


FLOOR PLAN

SCALE: 1/4" = 1'-0"

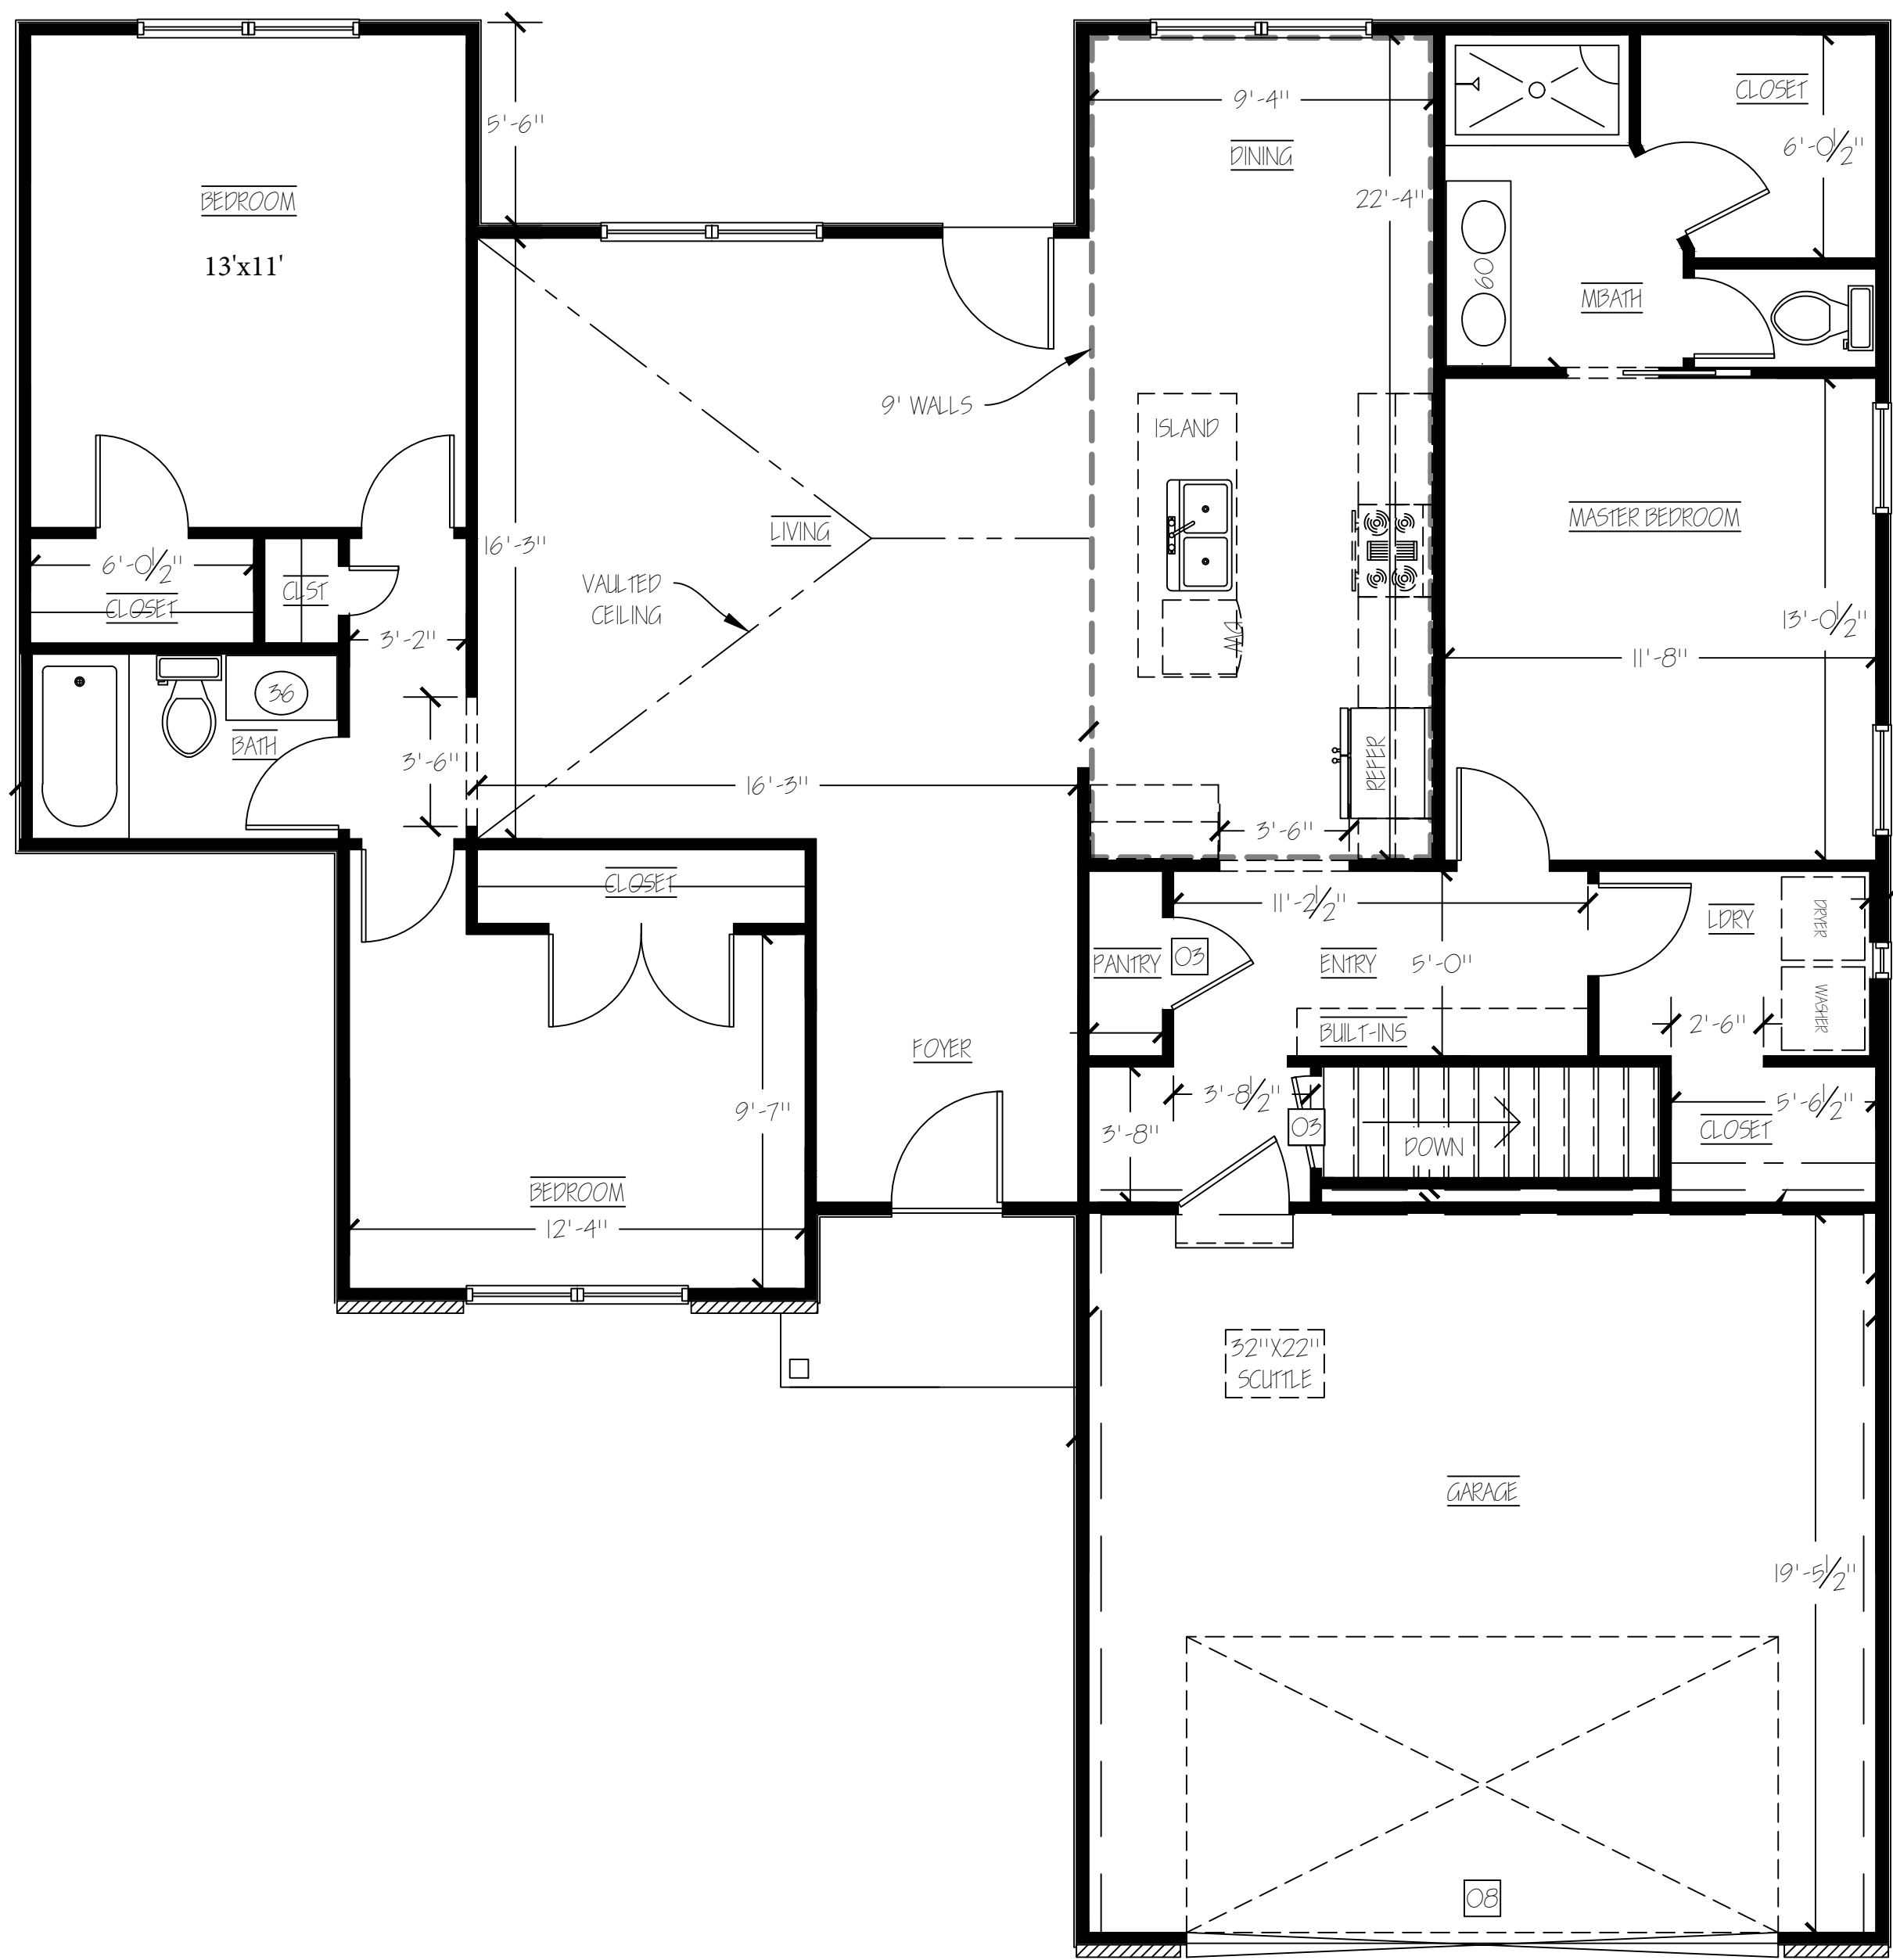

8' MAIN LEVEL



FARMHOUSE CUSTOM - RIGHT HAND (1,487 SQ.FT)

MARITZ INVESTMENTS

UNION, MO 63084


DUPLICATION OF THIS
DRAWING IS STRICTLY
PROHIBITED WITHOUT PRIOR
EXPRESSED WRITTEN
CONSENT FROM MARITZ
INVESTMENTS, LLC.

DRAWN BY: PMM
CHECKED BY: PMM
DWG NO: FARMHOUSE_RH
DATE: 2025.04.24
SHEET # A2
OF: 06

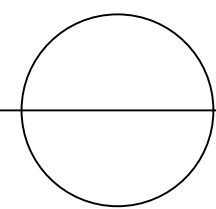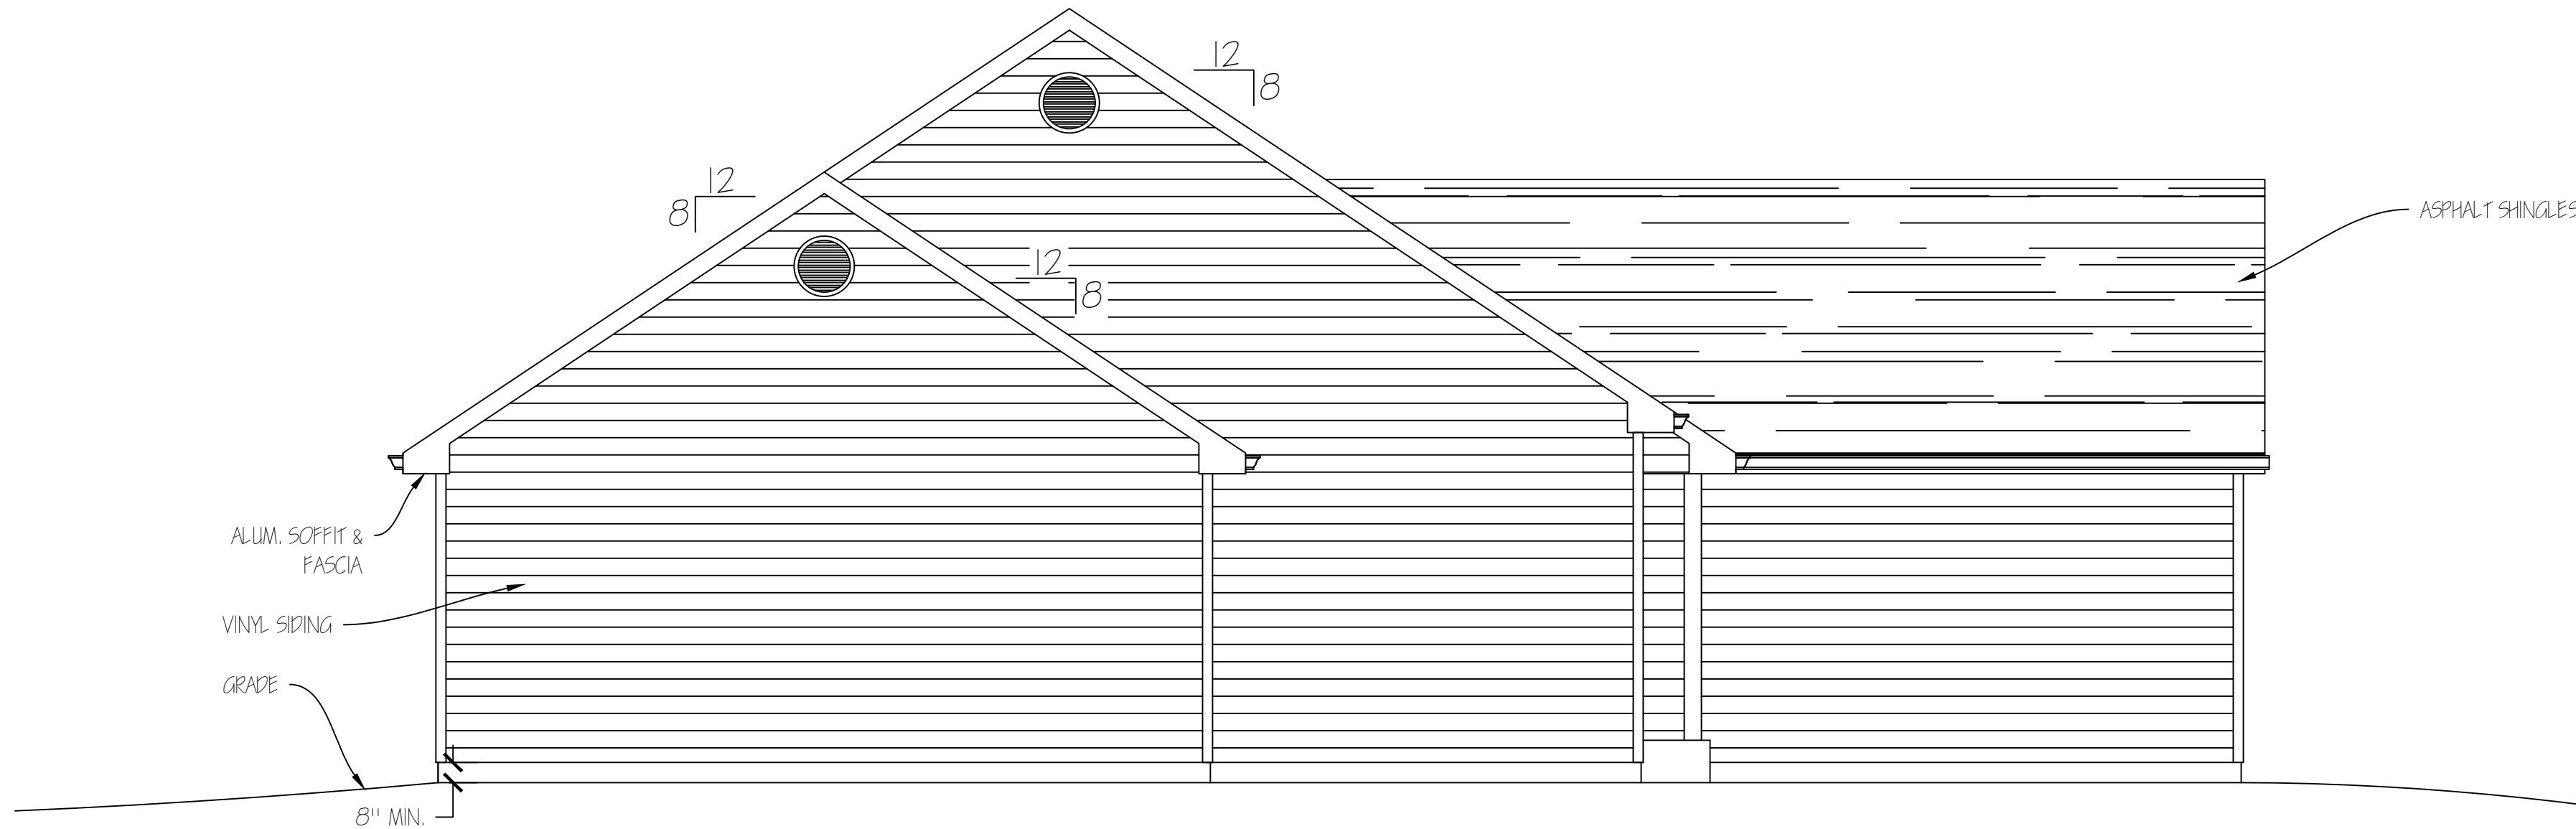

WEST ELEVATION

SCALE: $\frac{1}{4}" = 1'-0"$

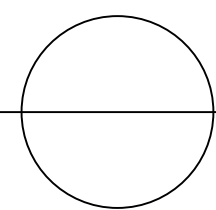

FRONT ELEVATION

SCALE: $\frac{1}{4}" = 1'-0"$


FARMHOUSE CUSTOM - RIGHT HAND (1,487 SQ FT)

MARITZ INVESTMENTS

UNION, MO 63084

DUPLICATION OF THIS
DRAWING IS STRICTLY
PROHIBITED WITHOUT PRIOR
EXPRESSED WRITTEN
CONSENT FROM MARITZ
INVESTMENTS, LLC.

DRAWN BY:	PMM	SHEET #
CHECKED BY:	PMM	A4
DWG NO:	FARMHOUSE1_RH	
DATE:	2025.04.24	OF: 06

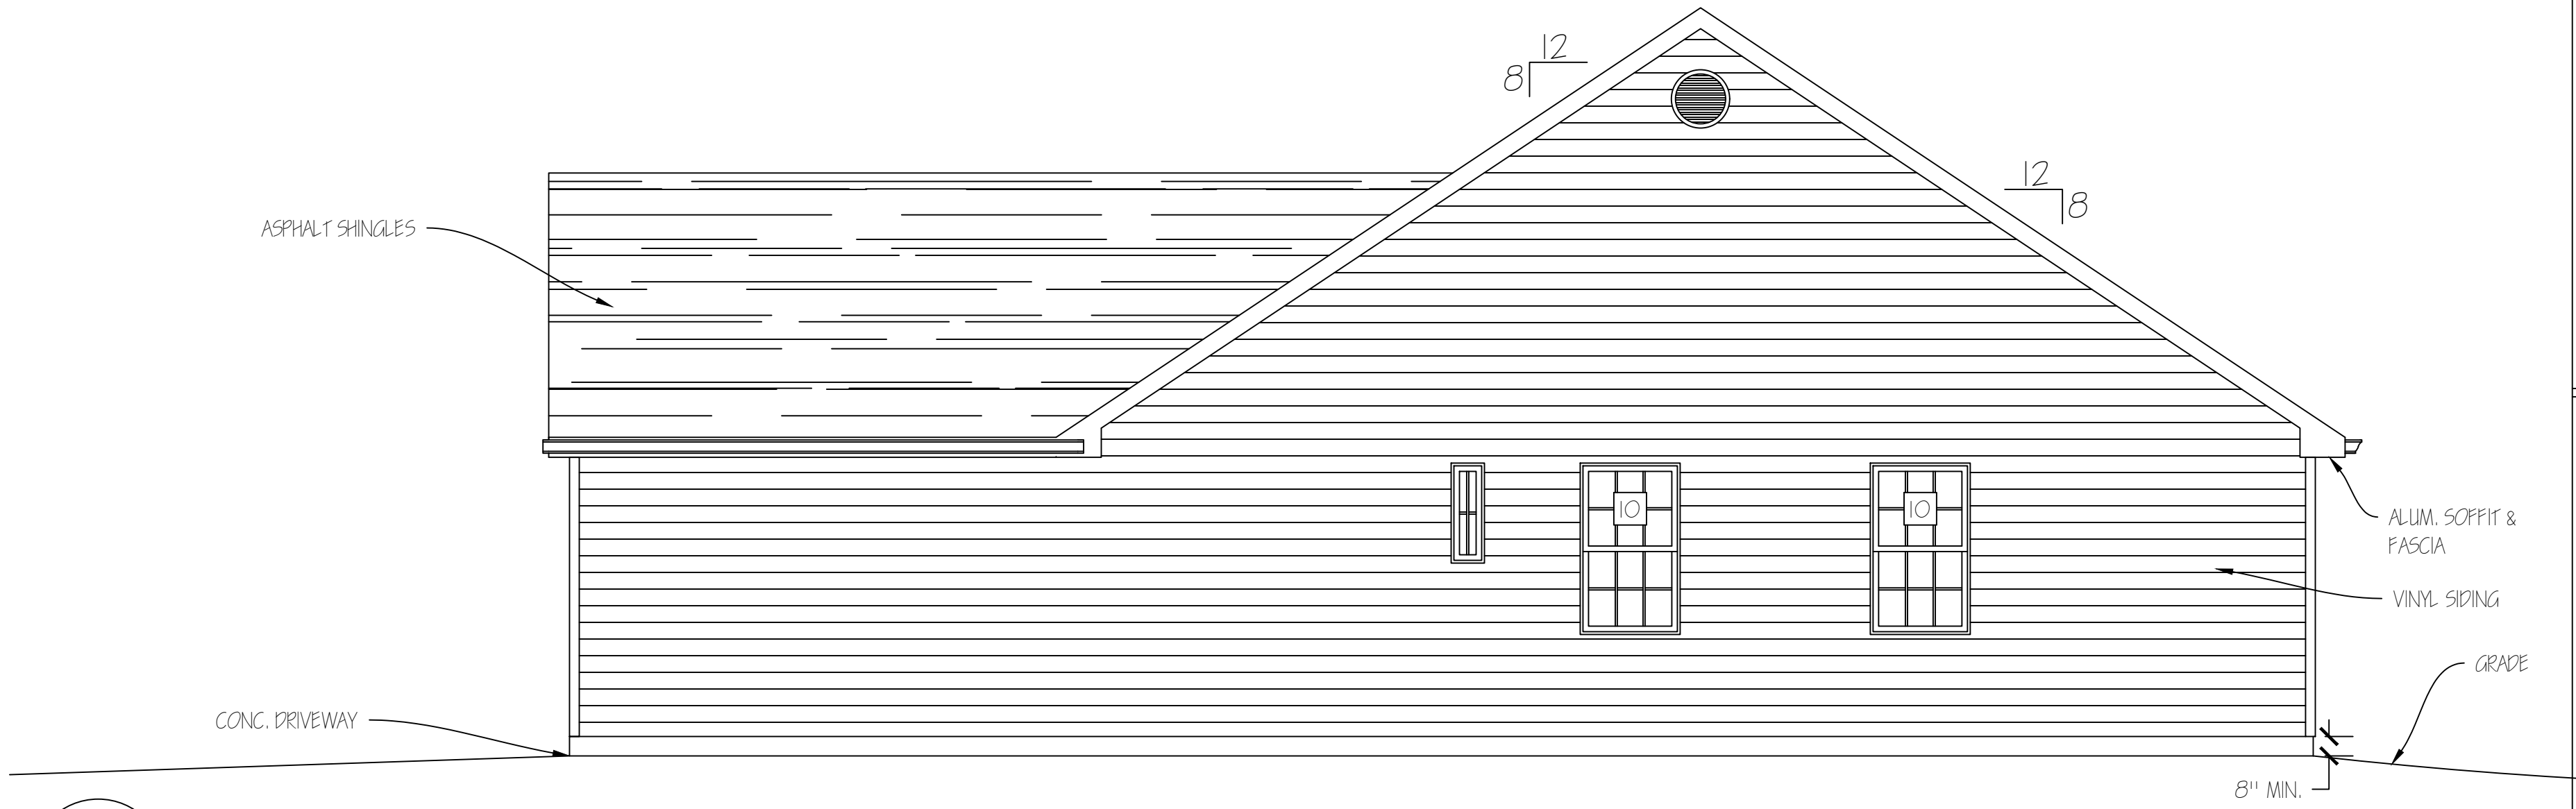

EAST ELEVATION
SCALE: $\frac{1}{4}" = 1'-0"$



REAR ELEVATION
SCALE: $\frac{1}{4}" = 1'-0"$

FARMHOUSE CUSTOM - RIGHT HAND (1,487 SQ FT)

MARITZ INVESTMENTS

UNION, MO 63084

DUPLICATION OF THIS
DRAWING IS STRICTLY
PROHIBITED WITHOUT PRIOR
EXPRESSED WRITTEN
CONSENT FROM MARITZ
INVESTMENTS, LLC.

DRAWN BY: PMM
CHECKED BY: PMM
DWG NO: FARMHOUSE_RH
DATE: 2025.04.24
SHEET # A5
OF: 06