


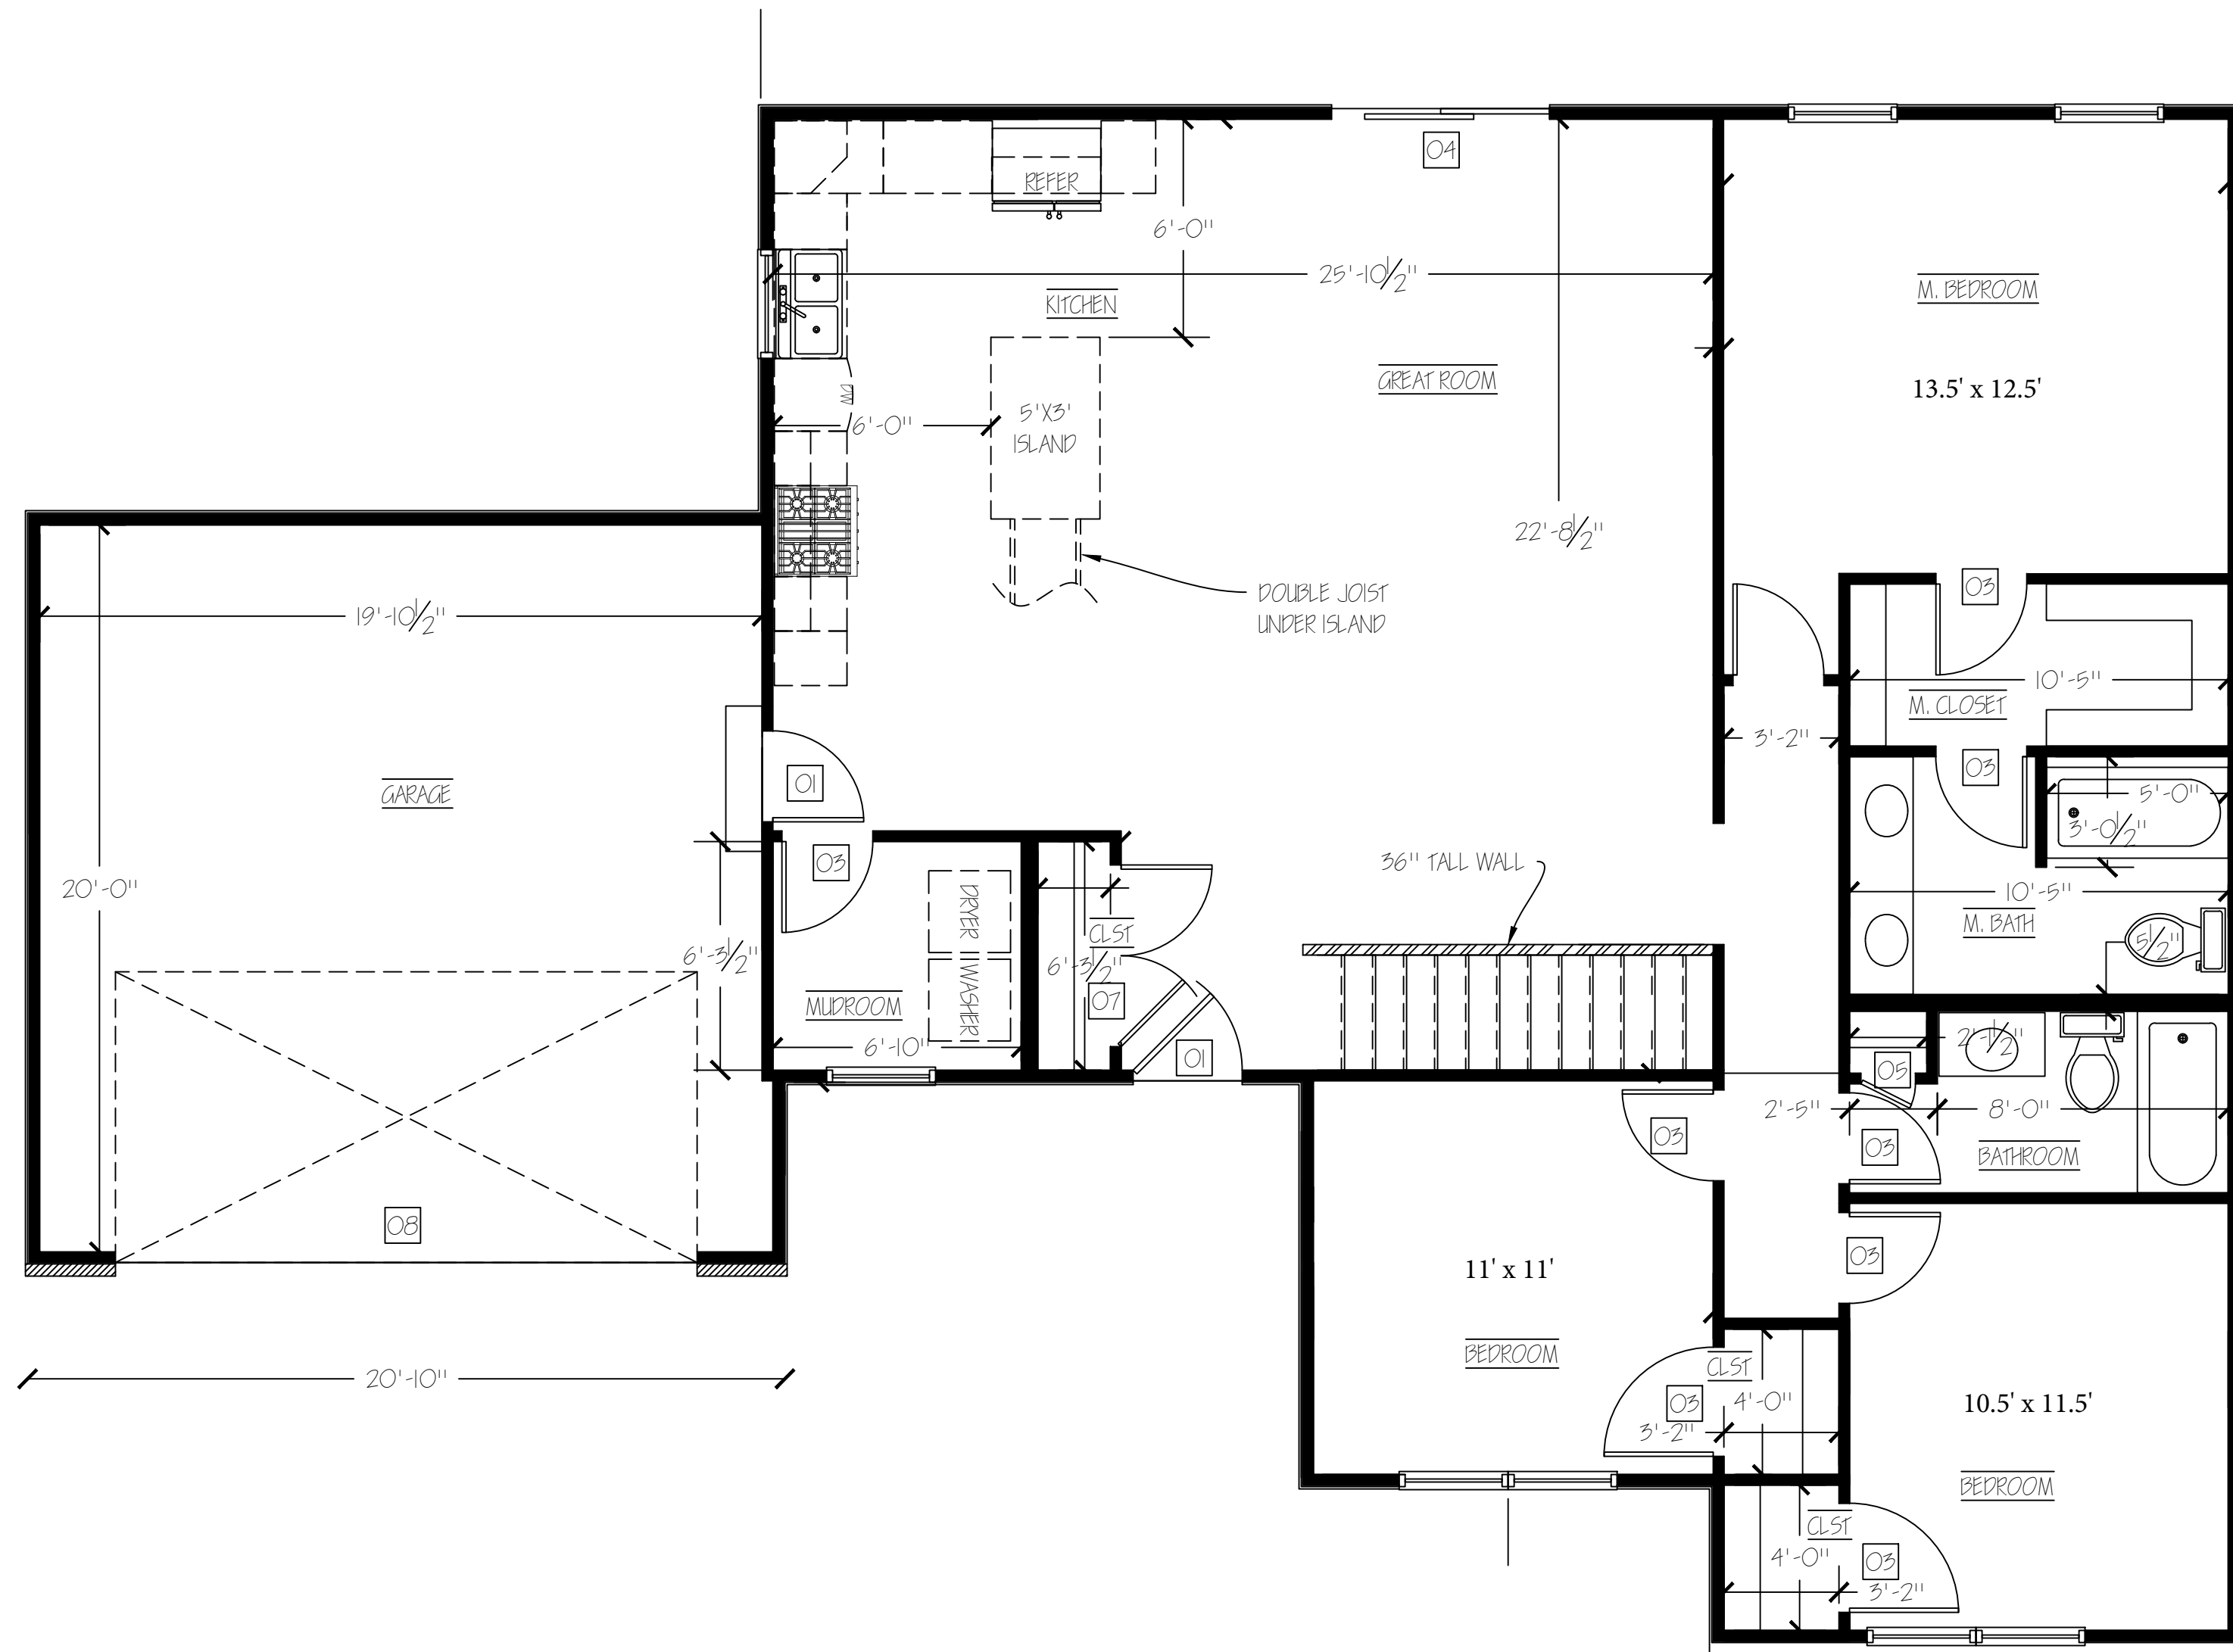

FIRST FLOOR PLAN

SCALE: $\frac{1}{4}" = 1'-0"$

8' MAIN LEVEL


THE LANSING (NO PORCH) - LEFT HAND (1,452 SQ FT)

MARITZ INVESTMENTS

UNION, MO 63084


DUPLICATION OF THIS
DRAWING IS STRICTLY
PROHIBITED WITHOUT PRIOR
EXPRESSED WRITTEN
CONSENT FROM MARITZ
INVESTMENTS, LLC.

DRAWN BY:	PMM	SHEET #
CHECKED BY:	PMM	A2
DWG NO:	LANSING_NP-2-L	
DATE:	2023.03.19	OF: 07

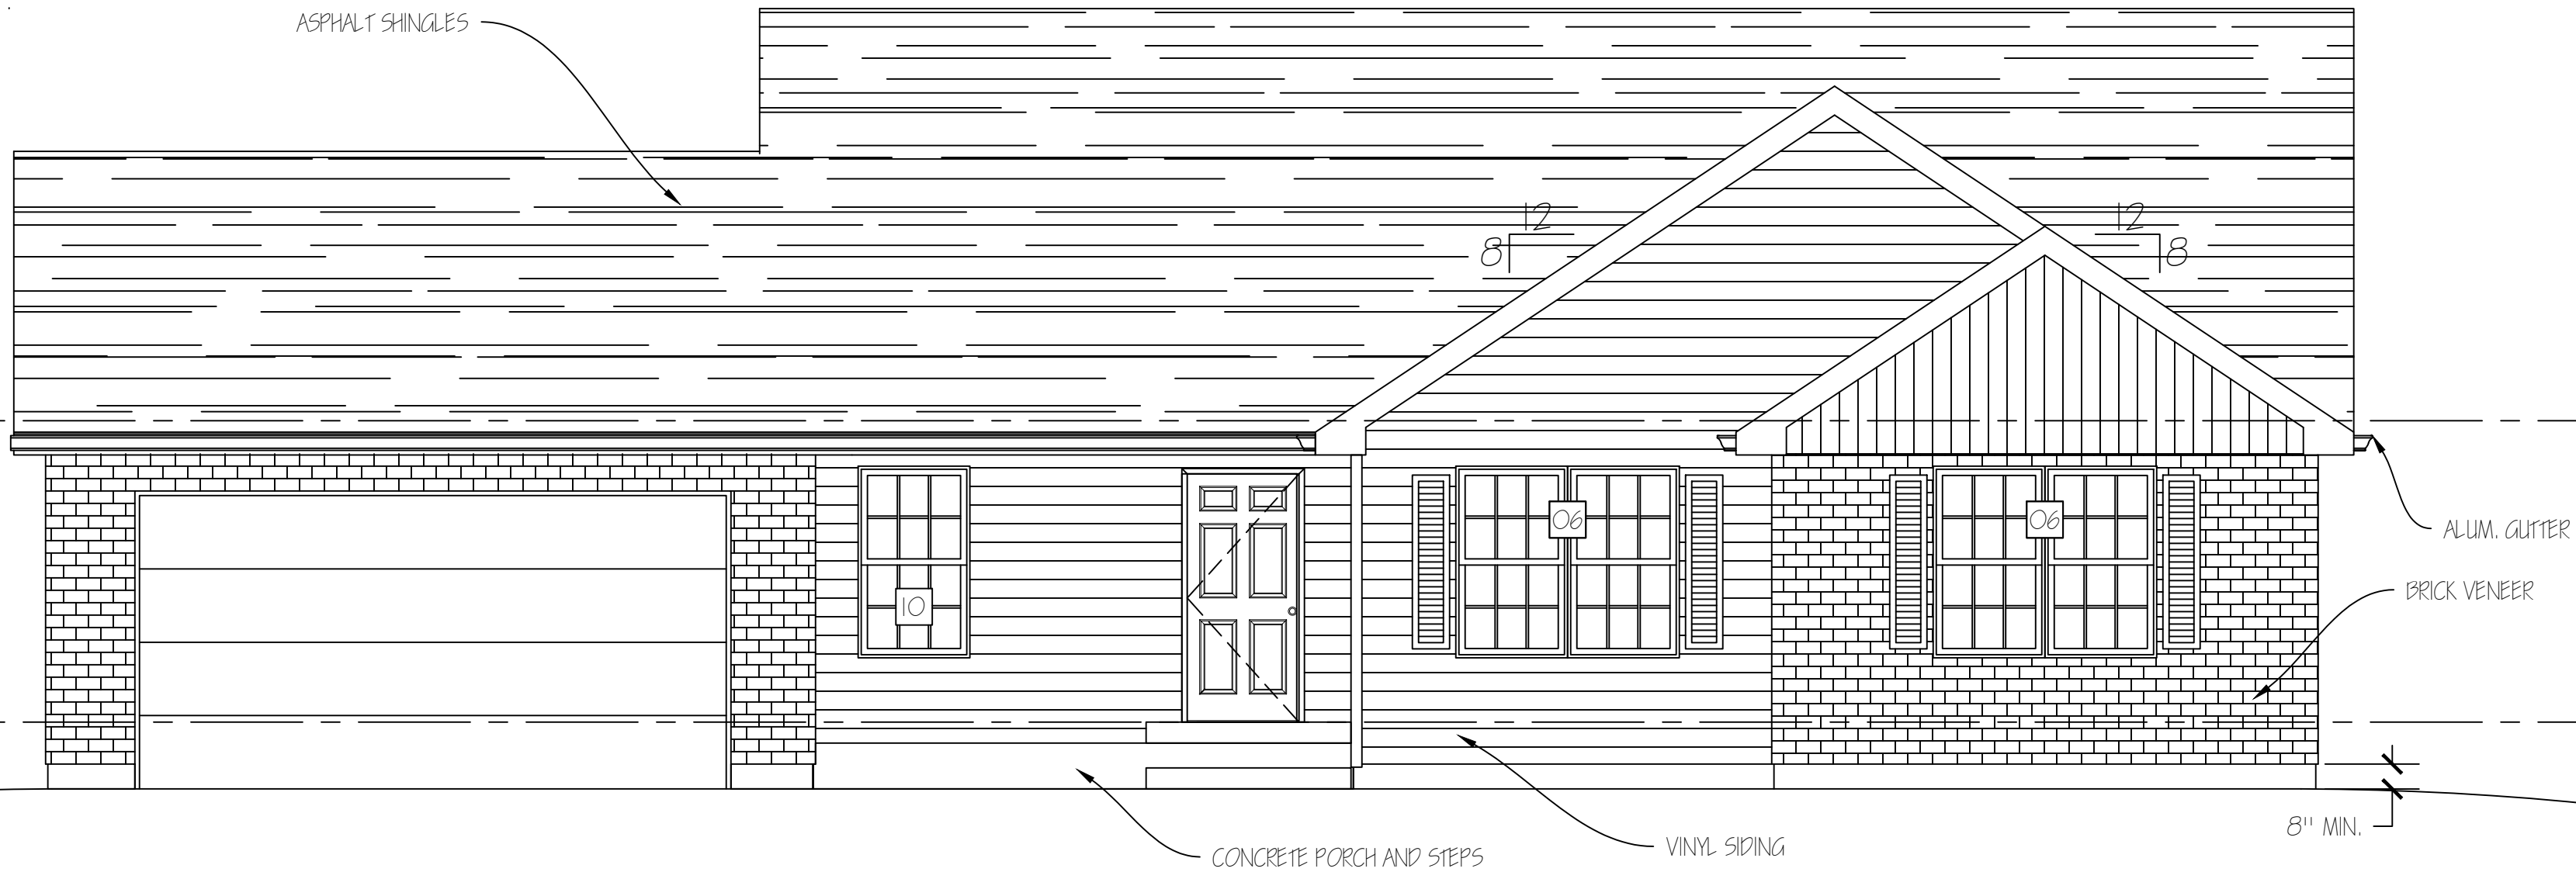

FRONT ELEVATION

SCALE: $\frac{1}{4}" = 1'-0"$

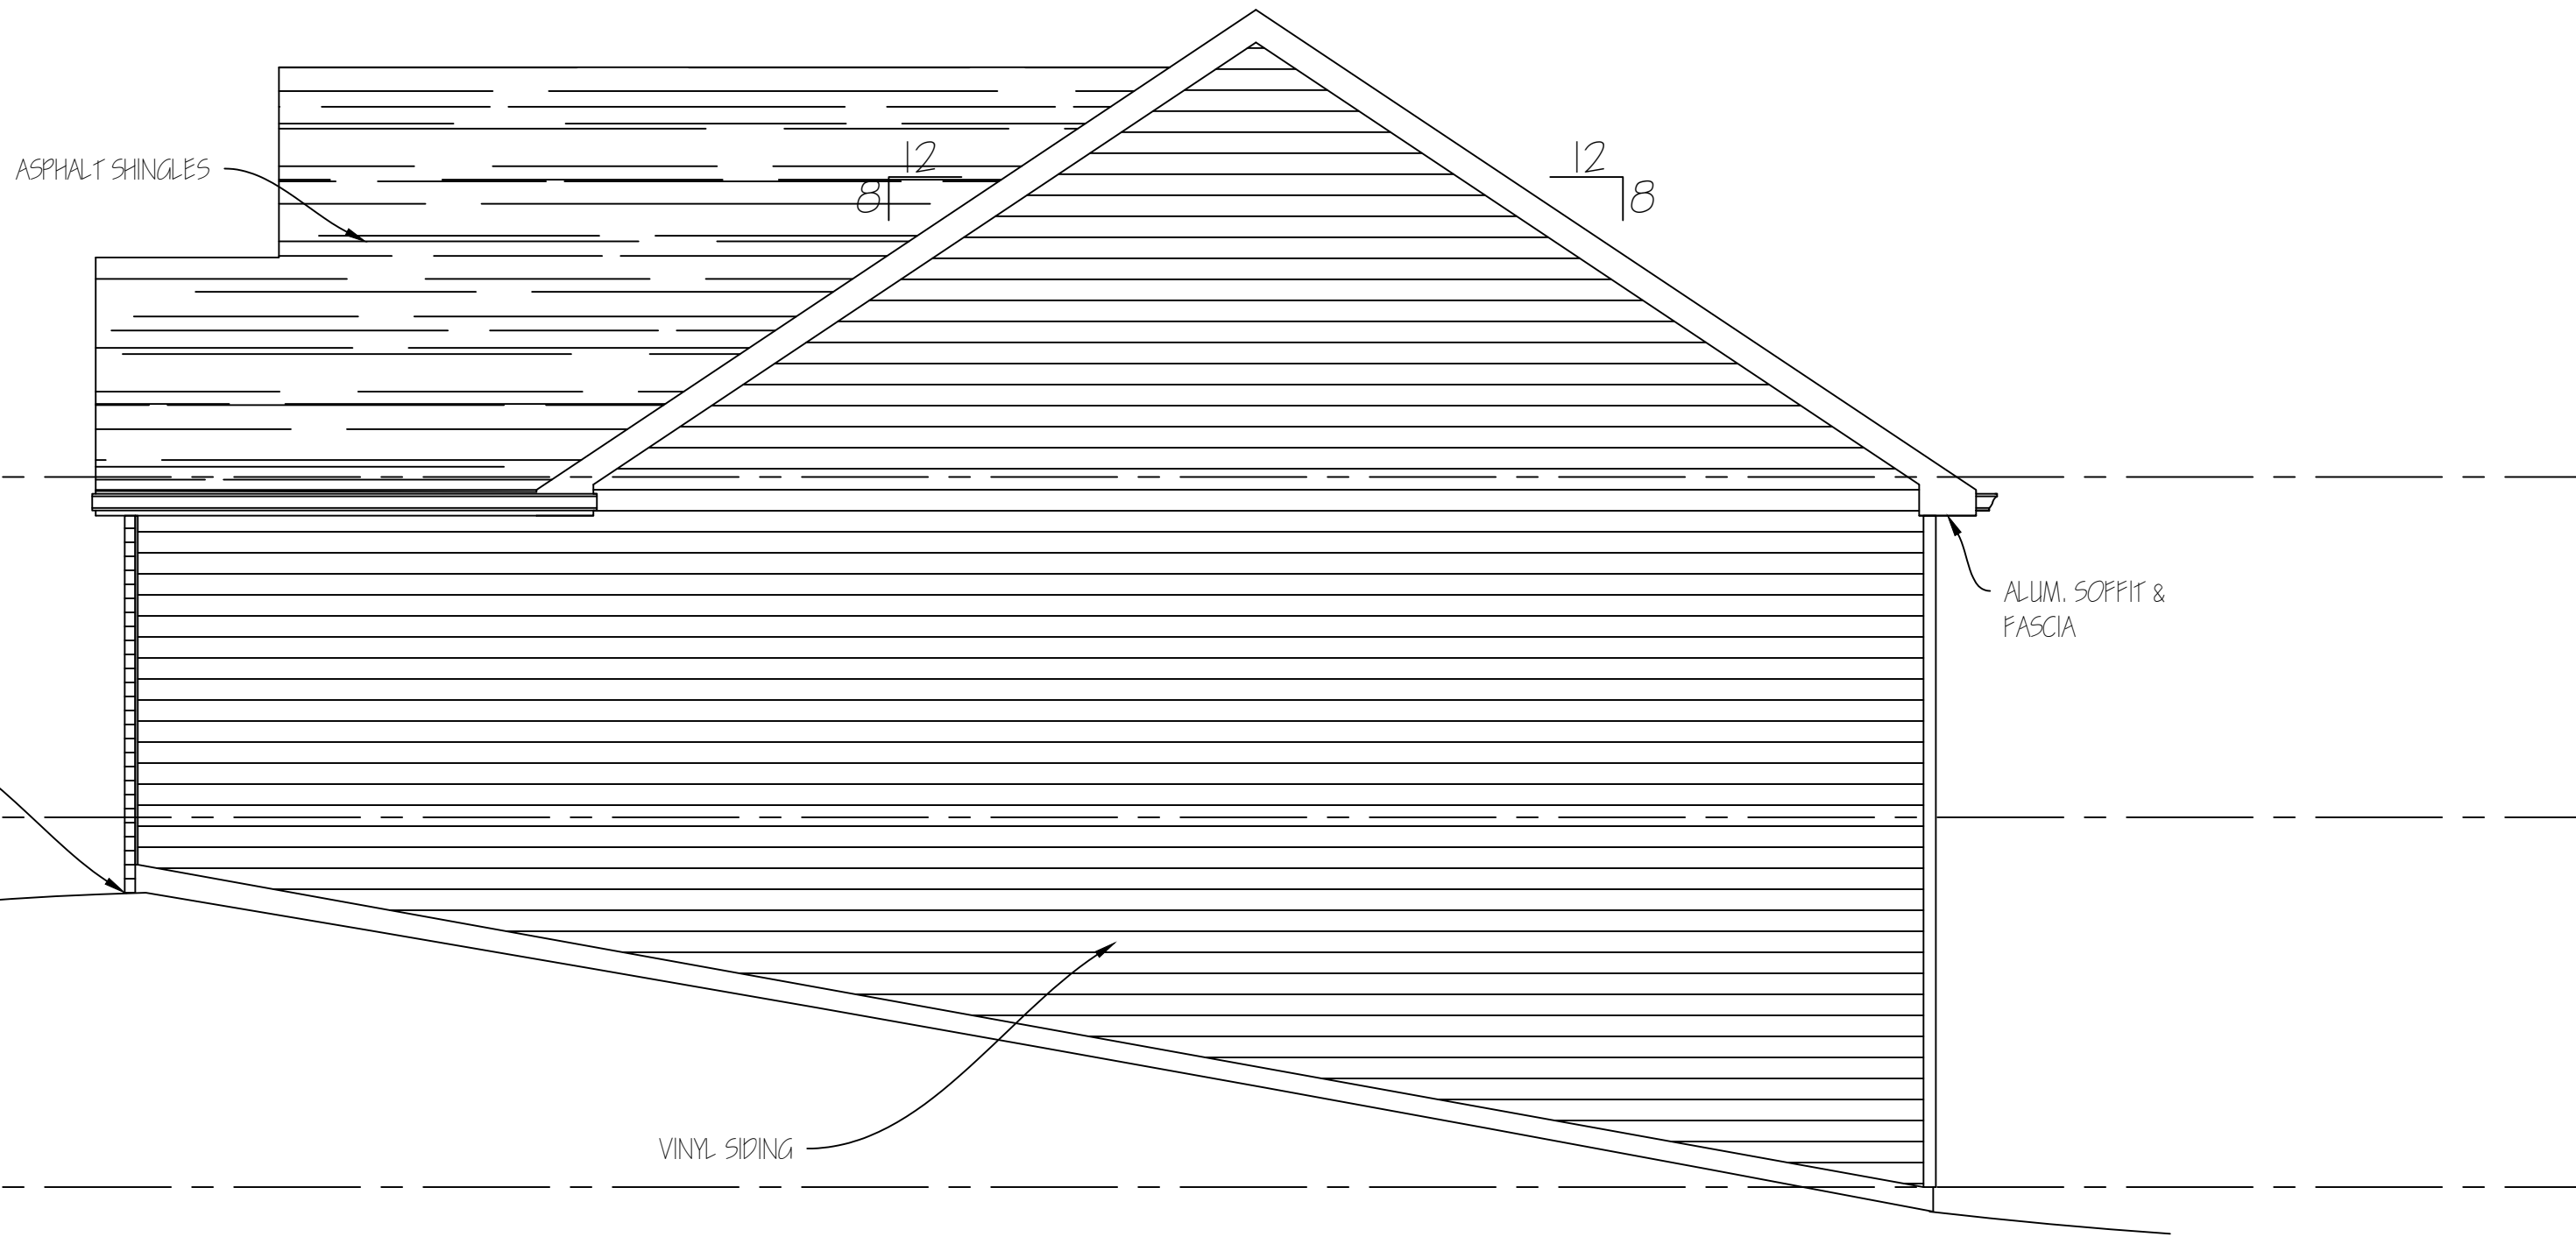

SIDE ELEVATION

SCALE: $\frac{1}{4}" = 1'-0"$

THE LANSING (NO PORCH) - LEFT HAND (1,452 SQ FT)

MARITZ INVESTMENTS

UNION, MO 63084

DUPLICATION OF THIS
DRAWING IS STRICTLY
PROHIBITED WITHOUT PRIOR
EXPRESSED WRITTEN
CONSENT FROM MARITZ
INVESTMENTS, LLC.

DRAWN BY: PMM
CHECKED BY: PMM
DWG NO: LANSING_NP-2-L
DATE: 2023.03.19

SHEET #
A4
OF: 07