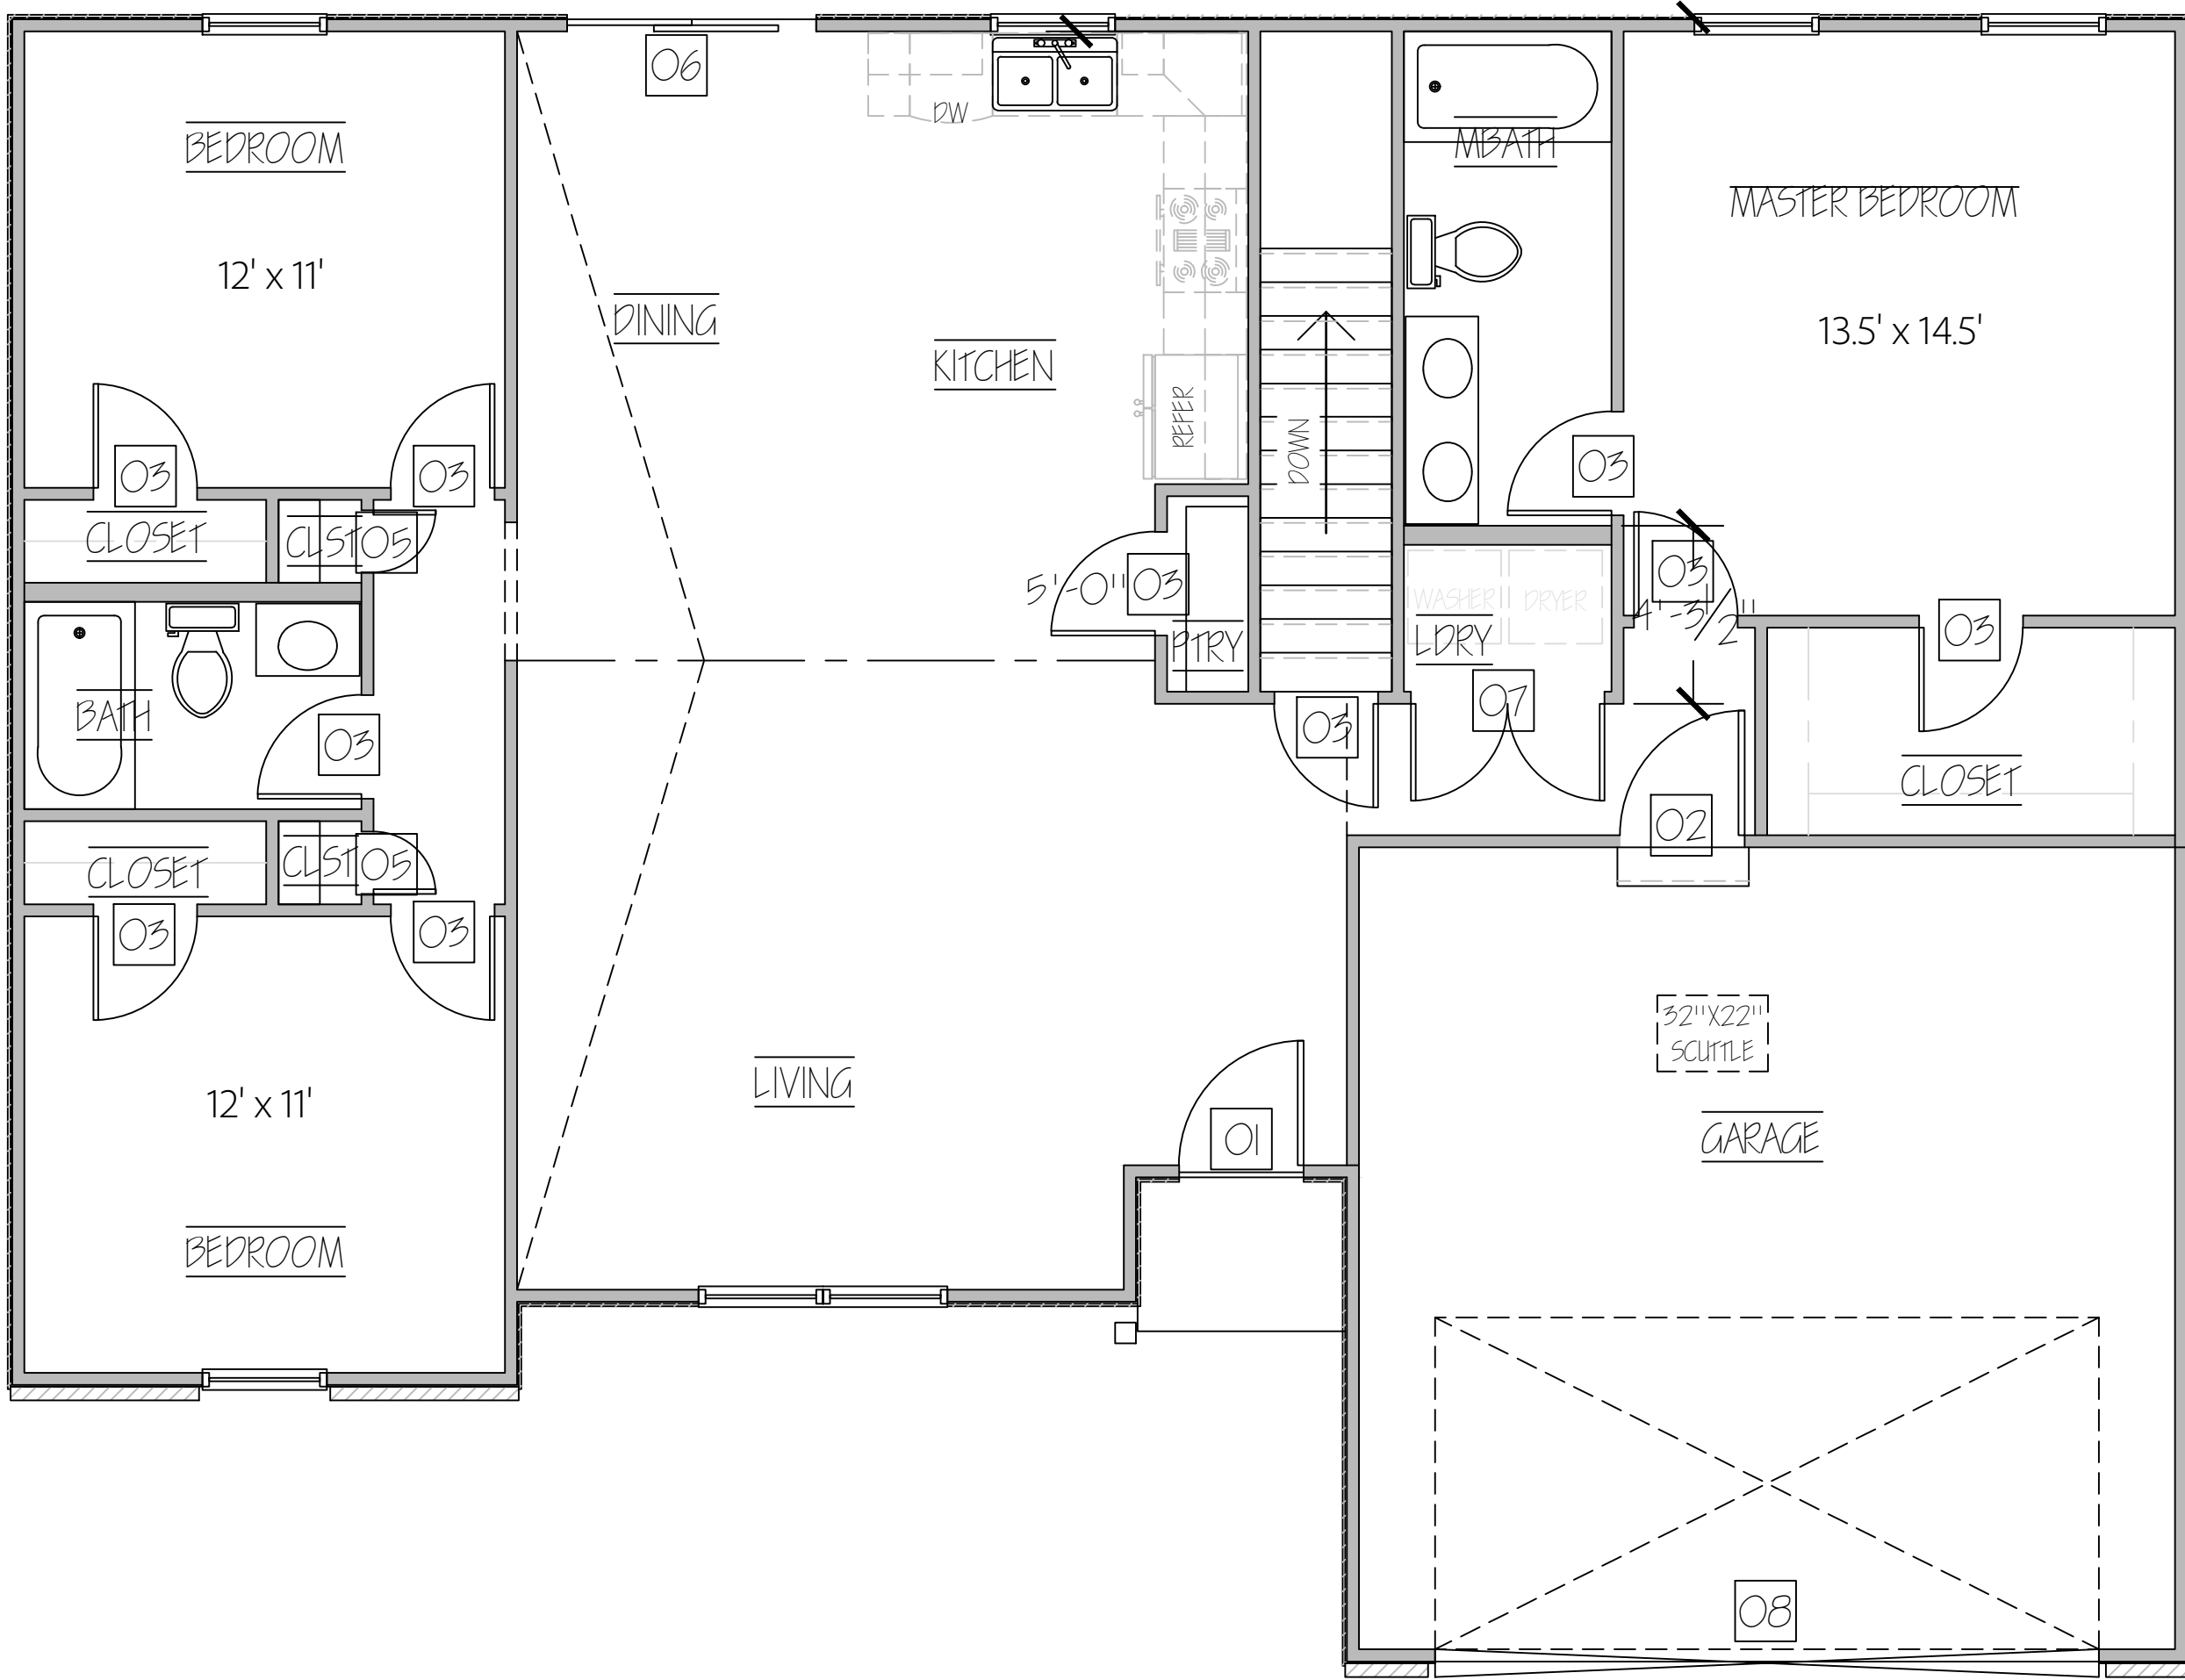


FLOOR PLAN

THE MEREDITH

MARITZ INVESTMENTS


UNION, MO 63084

DUPLICATION OF THIS
DRAWING IS STRICTLY
PROHIBITED WITHOUT PRIOR
EXPRESSED WRITTEN
CONSENT FROM MARITZ
INVESTMENTS, LLC.


NO.	DATE	REVISIONS

DRAWN BY:
RPM
CHECKED BY:
RPM
DWG NO:
MEREDITH22
DATE:
2022.01.02

SHEET #
A2
OF: 07

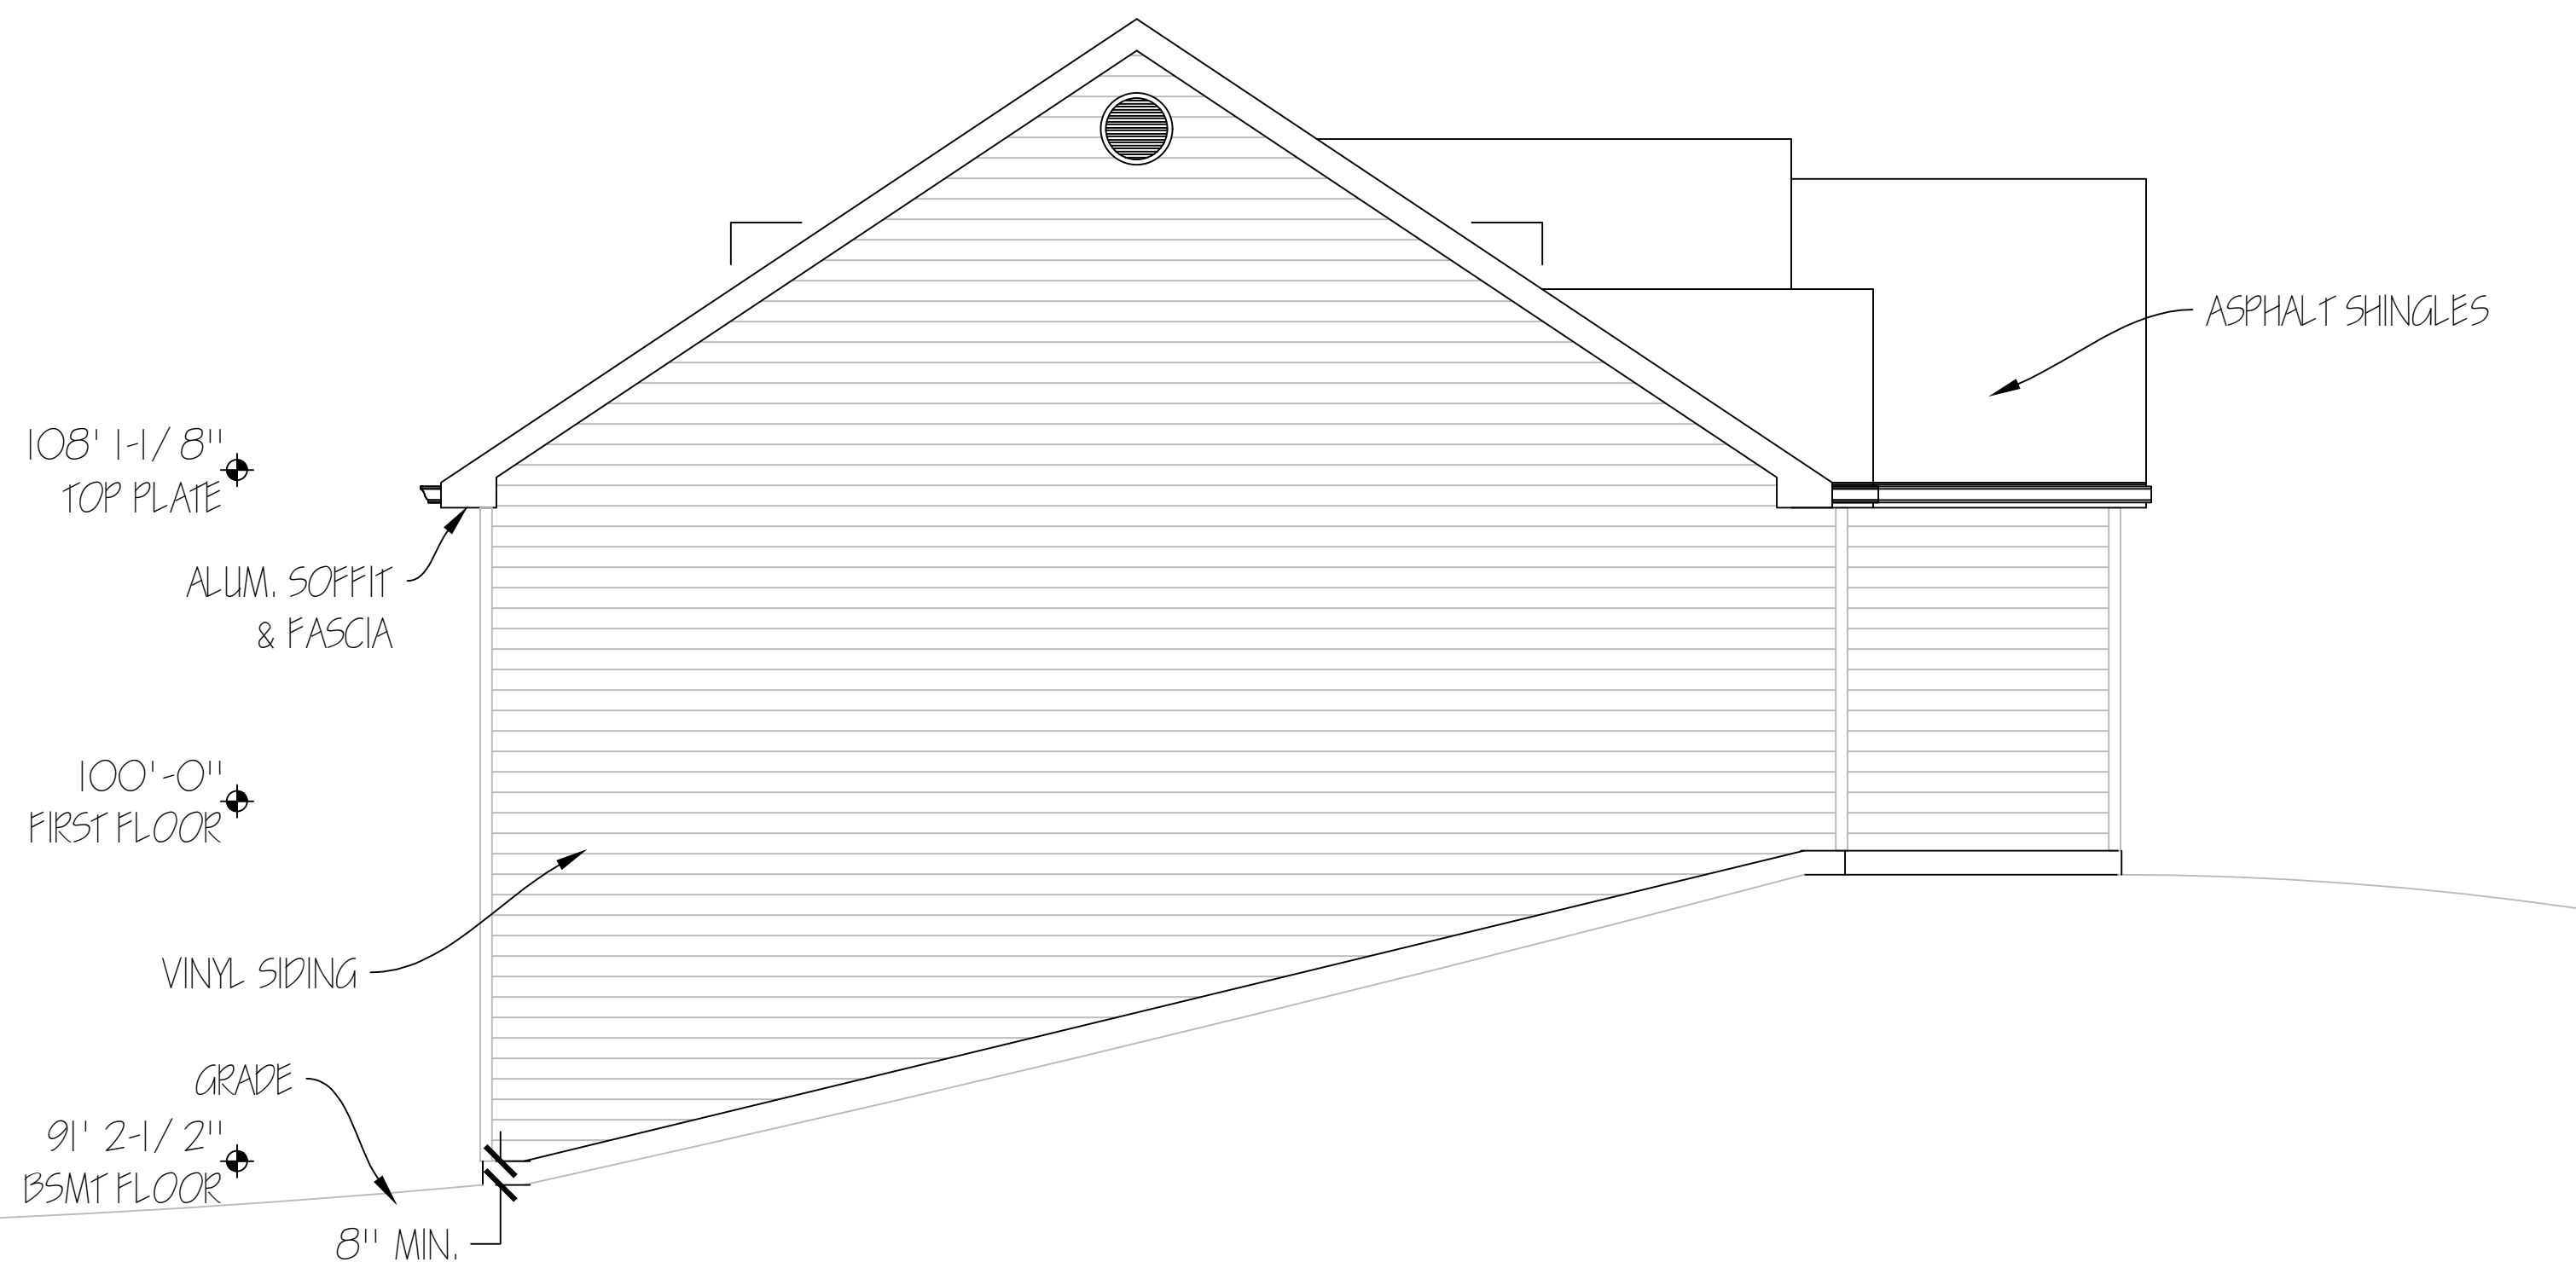

WEST ELEVATION

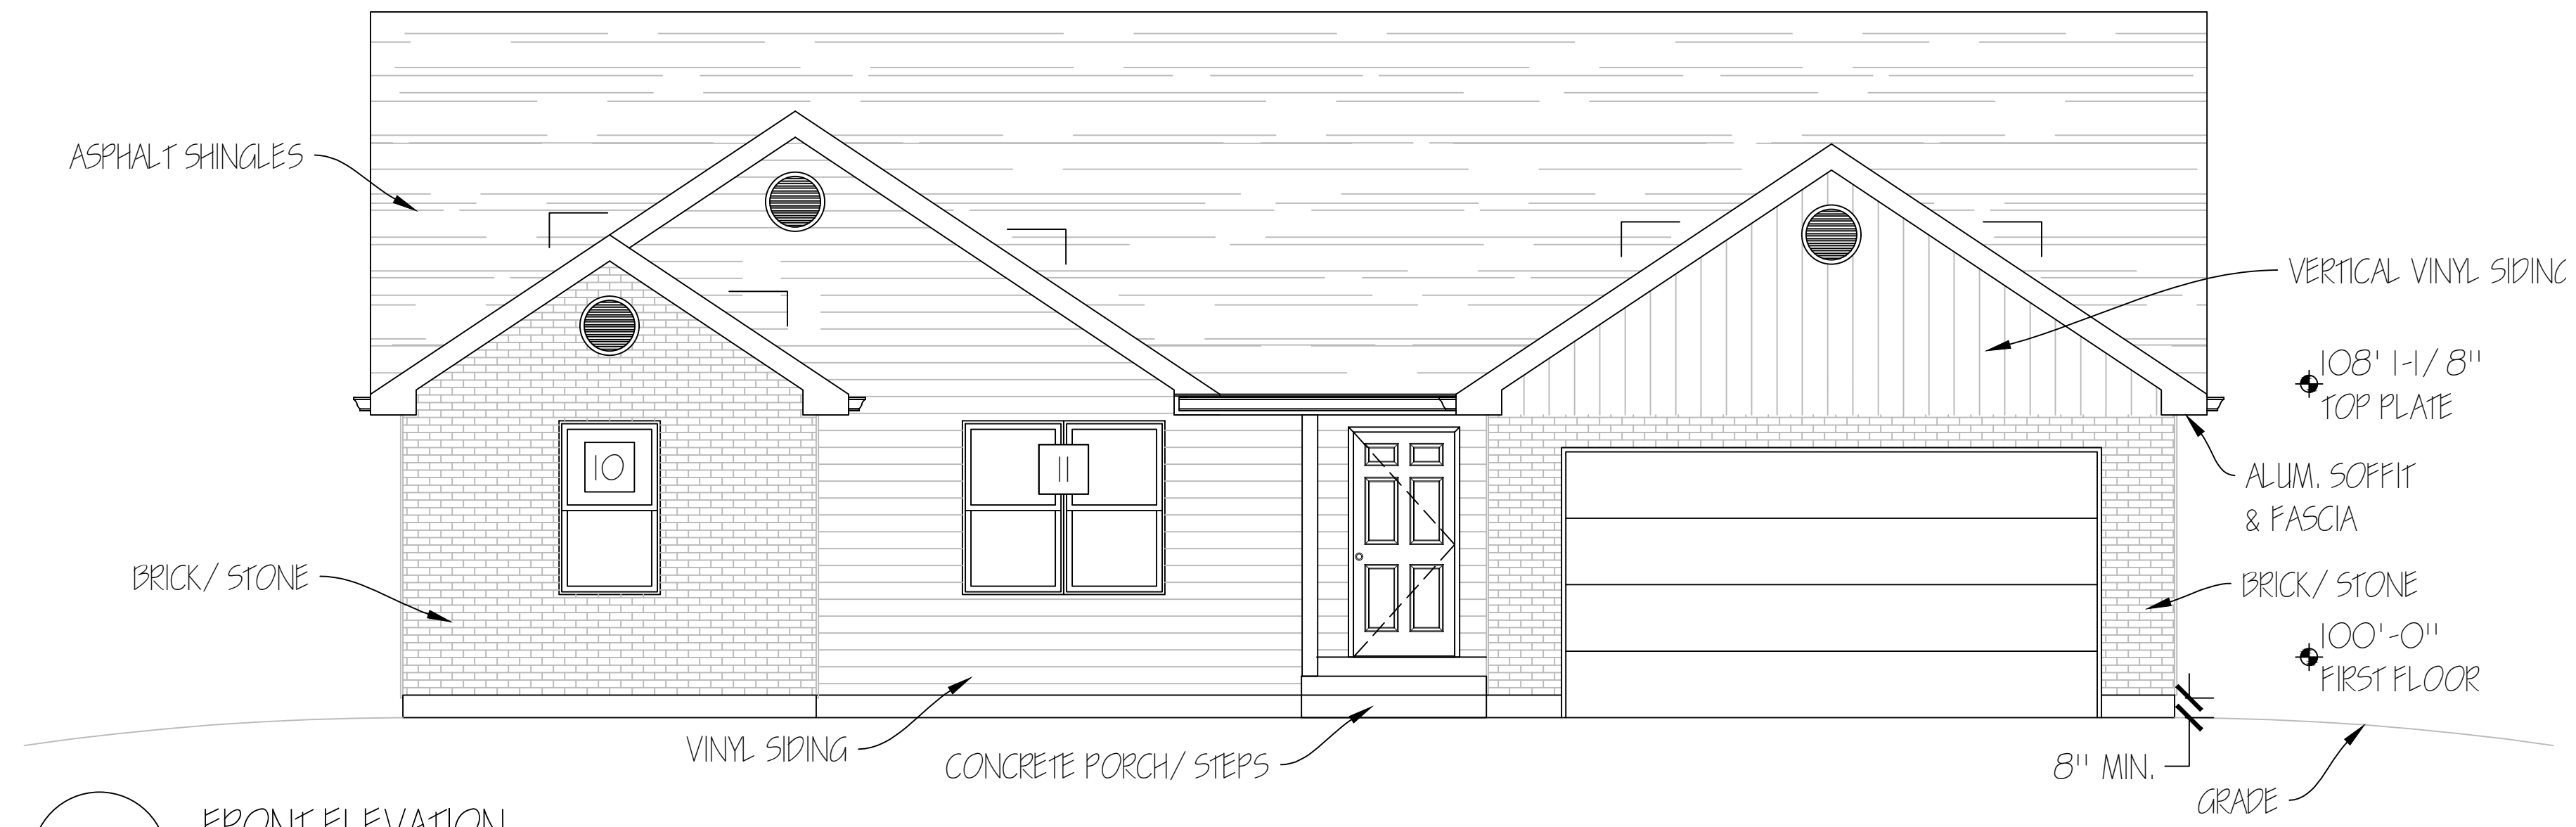

FRONT ELEVATION

THE MEREDITH

MARITZ INVESTMENTS


UNION, MO 63084

DUPLICATION OF THIS
DRAWING IS STRICTLY
PROHIBITED WITHOUT PRIOR
EXPRESSED WRITTEN
CONSENT FROM MARITZ
INVESTMENTS, LLC.

NO.	DATE	REVISIONS

DRAWN BY:
RPM
CHECKED BY:
RPM
DWG NO:
MEREDITH22
DATE:
2022.01.02

SHEET #
A4
OF: 07

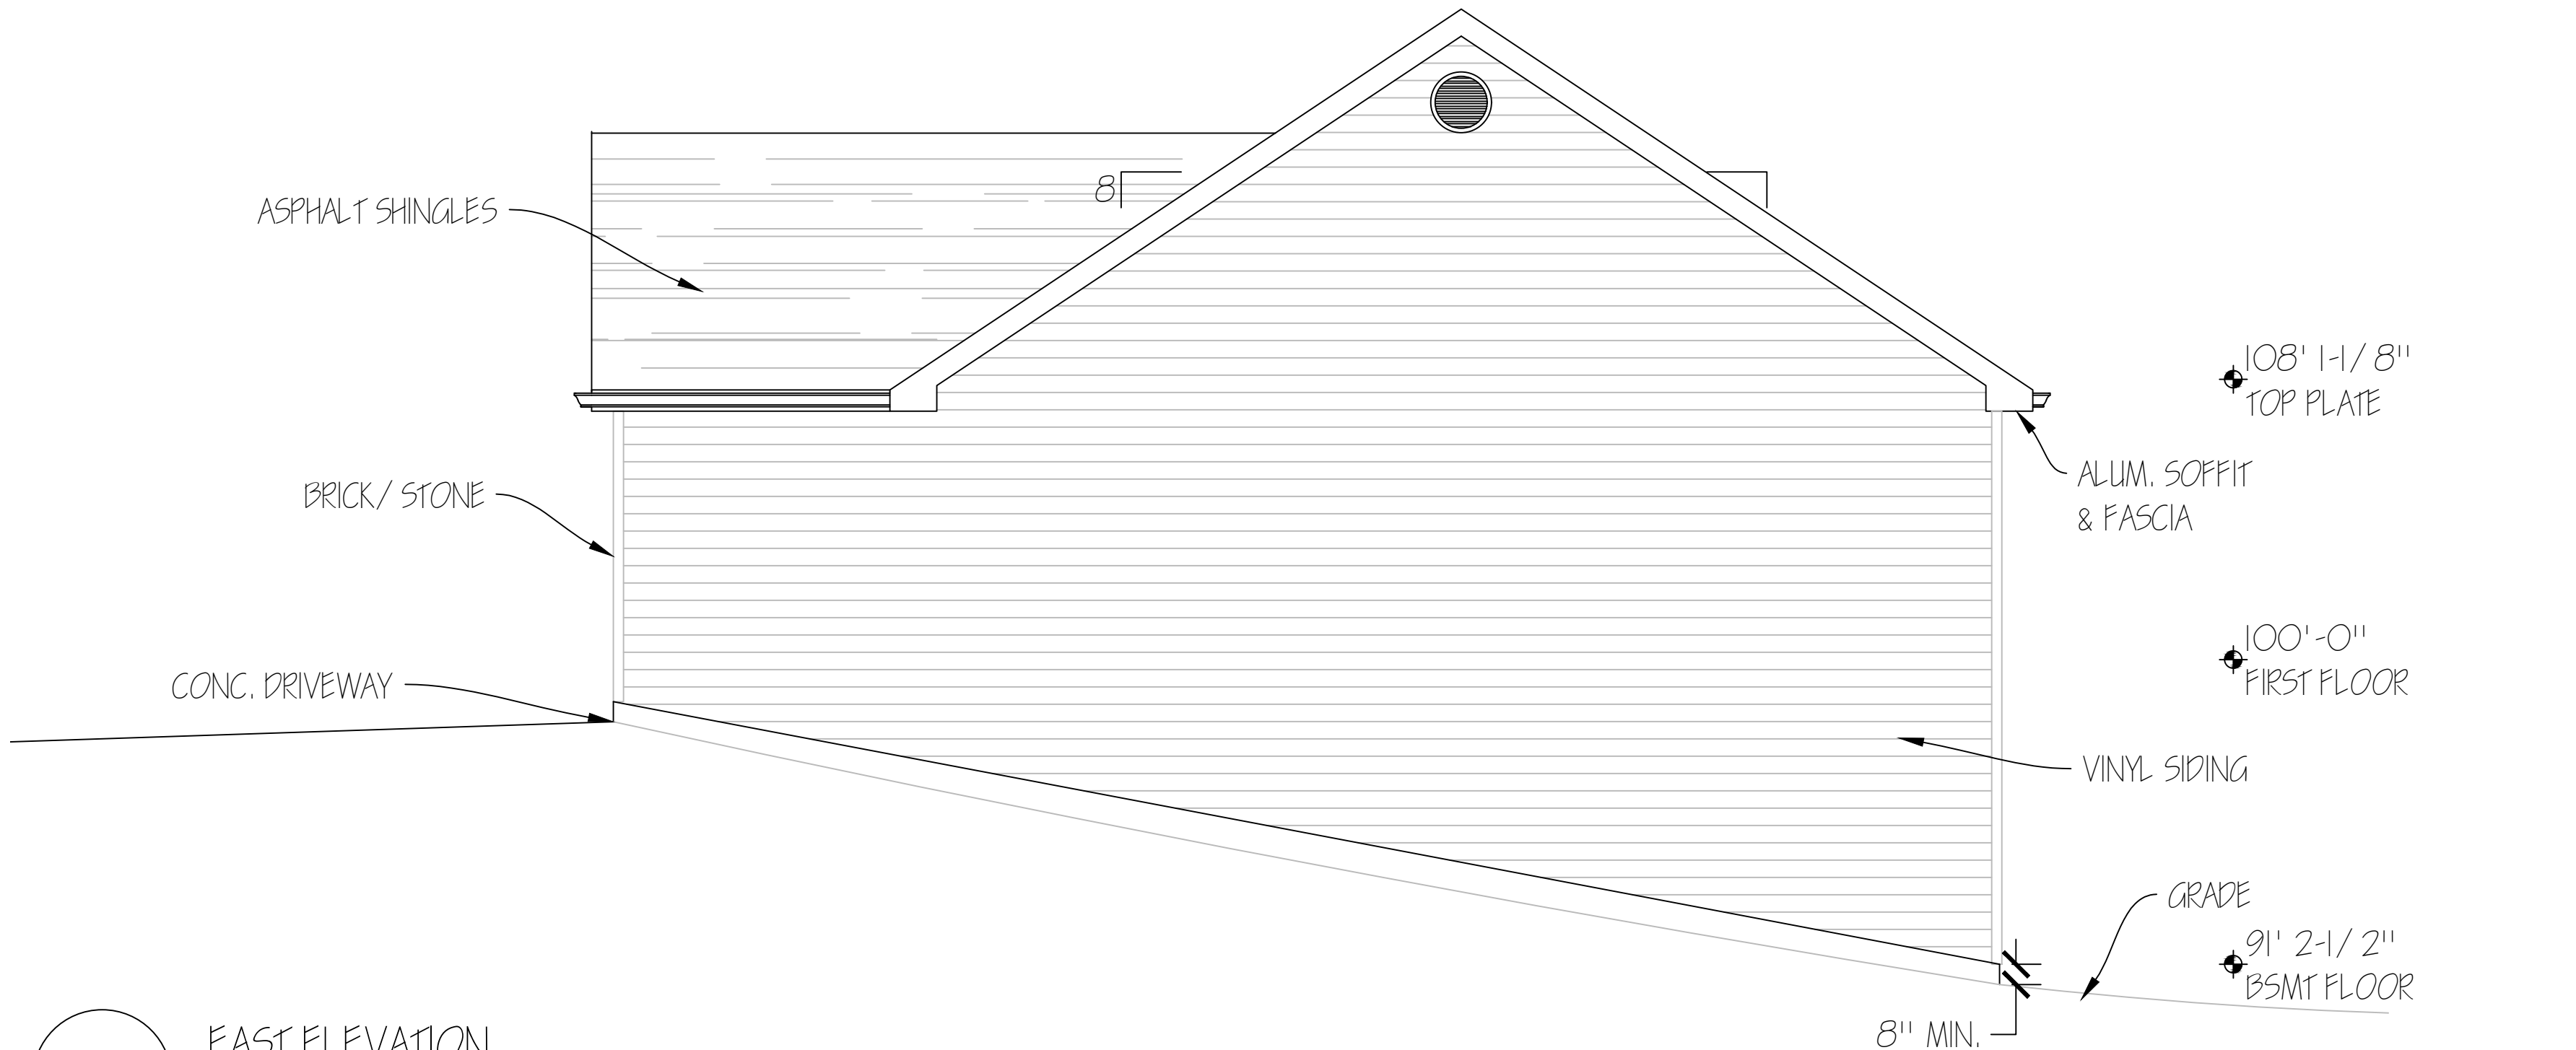

EAST ELEVATION
SCALE: $\frac{1}{4}" = 1'-0"$



REAR ELEVATION
SCALE: $\frac{1}{4}" = 1'-0"$

THE MEREDITH

MARITZ INVESTMENTS

UNION, MO 63084

DUPLICATION OF THIS
DRAWING IS STRICTLY
PROHIBITED WITHOUT PRIOR
EXPRESSED WRITTEN
CONSENT FROM MARITZ
INVESTMENTS, LLC.

NO.	DATE	REVISIONS

DRAWN BY:
RPM
CHECKED BY:
RPM
DWG NO:
MEREDITH22
DATE:
2022.01.02

SHEET #
A5
OF: 07