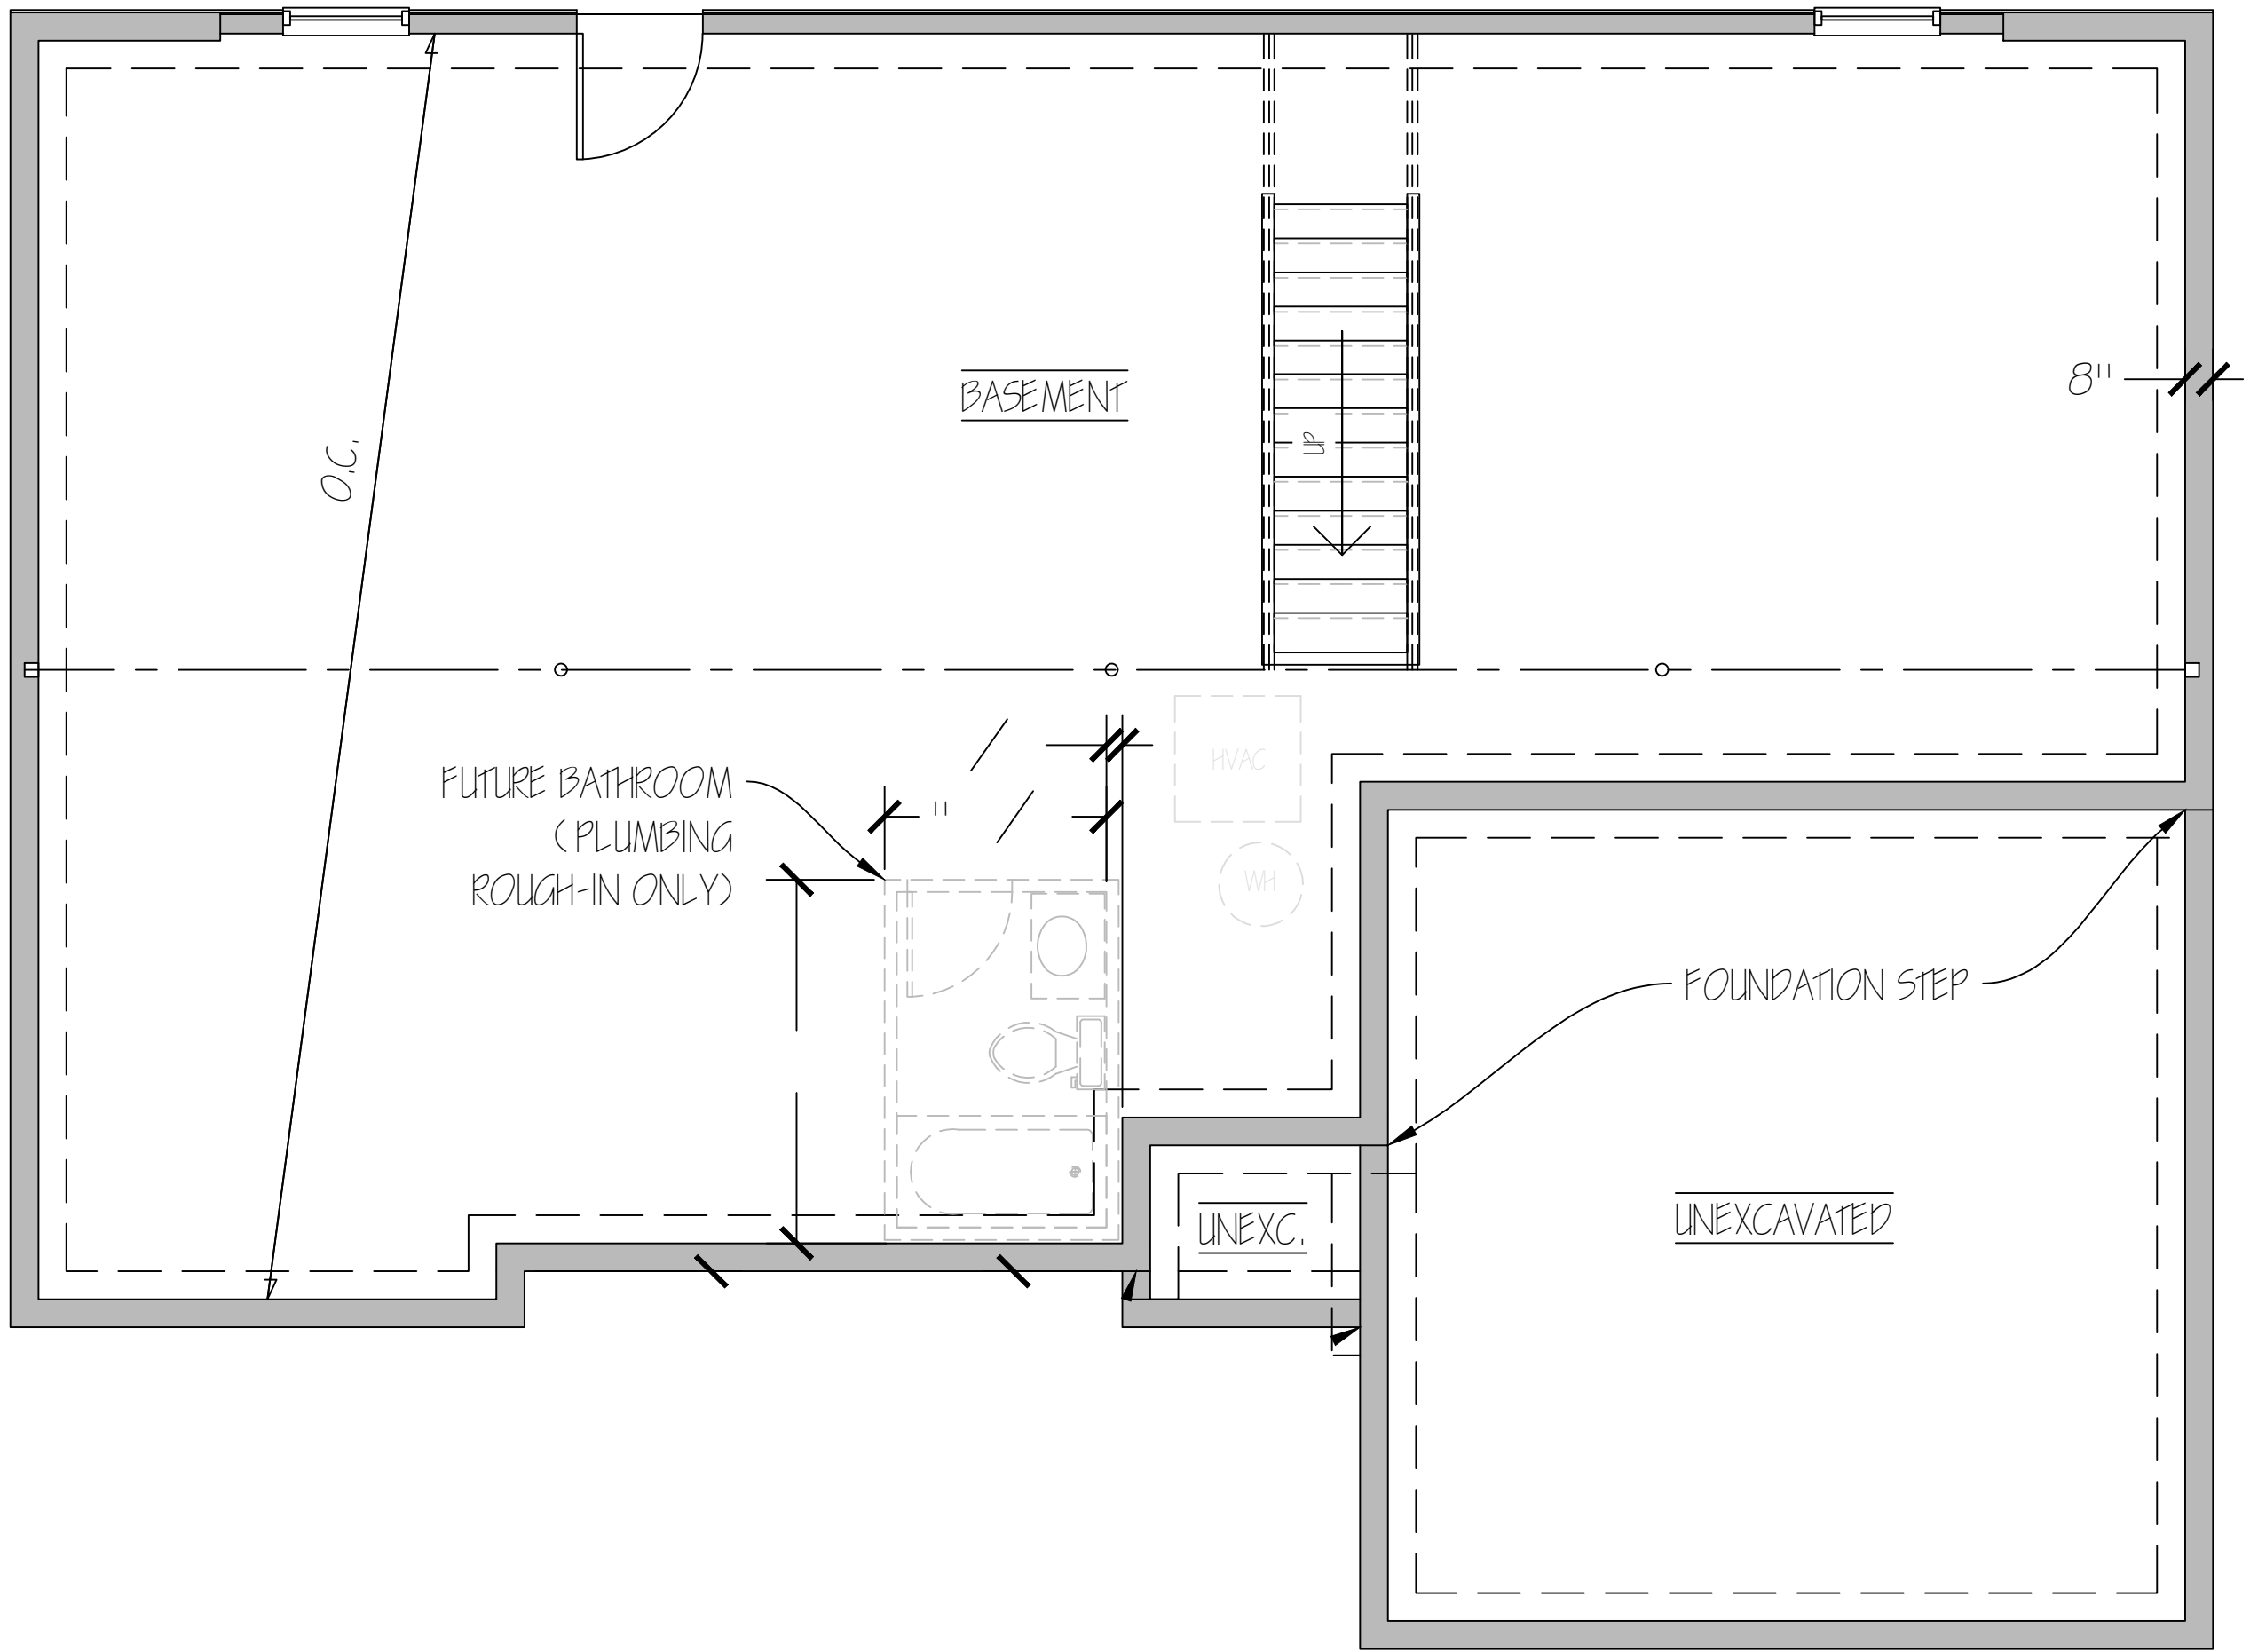


FOUNDATION PLAN

THE AUBREY

MARITZ INVESTMENTS



UNION, MO 63084

DUPLICATION OF THIS
DRAWING IS STRICTLY
PROHIBITED WITHOUT PRIOR
EXPRESSED WRITTEN
CONSENT FROM MARITZ
INVESTMENTS, LLC.

NO.	DATE	REVISIONS

DRAWN BY:
RPM
CHECKED BY:
RPM
DWG NO:
AUBREY22
DATE:
2022.01.02

SHEET #
AI
OF: 05

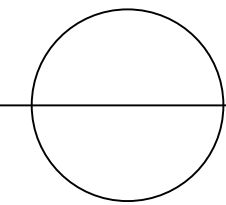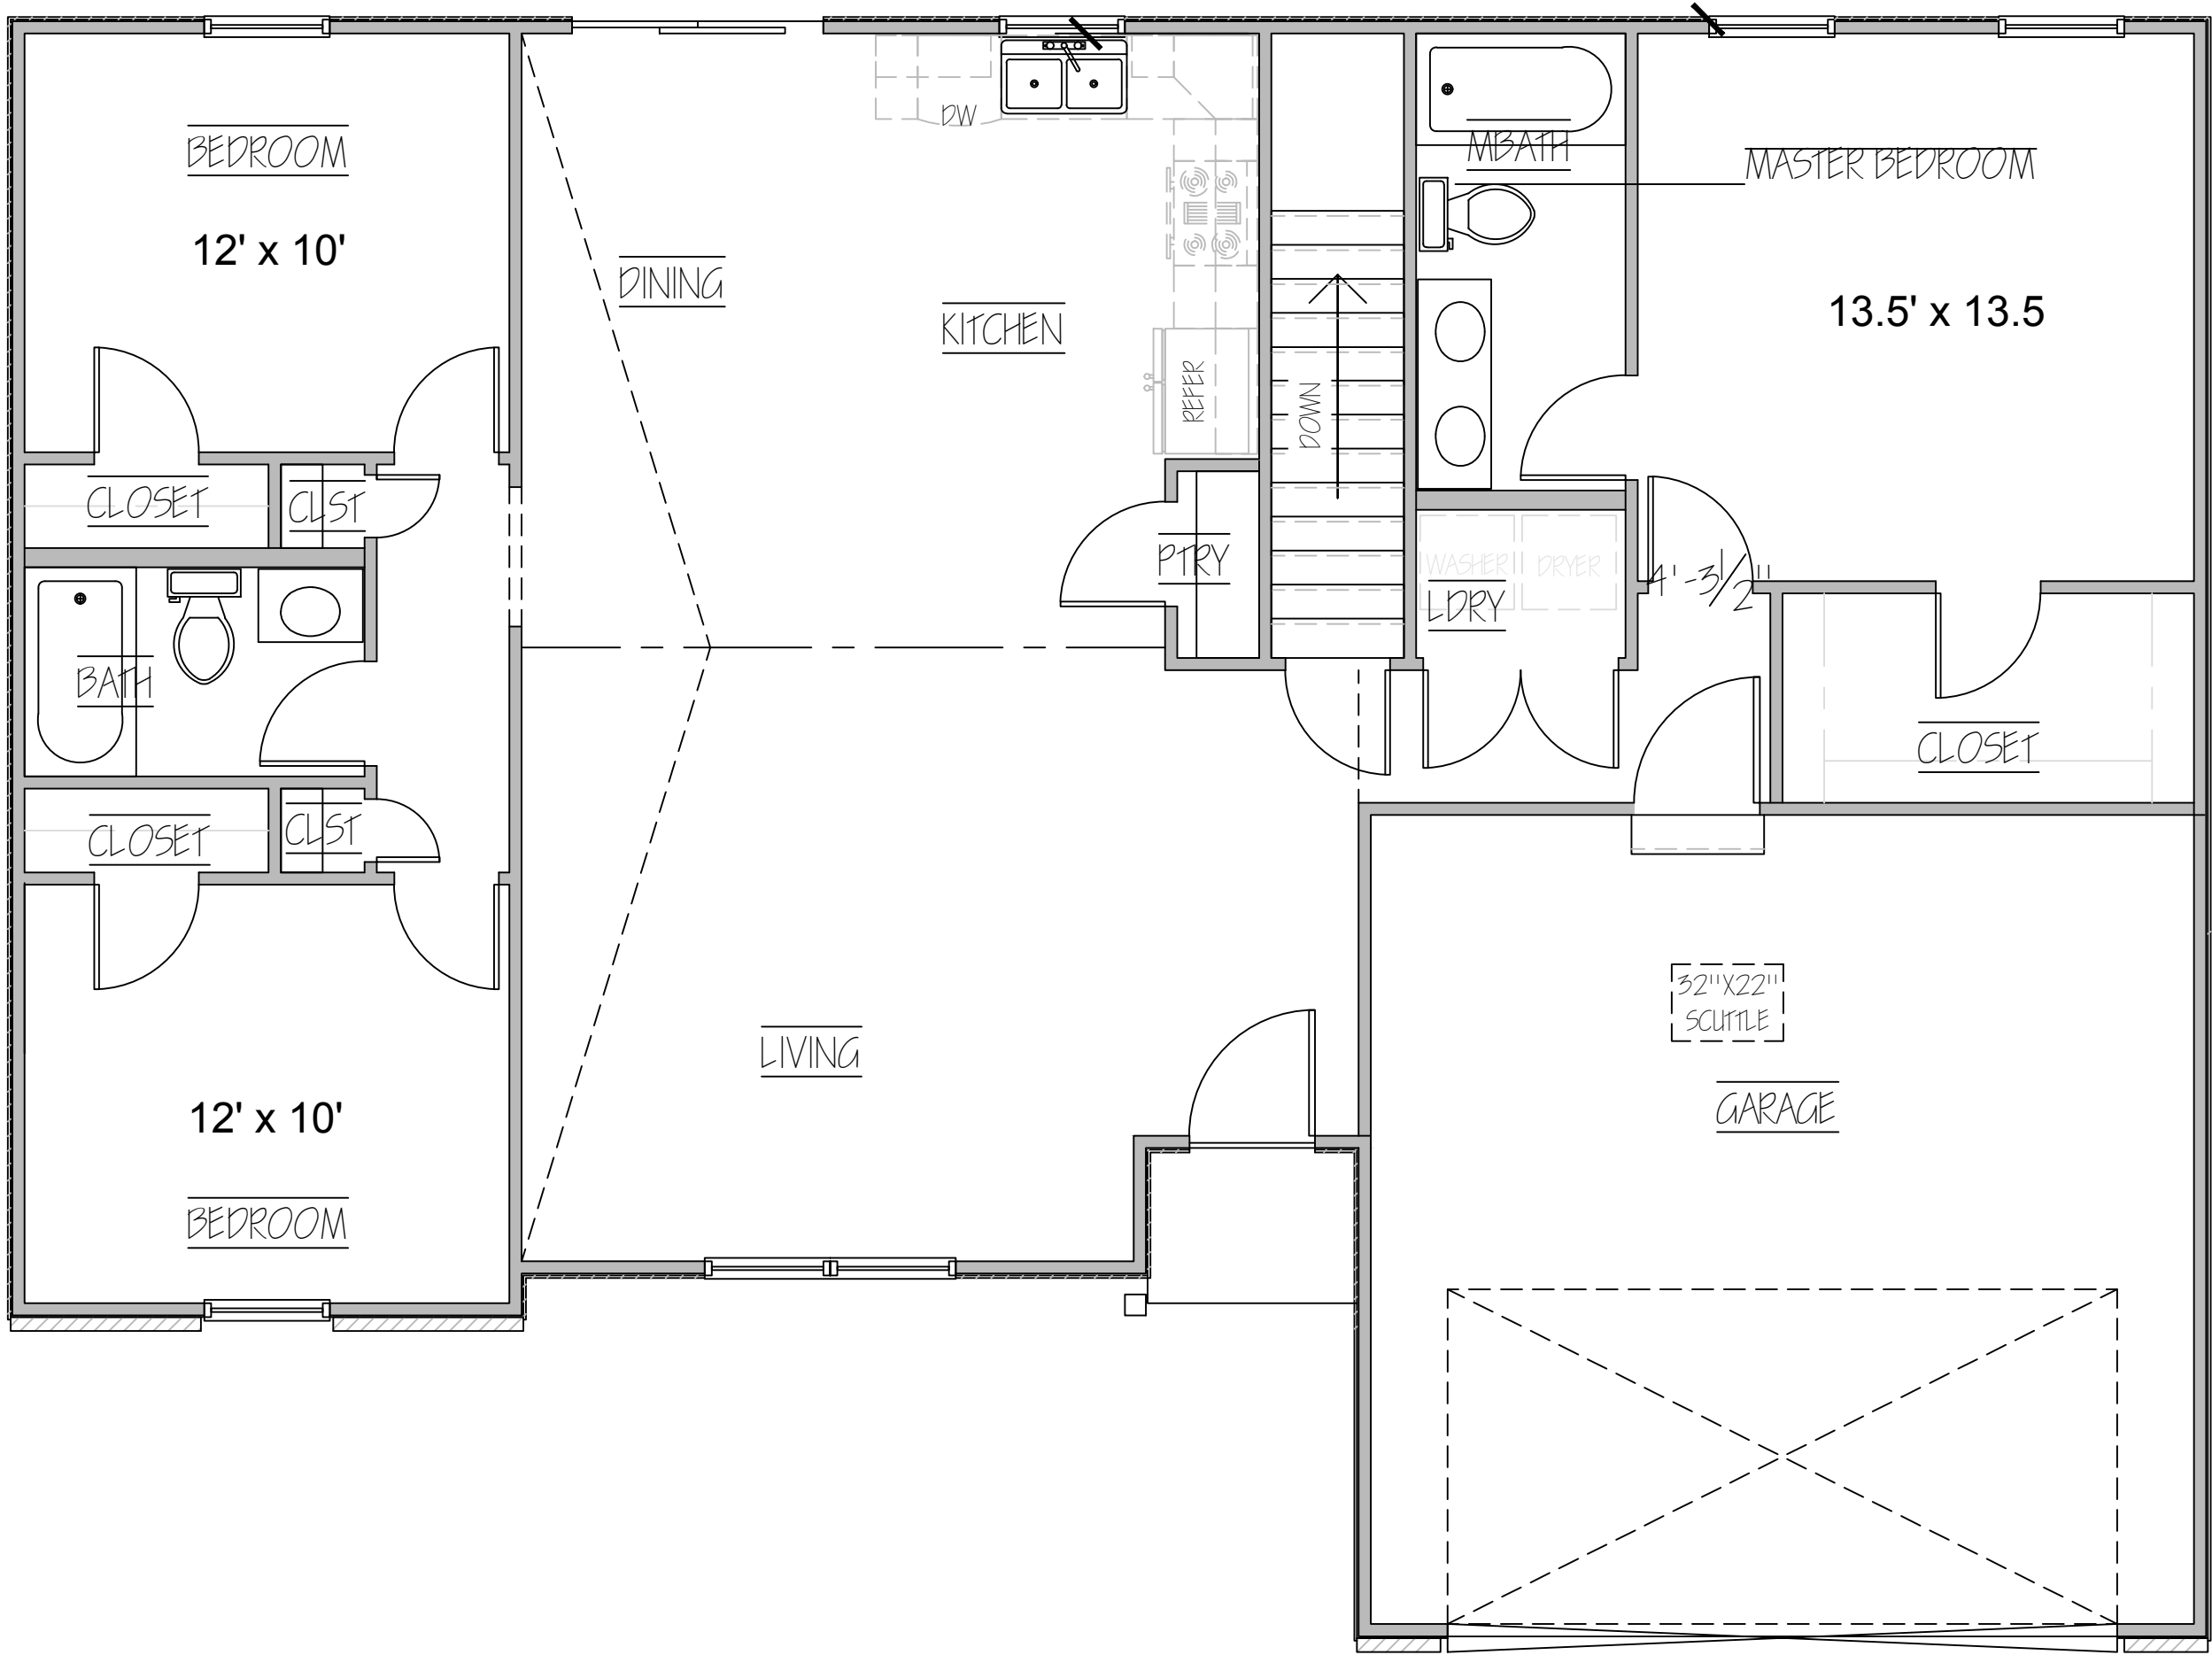

FLOOR PLAN

THE AUBREY

MARITZ INVESTMENTS


UNION, MO 63084

DUPLICATION OF THIS
DRAWING IS STRICTLY
PROHIBITED WITHOUT PRIOR
EXPRESSED WRITTEN
CONSENT FROM MARITZ
INVESTMENTS, LLC.


NO.	DATE	REVISIONS

DRAWN BY:
RPM
CHECKED BY:
RPM
DWG NO:
AUBREY22
DATE:
2022.01.02

SHEET #
A2
OF: 05

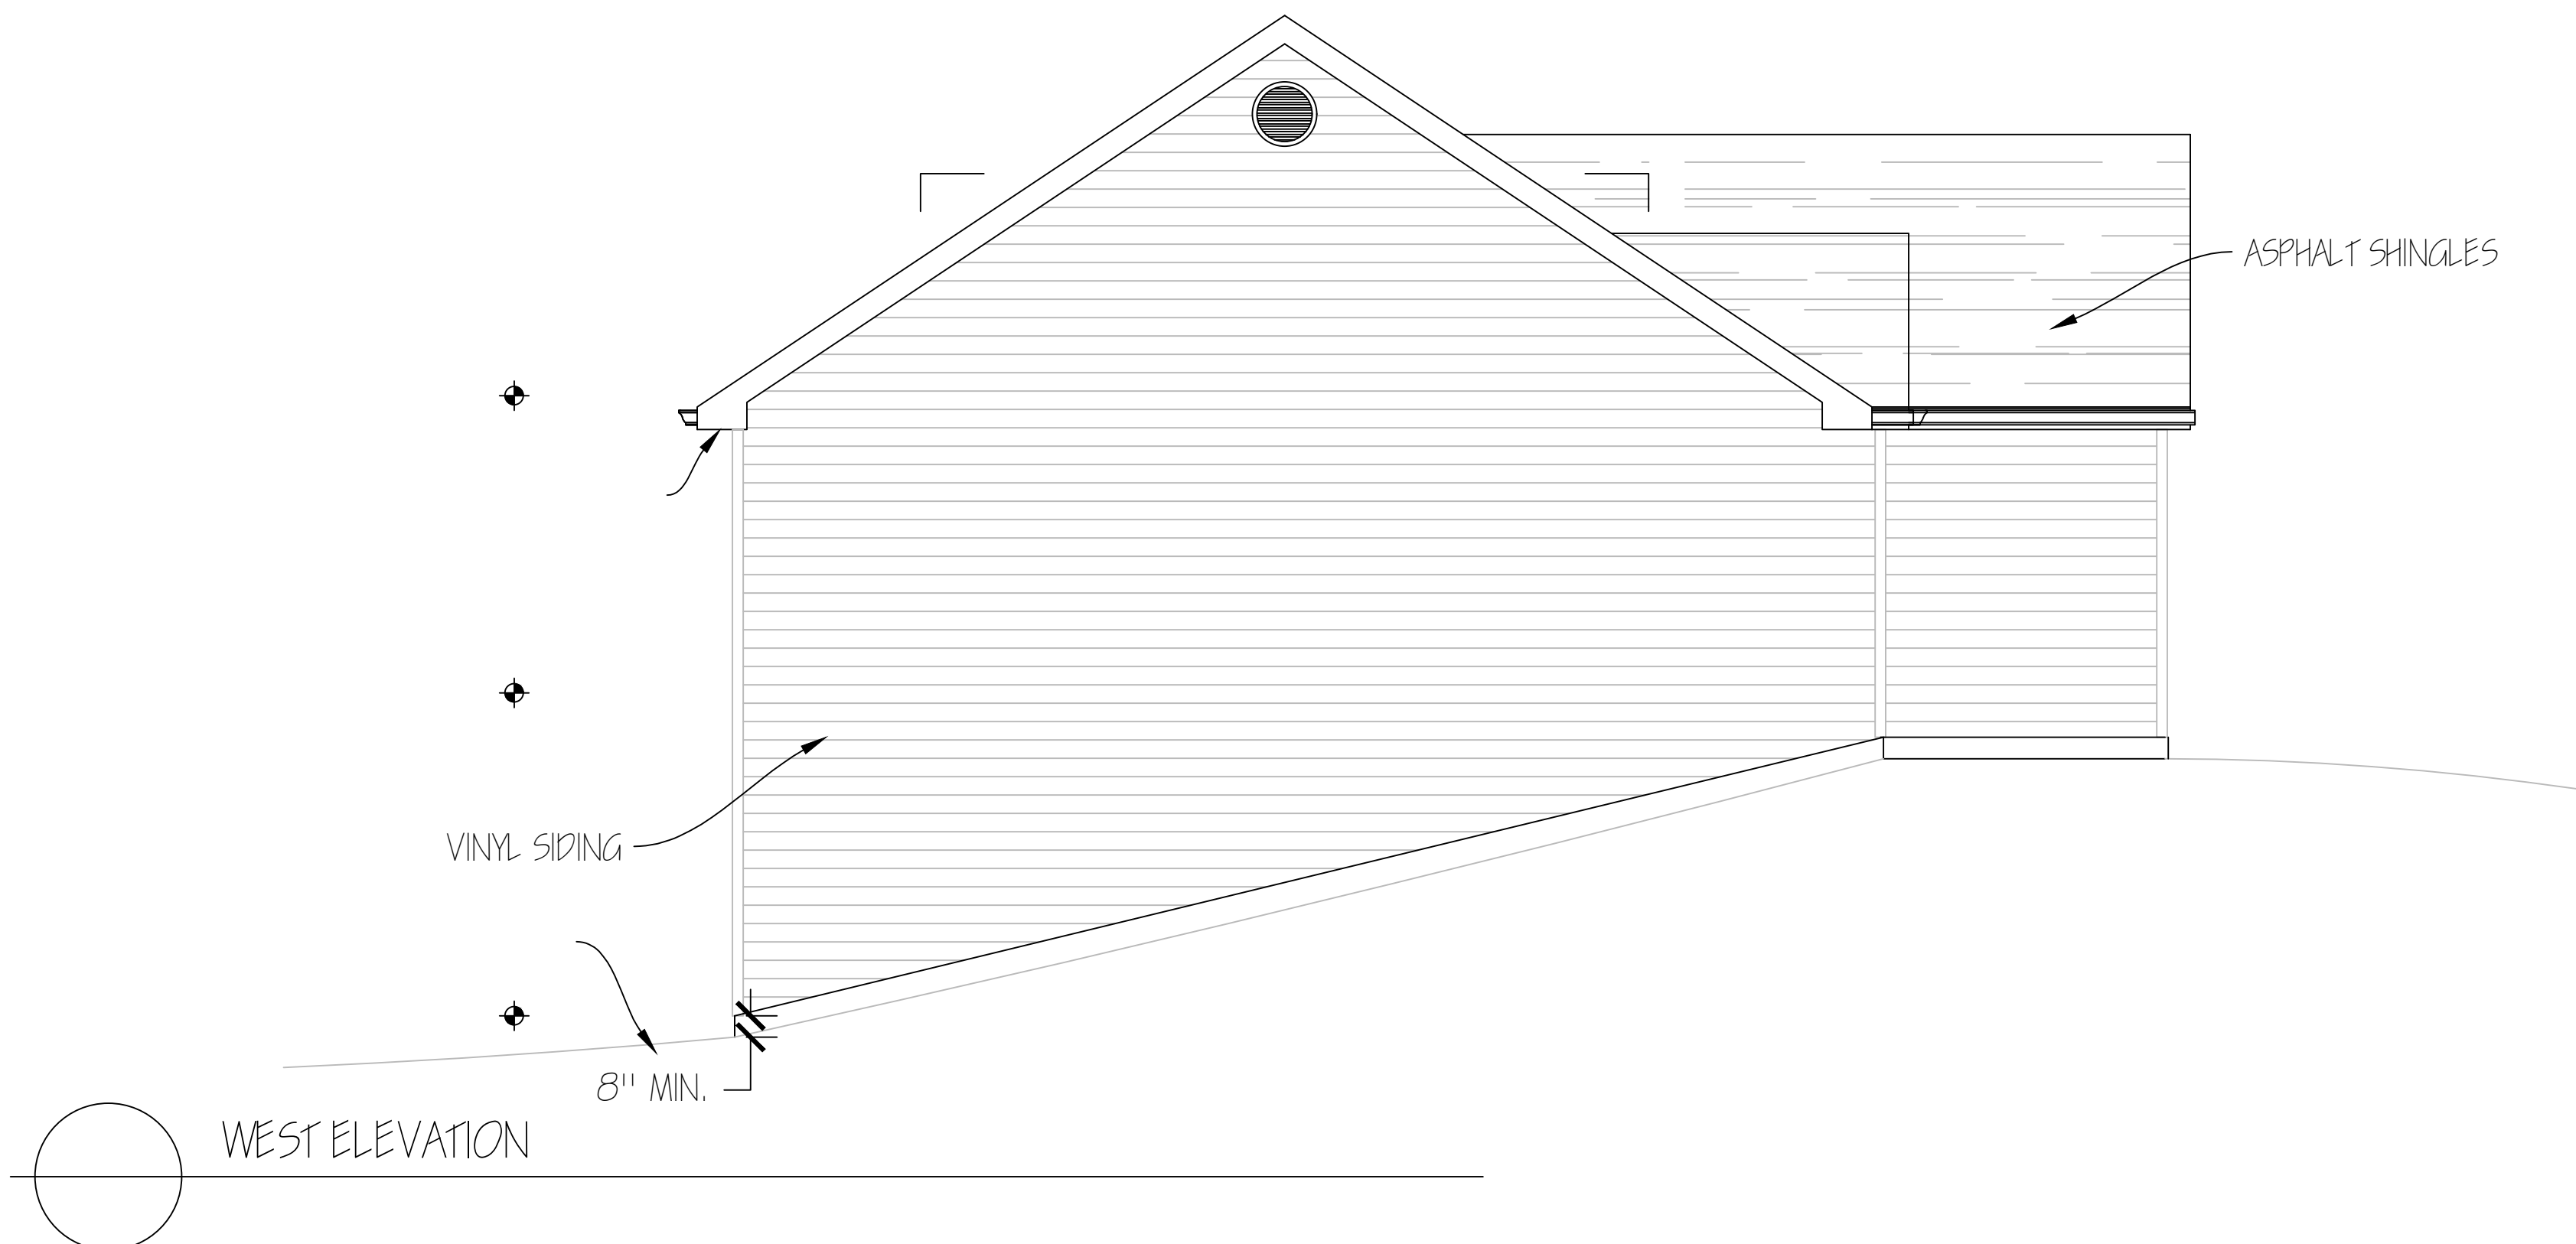

WEST ELEVATION

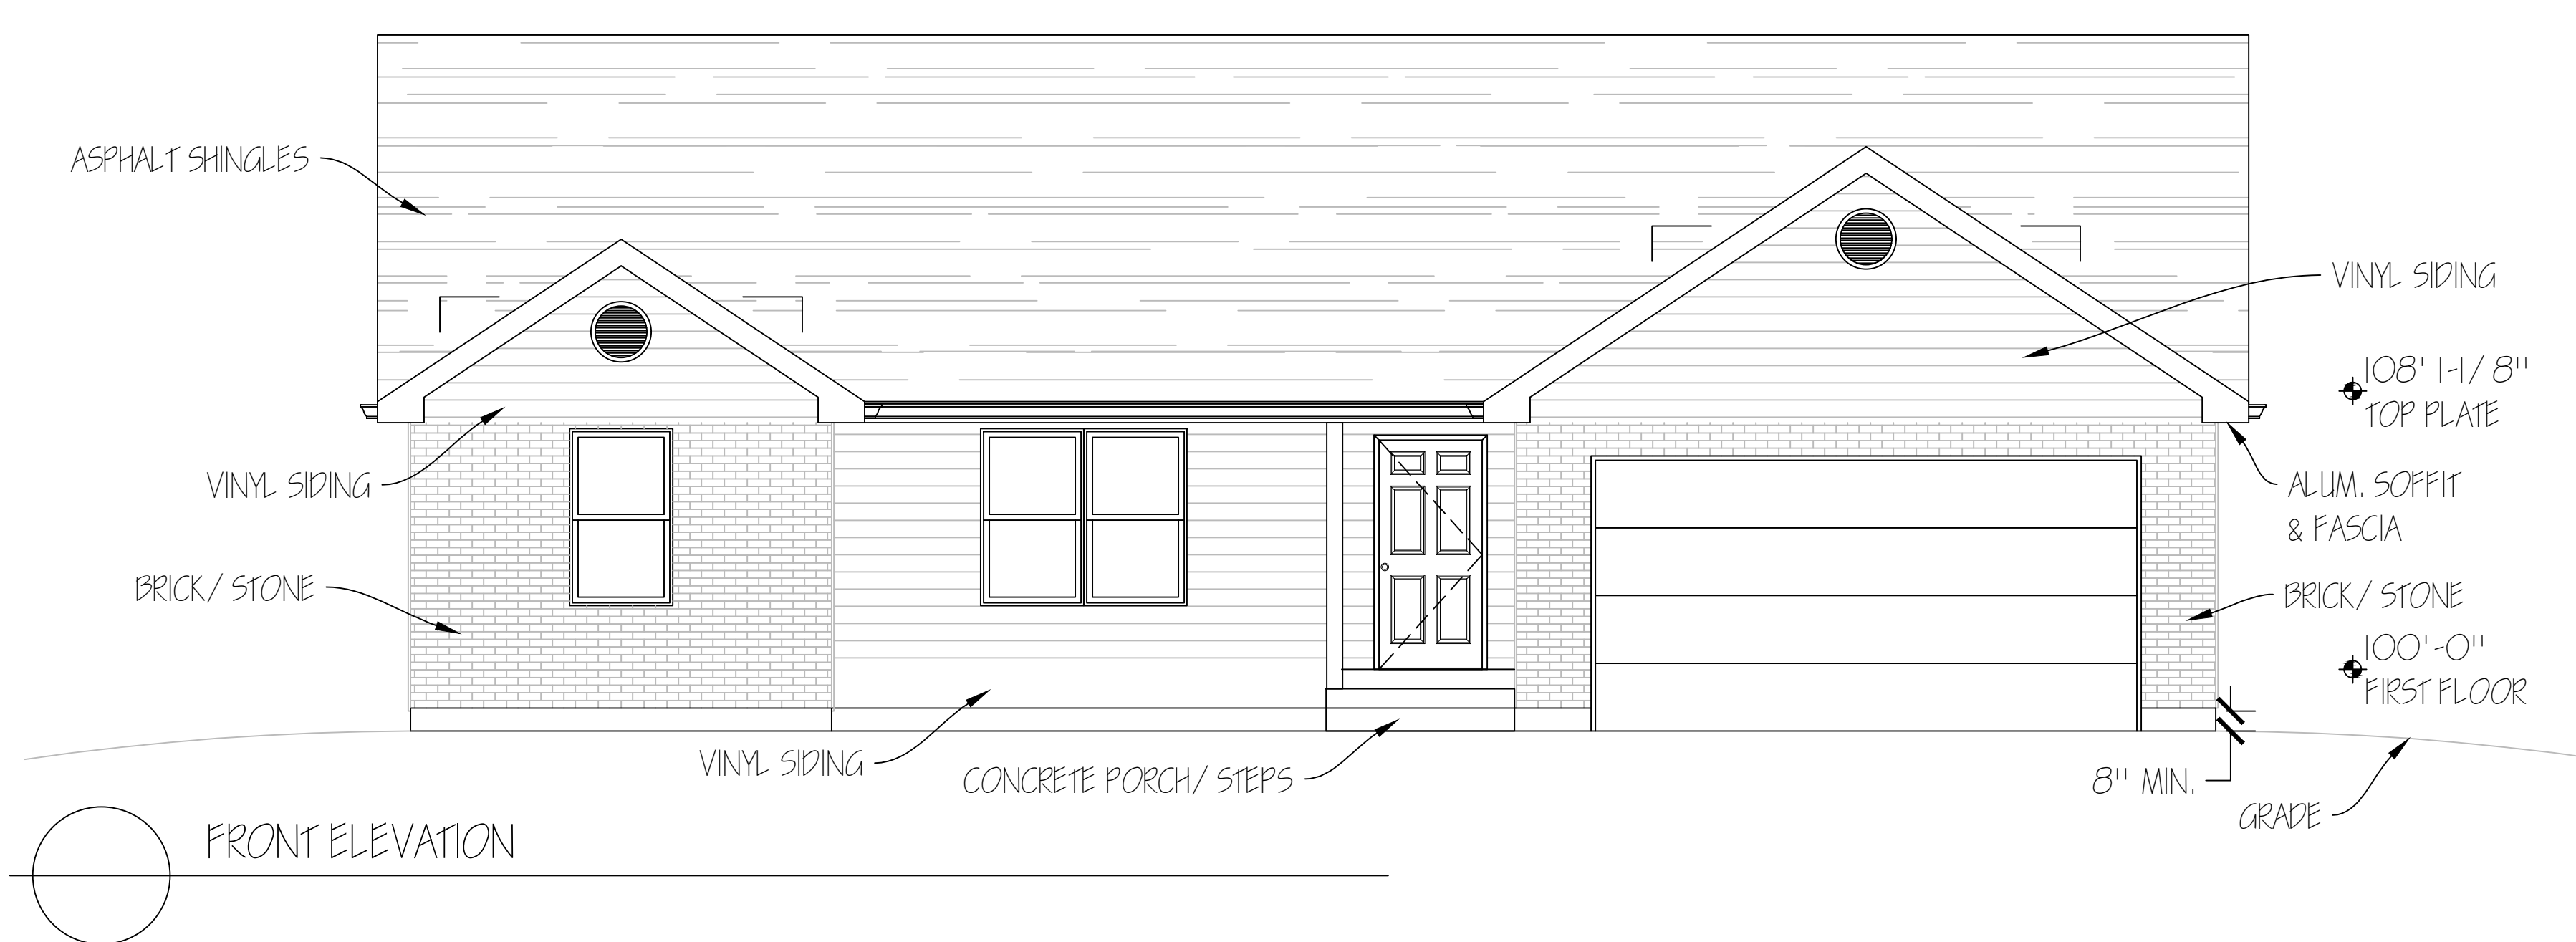

FRONT ELEVATION

THE AUBREY

MARITZ INVESTMENTS


UNION, MO 63084

DUPLICATION OF THIS
DRAWING IS STRICTLY
PROHIBITED WITHOUT PRIOR
EXPRESSED WRITTEN
CONSENT FROM MARITZ
INVESTMENTS, LLC.

NO.	DATE	REVISIONS

DRAWN BY:
RPM
CHECKED BY:
RPM
DWG NO:
AUBREY22
DATE:
2022.01.02

SHEET #
A4
OF: 05

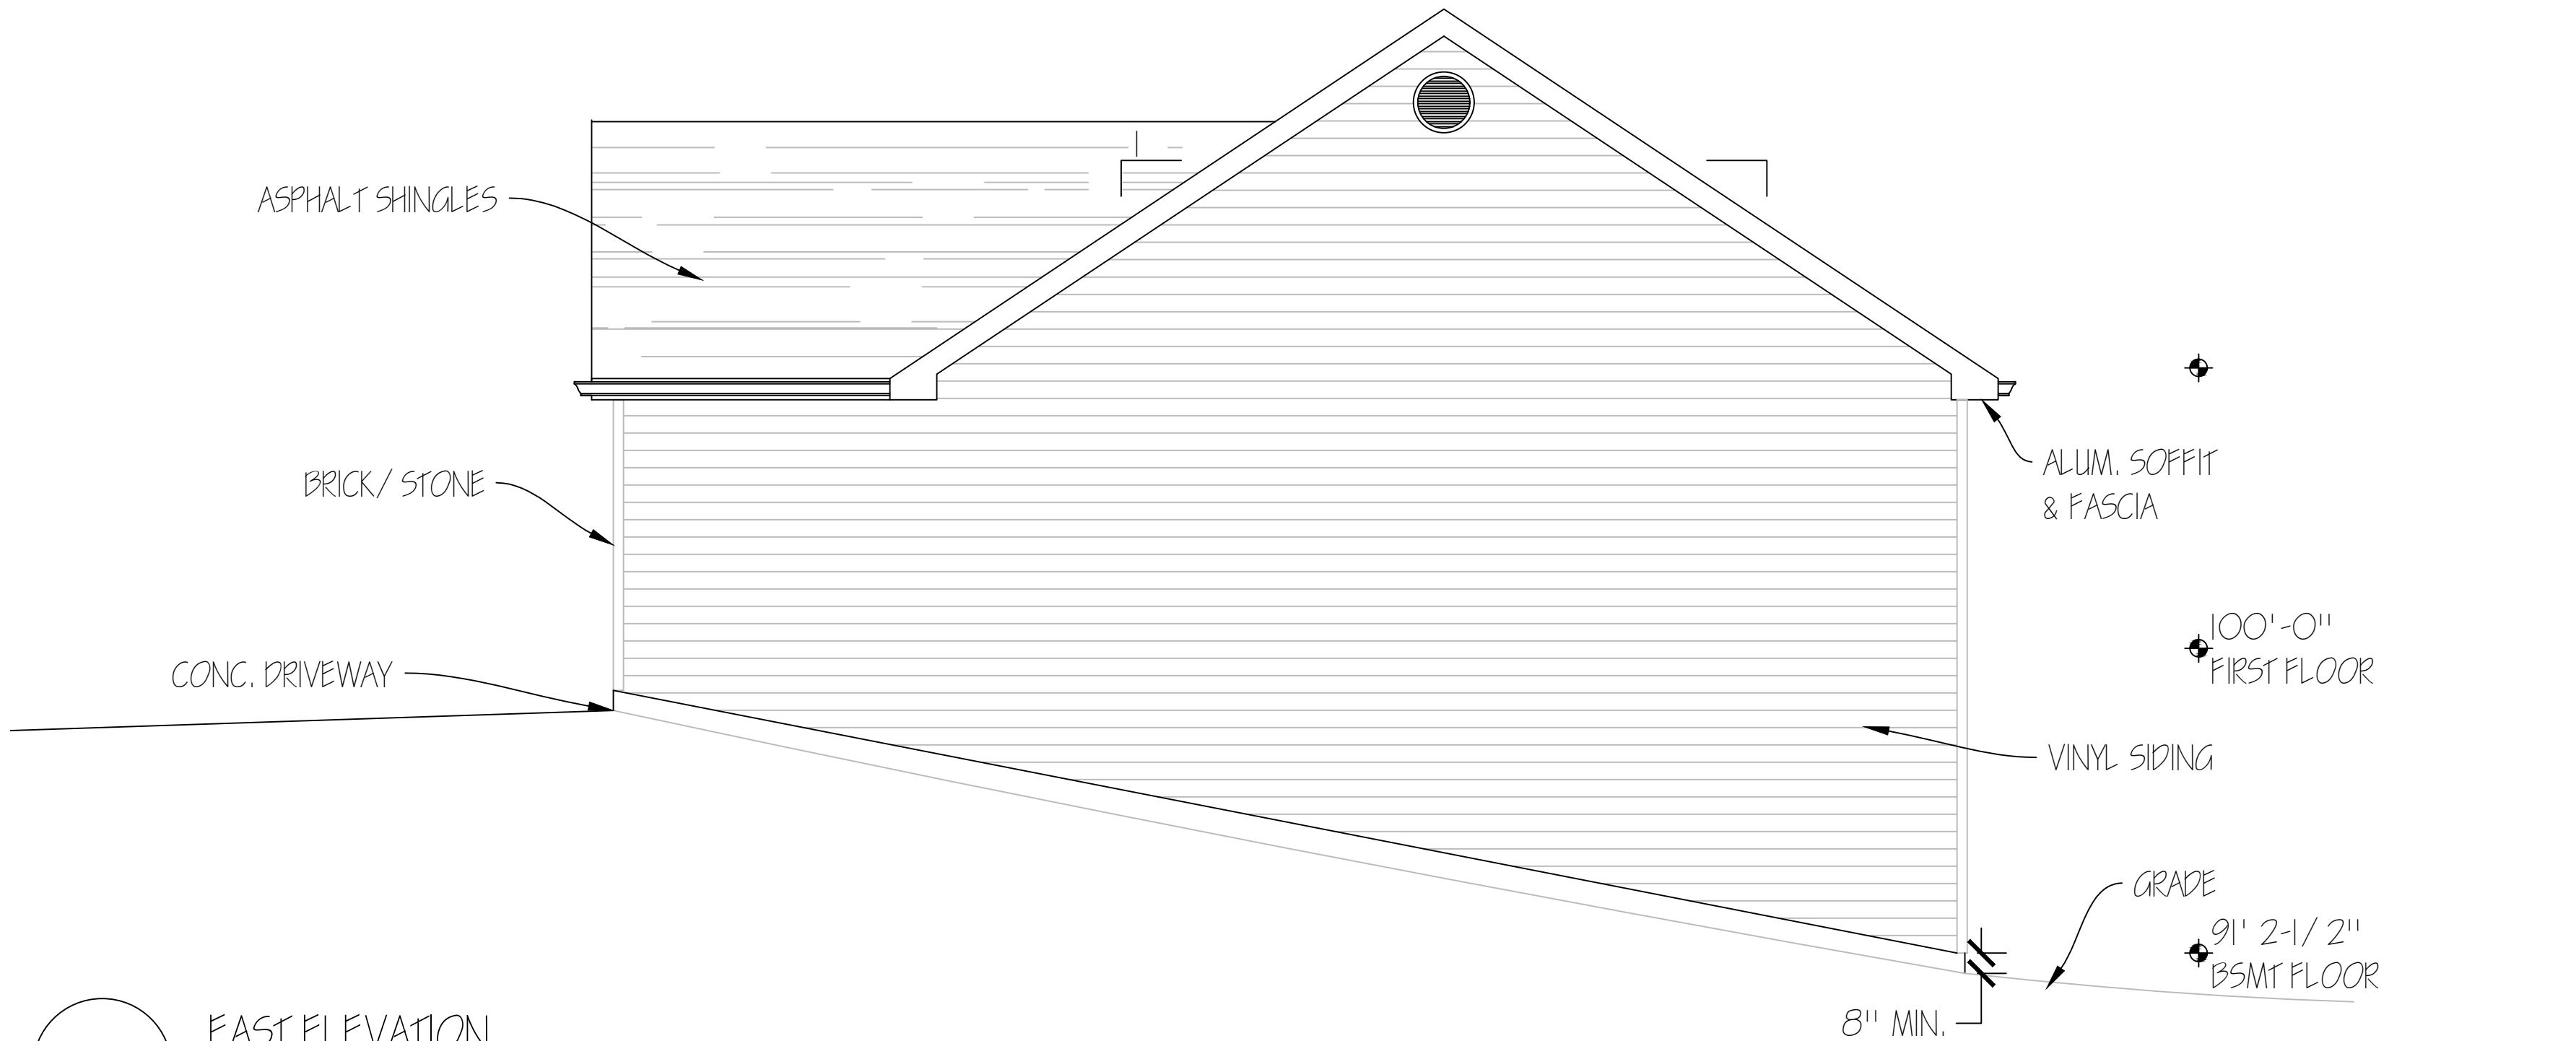

EAST ELEVATION



REAR ELEVATION

THE AUBREY
MARITZ INVESTMENTS
UNION, MO 63084

DUPLICATION OF THIS
DRAWING IS STRICTLY
PROHIBITED WITHOUT PRIOR
EXPRESSED WRITTEN
CONSENT FROM MARITZ
INVESTMENTS, LLC.

NO.	DATE	REVISIONS

DRAWN BY:
RPM
CHECKED BY:
RPM
DWG NO:
AUBREY22
DATE:
2022.01.02

SHEET #
A5
OF: 05