


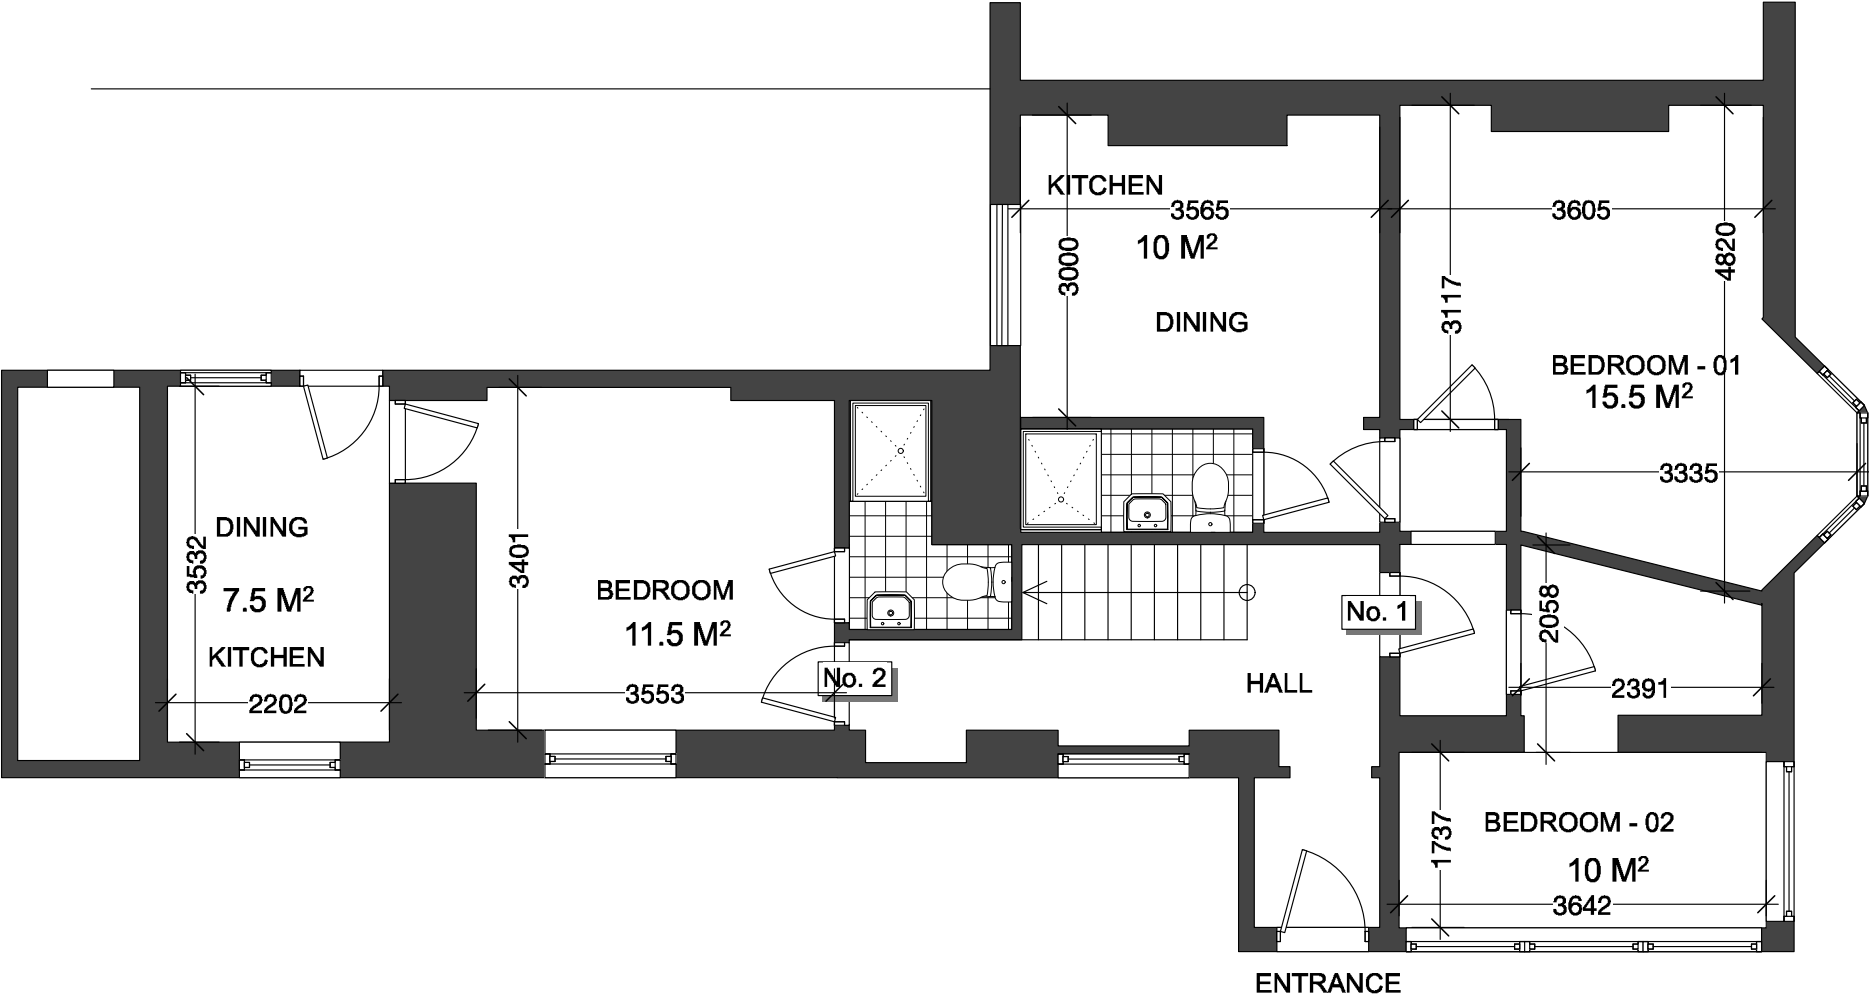

project:
**2 FINSBURY TERRACE
BRYNMILL, SWANSEA**


title: **GROUND FLOOR PLAN**

dwg No: **- L**

scale:
1:75 @ A4 (NTS)

date: **LT**

23 Knoll Avenue
Uplands
Swansea SA2 0JE
[m]:0777 368 9836
[e]:llew@llewthomas.com
llew thomas design

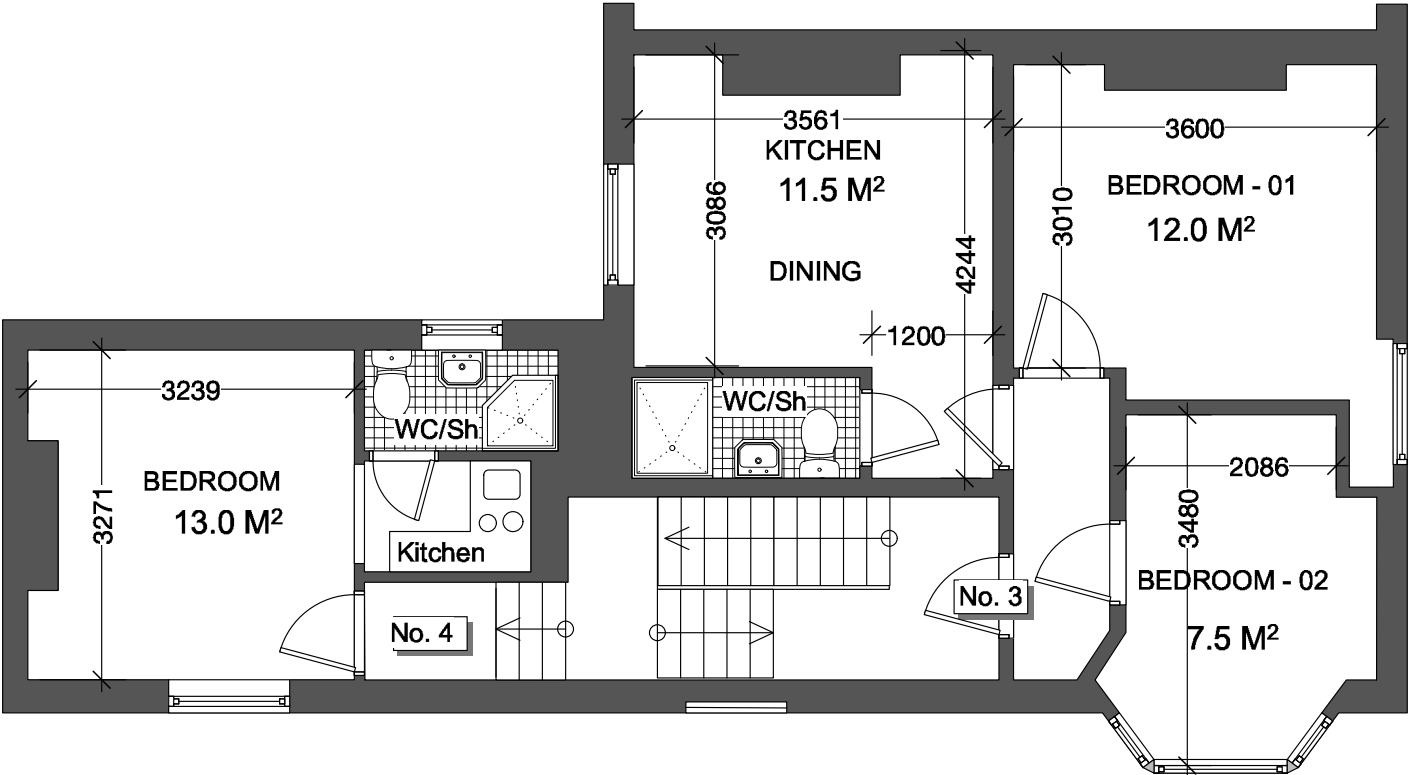

project:
**2 FINSBURY TERRACE
BRYNMILL, SWANSEA**

title: **FIRST FLOOR PLAN**

dwg No:

rev: **- L**


scale:
1:75 @ A4 (NTS)

date:

drawn by:
LT

23 Knoll Avenue
Uplands
Swansea SA2 0JE
[m]:0777 368 9836
[e]:llew@llewthomas.com

**llew
thomas
design**

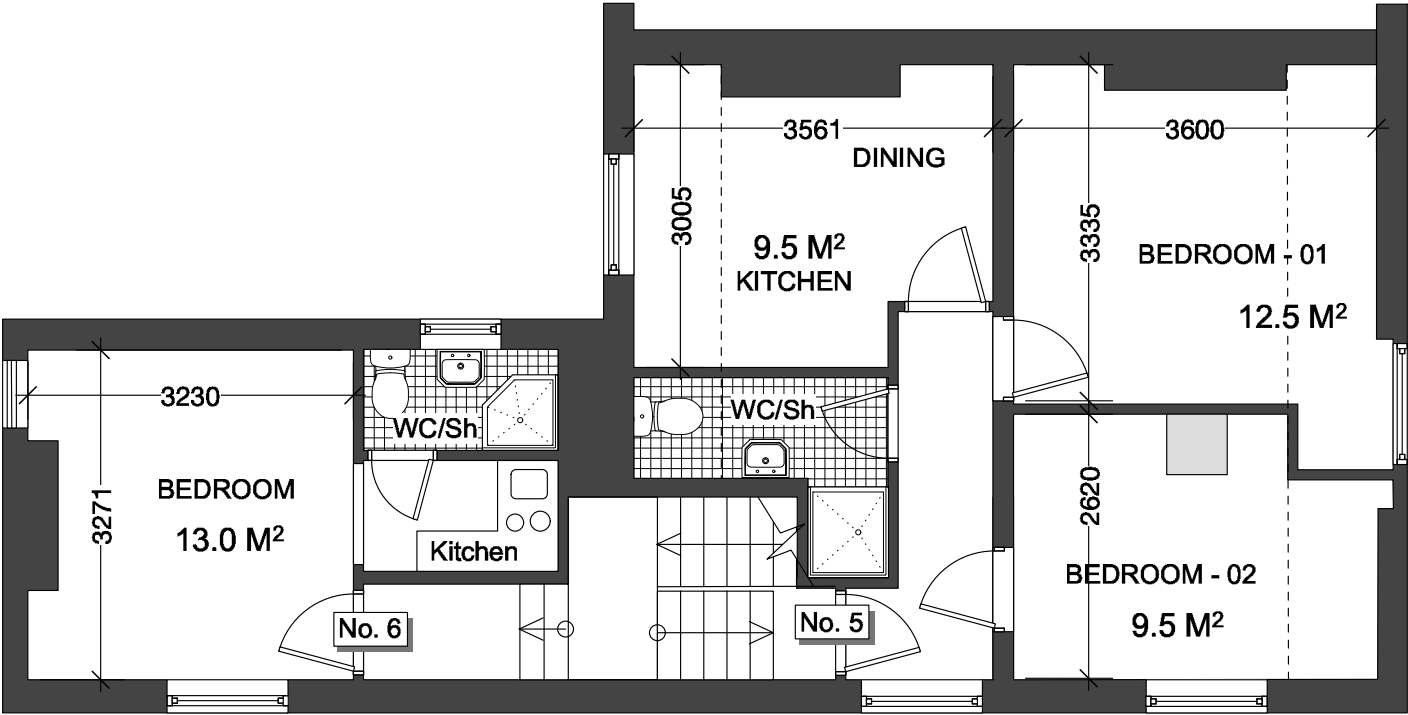

project: 2 FINSBURY TERRACE BRYNMILL, SWANSEA	title: SECOND FLOOR PLAN		scale: 1:75 @ A4 (NTS)		23 Knoll Avenue Uplands Swansea SA2 0JE [m]:0777 368 9836 [e]:llew@llewthomas.com
	dwg No:	rev: _ L	date:	drawn by: LT	