

DRAWING TO BE READ IN CONJUNCTION WITH BAT SURVEY  
A BAT LICENCE WILL BE REQUIRED FROM NATURAL RESOURCES WALES PRIOR TO COMMENCING WORKS

HPDM GENERAL NOTES

- THE PROPERTY OF THIS DRAWING & DESIGN IS VESTED IN HARRIES PLANNING DESIGN & MANAGEMENT AND MUST NOT BE COPIED OR REPRODUCED IN ANY WAY WITHOUT WRITTEN CONSENT OF HARRIES PLANNING DESIGN & MANAGEMENT
- THIS DRAWING IS TO BE READ IN CONJUNCTION WITH ALL OTHER HPDM AND OTHER CONSULTANTS DRAWINGS & SPECIFICATIONS RELATING TO THIS PROJECT.
- THE CONTRACTOR IS RESPONSIBLE FOR ALL SETTING OUT & MUST CHECK DIMENSIONS ON SITE BEFORE WORK IS PUT IN HAND.

NORTH WEST ELEVATION  
SCALE 1:100

SOUTH WEST ELEVATION  
SCALE 1:100

SOUTH EAST ELEVATION  
SCALE 1:100

NORTH EAST ELEVATION  
SCALE 1:100

FIRST FLOOR PLAN  
SCALE 1:50

Rev. Comments. Date.

Status. EXISTING DRAWINGS

Client. Mr Price

HARRIES  
PLANNING DESIGN MANAGEMENT

Henllan, Eglwysrwr, Pembrokeshire, SA41 3UP, Wales.  
T: 01239 891 499 F: 01239 891 455 www.hpdm.co.uk

Project. Proposed Works at Llancaiach Isaf, Nelson, Caerphilly, CF46 6ED


Drawing Title. FARMHOUSE - ELEVATIONS & FIRST FLOOR PLAN

Scale. Drawn By. DJN Checked. WTH Date. 09.05.25

Job No. 2161 Drawing No. 03 Rev. -

1. THE PROPERTY OF THIS DRAWING & DESIGN IS VESTED IN HARRIES PLANNING DESIGN & MANAGEMENT AND MUST NOT BE COPIED OR REPRODUCED IN ANY WAY WITHOUT WRITTEN CONSENT OF HARRIES PLANNING DESIGN & MANAGEMENT.
2. THIS DRAWING IS TO BE READ IN CONJUNCTION WITH ALL OTHER HPDM AND OTHER CONSULTANTS DRAWINGS & SPECIFICATIONS RELATING TO THIS PROJECT.
3. THE CONTRACTOR IS RESPONSIBLE FOR ALL SETTING OUT & MUST CHECK DIMENSIONS ON SITE BEFORE WORK IS PUT IN HAND.

SCALE 1:100

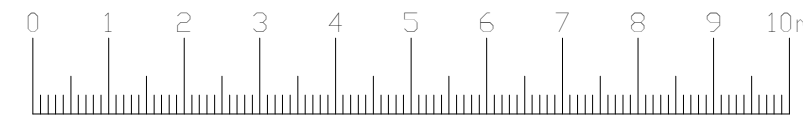


SCALE 1:100

SCALE 1:100

SCALE 1:100

SCALE 1:50

 

Rev.	Comments.	Date.
Status.	EXISTING DRAWINGS	
Client.	Mr Price	

**HARRIES**  
PLANNING DESIGN MANAGEMENT

Henllan, Eglwysrwr, Pembrokeshire, SA41 3UP, Wales.  
T: 01239 891 499 F: 01239 891 455 [www.hpdm.co.uk](http://www.hpdm.co.uk)

Project.

Proposed Works at  
Llancaiach Isaf,  
Nelson,  
Caerphilly,  
CF46 6ED

Drawing Title.

FARMHOUSE - ELEVATIONS & FIRST FLOOR PLAN

Scale. <b>-</b>	Drawn By. <b>DJN</b>	Checked. <b>WTH</b>	Date. <b>09.05.25</b>
Job No. <b>2161</b>	Drawing No. <b>03</b>		Rev. <b>-</b>