


DRAWING TO BE READ IN CONJUNCTION WITH BAT SURVEY
A BAT LICENCE WILL BE REQUIRED FROM NATURAL RESOURCES WALES PRIOR TO COMMENCING WORKS

- HPDM GENERAL NOTES
- THE PROPERTY OF THIS DRAWING & DESIGN IS VESTED IN HARRIES PLANNING DESIGN & MANAGEMENT AND MUST NOT BE COPIED OR REPRODUCED IN ANY WAY WITHOUT WRITTEN CONSENT OF HARRIES PLANNING DESIGN & MANAGEMENT.
 - THIS DRAWING IS TO BE READ IN CONJUNCTION WITH ALL OTHER HPDM AND OTHER CONSULTANTS DRAWINGS & SPECIFICATIONS RELATING TO THIS PROJECT.
 - THE CONTRACTOR IS RESPONSIBLE FOR ALL SETTING OUT & MUST CHECK DIMENSIONS ON SITE BEFORE WORK IS PUT IN HAND.

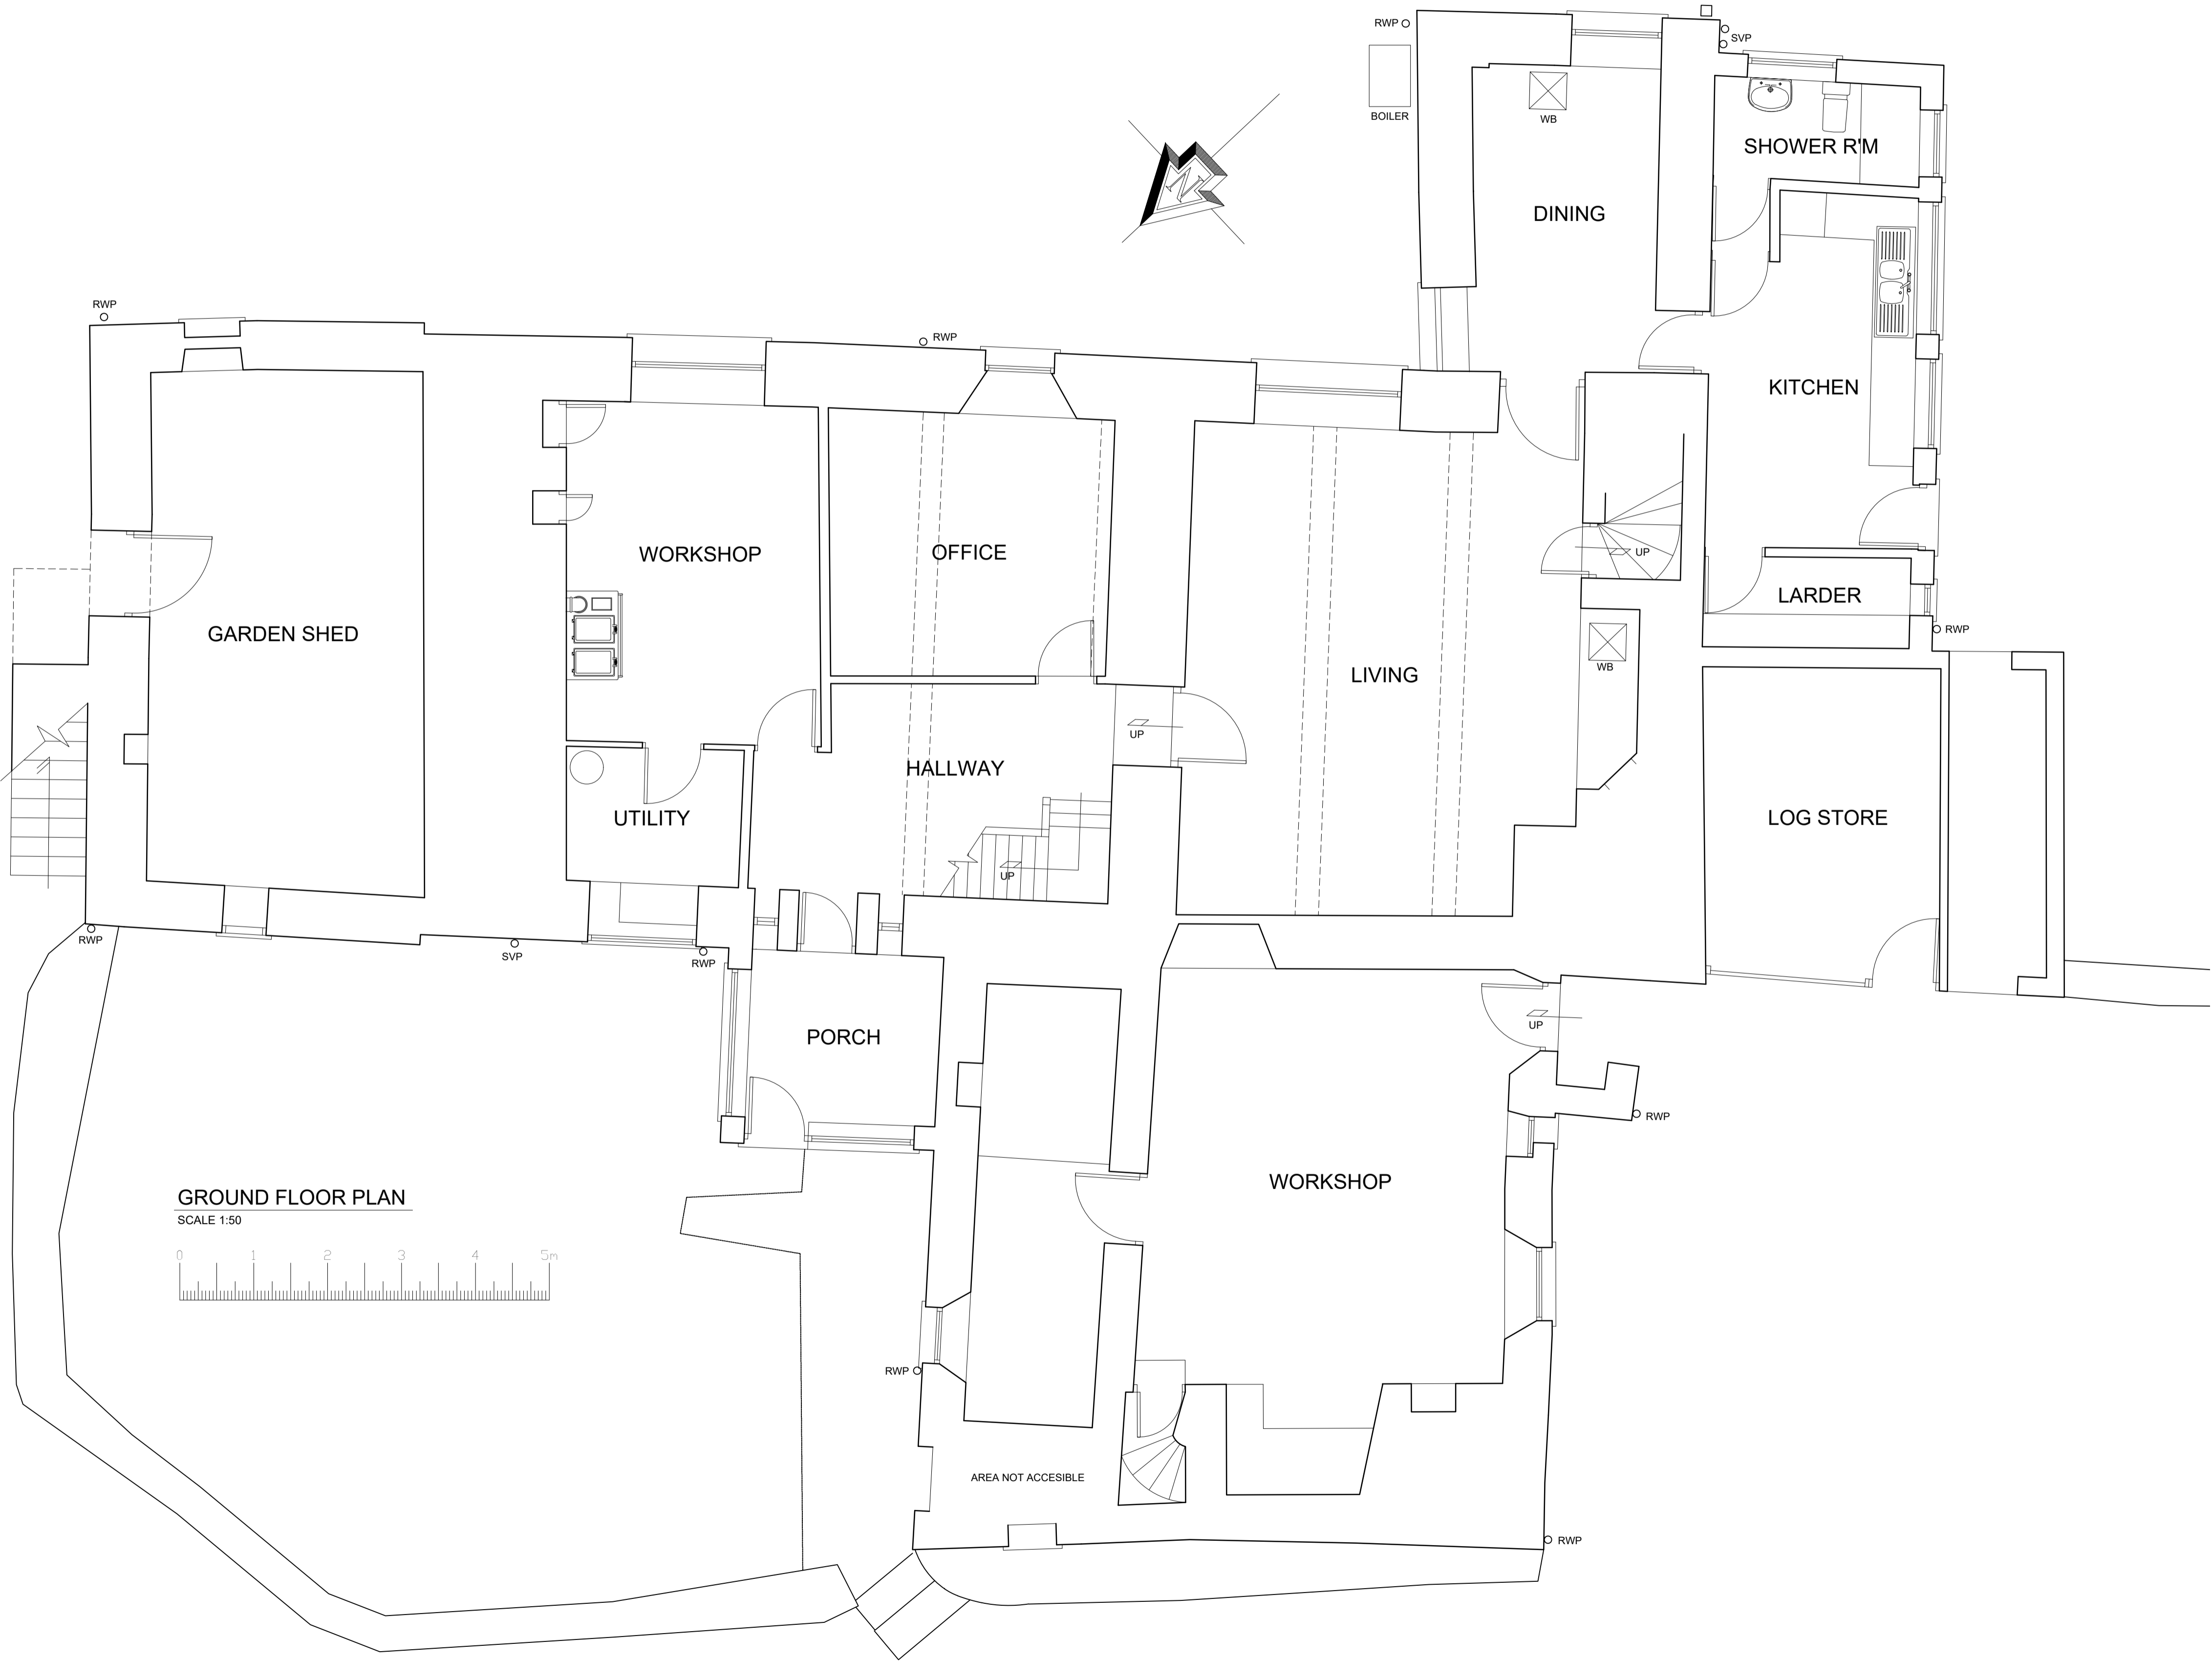

Rev.	Comments.	Date.
Status.	EXISTING DRAWINGS	
Client.	Mr Price	
<div>HARRIES</div> <div>PLANNING DESIGN MANAGEMENT</div> <div>Henllan, Eglwyswrrw, Pembrokeshire, SA41 3UP, Wales. T: 01239 891 499 F: 01239 891 455 www.hpdm.co.uk</div>		
Project.	Proposed Works at Llancaiach Isaf, Nelson, Caerphilly, CF46 6ED	
Drawing Title.	FARMHOUSE - GROUND FLOOR PLAN	
Scale.	Drawn By. DJN	Checked. WTH
Job No.	2161	Rev. -
Drawing No.	04	Date: 09.05.25