


DRAWING TO BE READ IN CONJUNCTION WITH STRUCTURAL & BAT SURVEY  
A BAT LICENCE WILL NOT BE REQUIRED FROM NATURAL RESOURCES WALES PRIOR TO COMMENCING WORKS



HPDM GENERAL NOTES

1. THE PROPERTY OF THIS DRAWING & DESIGN IS VESTED IN HARRIES PLANNING DESIGN & MANAGEMENT AND MUST NOT BE COPIED OR REPRODUCED IN ANY WAY WITHOUT WRITTEN CONSENT OF HARRIES PLANNING DESIGN & MANAGEMENT.
2. THIS DRAWING IS TO BE READ IN CONJUNCTION WITH ALL OTHER HPDM AND OTHER CONSULTANTS DRAWINGS & SPECIFICATIONS RELATING TO THIS PROJECT.
3. THE CONTRACTOR IS RESPONSIBLE FOR ALL SETTING OUT & MUST CHECK DIMENSIONS ON SITE BEFORE WORK IS PUT IN HAND.

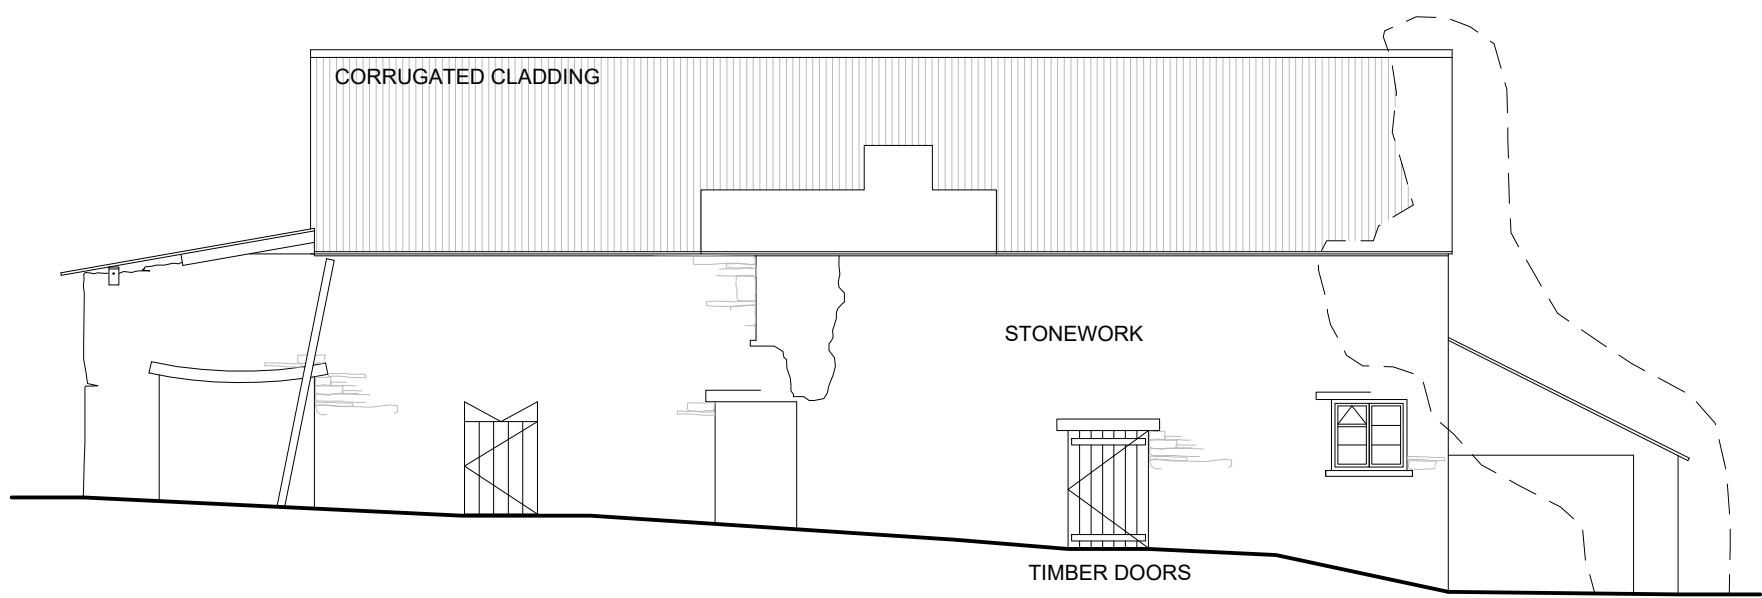


NORTH EAST ELEVATION

SCALE 1:100

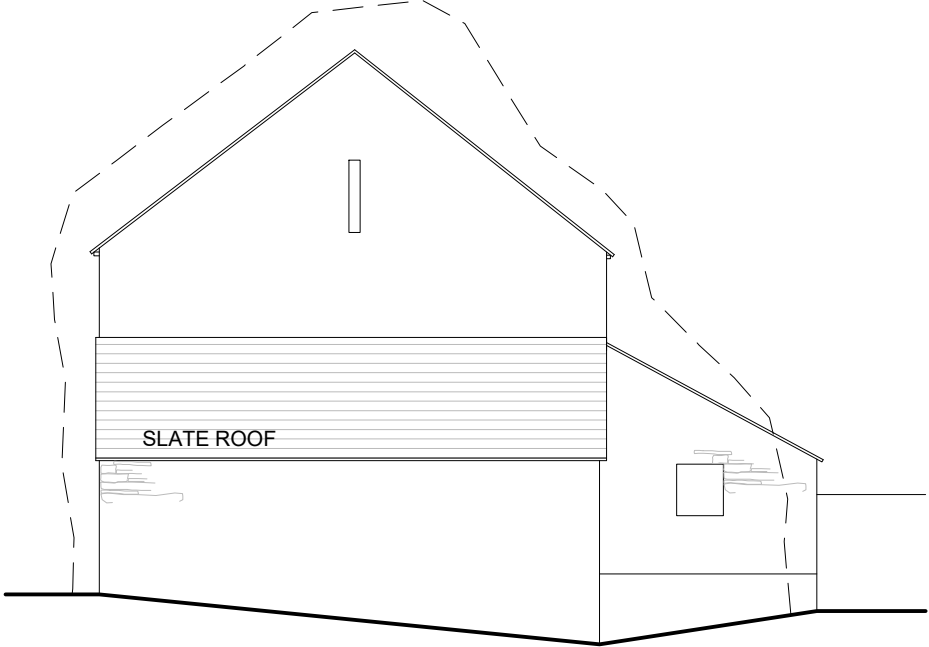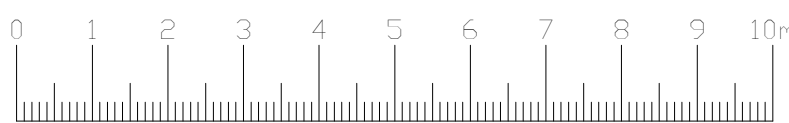


NORTH WEST ELEVATION

SCALE 1:100

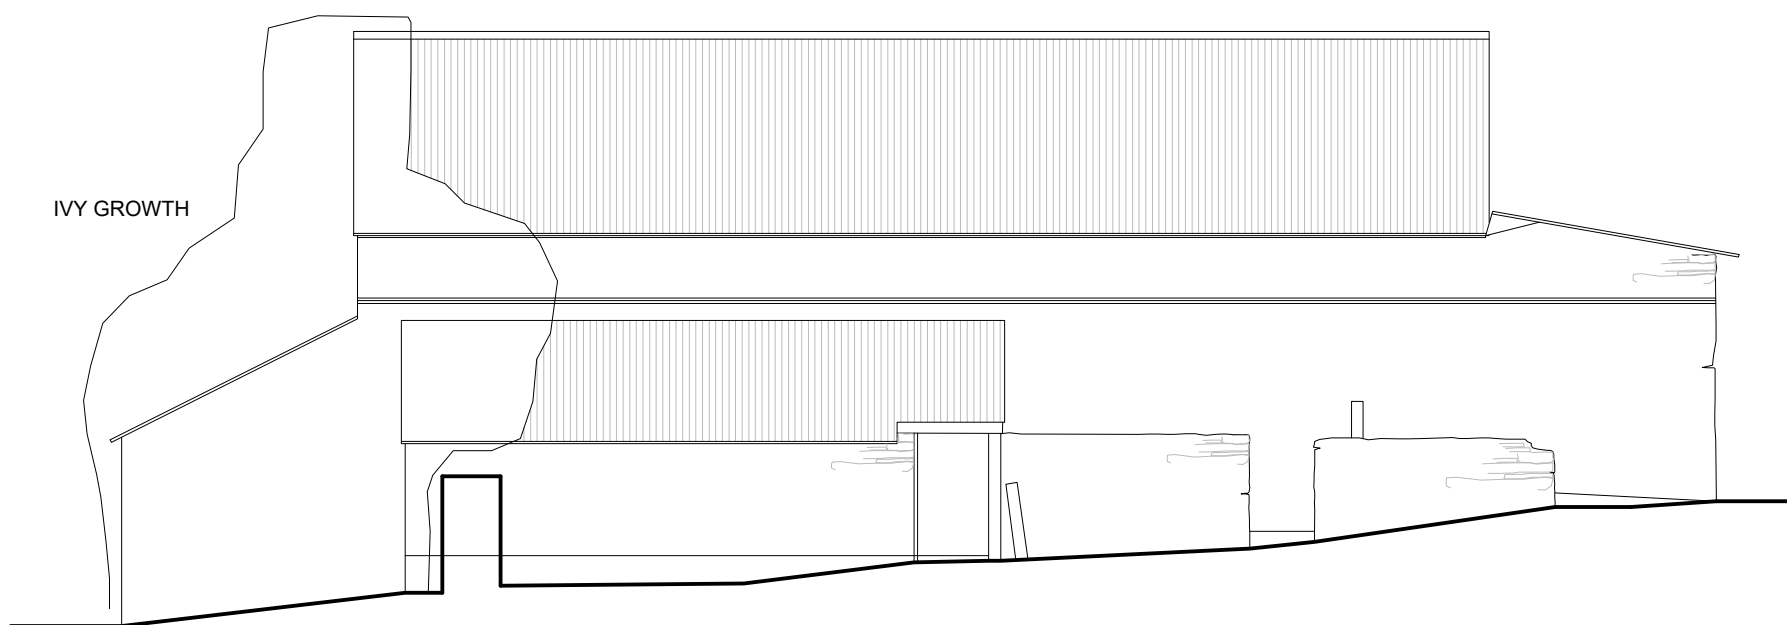


SOUTH WEST ELEVATION

SCALE 1:100

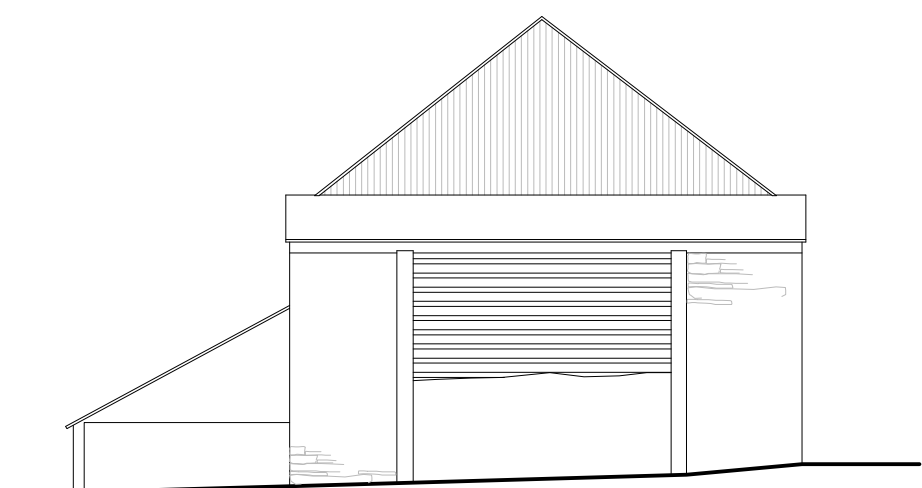


SOUTH EAST ELEVATION

SCALE 1:100

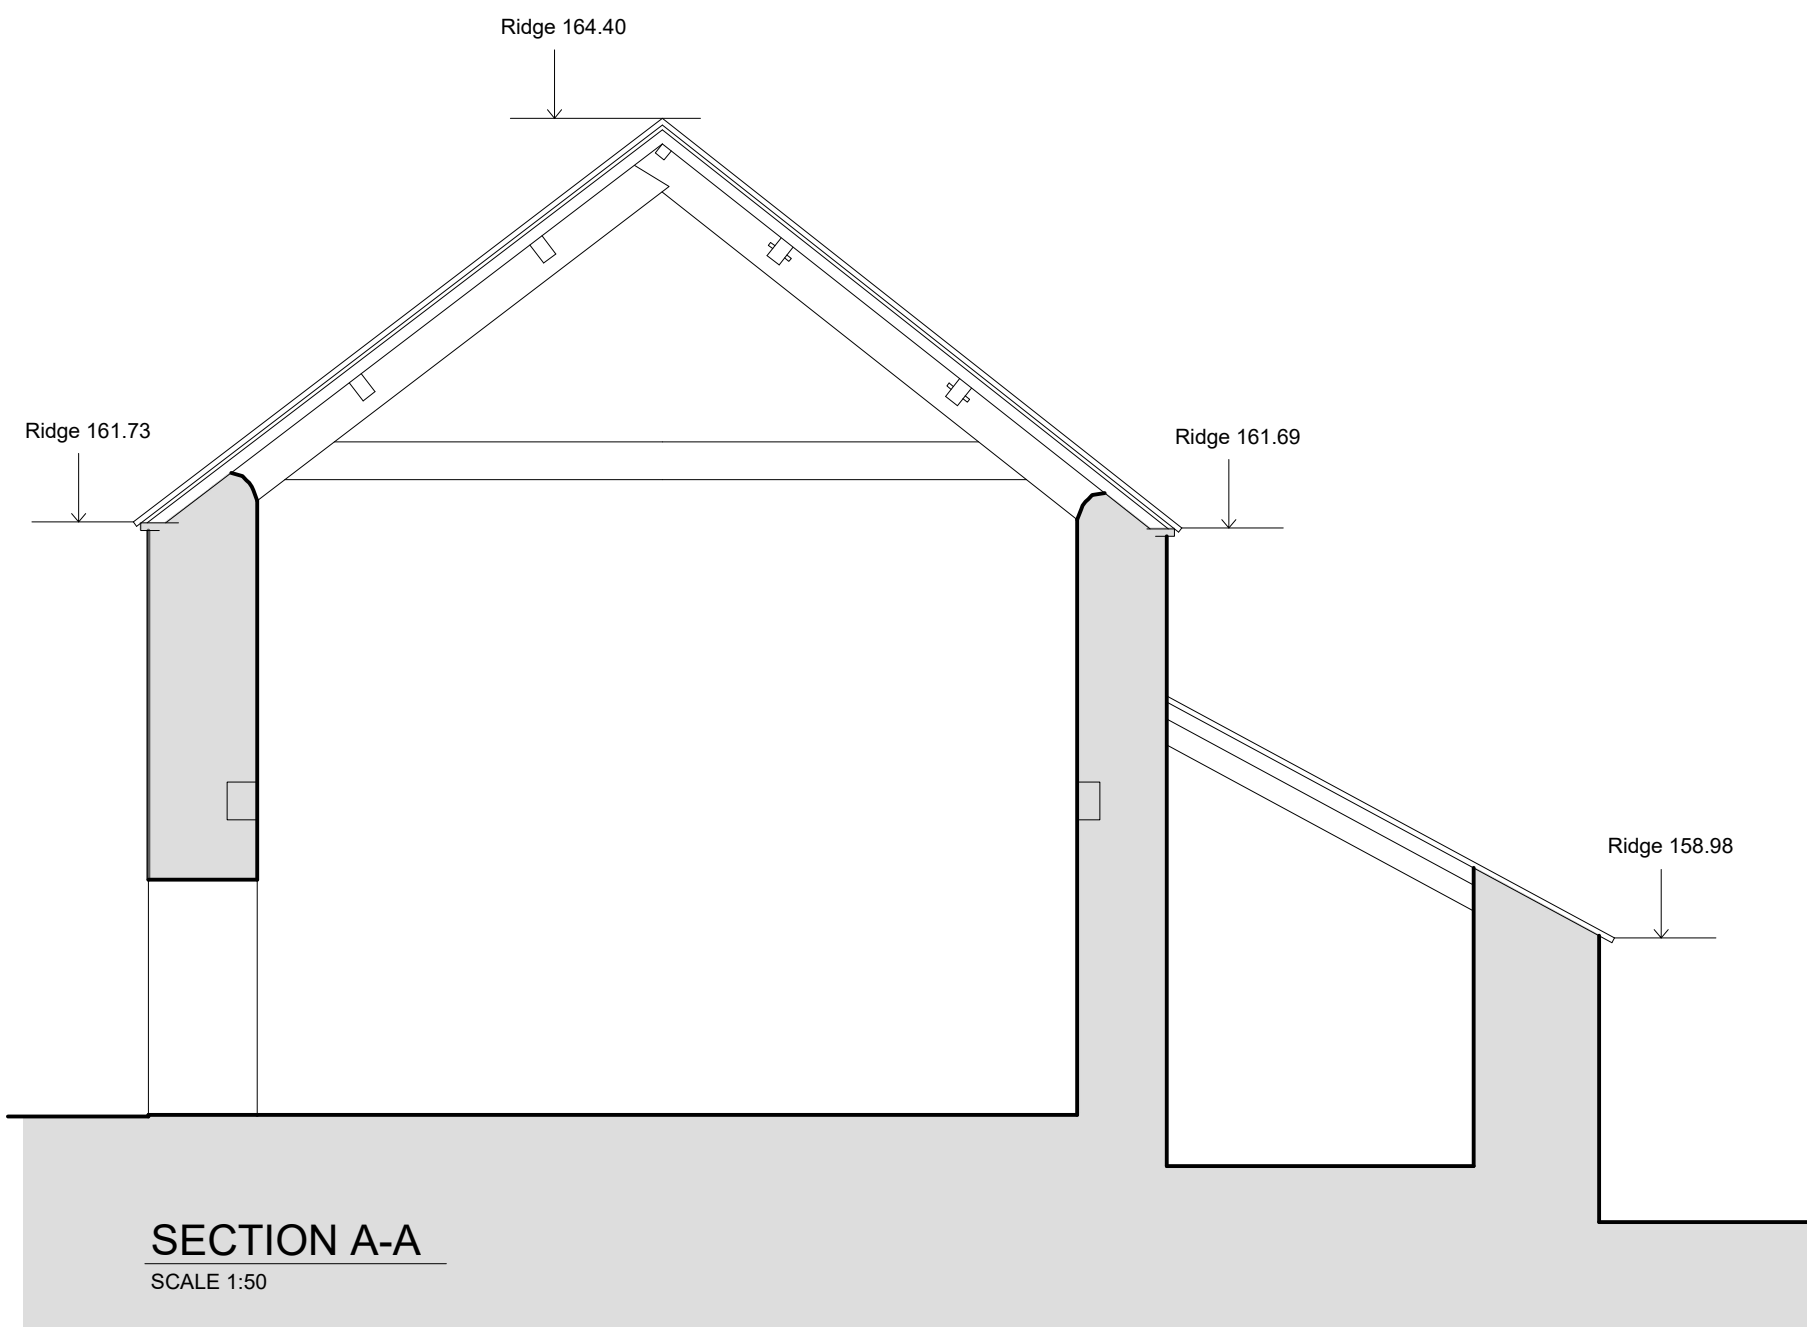

SECTION A-A

SCALE 1:50

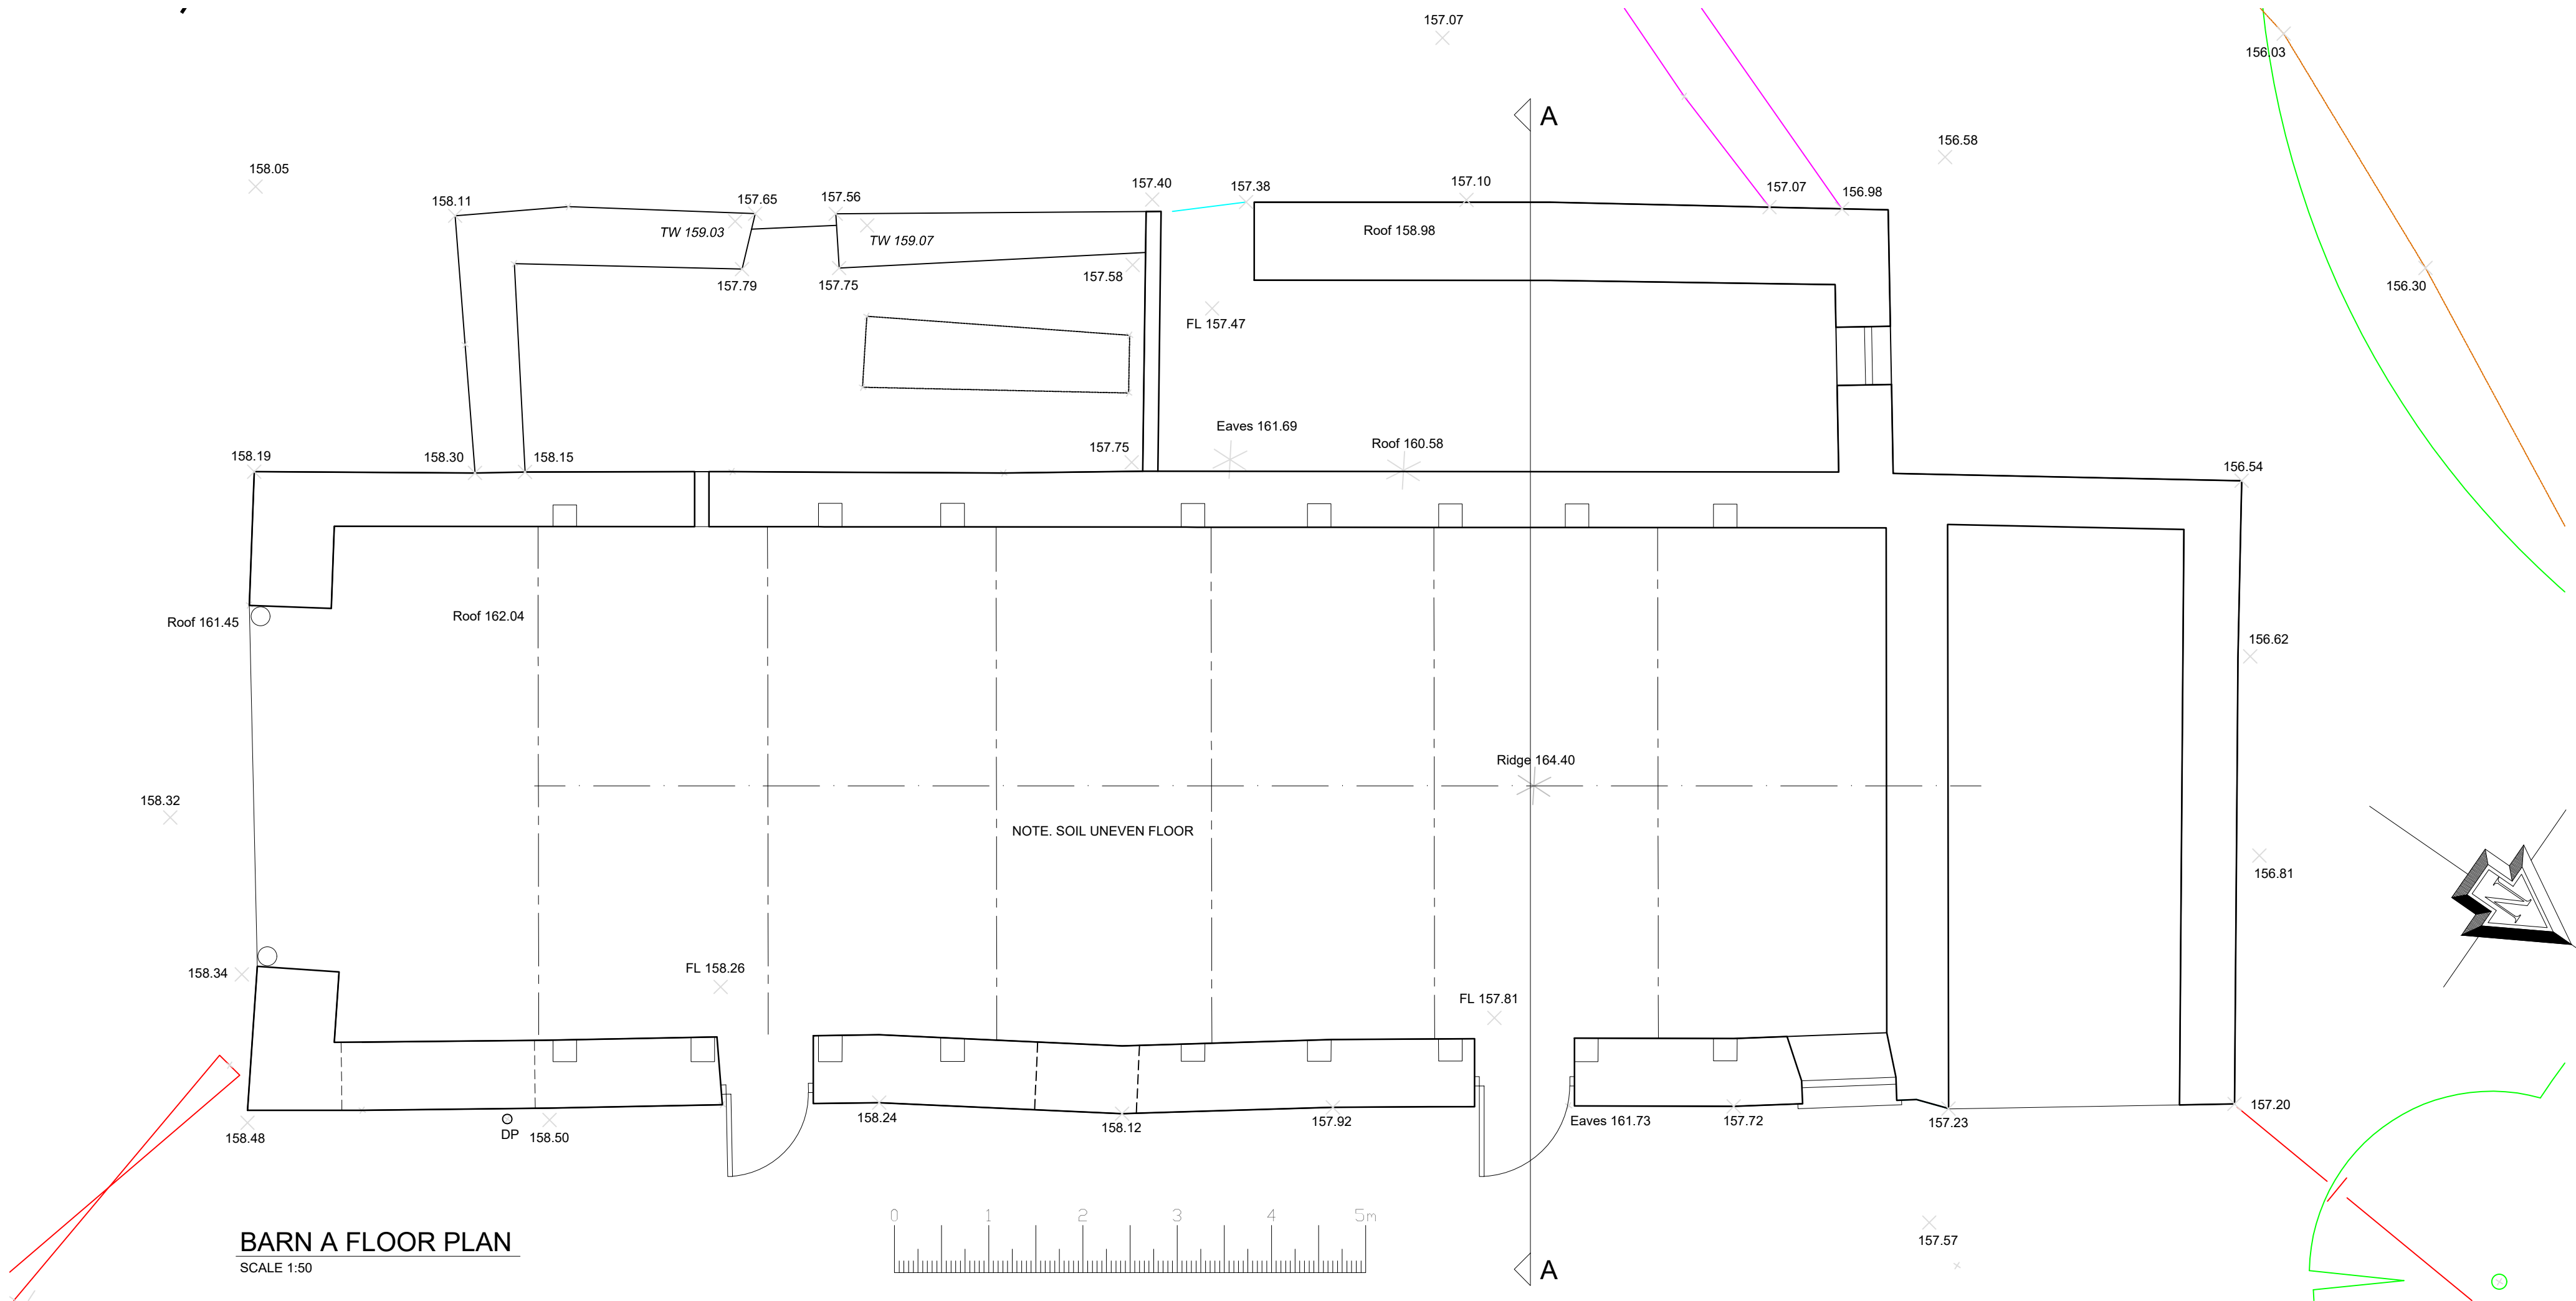

BARN A FLOOR PLAN

SCALE 1:50

Rev.	Comments.	Date.
Status.		EXISTING DRAWINGS
Client.		Mr Price
<div>HARRIES</div> <div>PLANNING DESIGN MANAGEMENT</div> <div>Henllan, Eglwyswrrw, Pembrokeshire, SA41 3UP, Wales. T: 01239 891 499 F: 01239 891 455 www.hpdm.co.uk</div>		
Project.		<div>Proposed Works at</div> <div>Llancaiach Isaf,</div> <div>Nelson,</div> <div>Caerphilly,</div> <div>CF46 6ED</div>
<div>Drawing Title.</div> <div>BARN A - ELEVATIONS, FLOOR PLAN &amp; SECTIONS</div>		
Scale.	<div>—</div>	<div>Drawn By. DJN</div> <div>Checked. WTH</div>
Job No.	2161	<div>Drawing No.</div> <div>05</div>
		<div>Date.</div> <div>09.05.25</div>
		<div>Rev.</div> <div>—</div>