

1 2 3 4 5 6 7 8 9 10 11 12

A

B

C

D

E

F

G

H

DRAWING TO BE READ IN CONJUNCTION WITH STRUCTURAL & BAT SURVEY
A BAT LICENCE WILL BE REQUIRED FROM NATURAL RESOURCES WALES PRIOR TO COMMENCING WORKS

HPDM GENERAL NOTES

1. THE PROPERTY OF THIS DRAWING & DESIGN IS VESTED IN HARRIES PLANNING DESIGN & MANAGEMENT AND MUST NOT BE COPIED OR REPRODUCED IN ANY WAY WITHOUT WRITTEN CONSENT OF HARRIES PLANNING DESIGN & MANAGEMENT.
2. THIS DRAWING IS TO BE READ IN CONJUNCTION WITH ALL OTHER HPDM AND OTHER CONSULTANTS DRAWINGS & SPECIFICATIONS RELATING TO THIS PROJECT.
3. THE CONTRACTOR IS RESPONSIBLE FOR ALL SETTING OUT & MUST CHECK DIMENSIONS ON SITE BEFORE WORK IS PUT IN HAND.

NORTH WEST ELEVATION
SCALE 1:100

SOUTH WEST ELEVATION
SCALE 1:100

SOUTH EAST ELEVATION
SCALE 1:100

NORTH EAST ELEVATION
SCALE 1:100

SECTION A-A
SCALE 1:50

SECTION B-B
SCALE 1:50

Rev. Comments. Date.

Status. EXISTING DRAWINGS

Client. Mr Price

HARRIES
PLANNING DESIGN MANAGEMENT

Henllan, Eglwysrwrw, Pembrokeshire, SA41 3UP, Wales.
T: 01239 891 499 F: 01239 891 455 www.hpdm.co.uk

Project. Proposed Works at
Llancaiach Isaf,
Nelson,
Caerphilly,
CF46 6ED


Drawing Title. BARN B - ELEVATIONS AND SECTIONS

Scale. - Drawn By. DJN Checked. WTH Date. 09.05.25

Job No. 2161 Drawing No. 06 Rev. -

1. THE PROPERTY OF THIS DRAWING & DESIGN IS VESTED IN HARRIES PLANNING DESIGN & MANAGEMENT AND MUST NOT BE COPIED OR REPRODUCED IN ANY WAY WITHOUT WRITTEN CONSENT OF HARRIES PLANNING DESIGN & MANAGEMENT
2. THIS DRAWING IS TO BE READ IN CONJUNCTION WITH ALL OTHER HPDM AND OTHER CONSULTANTS DRAWINGS & SPECIFICATIONS RELATING TO THIS PROJECT.
3. THE CONTRACTOR IS RESPONSIBLE FOR ALL SETTING OUT & MUST CHECK DIMENSIONS ON SITE BEFORE WORK IS PUT IN HAND.

SCALE 1:100

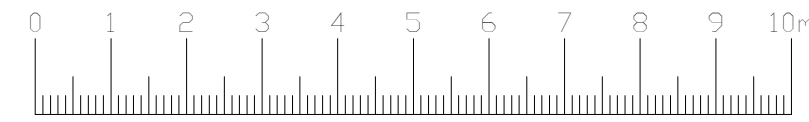


SCALE 1:100

SCALE 1:100

SCALE 1:100

SCALE 1:50

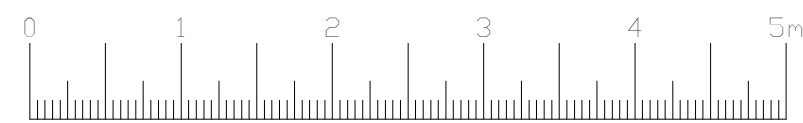

SCALE 1:50

Rev. Comments.		Date.	
Status.		EXISTING DRAWINGS	
Client.		Mr Price	
<div>HARRIES</div> <div>PLANNING DESIGN MANAGEMENT</div> <div>Henlan, Eglwysrwrw, Pembrokeshire, SA41 3UP, Wales. T: 01239 891 499 F: 01239 891 455 www.hpdm.co.uk</div>			
Project.		Proposed Works at Llancaich Isaf, Nelson, Caerphilly, CF46 6ED	
Drawing Title.			
BARN B - ELEVATIONS AND SECTIONS			
Scale.	Drawn By.	Checked.	Date.
1:50	DJN	WTH	09.05.25
Job No.	Drawing No.	Rev.	
2161	06	-	