
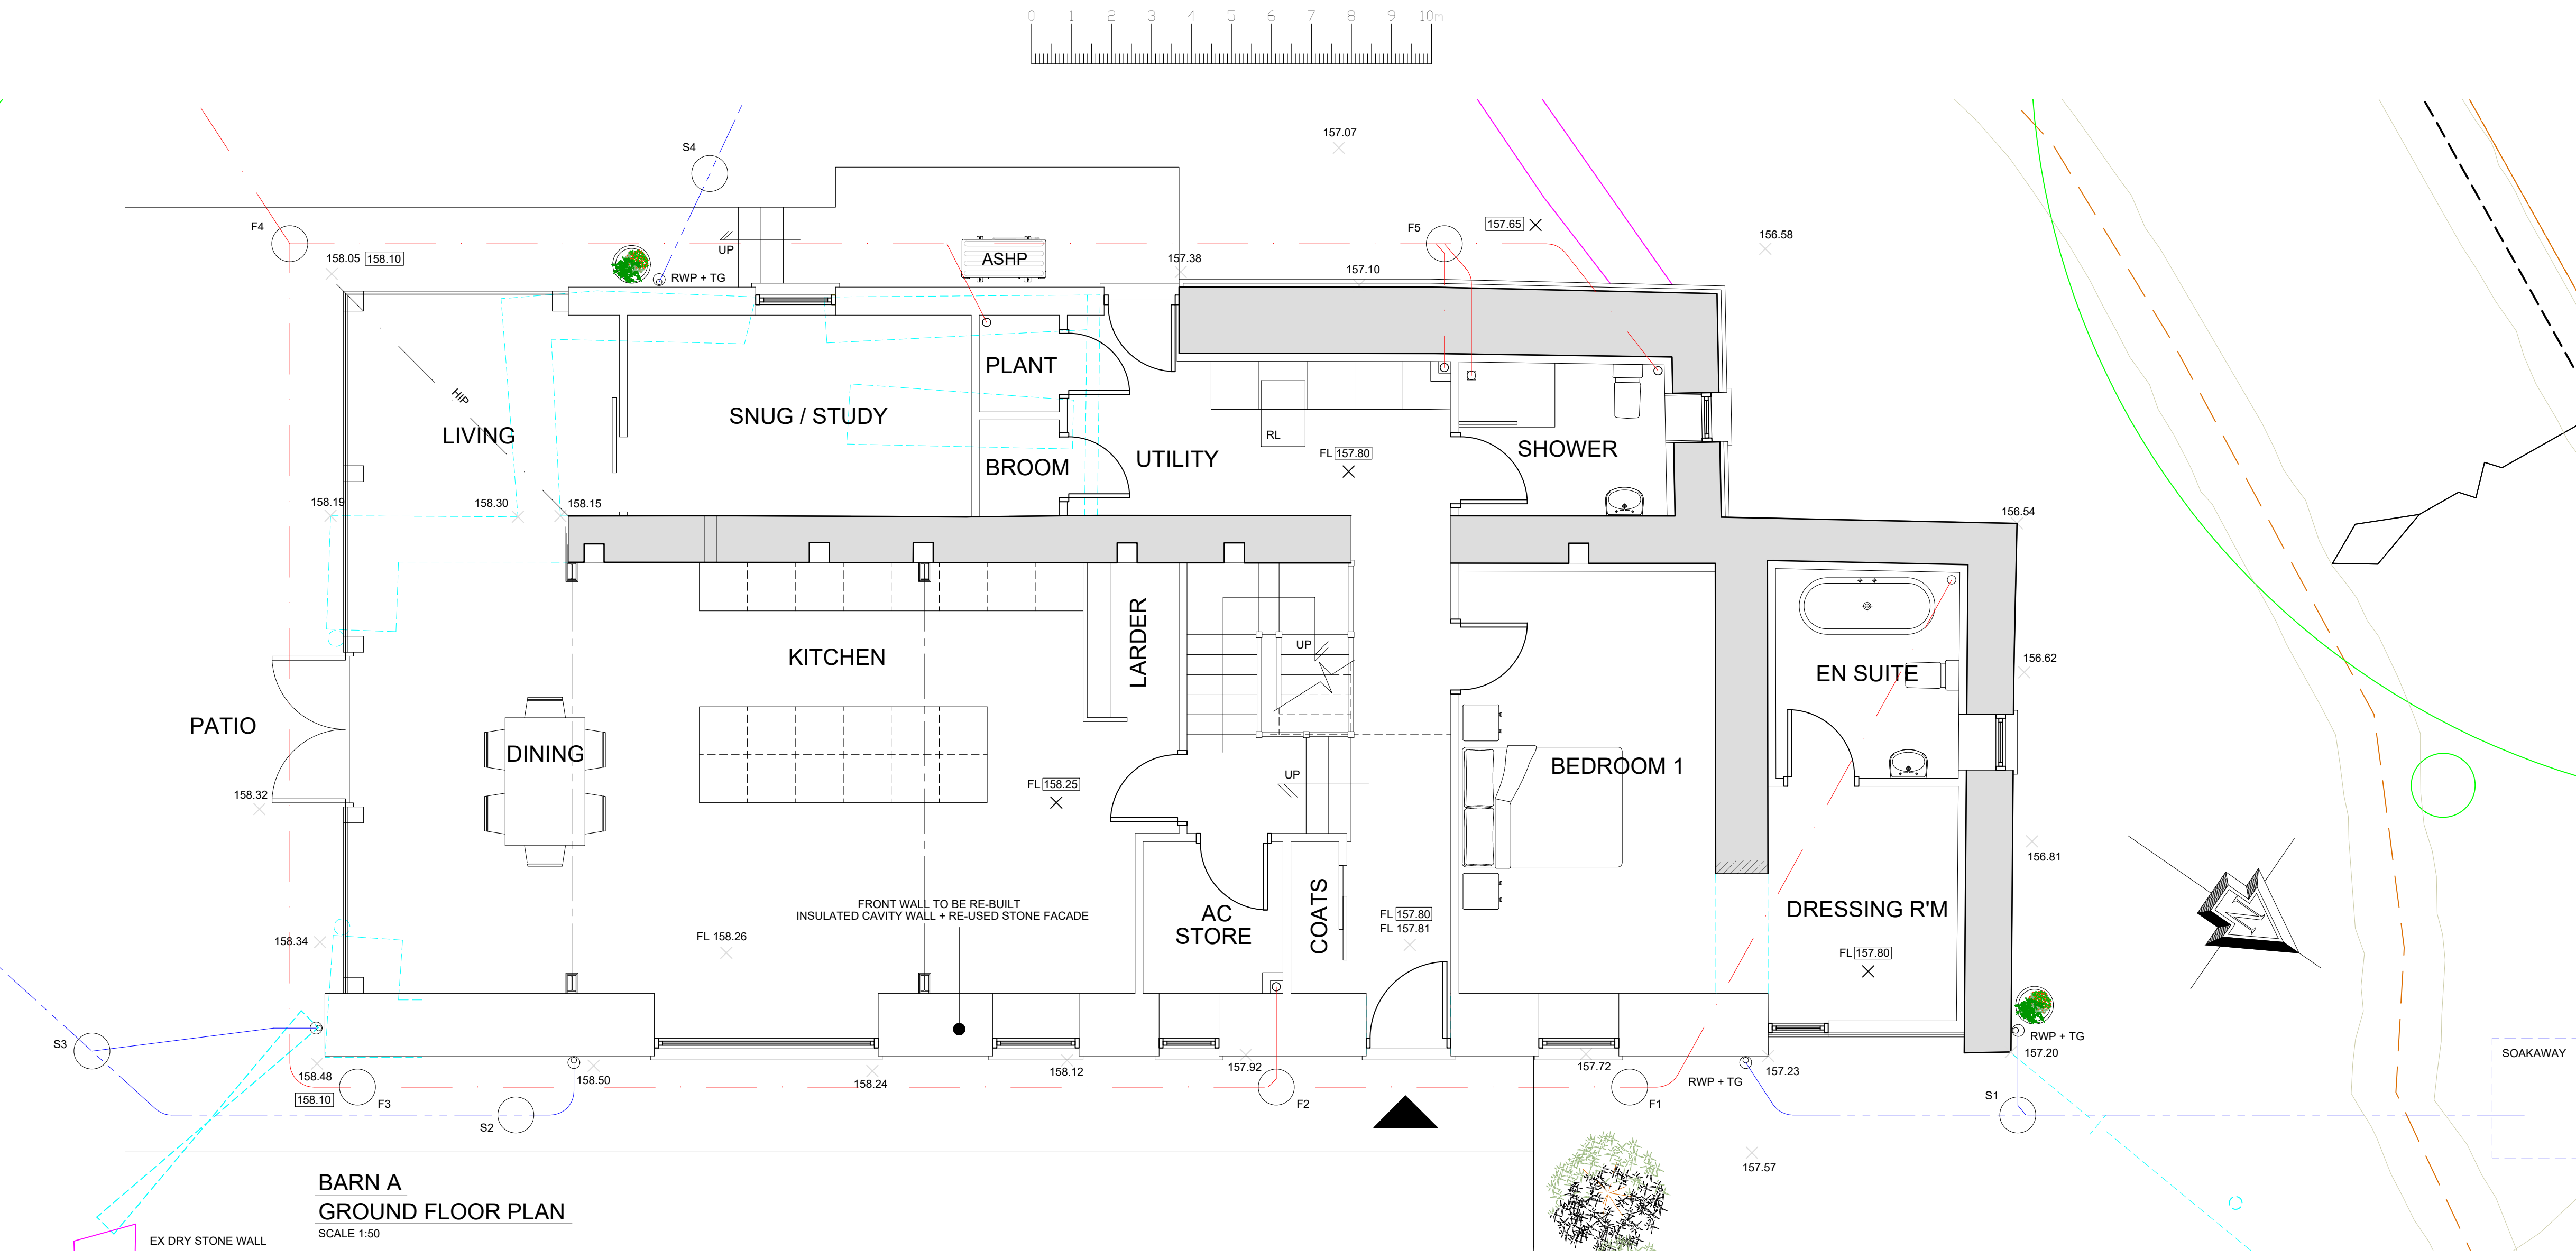
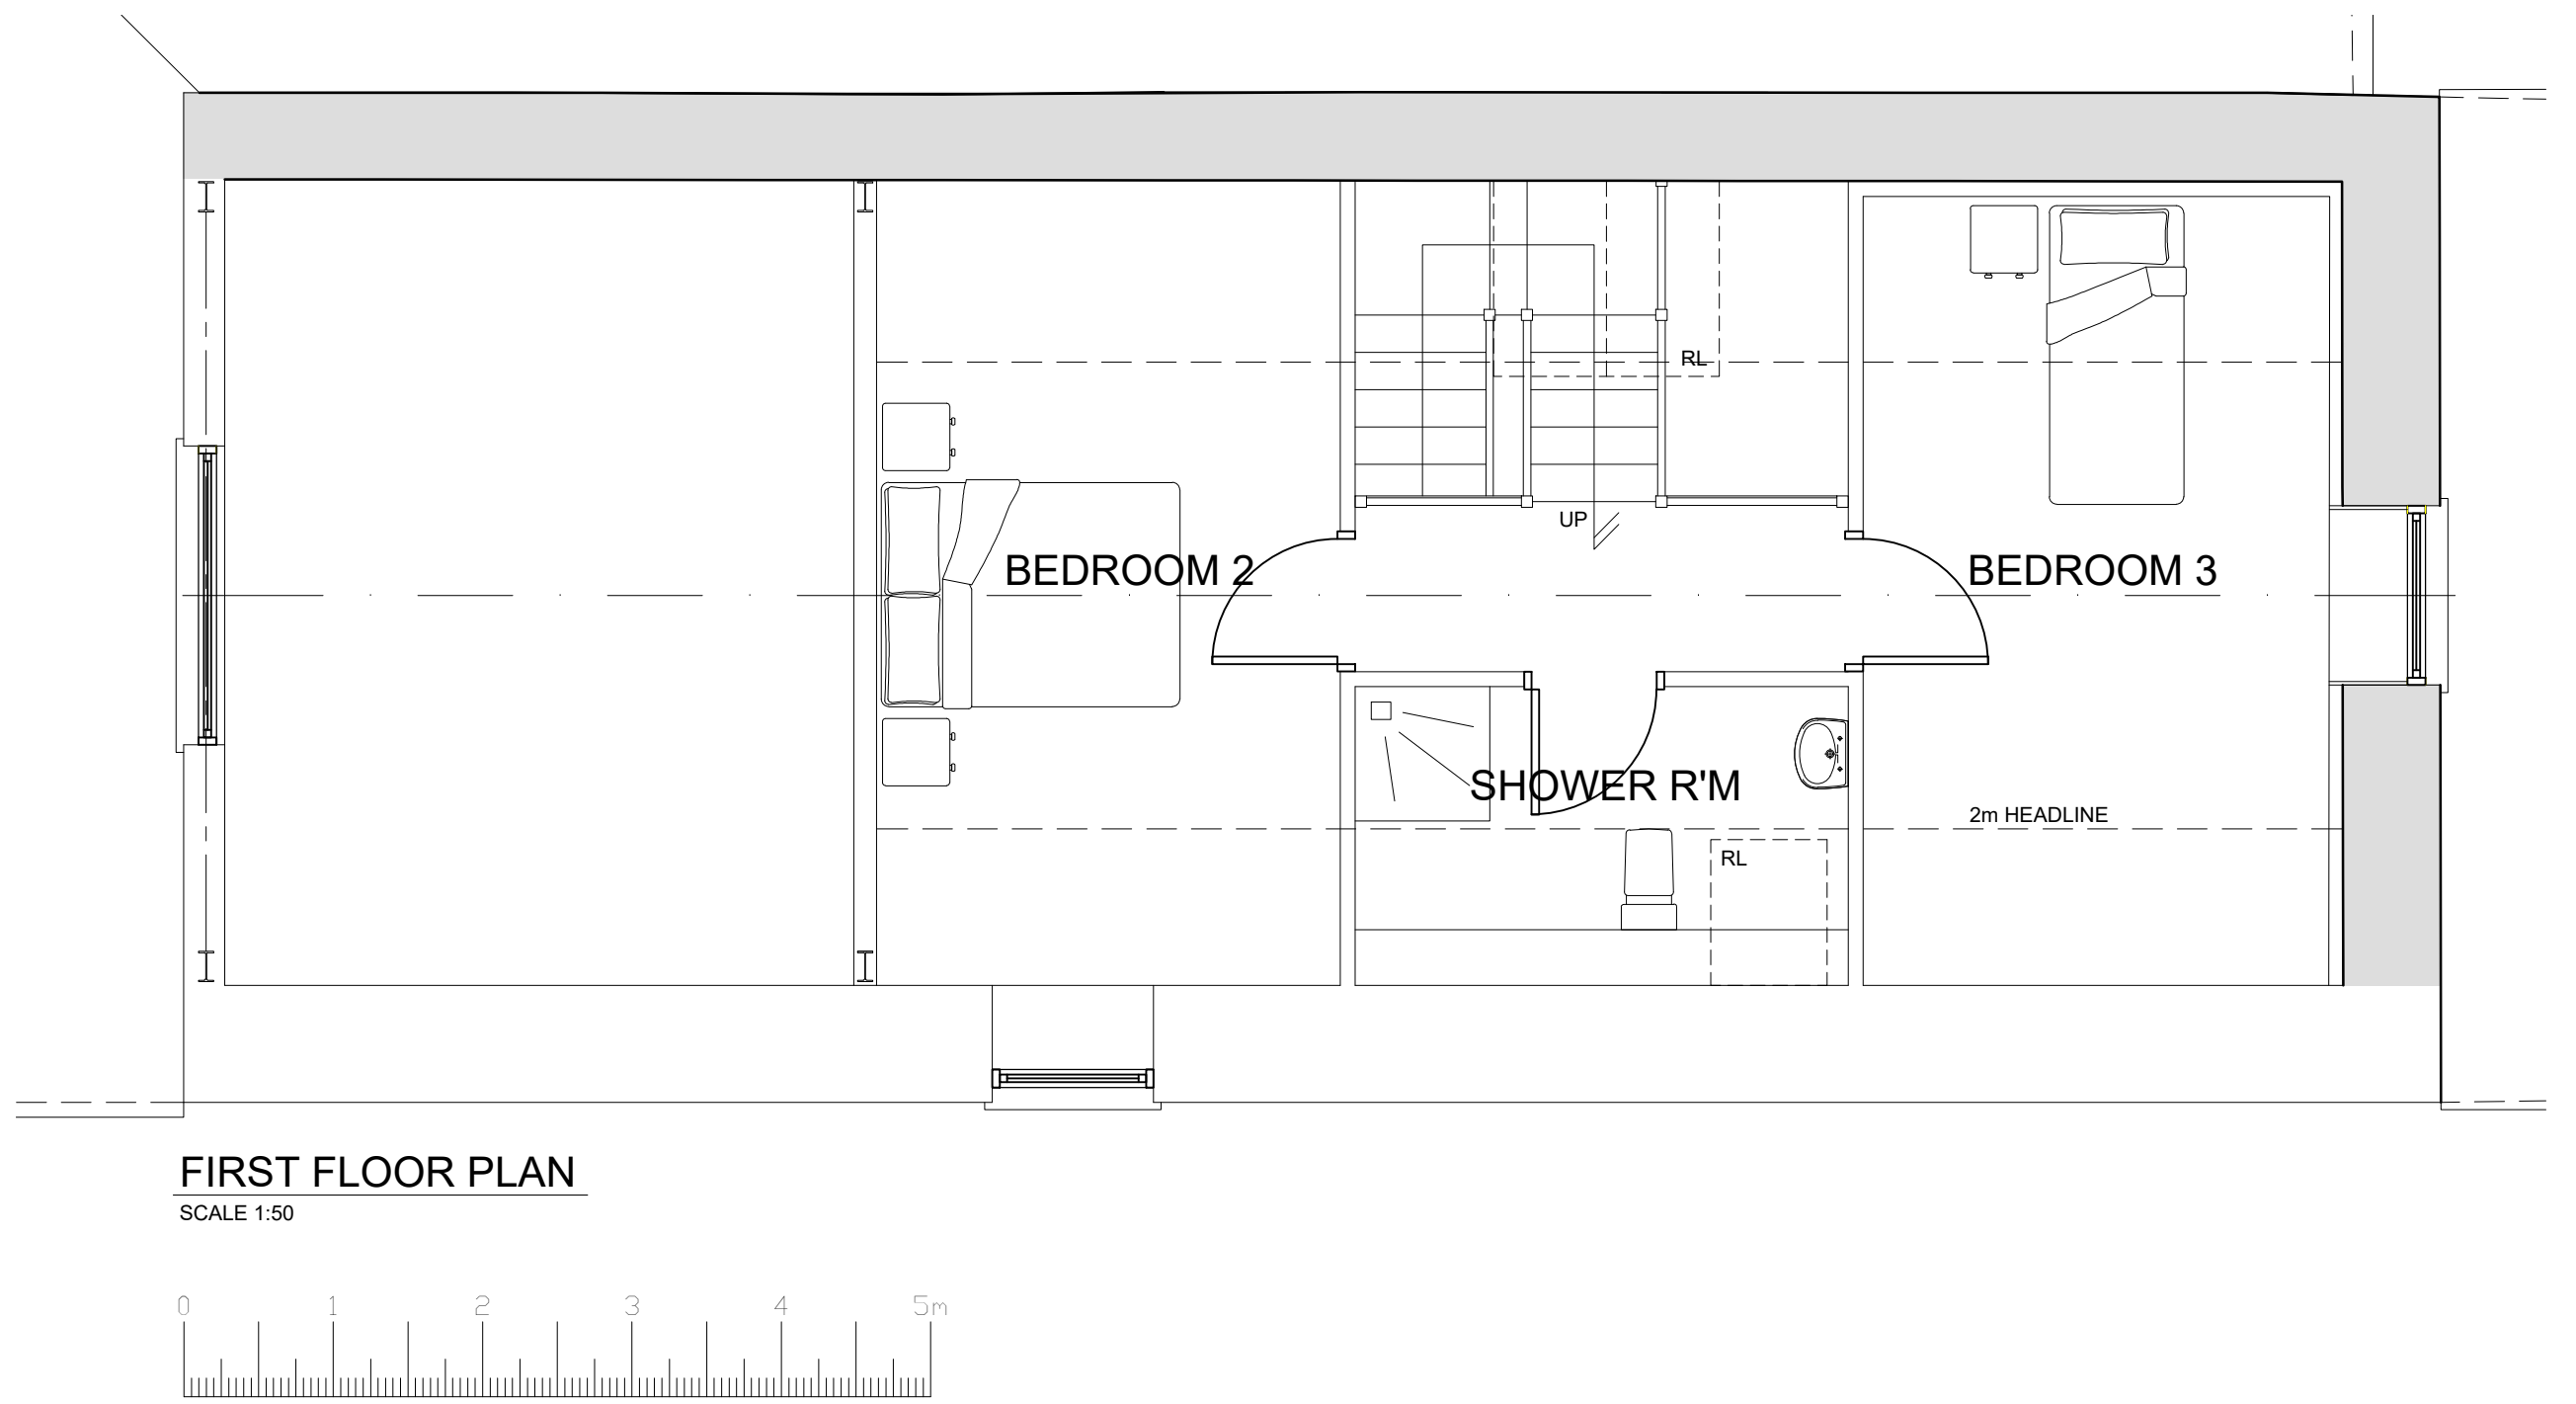
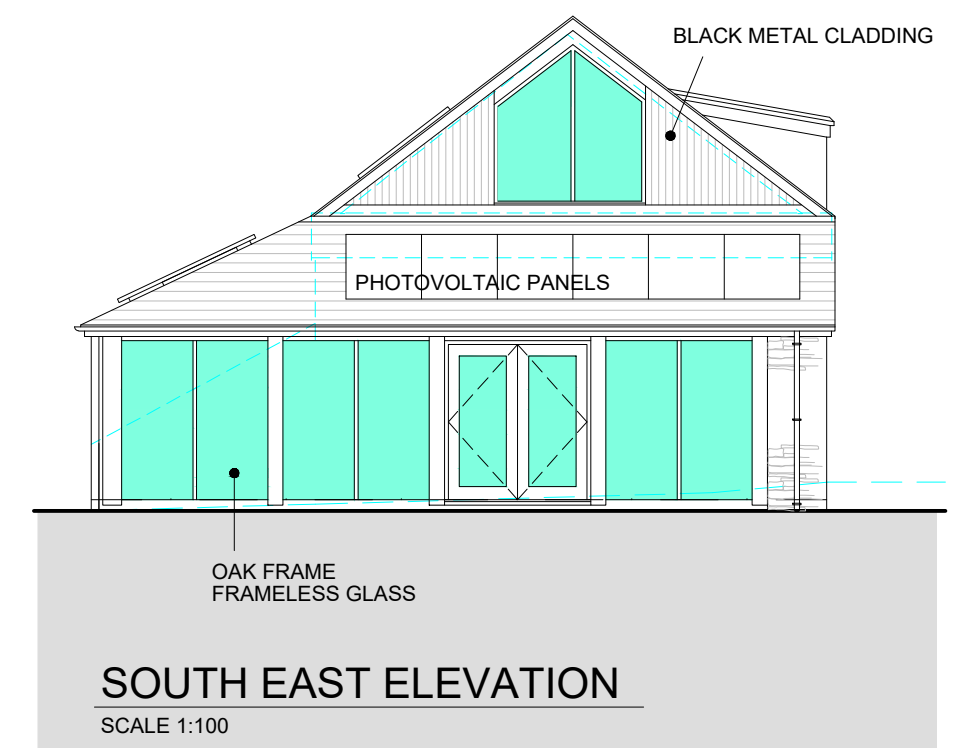


DRAWING TO BE READ IN CONJUNCTION WITH STRUCTURAL & BAT SURVEY
A BAT LICENCE WILL NOT BE REQUIRED FROM NATURAL RESOURCES WALES PRIOR TO COMMENCING WORKS

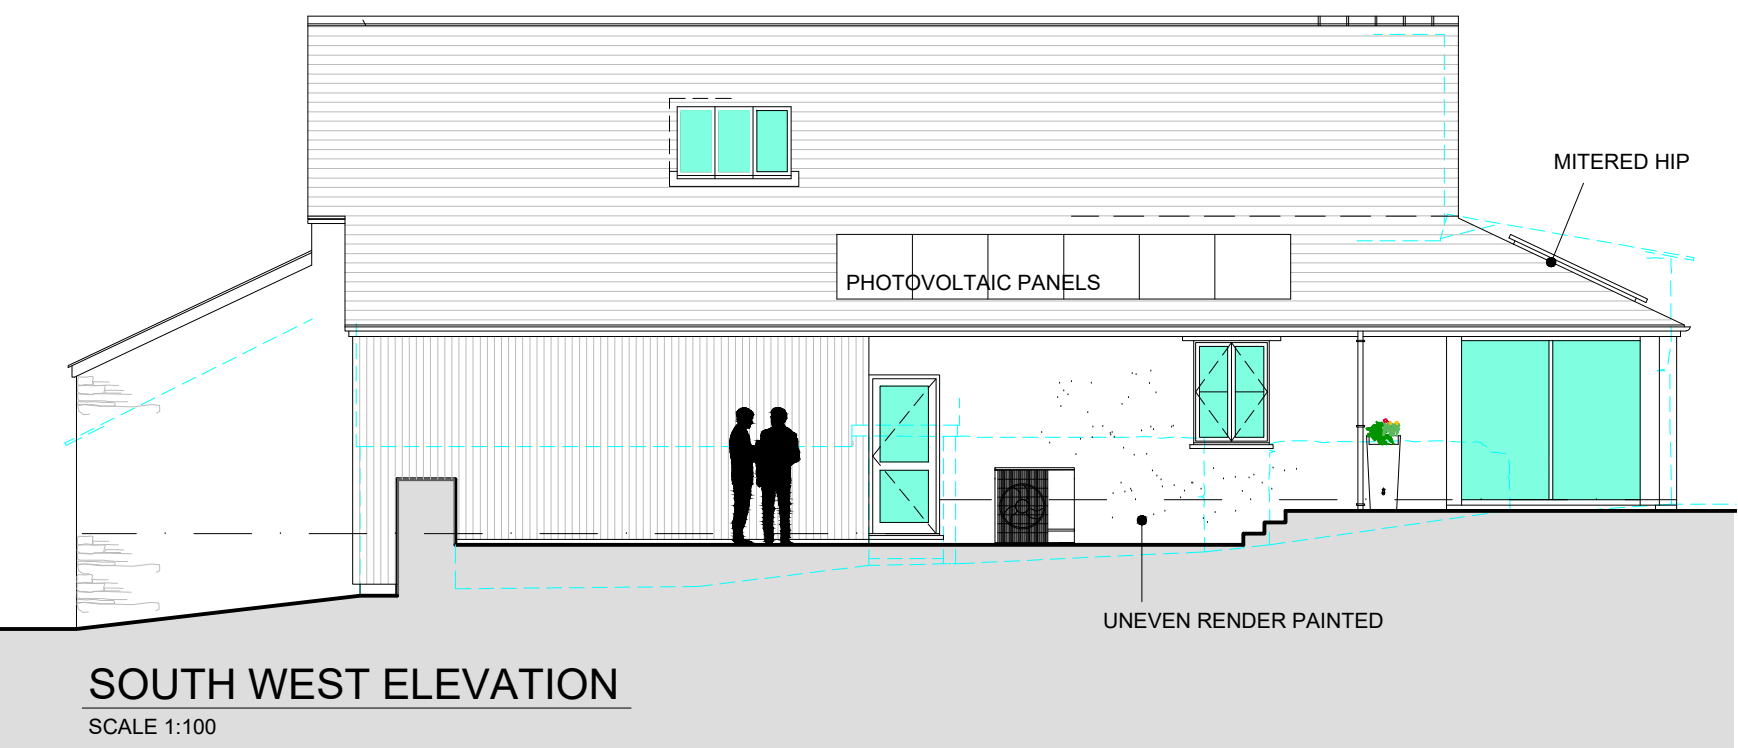

- HPDM GENERAL NOTES
1. THE PROPERTY OF THIS DRAWING & DESIGN IS VESTED IN HARRIES PLANNING DESIGN & MANAGEMENT AND MUST NOT BE COPIED OR REPRODUCED IN ANY WAY WITHOUT WRITTEN CONSENT OF HARRIES PLANNING DESIGN & MANAGEMENT.
 2. THIS DRAWING IS TO BE READ IN CONJUNCTION WITH ALL OTHER HPDM AND OTHER CONSULTANTS DRAWINGS & SPECIFICATIONS RELATING TO THIS PROJECT.
 3. THE CONTRACTOR IS RESPONSIBLE FOR ALL SETTING OUT & MUST CHECK DIMENSIONS ON SITE BEFORE WORK IS PUT IN HAND.

Rev.	Comments.	Date.
Status. PLANNING APPLICATION		
Client. Mr Price		
Project. Proposed Works at Llancaiach Isaf, Nelson, Caerphilly, CF46 6ED		
Drawing Title. BARN A - PROPOSED FLOOR PLANS & ELEVATIONS		
Scale. -	Drawn By. DJN	Checked. WTH
Job No. 2161	Drawing No. 17	Date. 06.11.25
		Rev. -