

DRAWING TO BE READ IN CONJUNCTION WITH STRUCTURAL & BAT SURVEY  
A BAT LICENCE WILL BE REQUIRED FROM NATURAL RESOURCES WALES PRIOR TO COMMENCING WORKS

HPDM GENERAL NOTES

1. THE PROPERTY OF THIS DRAWING & DESIGN IS VESTED IN HARRIES PLANNING DESIGN & MANAGEMENT AND MUST NOT BE COPIED OR REPRODUCED IN ANY WAY WITHOUT WRITTEN CONSENT OF HARRIES PLANNING DESIGN & MANAGEMENT.
2. THIS DRAWING IS TO BE READ IN CONJUNCTION WITH ALL OTHER HPDM AND OTHER CONSULTANTS DRAWINGS & SPECIFICATIONS RELATING TO THIS PROJECT.
3. THE CONTRACTOR IS RESPONSIBLE FOR ALL SETTING OUT & MUST CHECK DIMENSIONS ON SITE BEFORE WORK IS PUT IN HAND.

Rev. Comments. Date.

Status. **PLANNING APPLICATION**

Client. **Mr Price**

**HARRIES**

PLANNING DESIGN MANAGEMENT

Henllan, Eglwysrwrw, Pembrokeshire, SA41 3UP, Wales.

T: 01239 891 499 F: 01239 891 455 www.hpdm.co.uk

Project.


Proposed Works at  
Llancaïach Isaf,  
Nelson,  
Caerphilly,  
CF46 6ED

Drawing Title.

**BARN B - PROPOSED FLOOR PLANS**

Scale. **-** Drawn By. **DJN** Checked. **WTH** Date. **06.11.25**

Job No. **2161** Drawing No. **19** Rev. **-**

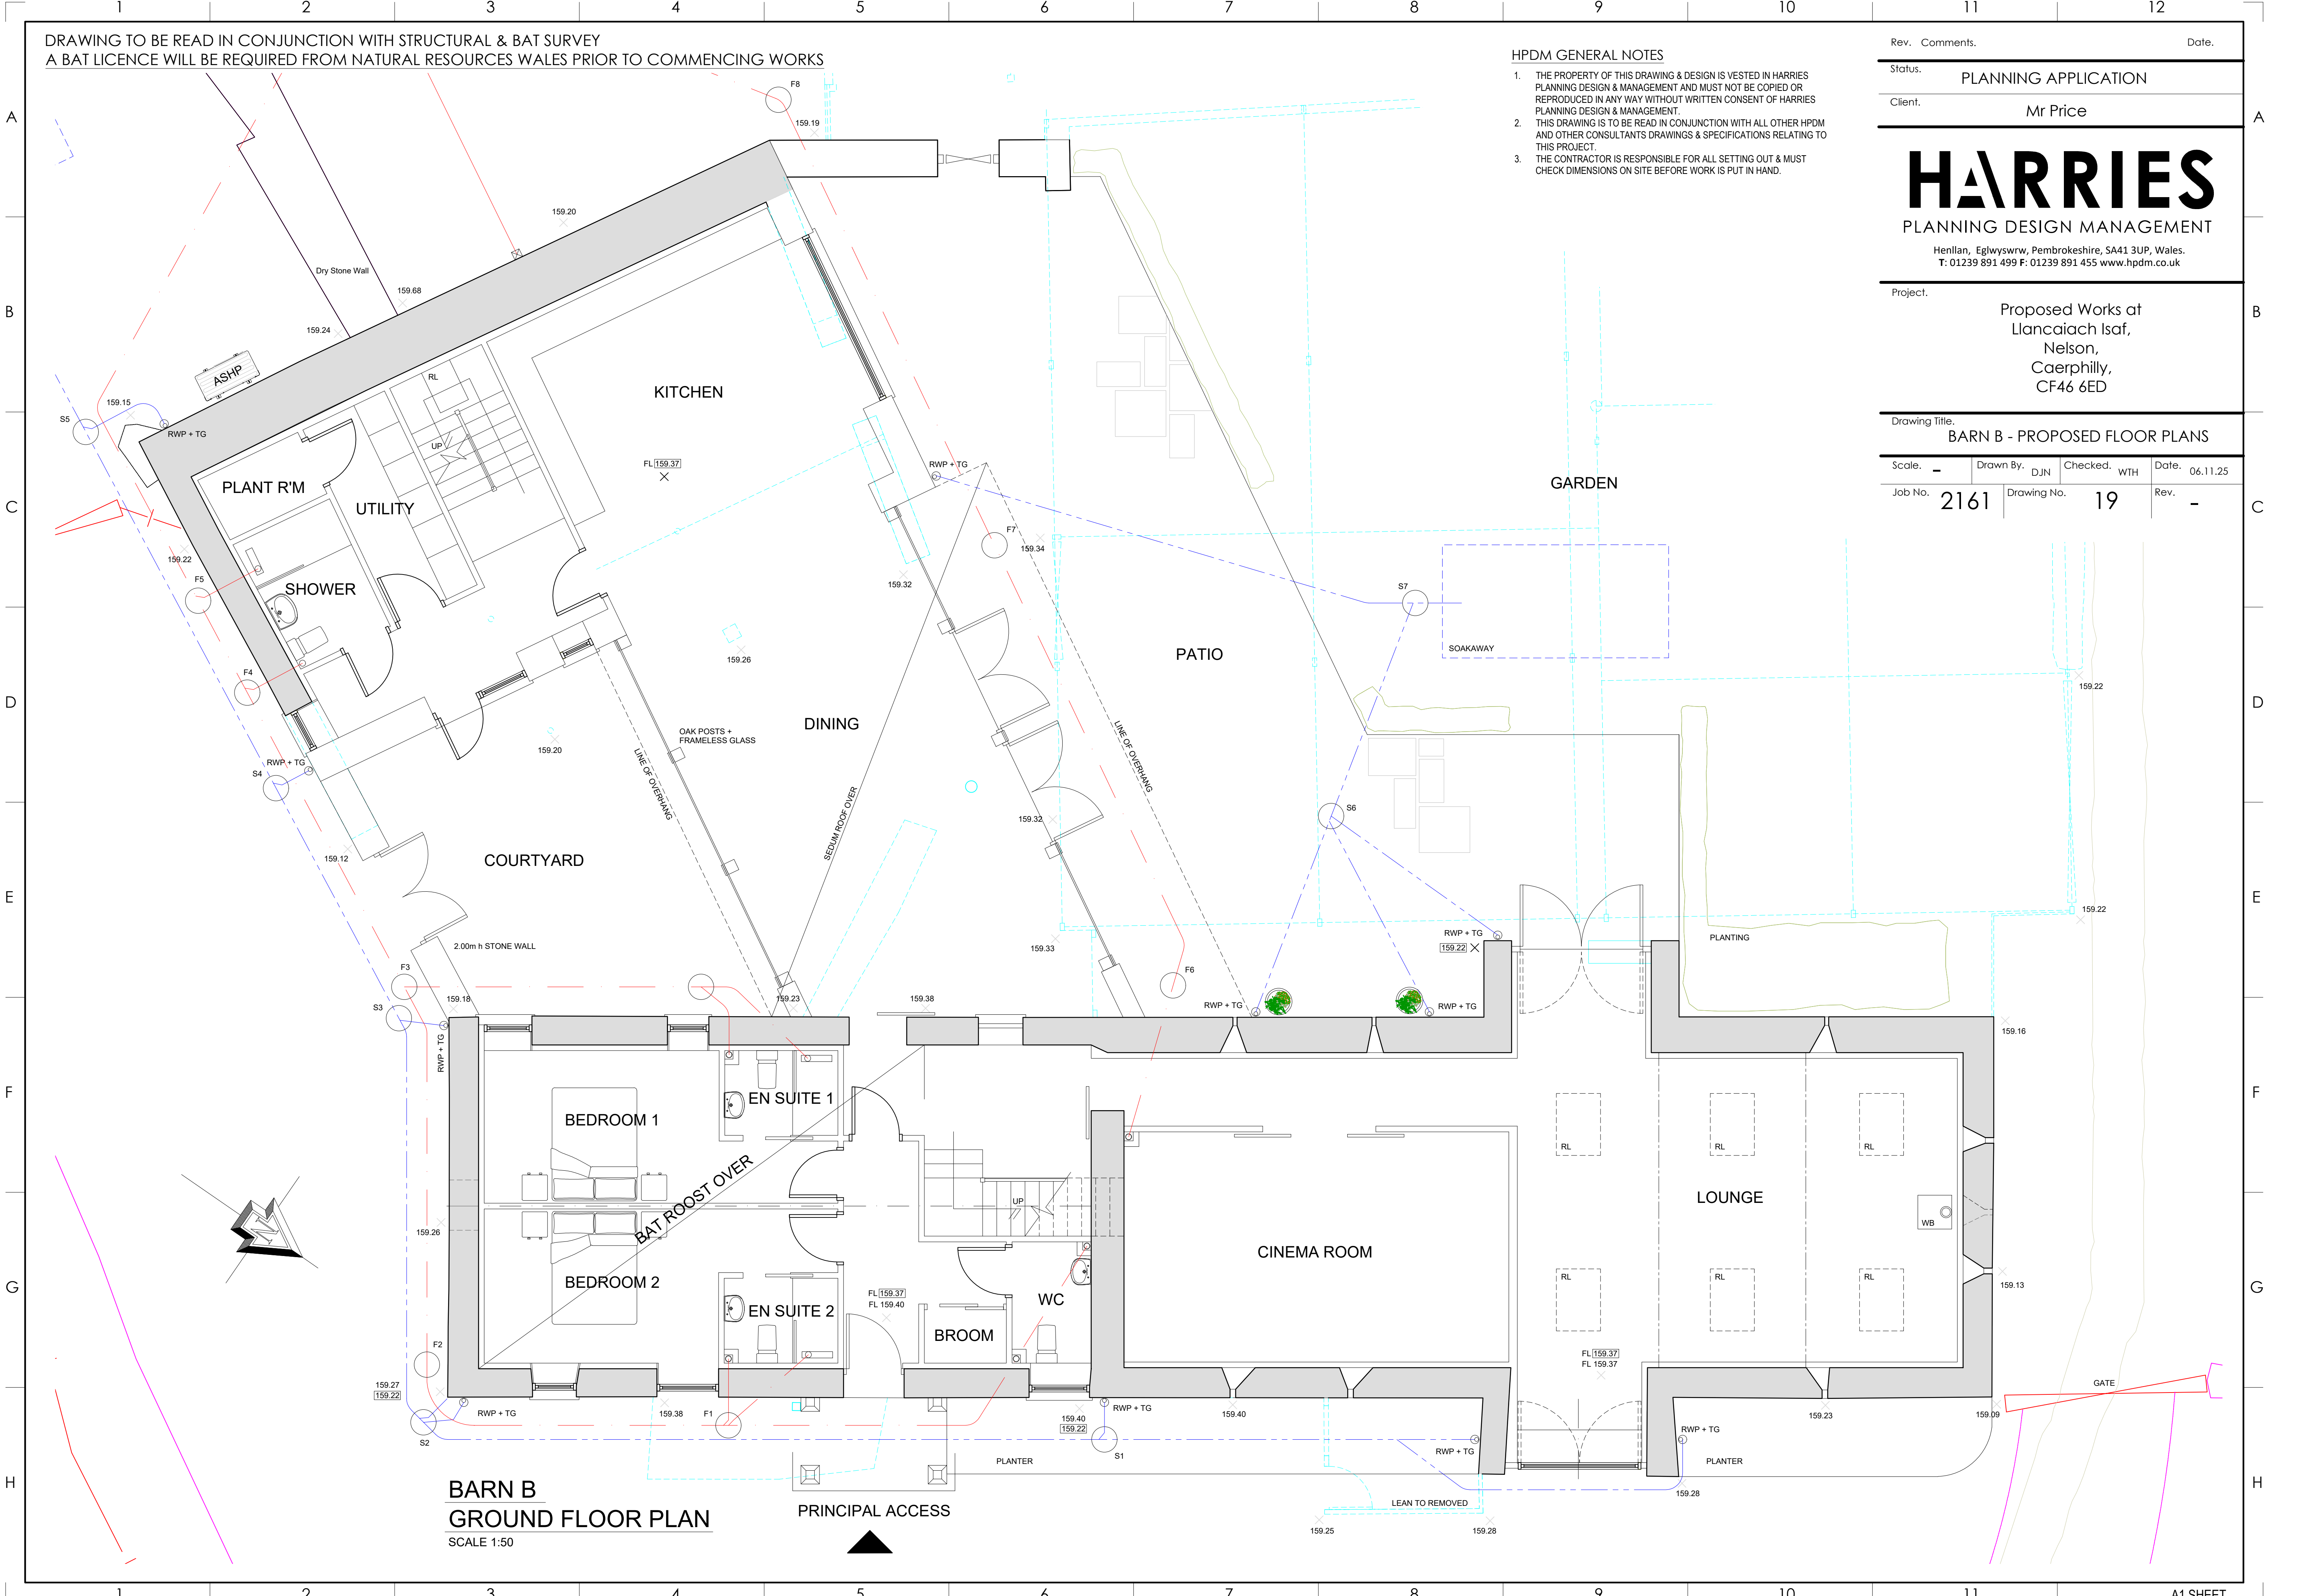

**BARN B**  
**GROUND FLOOR PLAN**  
SCALE 1:50

PRINCIPAL ACCESS