

DRAWING TO BE READ IN CONJUNCTION WITH STRUCTURAL & BAT SURVEY  
A BAT LICENCE WILL BE REQUIRED FROM NATURAL RESOURCES WALES PRIOR TO COMMENCING WORKS

HPDM GENERAL NOTES

1. THE PROPERTY OF THIS DRAWING & DESIGN IS VESTED IN HARRIES PLANNING DESIGN & MANAGEMENT AND MUST NOT BE COPIED OR REPRODUCED IN ANY WAY WITHOUT WRITTEN CONSENT OF HARRIES PLANNING DESIGN & MANAGEMENT.
2. THIS DRAWING IS TO BE READ IN CONJUNCTION WITH ALL OTHER HPDM AND OTHER CONSULTANTS DRAWINGS & SPECIFICATIONS RELATING TO THIS PROJECT.
3. THE CONTRACTOR IS RESPONSIBLE FOR ALL SETTING OUT & MUST CHECK DIMENSIONS ON SITE BEFORE WORK IS PUT IN HAND.

Rev. Comments. Date.

Status. PLANNING APPLICATION

Client. Mr Price

**HARRIES**

PLANNING DESIGN MANAGEMENT


Henllan, Eglwysrwr, Pembrokeshire, SA41 3UP, Wales.  
T: 01239 891 499 F: 01239 891 455 www.hpdm.co.uk

Project. Proposed Works at  
Llancaiach Isaf,  
Nelson,  
Caerphilly,  
CF46 6ED

Drawing Title. BARN B - PROPOSED FLOOR PLANS

Scale. - Drawn By: DJN Checked: WTH Date: 06.11.25

Job No. 2161 Drawing No. 20 Rev. -

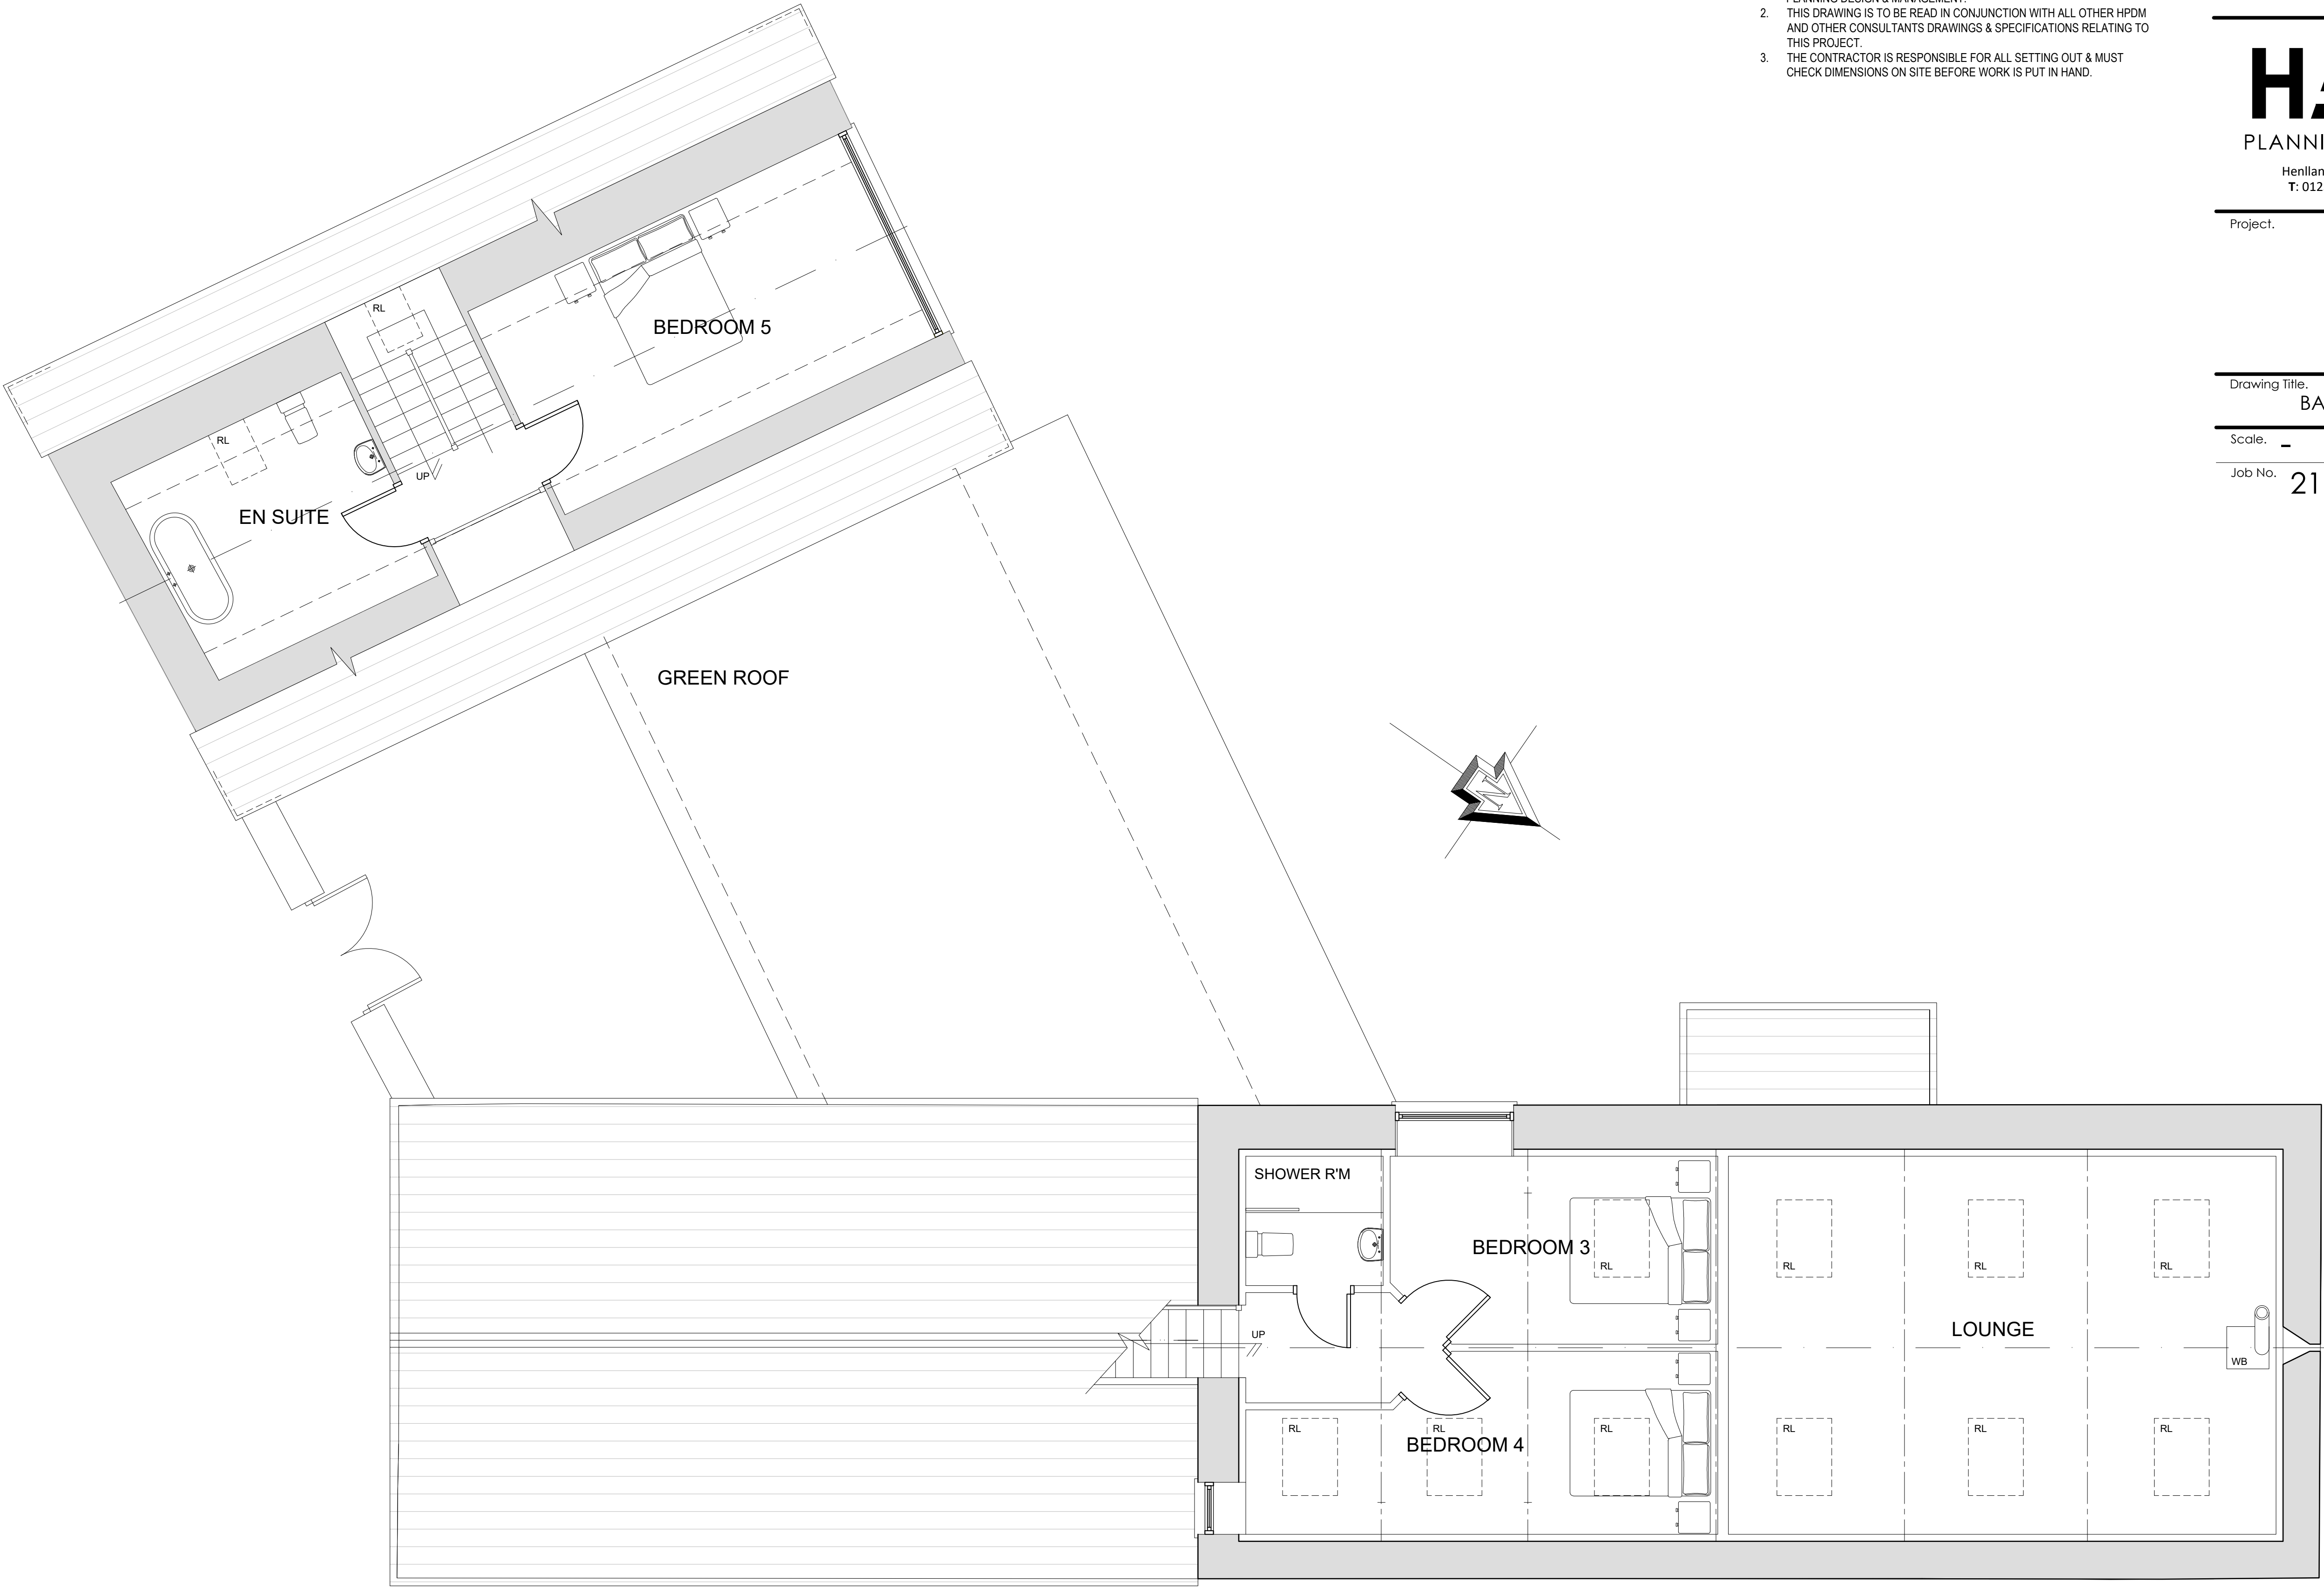

**BARN B**  
**FIRST FLOOR PLAN**

SCALE 1:50

