


Front (West Facing) Elevation (1:200)



Existing Site Plan (1:500)

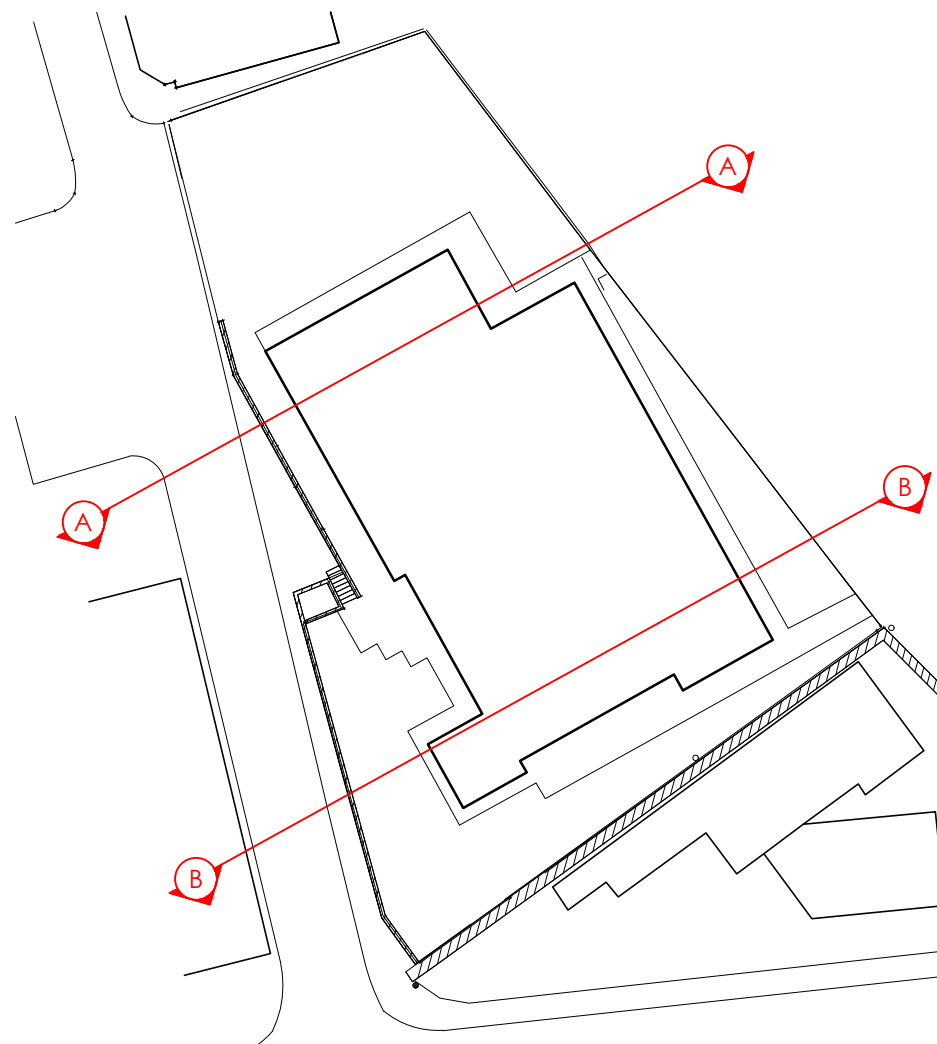

Location Plan (1:1250)

Victoria House Victoria Road, Rhymney Tredegar NP22 5NU		Job No. 26_046 Dwg No. AL(0)01	Rev.
Title Existing Plans and Elevation			
Date 27/07/2026	Drawn	Scale As indicated @ A3	
		Architects · Town planners Environmental & Urban design	
Unit 1A, Compass Business Park, Pacific Road, Cardiff. CF24 5HL		www.cjarchitects.co.uk tel: 029 20452100	