




First Floor Plan

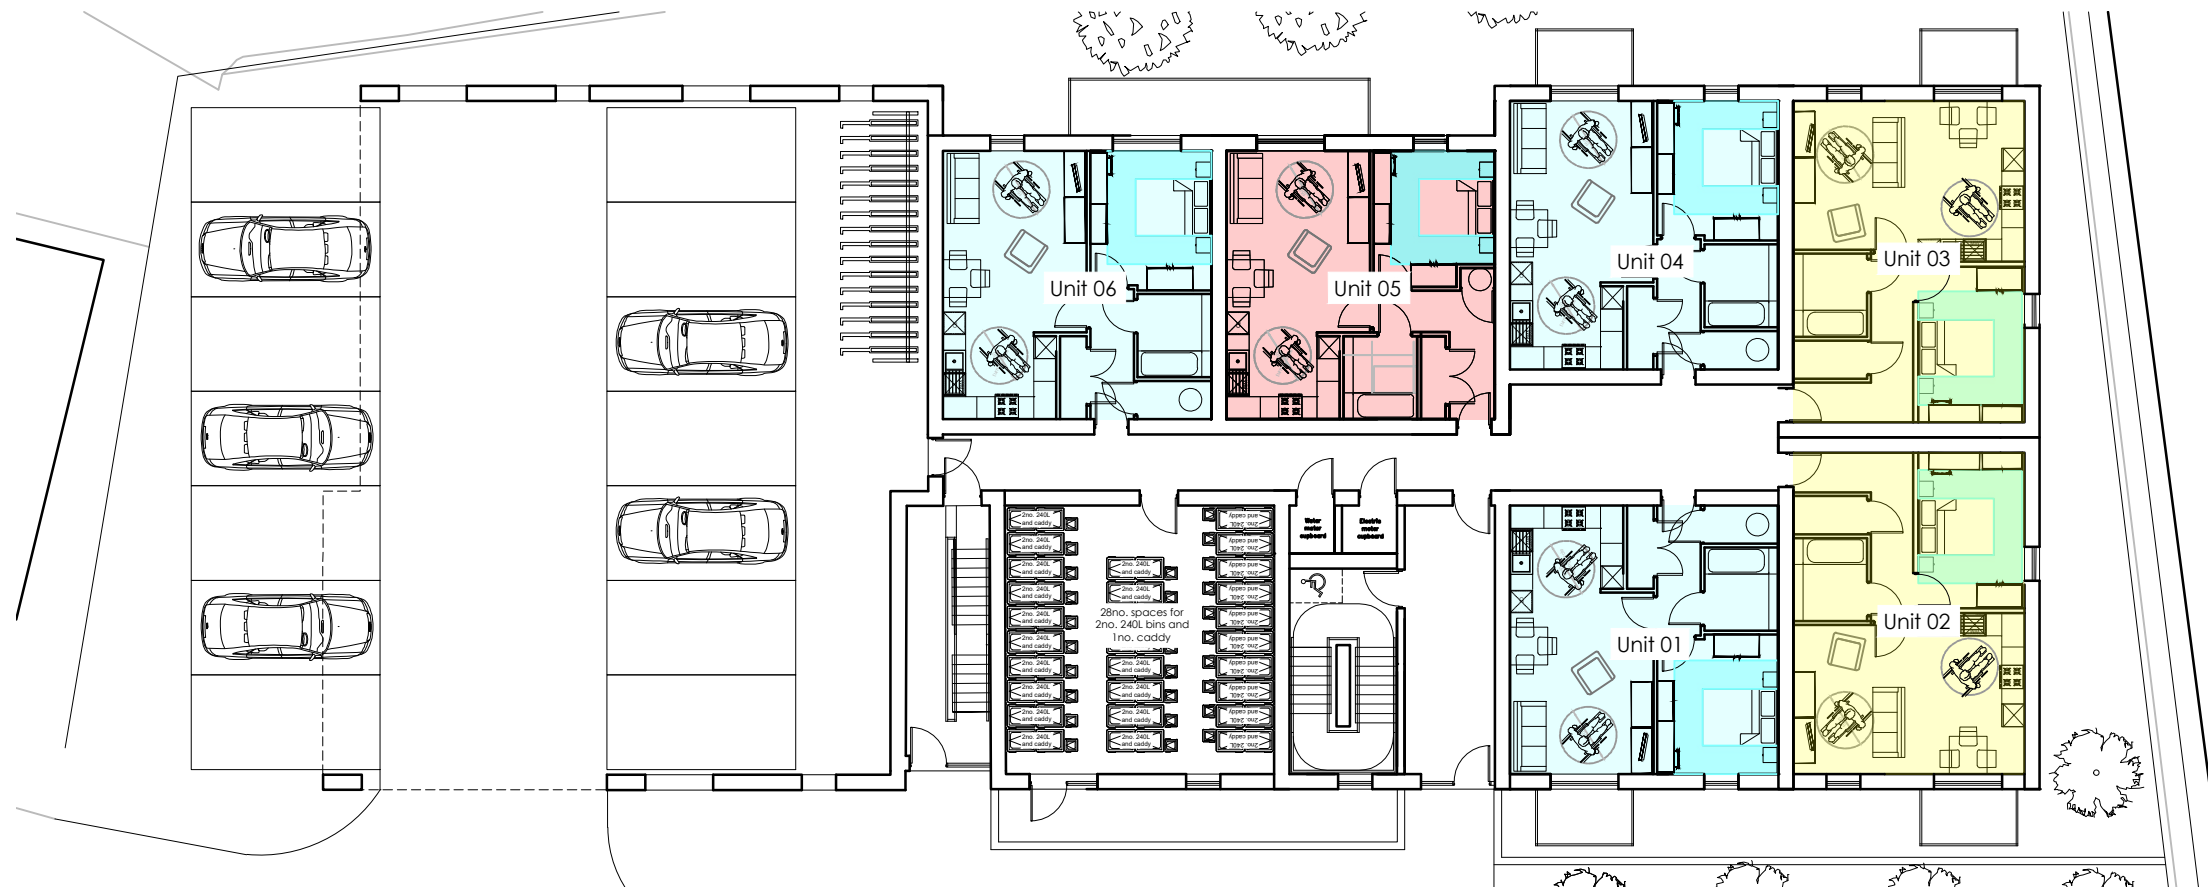

Ground Floor Plan

|                                                               |       |                     |      |
|---------------------------------------------------------------|-------|---------------------|------|
| Victoria House<br>Victoria Road, Rhymney<br>Tredegar NP22 5NU |       | Job No.<br>26_046   | Rev. |
| Title<br>Proposed Ground and First Floor Plans                |       | Dwg No.<br>AL(0)10  |      |
| Date<br>27/07/2026                                            | Drawn | Scale<br>1:200 @ A3 |      |

**Architects**    **Town planners**

**Environmental**    **& Urban design**

Unit 1A, Compass Business Park,  
Pacific Road, Cardiff. CF24 5HL

www.cjarchitects.co.uk  
tel: 029 20452100