


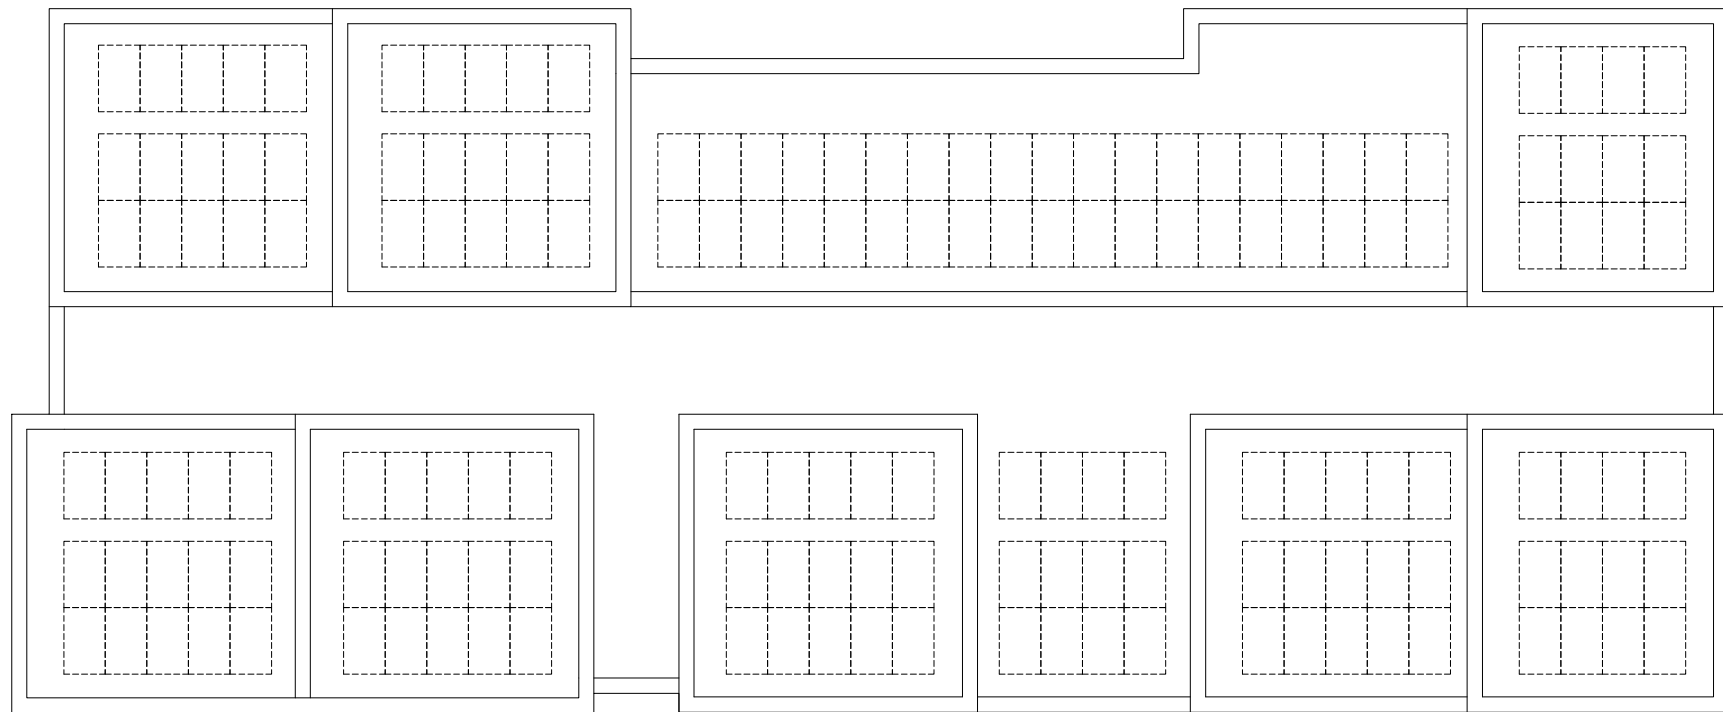

Roof Plan (showing indicative solar PV)



Second Floor Plan

Victoria House

Victoria Road, Rhymney

Tredegar NP22 5NU

Job No.

26_046

Dwg No.

AL(0)11

Rev.

1

Title

Proposed Second Floor and Roof Plans

Date

27/07/2026

Drawn

Scale

1:200 @ A3

C²

Architects

Environmental & Urban design

Town planners

& Urban design

Unit 1A, Compass Business Park,

Pacific Road, Cardiff. CF24 5HL

www.c-jarchitects.co.uk

tel: 029 20452100