


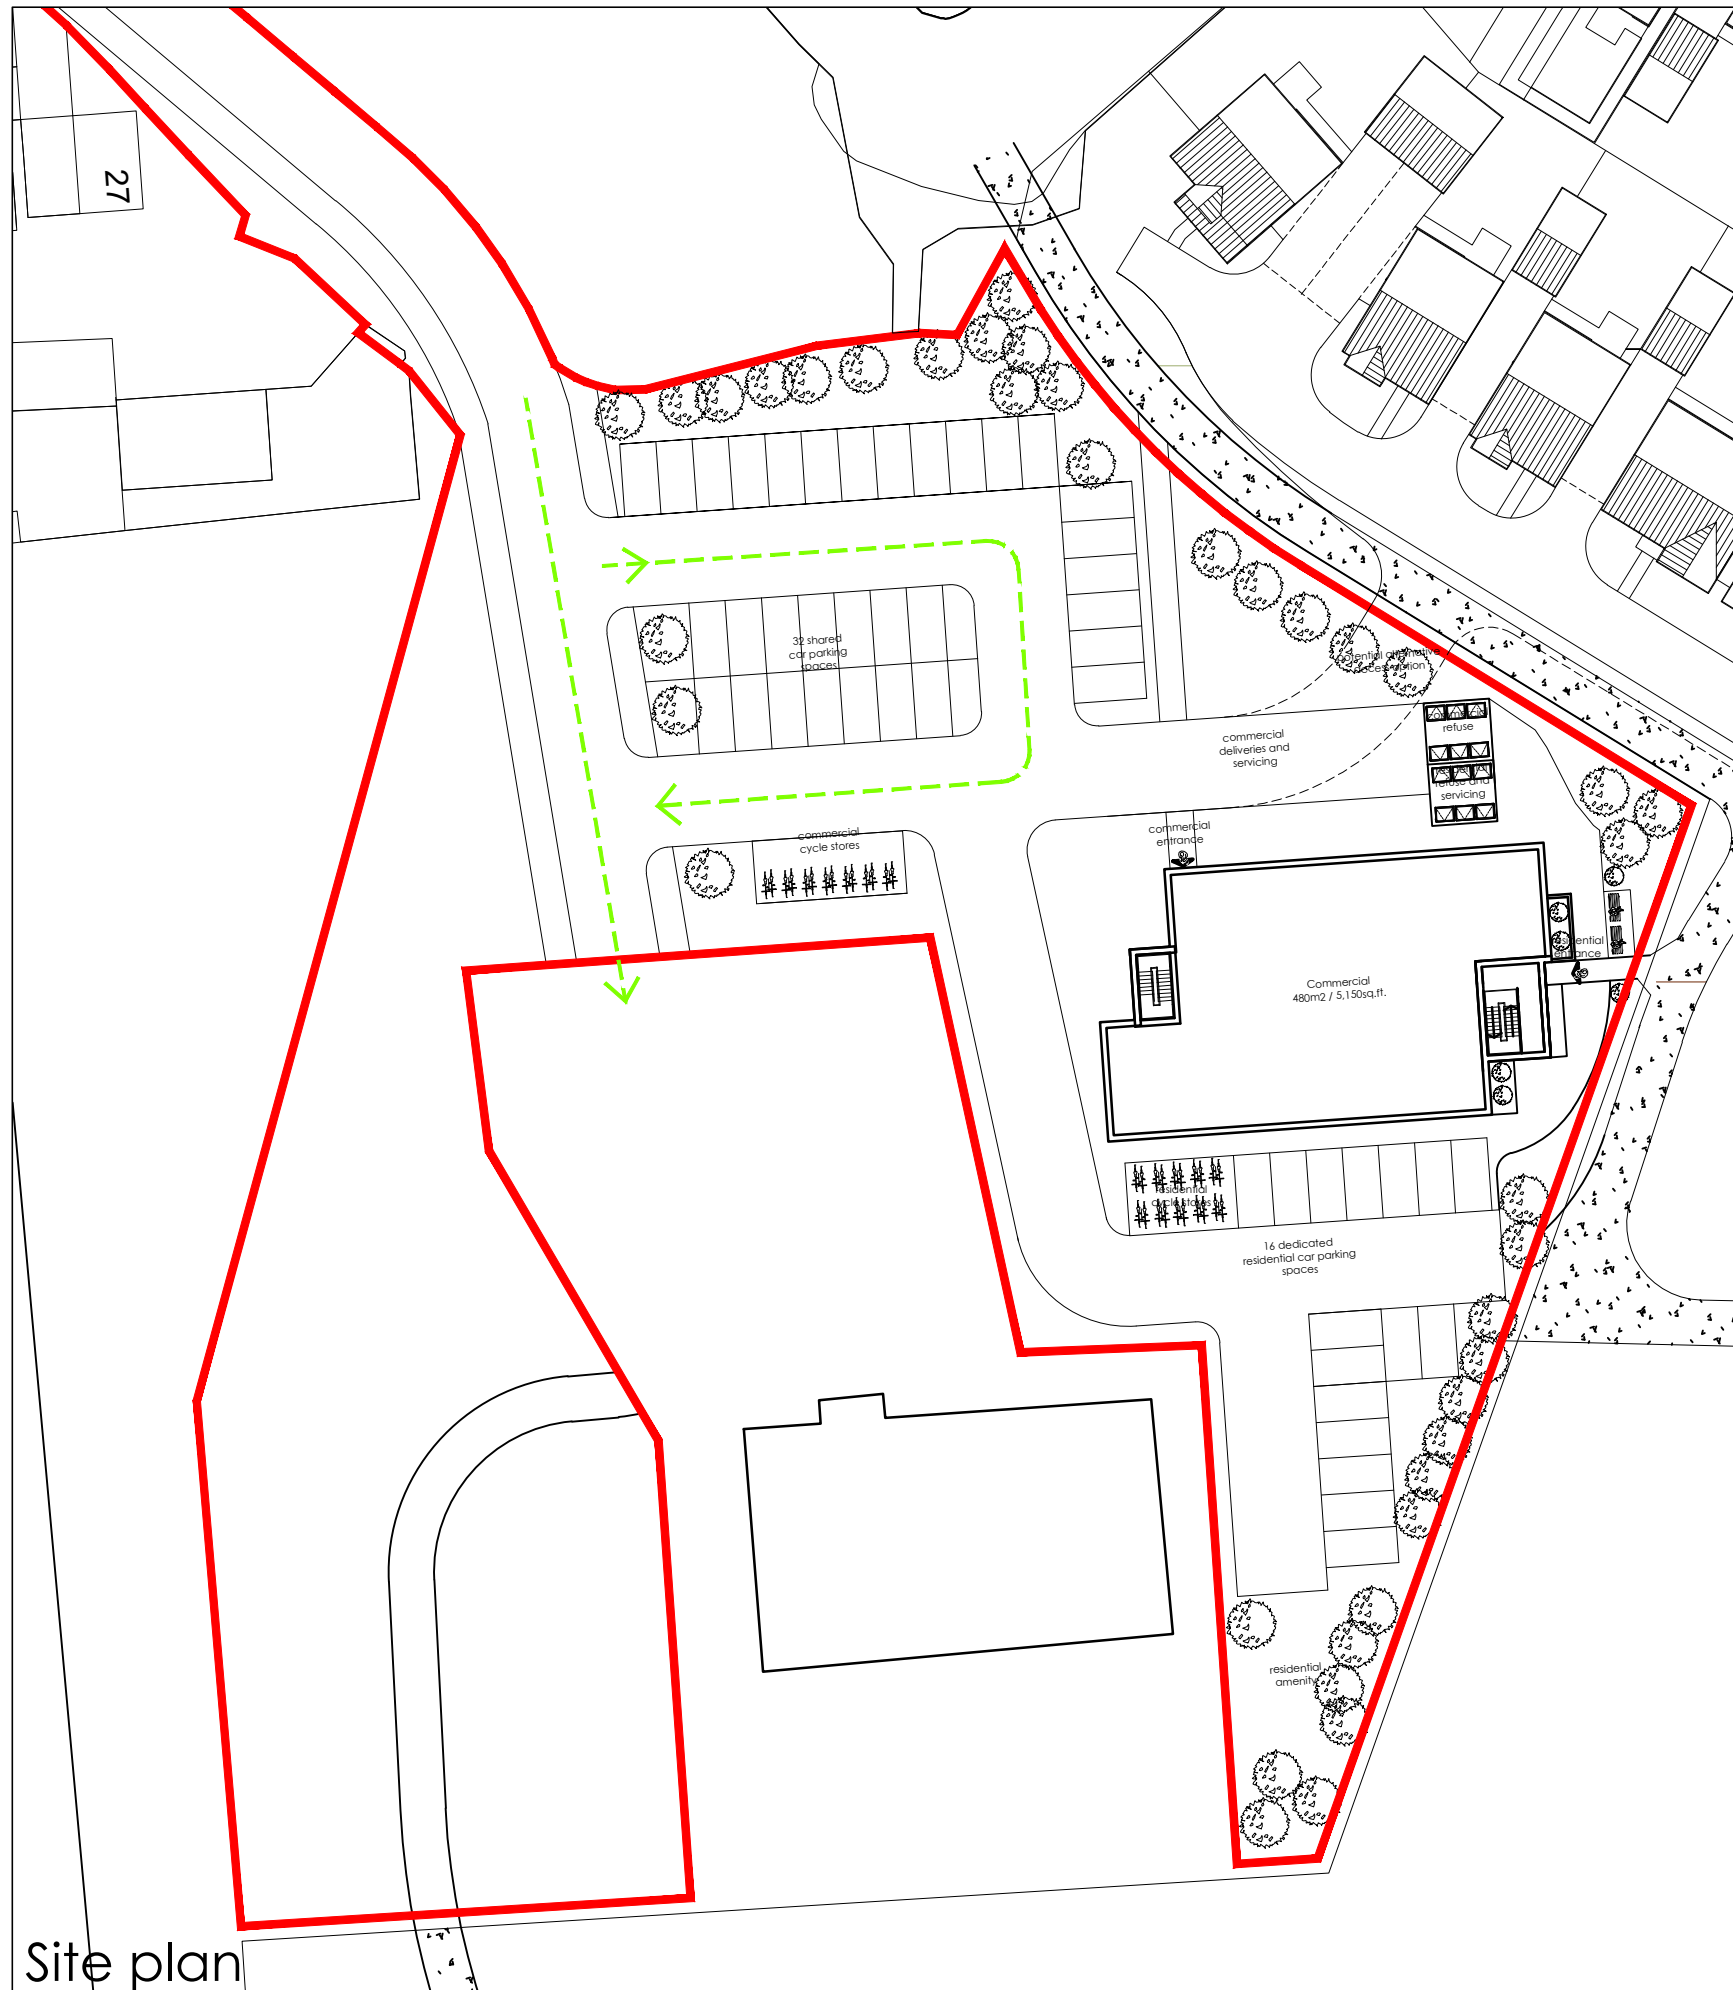

Site plan



Site location plan @ 1:1250

Mixed use Development Virginai Park Caerphilly		Job No. 25_002	Rev.
Title Proposed Site plan		Dwg No. AL(00)12	
Date 13.07.26	Drawn ***	Scale 1:500@ A3	

C2 Architects Town planners
Environmental & Urban design

Unit 1A, Compass Business Park,
Pacific Road, Cardiff. CF24 5HL

www.c2architects.co.uk
tel: 029 20452100