
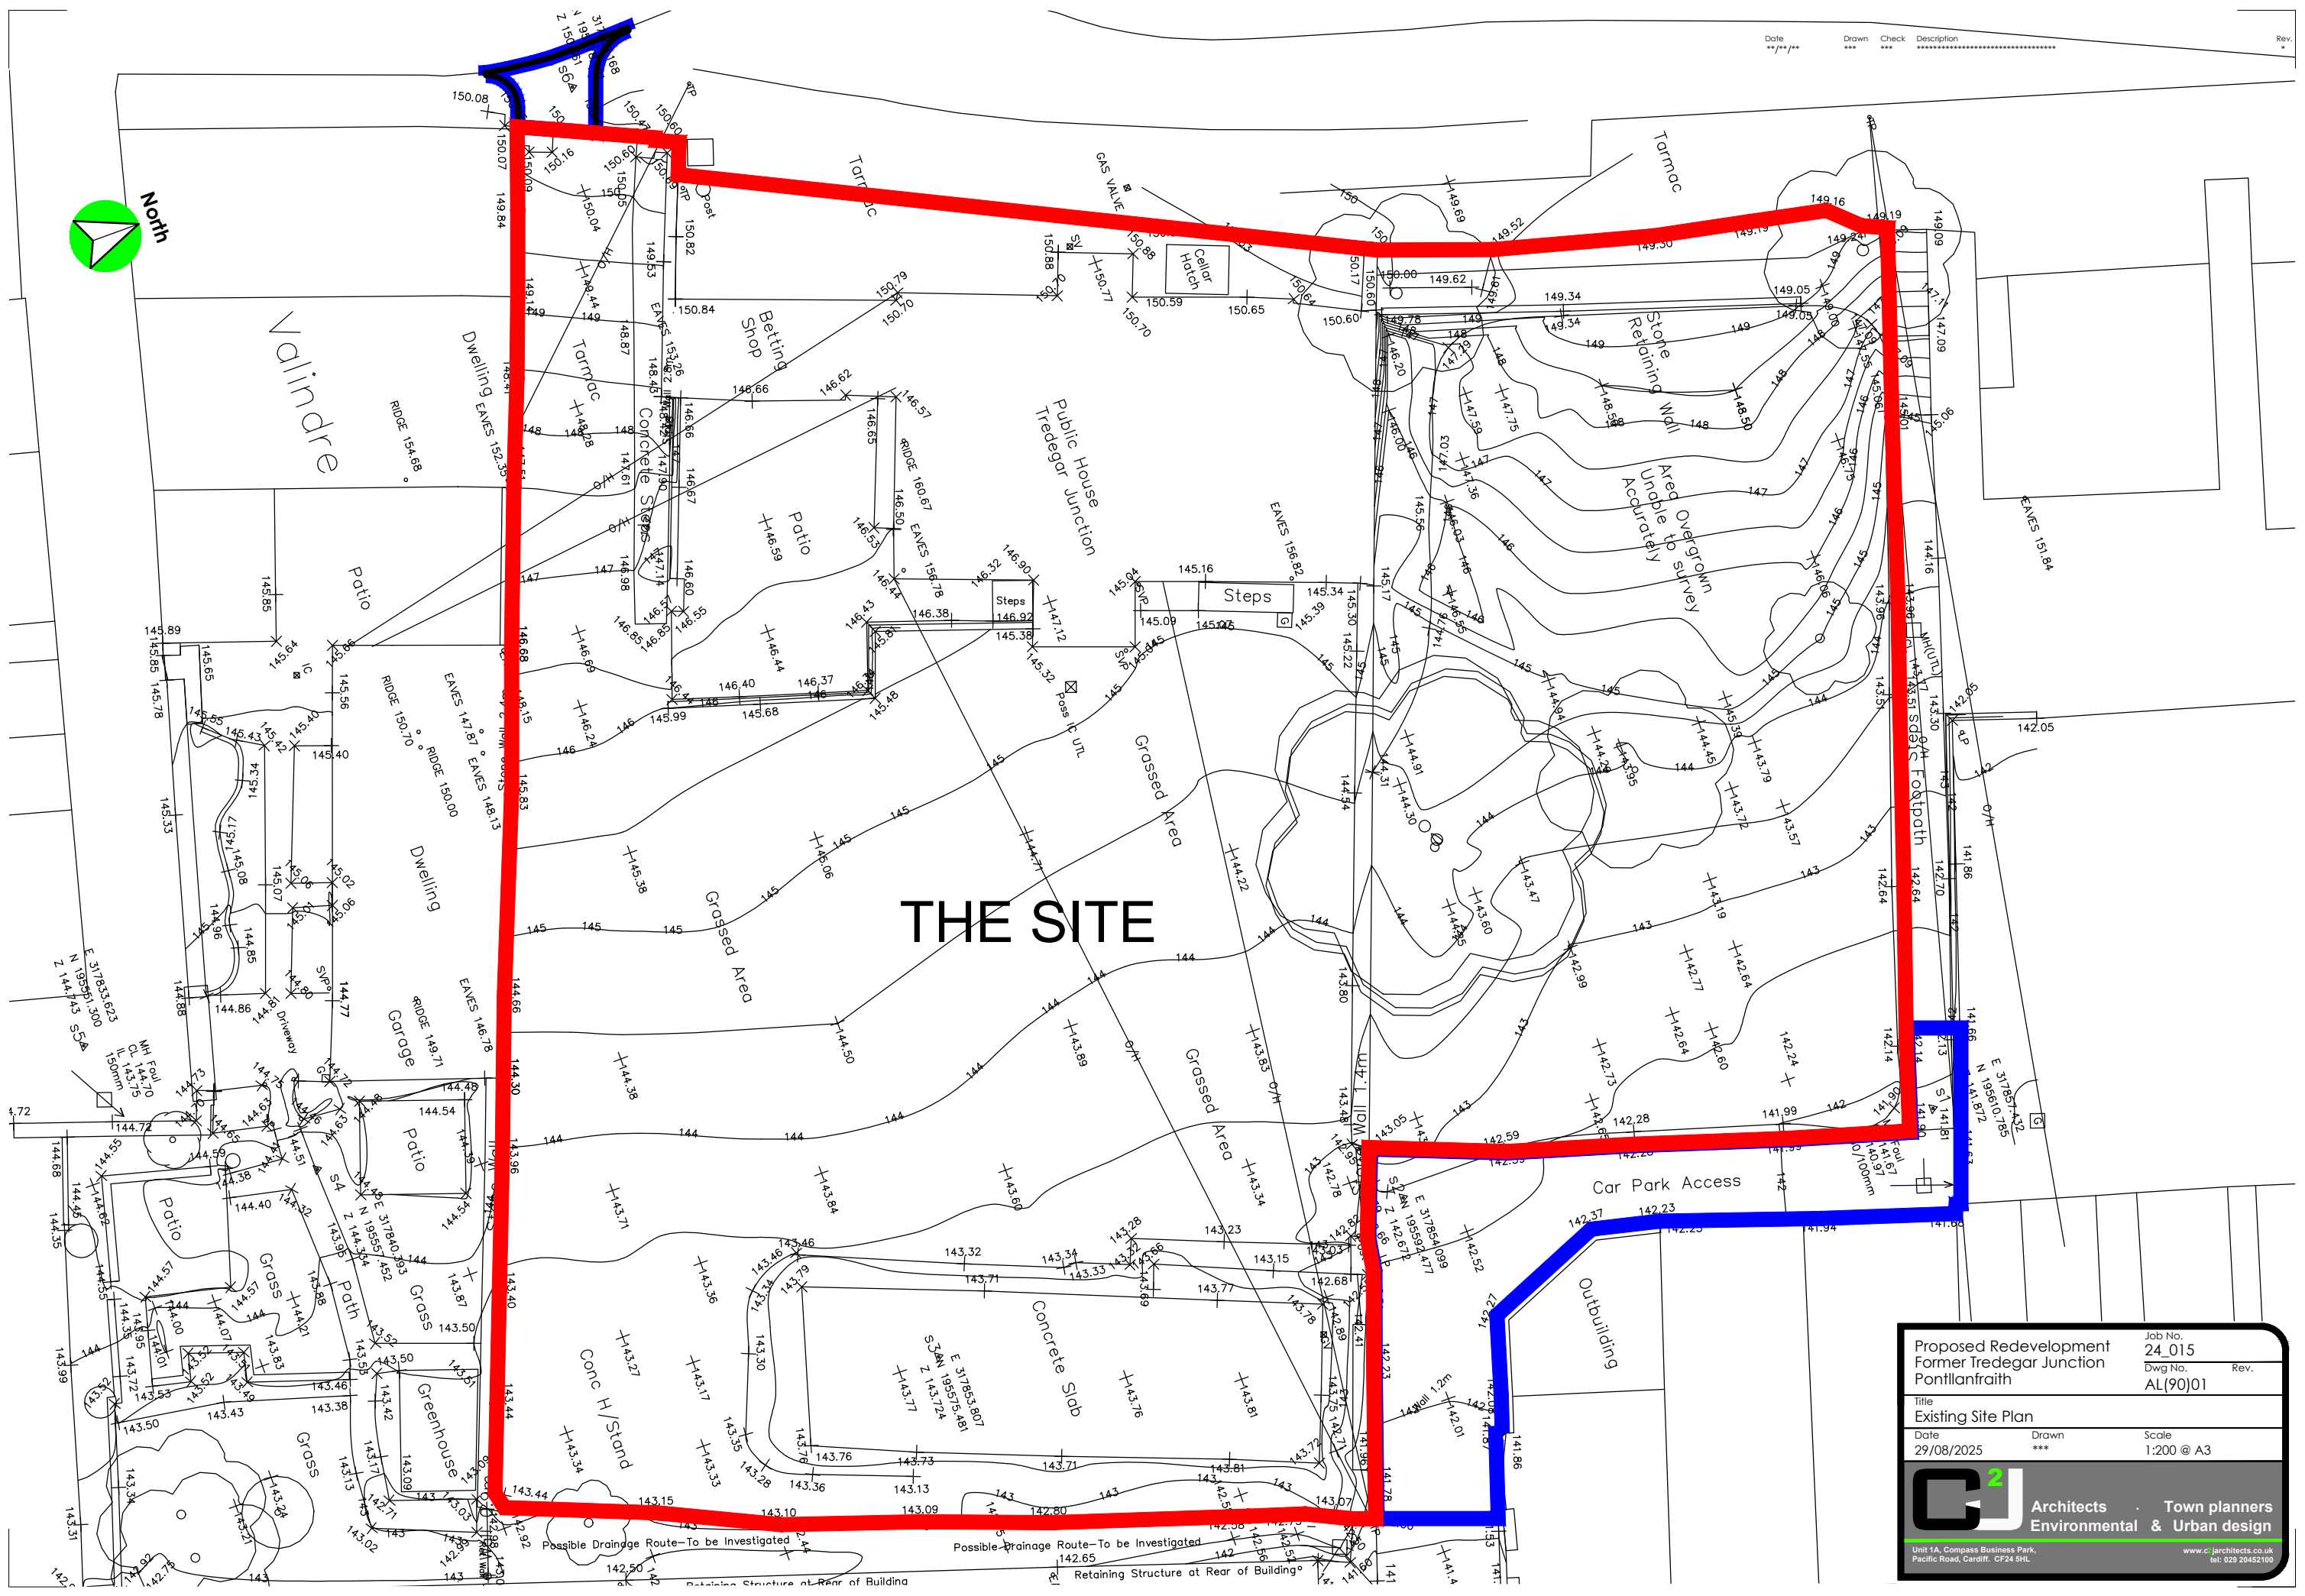


 

THE SITE

Proposed Redevelopment Former Tredegar Junction Pontllanfraith		Job No. 24.015 Dwg No. AL(90)01
Title Existing Site Plan		
Date 29/08/2025	Drawn ***	Scale 1:200 @ A3
 C Architects Town planners Environmental & Urban design		
Unit 1A, Compass Business Park, Pacific Road, Cardiff. CF24 5HL www.c-architects.co.uk tel: 029 20452100		