


PROPOSED ADDITION FOR:
ST JOHN LUTHERAN CHURCH

304 N 6TH STREET • WATERTOWN, WI 53094




EXCEL
ENGINEERING

PROJECT NUMBER: 250030200

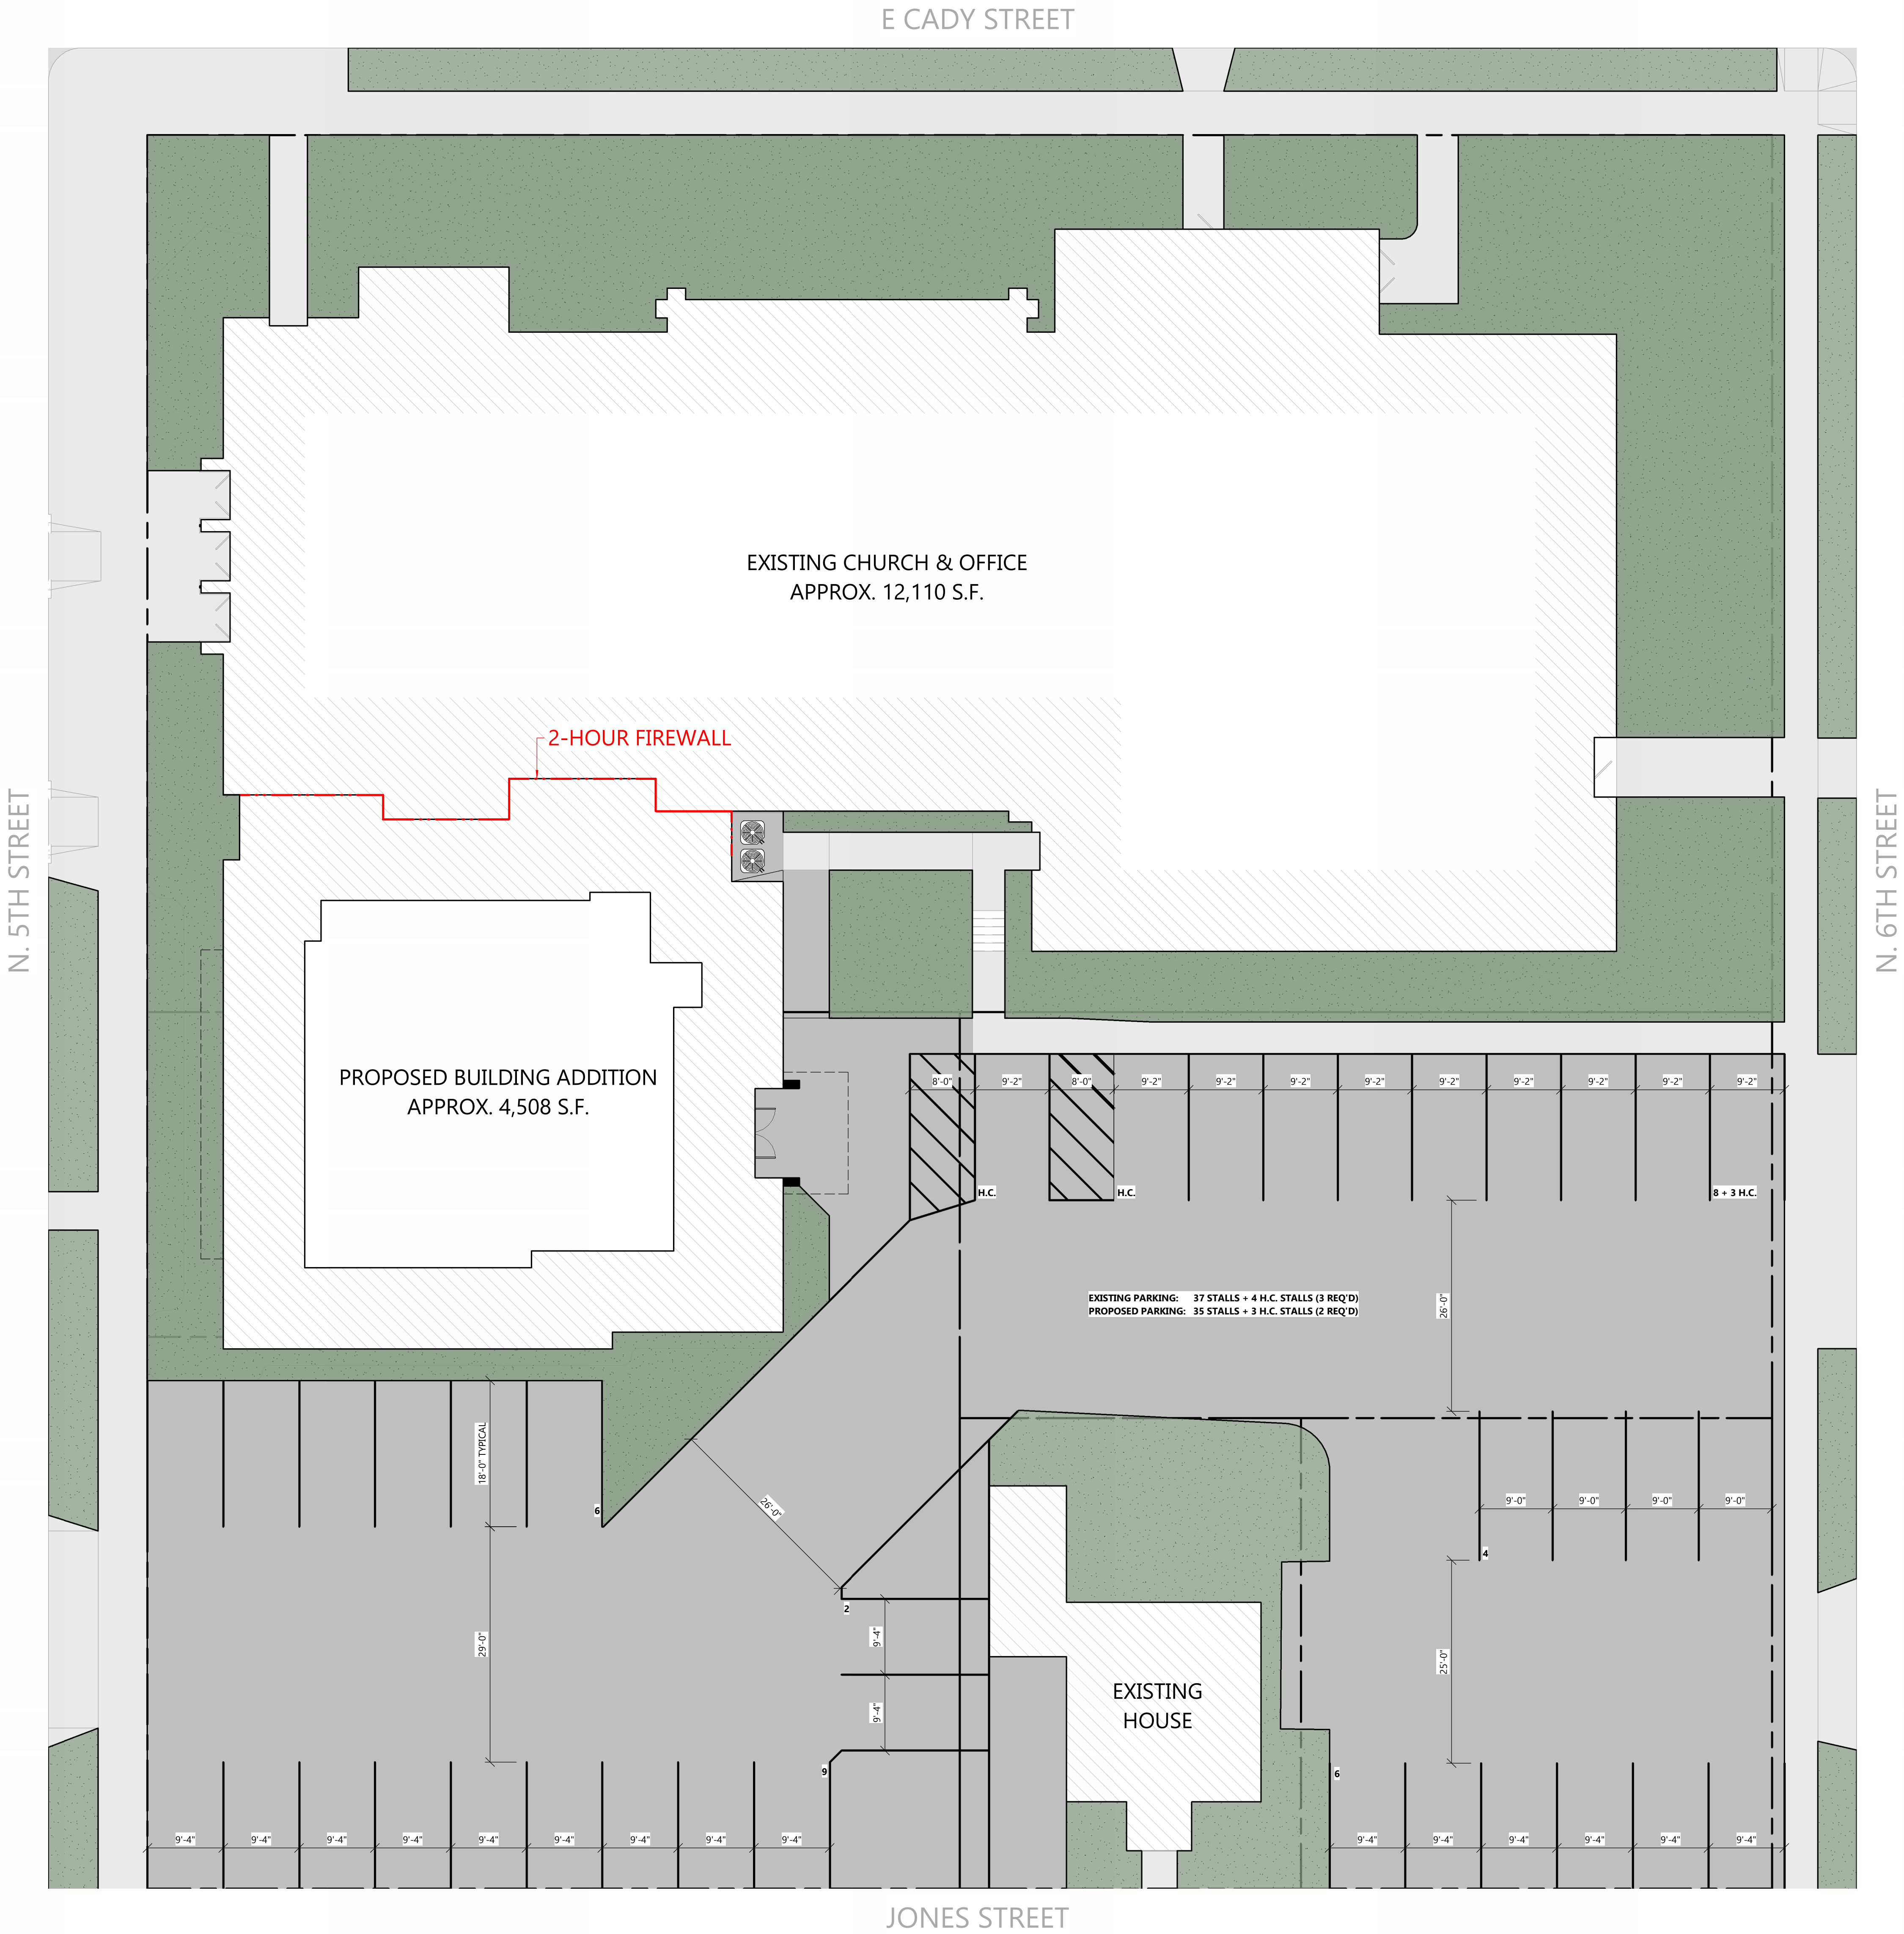


PROPOSED ADDITION FOR:
ST JOHN LUTHERAN CHURCH

304 N 6TH STREET • WATERTOWN, WI 53094

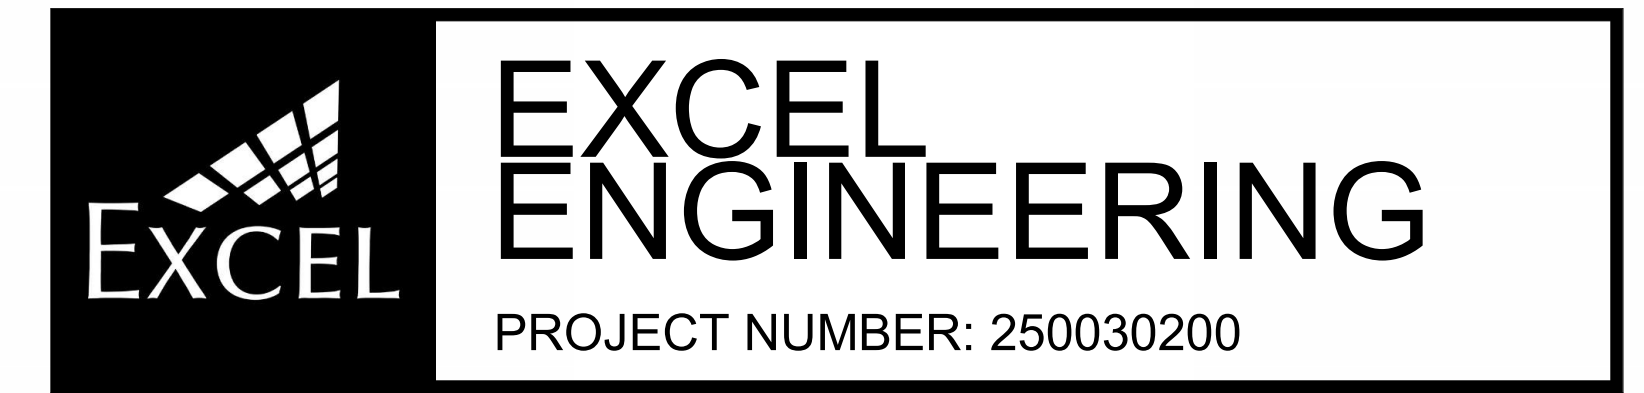

E CADY STREET

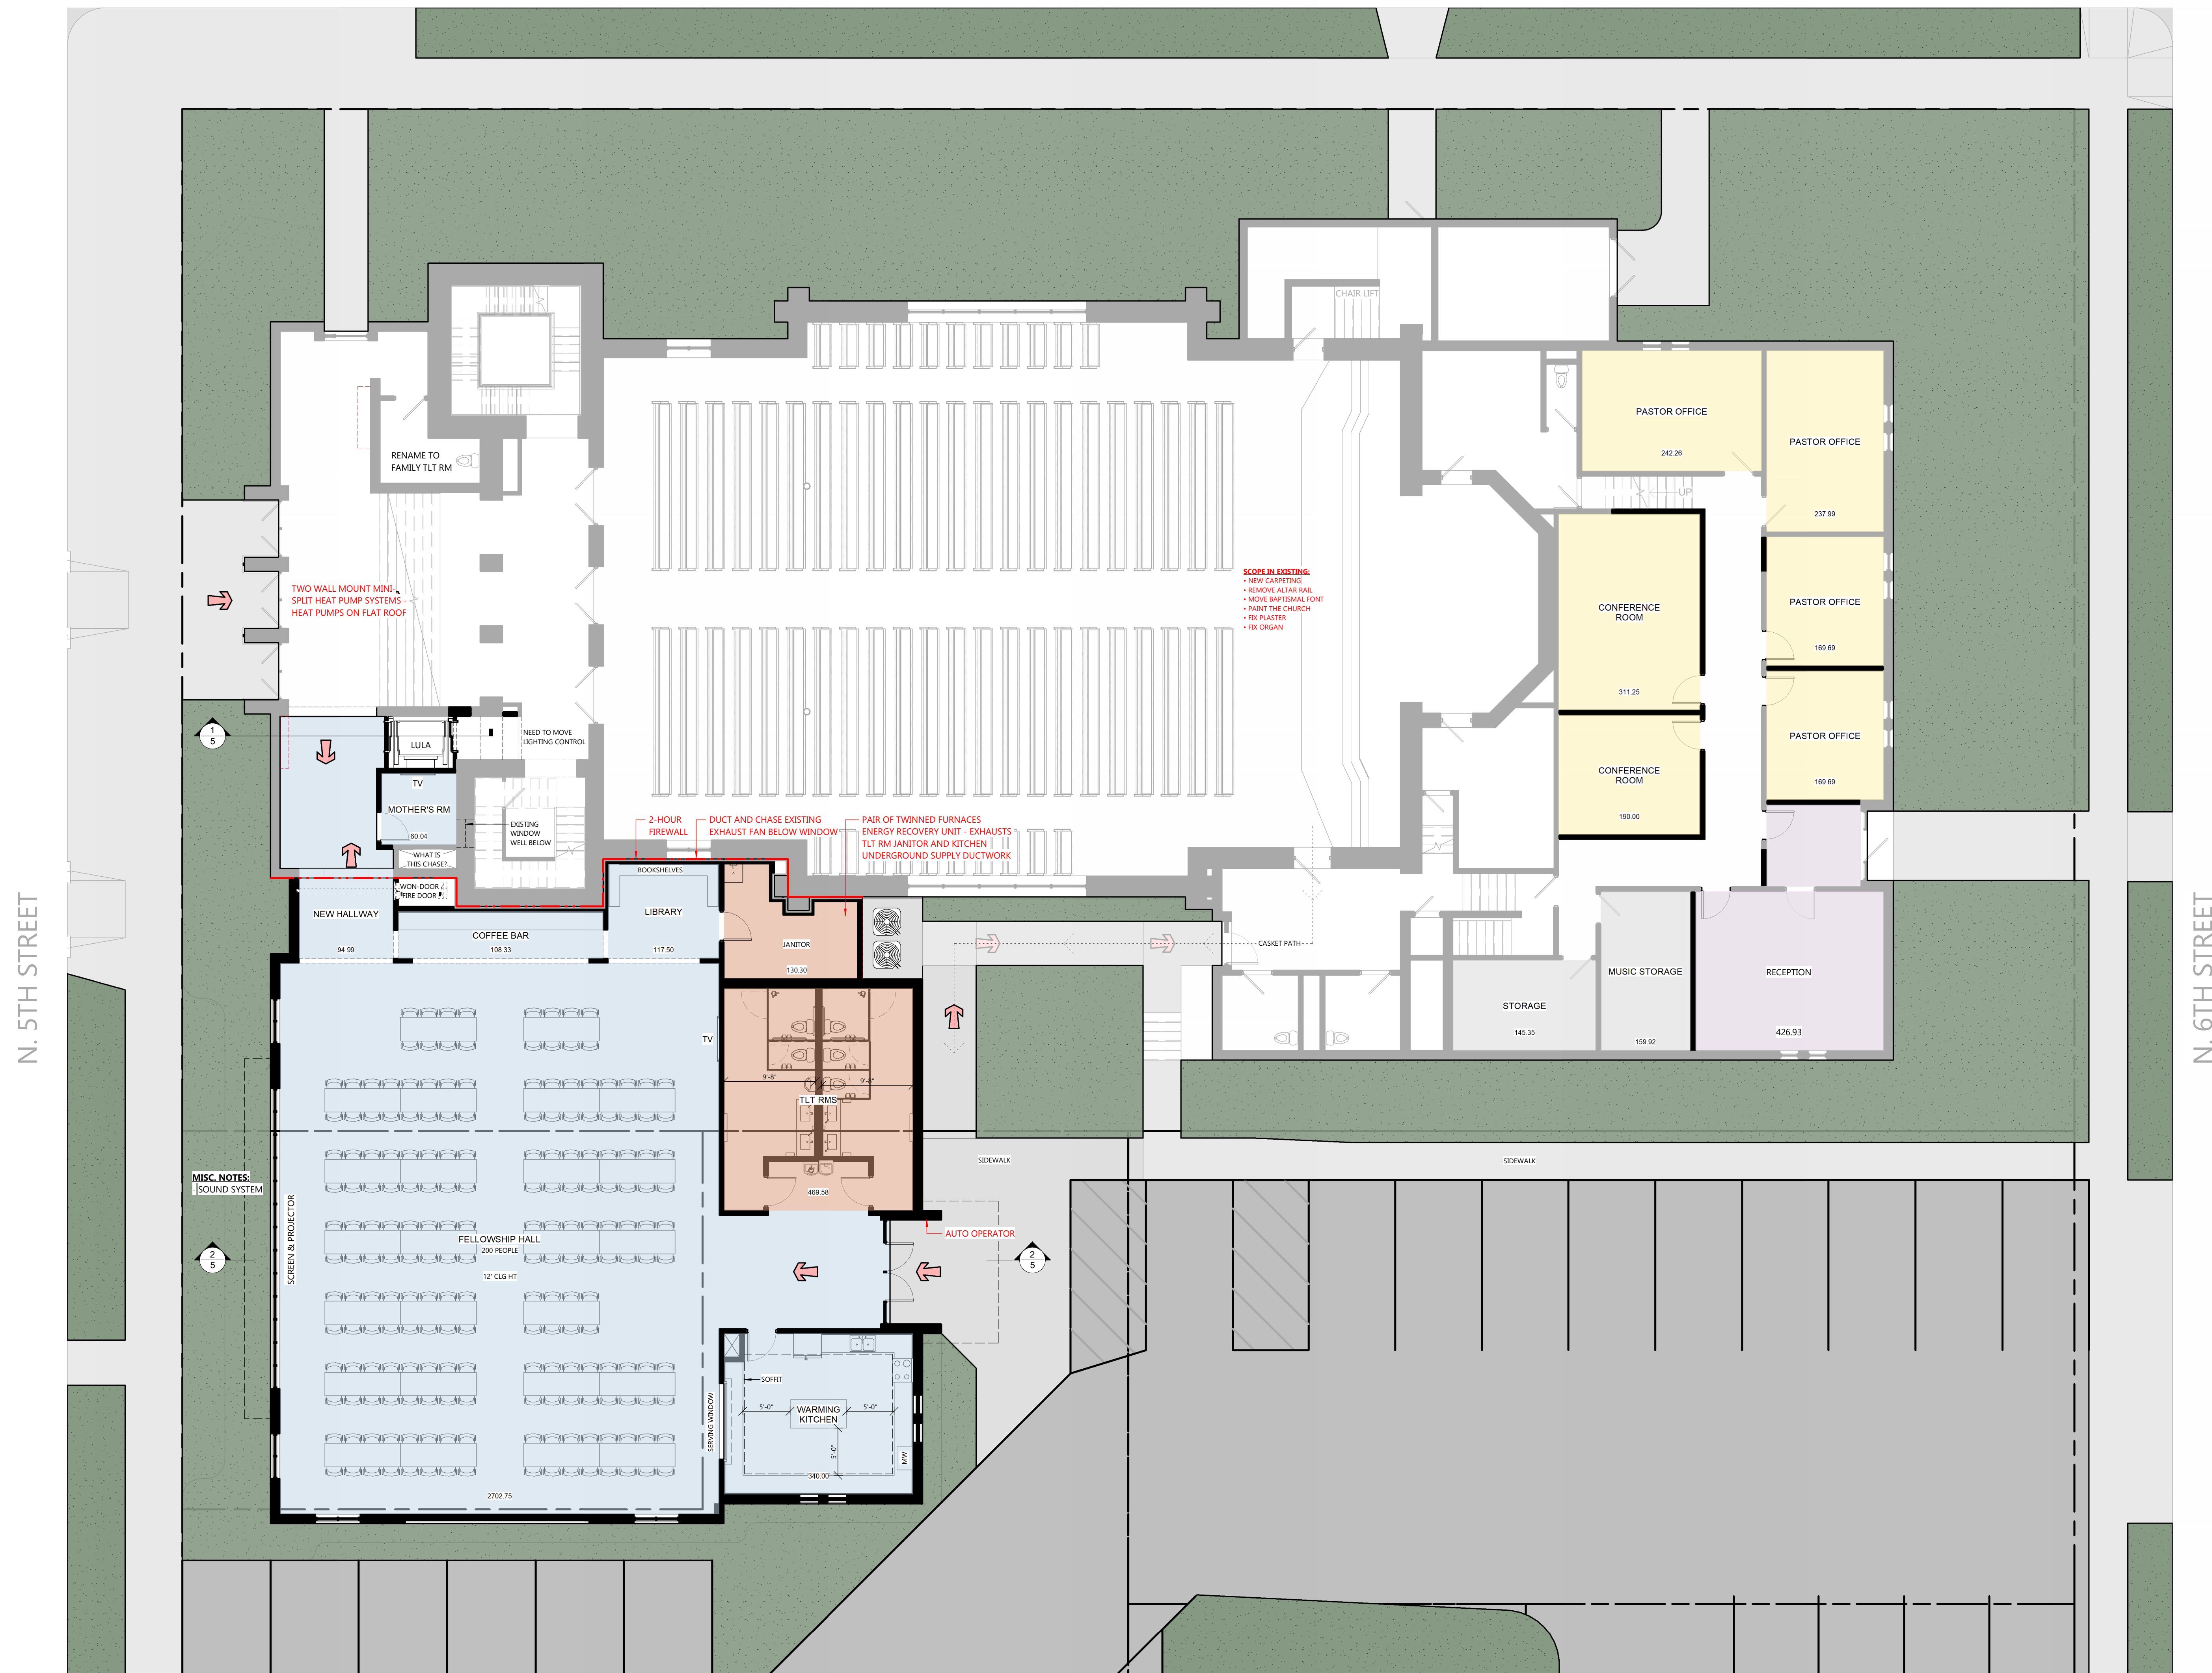


N. 6TH STREET

N. 5TH STREET



DATE: AUG. 21, 2025 |

MAIN LEVEL FLOOR PLAN | 2

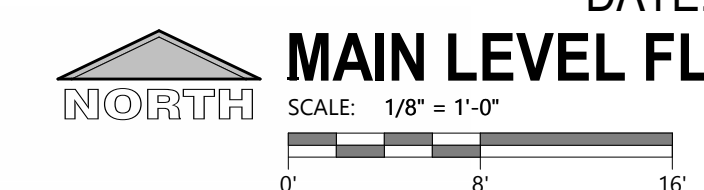

PROPOSED ADDITION FOR:
ST JOHN LUTHERAN CHURCH

304 N 6TH STREET • WATERTOWN, WI 53094

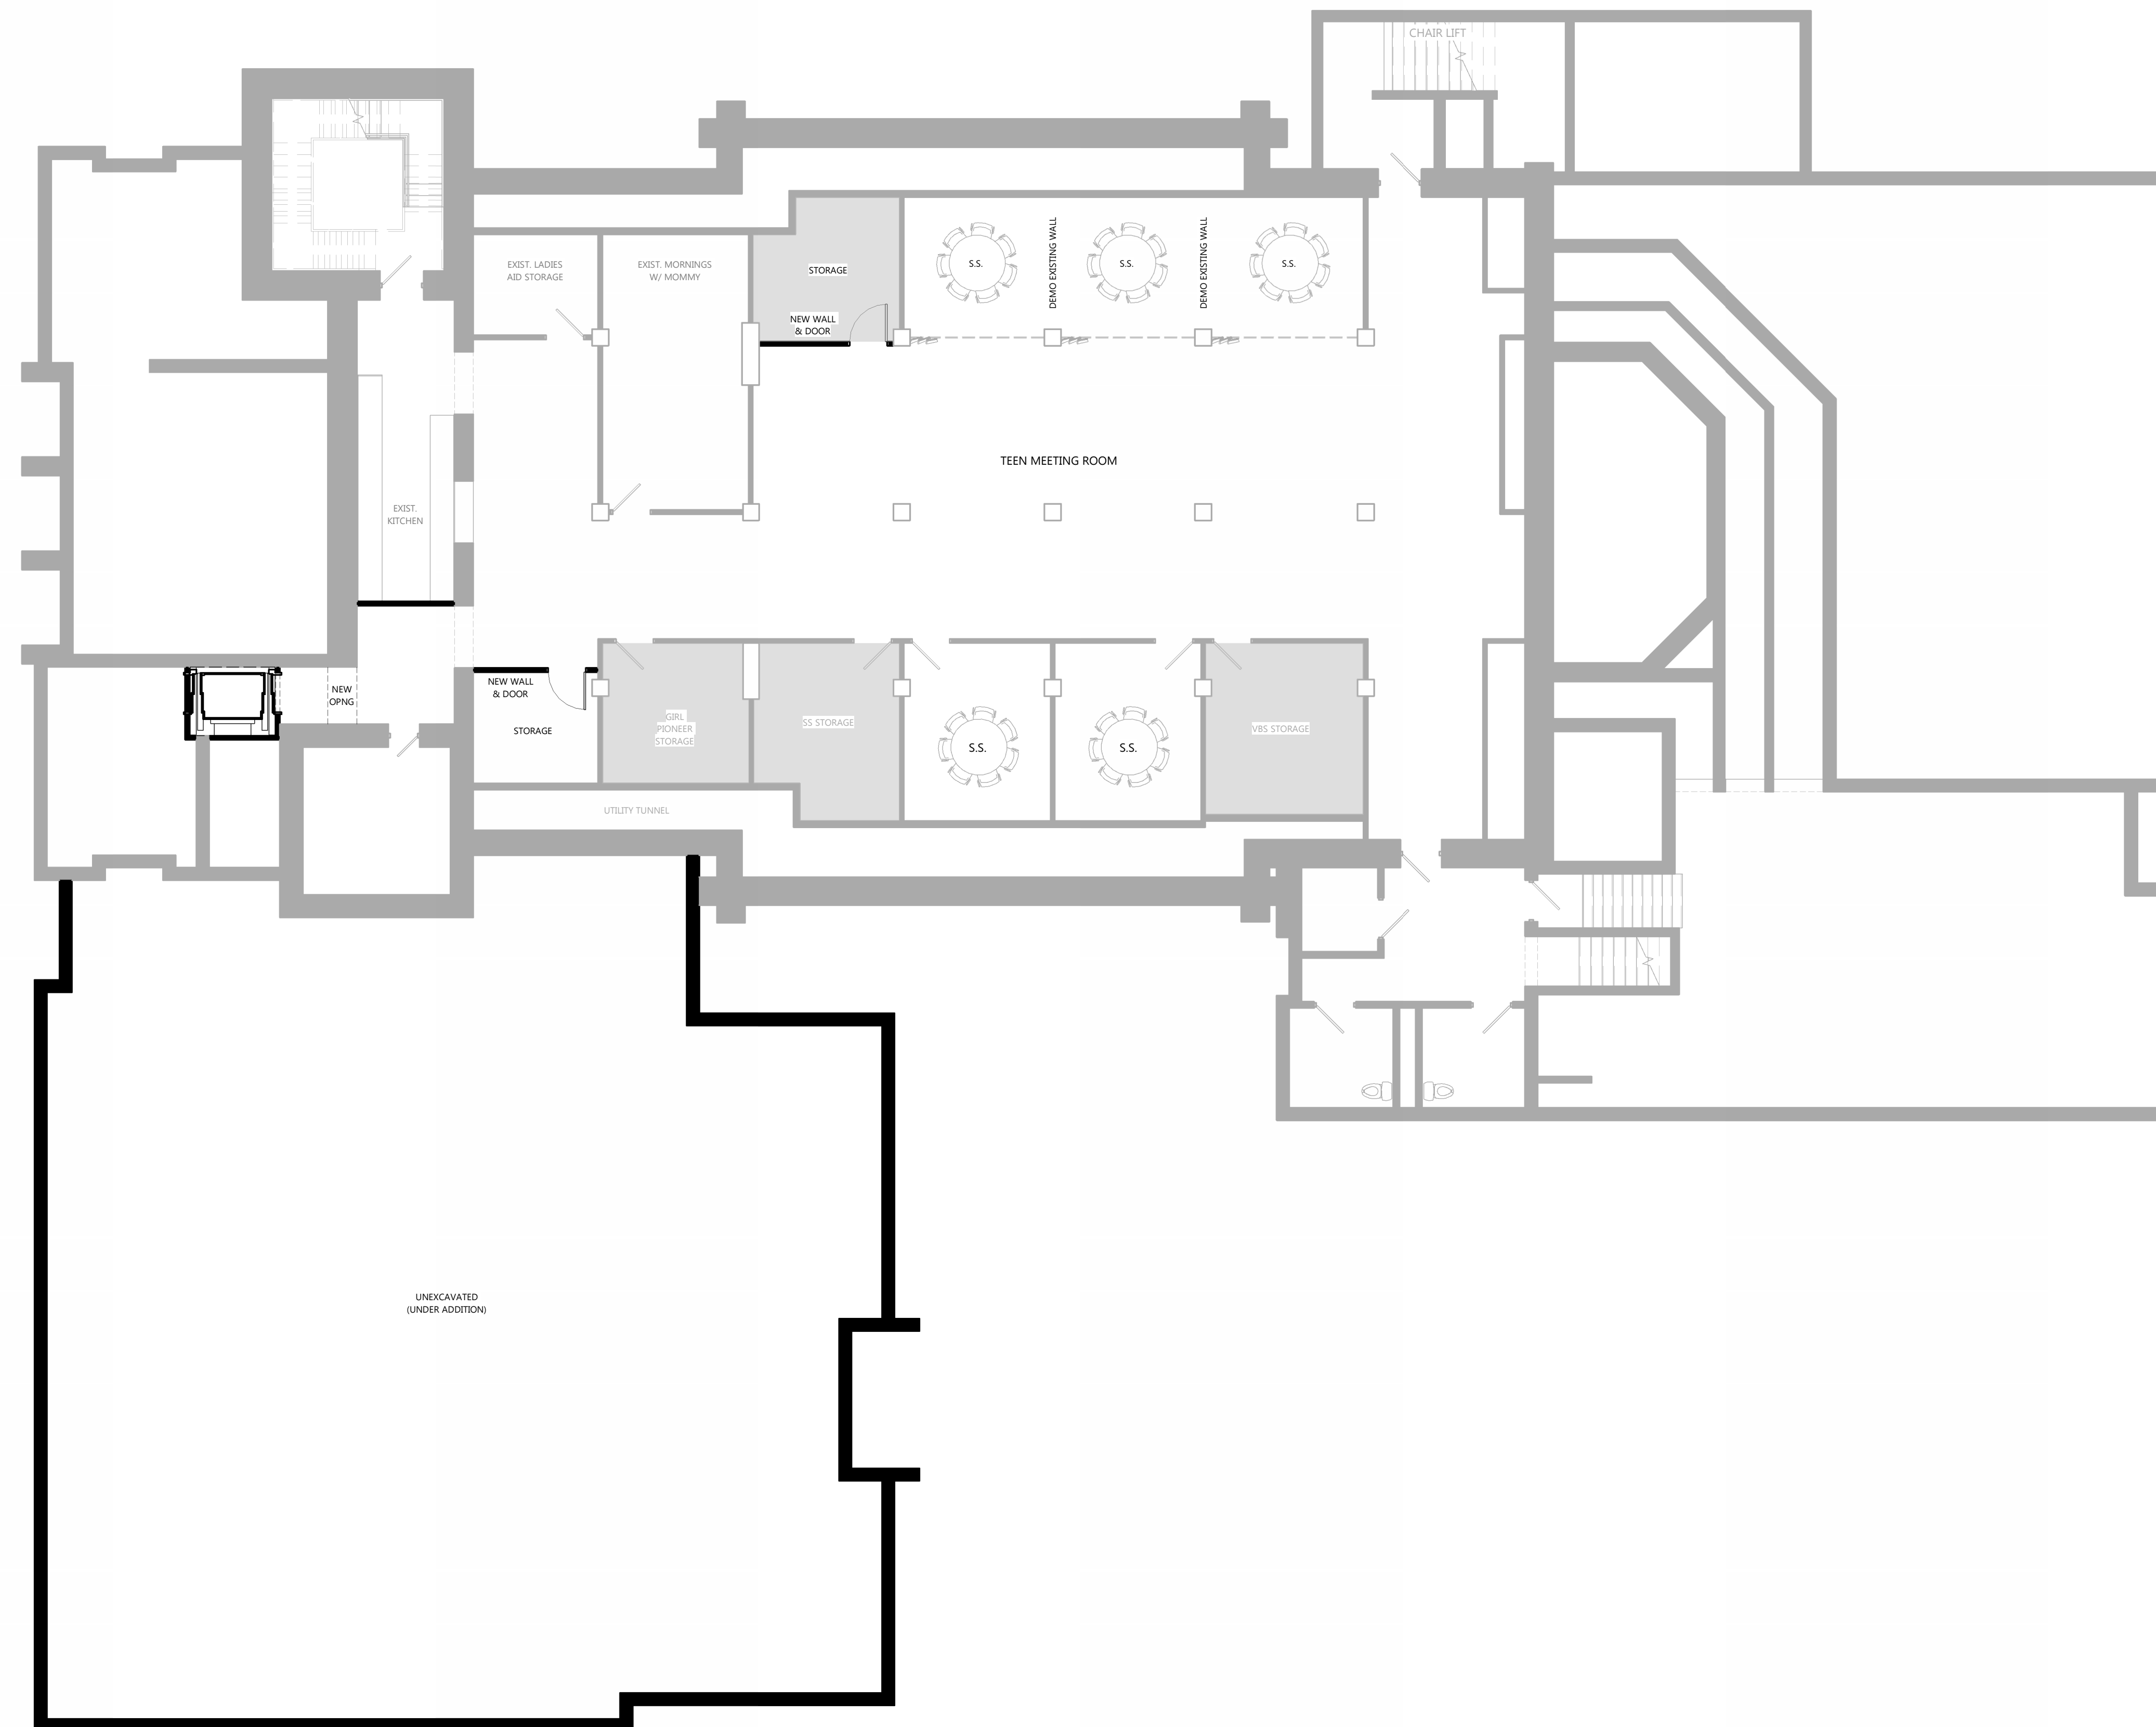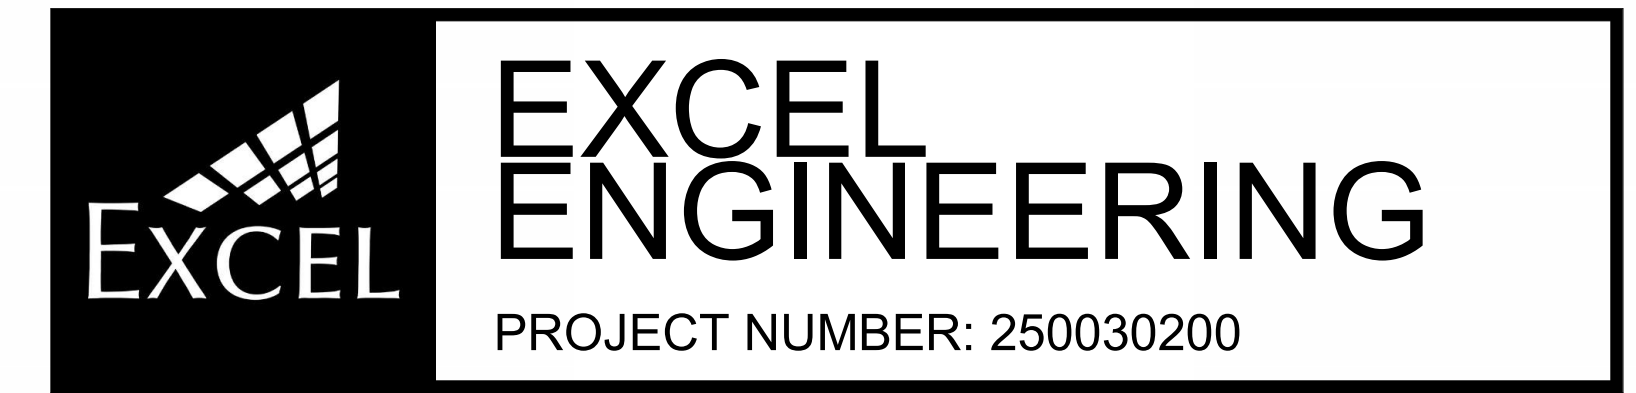

PROPOSED ADDITION FOR:
ST JOHN LUTHERAN CHURCH

304 N 6TH STREET • WATERTOWN, WI 53094




**EXCEL
ENGINEERING**
PROJECT NUMBER: 250030200



1
4 **WEST ELEVATION**
SCALE: 1/8" = 1'-0"



2
4 **SOUTH ELEVATION**
SCALE: 1/8" = 1'-0"

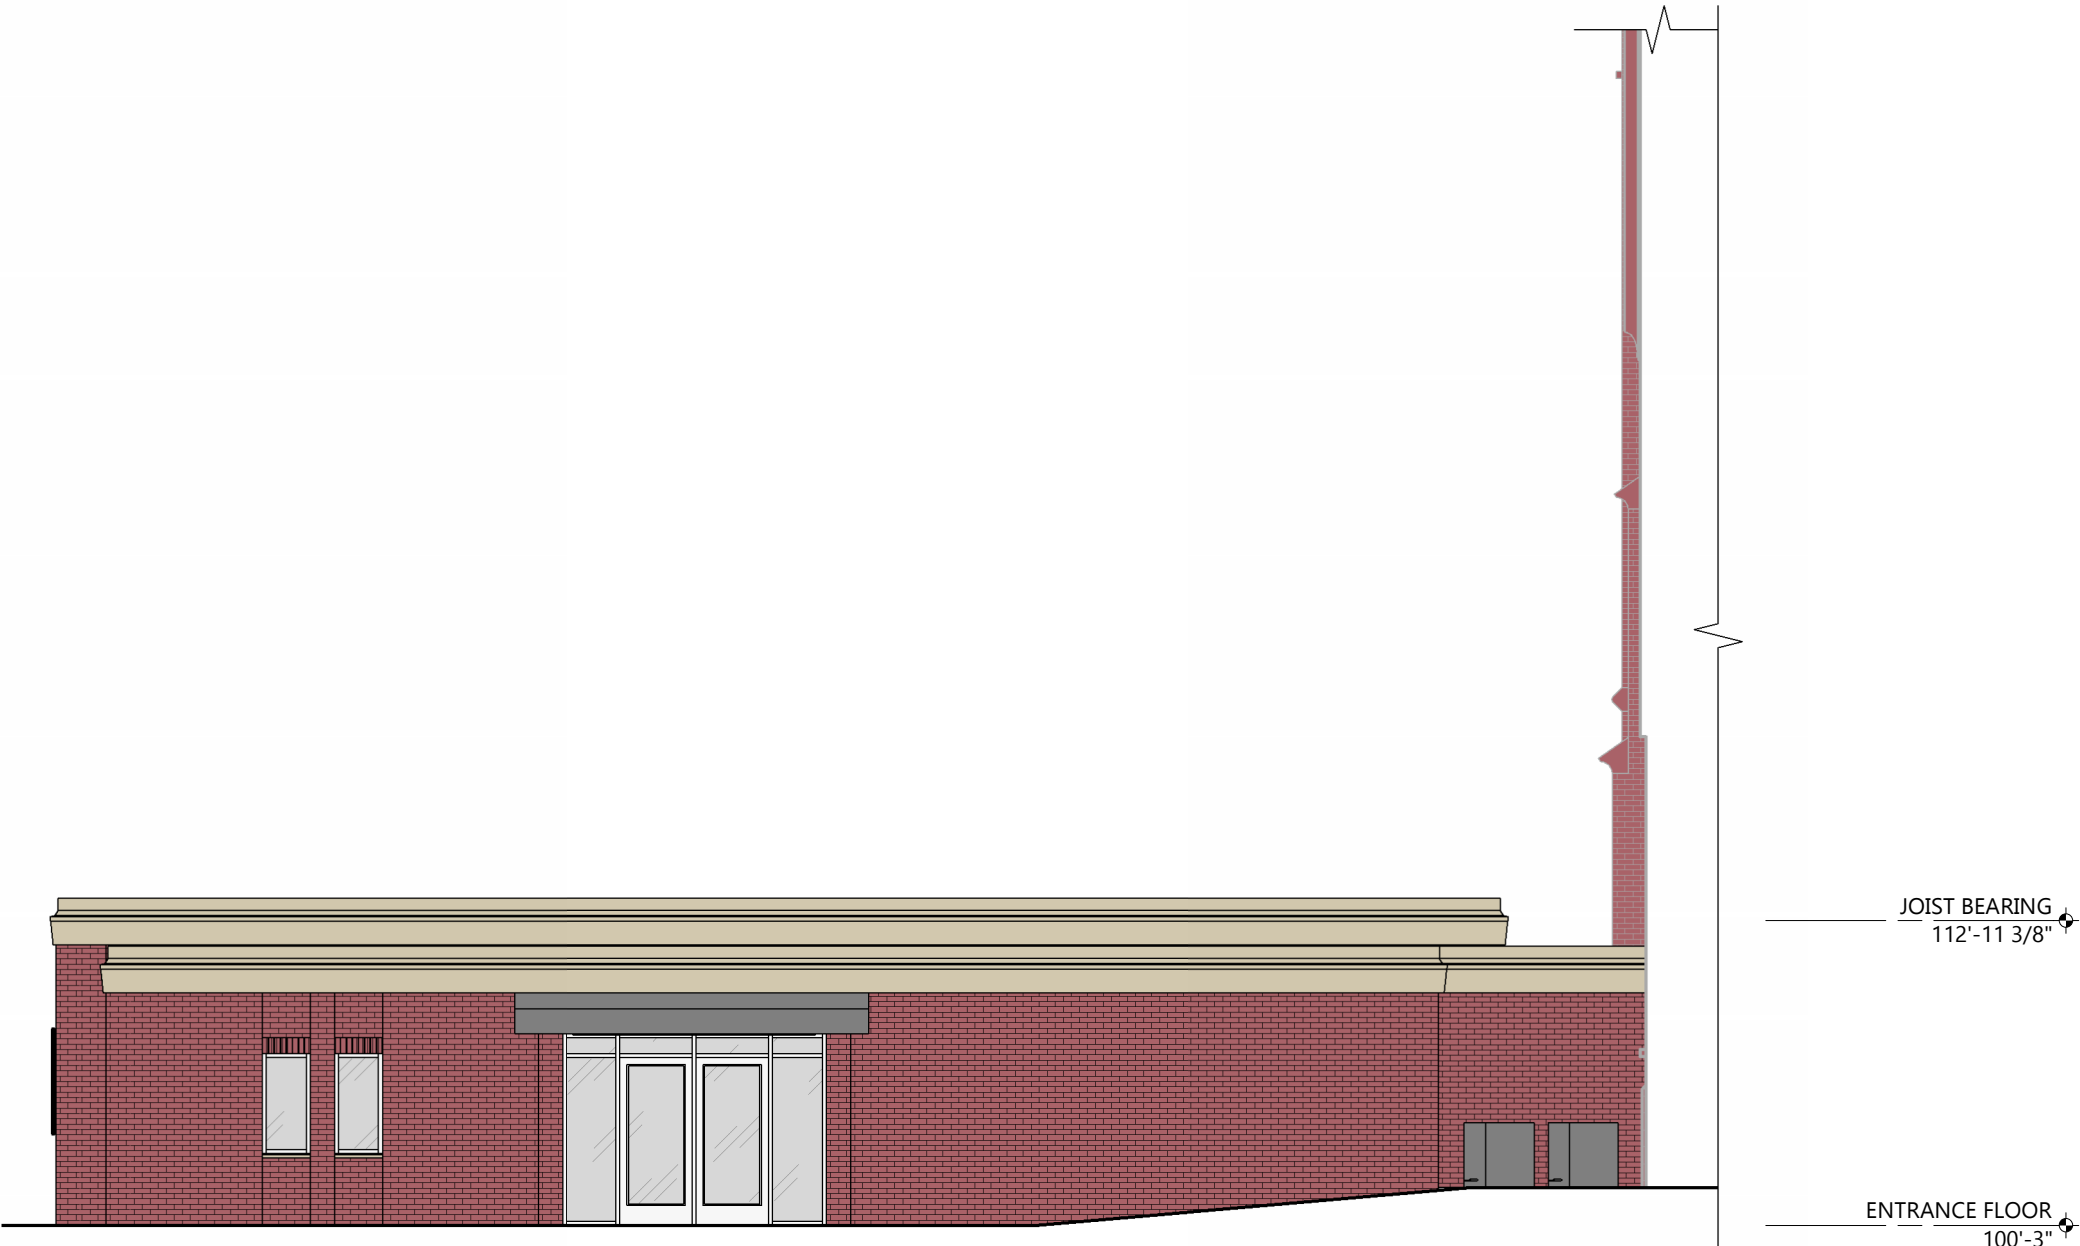

3
4 **EAST ELEVATION**
SCALE: 1/8" = 1'-0"


PROPOSED ADDITION FOR:
ST JOHN LUTHERAN CHURCH

304 N 6TH STREET • WATERTOWN, WI 53094




EXCEL
ENGINEERING

PROJECT NUMBER: 250030200

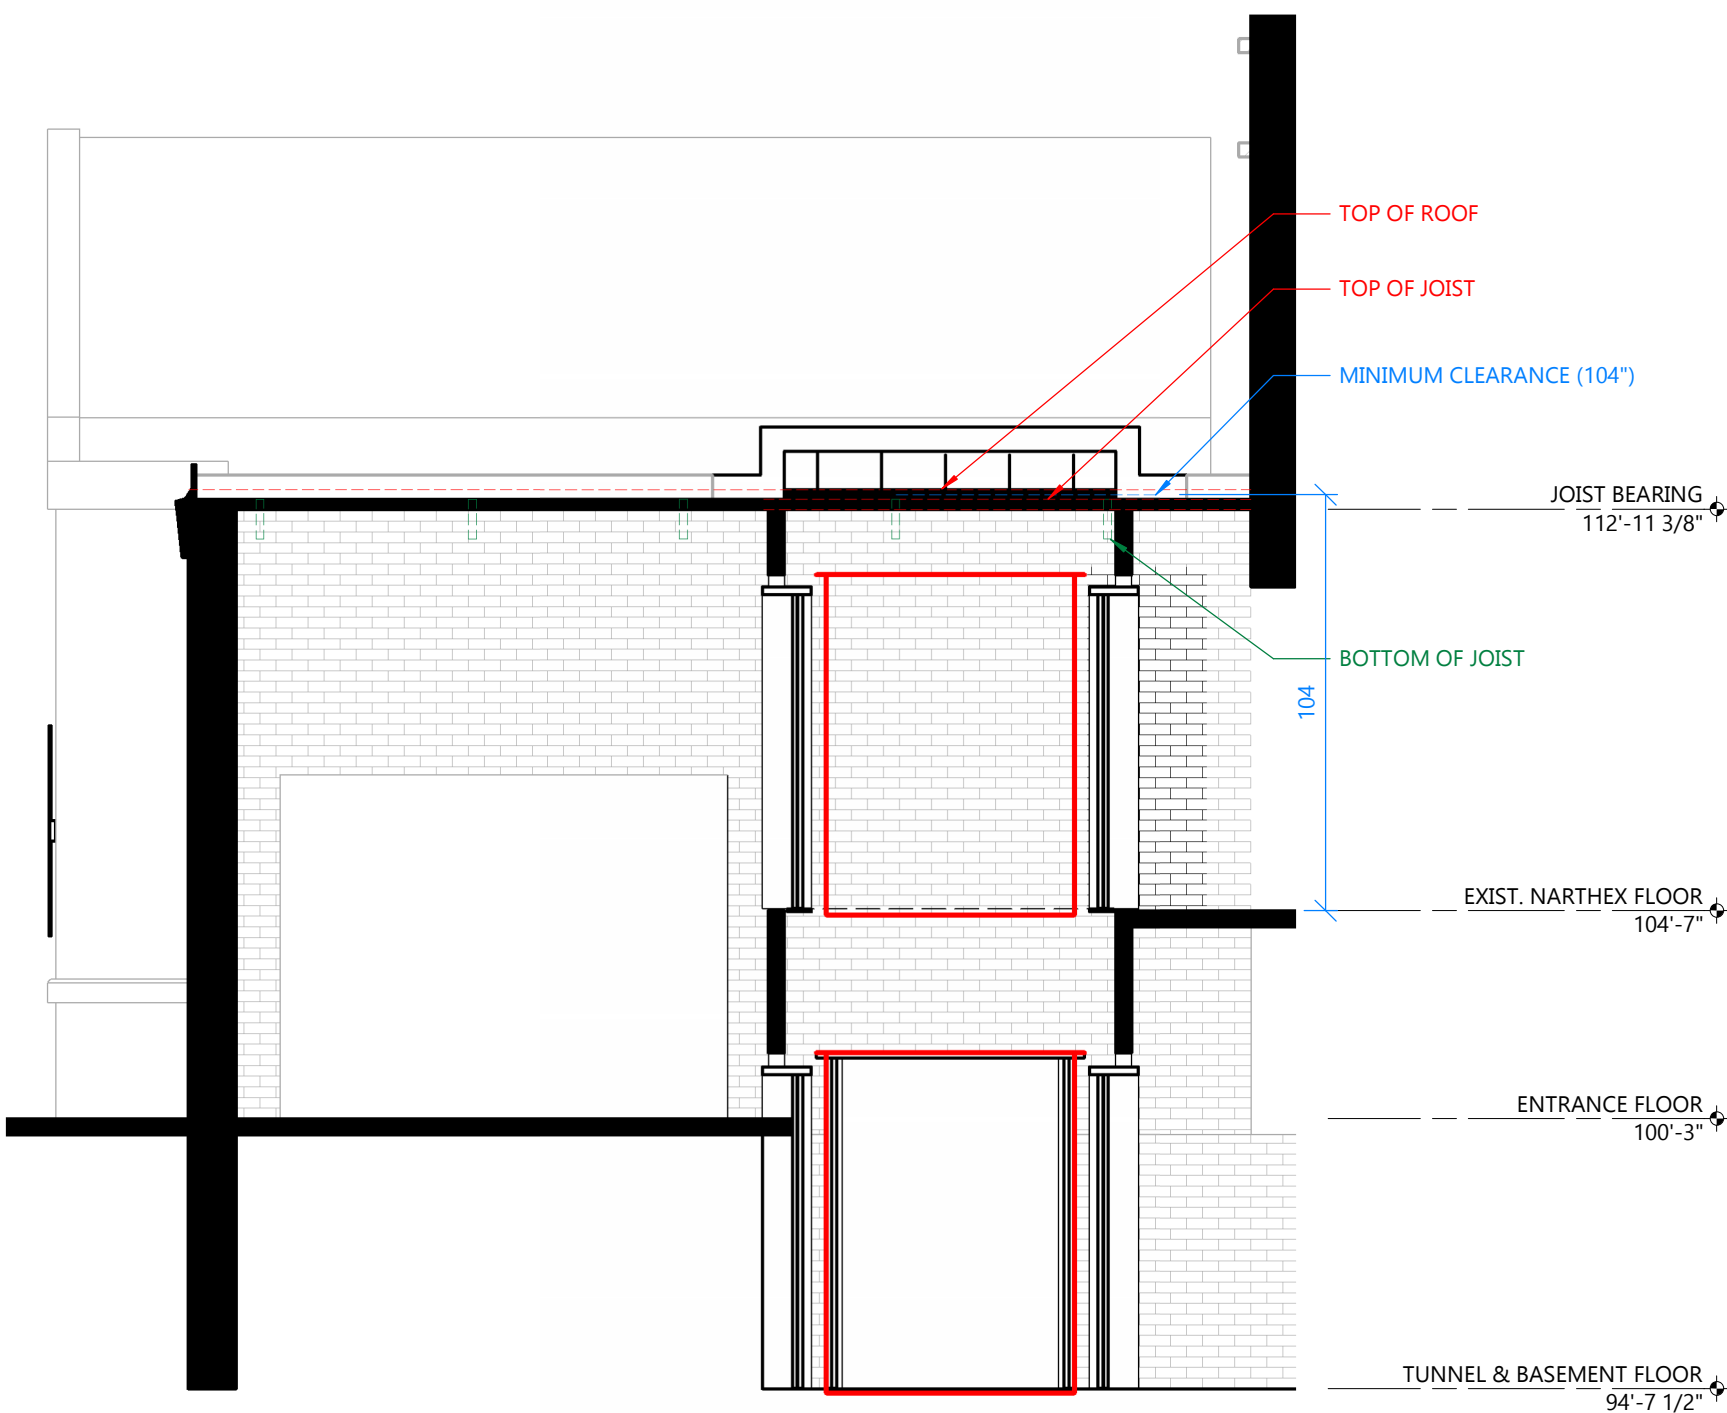

1 SECTION
5 SCALE: 1/4" = 1'-0"

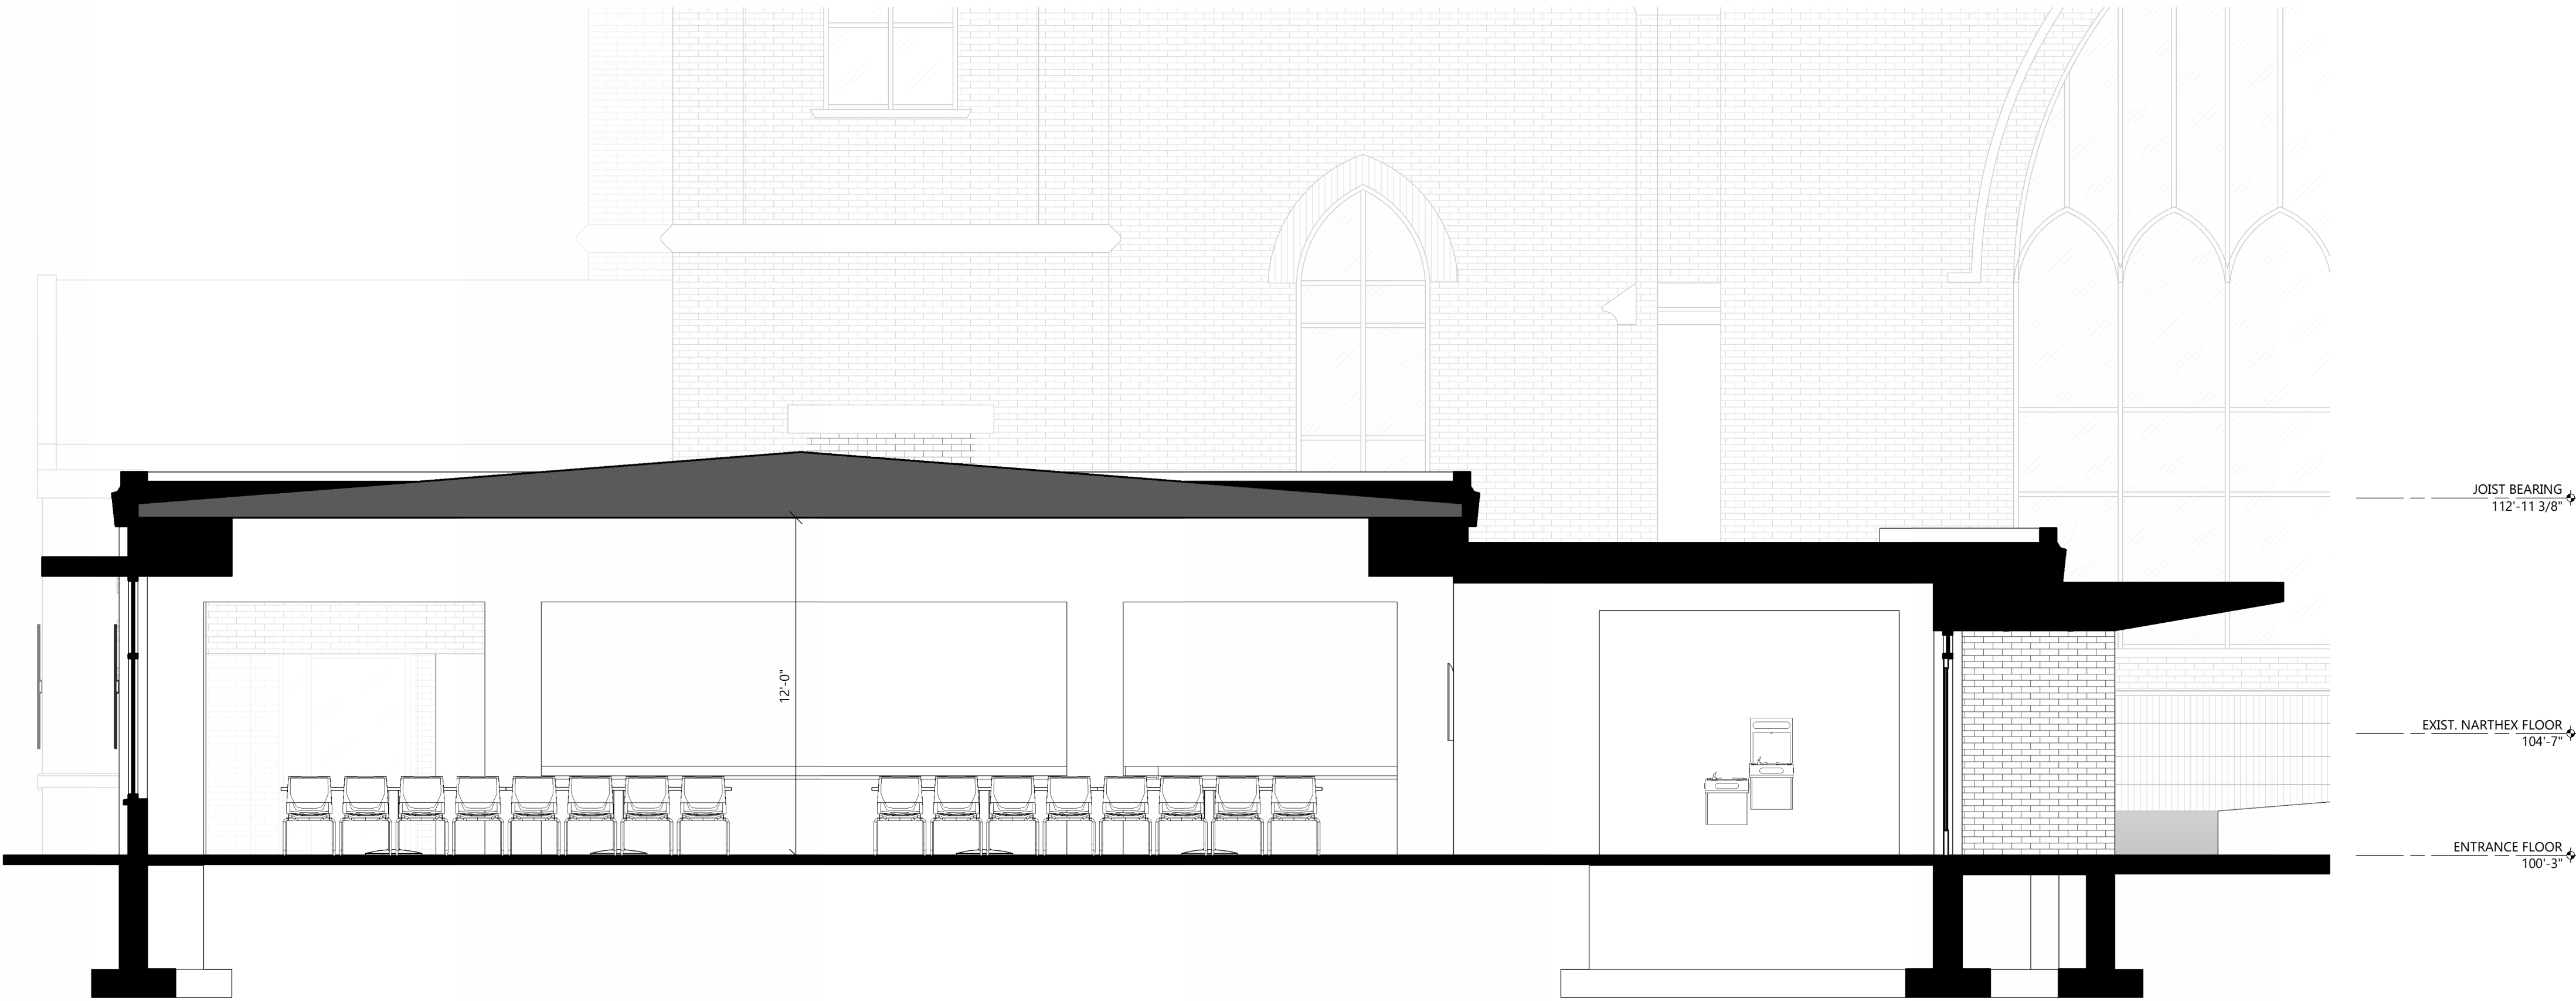

2 SECTION
5 SCALE: 1/4" = 1'-0"