


Park Hill

# ST. LUCAS CHURCH CITY OF SUNSET HILLS, ST. LOUIS COUNTY, MISSOURI SITE PLAN



GRAPHIC SCALE

 

5

4

3

2


1

N 89°18'40" W (SUR)  
N 89°14'W (REC)

507.39' (SUR)  
506.68' (REC)

FOX  
GLENN DRIVE  
N 20°50'12" W  
251.65'

FOX MEADOWS  
P.B. 33 PG. 25

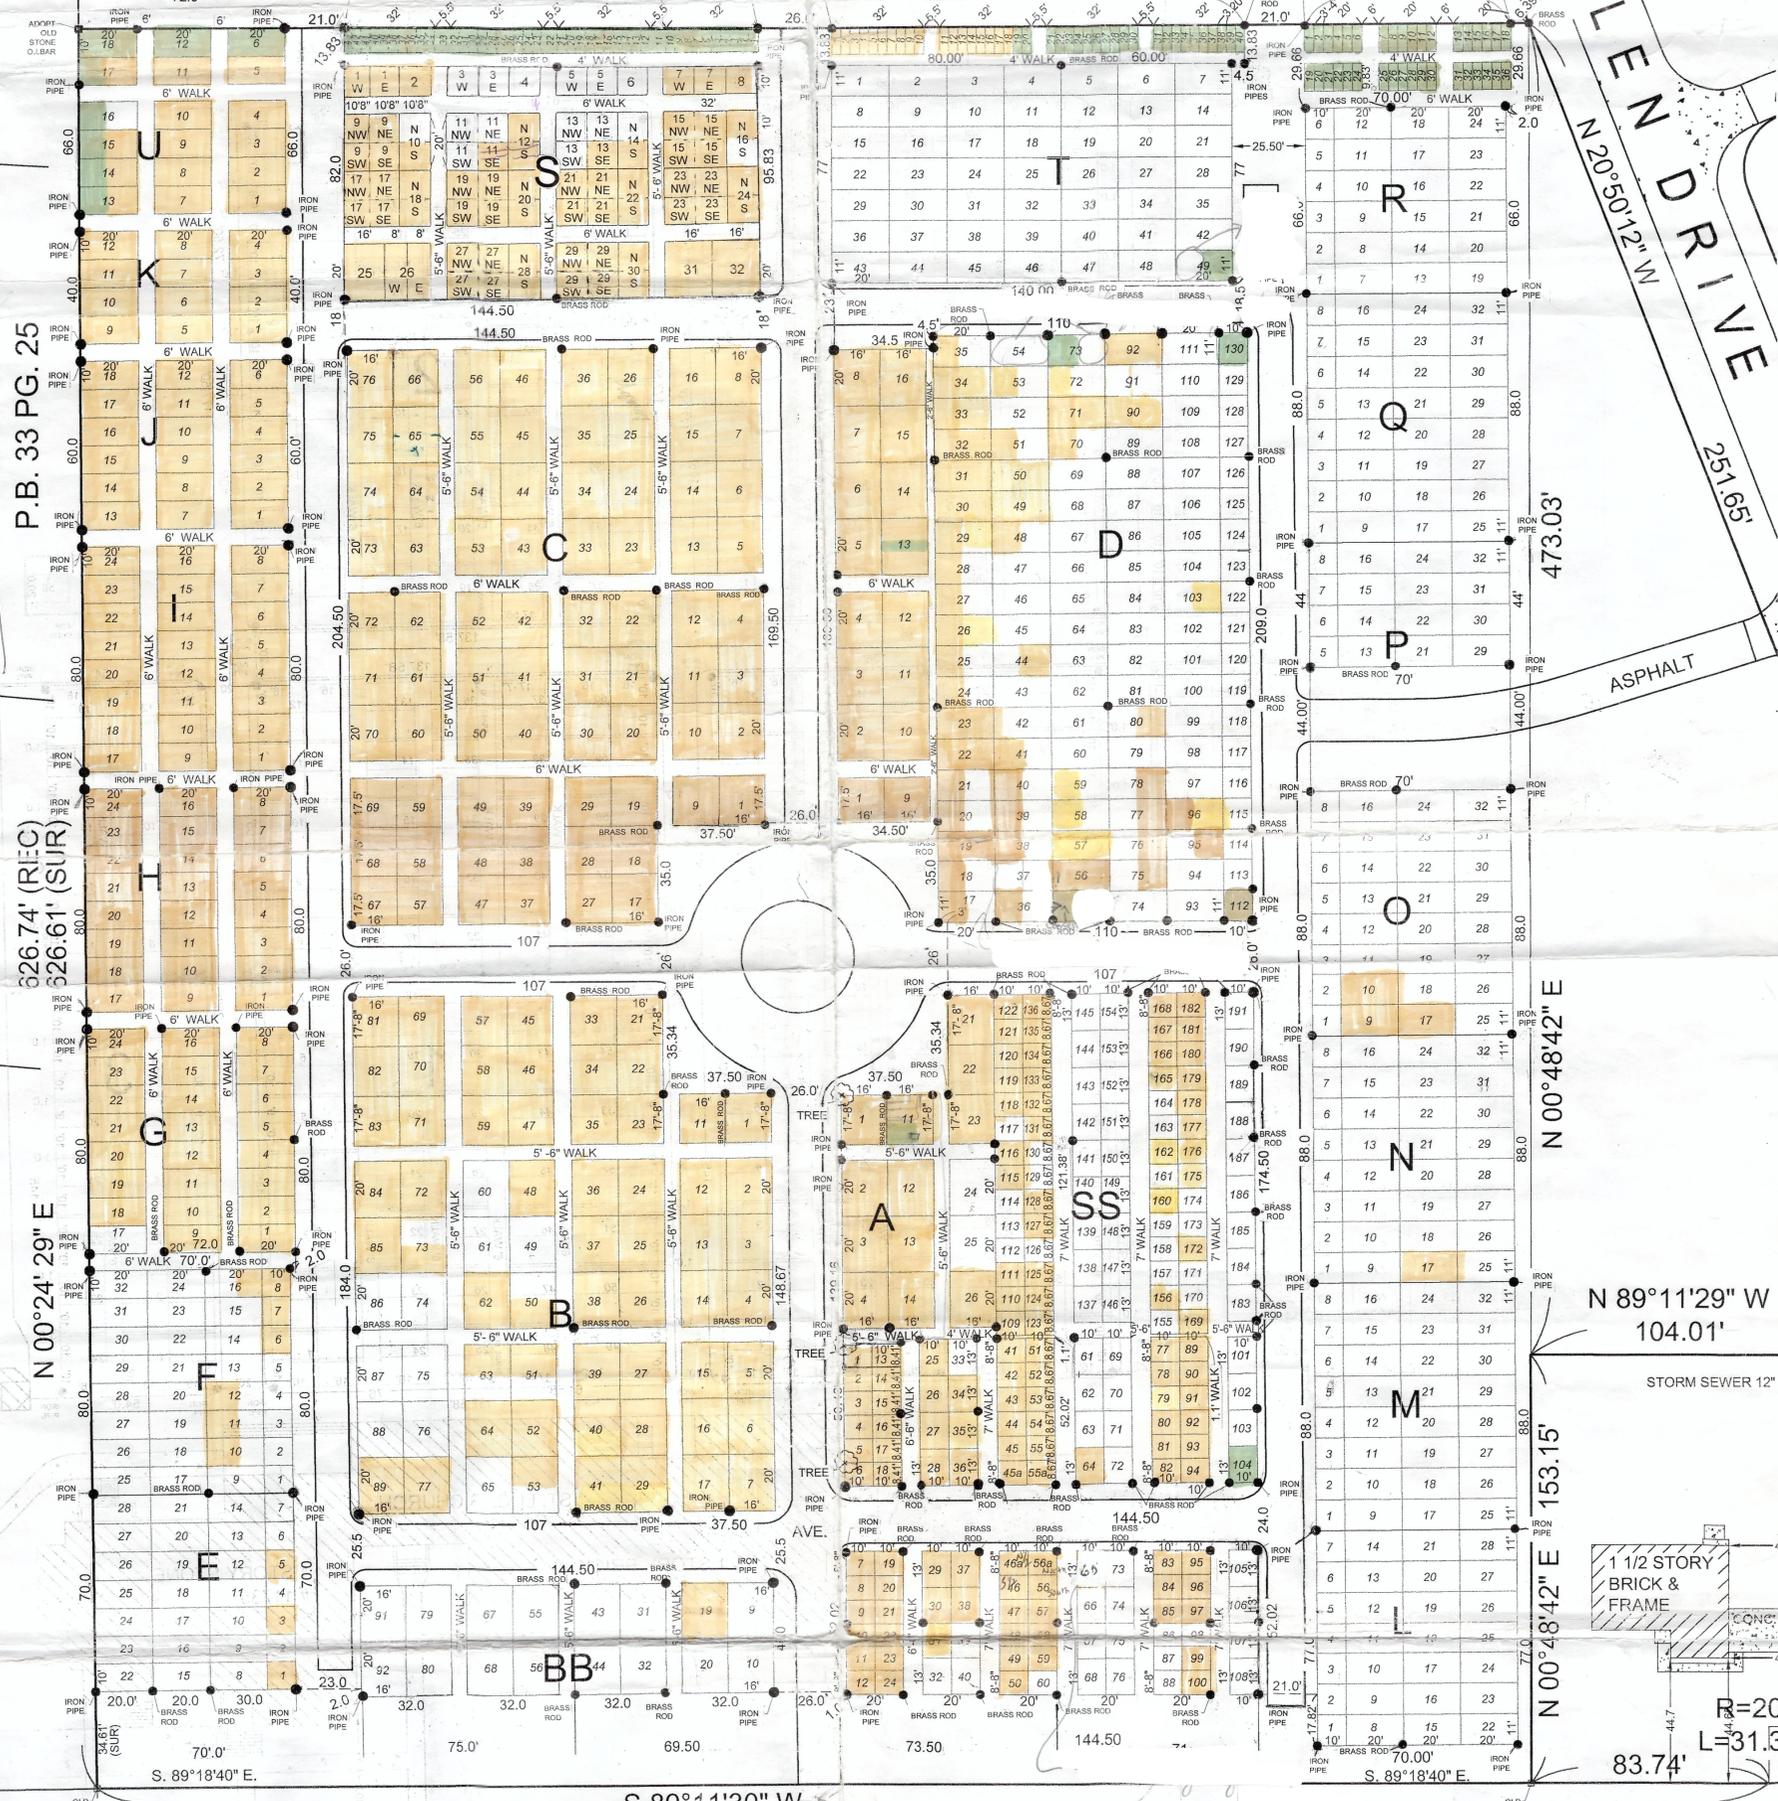

N 00°24'29" E  
526.74' (R) (C)  
526.61' (SUR)

N 00°48'42" E  
N 89°11'29" W  
104.01'

N 00°48'42" E 153.15'  
N 89°18'40" E  
83.74'

DENNY (60' w.) ROAD

IRON PIPE BRASS ROD  
LOCATIONS  
DECEMBER 2012

White - unsold lots  
Yellow - sold lots

PREPARED FOR:	SCALE: 1"=30'
ST. LUCAS UNITED CHURCH OF CHRIST 11735 Denny Road St. Louis, Missouri 63128	CHECKED BY:
St. Louis County Surveying & Engineering, Inc. LAND SURVEYING - CIVIL ENGINEERING	G.P.
	DRAWN BY:
 12015 Manchester Rd. - Suite 140 St. Louis, Missouri, 63131 Phone: 314 965 6732 Fax: 314 965 6734 e-mail: STLCS&E@aol.com	CADD
	2/3