
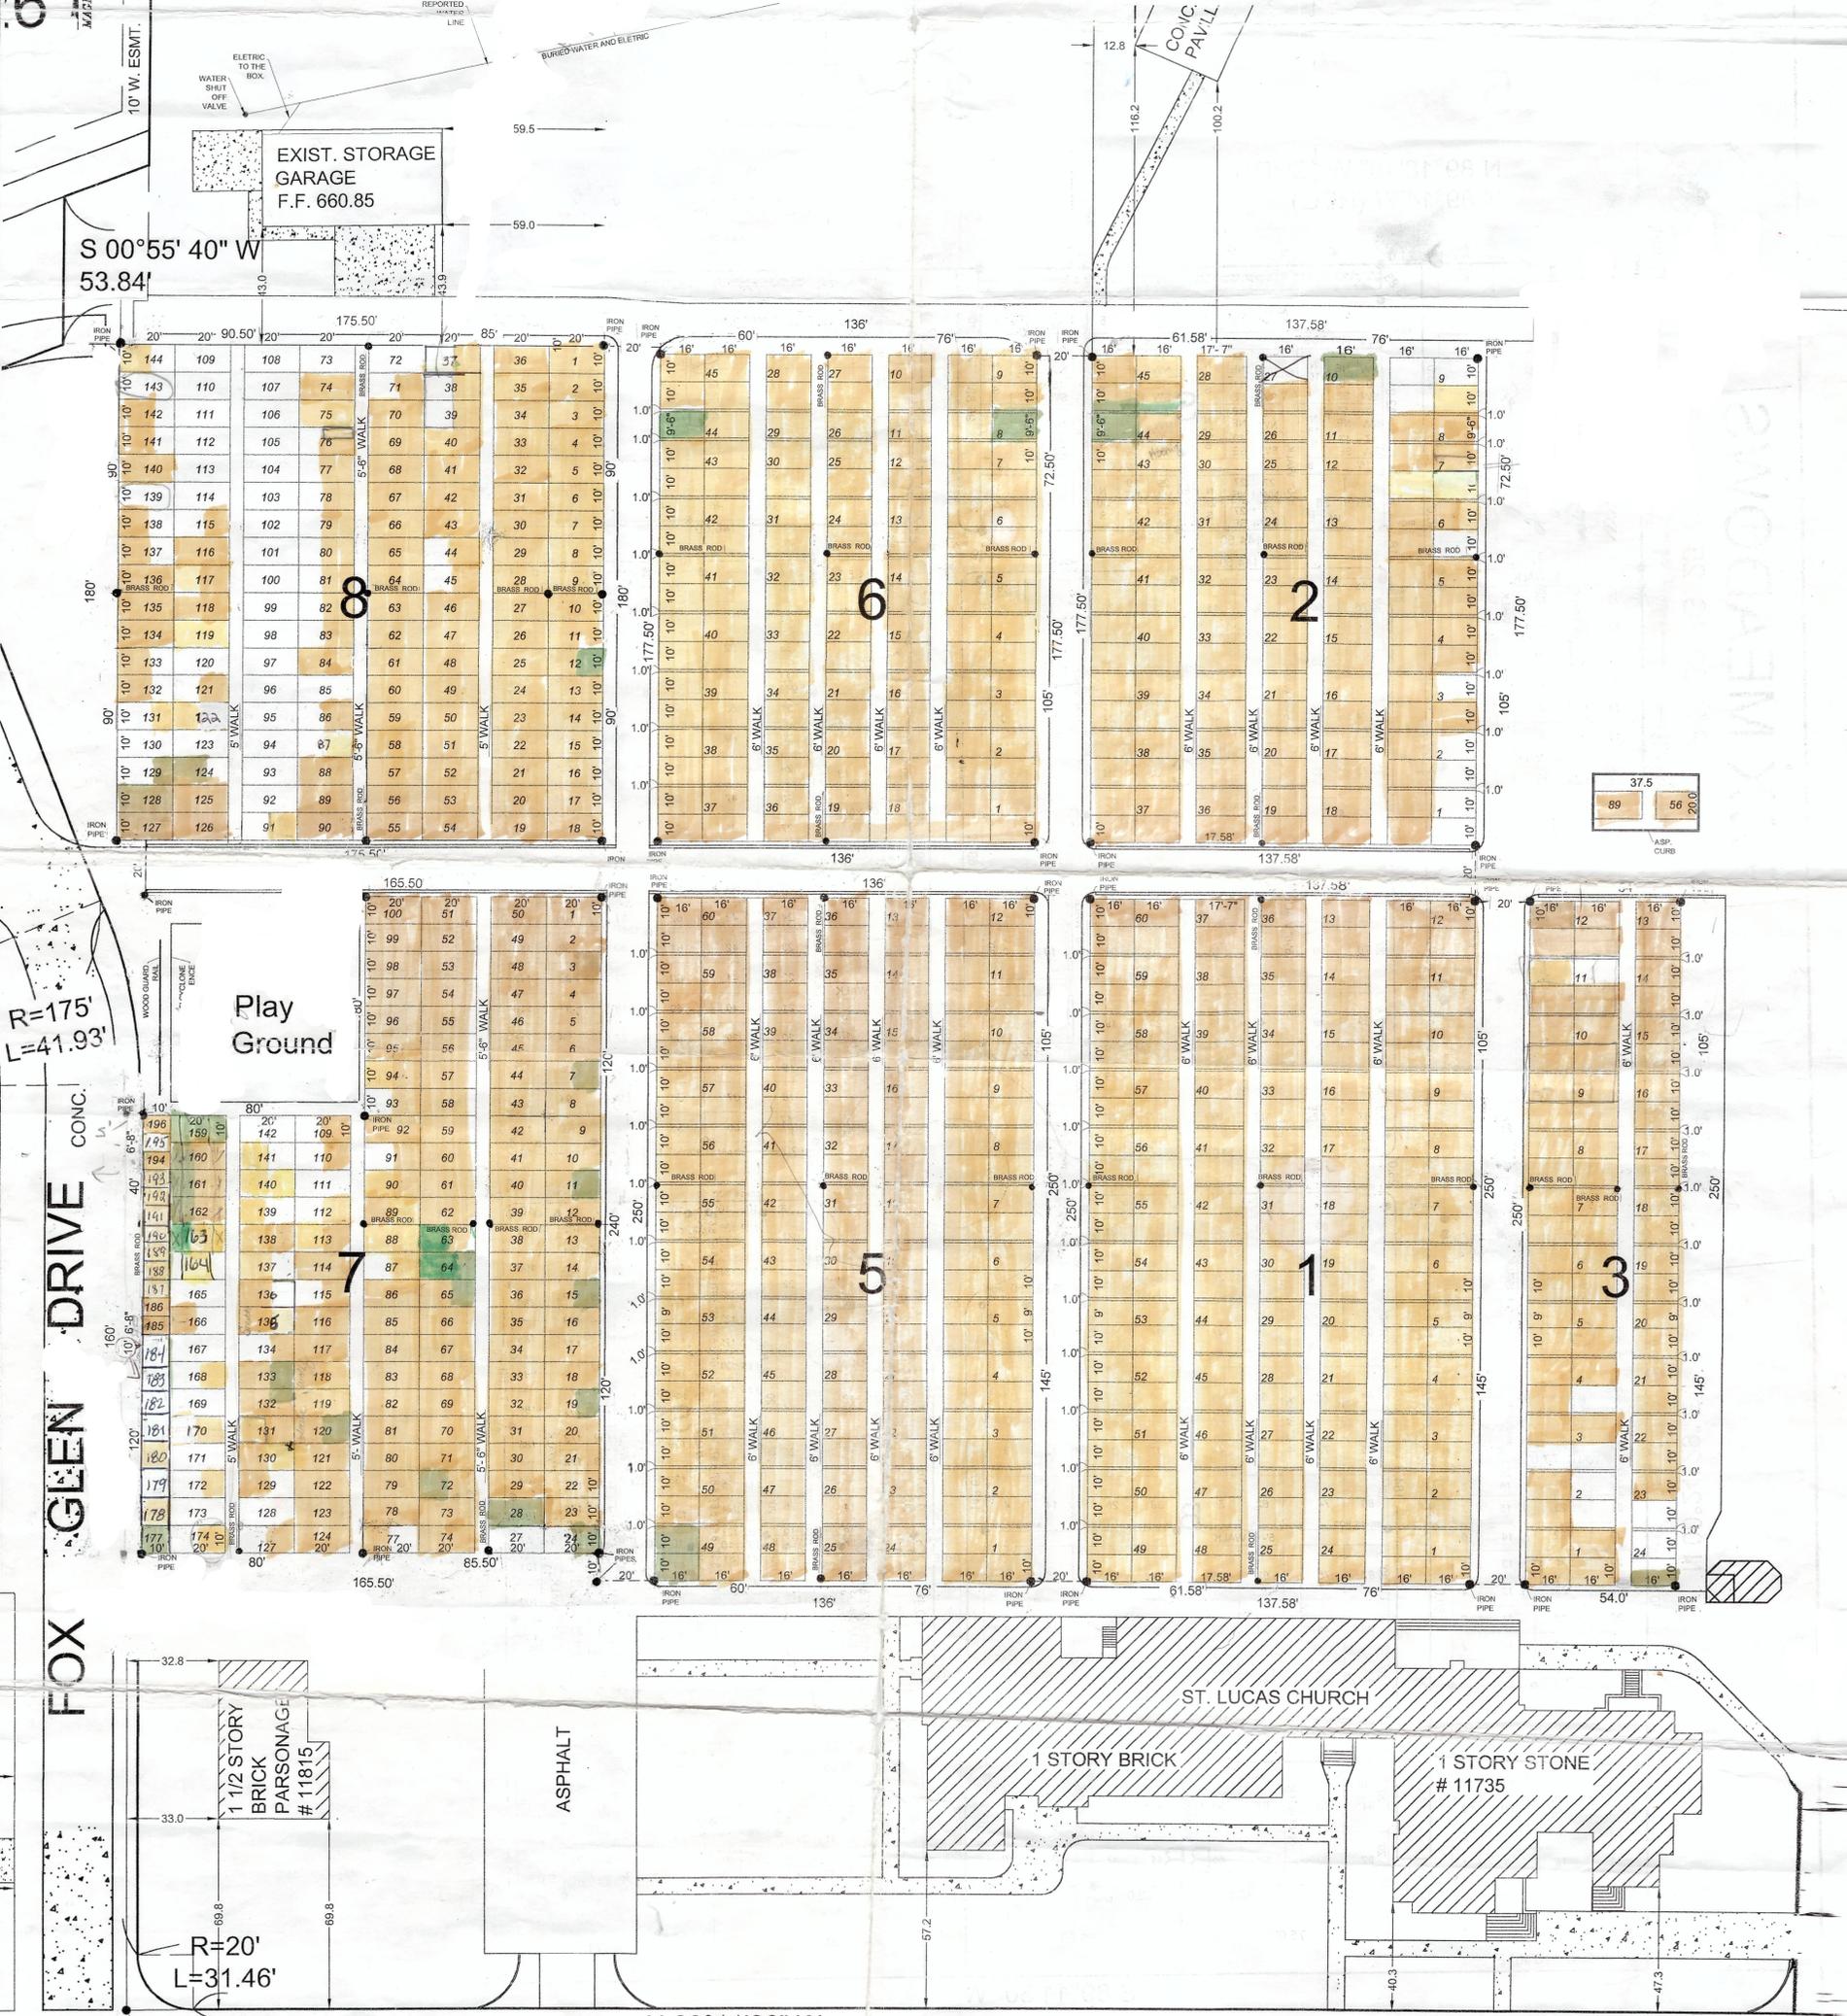


# ST. LUCAS CHURCH

## CITY OF SUNSET HILLS, ST. LOUIS COUNTY, MISSOURI

### SITE PLAN

 

N 89°11'30" W  
**DENNY (60' w.) ROAD**

IRON PIPE BRASS ROD  
LOCATIONS  
DECEMBER 2012

**White - unsold lots**  
**Yellow - sold lots**

PREPARED FOR: <b>ST. LUCAS UNITED CHURCH OF CHRIST</b> 11735 Denny Road St. Louis, Missouri 63128	SCALE: 1" = 30' CHECKED BY: G.P. DRAWN BY: CADD
<b>ST. LOUIS COUNTY SURVEYING &amp; ENGINEERING, INC.</b> LAND SURVEYING - CIVIL ENGINEERING	
12015 Manchester Rd., Suite 140 St. Louis, Missouri 63131 Phone: 314 965 6732 Fax: 314 965 6734 e-mail: STLCS@AOL.COM	

C:\LAND PROJECTS\RST\_LUCAS CEMETERY (2008)\DWG\SHEET IB 4-22-09.DWG