


No responsibility is taken for measurements scaled off this drawing, unless otherwise stated. Use for reference purposes only.

Site survey details and levels taken from topographical survey carried out by Anthony Brookes Surveys Ltd  
Date of Survey January 2020  
www.anthonybrookes.com  
tel 01454 419133

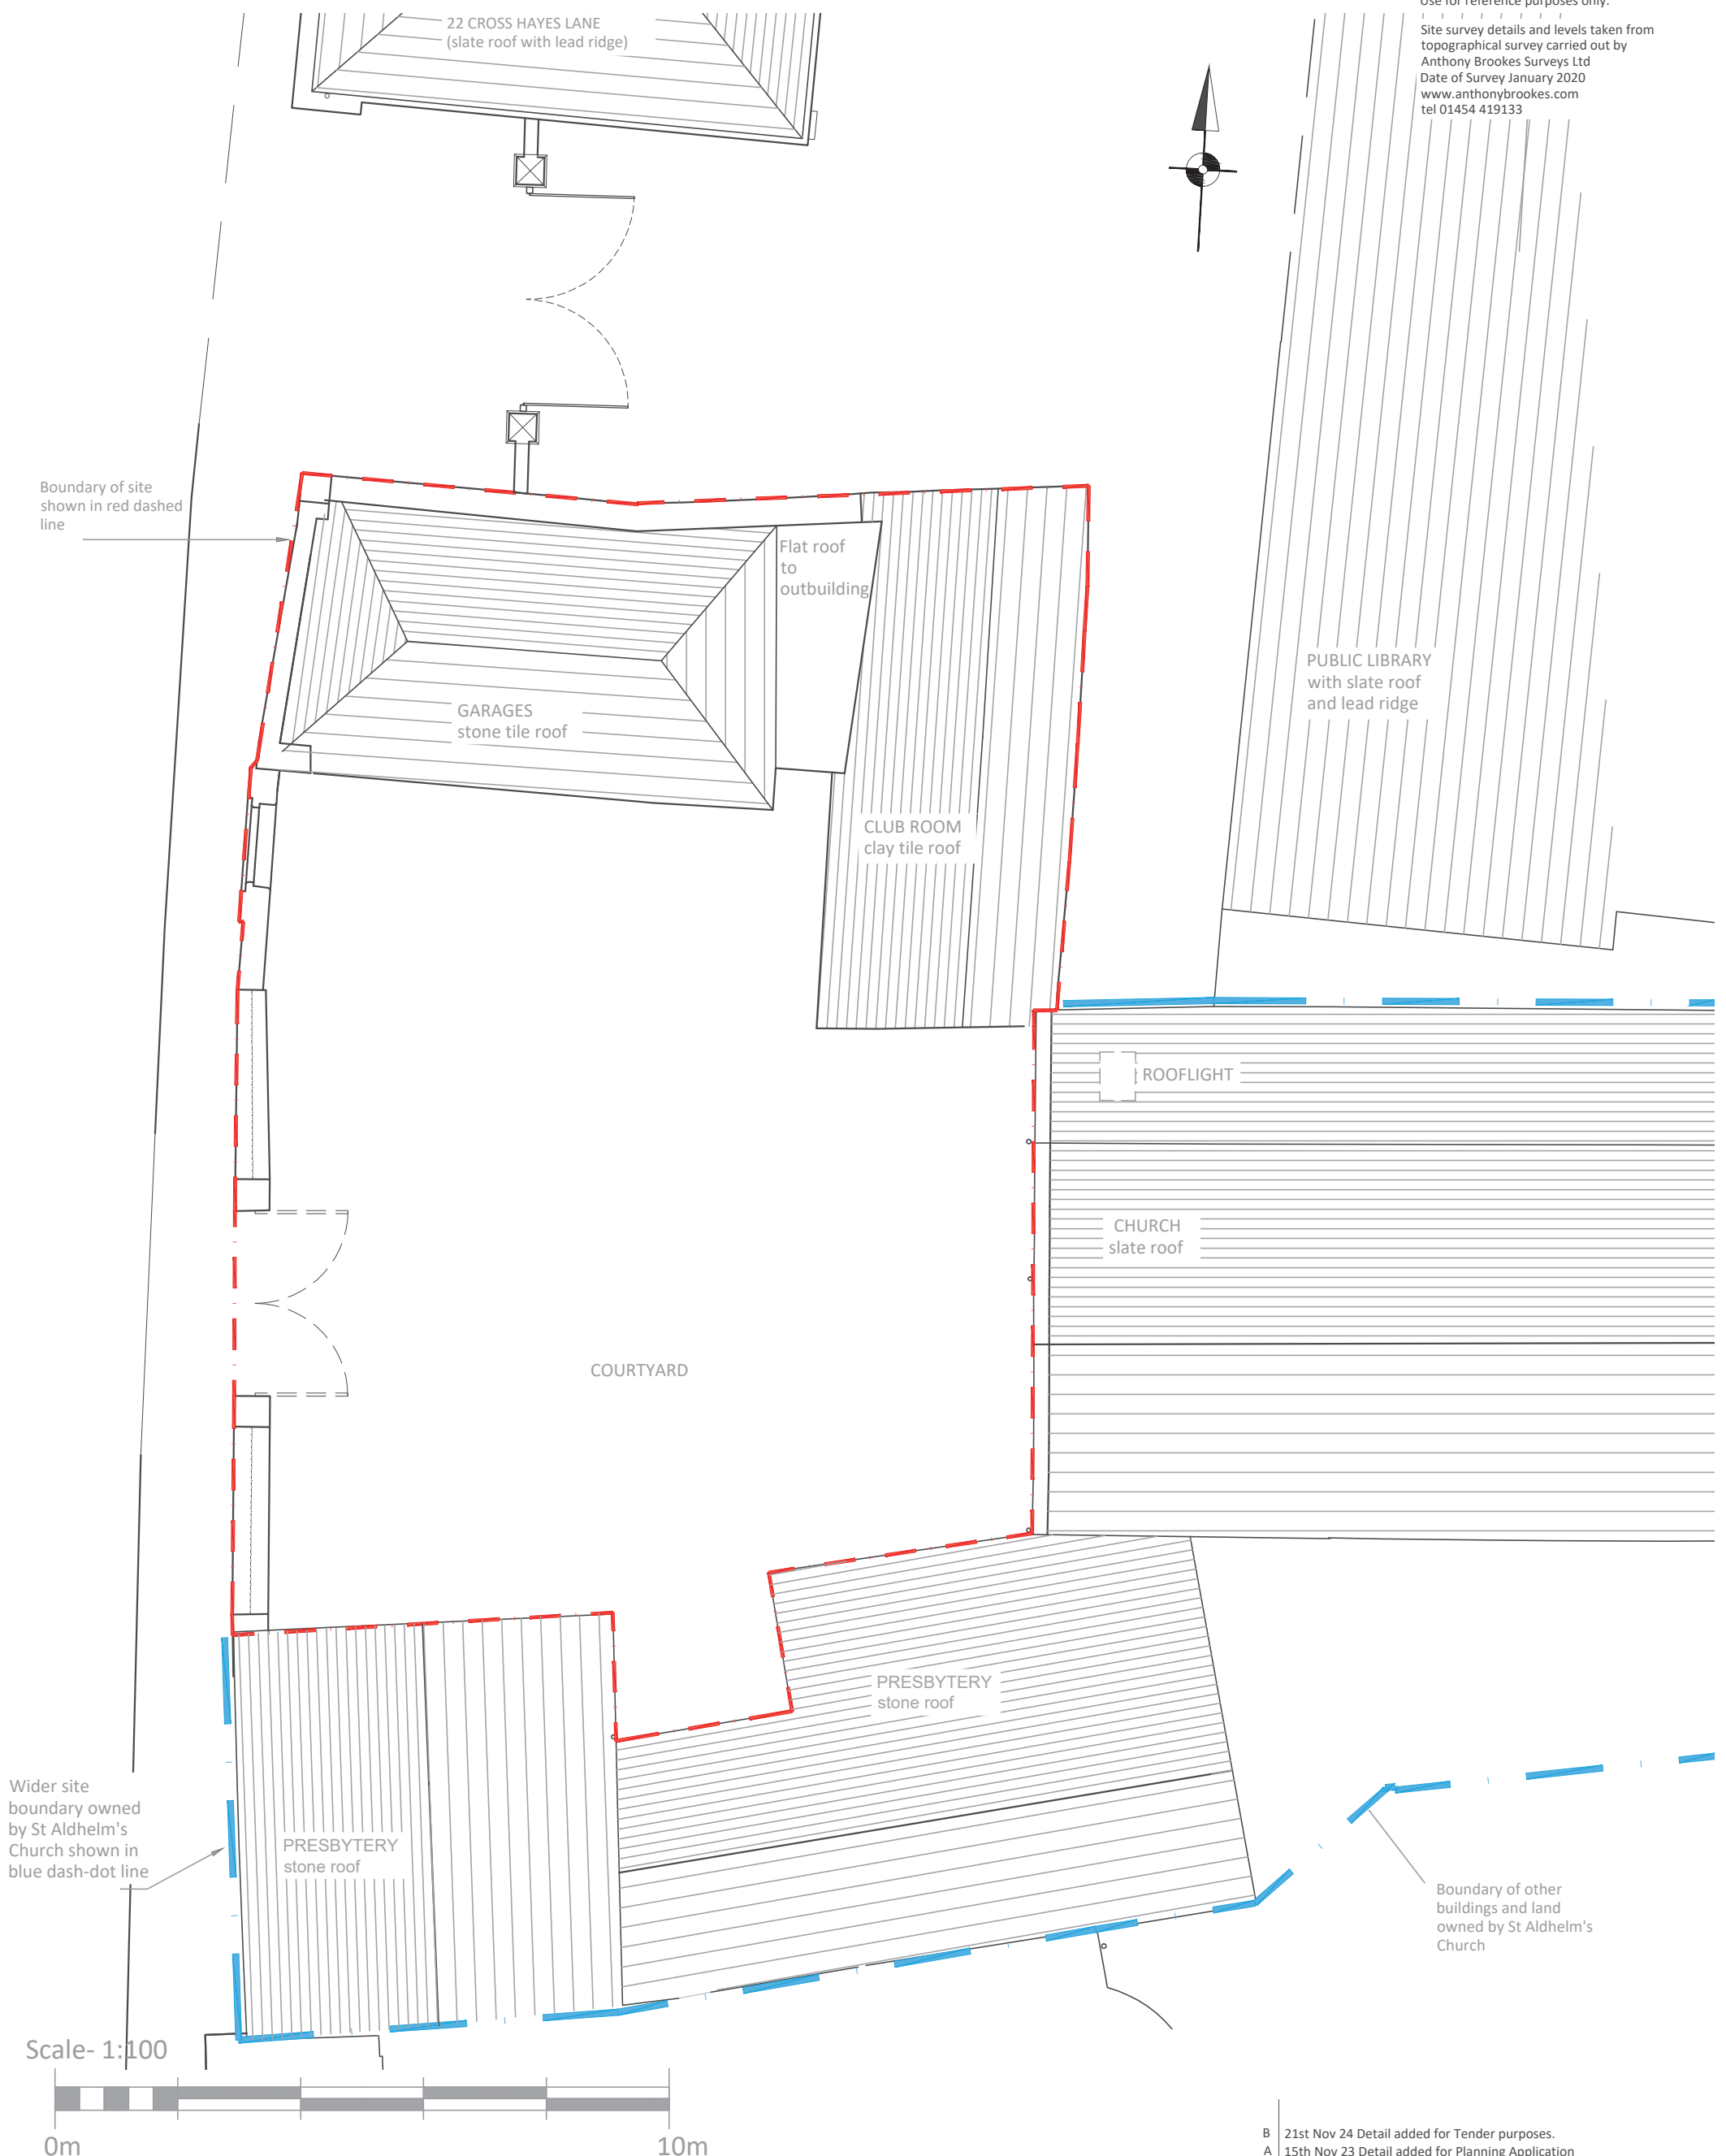

ROOF PLAN  
AS EXISTING

**CHEDBURN•CODD**  
CONSERVATION ARCHITECTS  
*Historic Building Consultants*

Glove Factory Studios, 1 Brook Lane, Holt,  
Bradford-on-Avon, Wiltshire BA14 6RL

T: 01225 859999 www.chedburn.com e: chedburn@chedburn.com

B 21st Nov 24 Detail added for Tender purposes.  
A 15th Nov 23 Detail added for Planning Application

Project St Aldhelm's RC Church  
Malmesbury

Drawing Roof Plan  
As Existing

Stage Tender

|             |            |          |
|-------------|------------|----------|
| Drawing No. | Scale      | Date     |
| 2220/06/B   | 1:100 @ A3 | Oct 2022 |