


ROOF PLAN

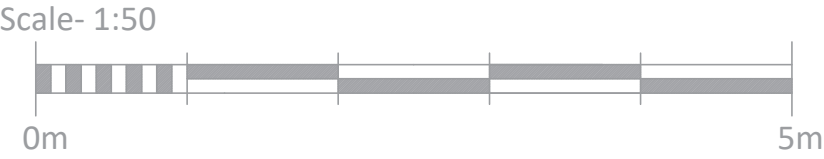

CHEDBURN•CODD
CONSERVATION ARCHITECTS
Historic Building Consultants

Glove Factory Studios, 1 Brook Lane, Holt,
Bradford-on-Avon, Wiltshire BA14 6RL
T: 01225 859999 www.chedburn.com e: chedburn@chedburn.com

A	Project	St Aldhelm's Parish Hall Malmesbury
Drawing	Roof Plan As Proposed	
Stage	Tender	
Drawing No.	2220/52	Scale 1:50 @ A2
Date	Sept 2024	