

JOB No.	MASTER
DATE DRAWN	1/29/2018
DATE PRINTED	1/12/2021

GENERAL TRUSS ENGINEERING CRITERIA & DESIGN LOADS	
DESIGN CODE	FBC2020/TP12014
WIND CODE	MWFRS (Directional)/C-C HYBRID WIND ASCE 7-16
WIND LOAD	160 MPH
EXPOSURE CATEGORY	C
OCCUPANCY CATEGORY	II
IMPORTANCE FACTOR	1.0
WIND DURATION FACTOR	1.60
OPENING CONDITIONS	ENCLOSED
TRUSSES HAVE BEEN DESIGNED FOR A 10.0 PSF BOTTOM CHORD LIVE LOAD NONCONCURRENT WITH ANY OTHER LIVE LOADS	
TRUSS LOADING	ROOF
TCLL	20 PSF
TCDL	20 PSF
BCLL	0 PSF
BCDL	10 PSF
TOTAL	50 PSF
DURATION	1.25
TCDL / TO RESIST UPLIFT	5 PSF
BCDL / TO RESIST UPLIFT	5 PSF

CAUTION!! DO NOT ATTEMPT TO ERECT TRUSSES WITHOUT REFERRING TO THE ENGINEERING DRAWINGS AND BSCI-B1 SUMMARY SHEETS. ALL PERMANENT BRACING MUST BE IN PLACE PRIOR TO LOADING TRUSSES. (ie. SHEATHING, SHINGLES, ETC.) ALL INTERIOR BEARING WALLS MUST BE IN PLACE PRIOR TO INSTALLING TRUSSES. REFER TO FINAL ENGINEERING SHEETS FOR THE FOLLOWING. 1) NUMBER OF GIRDER PLIES AND NAILING SCHEDULE. 2) BEARING BLOCK REQUIREMENTS. 3) SCAB DETAILS (IF REQUIRED) 4) UPLIFT AND GRAVITY REACTIONS.
WARNING BACK CHARGES WILL NOT BE ACCEPTED REGARDLESS OF FAULT WITHOUT PRIOR NOTIFICATION BY CUSTOMER WITHIN 48 HOURS AND INVESTIGATION BY Builders FirstSource. NO EXCEPTIONS.
THE GENERAL CONTRACTOR IS RESPONSIBLE FOR ALL CONNECTIONS OTHER THAN TRUSS TO TRUSS, GABLE SHEAR WALL, AND CONNECTIONS, TEMPORARY AND PERMANENT BRACING, AND CEILING AND ROOF DIAPHRAM CONNECTIONS.

ROOF PITCH	5/12
CEILING PITCH	FLAT
TOP CHORD SIZE	2 x 4 MIN.
BOTTOM CHORD SIZE	2 x 4 MIN.
OVERHANG LENGTH	N/A
CANTILEVER	14 1/2"
END CUT	PLUMB
FLOOR TRUSS SPACING	N/A
ROOF TRUSS SPACING	24"

BUILDER	DR Horton
PROJECT	2540 L 160 C EXT LANAI LH
MODEL	2540
ADDRESS	--
CITY, STATE	--
LOT	--
COUNTY	--
DRAWN BY	D.W.
ENG. BY	D.W.

REVISIONS			
No.	DATE	NOTES	BY


IMPORTANT

This Drawing Must Be Approved And Returned
Before Fabrication Will Begin. For Your Protection
Check All Dimensions And Conditions Prior To
Approval Of Plan.

**SIGNATURE BELOW INDICATES ALL NOTES
AND DIMENSIONS HAVE BEEN ACCEPTED.**

By _____ Date _____



6850 Taylor Road Punta Gorda, Fl. 33950
Phone: 941-575-2250 / Fax:941-575-0319

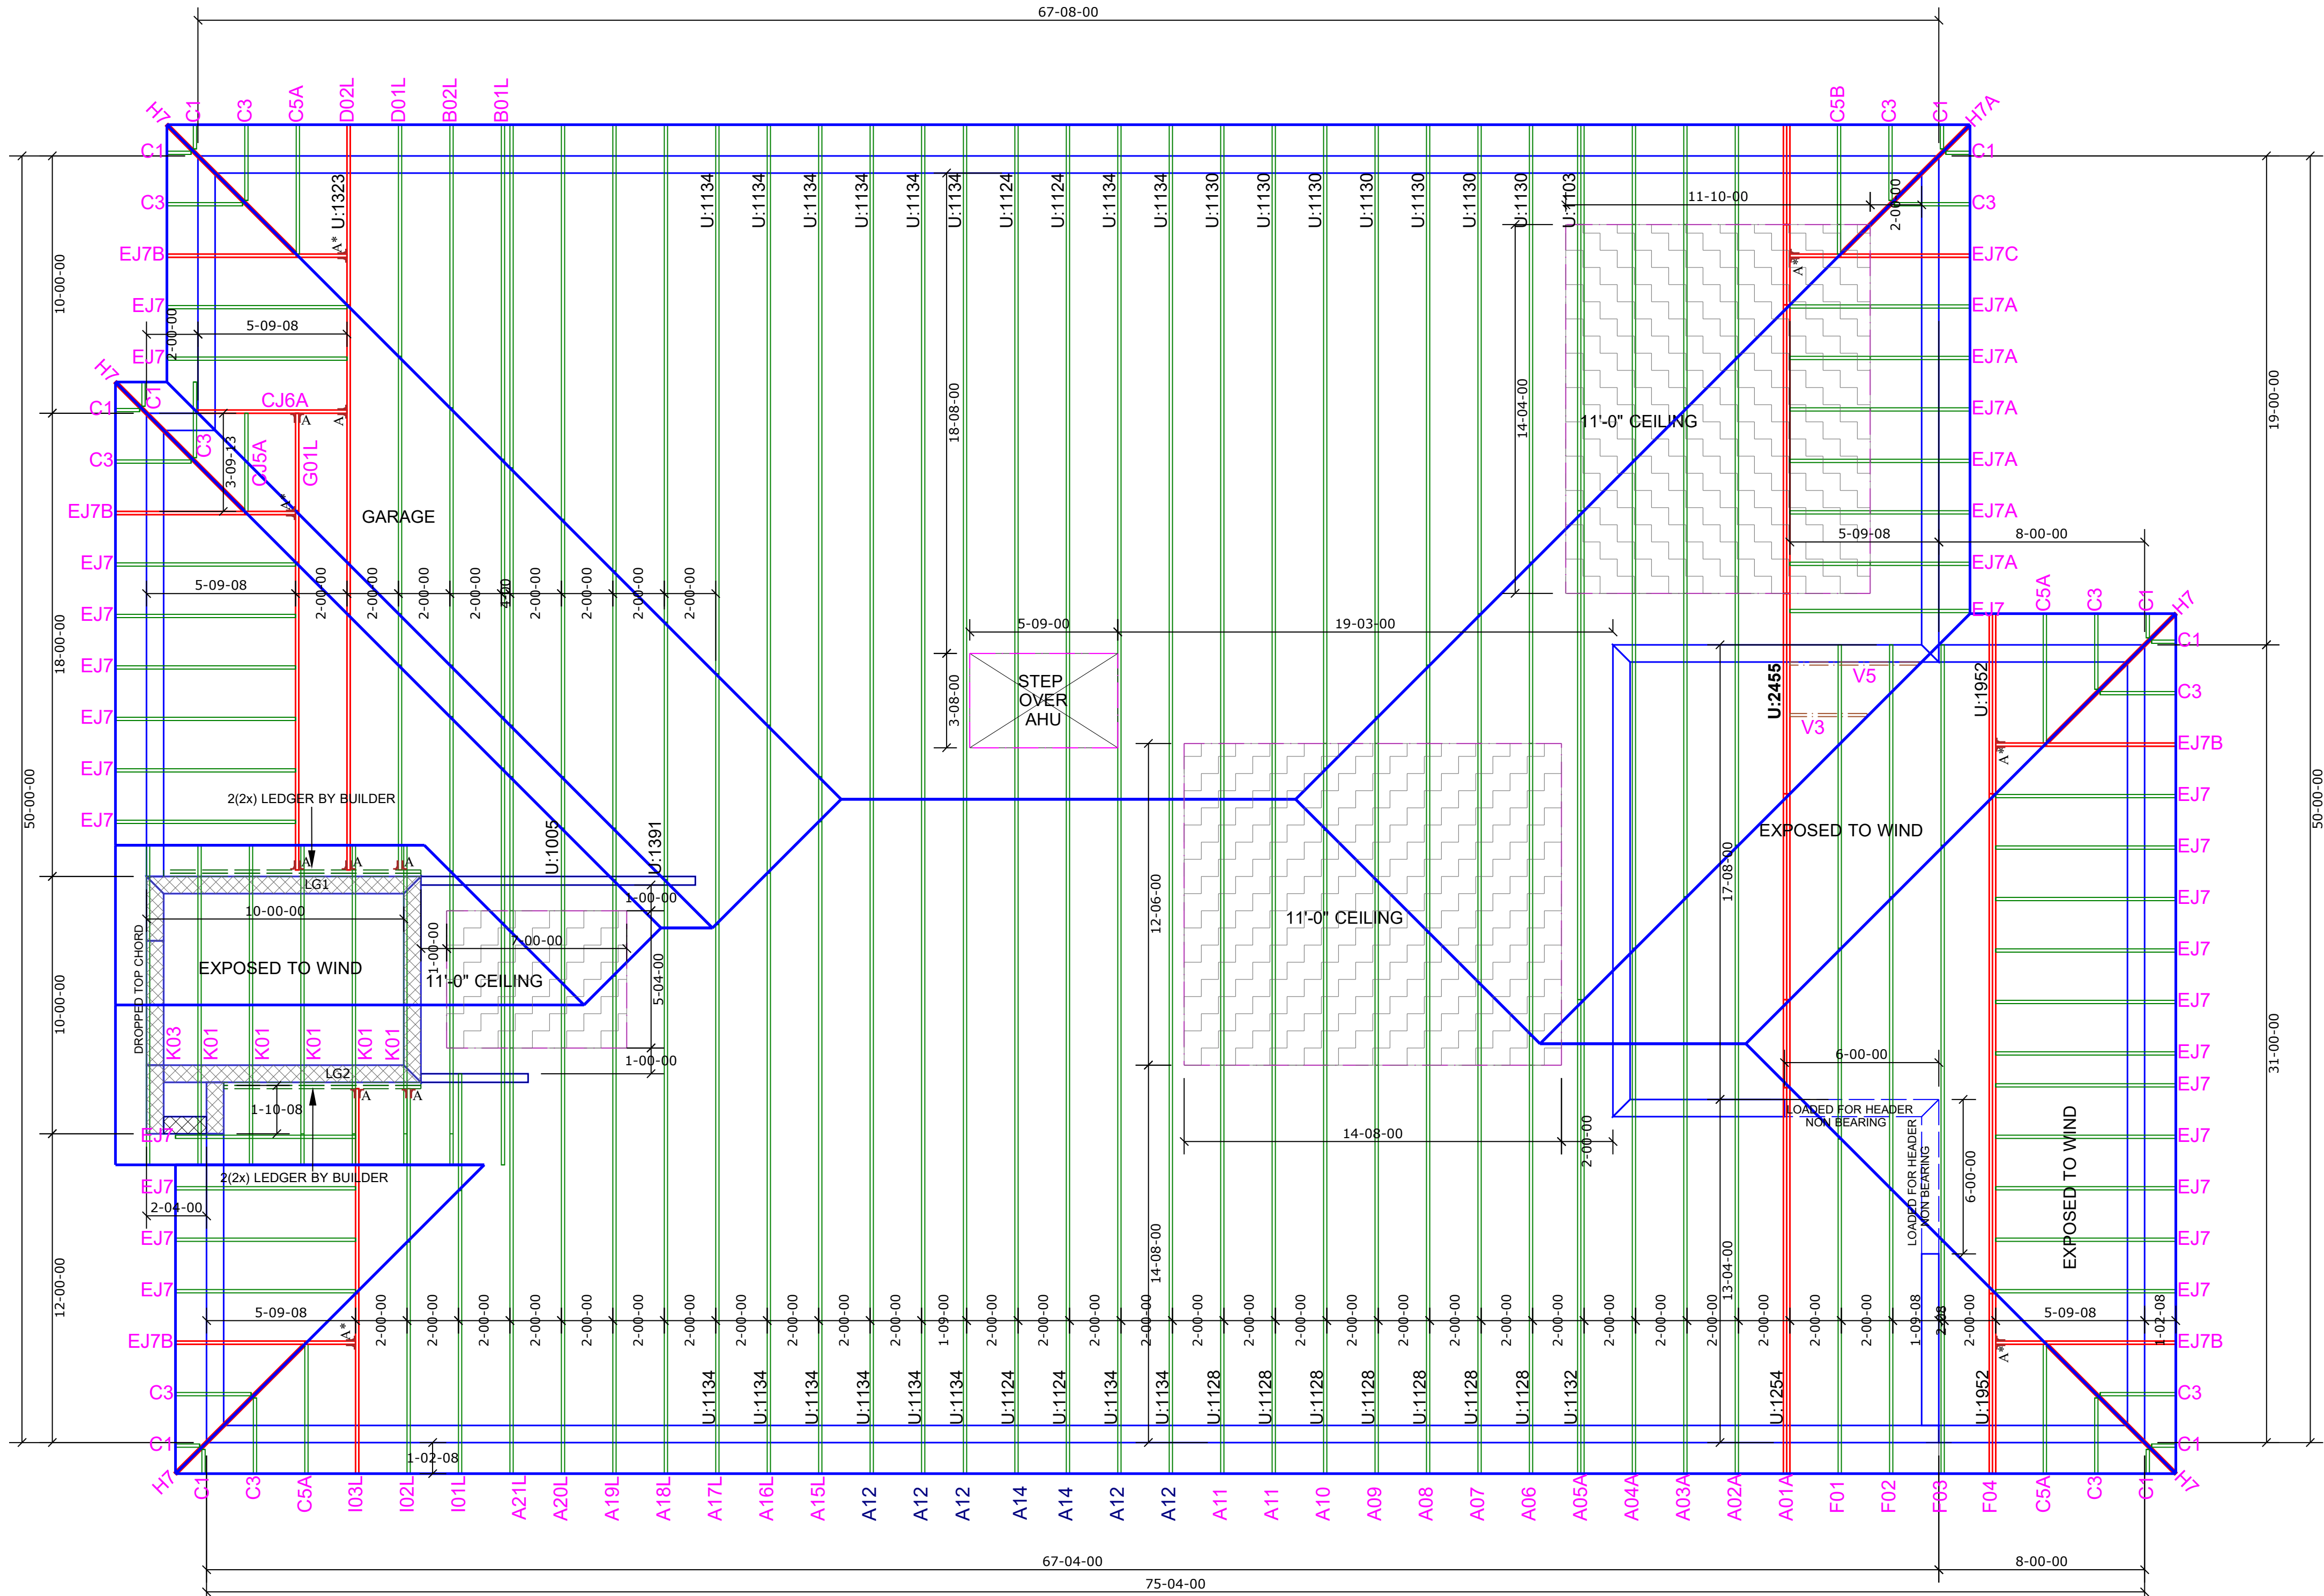

Engineer of Record for the Structure
Structural Systems of N. Fl, Inc.
Derek Bergener, PE 58552
1634 SE 47th Street #3
Cape Coral, FL 33904

This document has been reviewed for conformance with the design intent of the structure and specified design criteria.

☒ Accepted As-Is ☐ Accepted As Noted ☐ Revise and Resubmit

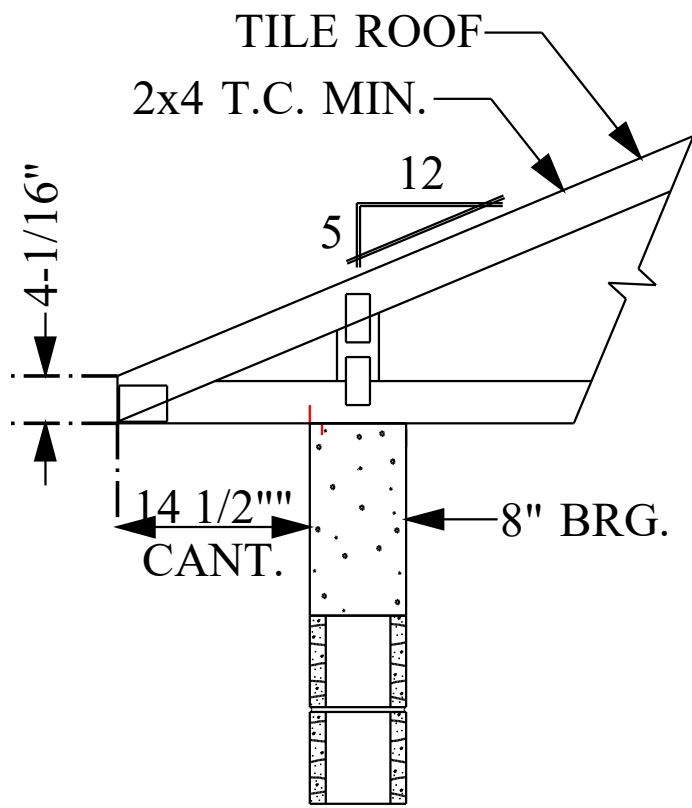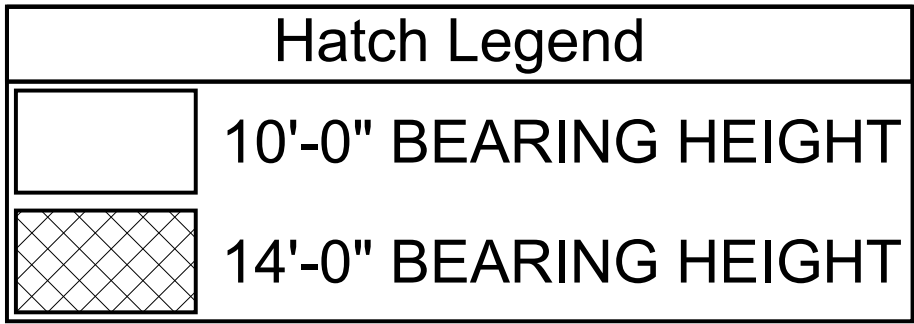

TYP. ROOF TRUSS END DETAIL

N.T.S.

SIMPSON

CONNECTOR SCHEDULE

ROOF TRUSS

FLOOR TRUSS

QTY	ID	MODEL	ROOF	UPLIFT	SYMBOL	QTY	ID	MODEL	FLOOR	UPLIFT	SYMBOL
6	A ¹	LUS24	855	490	1A ¹	0	A ¹	LUS24	855	490	1A ¹
0	B	HTU26	3200 / 1600	1250 / 1555	2A ¹	0	A ¹	HTU26	3200 / 1600	1250 / 1555	2A ¹
7	A	HTU26	3885 / 1480	1235 / 2140	2A ¹	0	B	HTU26	3885 / 1480	1235 / 2140	2A ¹
0	C	HTU26	3600	1155 / 2175	2A ¹	0	C	HTU26	3600	1155 / 2175	2A ¹
0	C	HTU26-2	4600	1155 / 2175	2A ¹	0	D	HTU26-2	4100 / 1480	1530 / 3465	1A ¹
0	D	HTU26-2	3510 / 1480	1530 / 3465	1A ¹	0	E	HGUS26-2	5320	2155	2B ¹
0	E	HGUS26-2	5320	2155	2B ¹	0	F	HGUS26-2	7460	3235	1A ¹
0	F	HGUS26-2	7460	3235	2B ¹	0	G	HGUS26-3	5020	2155	2A ¹
0	G	HGUS26-3	5230	2155	2B ¹	0	H	HGUS26-3	7460	3235	2A ¹
0	H	HGUS26-3	7460	3235	2A ¹	0	J	HGUS210-4	9100	4095	1 A 1
0	J	HGUS210-4	9100	4095	1 A 1	0	L	HU846	2790	1550	1B ¹
K	SPECIAL					0	M	THA422	1415 / 2245	N/A	1A ¹
						0	N	THA422	1415 / 2245	N/A	1A ¹
						0	O	THA426	2635 / 2245	N/A	1A ¹

ACCESSORIES

3x8 NAIL ON PLATES

SEAT PLATES

SCREWS

BOLTS

QTY	ID	MODEL	QTY	MODEL
		SDS 14" x 3"		1/2" x 8" CARB. BOLTS
		SDS 14" x 4"		1/2" WASHERS
		SDS 14" x 4-1/2"		1/2" NUTS

A 3UHTU26
1 PLY TYP

C 3HTU26-2
2 PLY TYP

L 1HU846

HU846

ACCESSORIES

3x8 NAIL ON PLATES

SEAT PLATES

SCREWS

BOLTS

QTY	ID	MODEL	QTY	MODEL
		SDS 14" x 3"		1/2" x 8" CARB. BOLTS
		SDS 14" x 4"		1/2" WASHERS
		SDS 14" x 4-1/2"		1/2" NUTS

A 3UHTU26
1 PLY TYP

C 3HTU26-2
2 PLY TYP

L 1HU846

HU846

MISCELLANEOUS





ROOF TRUSS

FLOOR TRUSS

QTY	MODEL	QTY	MODEL
-----	-------	-----	-------




NOTES:

- 1) ALL DIMENSIONS ARE FEET-INCHES-SIXTEENTHS.
- 2) DO NOT CUT OR ALTER TRUSSES IN ANY WAY.
- 3) ALL REACTIONS ARE UNDER 5000 LBS. UNLESS NOTE OTHERWISE.
- 4) ALL UPLIFTS ARE UNDER 1000 LBS. UNLESS NOTED OTHERWISE.
- 5) FRAMING REQUIRED BELOW TRUSSES TO GET DESIRED CEILING CONDITIONS.
- 6) ONLY TRUSS TO TRUSS CONNECTIONS SUPPLIED W/ TRUSS PACKAGE.

    

OCCUPANCY: FBC 310.5 RESIDENTIAL GROUP R-3 CONSTRUCTION TYPE:
V-B [FIRE RESISTANCE RATING 0 HOURS, NOT SPRINKLED] CODES TO BE
USED BY OTHER DESIGN PROFESSIONALS AND LICENSED CONTRACTORS:
2020 FLORIDA BUILDING CODE, 7TH EDITION: RESIDENTIAL;
ACCESSIBILITY; ENERGY CONSERVATION; PLUMBING; MECHANICAL; AND
FUEL GAS. ELECTRICAL IS CONTAINED BY REFERENCE WITHIN FBC
RESIDENTIAL CHAPTER 34: NFPA 70-17 NATIONAL ELECTRICAL CODE.

- 1 MID-WALL WEEP SCREED AT WOOD-MASONRY INTERFACE. INSTALL STRICTLY PER MFG. INSTRUCTIONS
- 2 ROOF / WALL WEEP SCREED
INSTALL STRICTLY PER MFG. INSTRUCTIONS

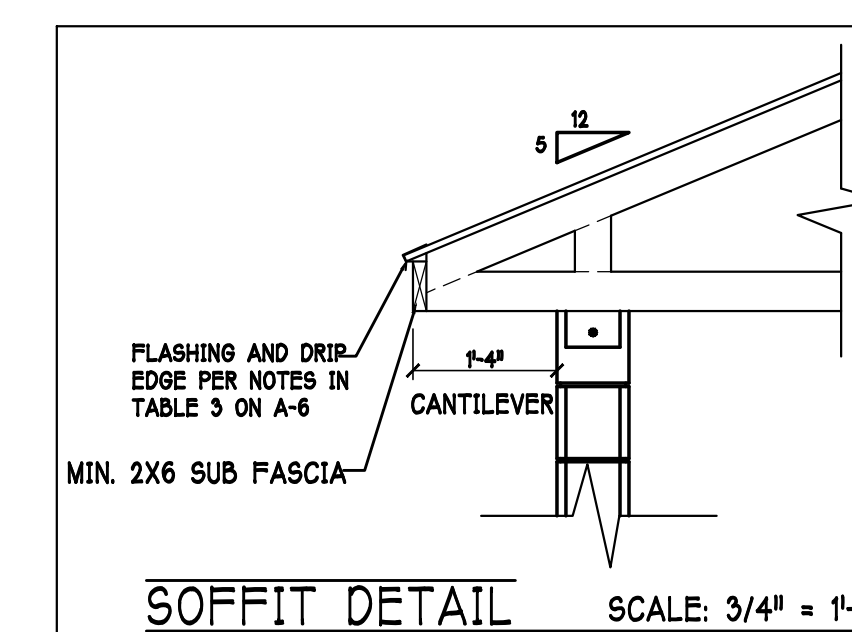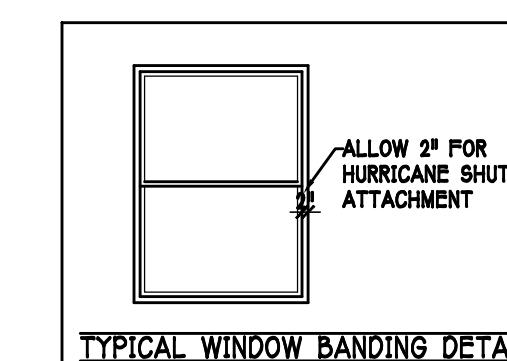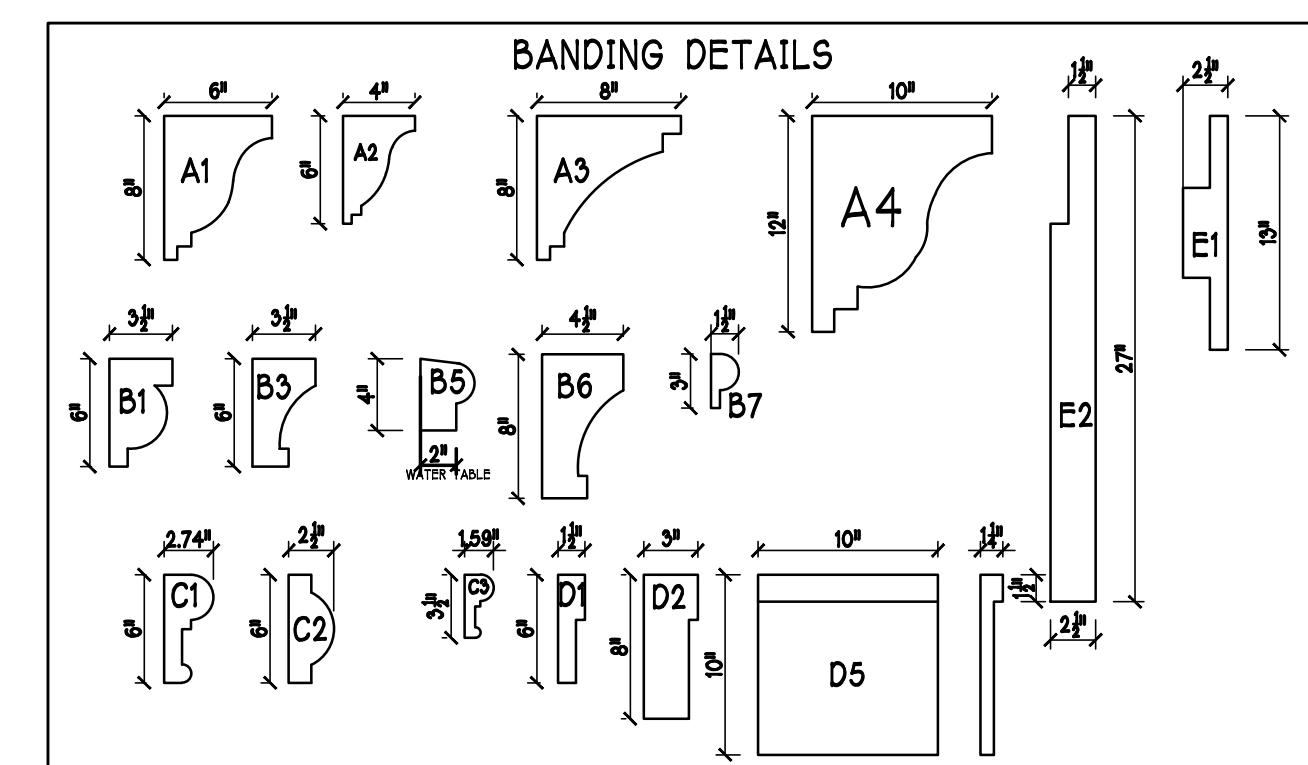

DESIGN IN ACCORDANCE W/ THE 2020
FLORIDA BUILDING CODE- 7TH EDITION

MODEL:

LOT:31 BLOCK:
SUBDIV: MAGNOLIA III 60s

ADDRESS: 3390 CHERRY PALM DR

G.C.D.#: 13740 D.R.H.#: 579970031

MODEL:

RESIDENCE FOR:

SPEC

DATE: 11-01-21

DRAWN BY: JSI

CHECKED BY: JW




REVISÉ

PLAN:
ELEVATION

SCALE:
 $3/16" = 1'-0"$


SHEET#


A-1 L

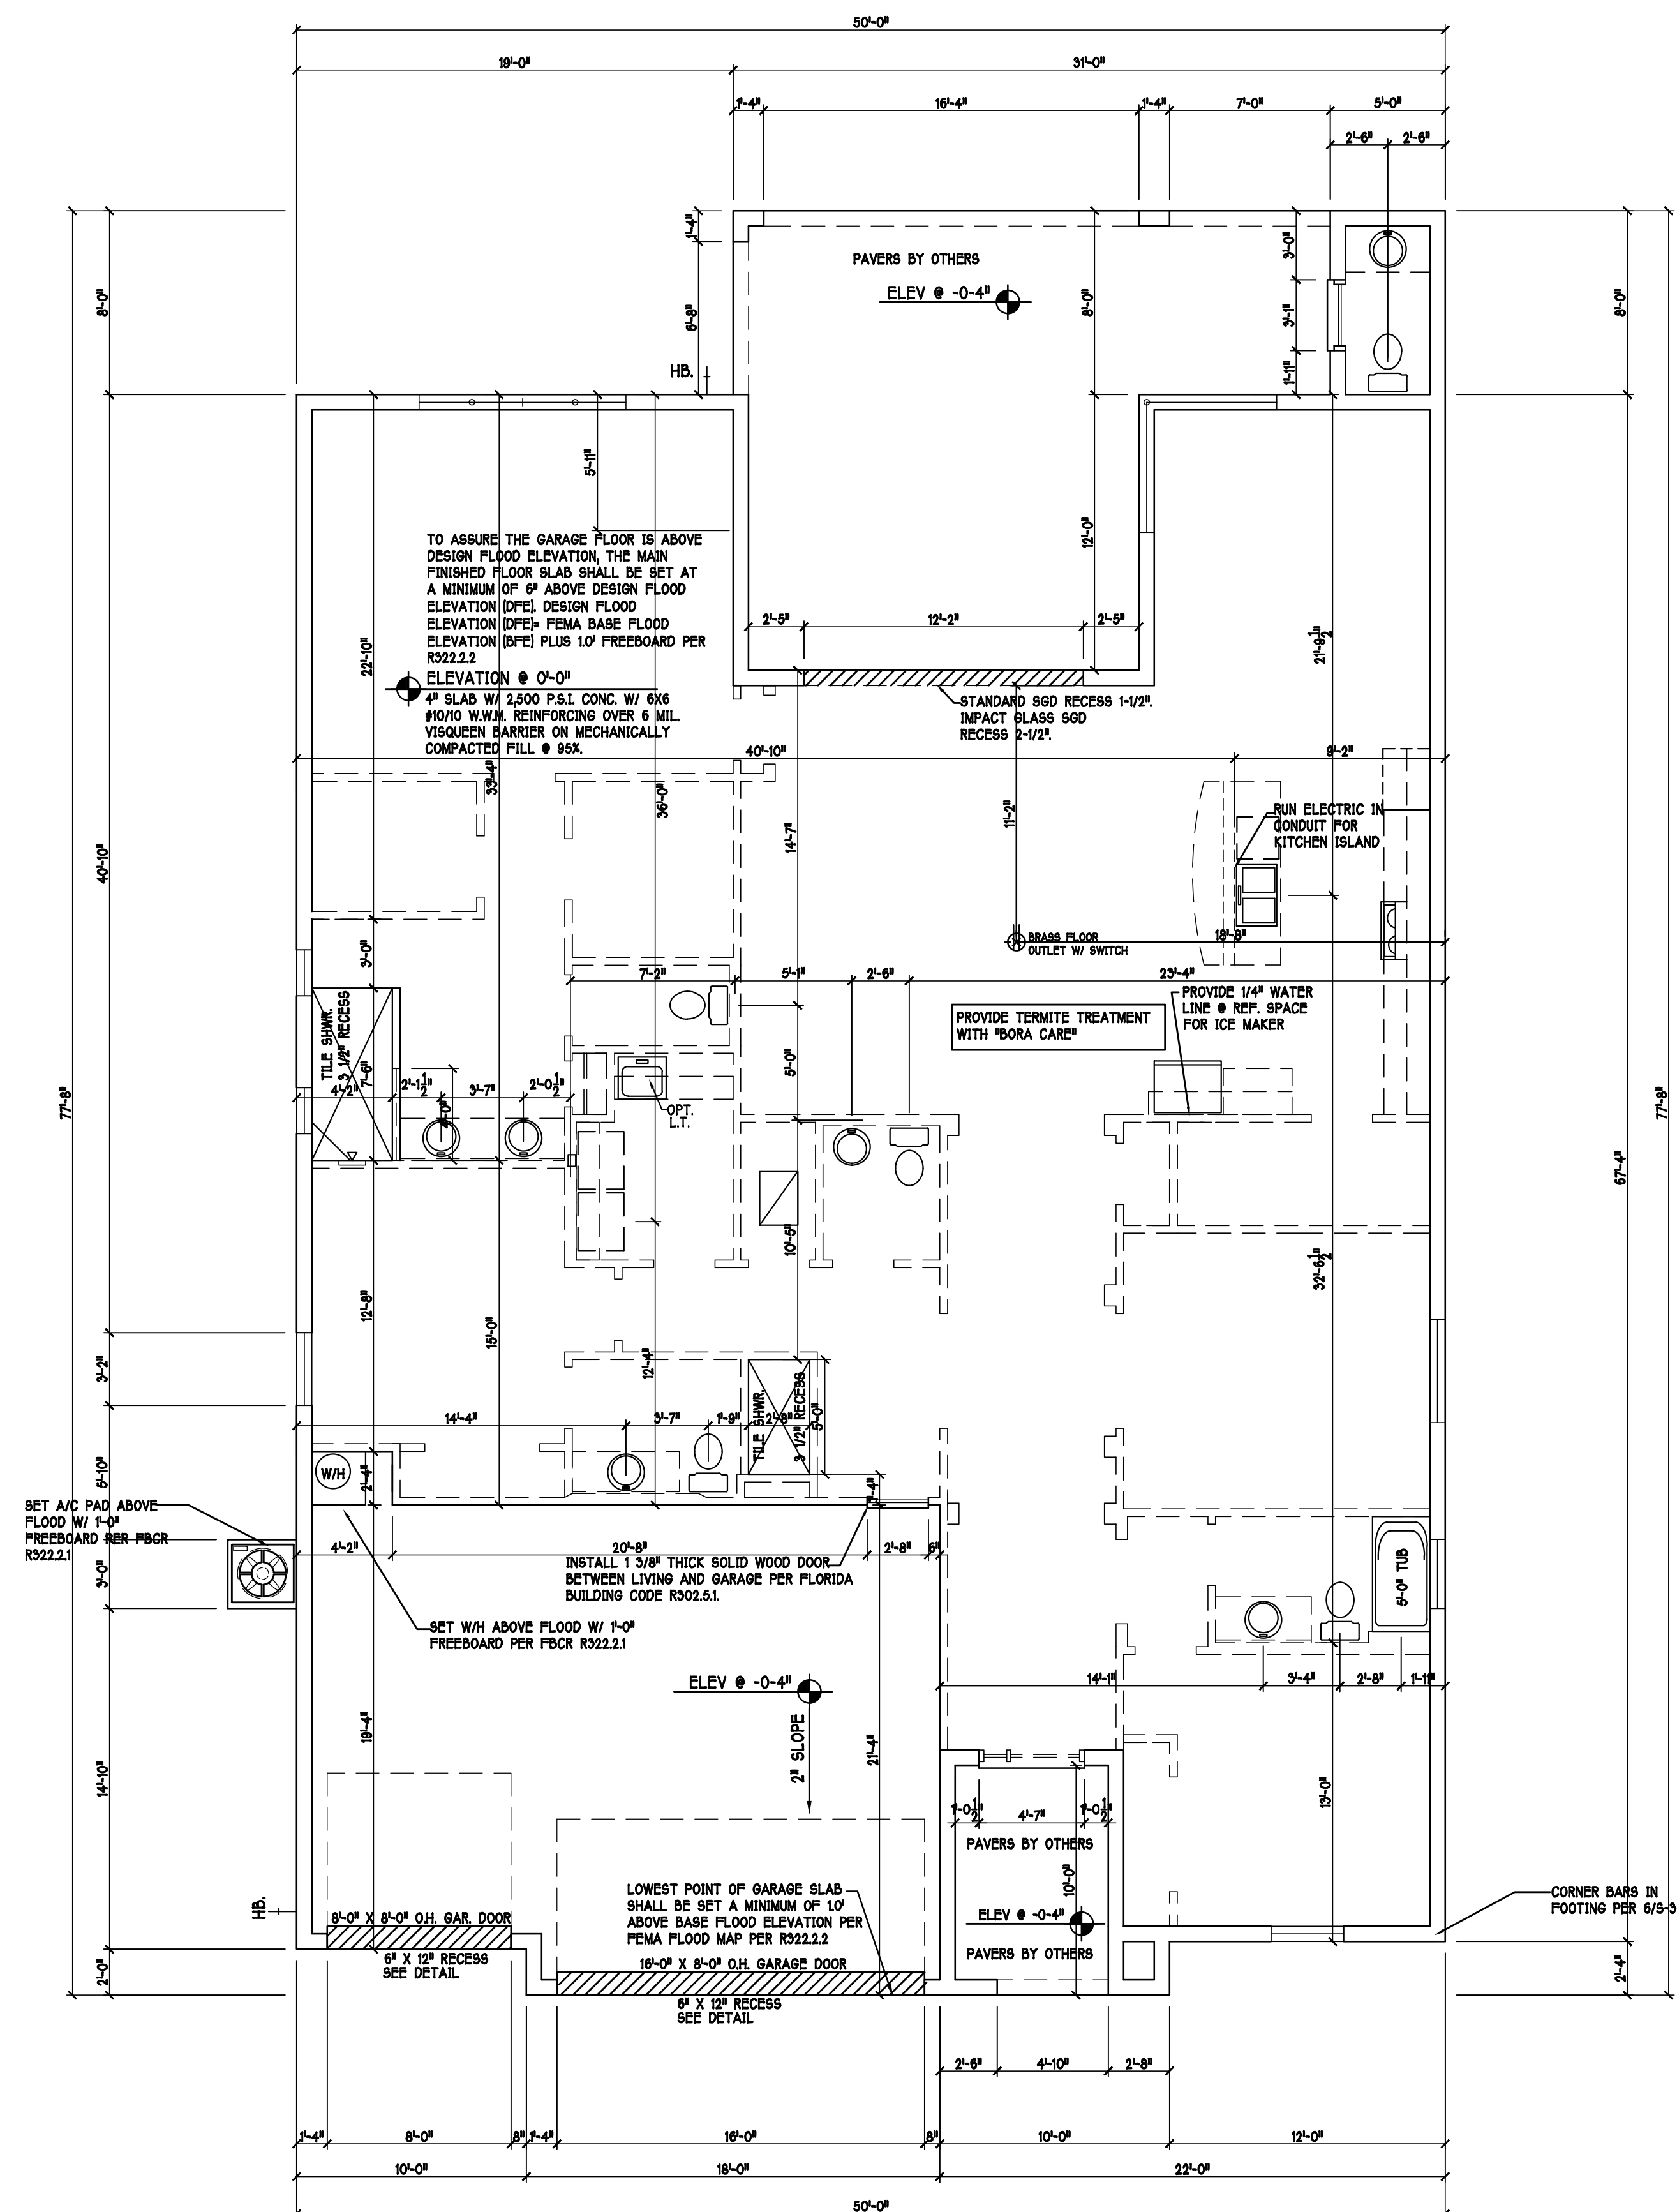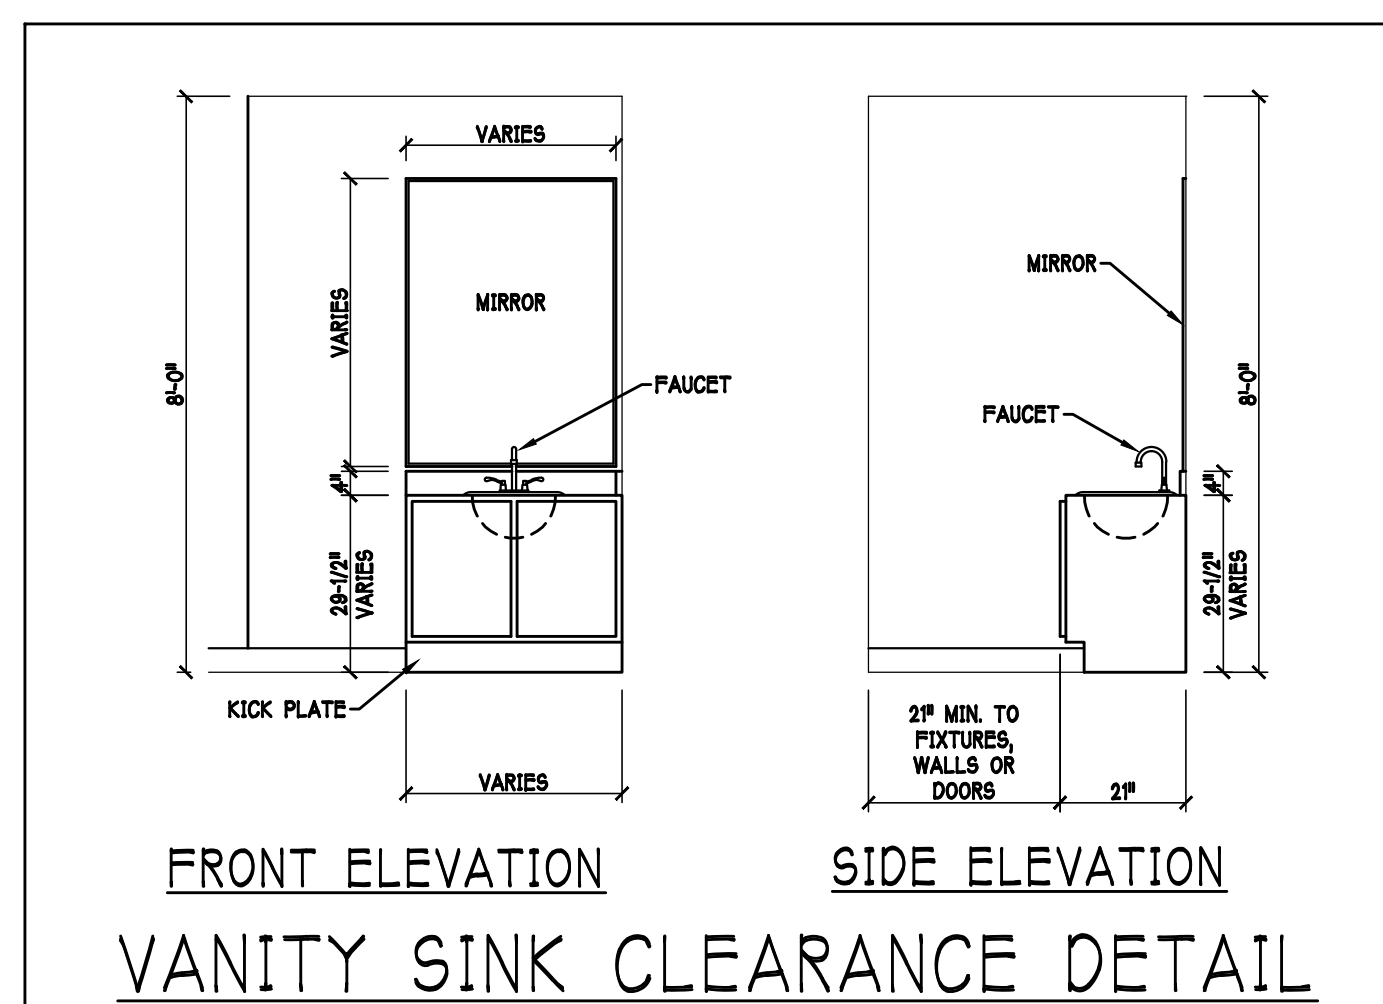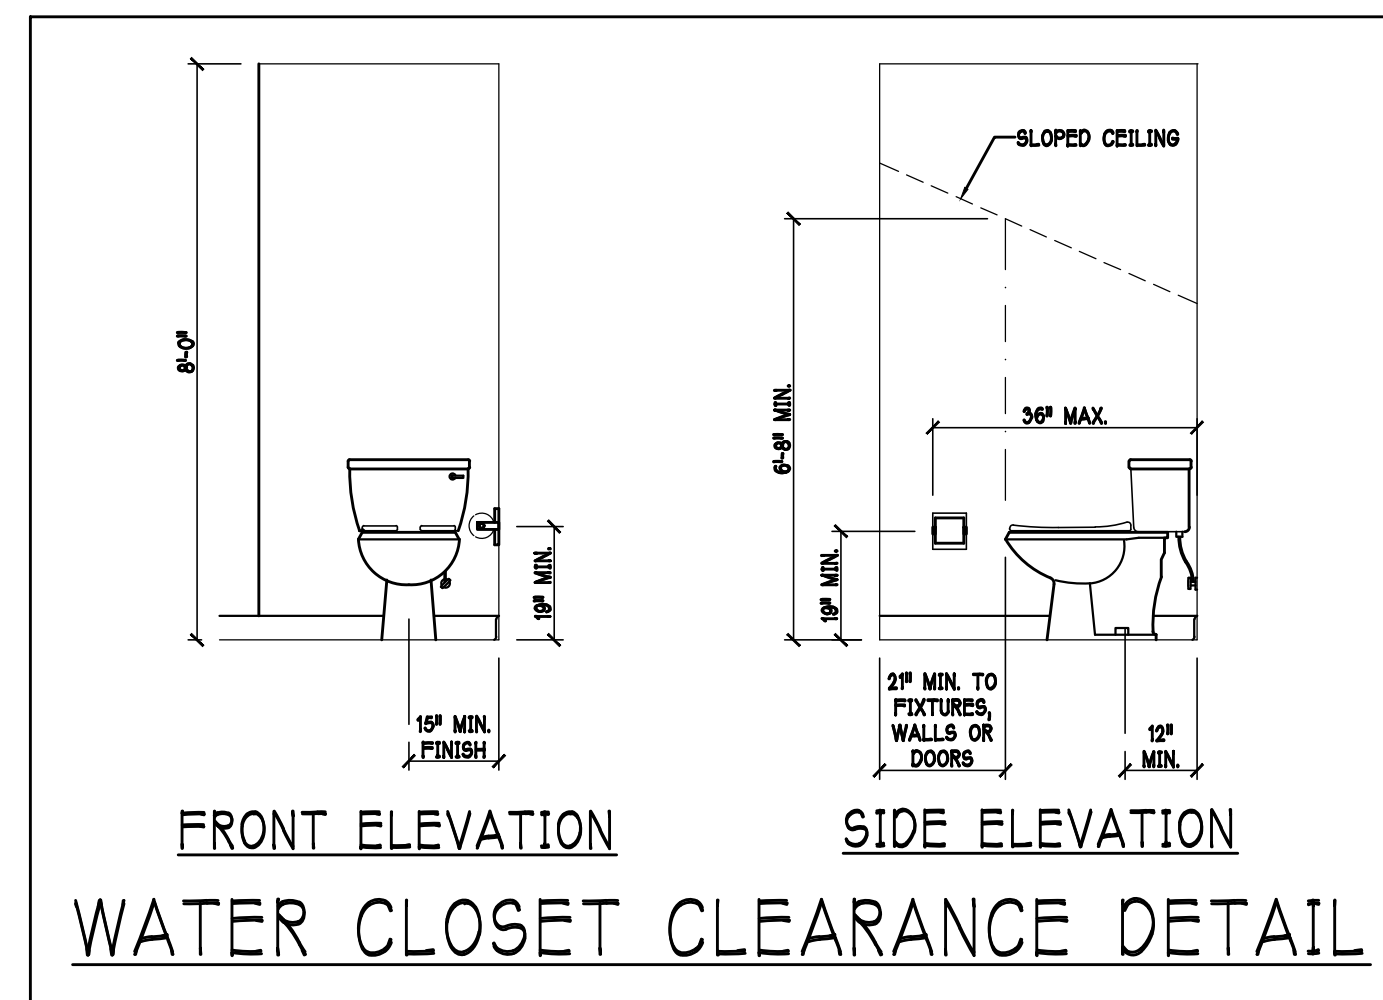


DESIGN IN ACCORDANCE W/ THE 2020
FLORIDA BUILDING CODE- 7TH EDITION

MODEL 2540 L: ATTIC VENTILATION FBCR R806								
COORDINATE VENTING REQUIREMENTS WITH ENERGY CALCULATIONS								
AREAS (SQ. FT.)			SOFFIT ONLY (1/150) (NO ROOF VENTS)			WITH ROOF VENTS (1/300) (R.V.)		
			ATTIC VENTILATION REQUIRED			ATTIC VENTILATION REQUIRED		
MARK	ATTIC	SOFFIT	ATTIC AREA/150	REQ'D AIR FLOW OF SOFFIT	QUAD 4 SOFFIT HAS	ATTIC AREA/300	QUANTITY OF ROOF VENTS	MIN AIR FLOW OF SOFFIT
1st STORY	4030.9 SQ. FT.	347.6 SQ. FT.	26.87 SQ. FT.	7.73%	8.15%	-- SQ. FT.	-	--%
			SOFFIT ONLY QUALIFIES			ROOF VENTS ARE NOT REQUIRED		
			SOFFIT MODEL			ROOF VENT MODEL		
			ACM QUAD 4, FULL VENT, NARROW PATTERN, 8.15% FREE AIR FLOW			 LOWANCO 770-D 0.87 SQ. FT. FREE AIR		

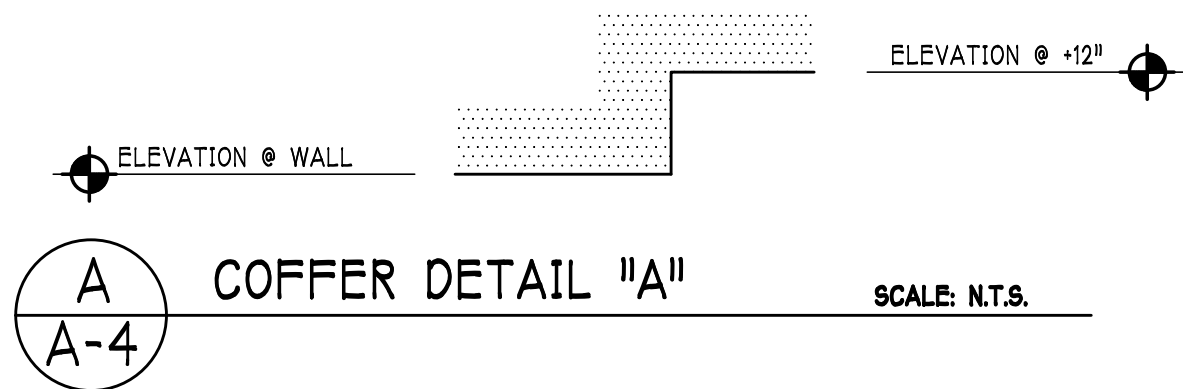

 BEARING HEIGHT	
	• BEARING @ 10'-0" A.F.F.
	• INTERIOR BEARING @ 10'-0" A.F.F.
	• BEARING @ 14'-0" A.F.F.

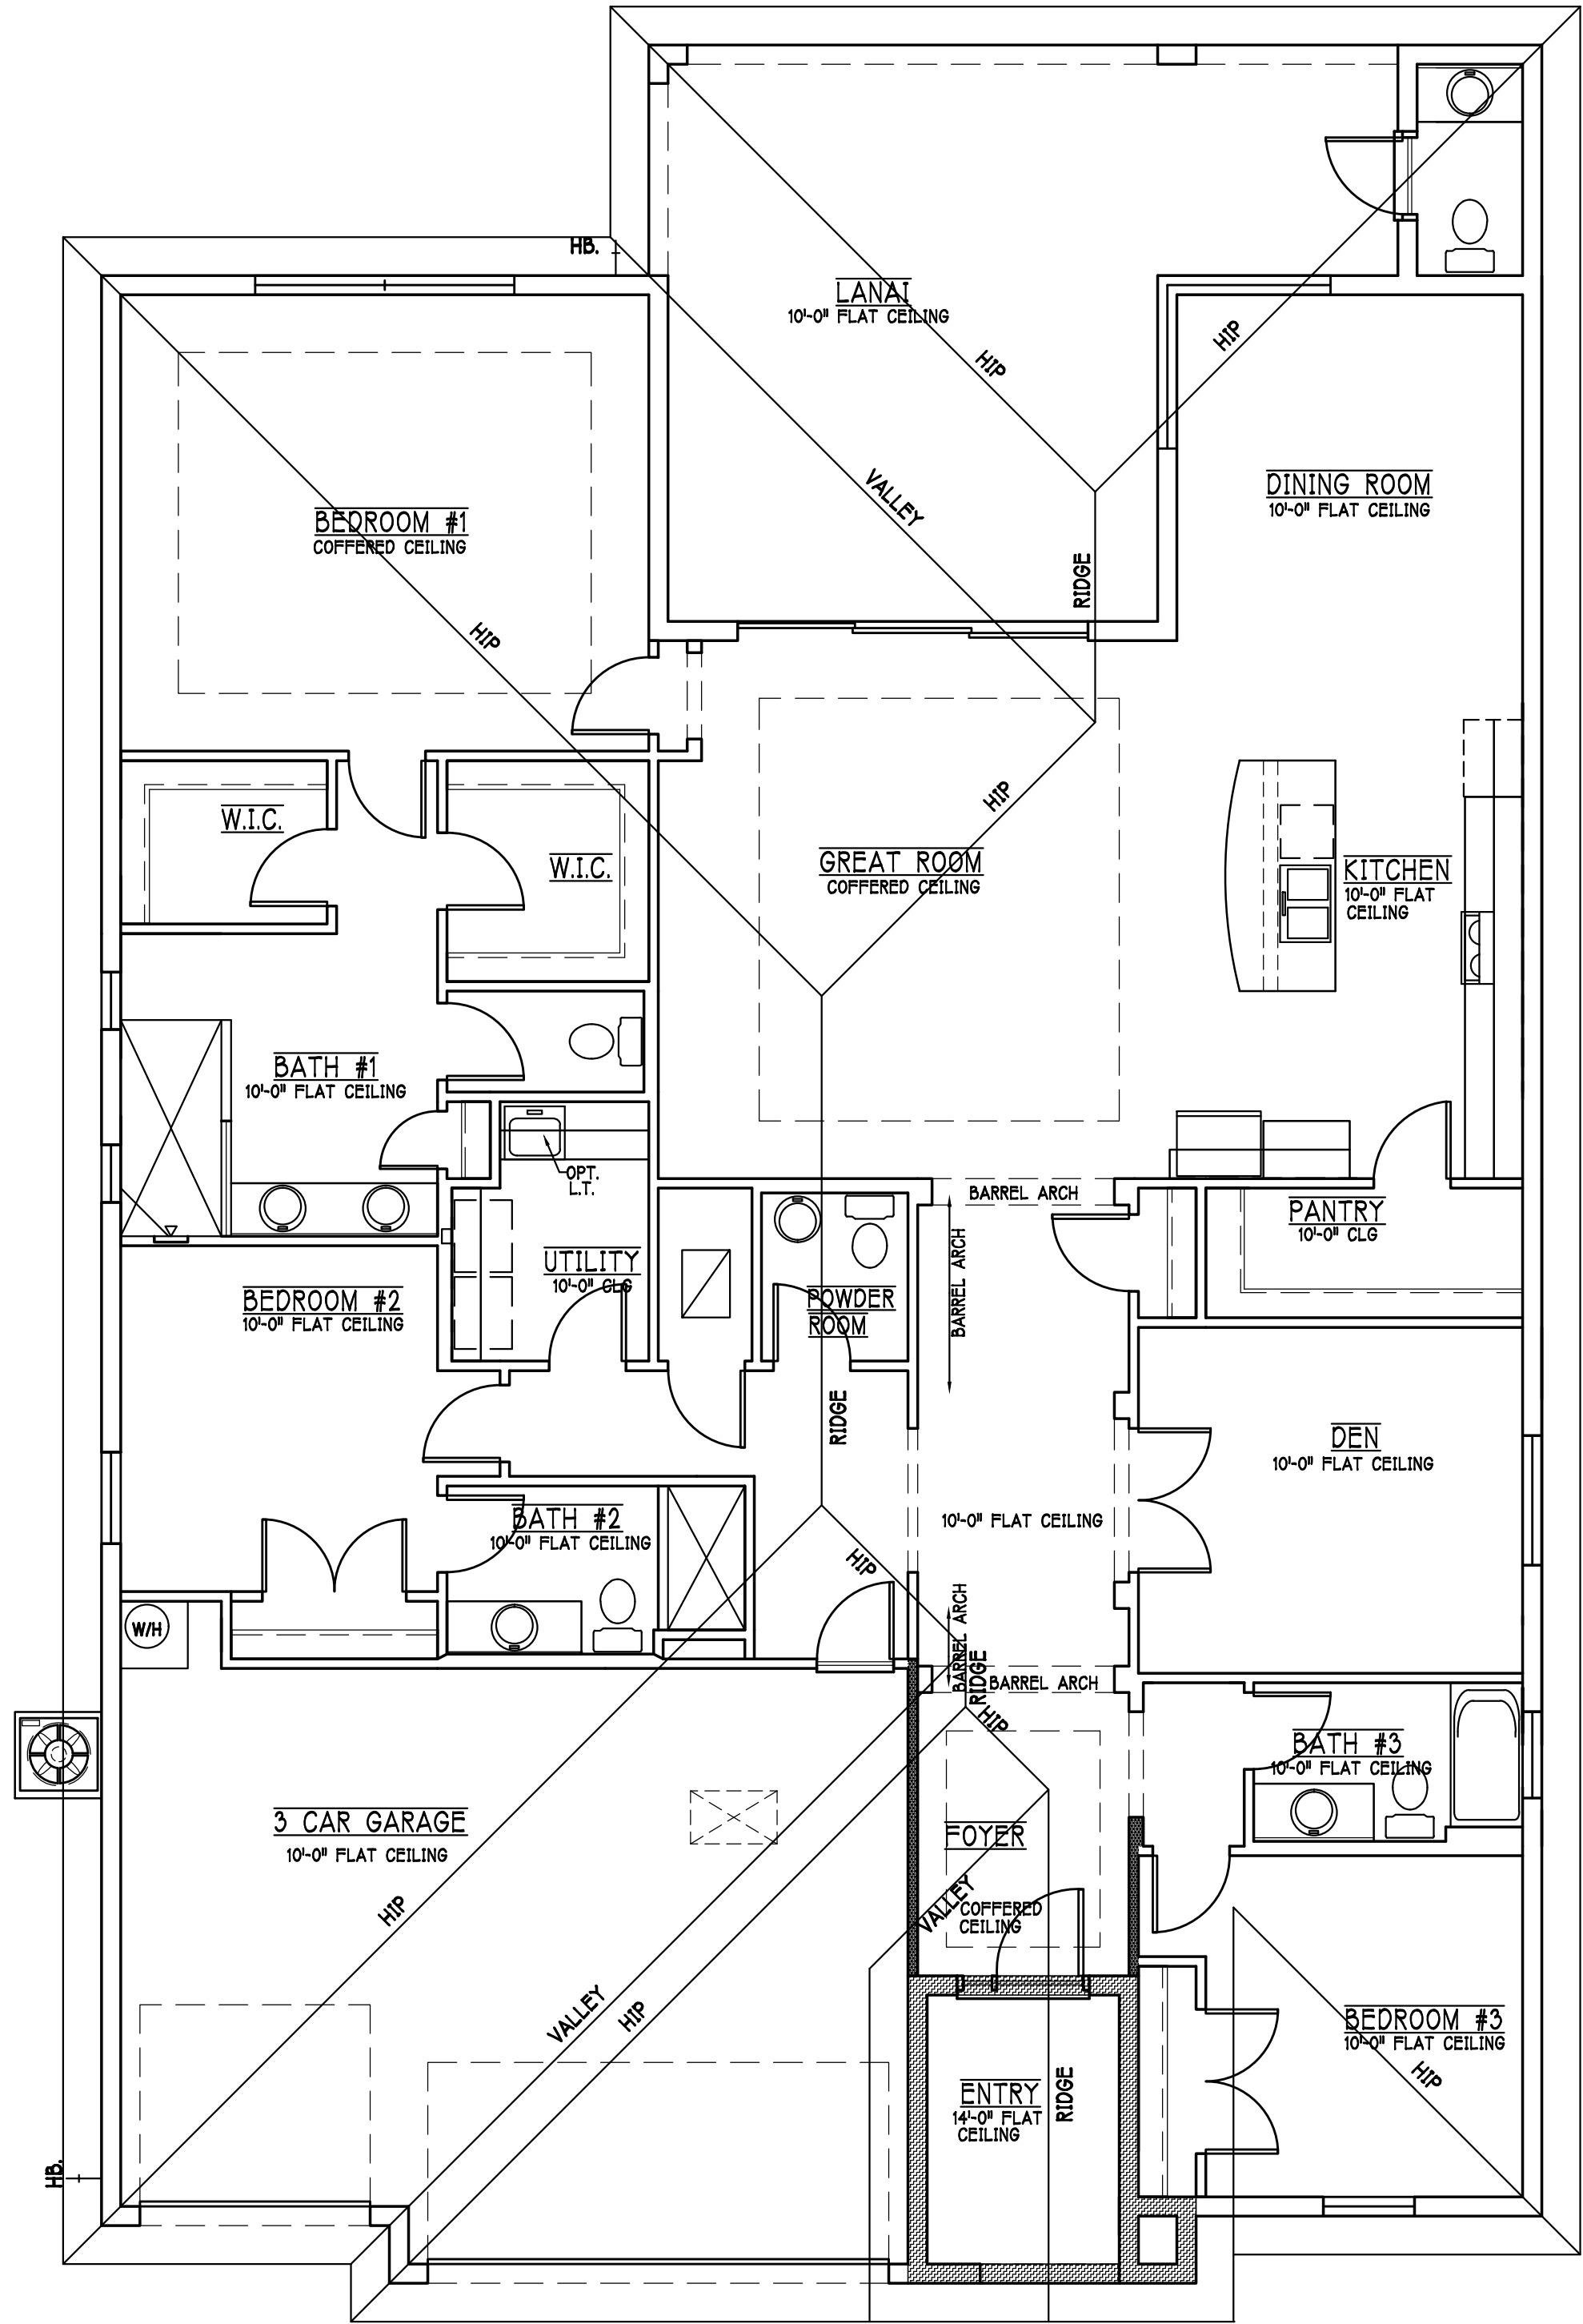

ROOF & CEILING PLAN: "L" SCALE: 3/16" = 1'-0"

DESIGN IN ACCORDANCE W/ THE 2020
FLORIDA BUILDING CODE- 7TH EDITION



D-R HORTON
America's Builder

Gulf Coast Drafting
& Design

Phone (239) 540-1822
Fax (239) 540-7759

MODEL:
2540 L W/ EXT LANAI

RESIDENCE FOR:
SPEC

LOT: 31 BLOCK:

SUBDIV: MAGNOLIA III 60s

ADDRESS: 3900 CHERRY PALM DR

G.C.D.#: 13740 D.R.H.#: 579970031

DATE:
11-01-21

DRAWN BY:
JSL

CHECKED BY:
JWC

REVISED:

PLAN:
CEILING PLAN

SCALE:
3/16"=1'-0"

SHEET#
A-4L

	ELECTRICAL METER
	ELECTRICAL PANEL
	90° JUNCTION BOX
	SINGLE RECEPTACLE OUTLET
	220 V RECEPTACLE OUTLET
	4-POLE RECEPTACLE OUTLET
	DUPLEX RECEPTACLE OUTLET
	V2 SWITCHED DUPLEX OUTLET
	DUPLEX RECEPTACLE w/ ELEV. AFF.
	TIMER SWITCH
	8PI SWITCH
	DIMMER SWITCH
	3 WAY SWITCH
	SINGLE POLE SWITCH
	AC/DC SMOKE DETECTOR
	TO BE INTERCONNECTED
	RESISTOR HAVING A POSSIBLE-BURNING HEATER OR APPLIANCE, A FIREPLACE, OR AN ATTACHED CARBON MONOXIDE ALARM INSTALLED WITHIN 10 FEET OF EACH ROOM USED FOR SLEEPING PURPOSES PER RULE 9B-3.04.72
	SD (SMOKE DETECTOR)
	SCD (CARBON MONOXIDE/SMOKE DETECTOR)
	TELEPHONE OUTLET
	TELEPHONE RECEPTION OUTLET
	SURFACE MOUNTED CEILING LIGHT
	FLUSH MOUNTED LIGHT
	WALL MTD. BRACKET LIGHT
	DUPLEX FLOOD LIGHT
	EXHAUST FAN
	TRACK MTD. LIGHTS
	A/C DISCONNECT
	PUSH BUTTON
	DB= DOOR BELL
	KEYPAD
	4' FLUORESCENT LIGHT
	2' UNDER COUNTER LIGHT



Install Arc-Fault circuit-Interruptioners & Tamper-Resistant Receptacles shall be installed in dwelling unit per NEC 210.12 & 406.11

All electric, electrical equipment and appliances to be set at or above base flood elevations plus 1'-0" freeboard.

All outlets in wet areas and all exterior outlets to be GFI's

Install Phone & T.V per contract .

INSTALL ALL ELECTRICAL PER NEC 2017

 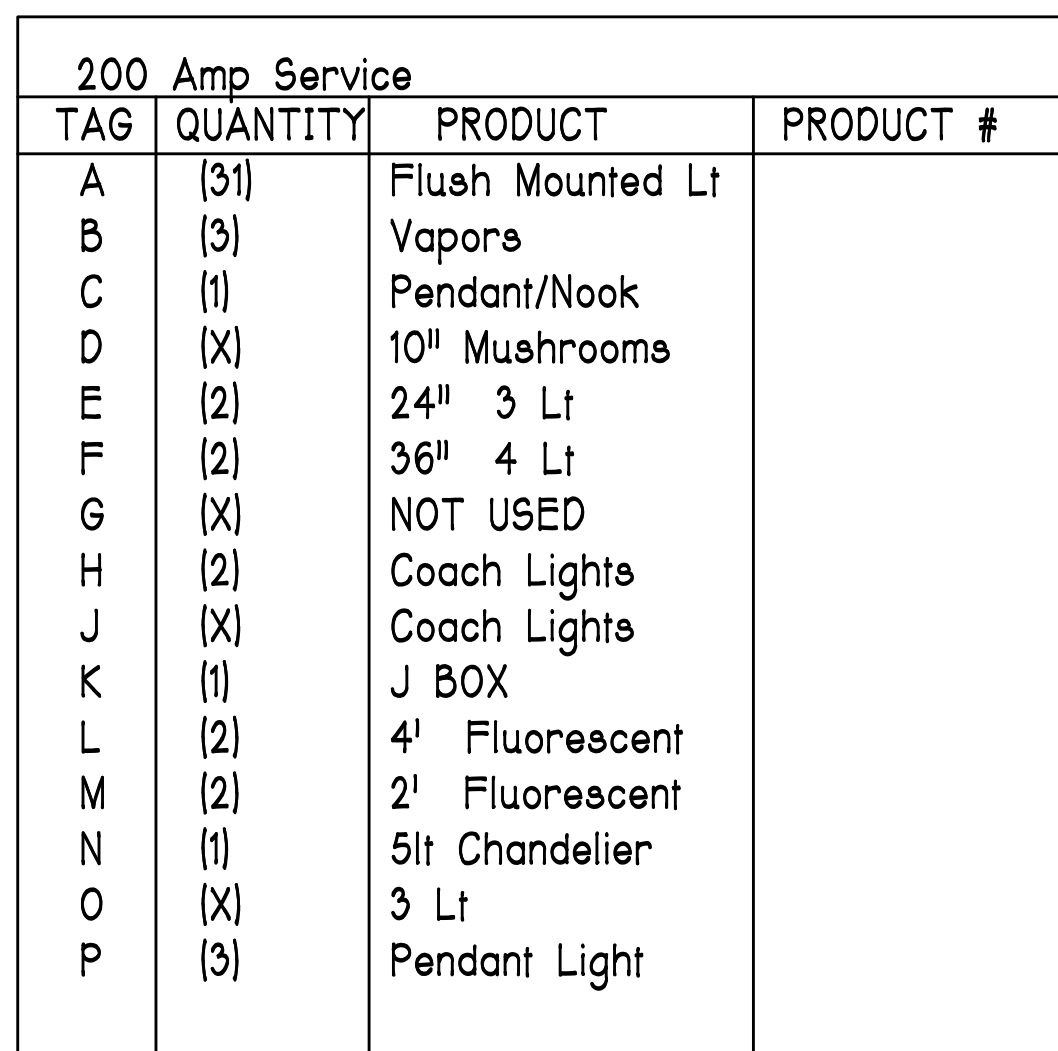


**Gulf Coast Drafting
& Design**
Phone (239) 540-1822
Fax (239) 540-7759


MODEL:	LOT: 31	BLOCK:	2540 L W/EXT LANAI
	SUBDIV: MAGNOLIA III 60s		
RESIDENCE FOR:	ADDRESS: 3390 CHERRY PALM DR		
SPEC	G.C.D.#: 13740	DR.H.#: 579970031	

DATE:	11-01-21
DRAWN BY:	JSL
CHECKED BY:	JWC
REVISED:	
PLAN:	ELECTRICAL
SCALE:	$3/16" = 1'-0"$
SHEET#	


A-5 L

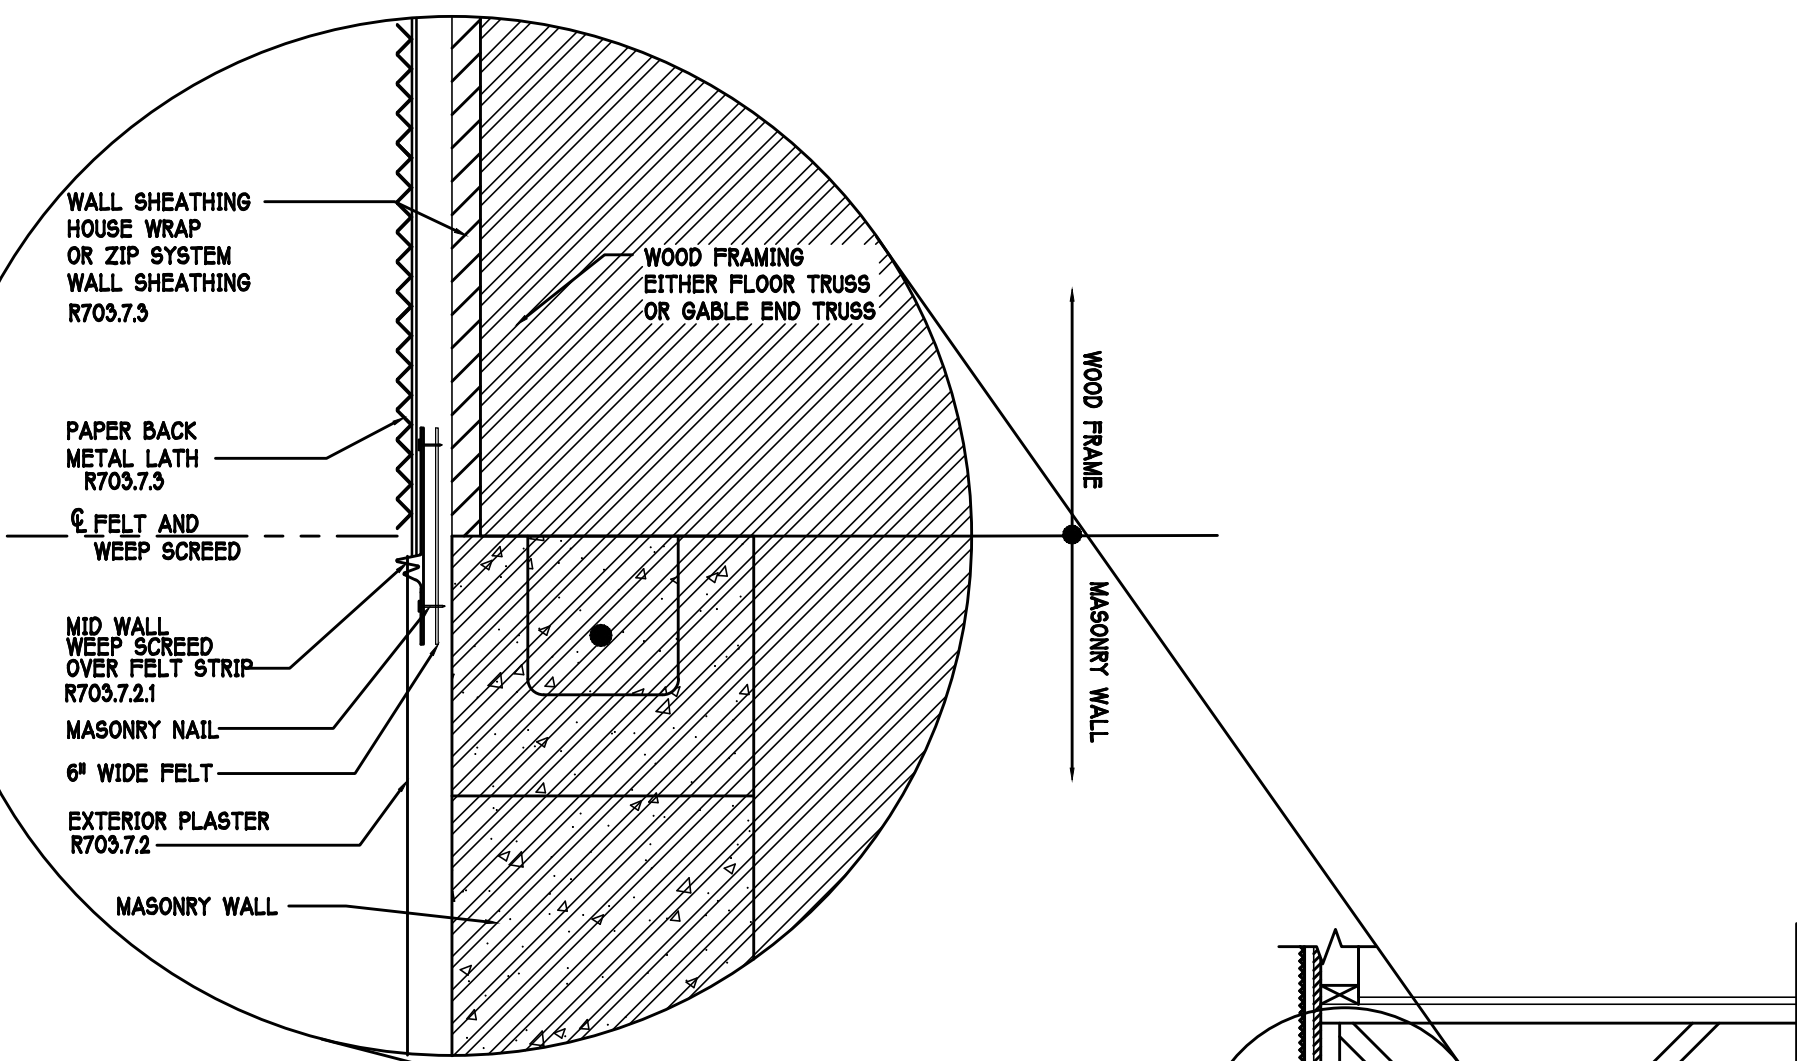

R703.7 EXTERIOR PLASTER
ASTM C926 AND ASTM C1063

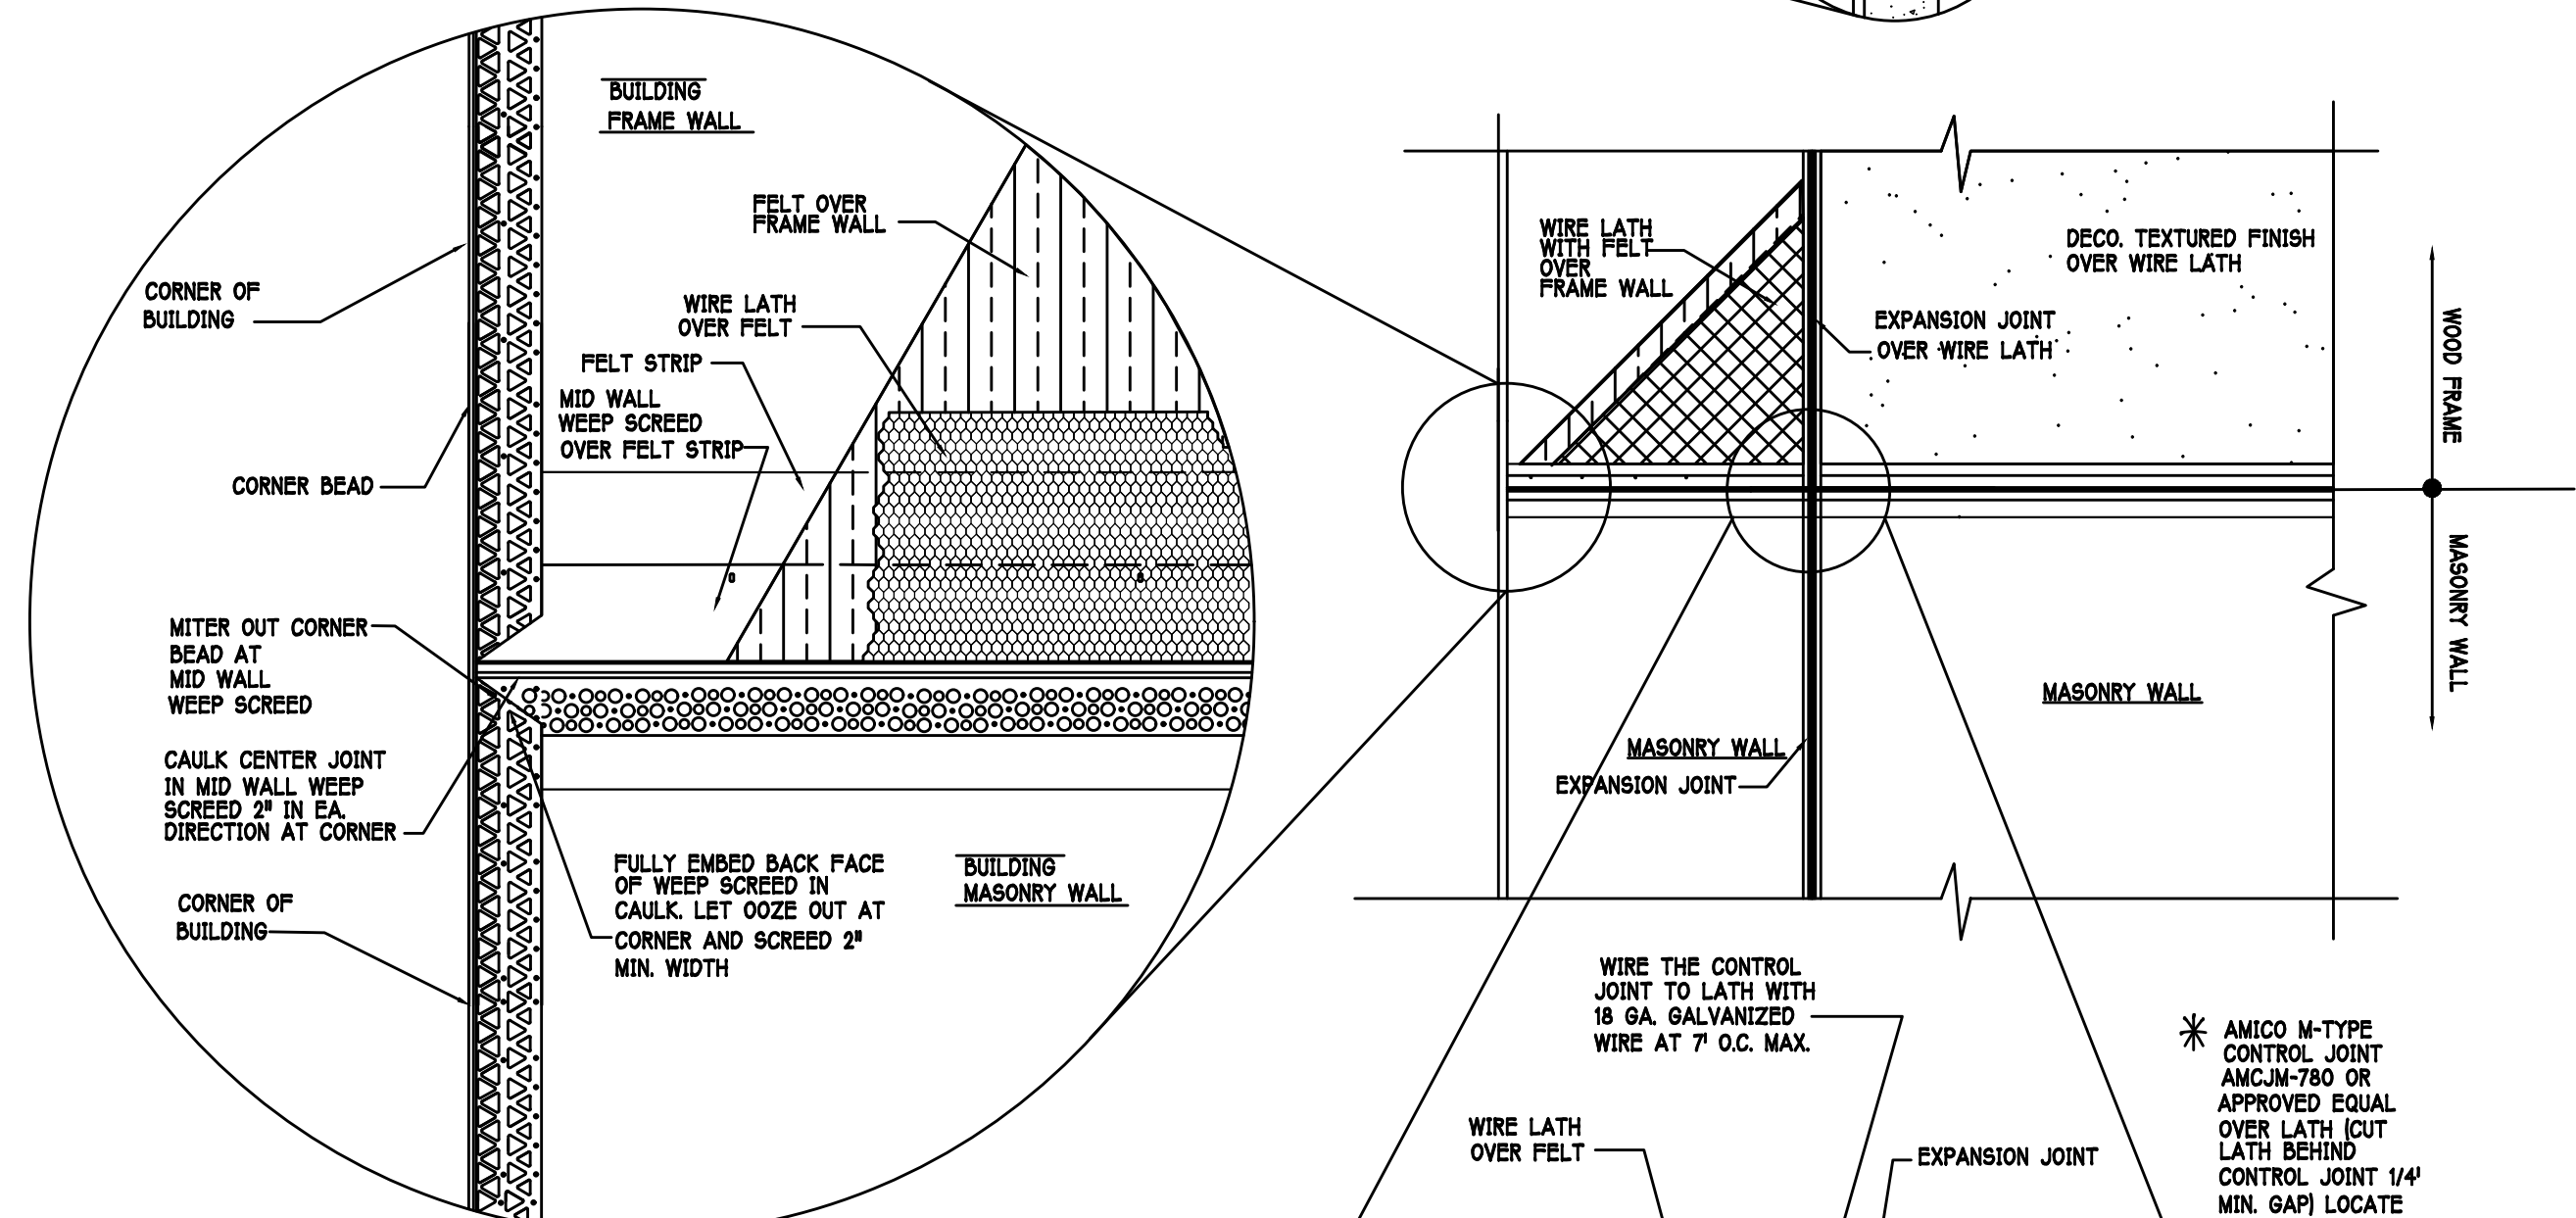

MID WALL WEEP SCREED DETAIL

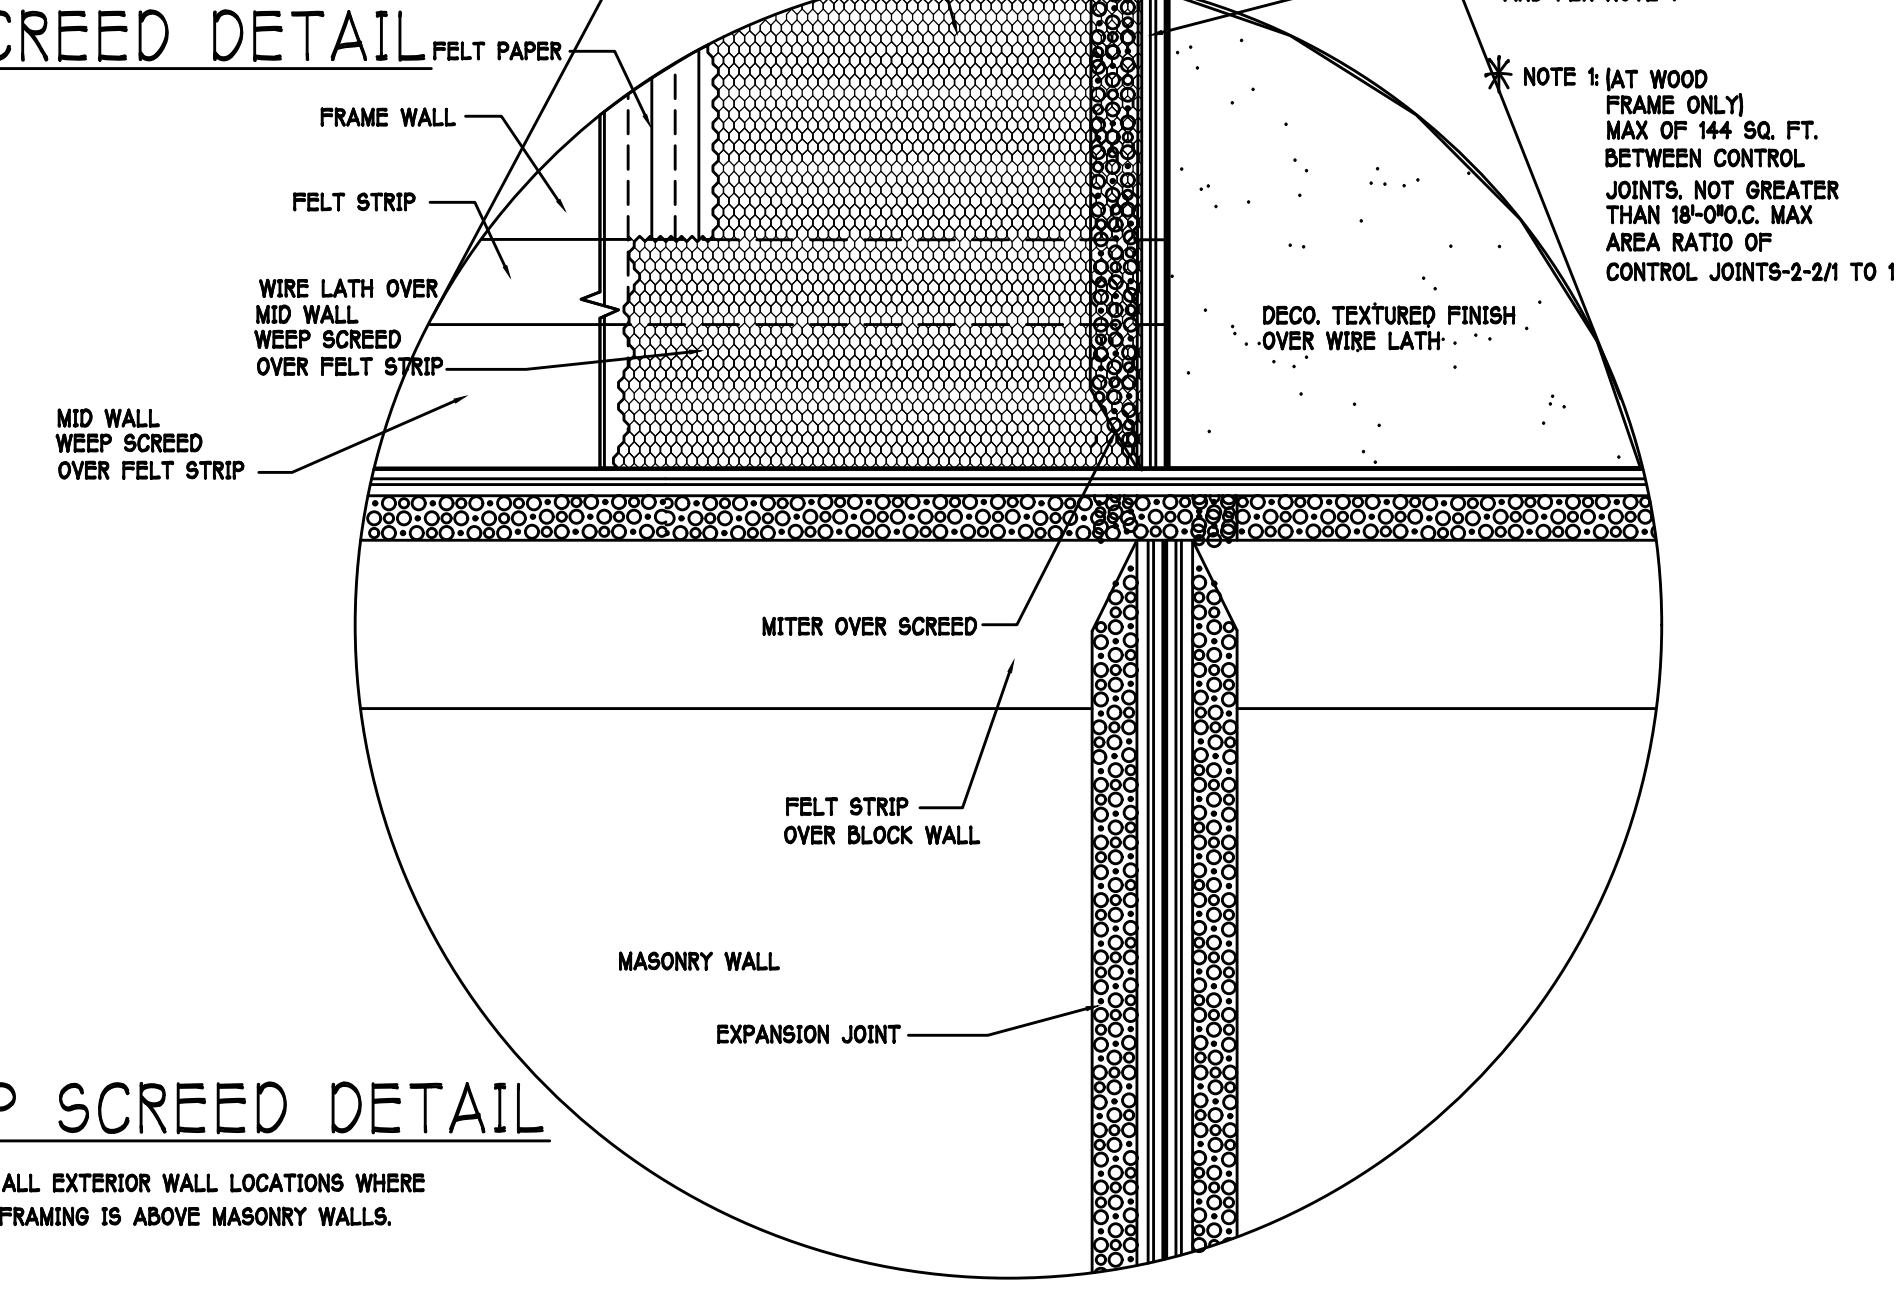

WEEP SCREED DETAIL
INSTALL AT ALL EXTERIOR WALL LOCATIONS WHERE
WOOD STUD FRAMING IS ABOVE MASONRY WALLS.

RESIDENTIAL SPECIFICATIONS
GENERAL NOTES

1. THE CONTRACTOR SHALL VERIFY ALL CONDITIONS AND DIMENSIONS AT THE JOB SITE PRIOR TO COMMENCING WORK. THE CONTRACTOR SHALL REPORT ALL DISCREPANCIES BETWEEN THE DRAWINGS AND EXISTING CONDITIONS TO THE DESIGNER PRIOR TO COMMENCING WORK.
2. THE CONTRACTOR SHALL SUPPLY, LOCATE AND BUILD INTO THE WORK ALL INSERTS, ANCHORS, ANGLES, PLATES, OPENINGS, SLEEVES, HANGERS, SLAB DEPRESSIONS AND PITCHES AS MAY BE REQUIRED TO ATTACH AND ACCOMMODATE OTHER WORK.
3. ALL DETAILS AND SECTIONS SHOWN ON THE DRAWINGS ARE INTENDED TO BE TYPICAL AND SHALL BE CONSTRUCTED TO APPLY TO ANY SIMILAR SITUATION ELSEWHERE IN THE WORK EXCEPT WHERE A DIFFERENT DETAIL IS SHOWN.
4. SUBSURFACE SOIL CONDITION INFORMATION IS NOT AVAILABLE. FOUNDATIONS ARE DESIGNED FOR A SOIL BEARING CAPACITY OF 2,000 PSF. THE CONTRACTOR SHALL REPORT ANY DIFFERING CONDITIONS TO THE DESIGNER PRIOR TO COMMENCING WORK.
5. STRUCTURAL DRAWINGS SHALL BE USED IN CONJUNCTION WITH JOB SPECIFICATION AND HOUSE PLANS, MECHANICAL, ELECTRICAL, PLUMBING, AND SITE DRAWINGS. CONSULT THESE DRAWINGS FOR SLEEVES, DEPRESSIONS AND OTHER DETAILS NOT SHOWN ON STRUCTURAL DRAWINGS.
6. ALL SPECIFIED FASTENERS MAY ONLY BE SUBSTITUTED IF APPROVED BY THE ENGINEER IN WRITING. THE INSTALLATION OF THE FASTENERS SHALL BE IN ACCORDANCE WITH THE MANUFACTURERS SPECIFICATIONS. SIMPSON FASTENERS SPECIFIED MAY BE SUBSTITUTED WITH THE SAME QUANTITY AND EQUIVALENT STRENGTH PRODUCT.
7. TREATED WOOD REQUIREMENTS:- ALL WOOD EXPOSED TO WEATHER SHALL BE PROTECTED, PRESSURE TREATED, OR NATURALLY RESISTANT TO DECAY. ALL WOOD TOUCHING MASONRY OR CONCRETE SHALL BE ISOLATED, OR PRESSURE TREATED.
8. THE STRUCTURE IS DESIGNED TO BE SELF SUPPORTING AND STABLE AFTER THE BUILDING IS COMPLETE. IT IS THE CONTRACTORS SOLE RESPONSIBILITY TO DETERMINE ERECTION PROCEDURES AND SEQUENCES TO ENSURE SAFETY OF THE BUILDING AND ITS COMPONENTS DURING ERECTION. THIS INCLUDES THE NECESSARY SHORING, SHEETING, TEMPORARY BRACING, GUTS, OR TIE DOWNS.
9. CEILING DRYWALL INSTALLED WITHIN THE HOUSE TO TRUSSES SPACED 24" O.C. SHALL BE 5/8" DRYWALL OR 1/2" SAG RESISTANT PER SEC. 702.5.5
10. LANAI CEILINGS & COVERED ENTRY CEILINGS 1X4 STRIPPING @ 16" O.C. FASTENED WITH 2-8d NAILS TO EACH TRUSS. 5/8" EXTERIOR GYPSOBOARD CEILING FASTENED WITH 8d NAILS OR 1-5/8" DRYWALL SCREWS @ 6" OC. EDGE AND FIELD.


2
GENERAL ROOF ASSEMBLY
ROOF SHEATHING FBCR TABLE R803.2.2
SHALL BE 19/32 APA RATED SHEATHING, EXPOSURE 1, SPAN RATING 40/20 OR BETTER. INSTALL PANELS WITH LONG DIMENSION PLACED PERPENDICULAR TO TRUSSES. A 1/8" SPACE BETWEEN ADJACENT SHEETS SHALL BE MAINTAINED. INSTALL 1/4" CLIPS AT UNSUPPORTED PANEL EDGES. SEE STRUCTURAL.

FLASHING SHALL BE ALUMINUM ALUMINUM ZINC COATED STEEL .0179 INCHES THICK, 26 GAUGE AZ50 ALUM. ZINC, OR GALVANIZED STEEL .0178 INCHES THICK, 26 GAUGE ZINC COATED 880. FLASHING SHALL BE INSTALLED IN ACCORDANCE WITH THE ZIP SYSTEM ROOF SHEATHING MANUFACTURERS PUBLISHED REQUIREMENTS. ALL FLASHING AND INSTALLATION SHALL CONFORM TO SECTION R803.2.8 (1 TO 6).


DROP EDGE SHALL BE PROVIDED AT ALL EAVES AND GABLES OF SHINGLE ROOFS. LAPPED A MINIMUM OF 3" @ JOINTS. THE OUTSIDE EDGE SHALL EXTEND A MINIMUM OF 1/2" BELOW SHEATHING AND THE INSIDE EDGE SHALL EXTEND BACK A MINIMUM OF 2" Drip EDGE SHALL BE FASTENED AT NO MORE THAN 4" CENTERS. THERE SHALL BE A MINIMUM OF 4" WIDTH OF ROOF CEMENT INSTALLED OVER THE DROP EDGE FLANGE.

3
ASPHALT SHINGLE ROOF SPECS
SHINGLES
30# felt shall be installed under asphalt shingles. All asphalt shingles shall have self sealing strips or be interlocking and comply with ASTM D 225 or D5462. Installation shall comply with the manufacturer's requirements for installation in the given Florida wind zone, as determined by ASTM D 5161.


4
CLAY AND CONCRETE TILE ROOF SPECS
INSTALL PEEL AND STICK UNDERLAYMENT APPROVED FOR SINGLE LAYER APPLICATION UNDER TILE ROOF.
THE INSTALLATION OF CLAY AND CONCRETE TILE SHALL COMPLY WITH THE PROVISIONS OF R803.3 F.B.C.
MARKING EACH ROOF TILE SHALL HAVE A PERMANENT MANUFACTURERS IDENTIFICATION MARK.
APPLICATION SPECIFICATIONS: THE TILE MANUFACTURERS WRITTEN APPLICATION SPECIFICATIONS SHALL BE AVAILABLE AND SHALL INCLUDE BUT NOT BE LIMITED TO THE FOLLOWING:
1. TILE PLACEMENT AND SPACING.
2. ATTACHMENT SYSTEM NECESSARY TO COMPLY WITH CURRENT WIND CODE.
A. AMOUNT AND PLACEMENT OF MORTAR.
B. AMOUNT AND PLACEMENT OF ADHESIVE.
C. TILE NUMBER, SIZE, AND LENGTH OF FASTENERS AND CLIPS.
3. UNDERLAYMENT.
4. SLOPE REQUIREMENT.

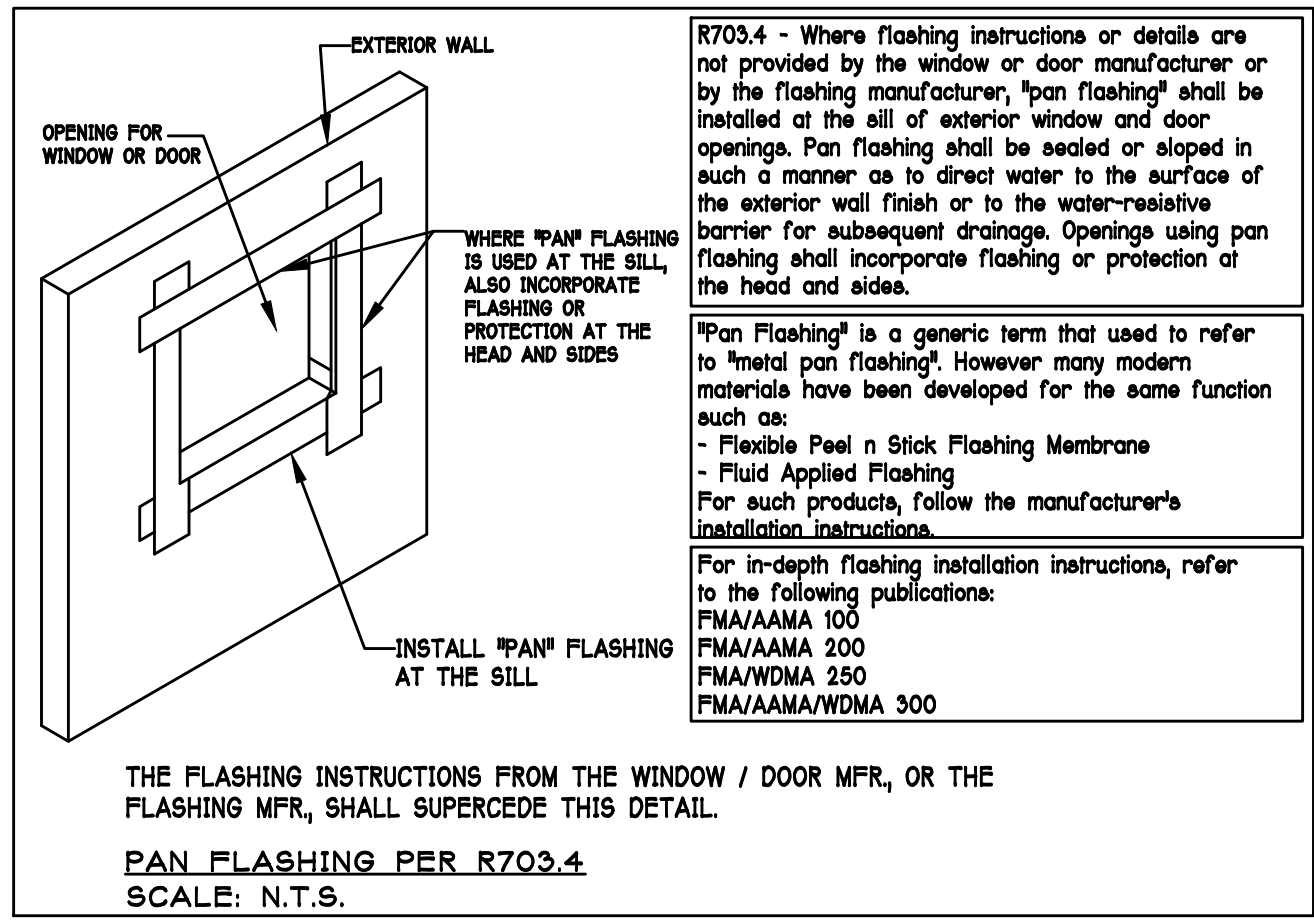

PAN FLASHING PER R703.4
SCALE: N.T.S.

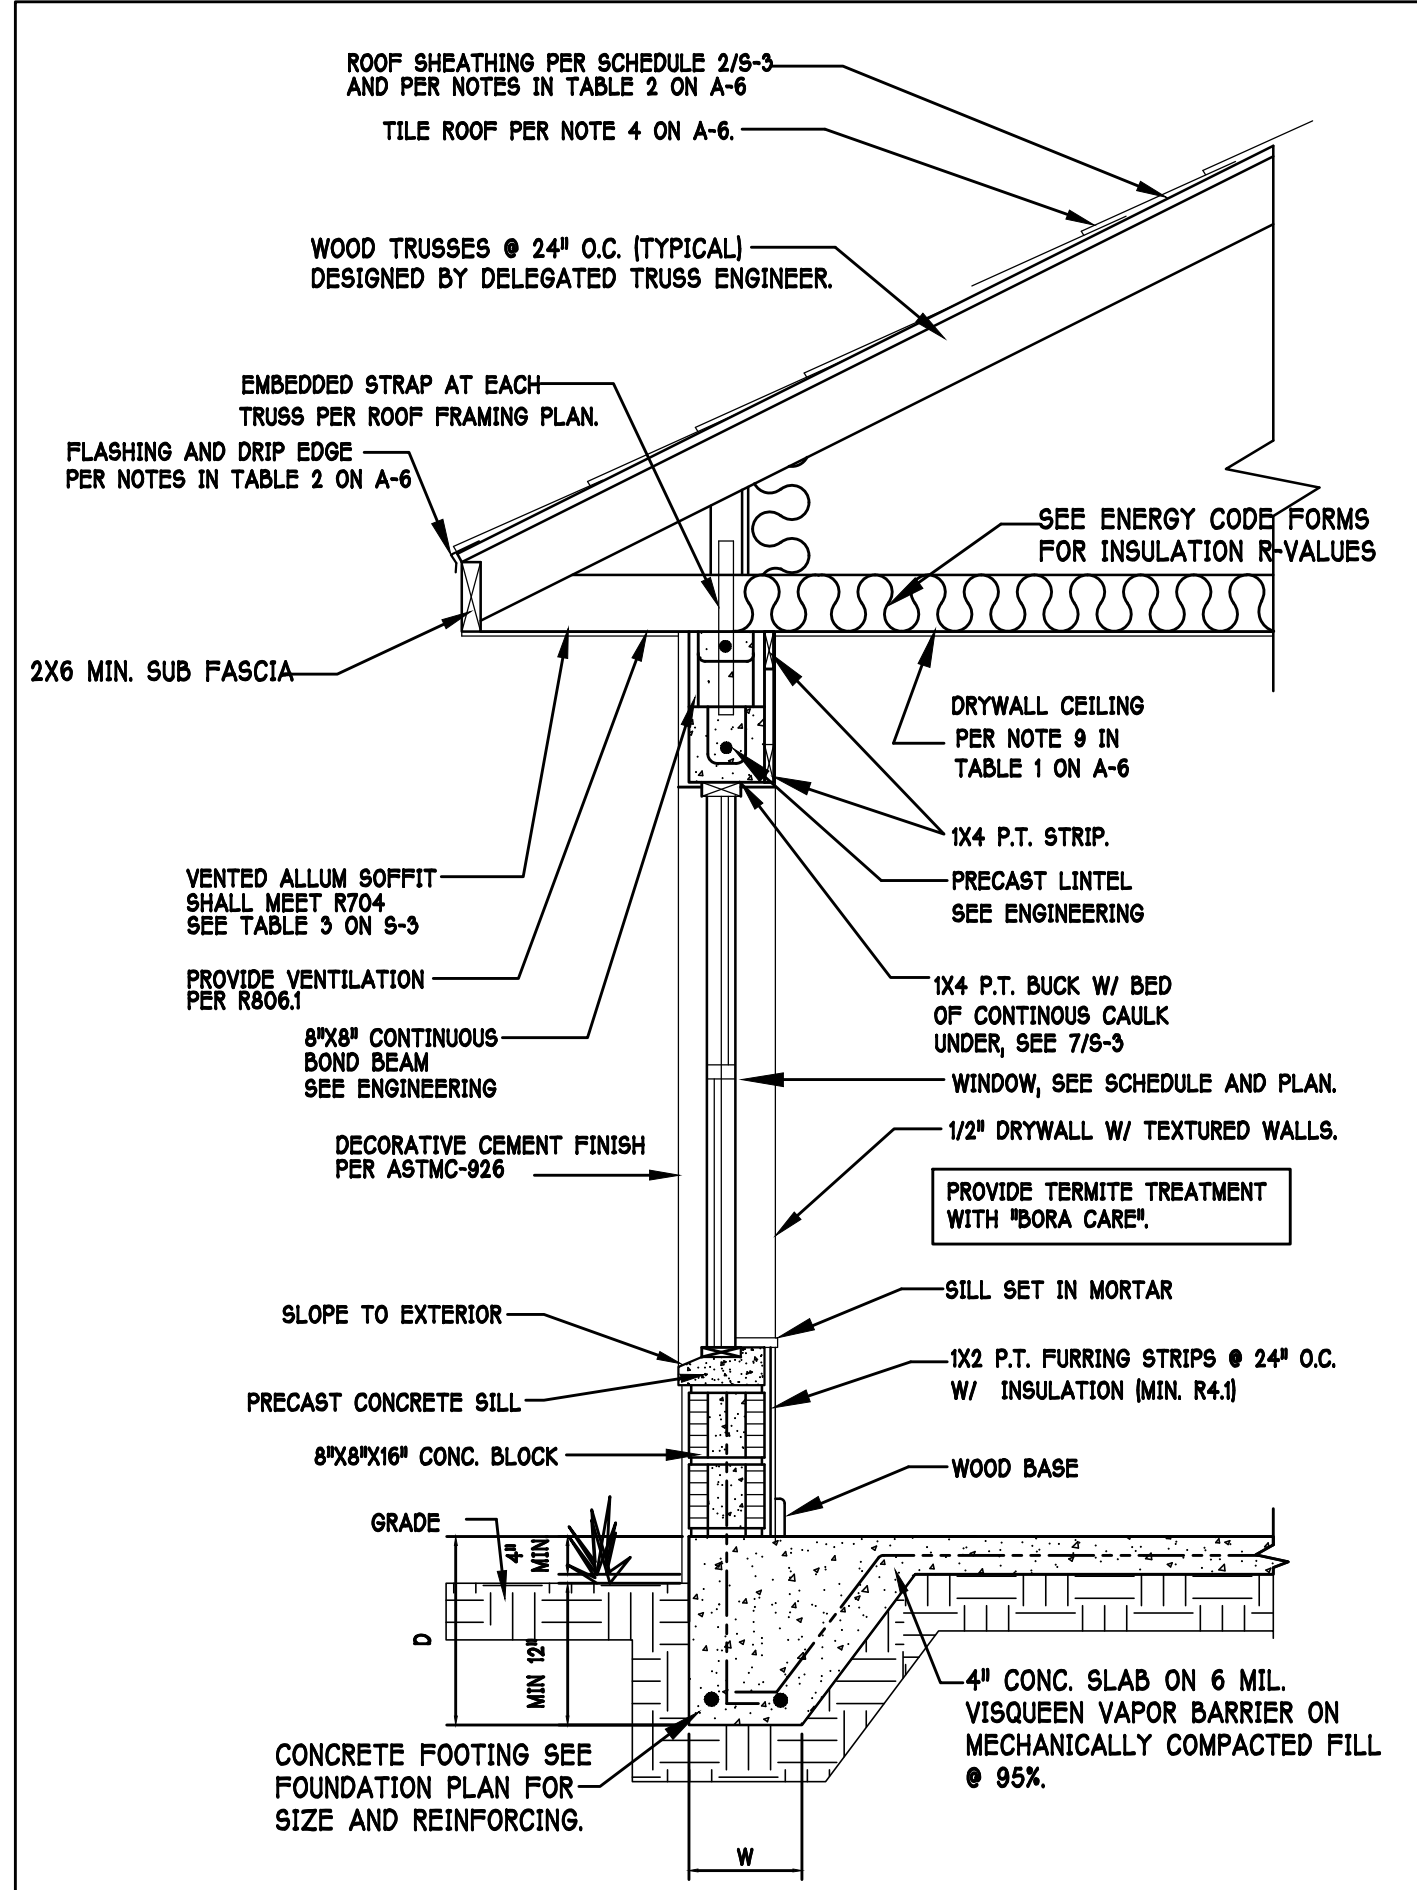

TYPICAL WALL SECTION
SCALE: N.T.S.

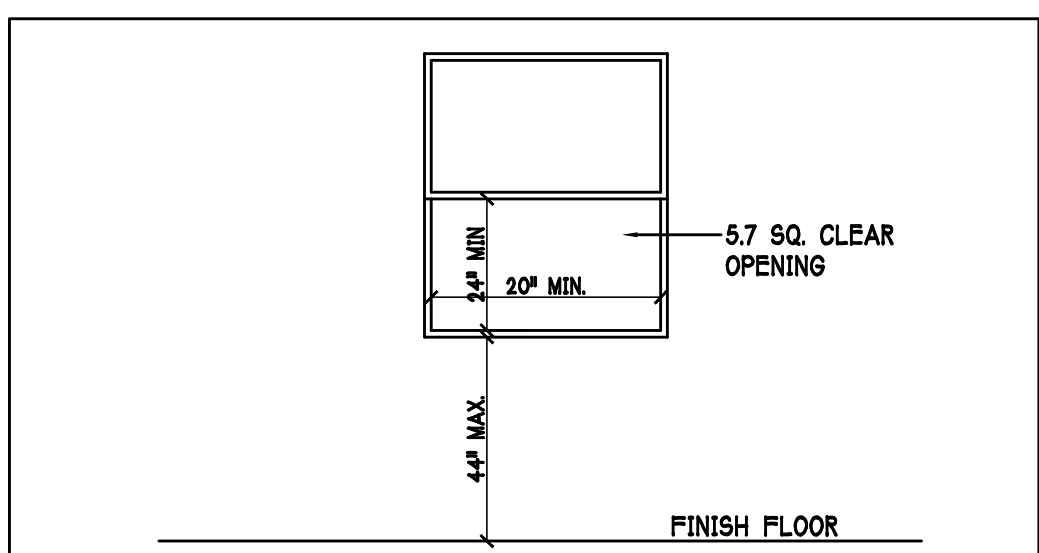

MINIMUM EGRESS WINDOW DETAIL

R310.2.1 MINIMUM OPENING AREA:- ALL EMERGENCY ESCAPE AND RESCUE OPENINGS SHALL HAVE A MINIMUM NET CLEAR OPENING OF 5.7 SQUARE FEET (0.530 m²).

EXCEPTION:- GRADE FLOOR OPENINGS SHALL HAVE A MINIMUM NET CLEAR OPENING OF 5 SQUARE FEET (0.465 m²).

R310.2.1 MINIMUM OPENING HEIGHT:- THE MINIMUM NET CLEAR OPENING HEIGHT SHALL BE 24 INCHES (610mm).

R310.2.1 MINIMUM OPENING WIDTH:- THE MINIMUM NET CLEAR OPENING WIDTH SHALL BE 20 INCHES (508mm).

R310.1.1 OPERATIONAL CONSTRAINTS:- EMERGENCY ESCAPE AND RESCUE OPENINGS SHALL BE OPERATIONAL FROM THE INSIDE OF THE ROOM WITHOUT THE USE OF KEYS OR TOOLS.

R310.2.3 WINDOW WELLS:- THE MINIMUM HORIZONTAL AREA OF THE WINDOW WELL SHALL BE 9 SQUARE FEET (0.84 m²), WITH A MINIMUM HORIZONTAL PROJECTION AND WIDTH OF 36 INCHES (914mm). THE AREA OF THE WINDOW WELL SHALL ALLOW THE EMERGENCY ESCAPE AND RESCUE OPENING TO BE FULLY OPENED.

DESIGN IN ACCORDANCE W/ THE 2020
FLORIDA BUILDING CODE- 7TH EDITION

Gulf Coast Drafting & Design
Phone (239) 540-1822
Fax (239) 540-7759

MODEL: 2540 L W/EXT LANAI

BLOCK: MAGNOLIA III 60s

LOT: 31

RESIDENCE FOR: SPEC

ADDRESS: 3390 CHERRY PALM DR

G.C.D.#: 13740 D.R.H.#: 579970031

DATE: 11-01-21

DRAWN BY: JSL

CHECKED BY: JWC

REVISID:

PLAN: SECTION

SCALE: AS NOTED

SHEET# A-6L

SCALE: $3/16" = 1'-0"$

PLAN NOTES:




PLAN NOTES:

2. TOP OF GROUND FLOOR SLAB DATUM ELEVATION "0'-0".
3. "F#" DENOTES CONTINUOUS WALL FOOTING TYPE PER SCHEDULE THIS SHEET.
4. "D#" DENOTES WALL FOOTING A CONCENTRATED LOADS PER SCHEDULE THIS SHEET.
5. PROVIDE #5 VERTICAL REINFORCING AT DOT LOCATIONS SHOWN ON PLAN FROM FOOTING TO BOND BEAM.
6. ALL DIMENSIONS ARE TO OUTSIDE FACE OF MASONRY WALLS. SOME SLAB EDGES MAY EXTEND BEYOND FACE OF WALL.
7. FOR MASONRY TROUGH OPENINGS IN MASONRY WALLS, COORDINATE WITH WINDOW/DOOR SUPPLIER.
8. PROVIDE PRESSURE TREATED BUCKS AT WINDOWS / DOORS PER DETAIL 7/S-3.

NOTE: REINFORCING IN FOOTINGS SHALL BE CONTINUOUS CORNERS AND INTERSECTIONS. ADD CORNER BAR 25"x25" EACH LONGITUDINAL BAR, SEE 6/S-3.

AT

NOTE: REINFORCING IN FOOTINGS SHALL BE CONTINUOUS AT CORNERS AND INTERSECTIONS. ADD CORNER BAR 25"x25" AT EACH LONGITUDINAL BAR, SEE 6/S-3.

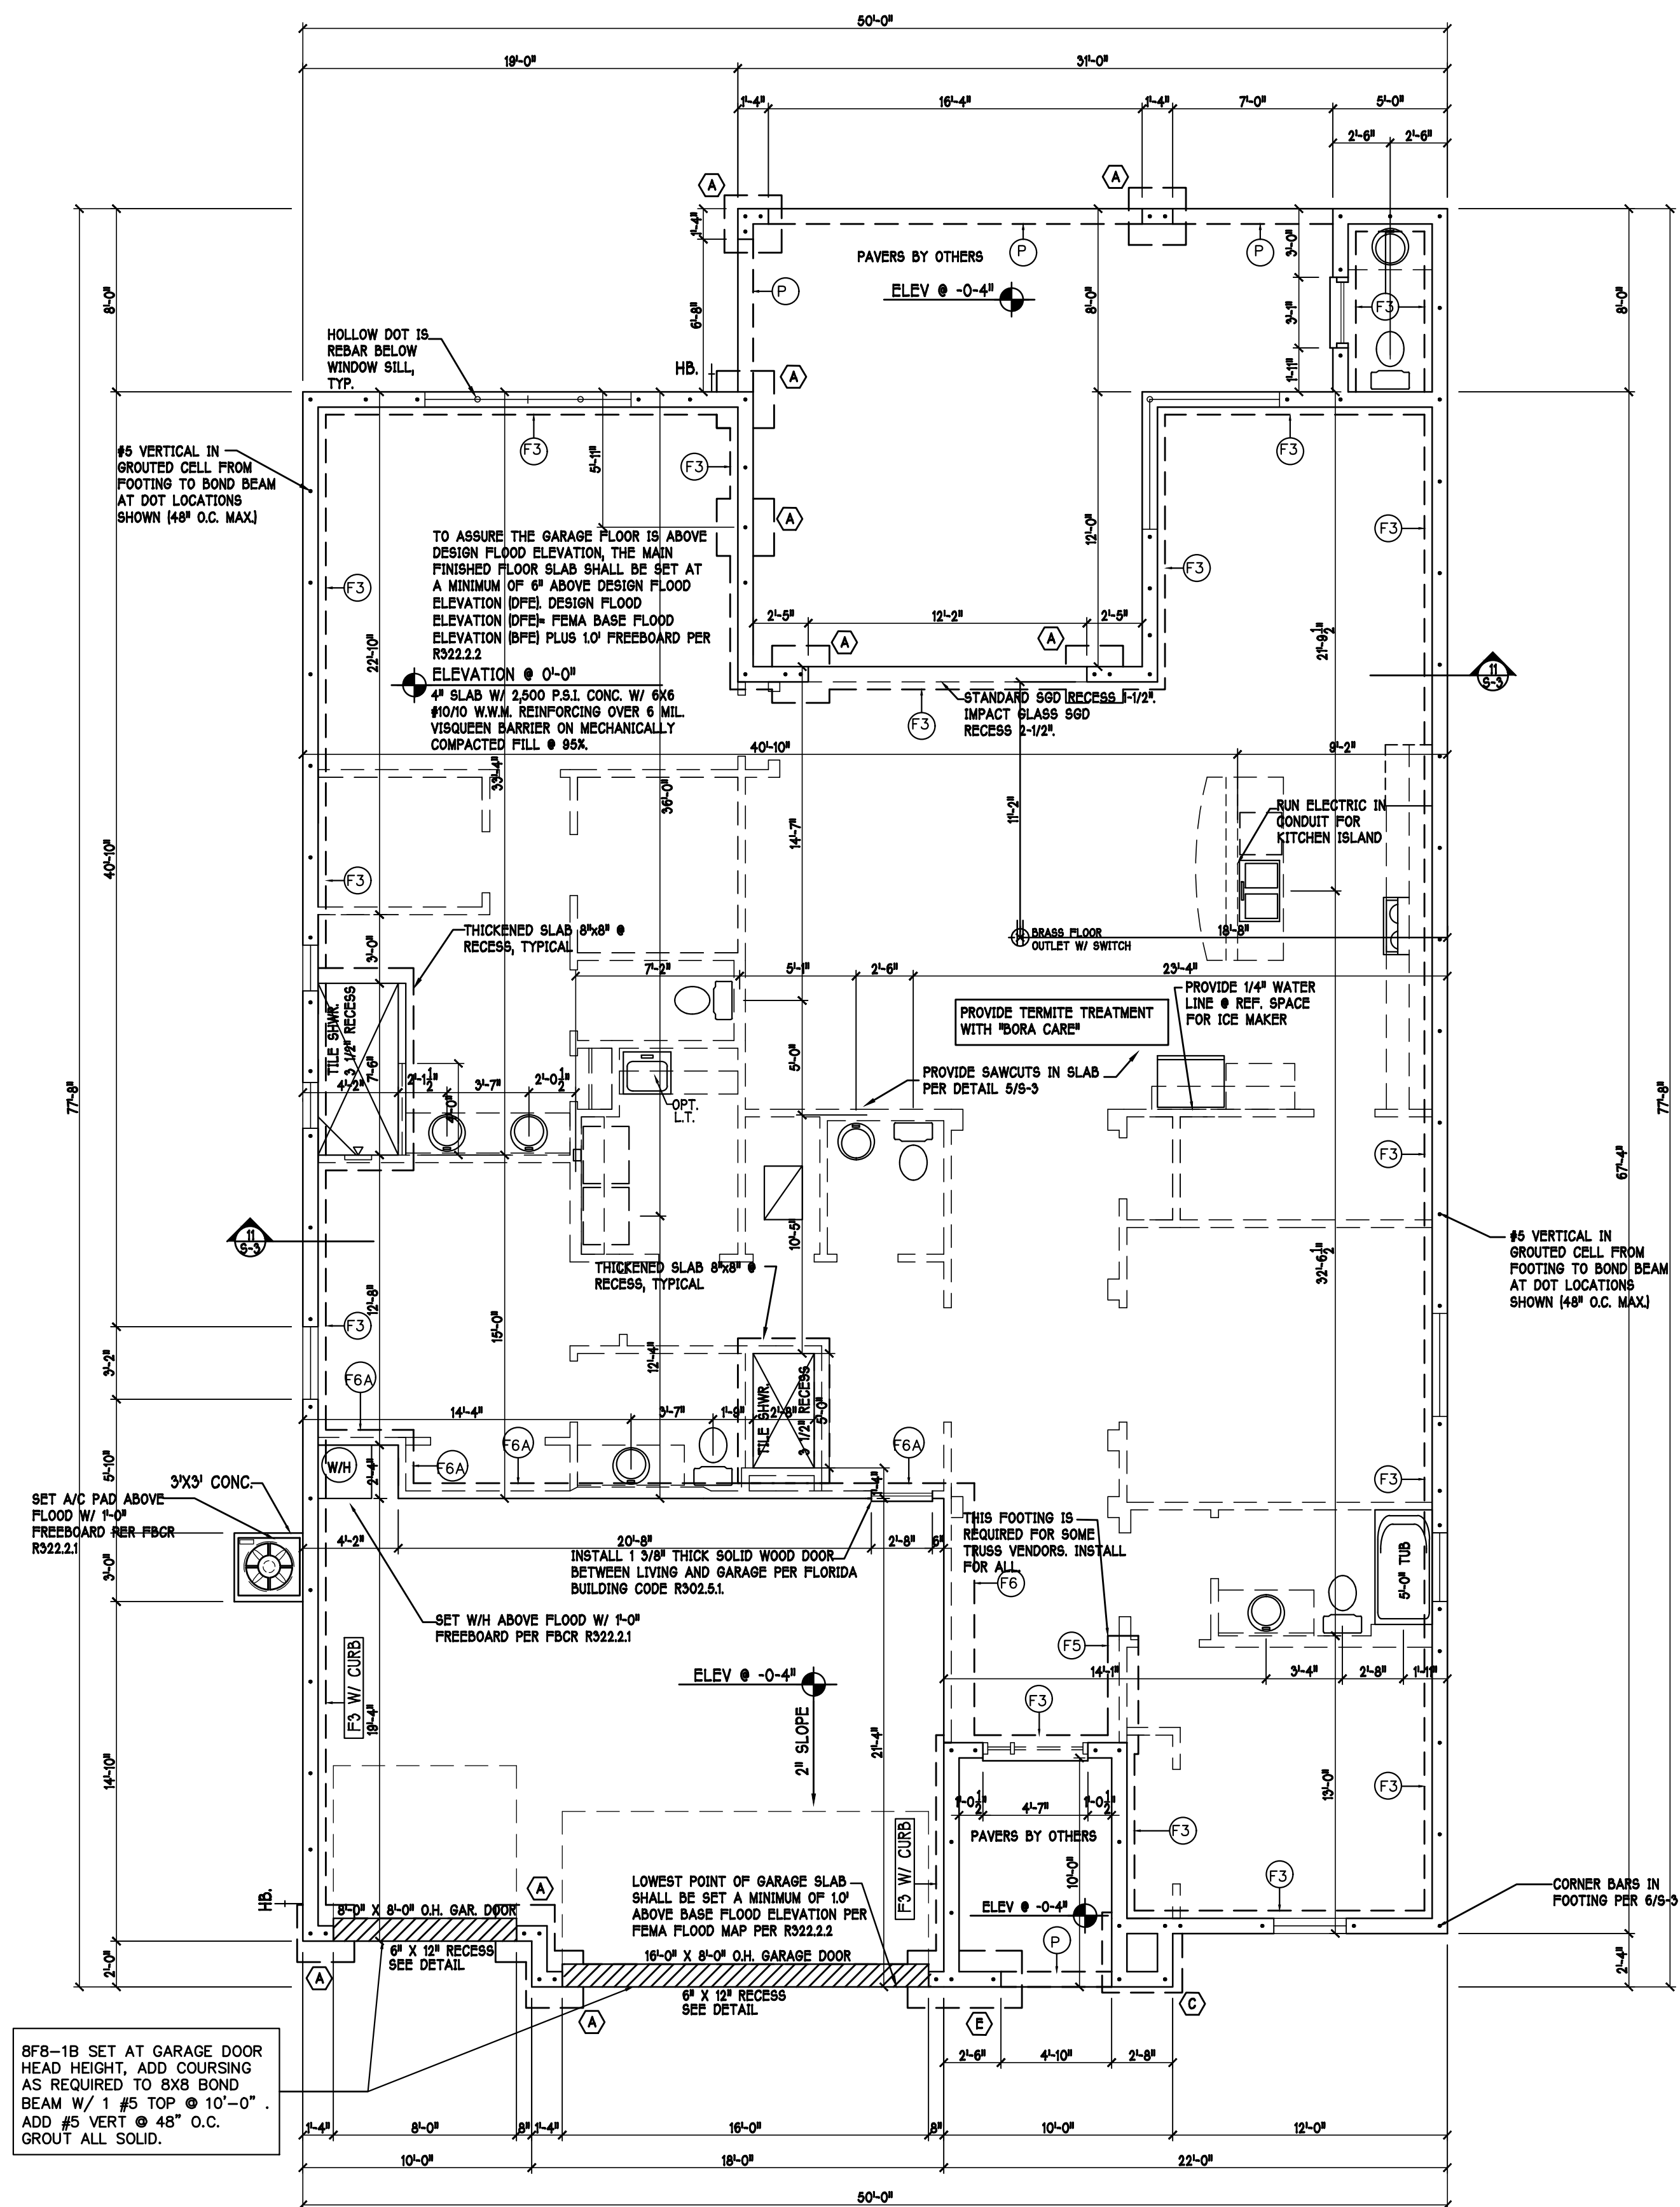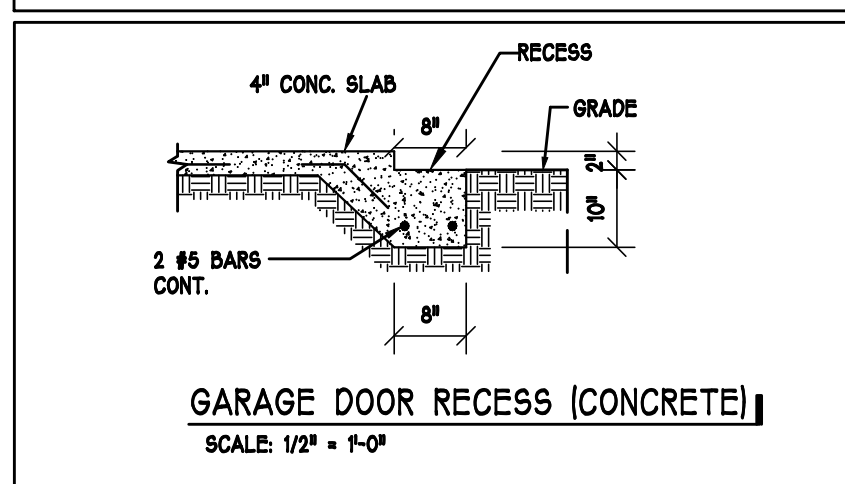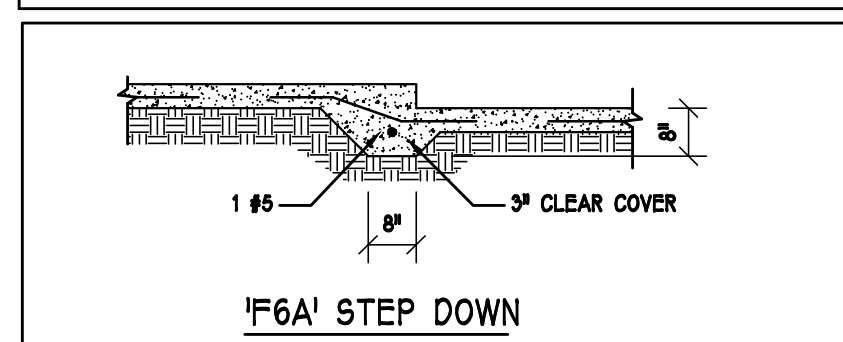

SCALE: 3/16"=1'-0"

DESIGN IN ACCORDANCE W/ THE 2020
FLORIDA BUILDING CODE- 7TH EDITION

D·R·HORTON · PHILADELPHIA
America's Builder

**Gulf Coast Drafting
& Design**
Phone (239) 540-1822
Fax (239) 540-7759

STRUCTURAL ENGINEERING

**STRUCTURAL
SYSTEMS**
OF NORTH FLORIDA

1634 S.E. 47th ST. SUITE #3
CAPE CORAL, FL 33904
(239) 549-4554

CA# 8829

This item has been digitally signed by Derek Bergener on the date adjacent to the seal. Printed copies of this document are not considered signed and sealed and the signature must be verified on any electronic copies.

2540 L W/EXT LANAI
RESIDENCE FOR:
SPEC

LOT: 31 BLOCK:
 SUBDIV: MAGNOLIA III 60s
 ADDRESS: 3990 CHERRY PALM DR
 G.C.D.#: 13740 D.R.H.#: 579970031

DATE: 11-01-21

AWN BY: JSL

HECKED BY:
JWC

ADVISED:

AN:
FOUNDATION

3/16" = 1'-0"


EET#

S-1 L

NOTES:

- 1) PROVIDE A STRAP FROM THE ABOVE LIST AT EACH ROOF TRUSS BEARING POINT, BASED ON THE TRUSS UPLIFT VALUES IN THE SIGNED AND SEALED TRUSS DESIGN PACKAGE AND SUITABLE FOR THE GEOMETRY. EMBED STRAP ON $\frac{1}{2}$ " OF WALL.
- 2) ANY OF THE VALID LENGTHS SHOWN MAY BE USED IN PLACE OF THE LENGTH SPECIFIED ON PLAN.
- 3) CONNECTORS ARE SIMPSON STRONG TIE. ALL CONNECTORS SHALL BE INSTALLED IN STRICT ACCORDANCE WITH SIMPSON PRINTED INSTRUCTIONS. SUBSTITUTIONS MUST BE APPROVED IN WRITING BY THE DESIGNER OF RECORD.
- 4) WHERE EMBEDDED STRAPS ARE MISSING, OR MIS-LOCATED, INSTALL RETROFIT STRAP PER 10/S-3 PER UPLIFT IN TRUSS ENGINEERING.

SIMPSON CATALOG C-C-2019

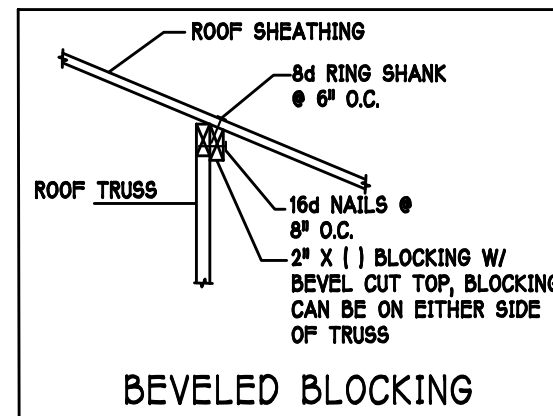


NOTES:

- 1) PROVIDE A STRAP FROM THE ABOVE LUT AT EACH ROOF TRUSS BEARING POINT, BASED ON THE TRUSS UPLIFT VALUES IN THE SIGNED AND SEALED TRUSS DESIGN PACKAGE.
- 2) ANY OF THE VALID LENGTHS SHOWN MAY BE USED IN PLACE OF THE LENGTH SPECIFIED ON THIS SHEET.
- 3) 1-1/2" NAIL SHALL BE USED IN 1 PLY LUMBER, 2 PLY LUMBER IS REQUIRED FOR 3" NAILS.
- 4) ALL CONNECTORS ARE SIMPSON STRONG TIE. ALL CONNECTORS SHALL BE INSTALLED IN STRICT ACCORDANCE WITH SIMPSON DESIGN INSTRUCTIONS.

SIMPSON CATALOG C-C-2019

PLAN NOTES:


- 1 ROOF TRUSS BEARING ELEVATION VARIES, SEE LEGEND.
- 2 ROOF FRAMING SHALL BE WOOD TRUSSES DESIGNED BY A DELEGATED TRUSS ENGINEER PER DESIGN CRITERIA ON SHEET S-3.
- 3 STRUTTING AT TRUSSES PER NOTES ON THIS SHEET.
- 4 FOR RAILING OF ROOF DECK, SEE 1 AND 2 ON S-3.
- 5 [B] etc., DENOTES PRECAST LINTEL ABOVE DOOR/WINDOW OPENING PER SCHEDULE THIS SHEET.
- 6 AT TRUSS BEARING, PROVIDE 8x8 MASONRY BOND BEAM W/ 1 #6 CONTINUOUS, SEE DETAIL 15/S-3.

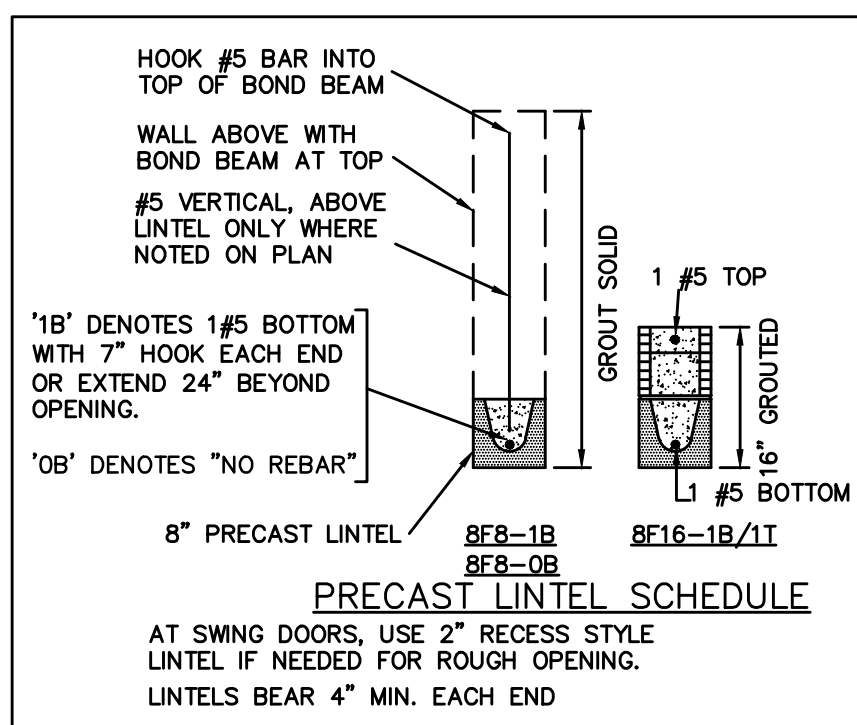

TRUSS BEARING CONDITIONS AND
STRAPPING IS BASED
ON TRUSS LAYOUT PREPARED BY BUILDERS FIRST SOURCE,
JOB #: MASTER, DATED: 01/29/18, REVISION: 01/12/21

BEARING HEIGHT

	▪ BEARING • 10'-0" A.F.F.
	▪ INTERIOR BEARING • 10'-0" A.F.F.
	▪ BEARING • 14'-0" A.F.F.

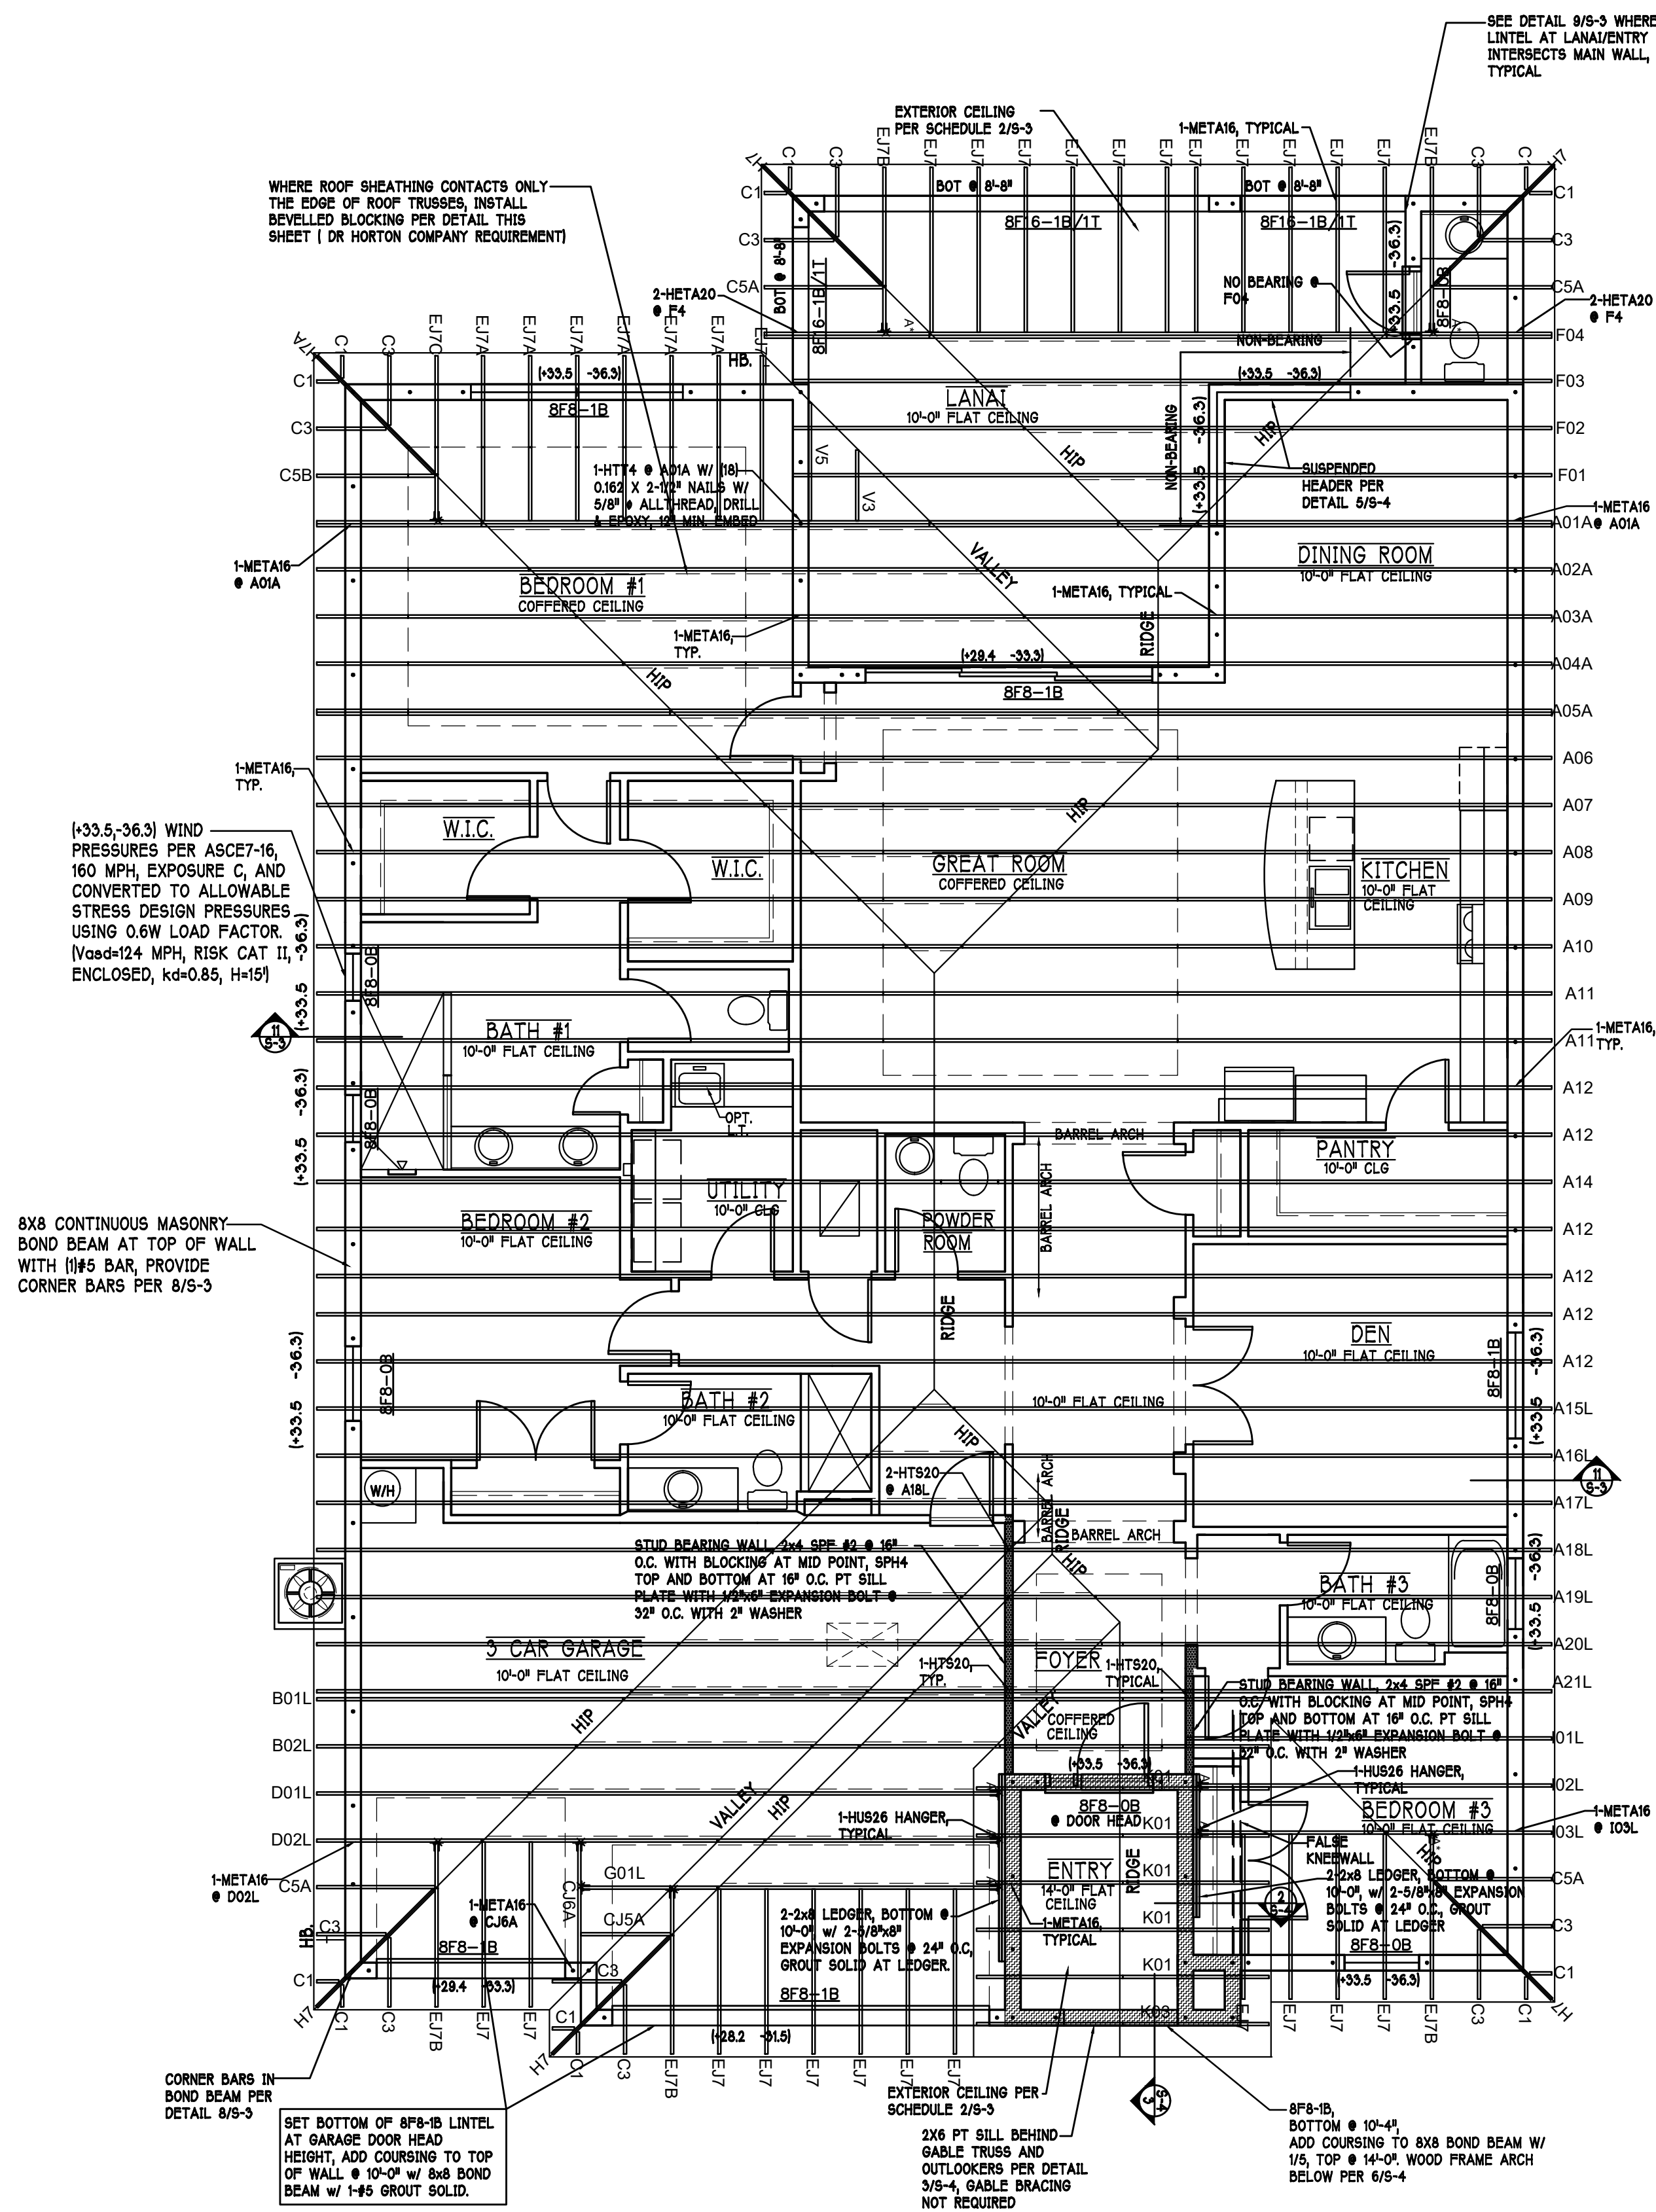

ROOF FRAMING PLAN: "L" SCALE: 3/16" = 1'-0"

DESIGN IN ACCORDANCE W/ THE 2020
FLORIDA BUILDING CODE- 7TH EDITION

D·R·HORTON • PHILADELPHIA, PA.
America's Builder

**Gulf Coast Drafting
& Design**
Phone (239) 540-1822
Fax (239) 540-7759

DECK W. BERGENDER
LICENSE
No. 58552
STATE OF
FLORIDA
PROFESSIONAL ENGINEER

MODEL:
2540 L W/EXT LANAI

RESIDENCE FOR:
SPEC

LOT: 31	BLOCK:
SUBDIV: MAGNOLIA III 60s	
ADDRESS: 3390 CHERRY PALM DR	
GC D #:	DR H #: 570070031

DATE: 11-01-21

DRAWN BY: JSL

CHECKED BY: JWC

REVISÉ:

PLAN: ROOF

SCALE: $3/16" = 1'-0"$

SHEET#

S-2 L

