


Lake Helen Methodist Church Addition

121 South Delaware Ave
Lake Helen, Florida

Table of Contents	
Sheet	Name
A-001	Title Sheet
A-002	Axonometric View
A-003	Existing Site Plan
A-004	Existing Floor Plan
A-005	Existing Elevations
A-006	New Site Plan
A-007	New Floor Plan
A-008	New East & West Elevations
A-009	New North & South Elevations

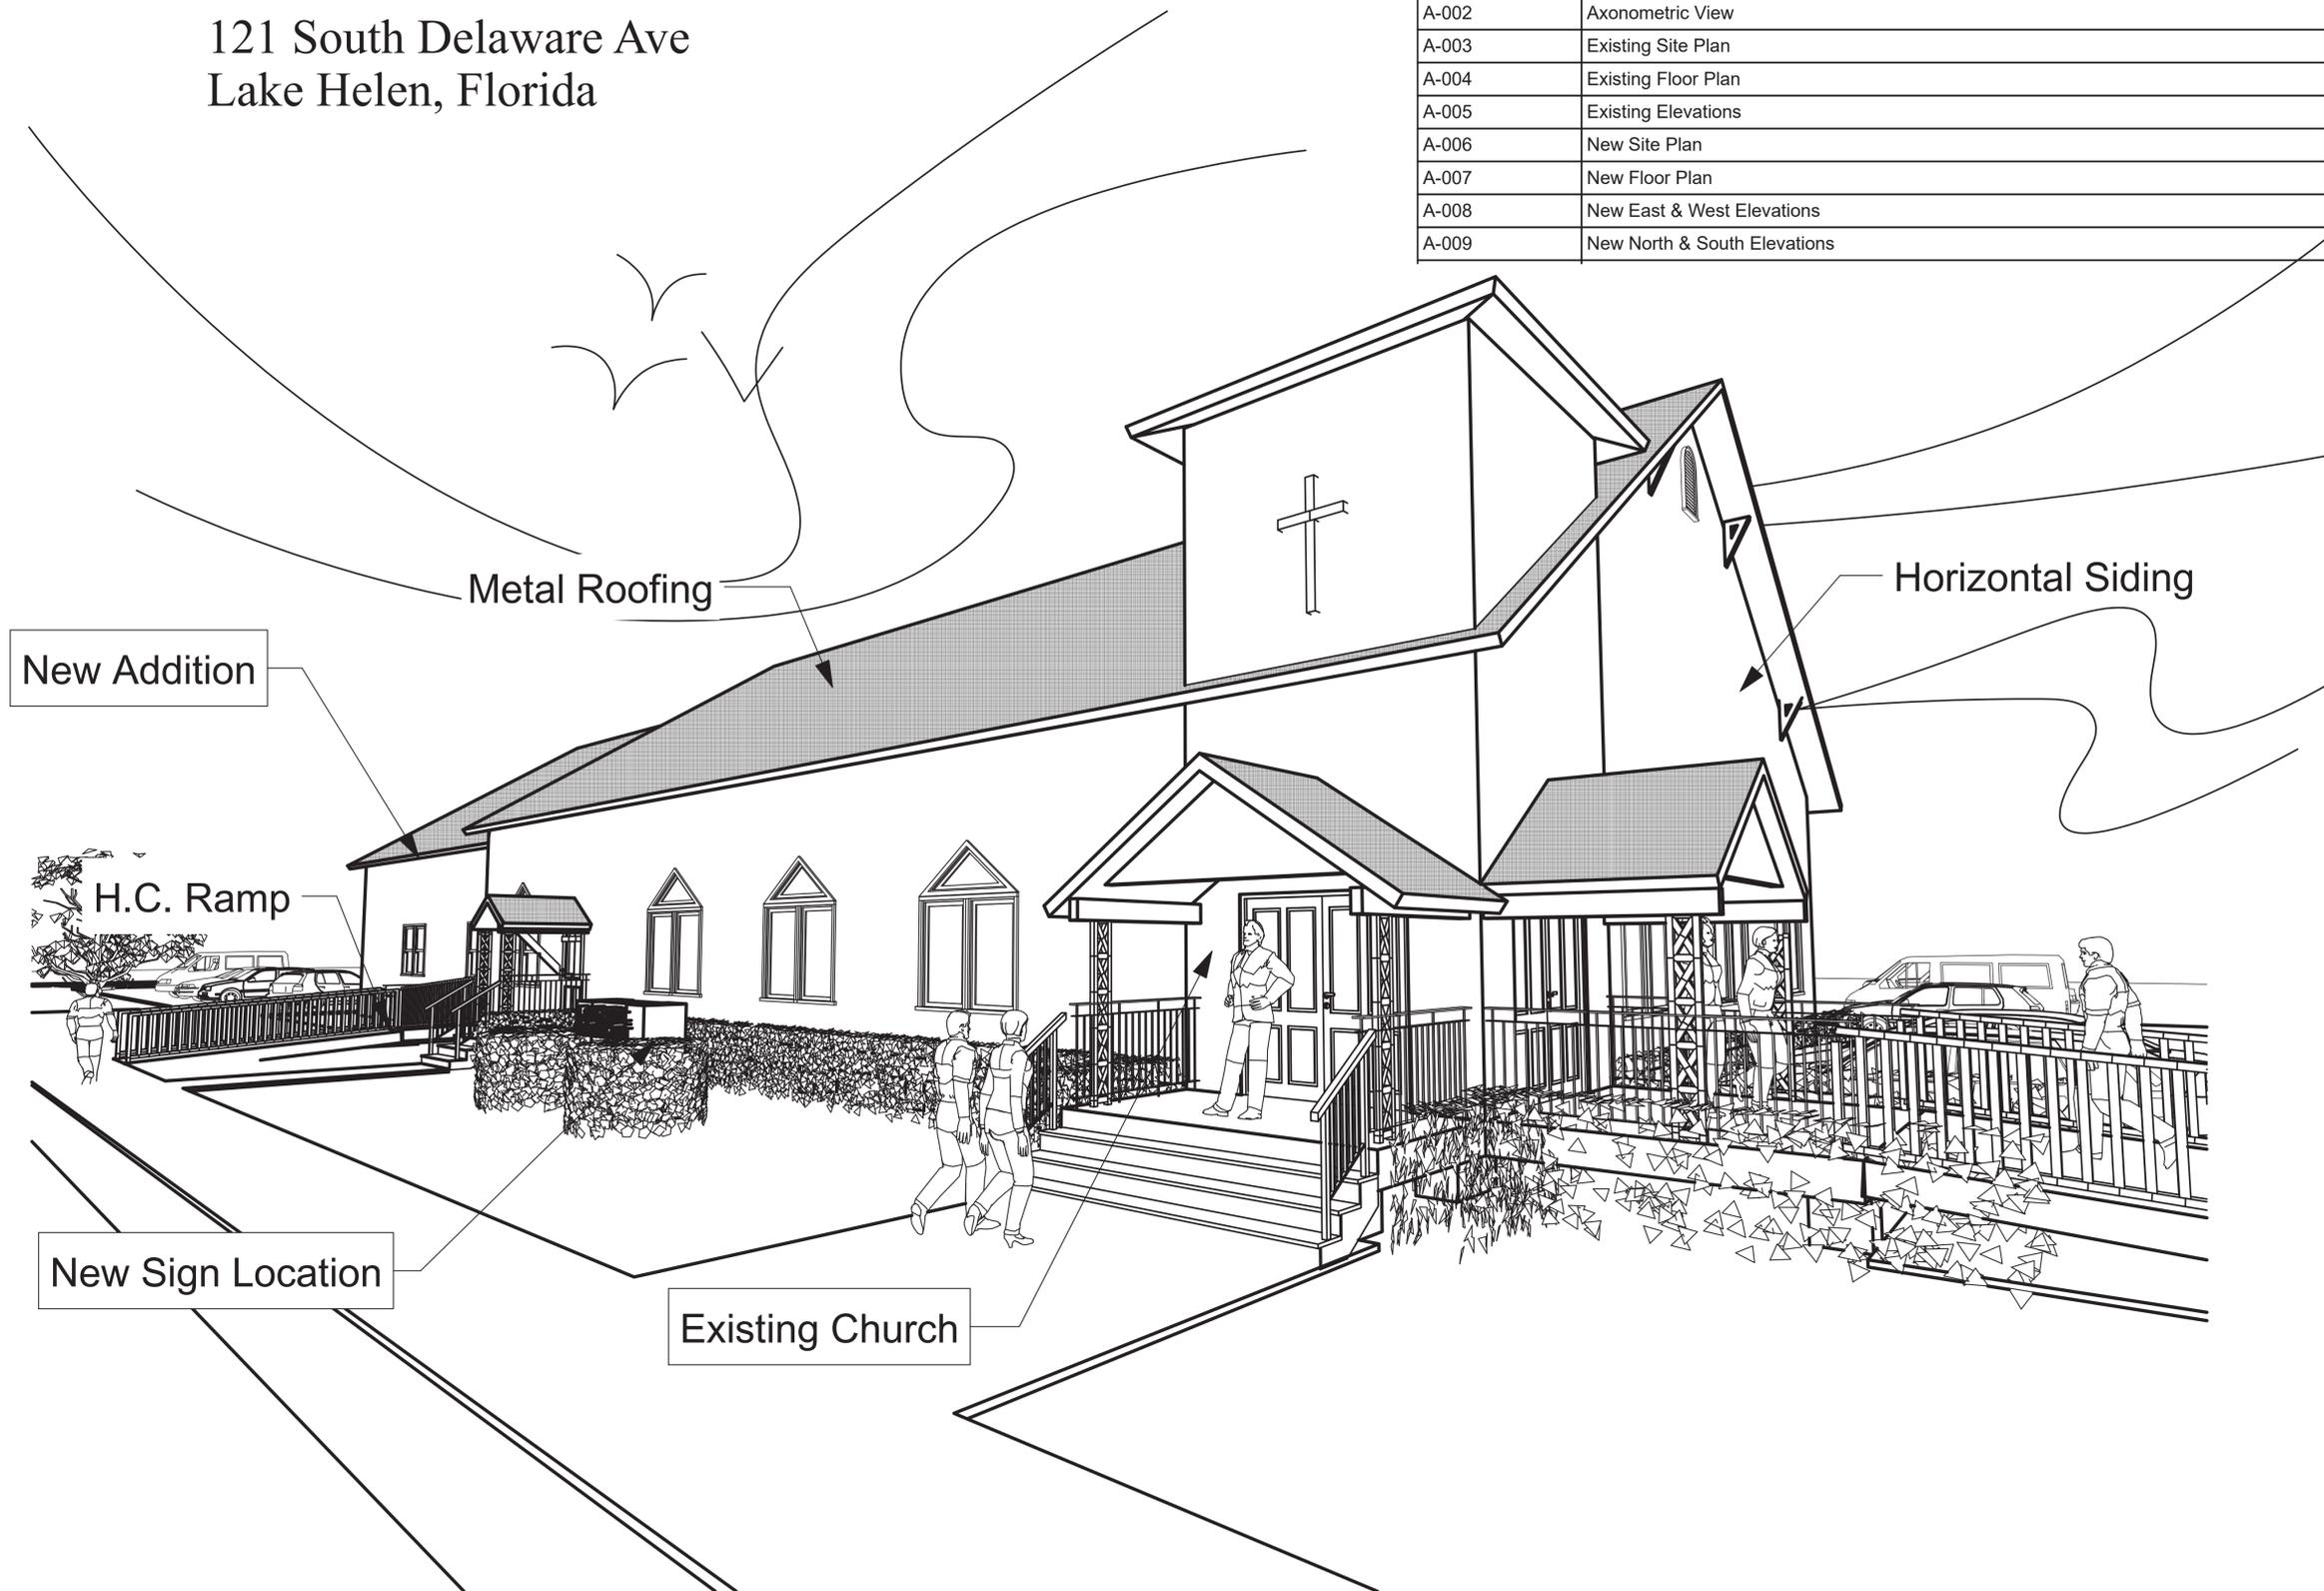

Front Perspective View

REVISIONS

DRAWING NOT VALID UNLESS SIGNED, SEALED & DATED BY A REGISTERED PROFESSIONAL.

Richard Brookfield Architect, LLC
 Fla. Reg. # AA26003248
 Brookfieldarchitect.com
 P.O. Box 4195 Ormond Beach, FL USA 32175
 Ph: (386) 334-3564



Lake Helen Methodist Church Addition

121 South Delaware Ave
Lake Helen, Florida

THIS DRAWING AND ITS REPRODUCTIONS ARE THE PROPERTY OF THE ARCHITECT AND MAY NOT BE REPRODUCED, PUBLISHED OR USED IN ANYWAY WITHOUT THE WRITTEN PERMISSION OF THE ARCHITECT.

DATE
Oct 11, 2021

COMM. NO.
300744212

DRAWN BY
R.B.

SHEET TITLE


Title Sheet

SHEET

A-001

OF

SHEET 1 OF 22

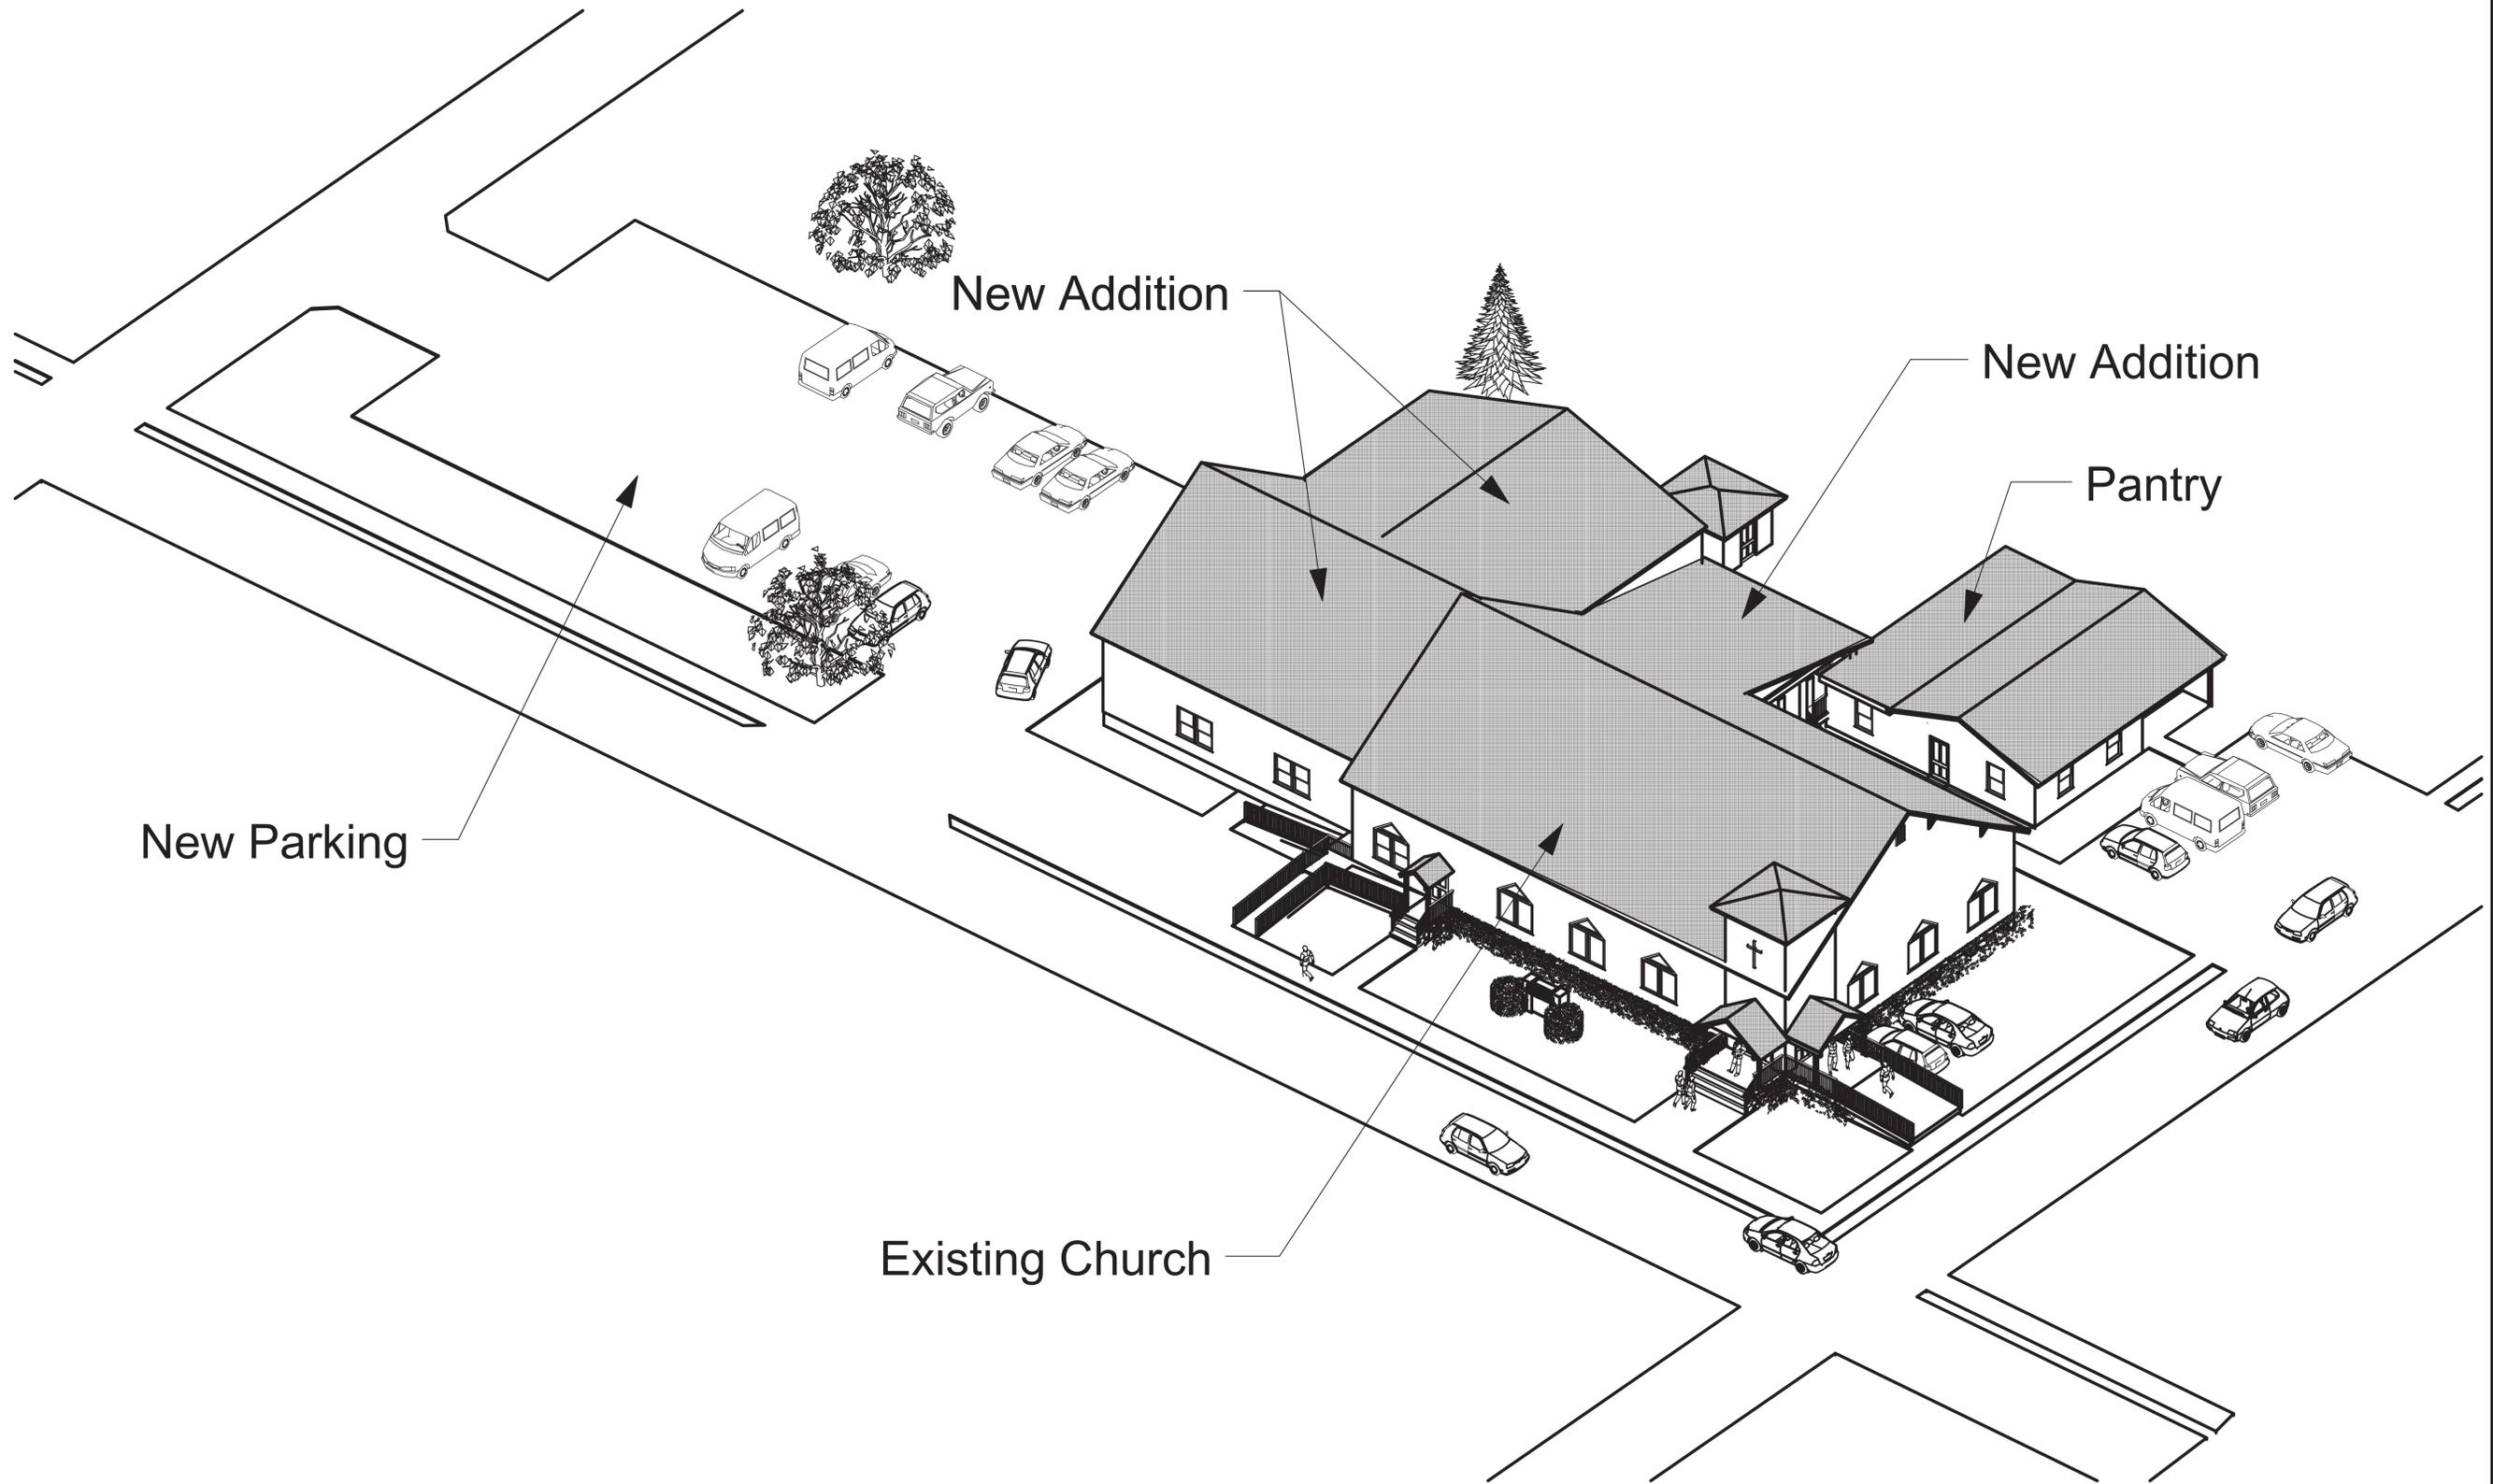

REVISIONS

DRAWING NOT VALID UNLESS SIGNED, SEALED & DATED BY A REGISTERED PROFESSIONAL.

Richard Brookfield Architect, LLC
 Fla. Reg. # AA26003248
Brookfieldarchitect.com
 P.O. Box 4195 Ormond Beach, FL USA 32175
 Ph: (386) 334-3564



Lake Helen Methodist Church Addition

121 South Delaware Ave
 Lake Helen, Florida

THIS DRAWING AND ITS REPRODUCTIONS ARE THE PROPERTY OF THE ARCHITECT AND MAY NOT BE REPRODUCED, PUBLISHED OR USED IN ANYWAY WITHOUT THE WRITTEN PERMISSION OF THE ARCHITECT.

DATE
Oct 11, 2021

COMM. NO.
300744212

DRAWN BY
R.B.


SHEET TITLE

Axonometric View

SHEET

A-002

OF
SHEET 2 OF 22

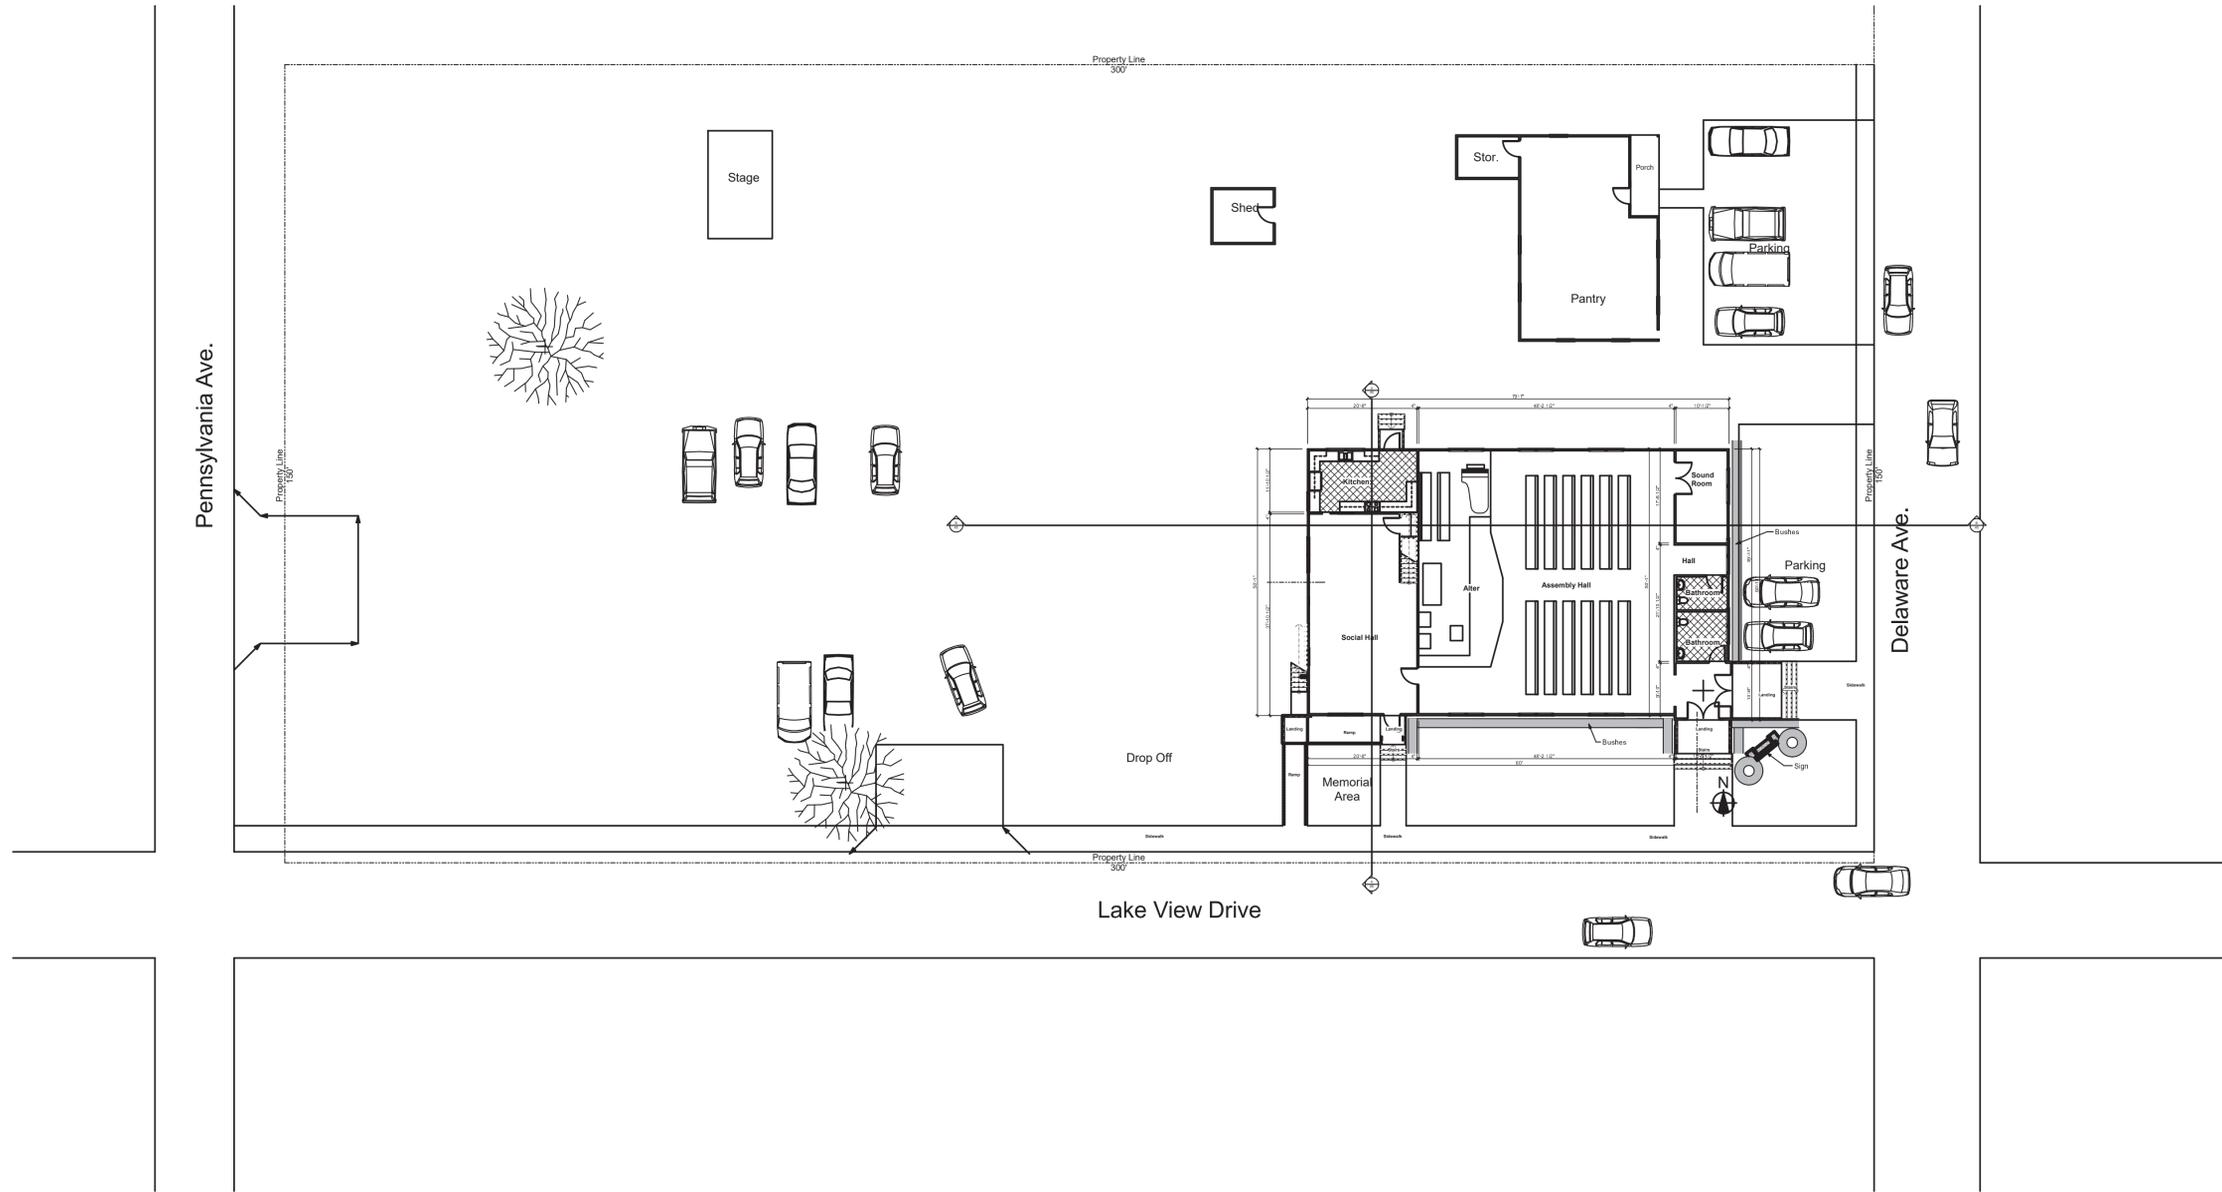


Existing Site Plan

SCALE: 1/16" = 1'-0"

REVISIONS
<small>DRAWING NOT VALID UNLESS SIGNED, SEALED & DATED BY A REGISTERED PROFESSIONAL.</small>
Richard Brookfield Architect, LLC Fla. Reg. # AA26003248 Brookfieldarchitect.com P.O. Box 4195 Ormond Beach, FL USA 32175 Ph: (386) 334-3564
Lake Helen Methodist Church Addition 121 South Delaware Ave Lake Helen, Florida
THIS DRAWING AND ITS REPRODUCTIONS ARE THE PROPERTY OF THE ARCHITECT AND MAY NOT BE REPRODUCED, PUBLISHED OR USED IN ANYWAY WITHOUT THE WRITTEN PERMISSION OF THE ARCHITECT.
DATE Oct 11, 2021
COMM. NO. 300744212
DRAWN BY R.B.
SHEET TITLE Existing Site Plan
SHEET A-003 OF SHEET 3 OF 22

F:\Architects Plans 2022\Angelos Lake Helen Church Plans\Lake Helen Methodist Church Plan Bk.61.pln

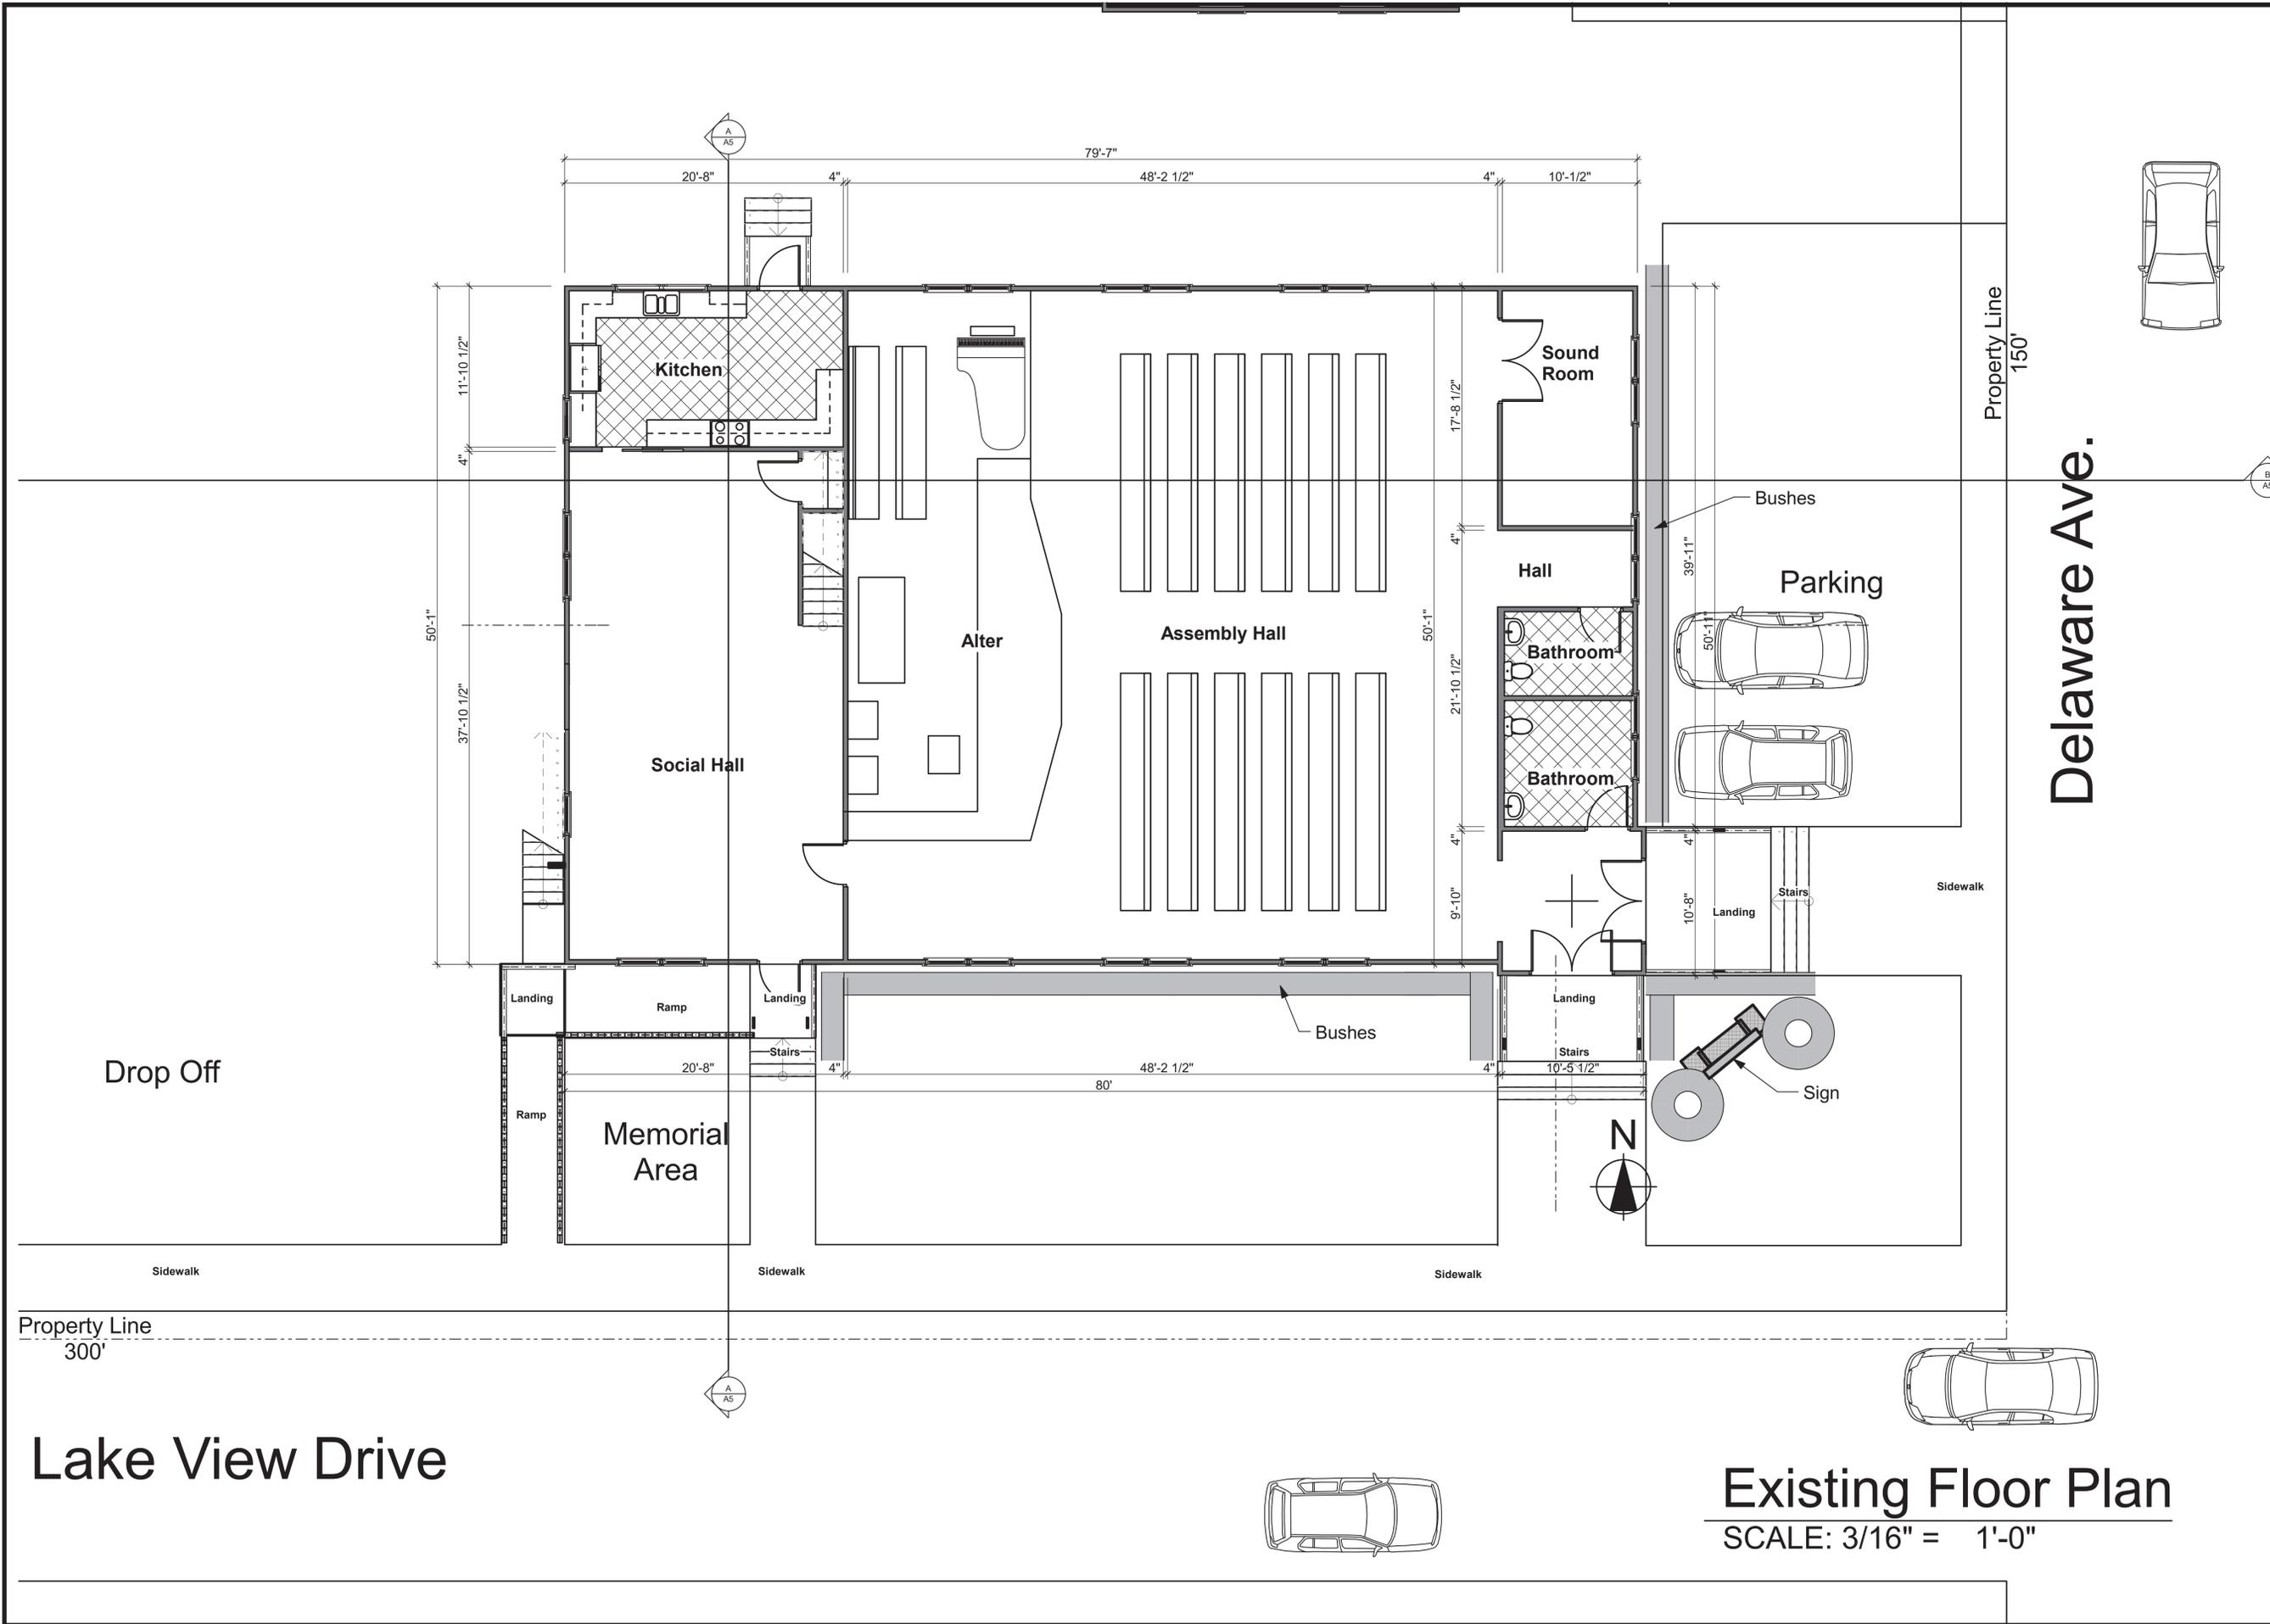

REVISIONS

DRAWING NOT VALID UNLESS SIGNED, SEALED & DATED BY A REGISTERED PROFESSIONAL.

Richard Brookfield Architect, LLC
 Fla. Reg. # AA26003248
 Brookfieldarchitect.com
 P.O. Box 4195 Ormond Beach, FL USA 32175
 Ph: (386) 334-3564



Lake Helen Methodist Church Addition
 121 South Delaware Ave
 Lake Helen, Florida

THIS DRAWING AND ITS REPRODUCTIONS ARE THE PROPERTY OF THE ARCHITECT AND MAY NOT BE REPRODUCED, PUBLISHED OR USED IN ANYWAY WITHOUT THE WRITTEN PERMISSION OF THE ARCHITECT.

DATE
Oct 11, 2021

COMM. NO.
300744212

DRAWN BY
R.B.

SHEET TITLE

Existing Floor Plan

SHEET

A-004

OF


SHEET 4 OF 22

F:\Architects Plans 2022\Angelos Lake Helen Methodist Church Plans\Lake Helen Methodist Church Plan Bk.61.pjn




Existing East Elevation

SCALE: 3/32" = 1'-0"

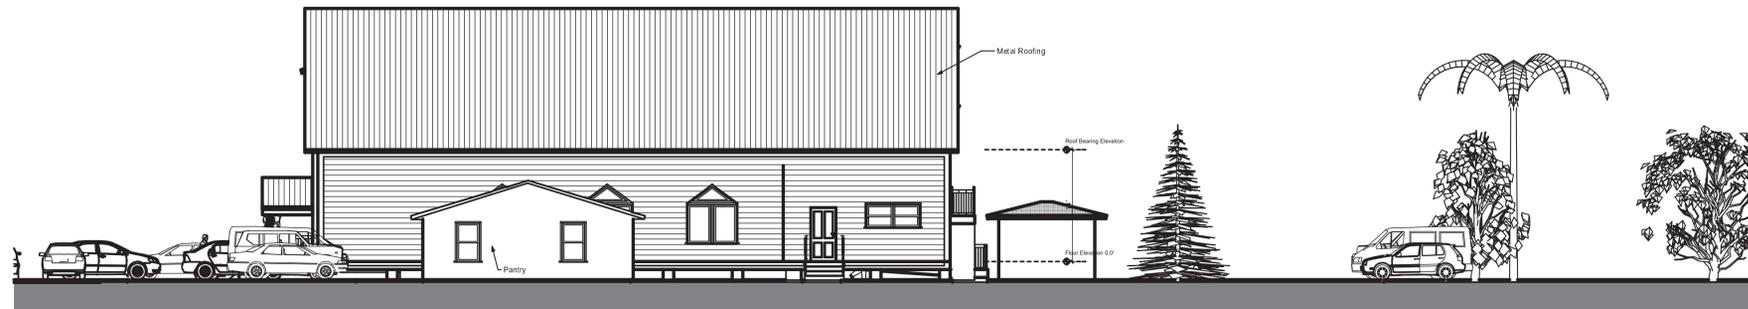

Existing West Elevation

SCALE: 3/32" = 1'-0"

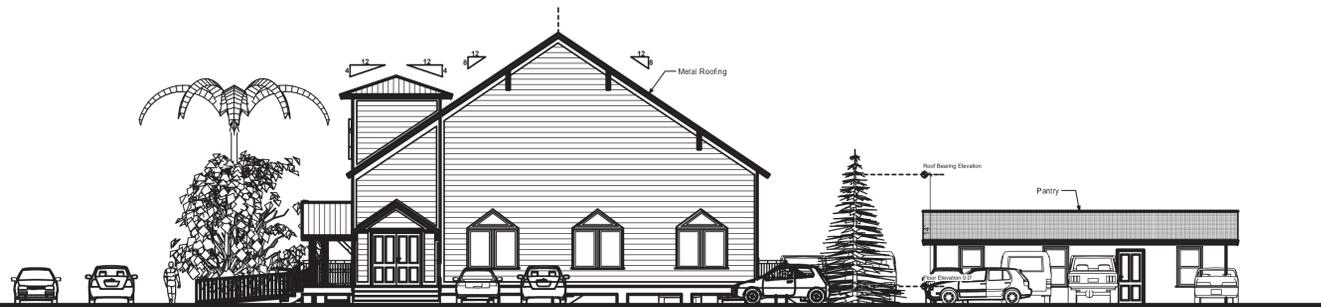

Existing West Elevation

SCALE: 3/32" = 1'-0"



Existing South Elevation

SCALE: 3/32" = 1'-0"

REVISIONS

DRAWING NOT VALID UNLESS SIGNED, SEALED & DATED BY A REGISTERED PROFESSIONAL.

Richard Brookfield Architect, LLC
Fla. Reg. # AA26003248
Brookfieldarchitect.com
P.O. Box 4195 Ormond Beach, FL USA 32175
Ph: (386) 334-3564



Lake Helen Methodist Church Addition
121 South Delaware Ave
Lake Helen, Florida

THIS DRAWING AND ITS REPRODUCTIONS ARE THE PROPERTY OF THE ARCHITECT AND MAY NOT BE REPRODUCED, PUBLISHED OR USED IN ANYWAY WITHOUT THE WRITTEN PERMISSION OF THE ARCHITECT.

DATE
Oct 11, 2021

COMM. NO.
300744212

DRAWN BY
R.B.

SHEET TITLE


Existing Elevations

SHEET

A-005

OF

SHEET 5 OF 22

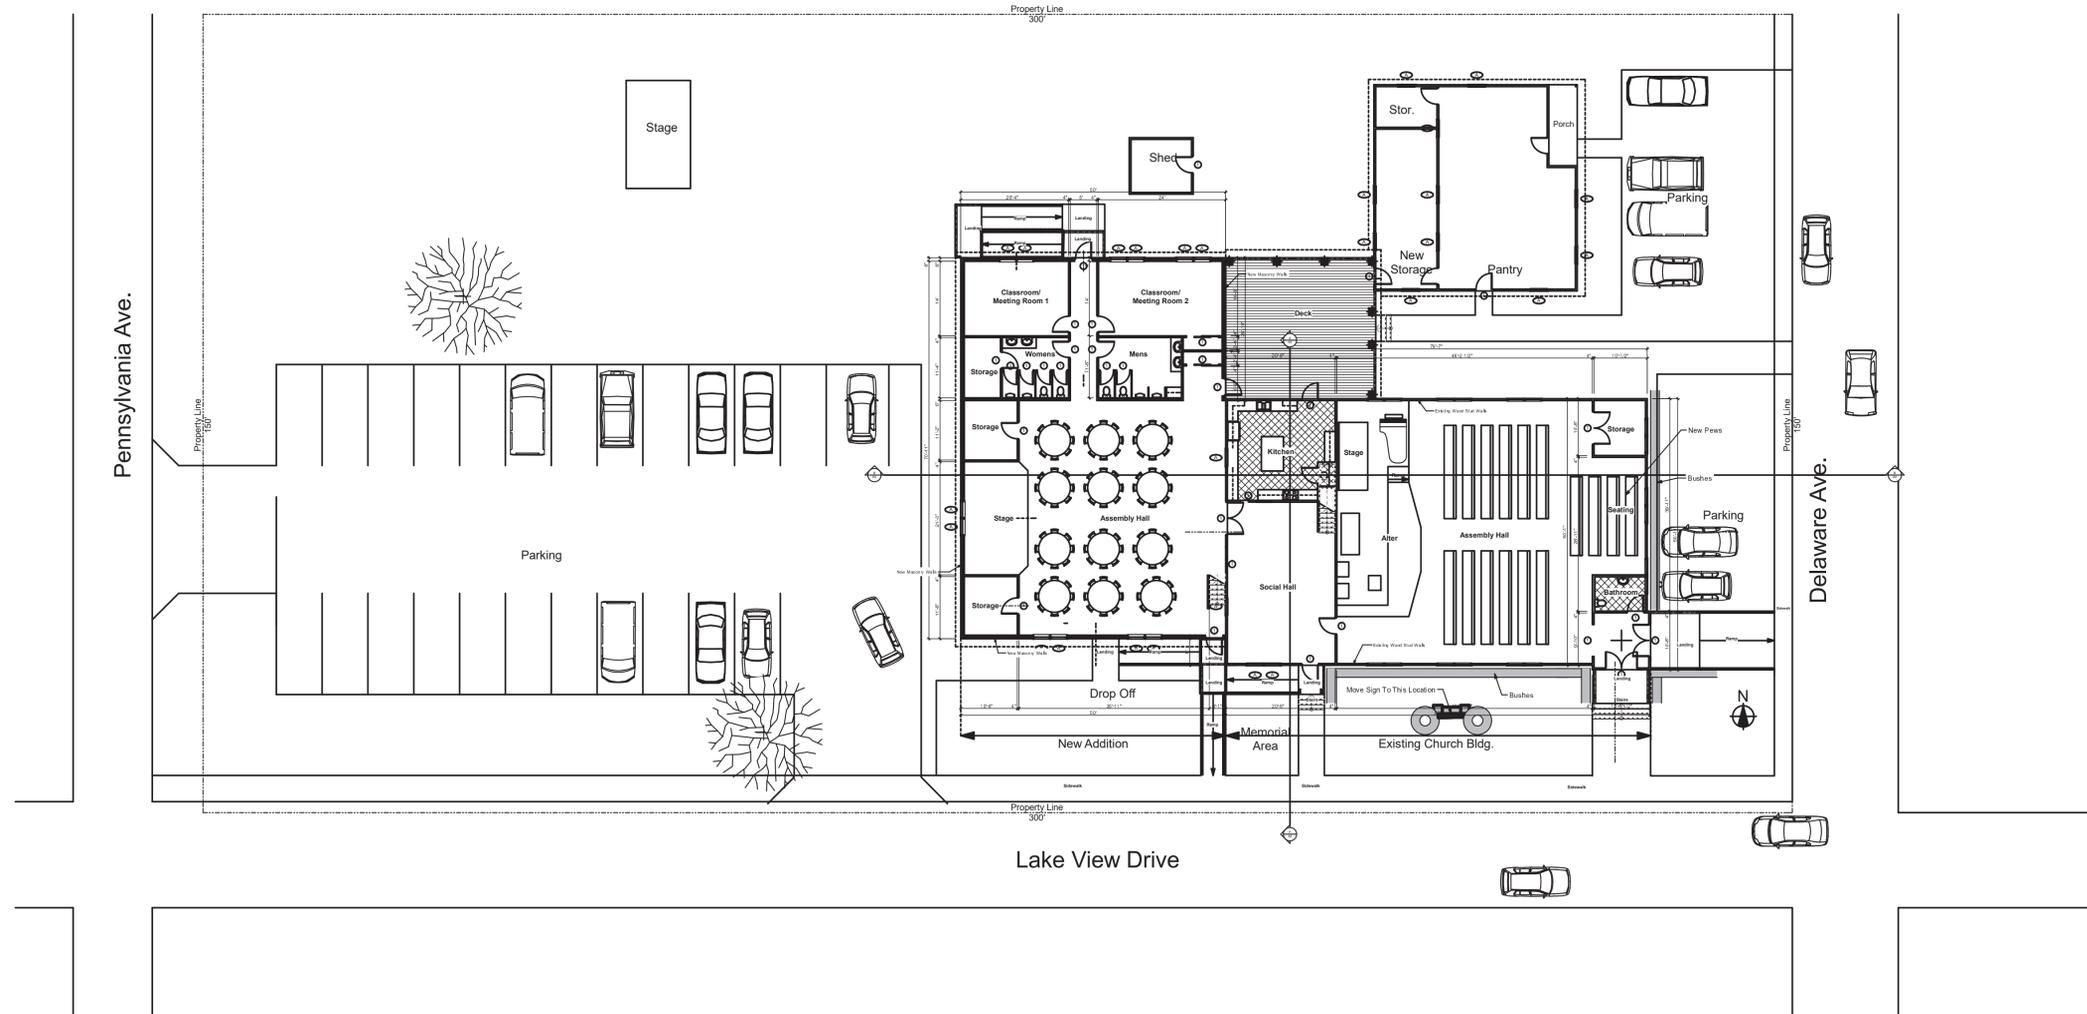

New Site Plan

SCALE: 1/16" = 1'-0"

REVISIONS

DRAWING NOT VALID UNLESS SIGNED, SEALED & DATED BY A REGISTERED PROFESSIONAL.

Richard Brookfield Architect, LLC
 Fla. Reg. # AA26003248
Brookfieldarchitect.com
 P.O. Box 4195 Ormond Beach, FL USA 32175
 Ph: (386) 334-3564



Lake Helen Methodist Church Addition

121 South Delaware Ave
 Lake Helen, Florida

THIS DRAWING AND ITS REPRODUCTIONS ARE THE PROPERTY OF THE ARCHITECT AND MAY NOT BE REPRODUCED, PUBLISHED OR USED IN ANYWAY WITHOUT THE WRITTEN PERMISSION OF THE ARCHITECT.

DATE
 Oct 11, 2021

COMM. NO.
 300744212

DRAWN BY
 R.B.

SHEET TITLE

New Site Plan


SHEET

A-006

OF

SHEET 6 OF 22

F:\Architects Plans 2022\Angelos Lake Helen Church Plans\Lake Helen Methodist Church Plan Bk.61.pln

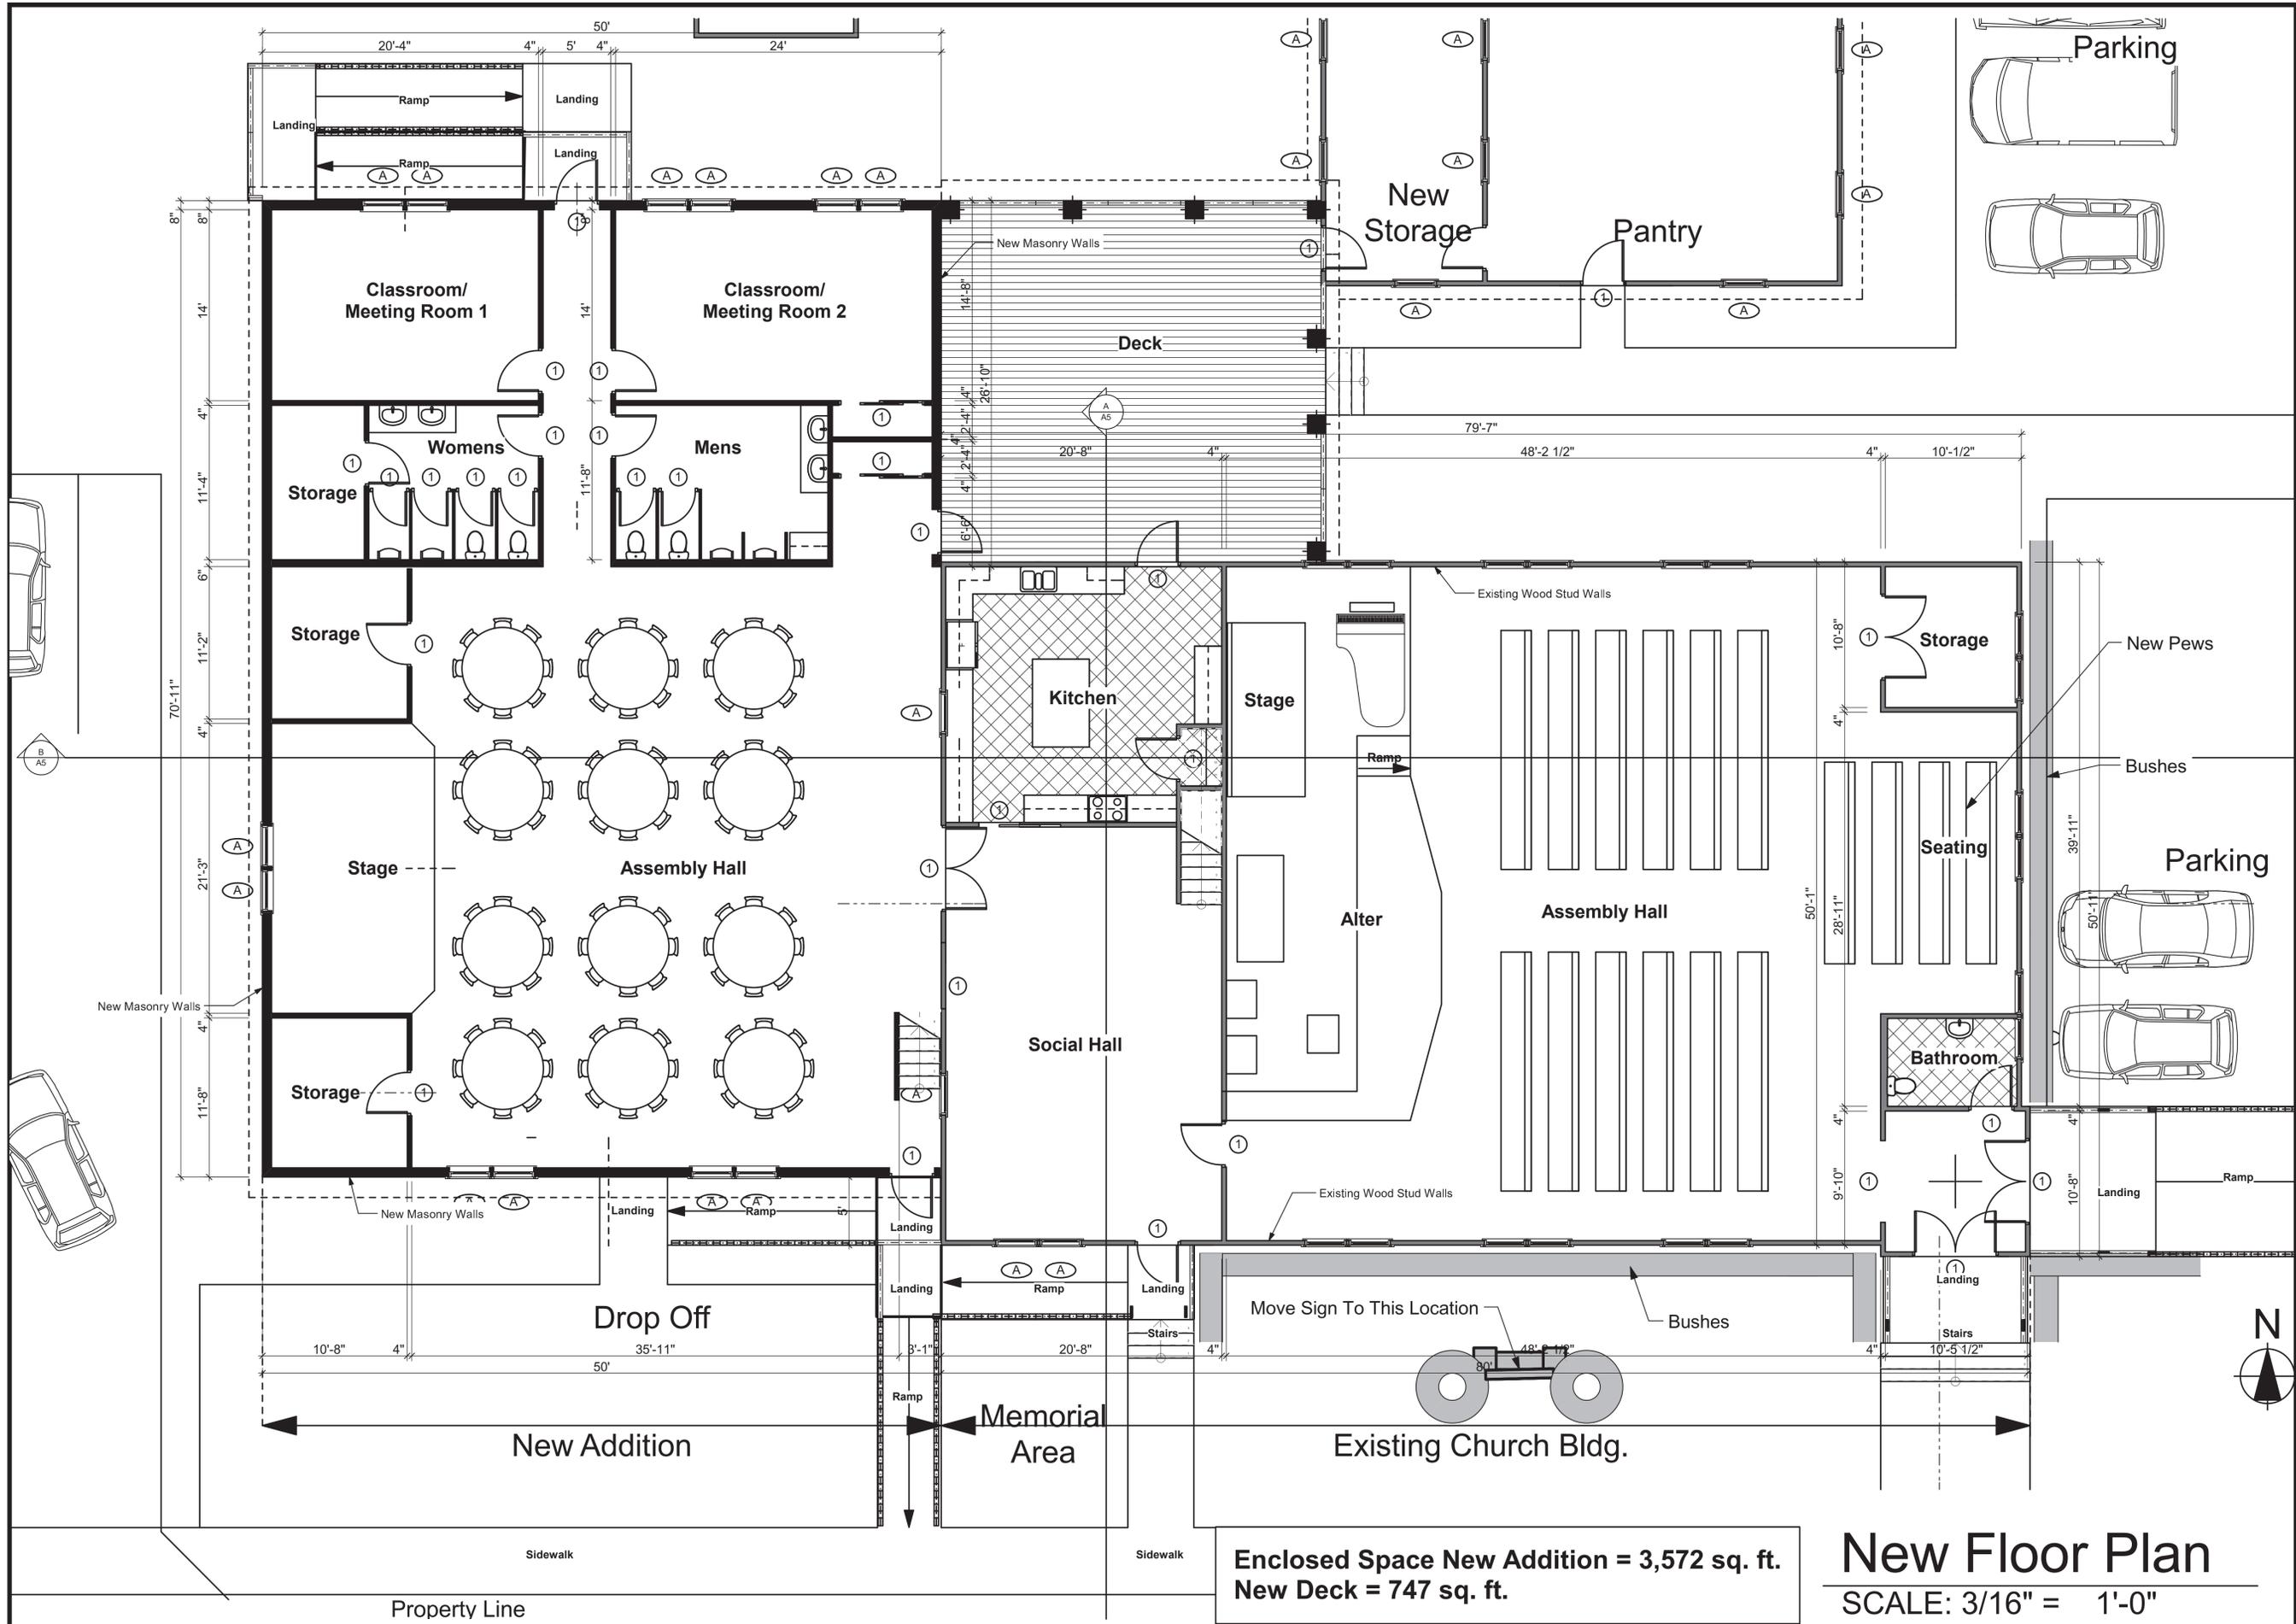

Enclosed Space New Addition = 3,572 sq. ft.
 New Deck = 747 sq. ft.

New Floor Plan

SCALE: 3/16" = 1'-0"

REVISIONS
<small>DRAWING NOT VALID UNLESS SIGNED, SEALED & DATED BY A REGISTERED PROFESSIONAL.</small>
Richard Brookfield Architect, LLC Fla. Reg. # AA26003248 Brookfieldarchitect.com P.O. Box 4195 Ormond Beach, FL USA 32175 Ph: (386) 334-3564
Lake Helen Methodist Church Addition 121 South Delaware Ave Lake Helen, Florida
<small>THIS DRAWING AND IT'S REPRODUCTIONS ARE THE PROPERTY OF THE ARCHITECT AND MAY NOT BE REPRODUCED, PUBLISHED OR USED IN ANYWAY WITHOUT THE WRITTEN PERMISSION OF THE ARCHITECT.</small>
DATE Oct 11, 2021
COMM. NO. 300744212
DRAWN BY R.B.
SHEET TITLE New Floor Plan
SHEET A-007 OF SHEET 7 OF 22



Richard Brookfield Architect, LLC
 Fla. Reg. # AA26003248
 Brookfieldarchitect.com
 P.O. Box 4195 Ormond Beach, FL USA 32175
 Ph: (386) 334-3564



Lake Helen Methodist Church Addition
 121 South Delaware Ave
 Lake Helen, Florida

THIS DRAWING AND ITS REPRODUCTIONS ARE THE PROPERTY OF THE ARCHITECT AND MAY NOT BE REPRODUCED, PUBLISHED OR USED IN ANYWAY WITHOUT THE WRITTEN PERMISSION OF THE ARCHITECT.

DATE
 Oct 11, 2021

COMM. NO.
 300744212

DRAWN BY
 R.B.

SHEET TITLE


New East & West Elevations

SHEET


A-008

OF

SHEET 8 OF 22

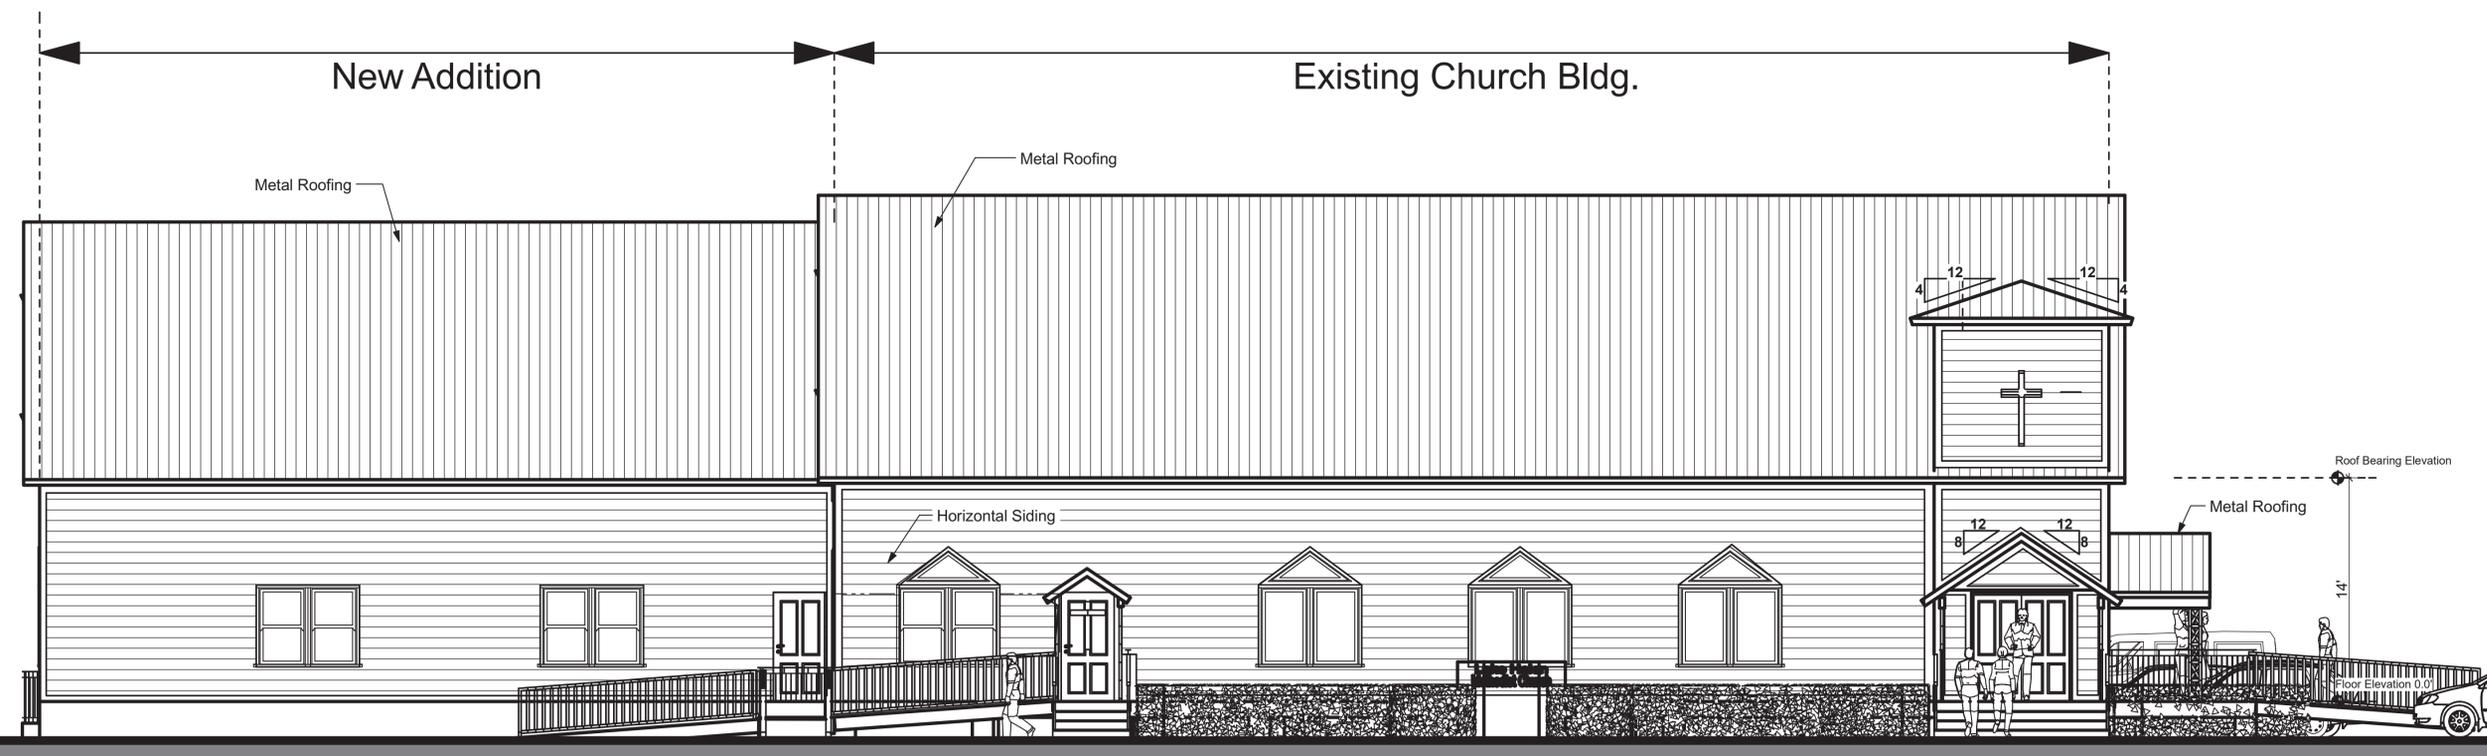

New East Elevation
 SCALE: 3/16" = 1'-0"

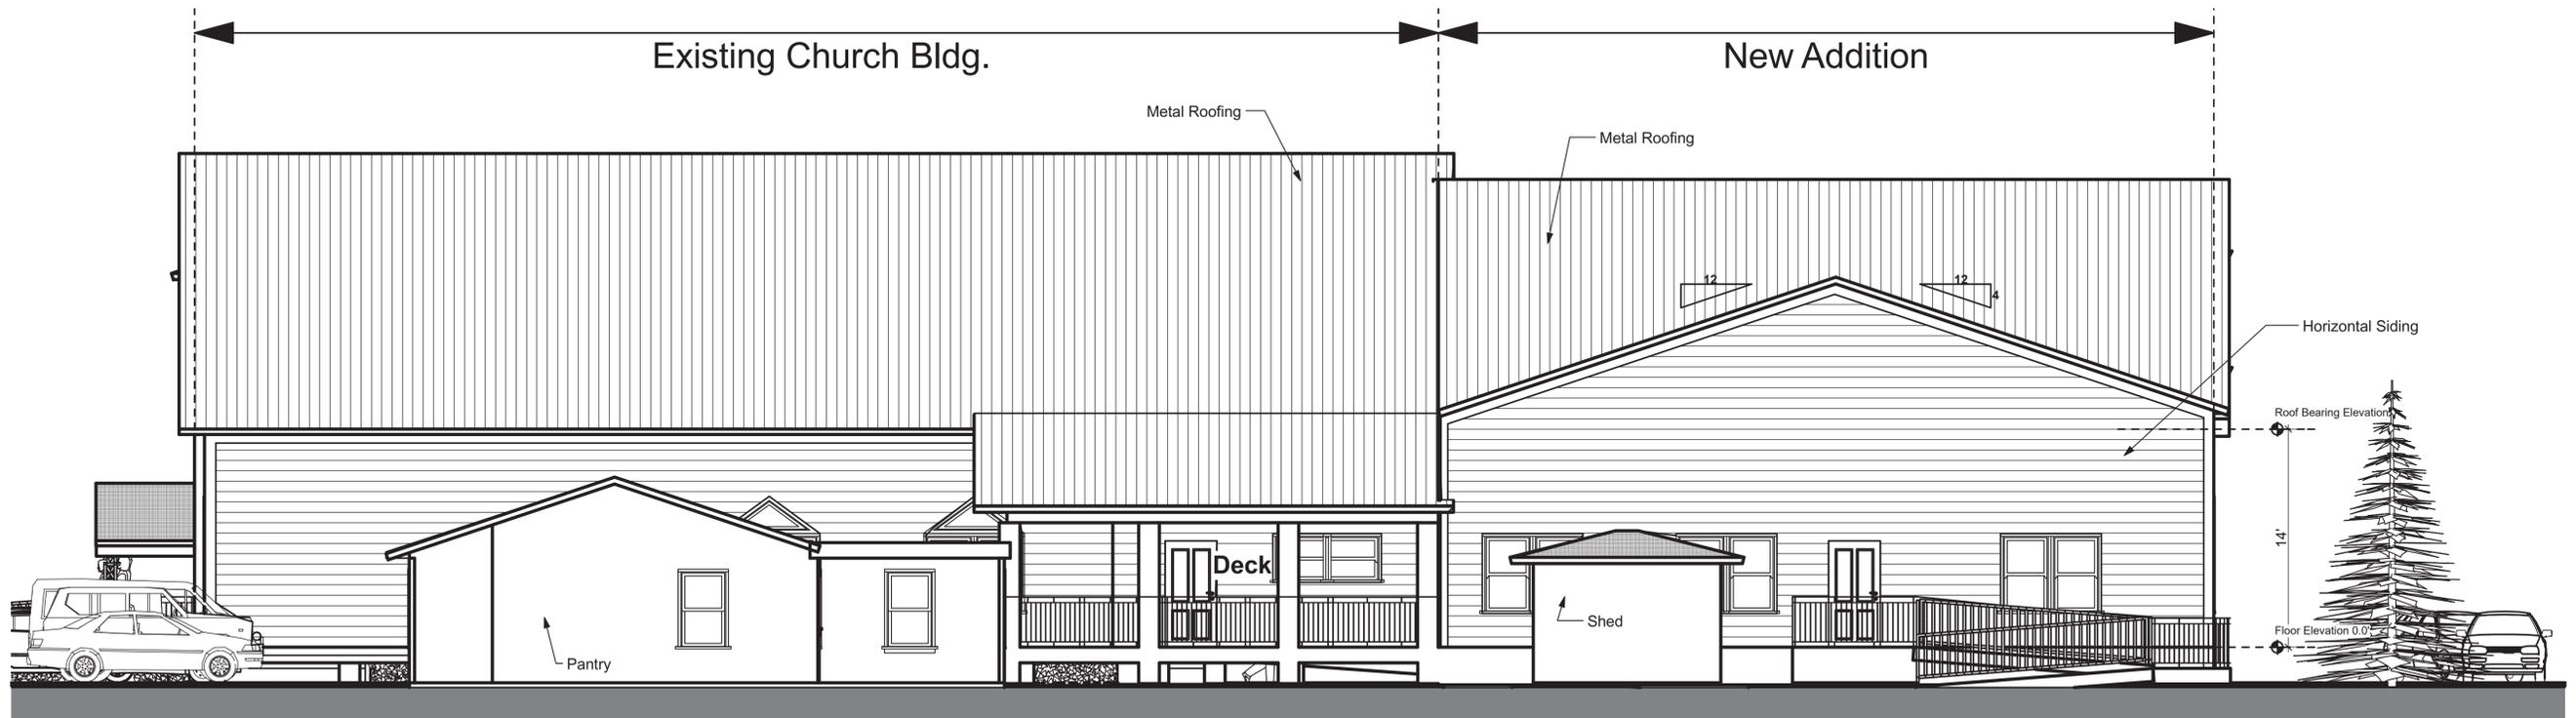

New West Elevation
 SCALE: 3/16" = 1'-0"

F:\Architects Plans 2022\Angelos Lake Helen Church Plans\Lake Helen Methodist Church Plan Bk.61.pjn

REVISIONS 

DRAWING NOT VALID UNLESS SIGNED, SEALED & DATED BY A REGISTERED PROFESSIONAL

Richard Brookfield Architect, LLC
Fla. Reg. # AA26003248
Brookfieldarchitect.com
P.O. Box 4195 Ormond Beach, FL USA 32175
Ph: (386) 334-3564



Lake Helen Methodist Church Addition
121 South Delaware Ave
Lake Helen, Florida

THIS DRAWING AND ITS REPRODUCTIONS ARE THE PROPERTY OF THE ARCHITECT AND MAY NOT BE REPRODUCED, PUBLISHED OR USED IN ANYWAY WITHOUT THE WRITTEN PERMISSION OF THE ARCHITECT.

DATE
Oct 11, 2021

COMM. NO.
300744212

DRAWN BY
R.B.

SHEET TITLE


New North &
South Elevations

SHEET


A-009

OF

SHEET 9 OF 22

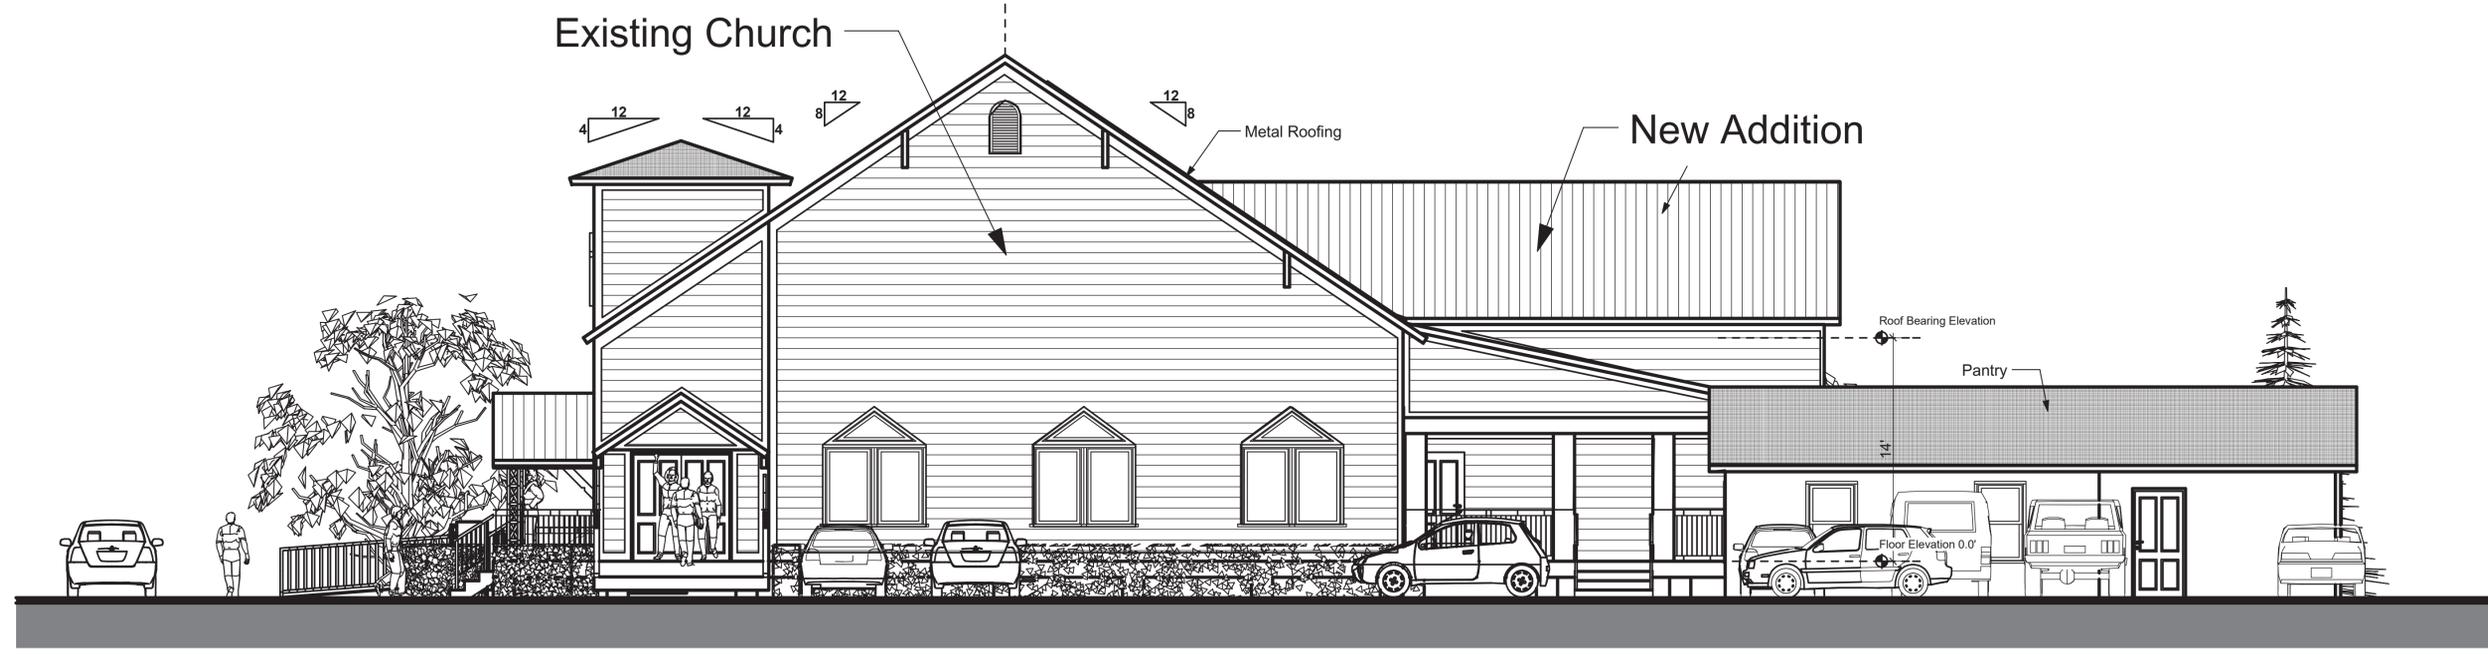

New North Elevation
SCALE: 3/16" = 1'-0"

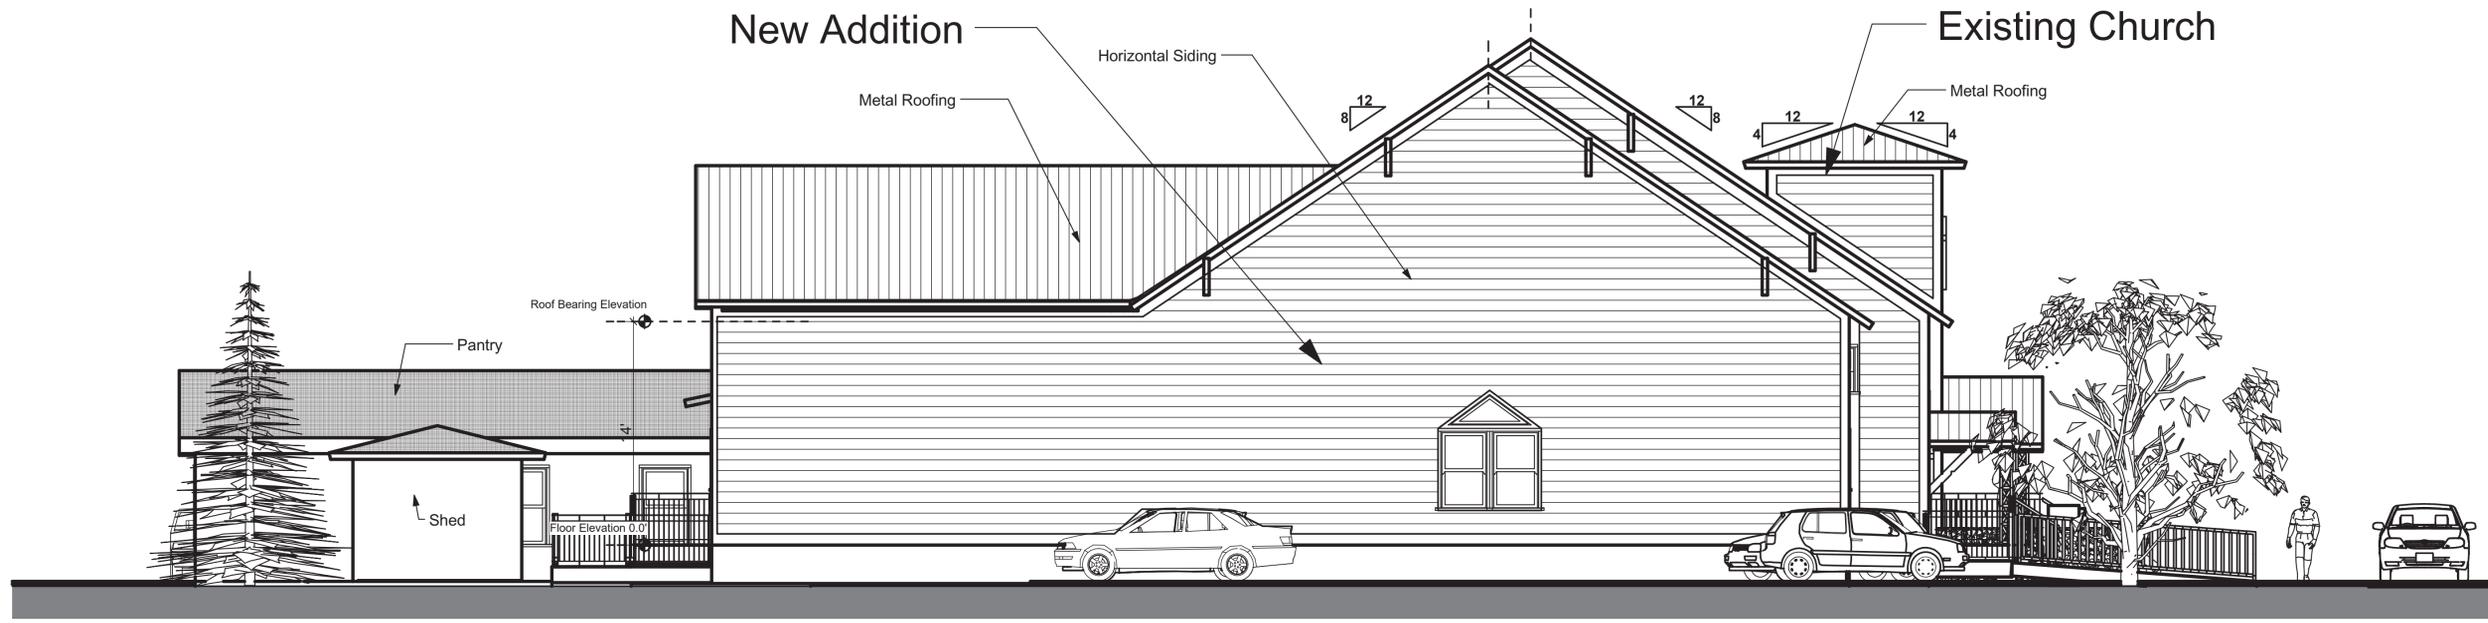

New South Elevation
SCALE: 3/16" = 1'-0"