


New Residence

John Anderson Drive
Ormond Beach, Florida

Plans Conform to the requirements of the Florida Building Code 2010 Edition with adopted supplements.
Wind Speed 140
Enclosed Building Type
Risk Category 2
Exposure Category C
Internal Pressure Coefficient = .18
Wind Importance Factor 1
Wind Pressures +33.1 -43.1


Table of Contents	
Sheet	Name
A-1	Title Sheet
A-2	Floor Plan
A-3	North & South Elevations

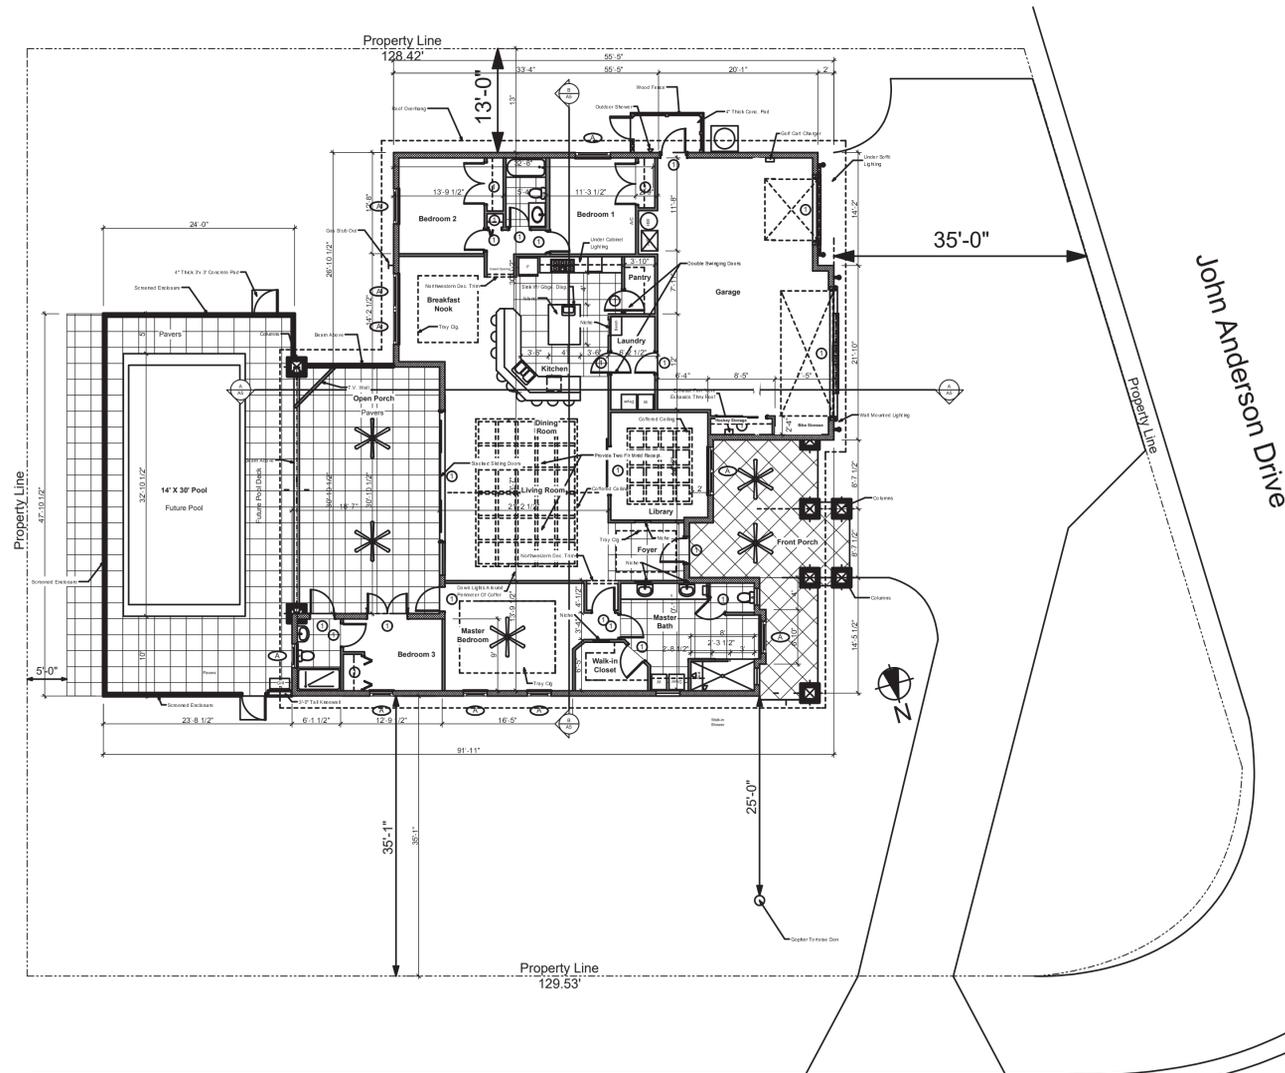

Pelican Dunes Drive

Site Plan
SCALE: 3/32" = 1'-0"

John Anderson Drive

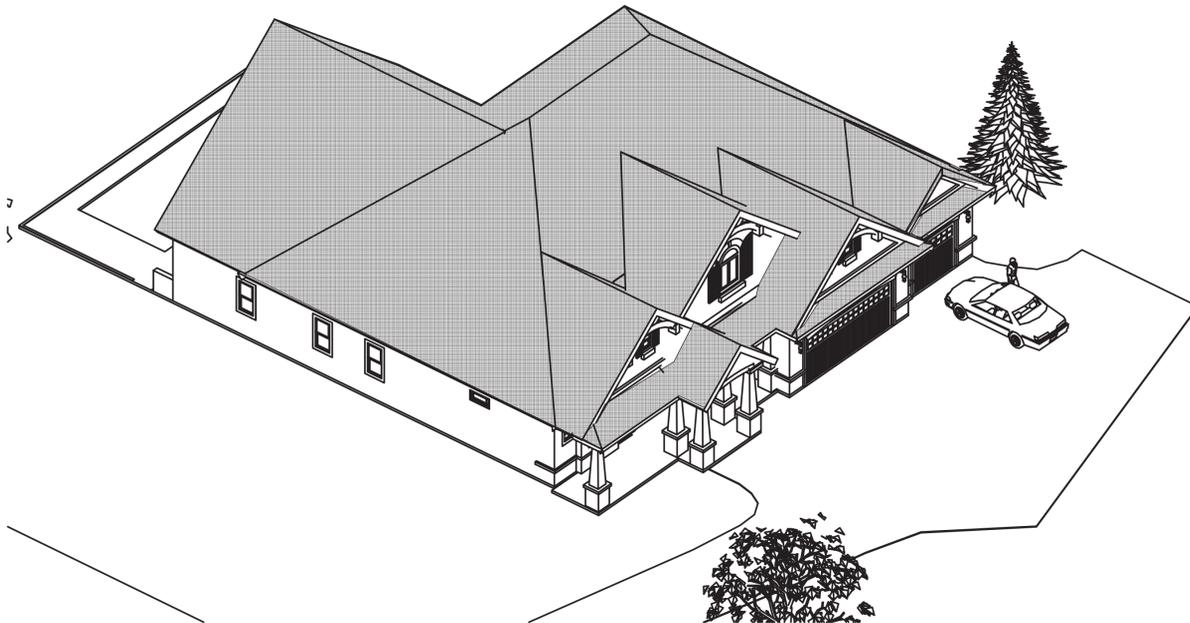

Axonometric View



Rock Wainscot

Front Perspective

REVISIONS

DRAWING NOT VALID UNLESS SIGNED, SEALED & DATED BY A REGISTERED PROFESSIONAL.

Richard Brookfield Architect, P.A.
Fla. Reg. # AR 0014568
Brookfieldarchitect.com
P.O. Box 4195 Ormond Beach, FL USA 32175
Ph: (386) 334-3564

New Residence
John Anderson Drive
Ormond Beach, Florida

THIS DRAWING AND ITS REPRODUCTIONS ARE THE PROPERTY OF THE ARCHITECT AND MAY NOT BE REPRODUCED, PUBLISHED OR USED IN ANYWAY WITHOUT THE WRITTEN PERMISSION OF THE ARCHITECT.

DATE
March 29, 2015

COMM. NO.
2334212

DRAWN BY
R.B.

SHEET TITLE

Title Sheet


SHEET

A-1
OF

SHEET 1 OF 15

Property Line

Enclosed Space = 2,548 sq. ft.
 Garage = 577 sq. ft.
 Rear Porch = 788 sq. ft.
 Front Porch = 340 sq. ft.

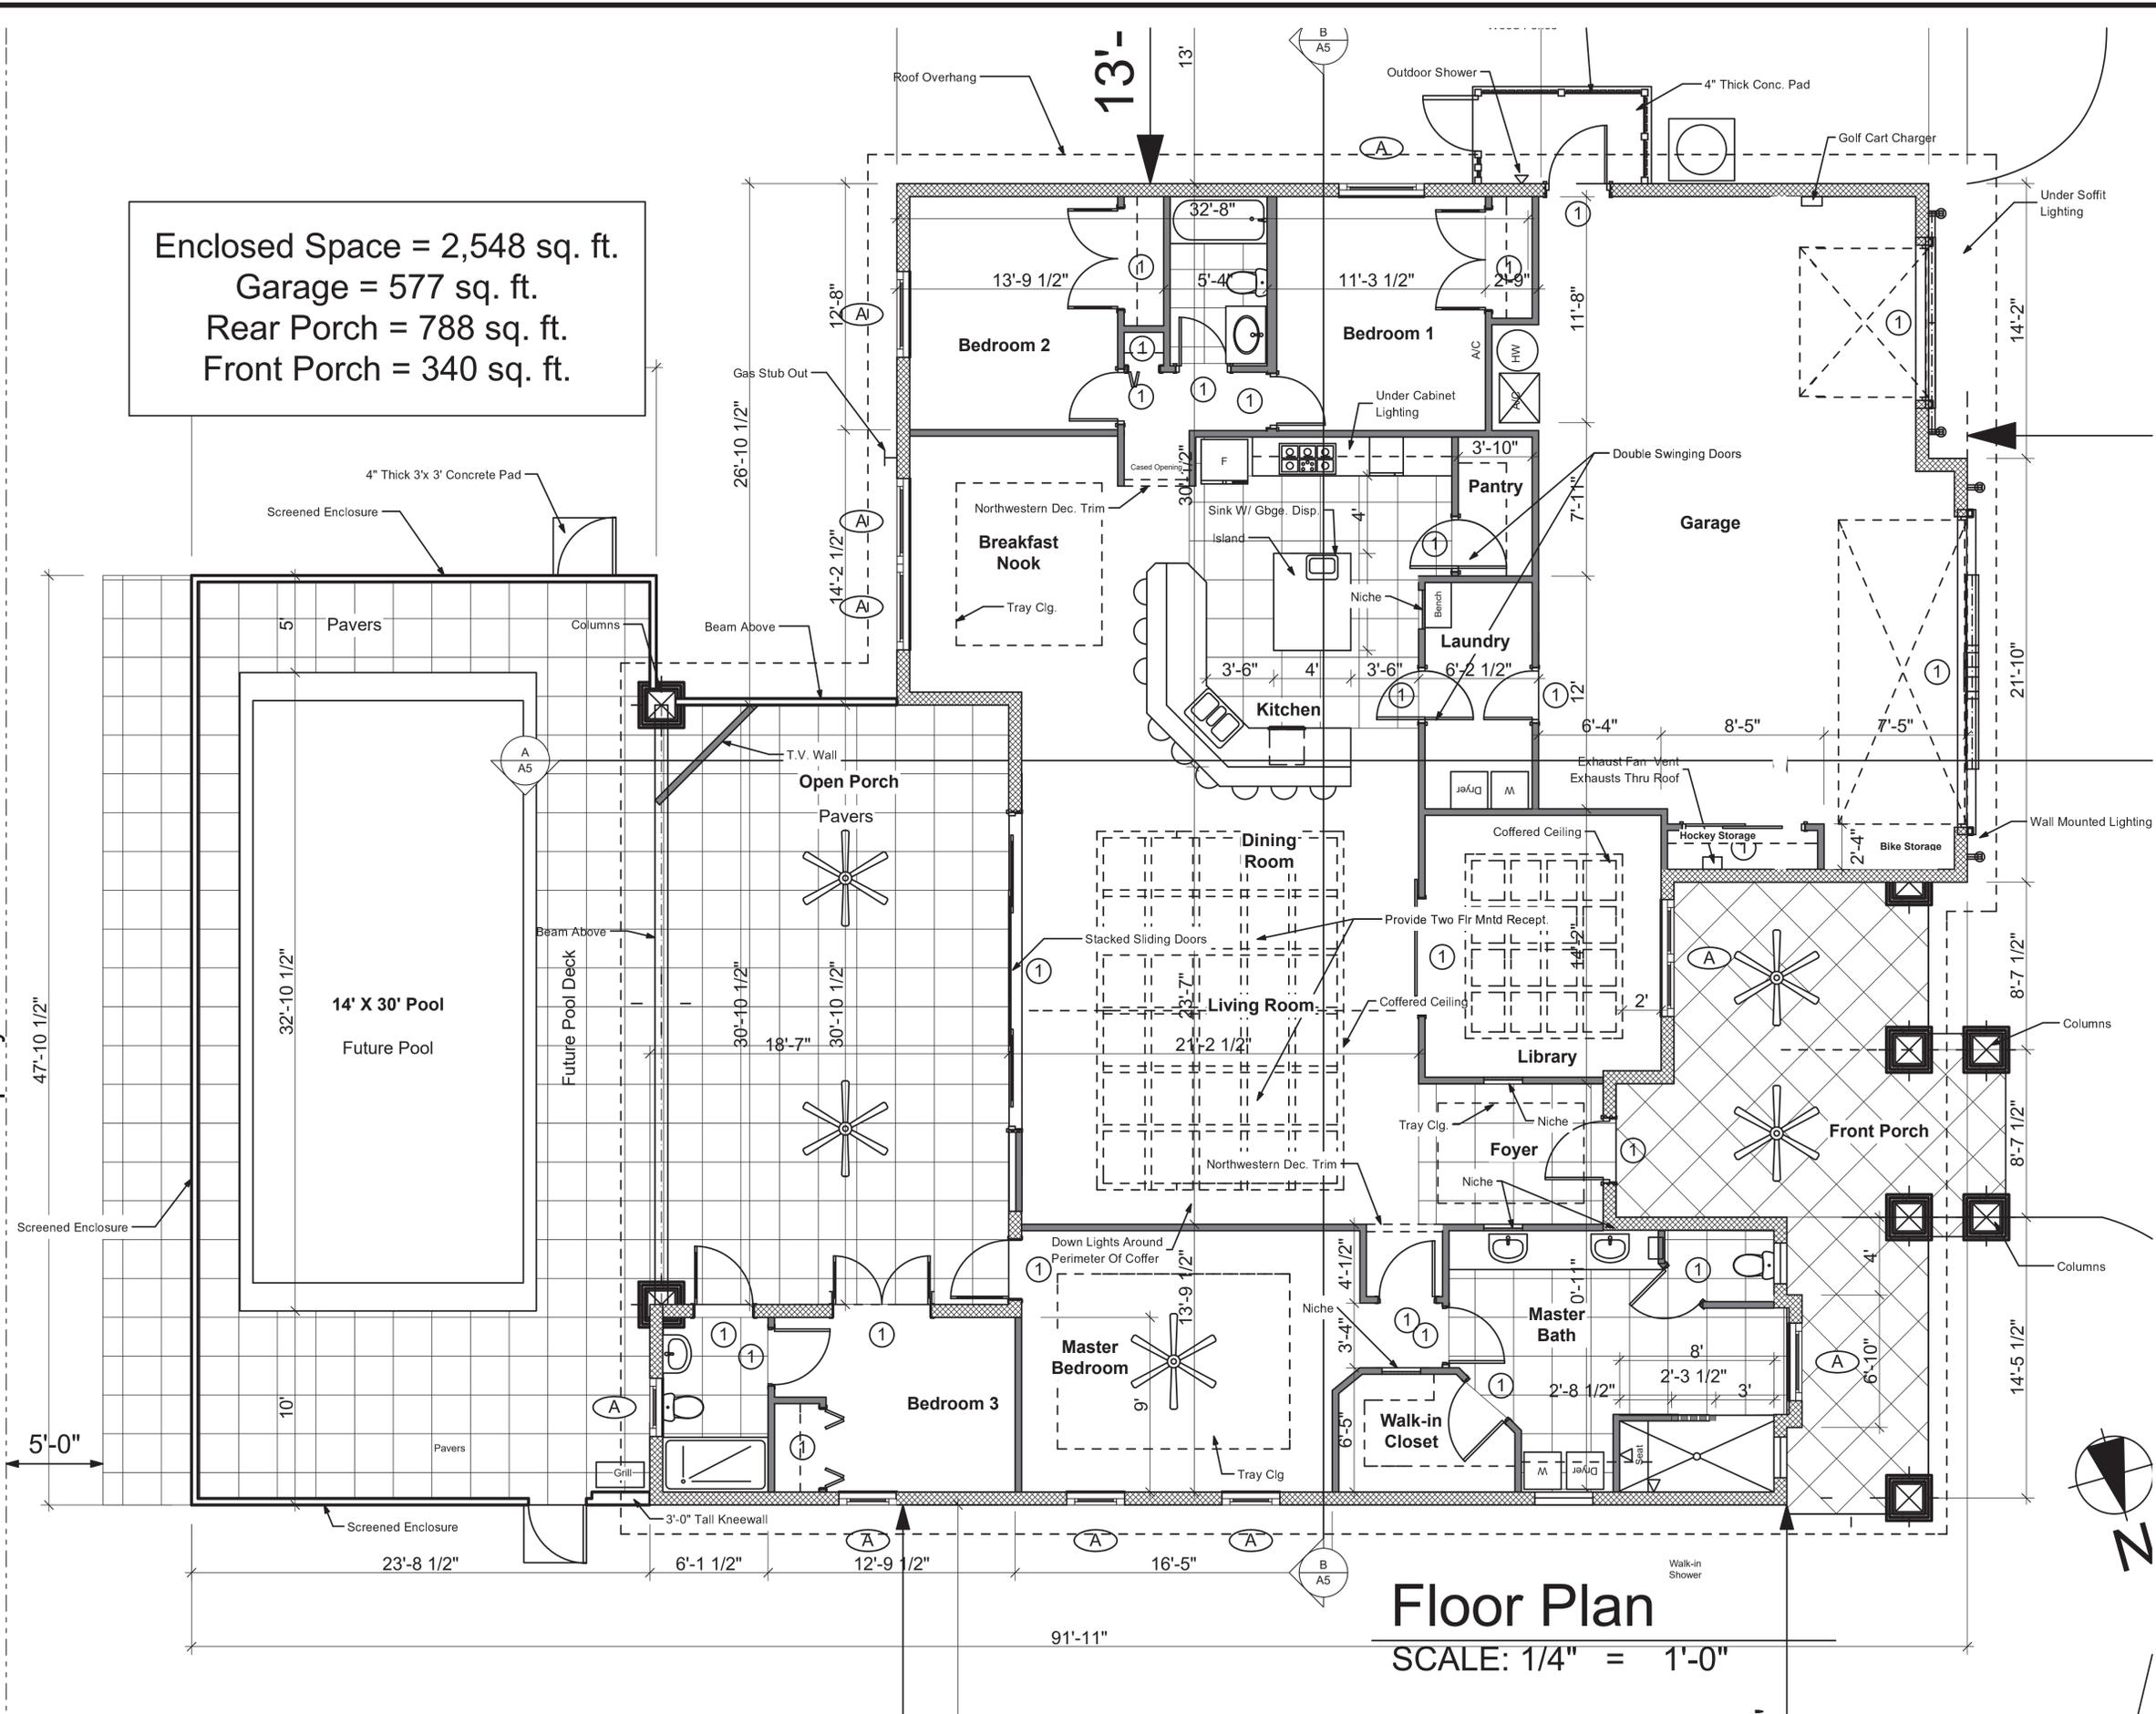

Floor Plan
 SCALE: 1/4" = 1'-0"



REVISIONS <small>DRAWING NOT VALID UNLESS SIGNED, SEALED & DATED BY A REGISTERED PROFESSIONAL.</small>
Richard Brookfield Architect, P.A. Fla. Reg. # AR 0014568 Brookfieldarchitect.com P.O. Box 4195 Ormond Beach, FL USA 32175 Ph: (386) 334-3564
New Residence John Anderson Drive Ormond Beach, Florida
THIS DRAWING AND ITS REPRODUCTIONS ARE THE PROPERTY OF THE ARCHITECT AND MAY NOT BE REPRODUCED, PUBLISHED OR USED IN ANYWAY WITHOUT THE WRITTEN PERMISSION OF THE ARCHITECT.
DATE March 29, 2015
COMM. NO. 2334212
DRAWN BY R.B.
SHEET TITLE Floor Plan
SHEET A-2 OF 15
SHEET 2 OF 15

D:\Architects Plans 2015\Hassler Runnoe Res Plans\Runnoe Residence.62.bpn



West Elevation

SCALE: 1/4" = 1'-0"



East Elevation

SCALE: 1/4" = 1'-0"

REVISIONS

DRAWING NOT VALID UNLESS SIGNED, SEALED & DATED BY A REGISTERED PROFESSIONAL.

Richard Brookfield Architect, P.A.
 Fla. Reg. # AR 0014568
Brookfieldarchitect.com
 P.O. Box 4195 Ormond Beach, FL USA 32175
 Ph: (386) 334-3564

New Residence
 John Anderson Drive
 Ormond Beach, Florida

THIS DRAWING AND ITS REPRODUCTIONS ARE THE PROPERTY OF THE ARCHITECT AND MAY NOT BE REPRODUCED, PUBLISHED OR USED IN ANYWAY WITHOUT THE WRITTEN PERMISSION OF THE ARCHITECT.

DATE
March 29, 2015

COMM. NO.
2334212

DRAWN BY
R.B.

SHEET TITLE

North & South Elevations

SHEET

A-3

OF

SHEET 3 OF 15