

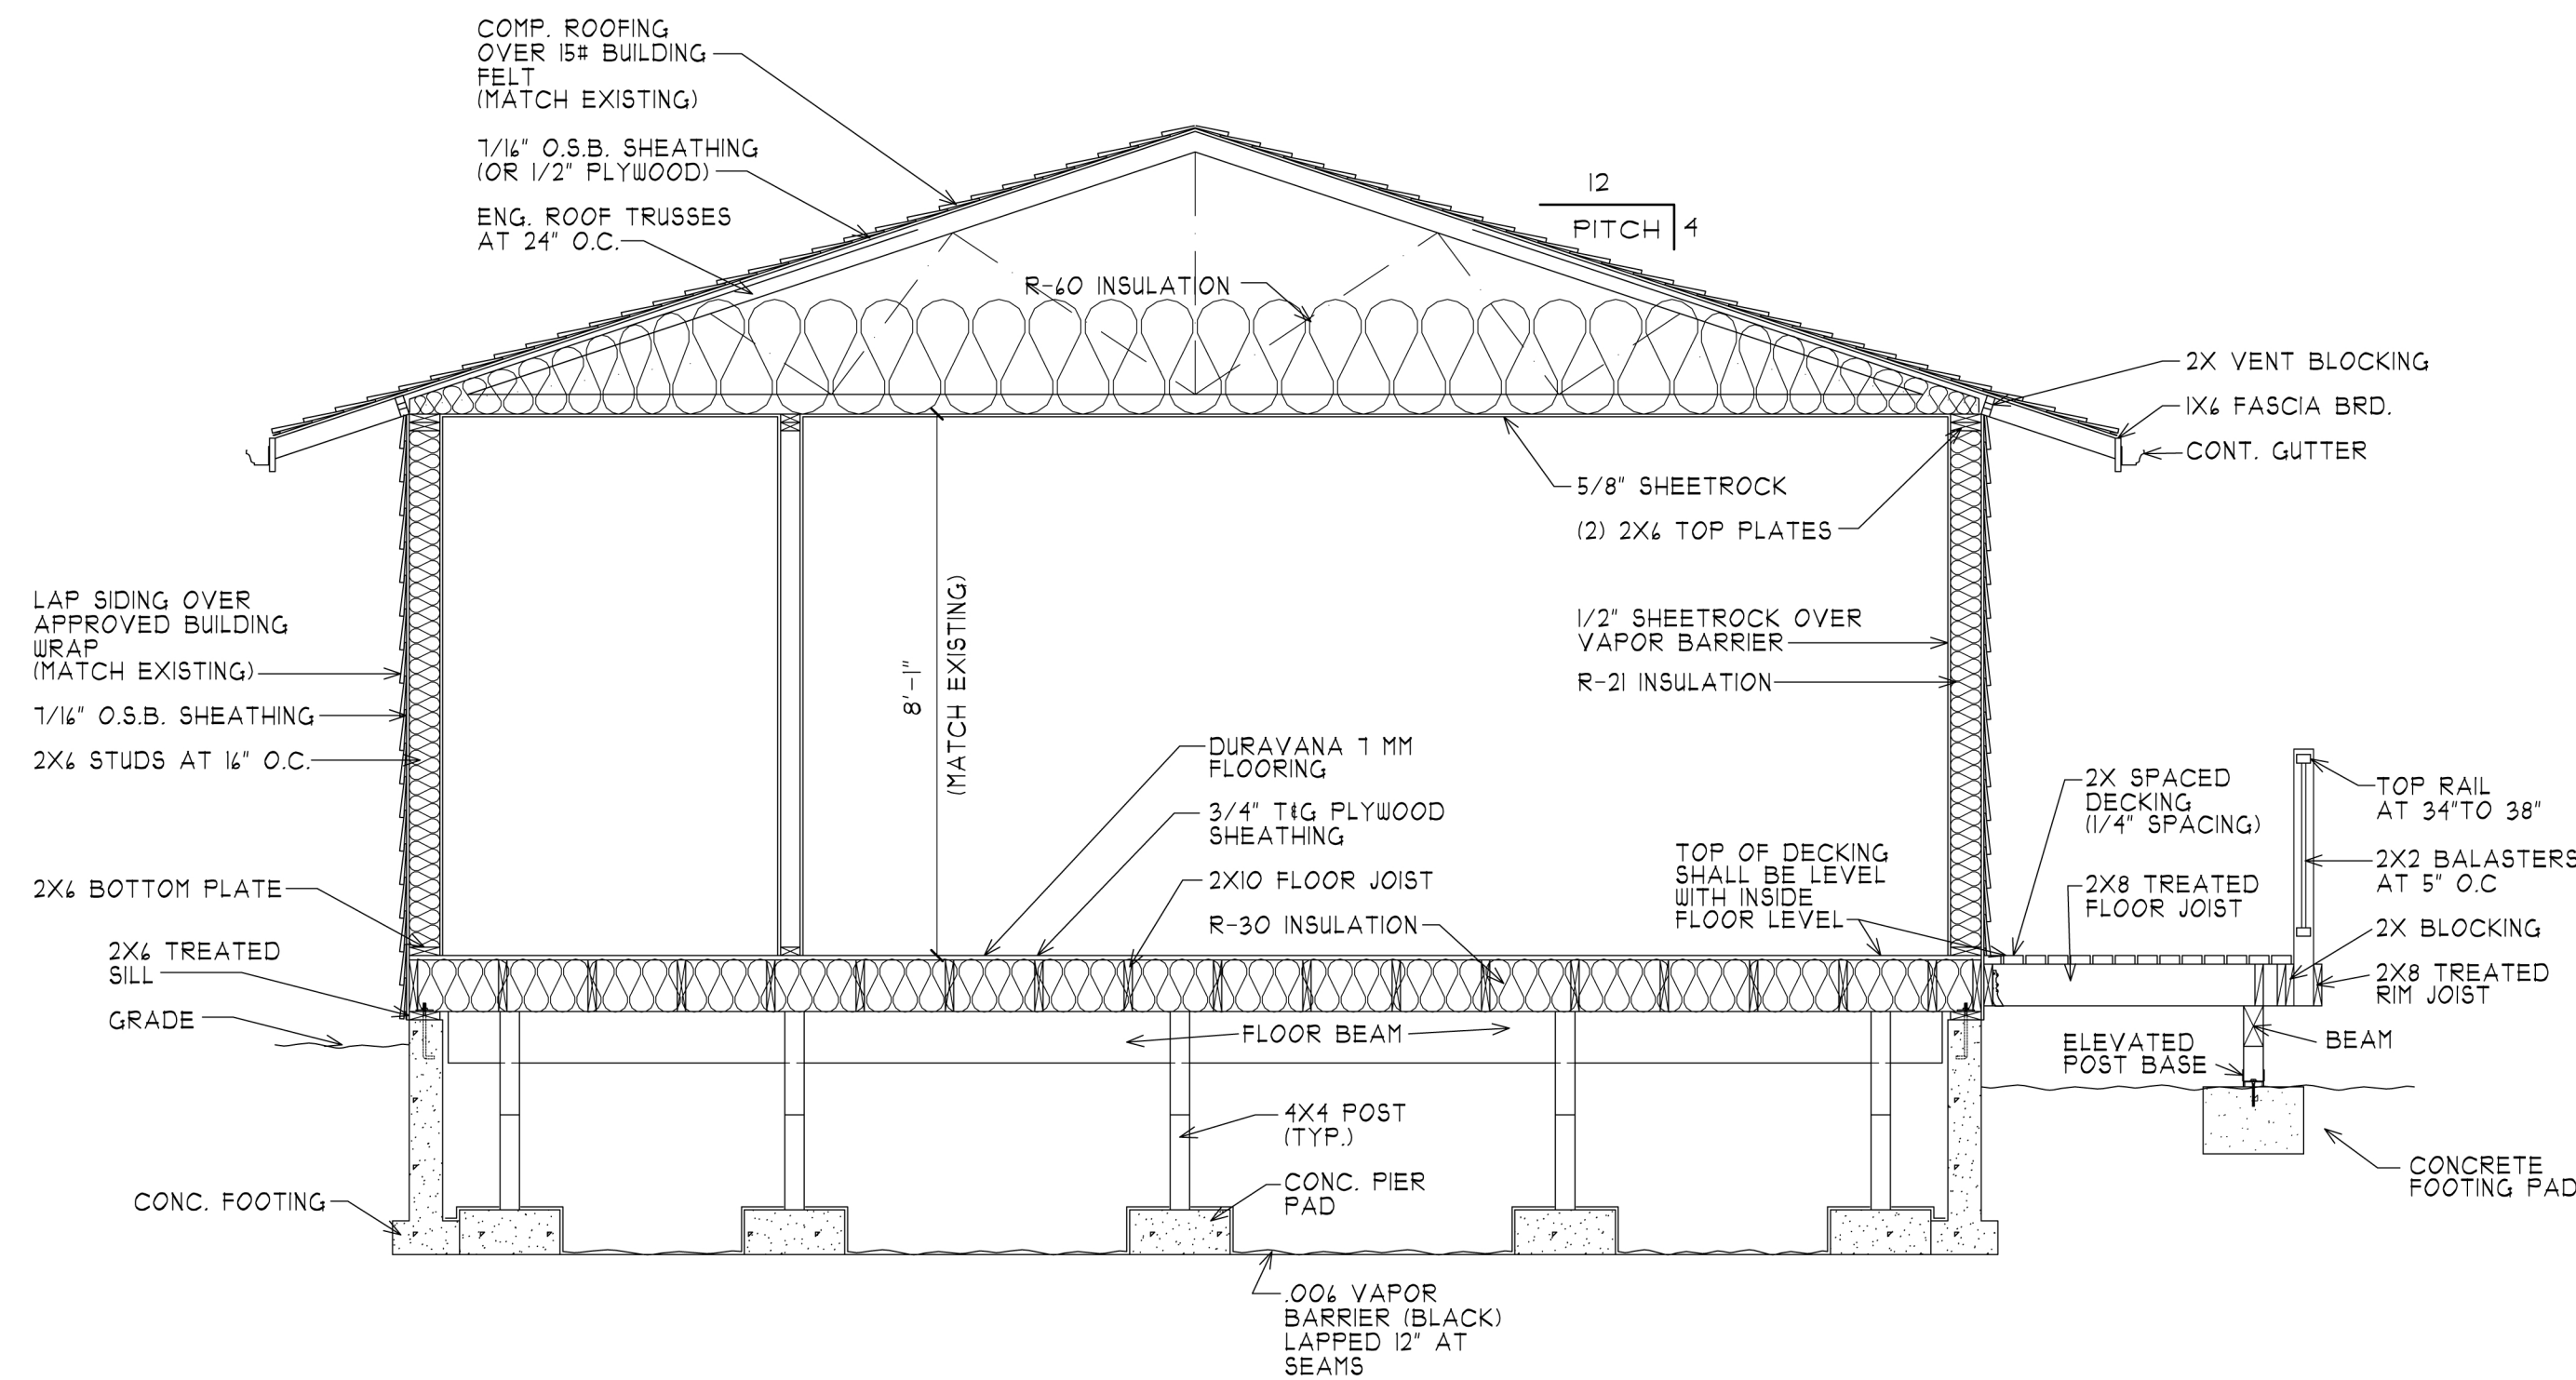


12/9/2024 4:41 AM WRIGHT_2

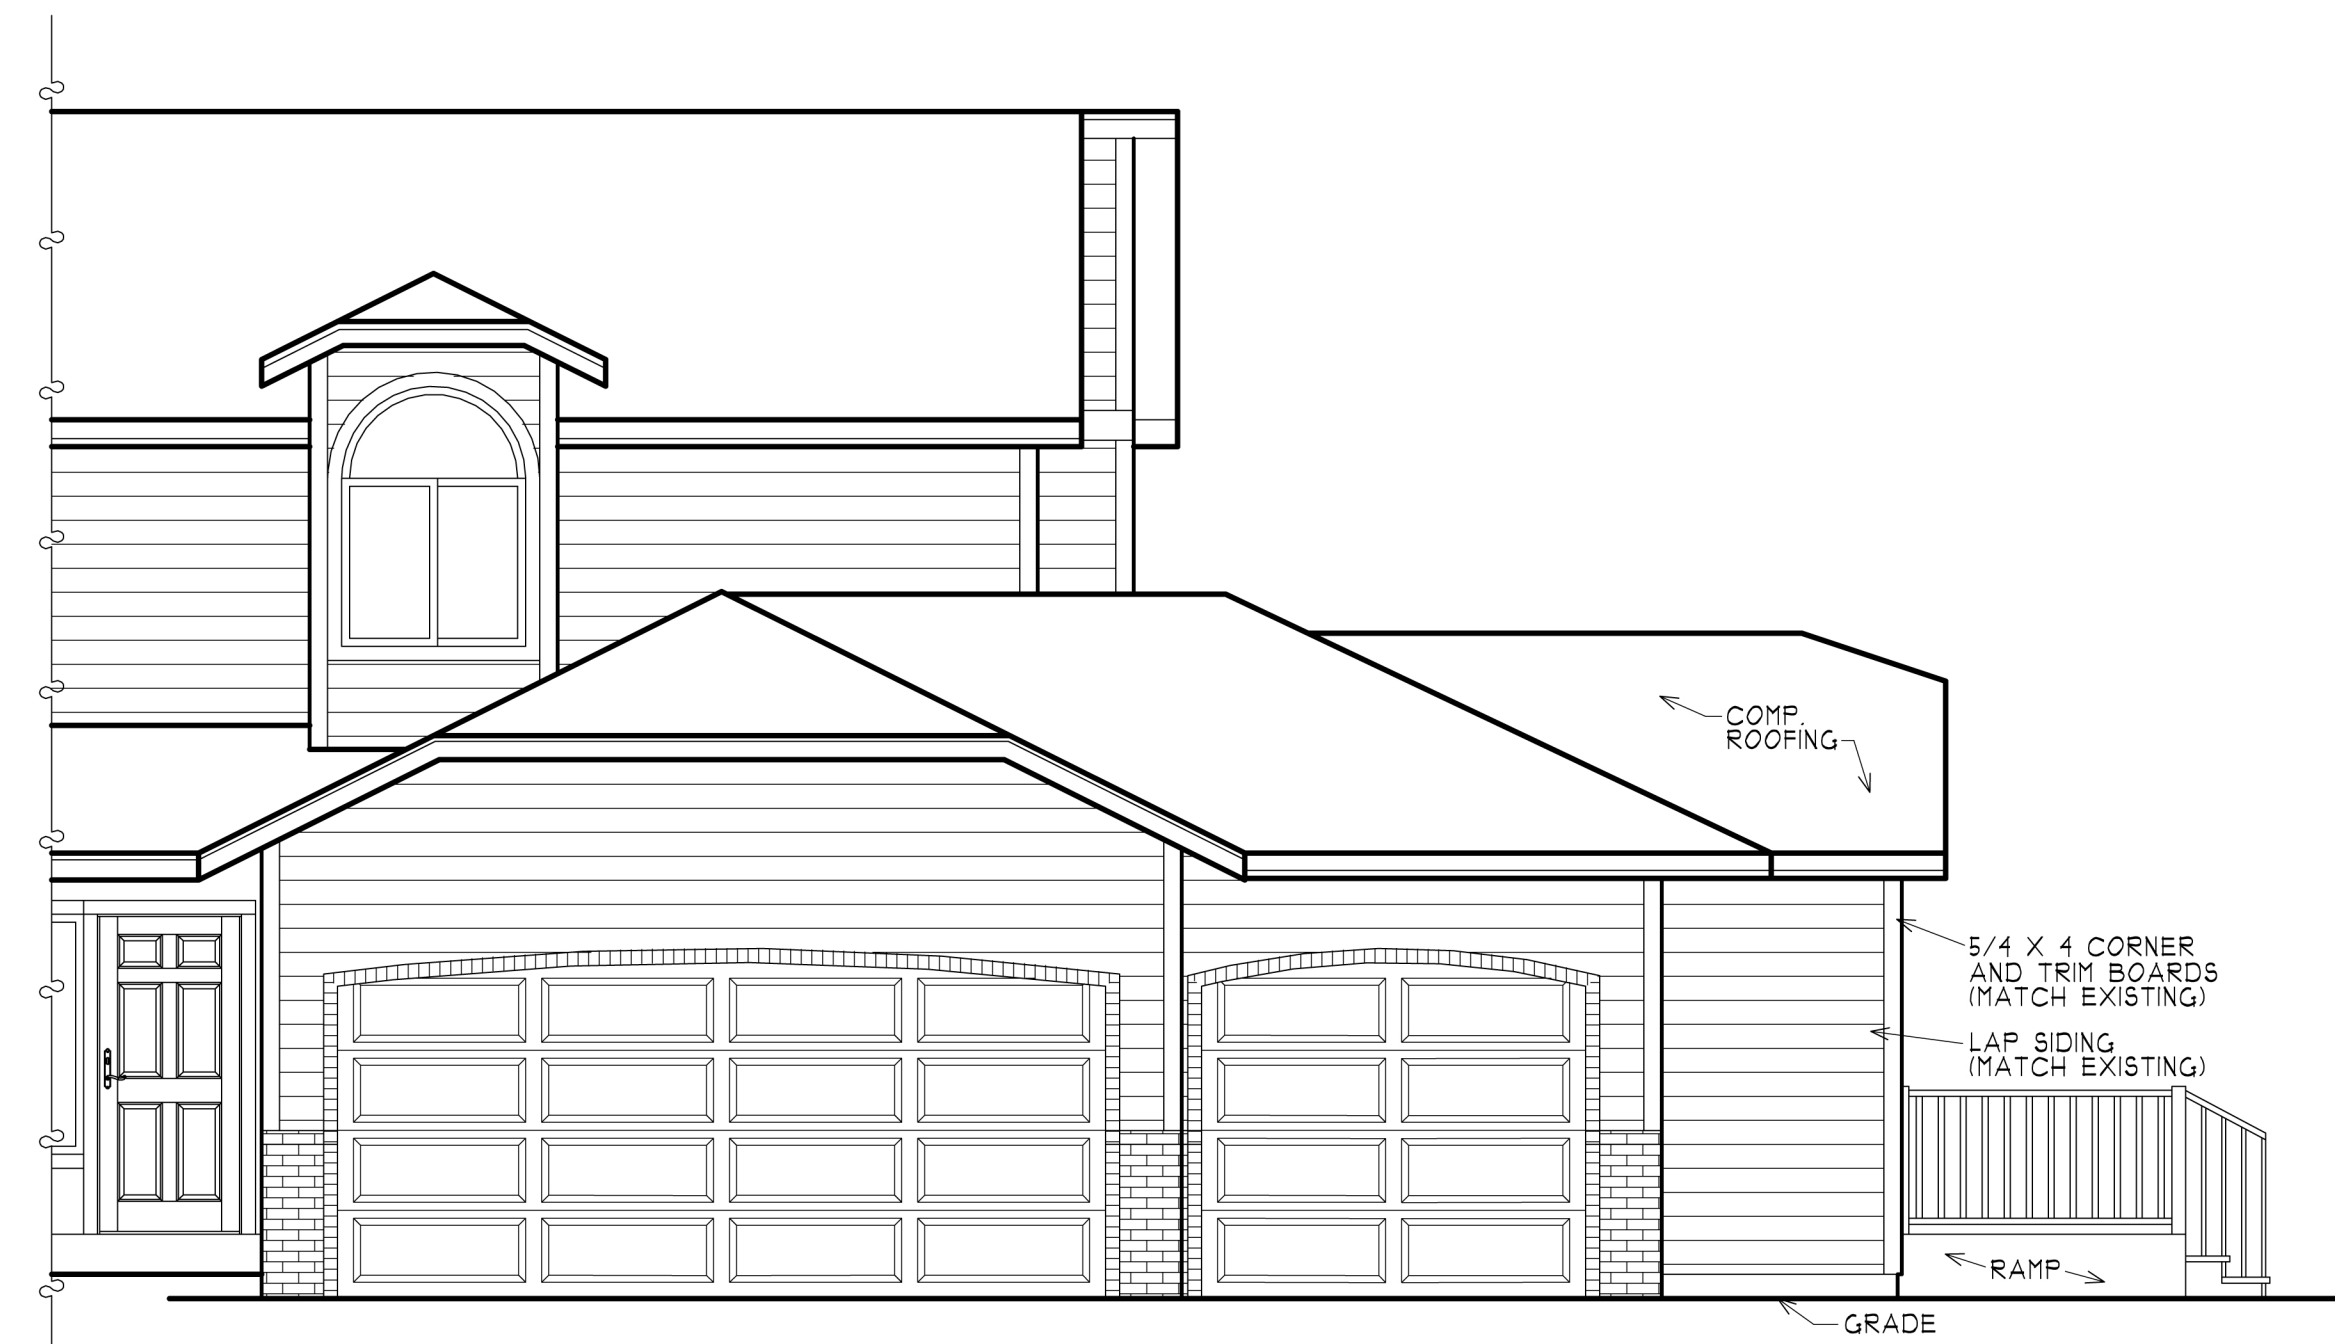


CROSS SECTION
SCALE: 3/8" = 1'-0"

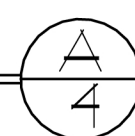

FRONT ELEVATION
SCALE: 1/4" = 1'-0"



BACK ELEVATION
SCALE: 1/4" = 1'-0"

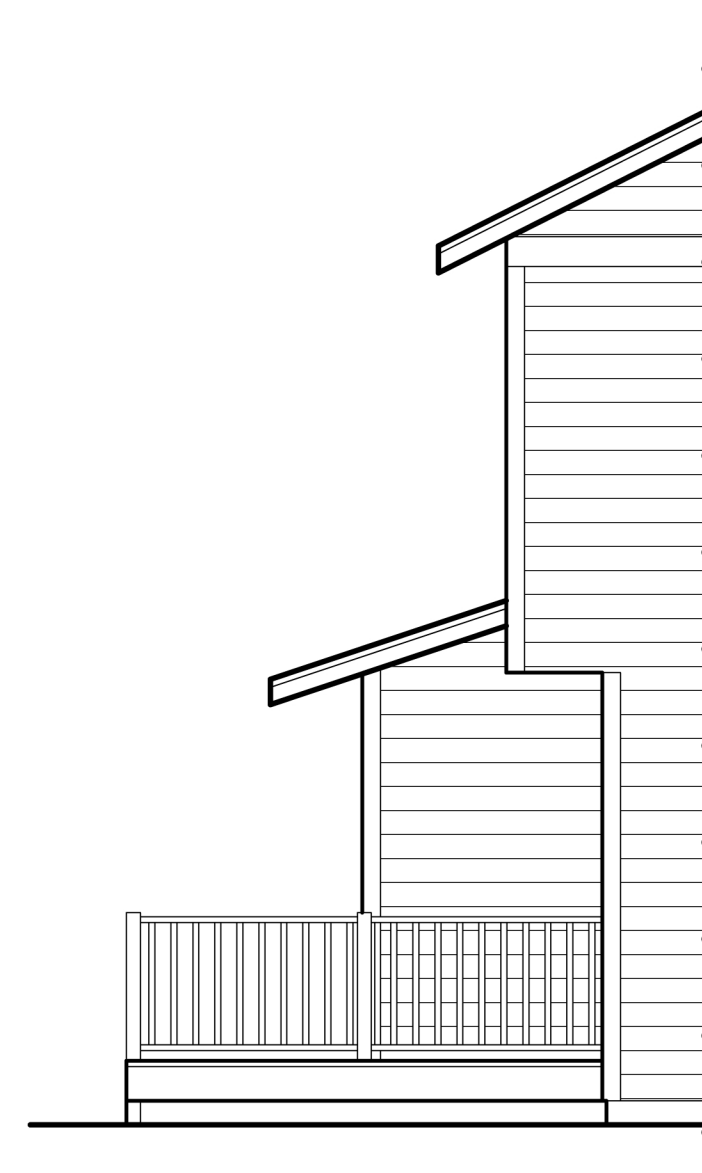

LEFT ELEVATION
SCALE: 1/4" = 1'-0"



RIGHT ELEVATION
SCALE: 1/4" = 1'-0"

IMPORTANT:
THIS PLAN IS COPYRIGHTED BY MAGNUSSEN DESIGNS. NO PART OF THIS PLAN MAY BE COPIED OR USED IN ANY MANNER WITHOUT THE WRITTEN PERMISSION OF MAGNUSSEN DESIGNS.
COPYRIGHT 2023 BY MAGNUSSEN DESIGNS. ALL RIGHTS RESERVED.
EVERY EFFORT HAS BEEN MADE TO ENSURE THE ACCURACY OF THESE DRAWINGS. THE CONTRACTOR OR OWNER SHALL CHECK AND VERIFY DIMENSIONS PRIOR TO CONSTRUCTION. ANY ERRORS OR OMISSIONS SHALL BE BROUGHT TO THE ATTENTION OF THE DESIGNER PRIOR TO COMMENCEMENT OF ANY WORK.

MAGNUSSEN DESIGNS
23511 88TH AVE. EAST
GRAHAM, WA. 98336
CELL: (253) 477-1124
EMAIL: MAGPLANS@COVCAST.NET
© COPYRIGHT MAGNUSSEN DESIGNS 2023

Magnussen Designs
PROFESSIONAL BUILDING DESIGNER
SINCE 1988

BRUCE & MAUREEN WRIGHT
PARCEL #321690-0110
1112 SE 203RD ST
KENT, WA 98031

DRAWN :	REVISION:
B.R.M.	12/8/2024
DATE :	1/16/2024
SCALE :	AS NOTED
PLAN NO:	M24-1381
SHEET :	