

Proposed Elevations

scale 1:100 0m 1.0 2.0 3.0 4.0 5.0 6.0 7.0 8.0 9.0 10.0m




North

West


South

East

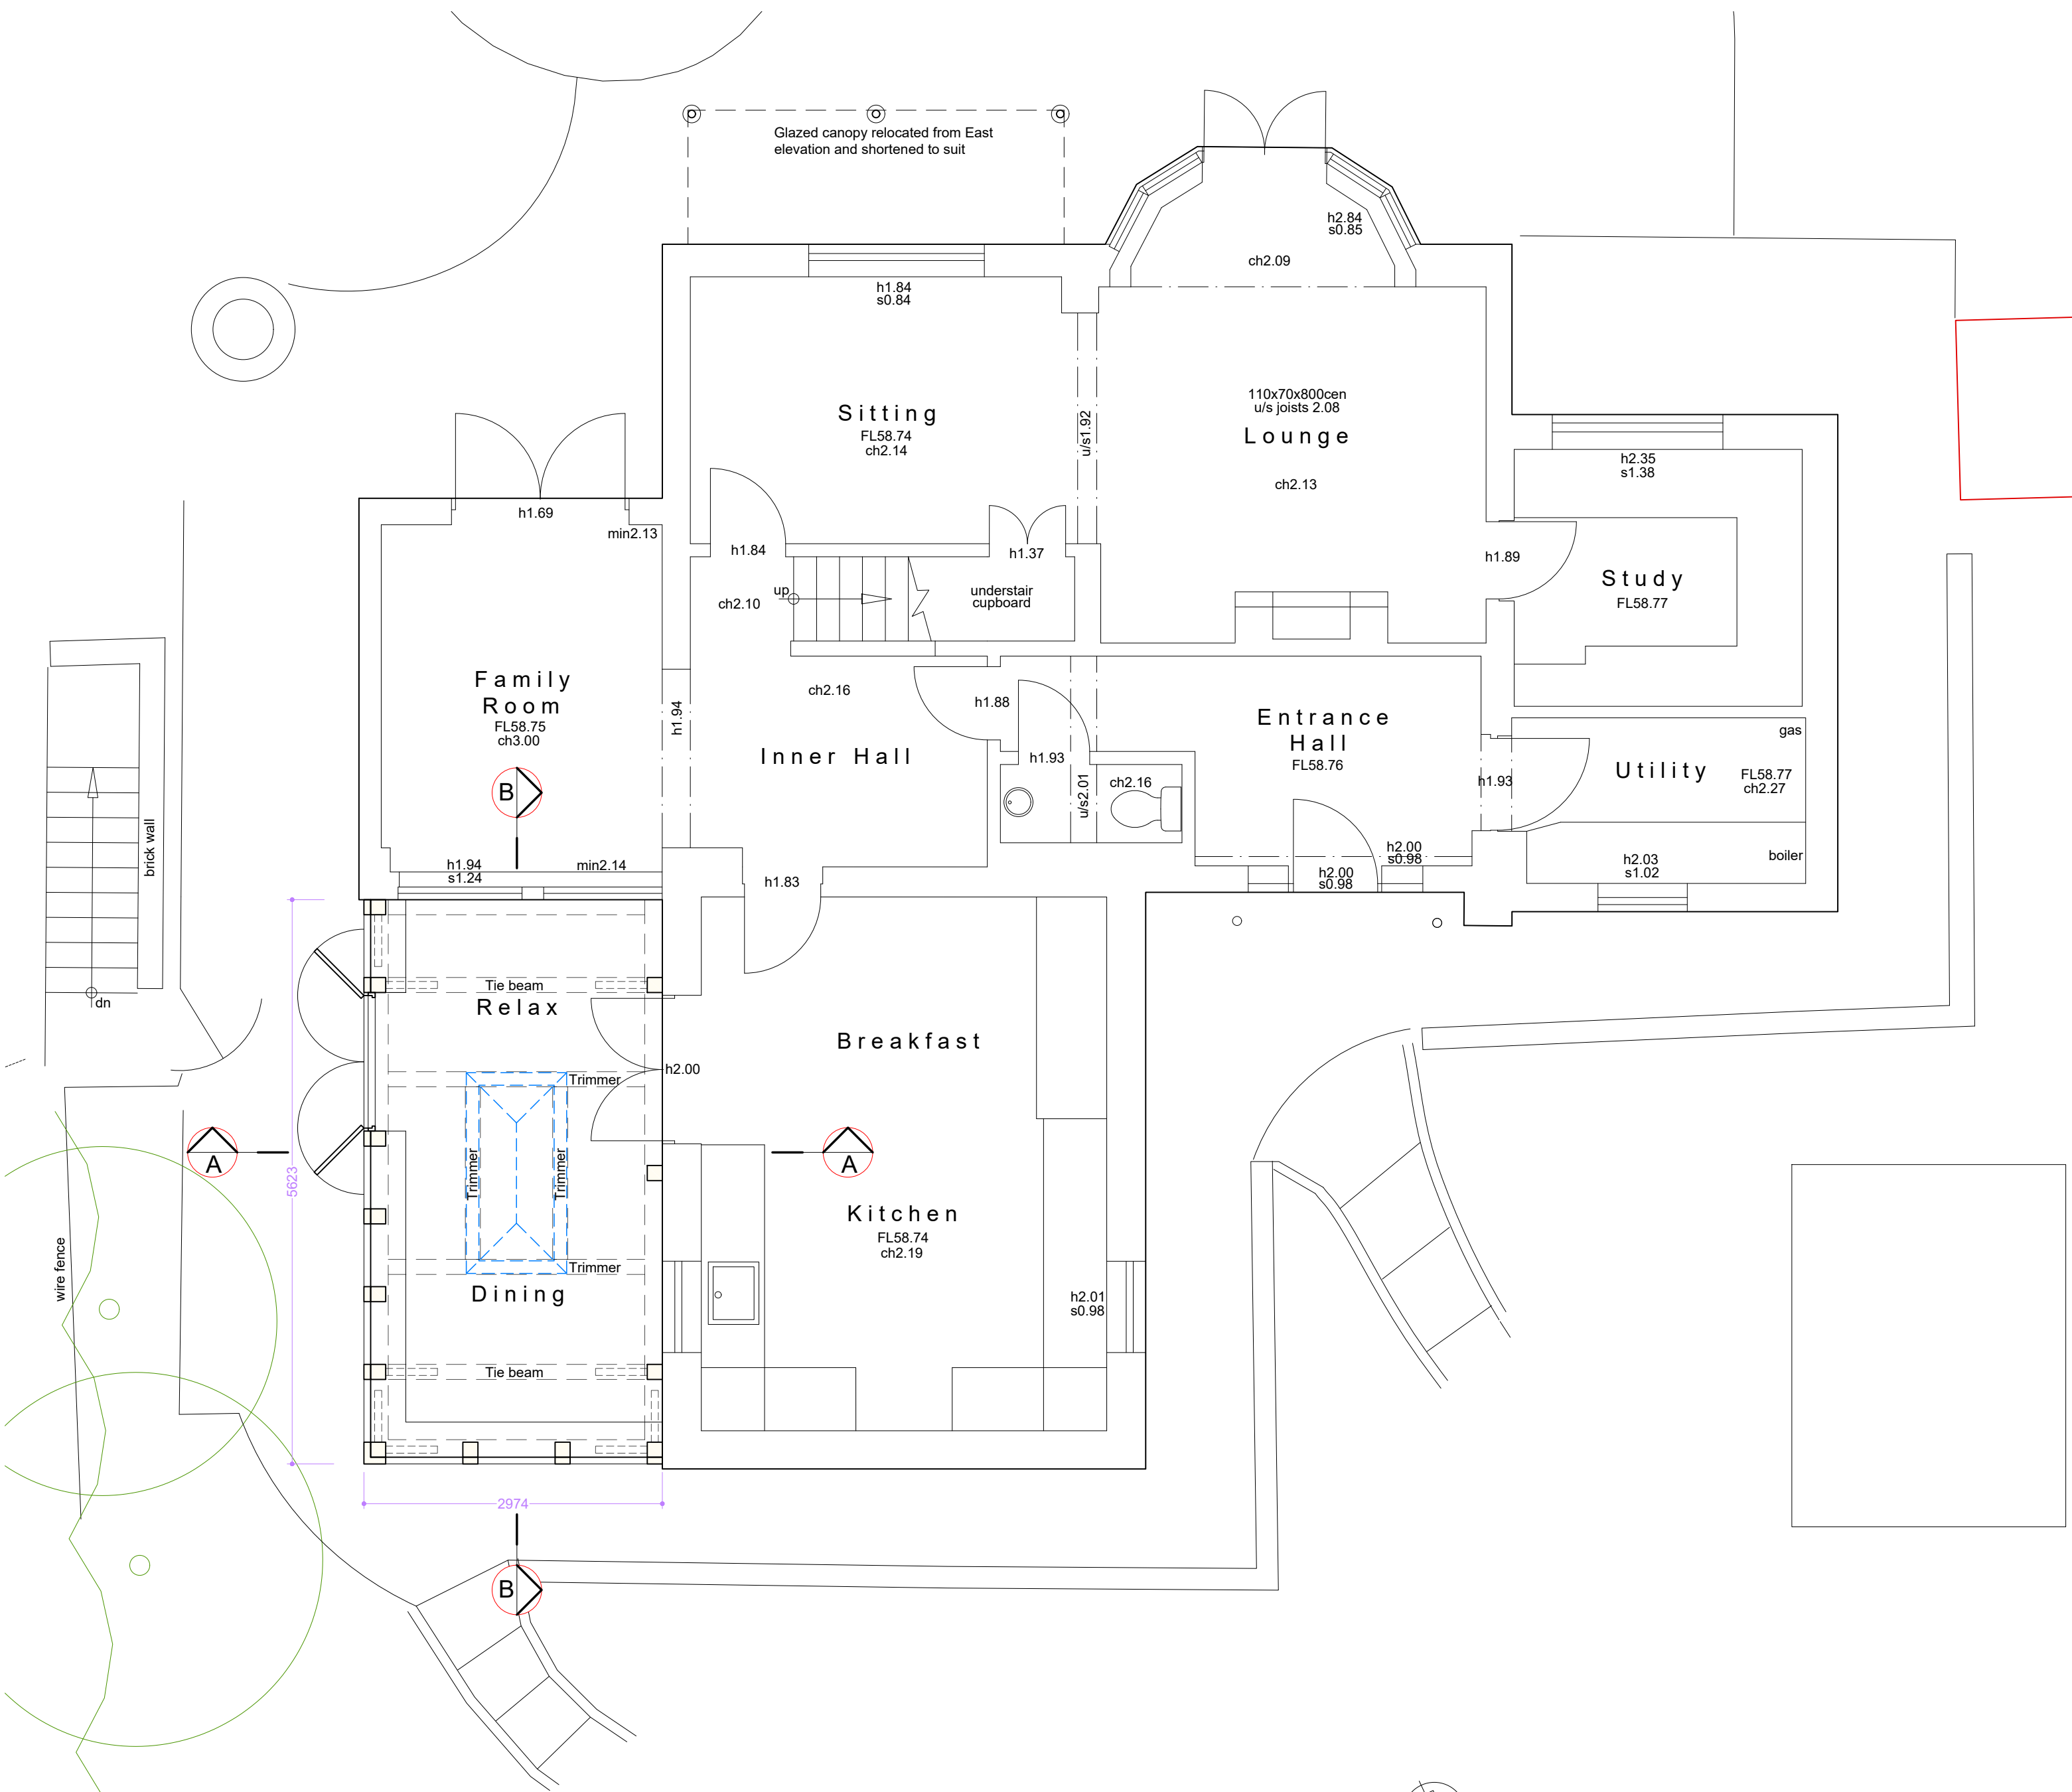


Proposed Ground Floor Plan

scale 1:50 0m 0.5 1.0 1.5 2.0 2.5 3.0

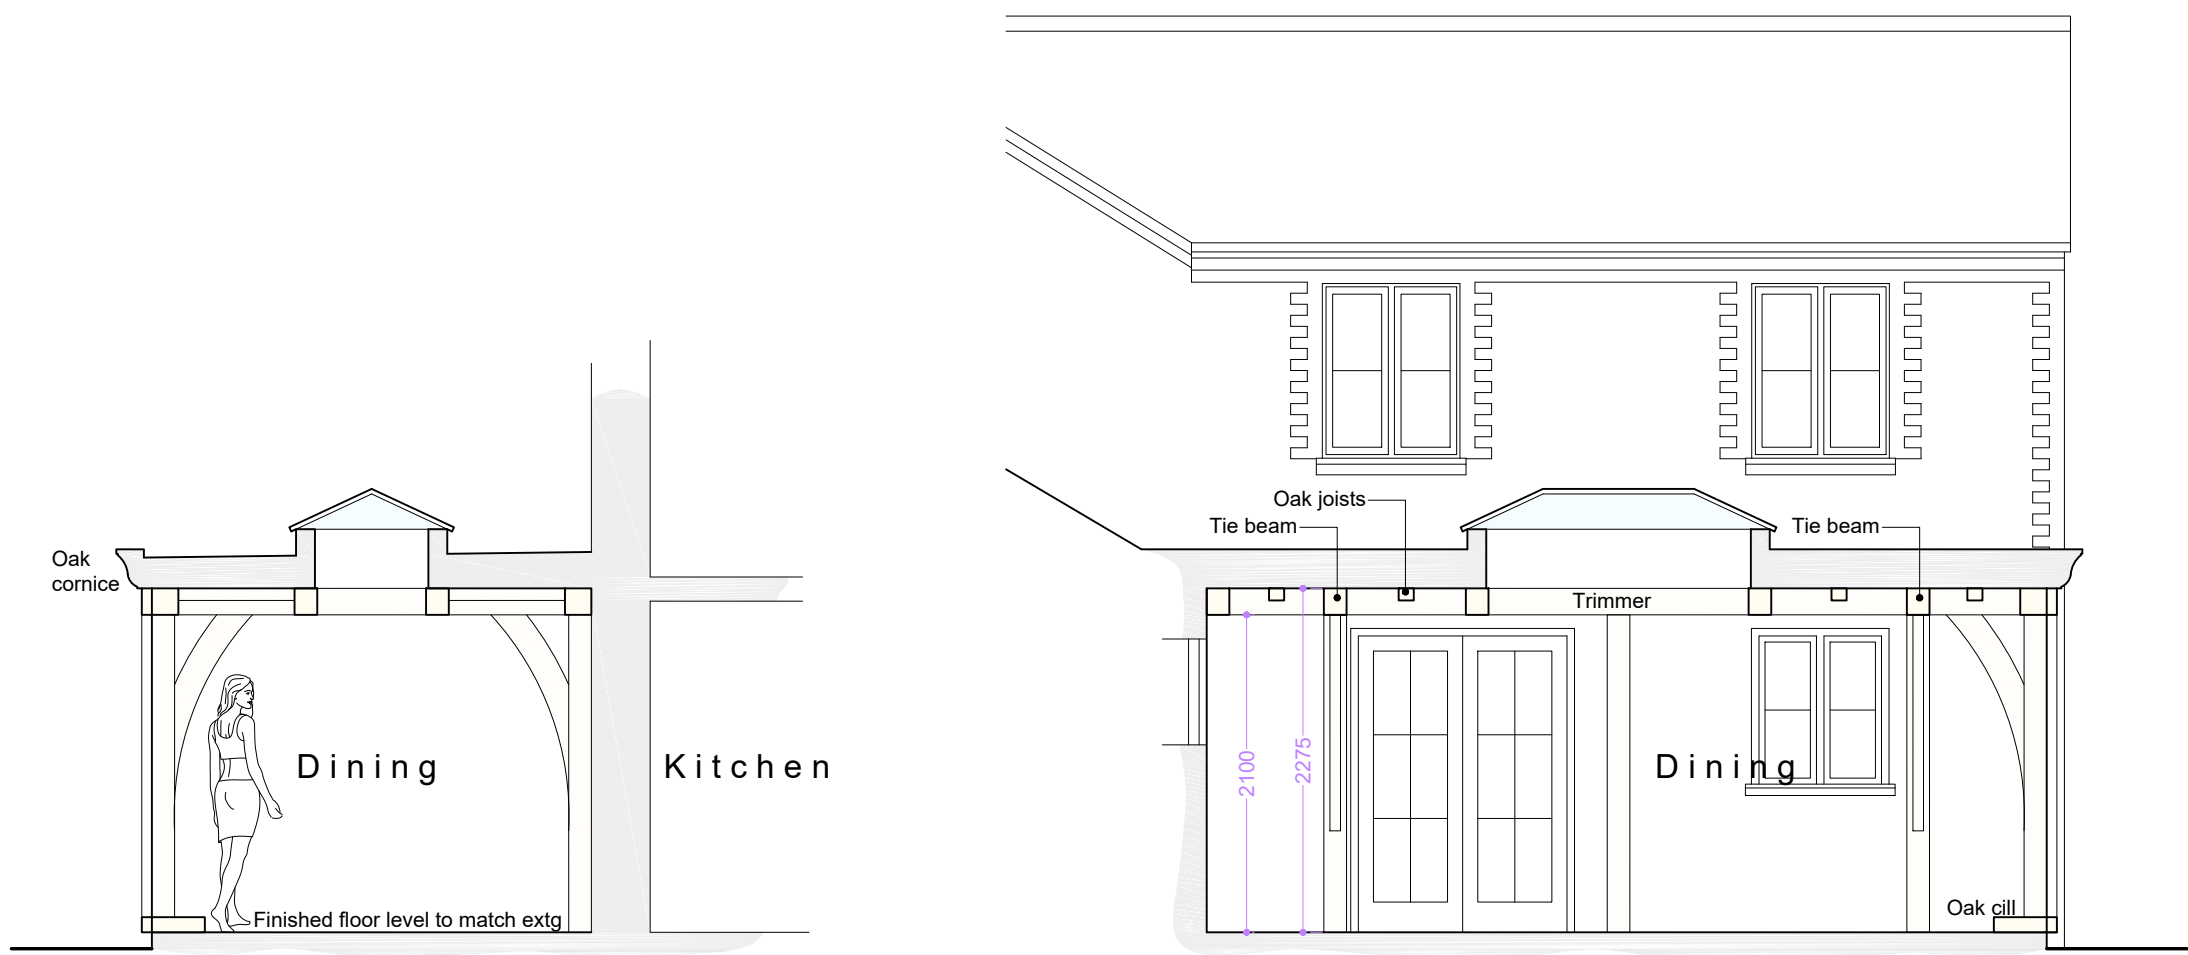

Section A~A scale 1:50

Section B~B

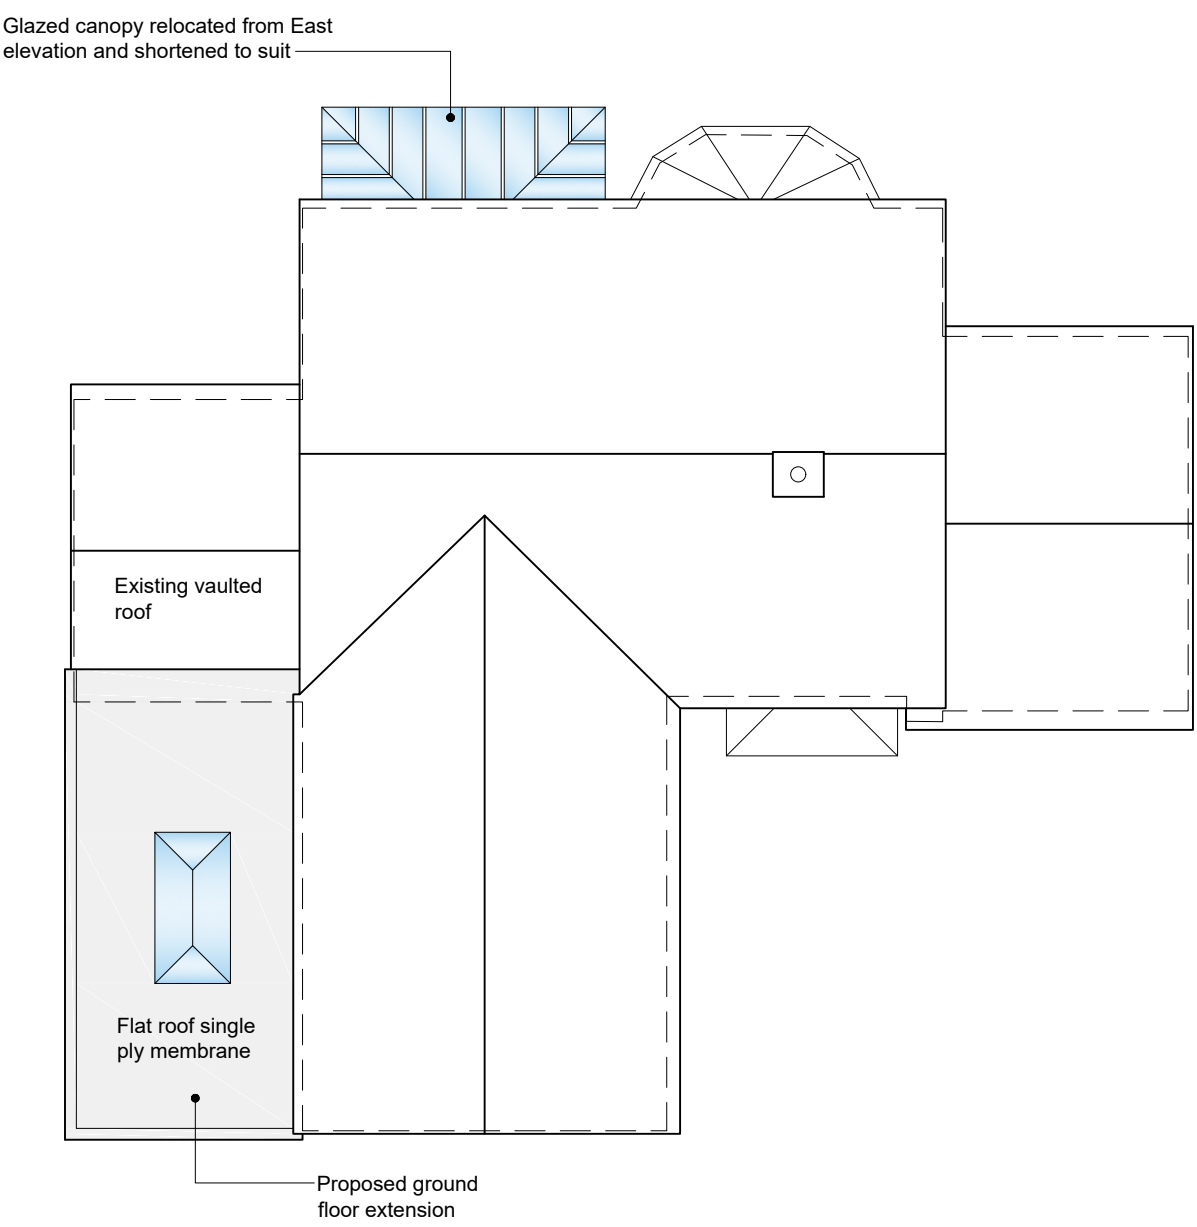

Proposed Roof Plan

scale 1:100 0m 1.0 2.0 3.0 4.0 5.0 6.0 7.0 8.0 9.0 10.0m

General Notes:

This drawing is the copyright of N & J Design Limited and may not be copied in whole or in part without prior permission.
It is the clients/developers responsibility to ensure all relevant approvals are in place and conditions satisfied prior to commencement of works, including, but not limited to:
The Party Wall etc Act 1996
Local Authority Planning Consent
Highways (Road opening permit)
Local Water Authority
Building Regulations (Local Authority, NHBC etc)
Environment Agency
Due to the nature of oak, final component sizes may vary slightly from those stated on this drawing, and all member sizes are subject to assessment by a Structural Engineer.



Rev: Date: Description:

Status:

Planning

Title:

Proposed:
Plans, Elevations &
Sections

Project:

Rose Cottage
Beeches Hill
Bishops Waltham
Southampton
SO32 1FD



N & J Design Ltd
7 Hedley Gardens
Hedge End
Southampton
SO30 2WT
t: 07840 404620 www.nandjdesign.co.uk

Drawn: N. Keatley

Date: 01.05.24

Checked:

Date:

Scale: 1:50 1:100

Revision:

Drawing no:

2024.03.01/PL01