




Proposed Elevations scale 1:100

 


Front North

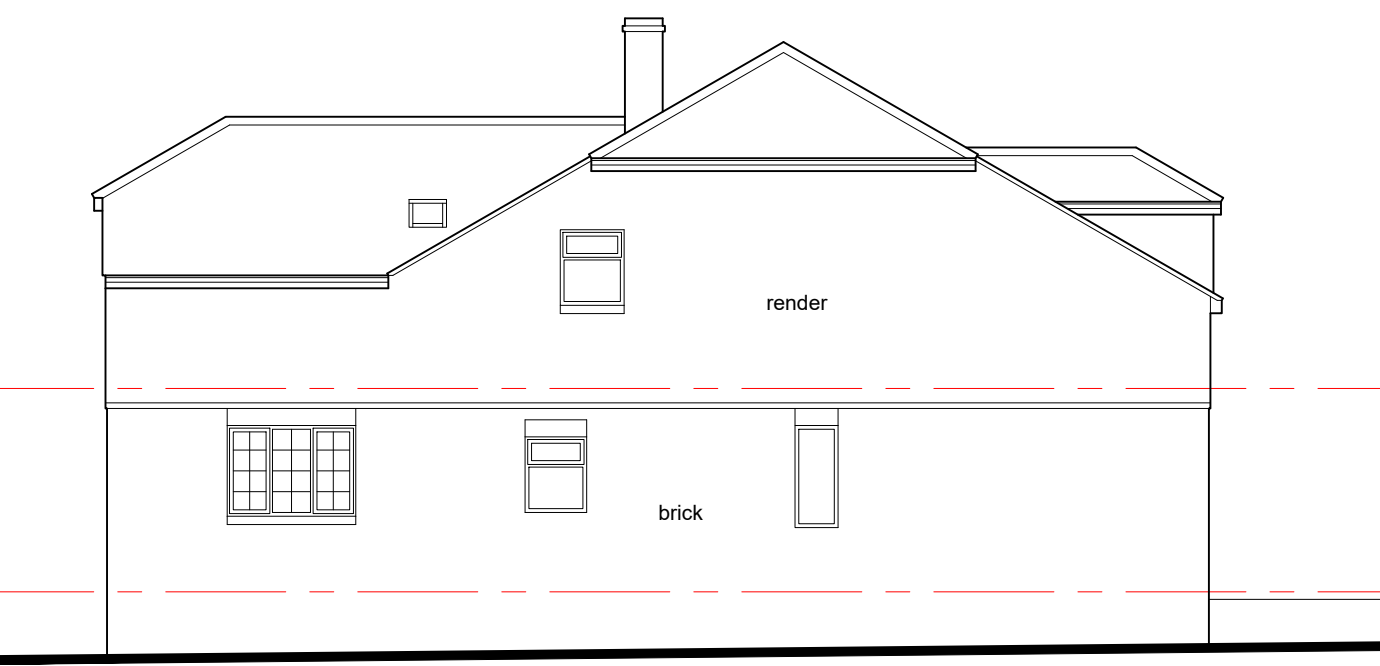

Side West **Unchanged**

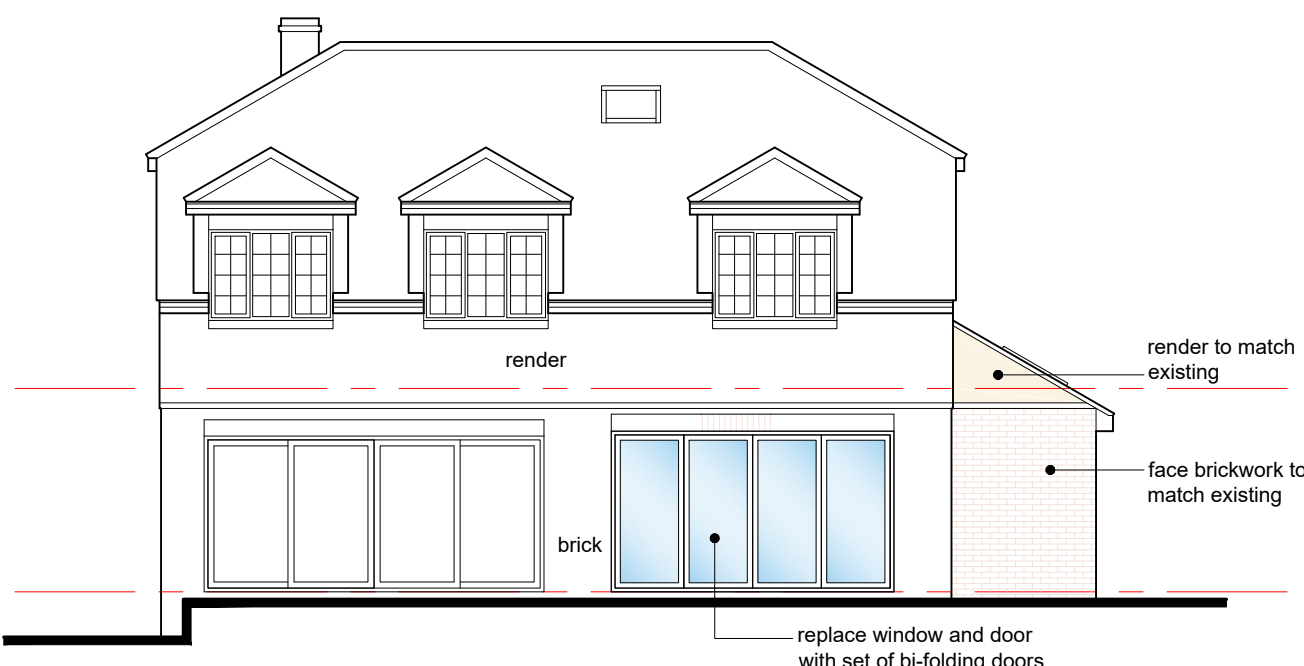


Rear South

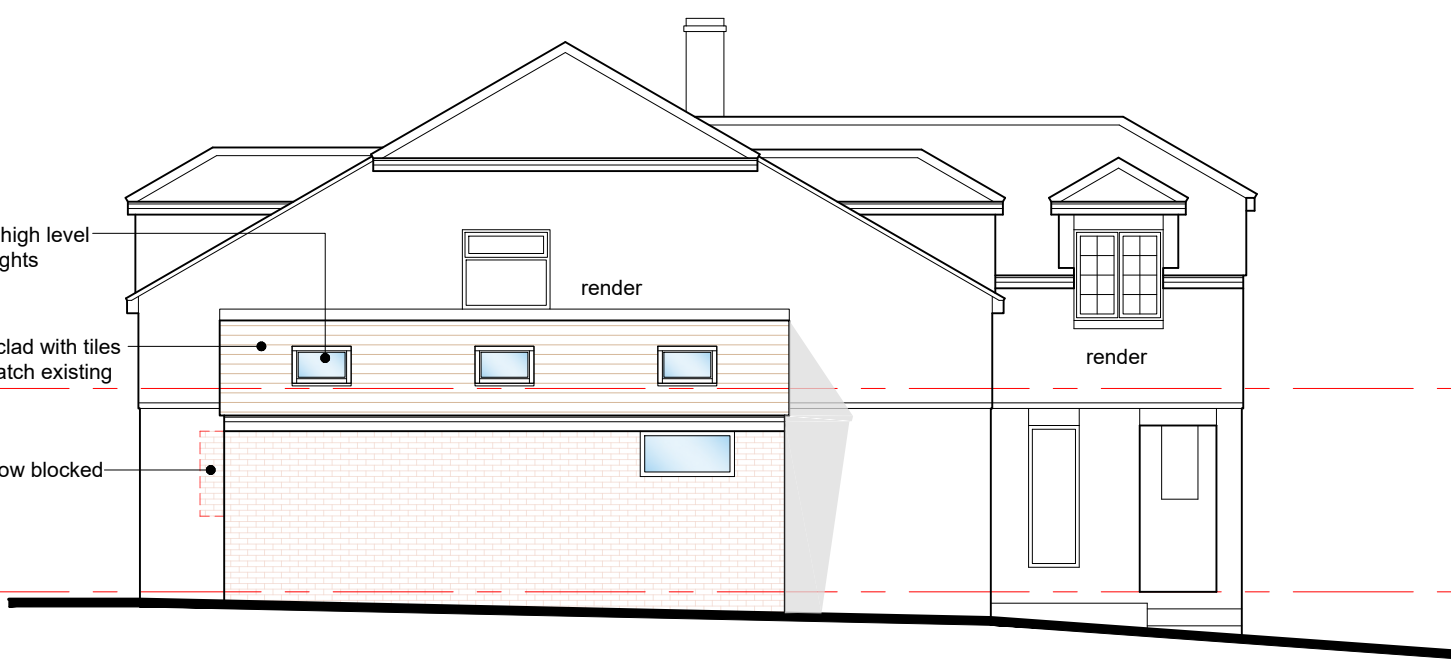



Side East

General Notes:
This drawing is the copyright of N & J Design Limited and may not be copied in whole or in part without prior permission.
It is the clients/developers responsibility to ensure all relevant approvals are in place and conditions satisfied prior to commencement of works, including, but not limited to:
The Party Wall etc Act 1996
Local Authority Planning Consent
Highways (Road opening permit)
Local Water Authority
Building Regulations (Local Authority, NHBC etc)
Environment Agency

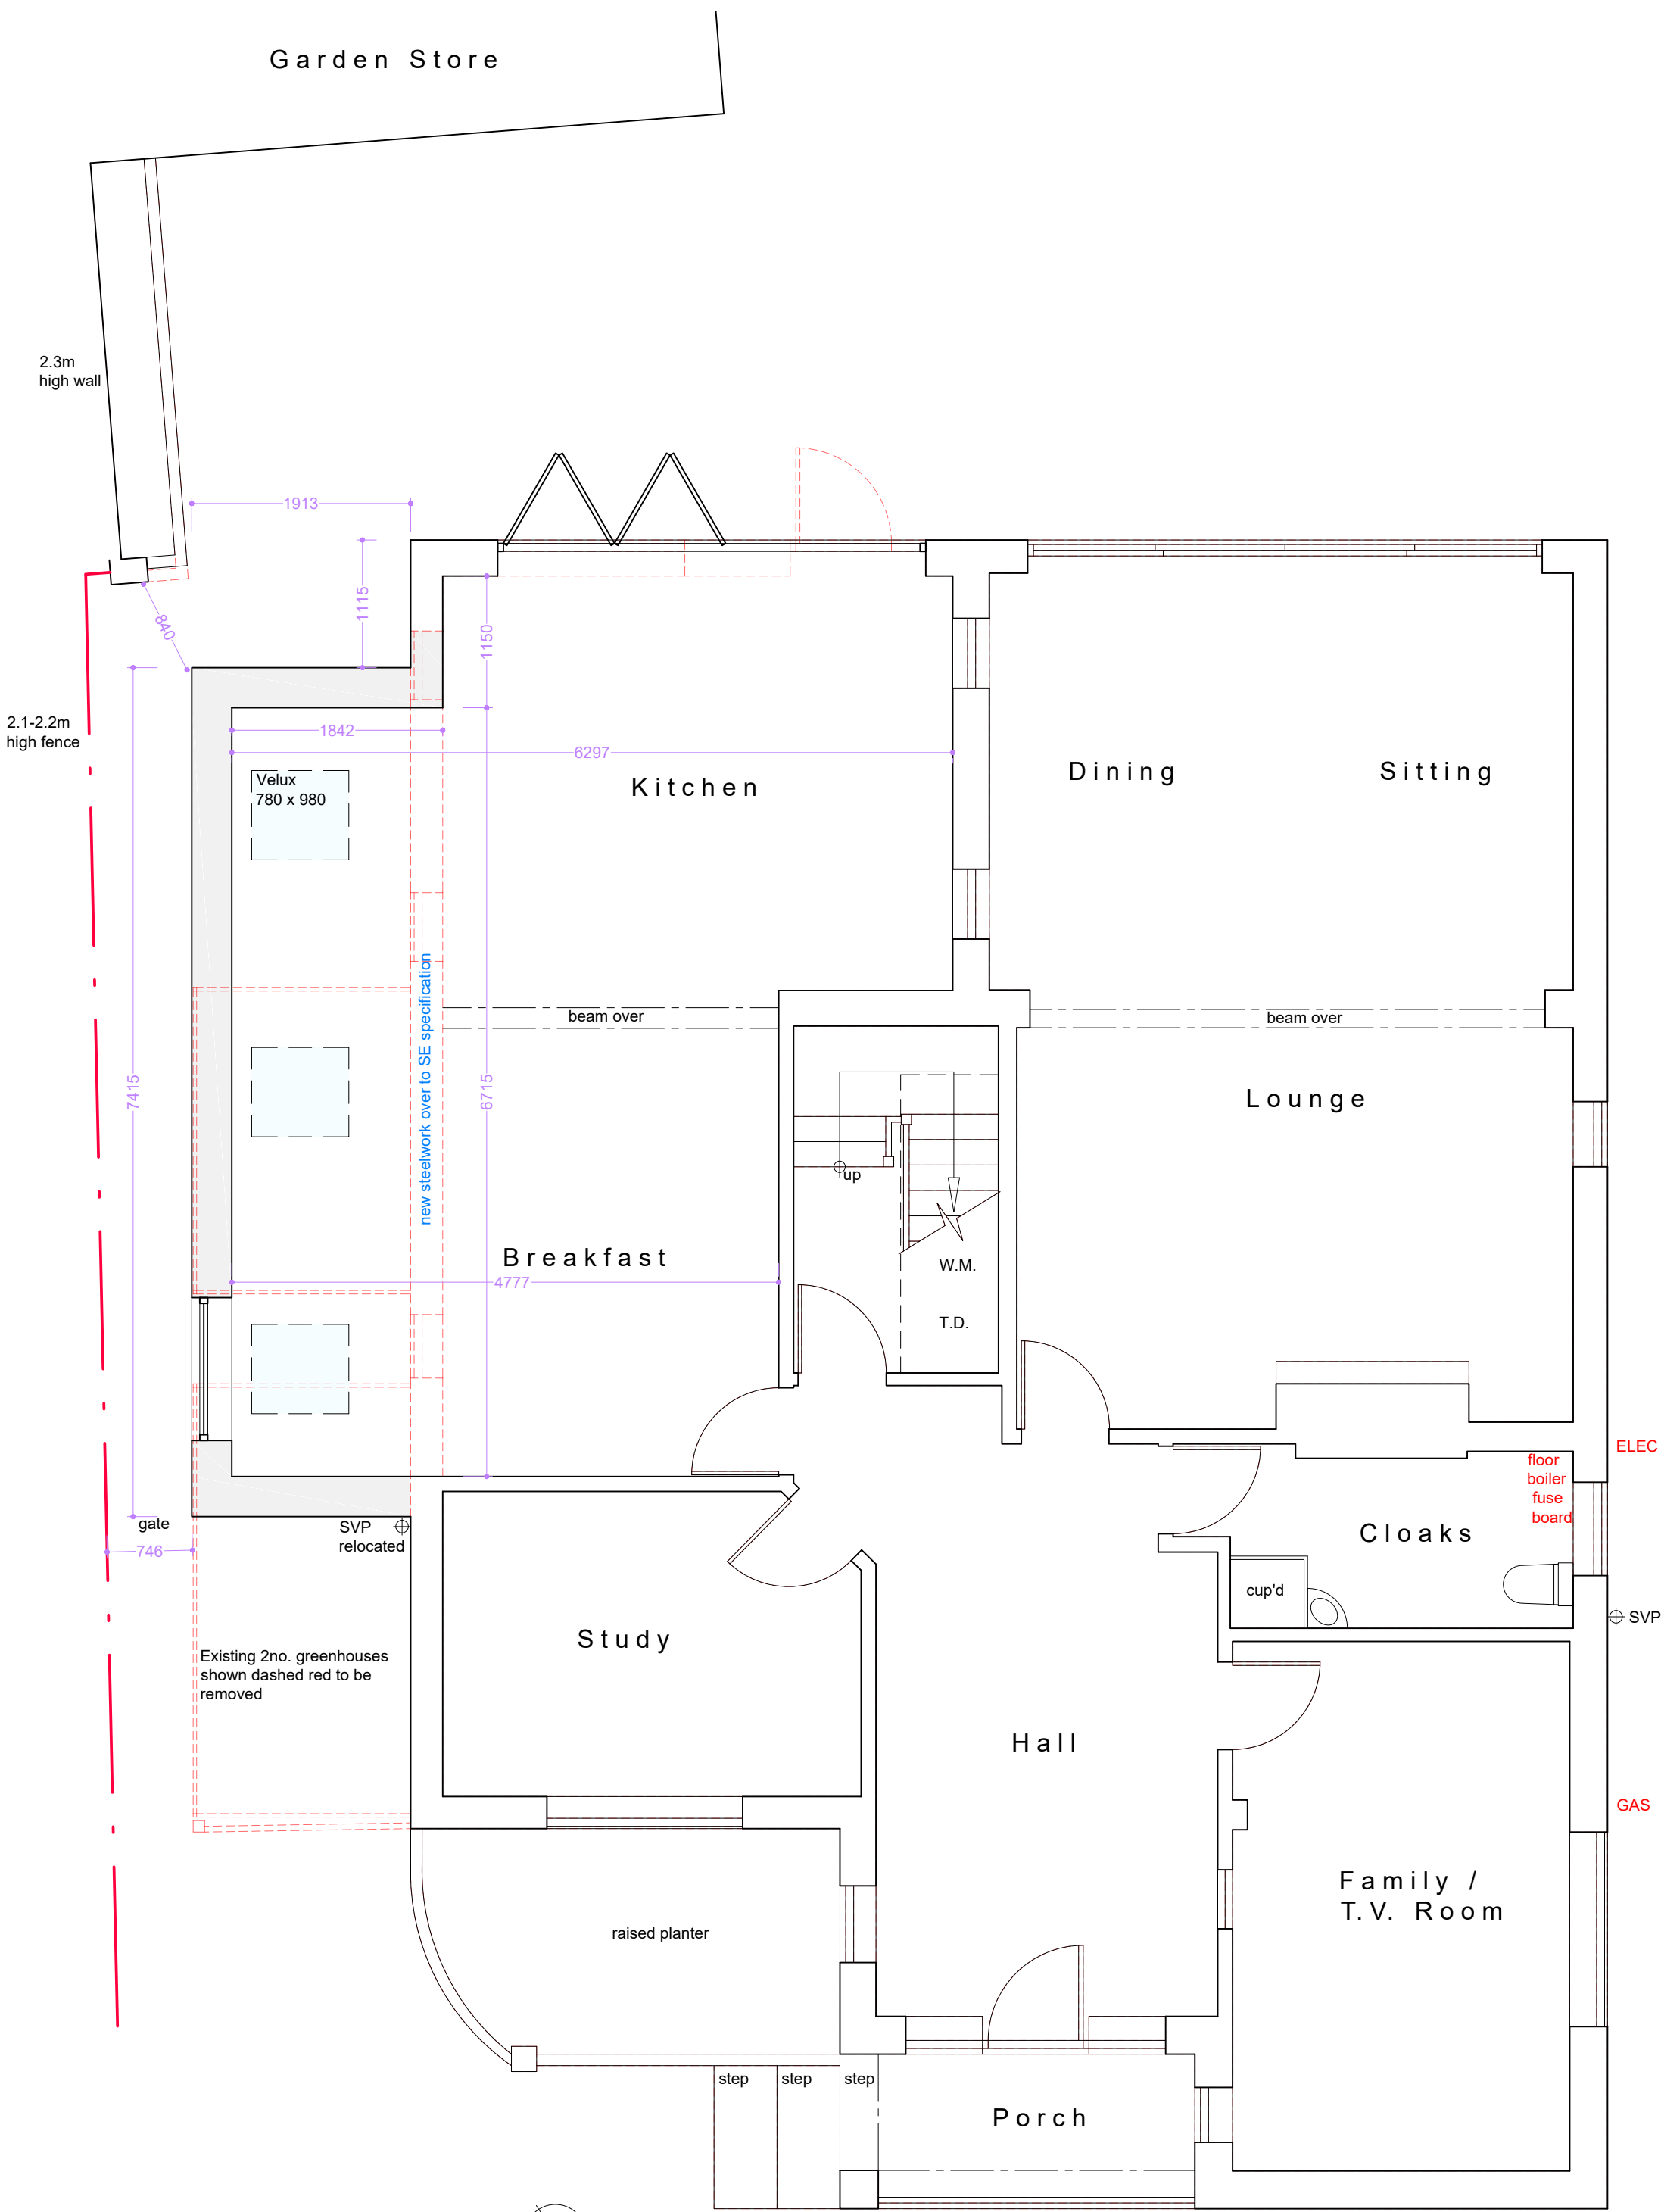


New walls / structure in solid **GREY**
Structure to be removed dashed **RED**

Proposed Ground Floor Plan scale 1:50

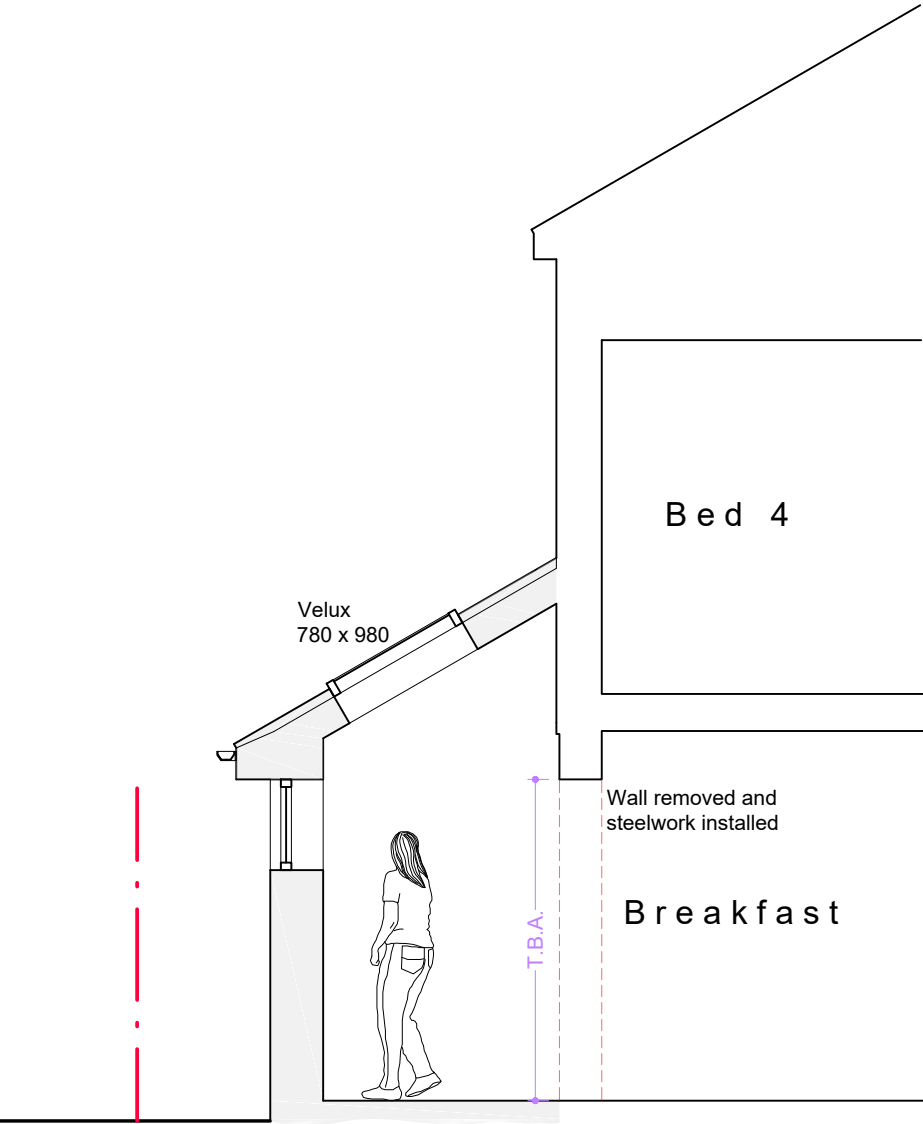 

Section Thro' Extension scale 1:50

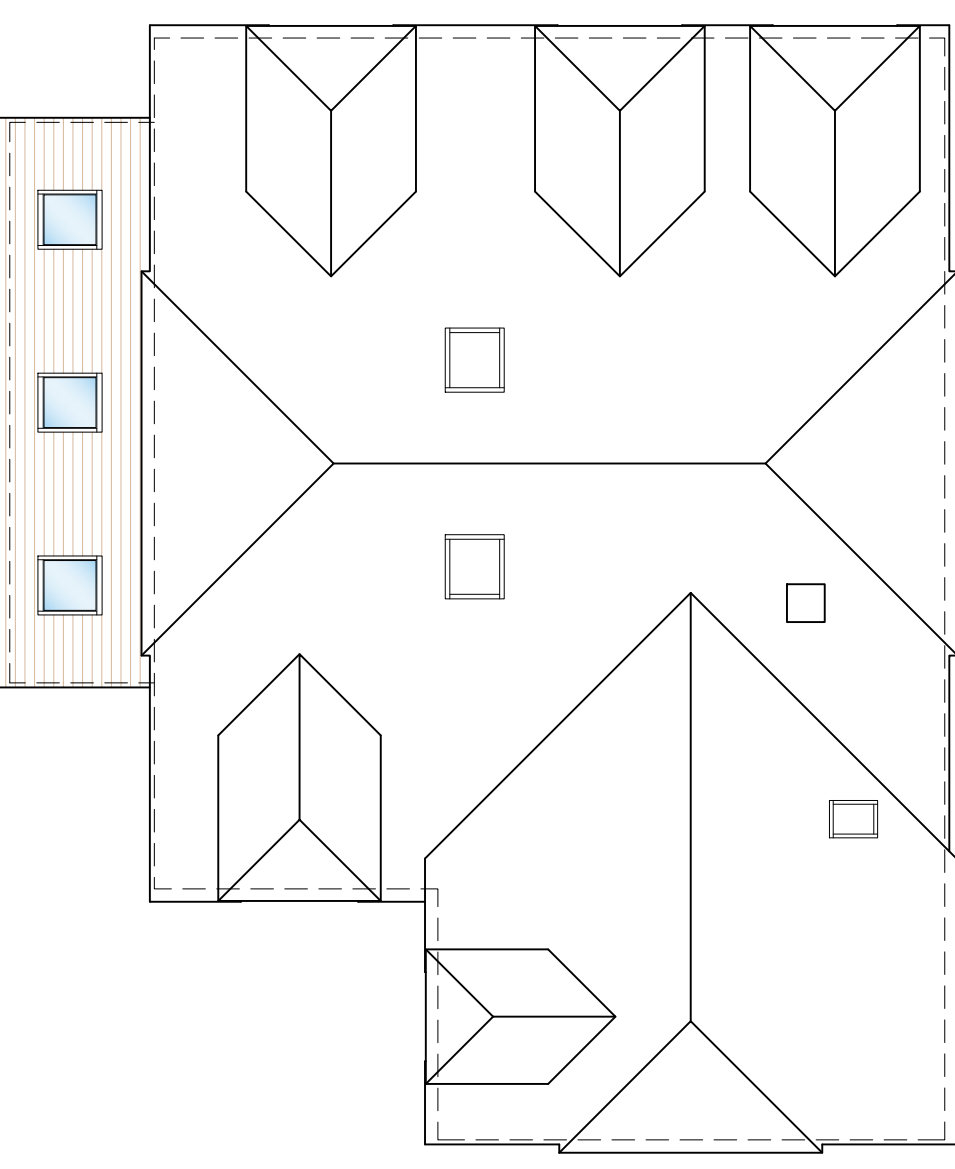

Proposed Roof Plan scale 1:100

A 23.09.24 Bi-fold doors added to kitchen
Rev: Date: Description:
Status:

Planning

Title:
**Proposed:
Plans, Section &
Elevations**

Project:
**29 Burriddle Road
Burriddle
Southampton
SO31 1BY**



N & J Design Ltd
7 Hedley Gardens
Hedge End
Southampton
SO30 2WT
t: 07840 404620 www.nandjdesign.co.uk

Drawn: N. Keatley Date: 17.09.24
Checked: Date:
Scale: 1:50 1:100 Revision: **A**
Drawing no:
2024.07.02/PL02

For Planning Submission