


Existing Elevations

scale 1:100 0m 1.0 2.0 3.0 4.0 5.0 6.0 7.0 8.0 9.0 10.0m




Proposed Elevations

scale 1:100 0m 1.0 2.0 3.0 4.0 5.0 6.0 7.0 8.0 9.0 10.0m

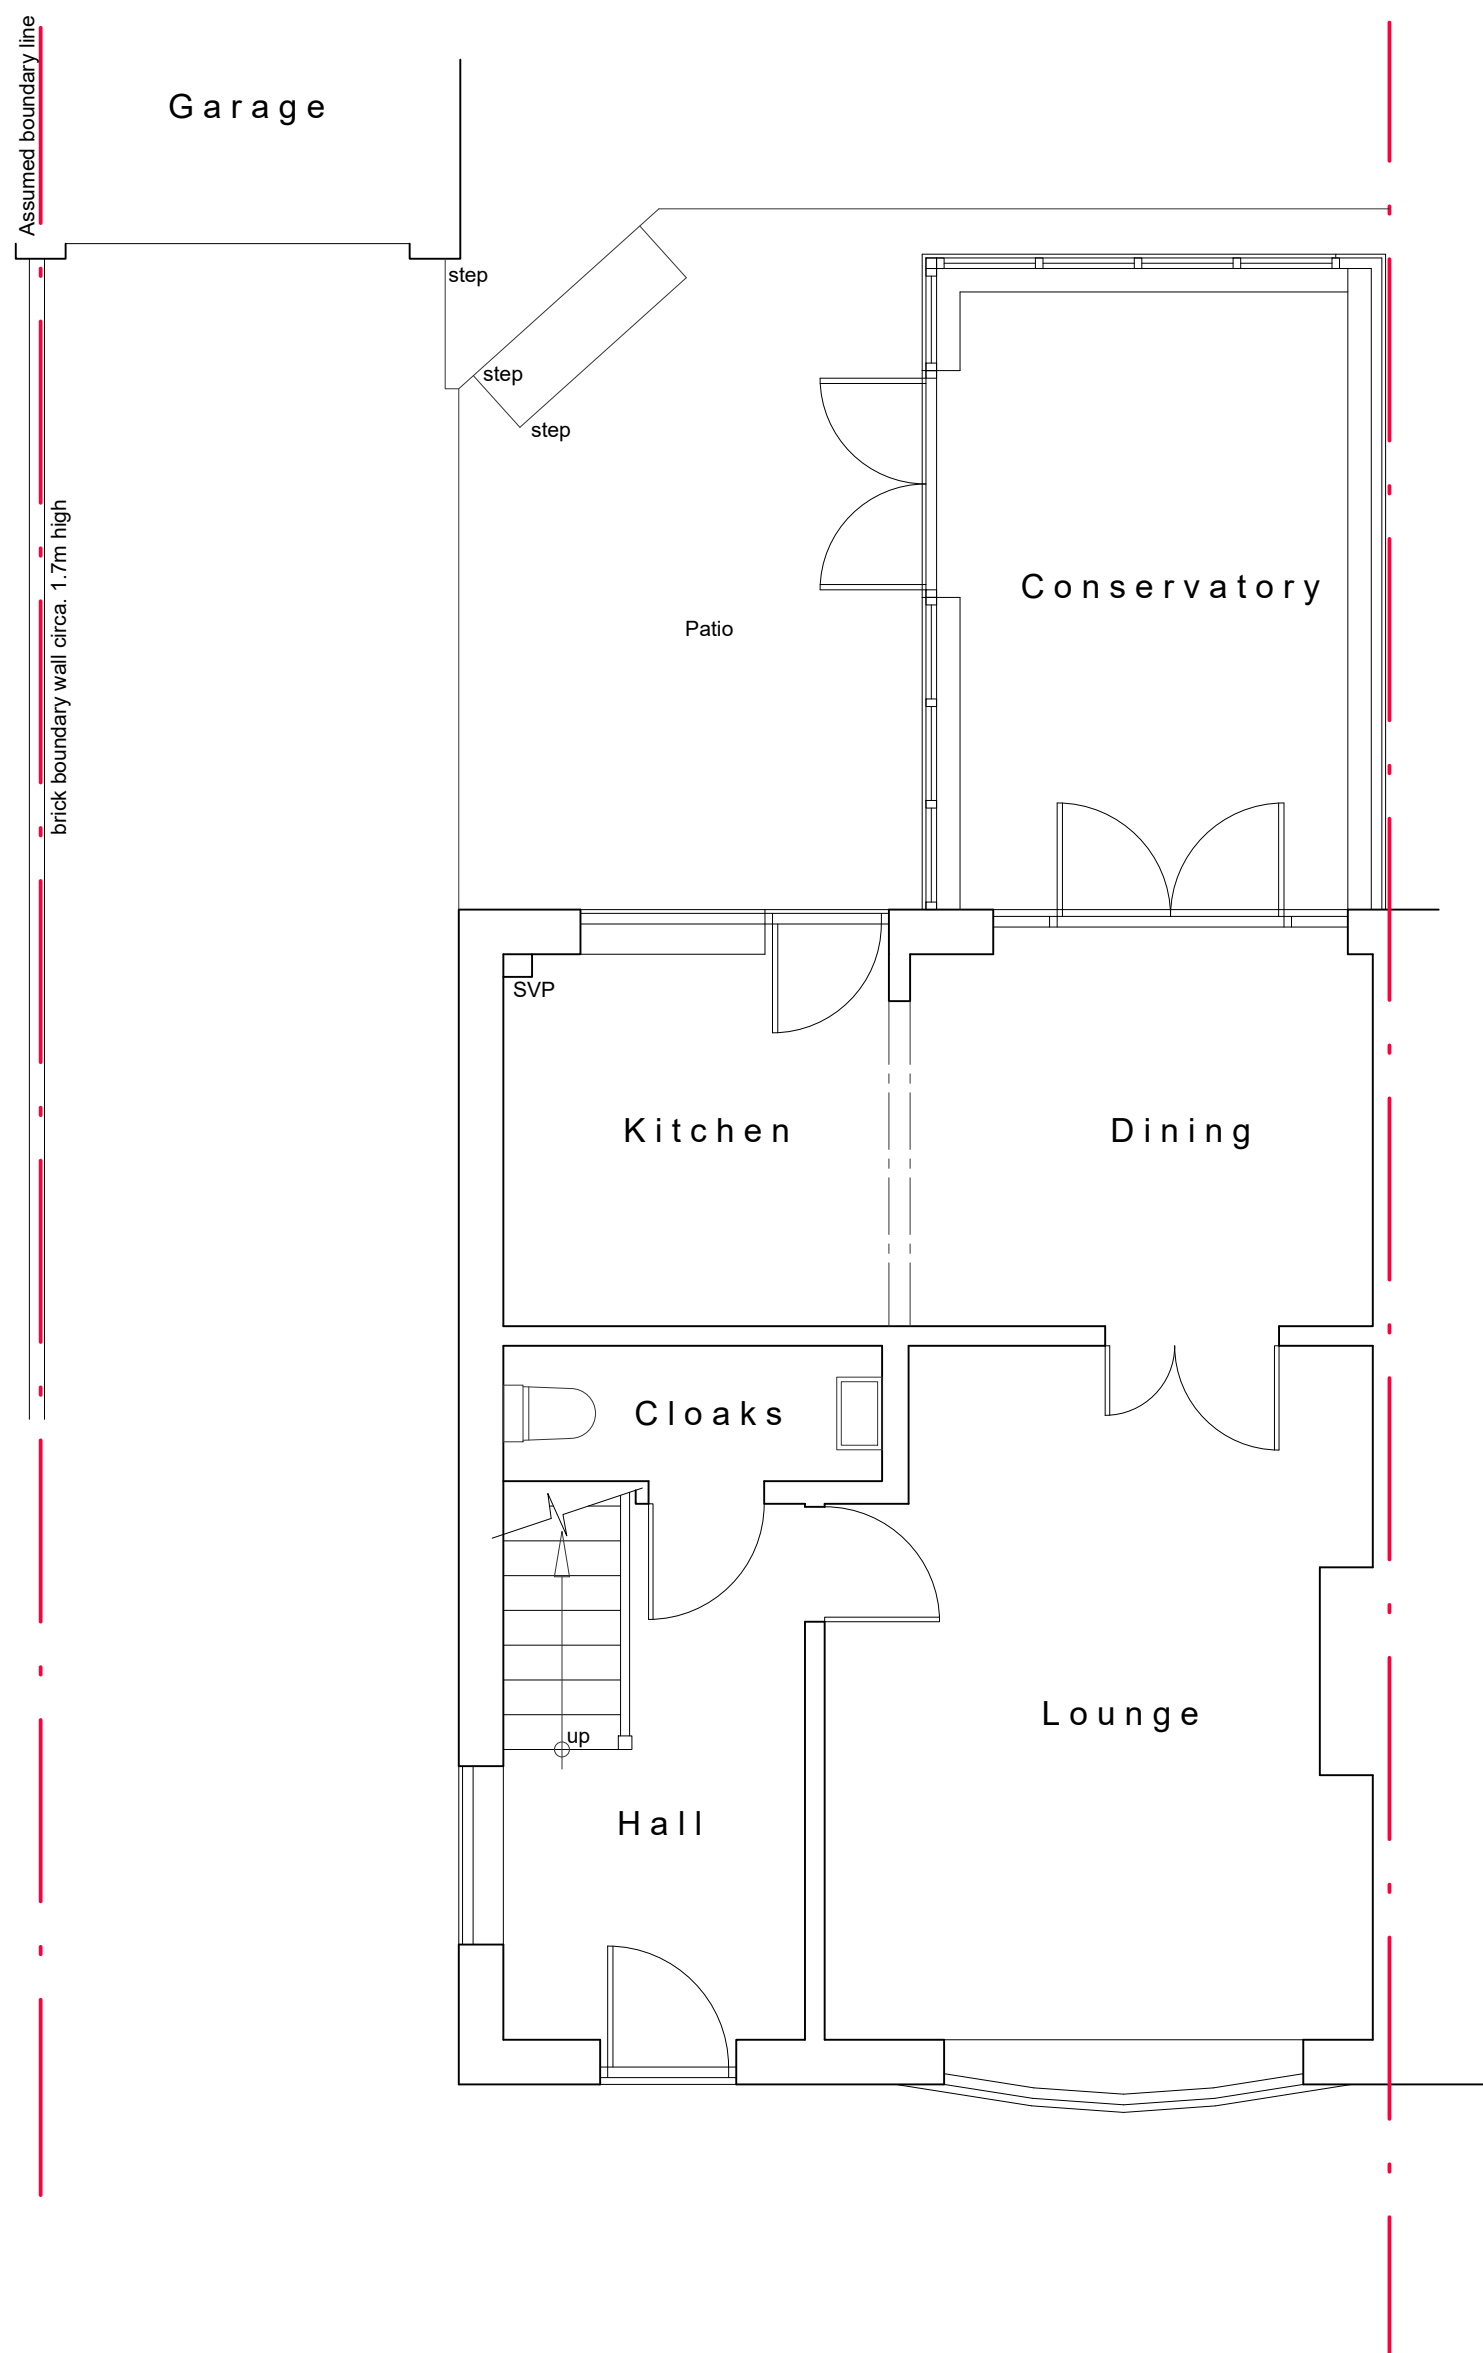


Existing Ground Floor Plan

scale 1:50 0m 0.5 1.0 1.5 2.0 2.5 3.0

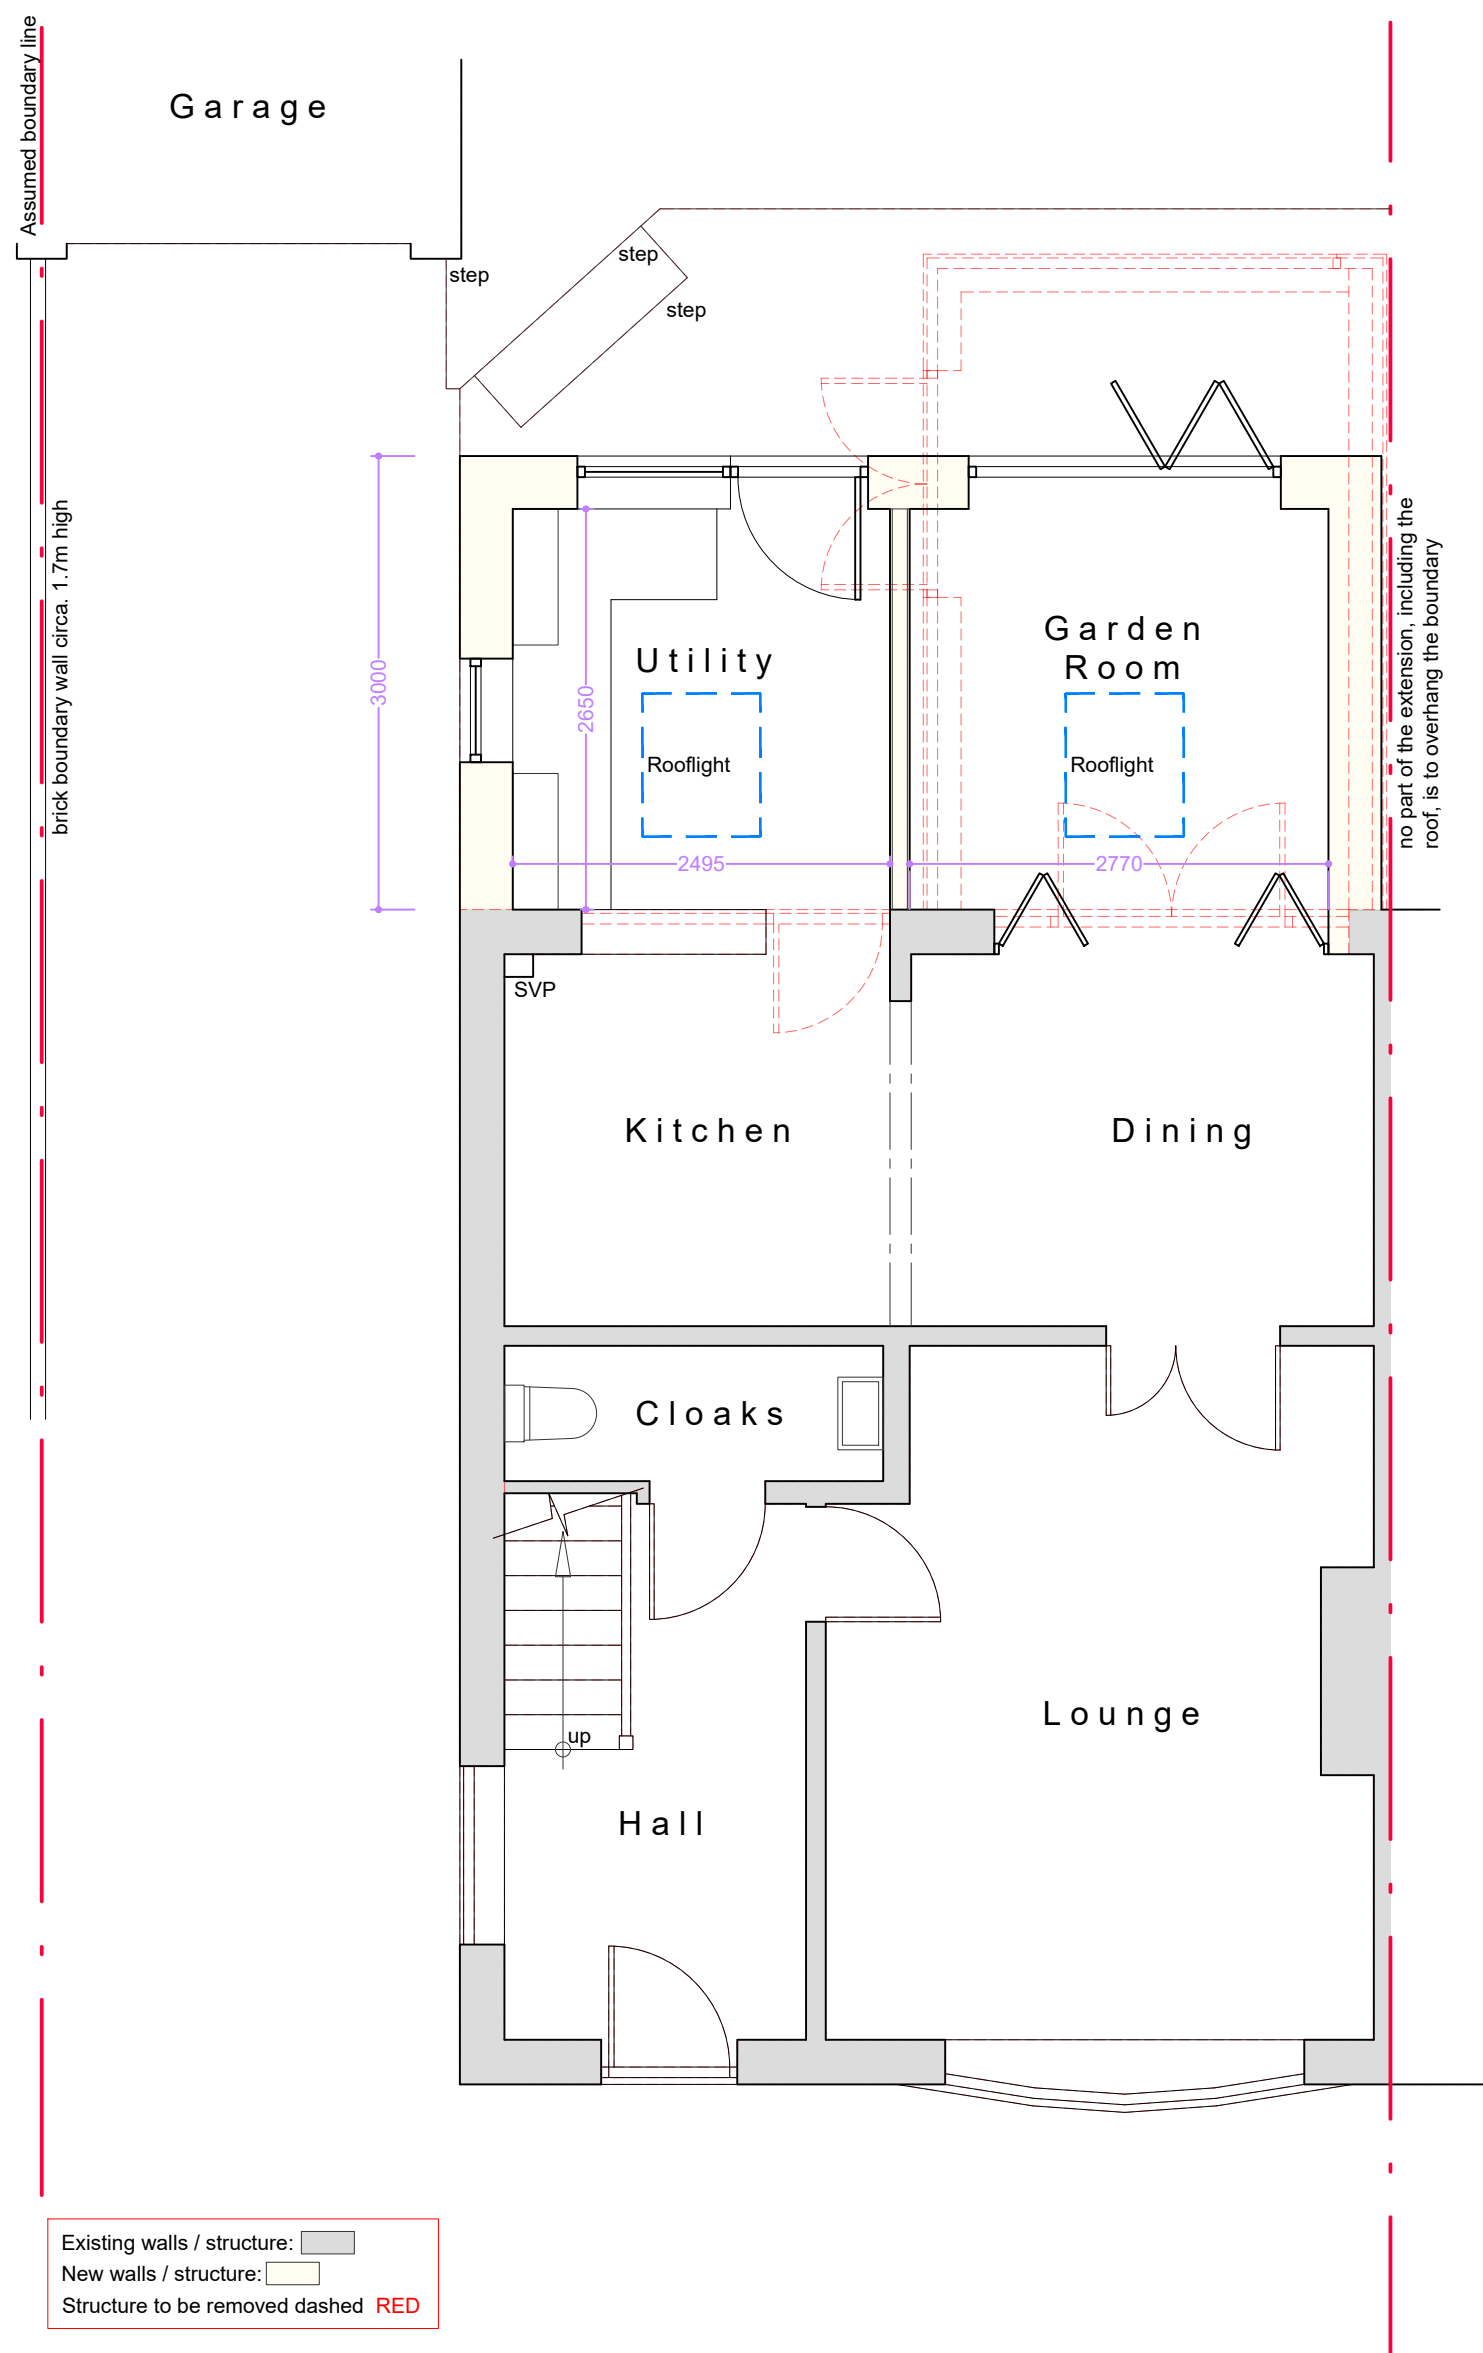

Proposed Ground Floor Plan

scale 1:50 0m 0.5 1.0 1.5 2.0 2.5 3.0

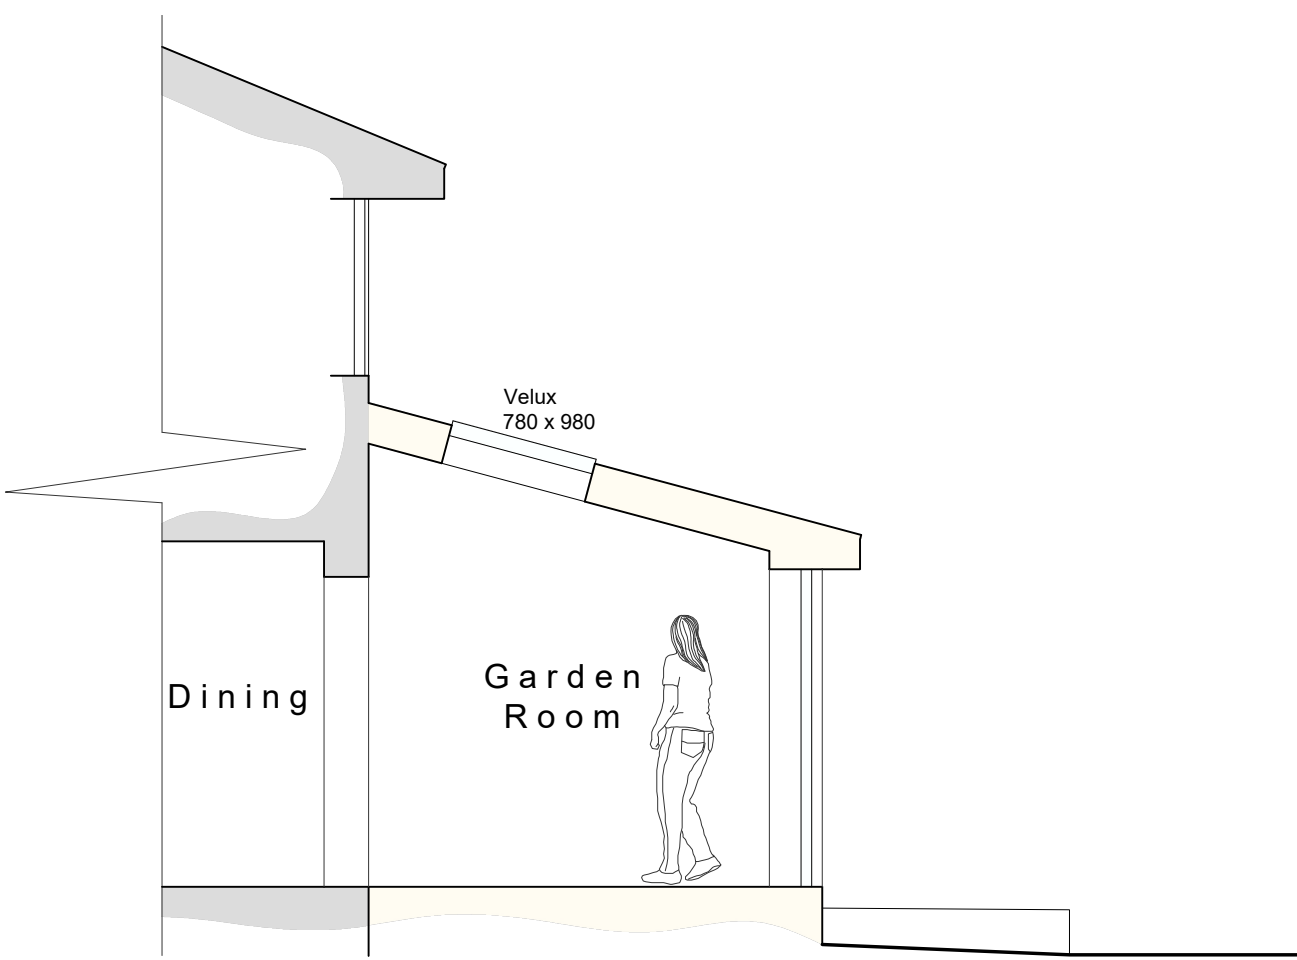

Section Thro' Extension

scale 1:50

A 26.03.25 Prepared for LDC application
Rev: Date: Description:
Status:

L.D.C.

Title:
Existing & Proposed:
Ground Floor Plan &
Elevations

Project:
4 Spruce Drive
Thornhill
Southampton
SO19 6DU



N & J Design Ltd
Newport
Bridge Road
Bursledon
Southampton
SO31 8AL

t: 07840 404620 www.nandjdesign.co.uk

General Notes:

This drawing is the copyright of N & J Design Limited and may not be copied in whole or in part without prior permission.

It is the clients/developers responsibility to ensure all relevant approvals are in place and conditions satisfied prior to commencement of works, including, but not limited to:

The Party Wall etc Act 1996
Local Authority Planning Consent
Highways (Road opening permit)
Local Water Authority
Building Regulations (Local Authority, NHBC etc)
Environment Agency

Drawn: N. Keatley Date: 06.03.25
Checked: Date:
Scale: 1:50 1:100 Revision: **A**
Drawing no:
2024.10.01/01