


LOWER LEVEL PLAN

SCALE: 1/8" = 1'-0"


**ARB Submittal
1112 MISSOURI AVE.
KIRKWOOD, MO**

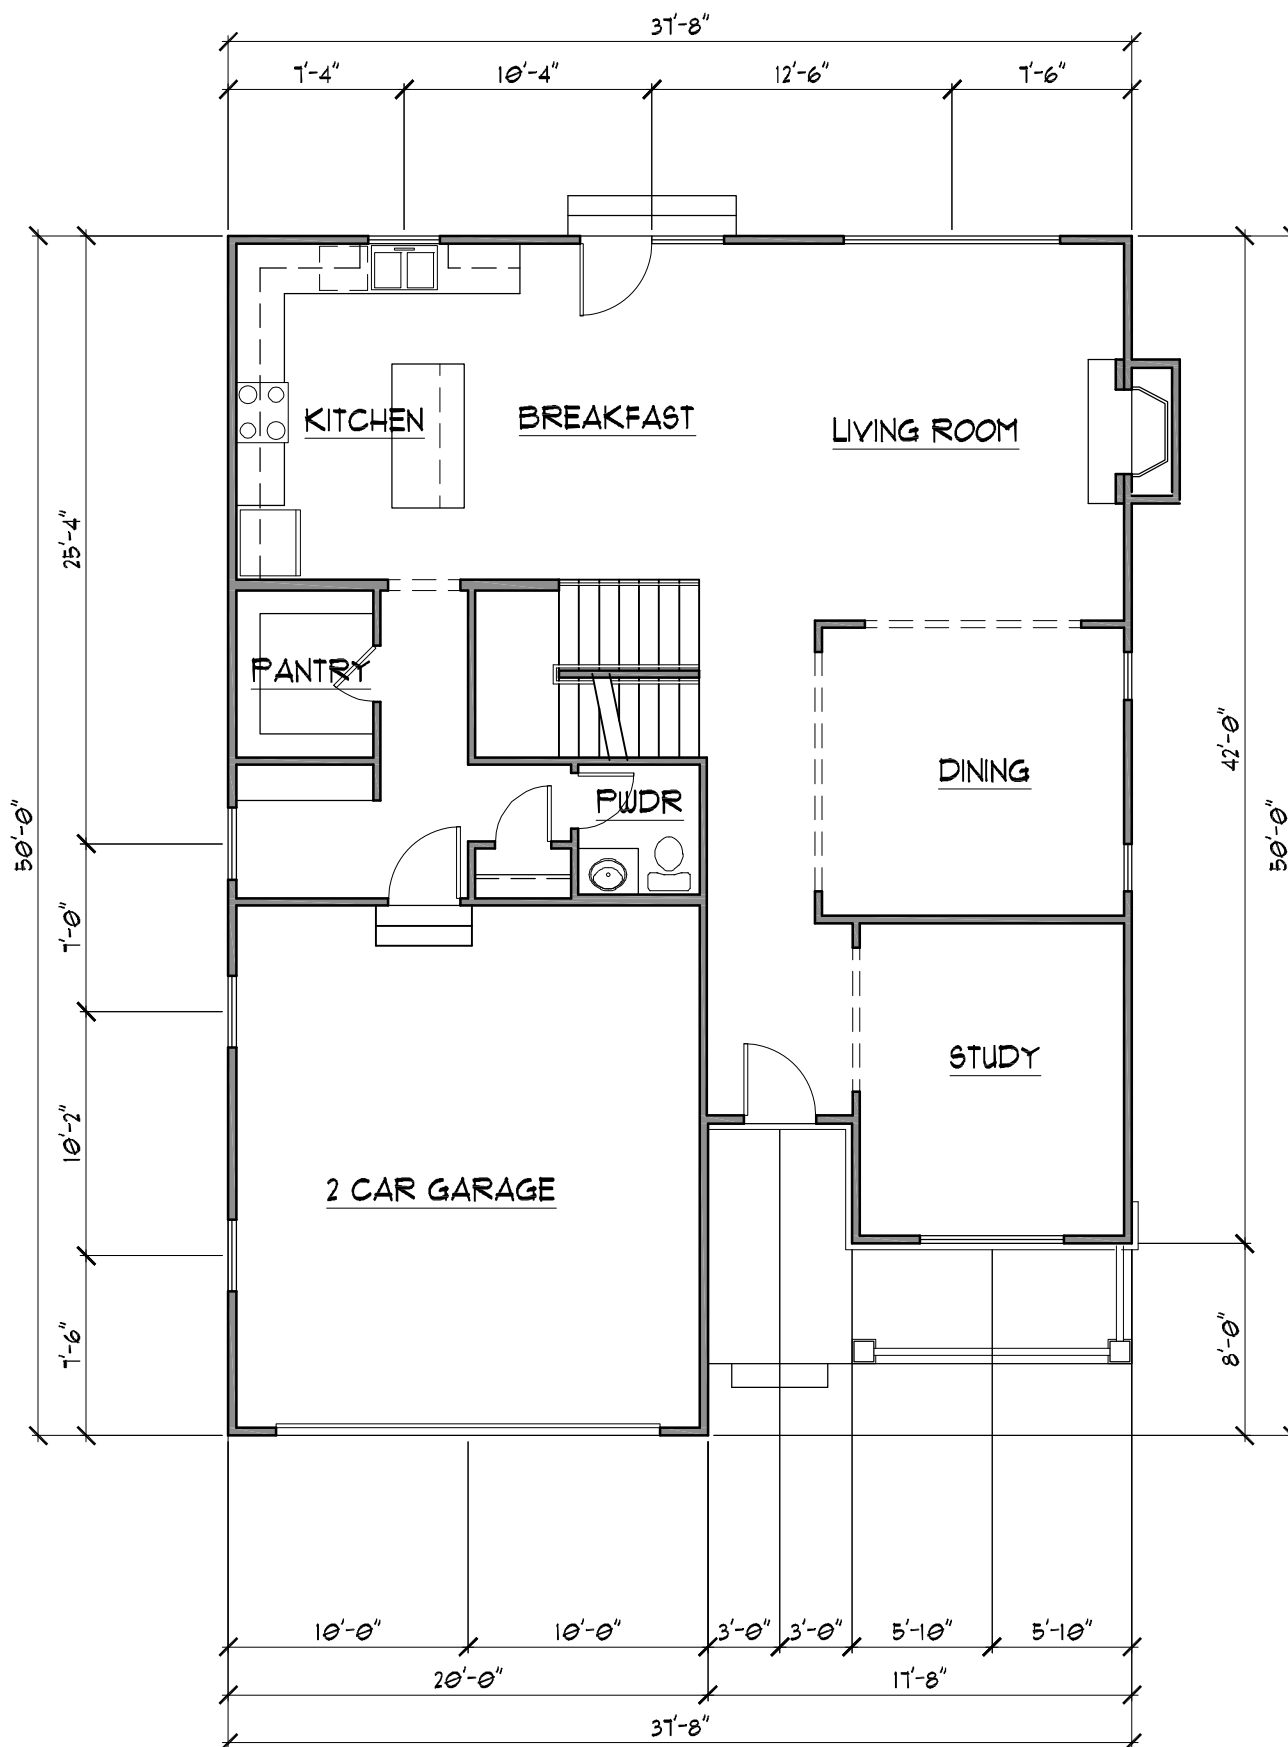

MAIN LEVEL PLAN

SCALE: 1/8" = 1'-0"


ARB Submittal
1112 MISSOURI AVE.
KIRKWOOD, MO

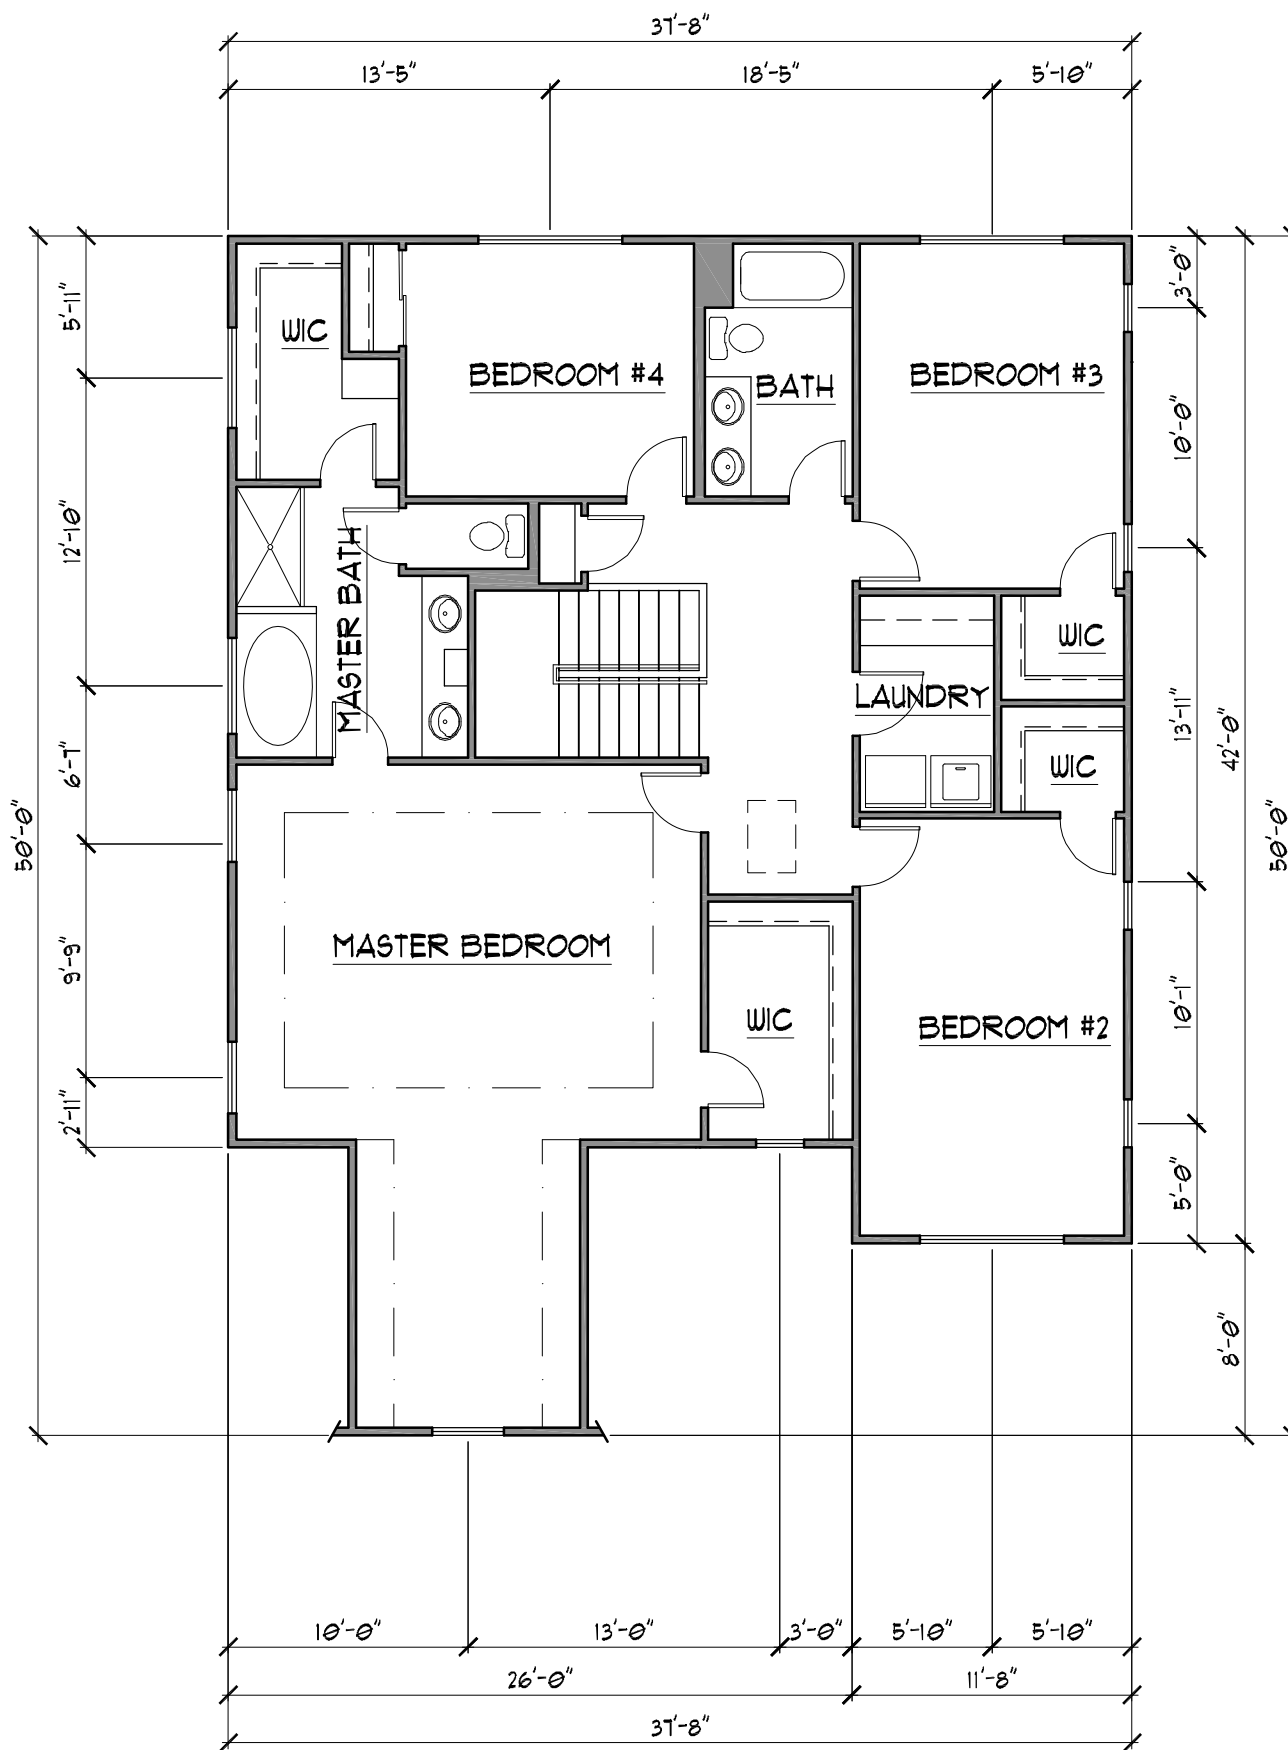

SECOND LEVEL PLAN

SCALE: 1/8" = 1'-0"


**ARB Submittal
1112 MISSOURI AVE.
KIRKWOOD, MO**

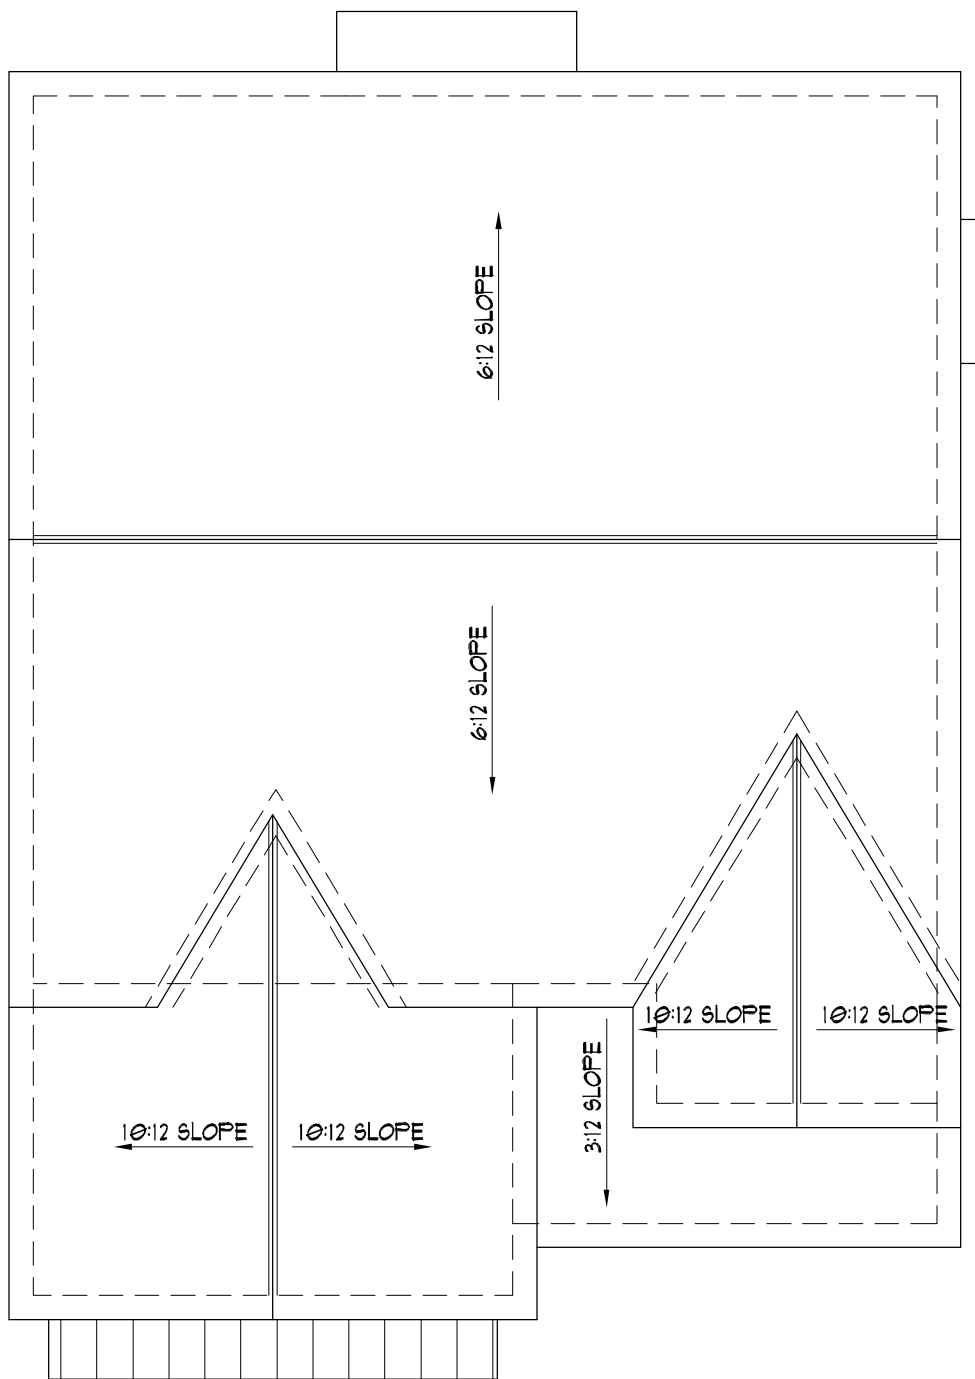

ROOF PLAN


SCALE: 1/8" = 1'-0"

**ARB Submittal
1112 MISSOURI AVE.
KIRKWOOD, MO**

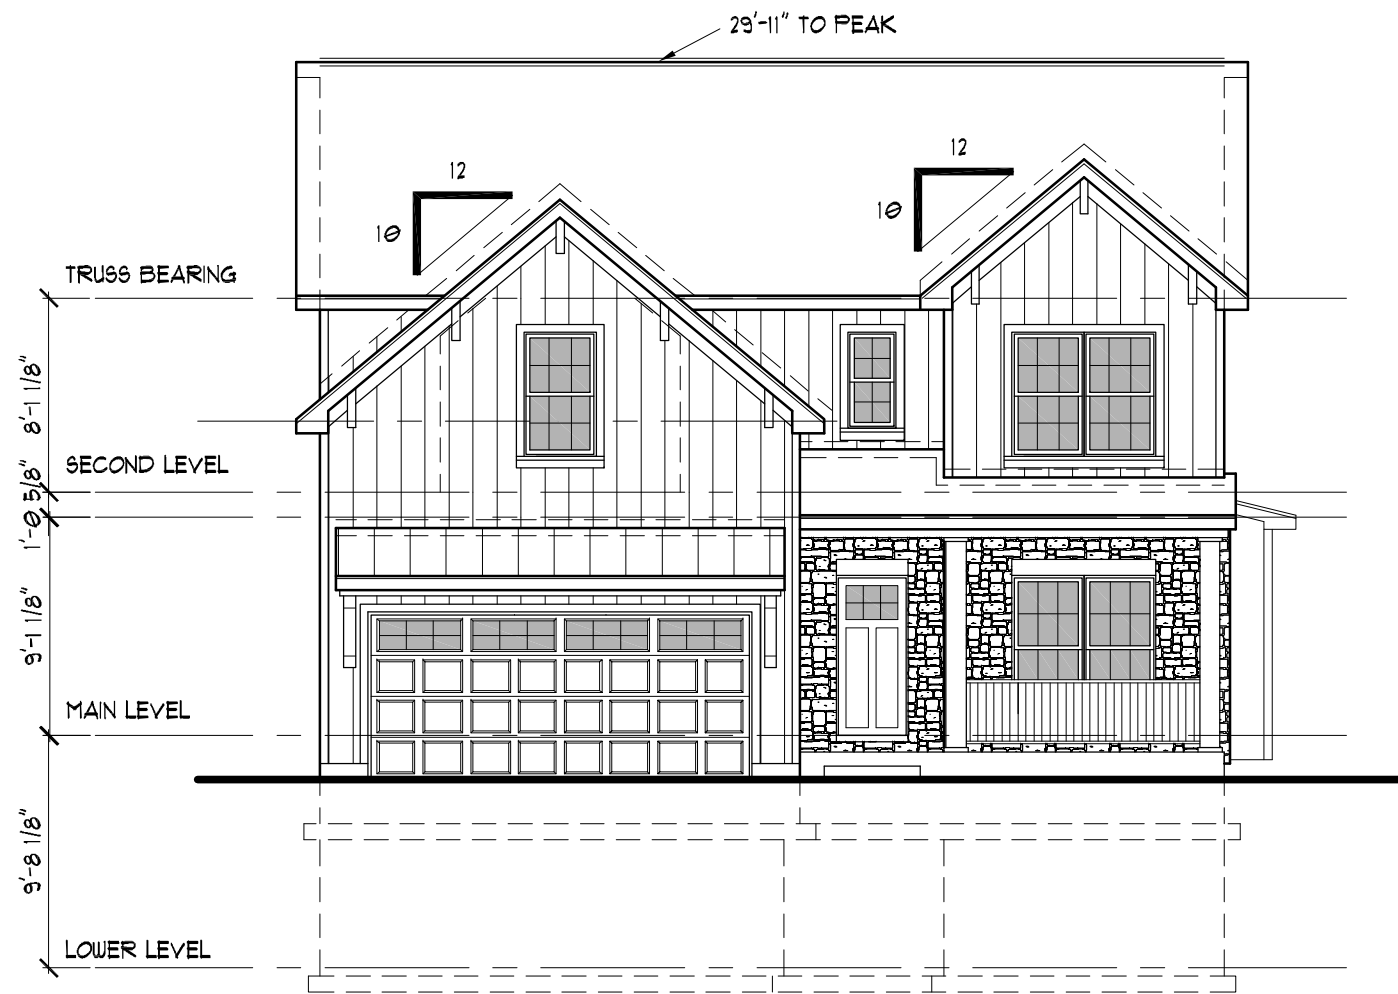

FRONT ELEVATION


SCALE: 1/8" = 1'-0"

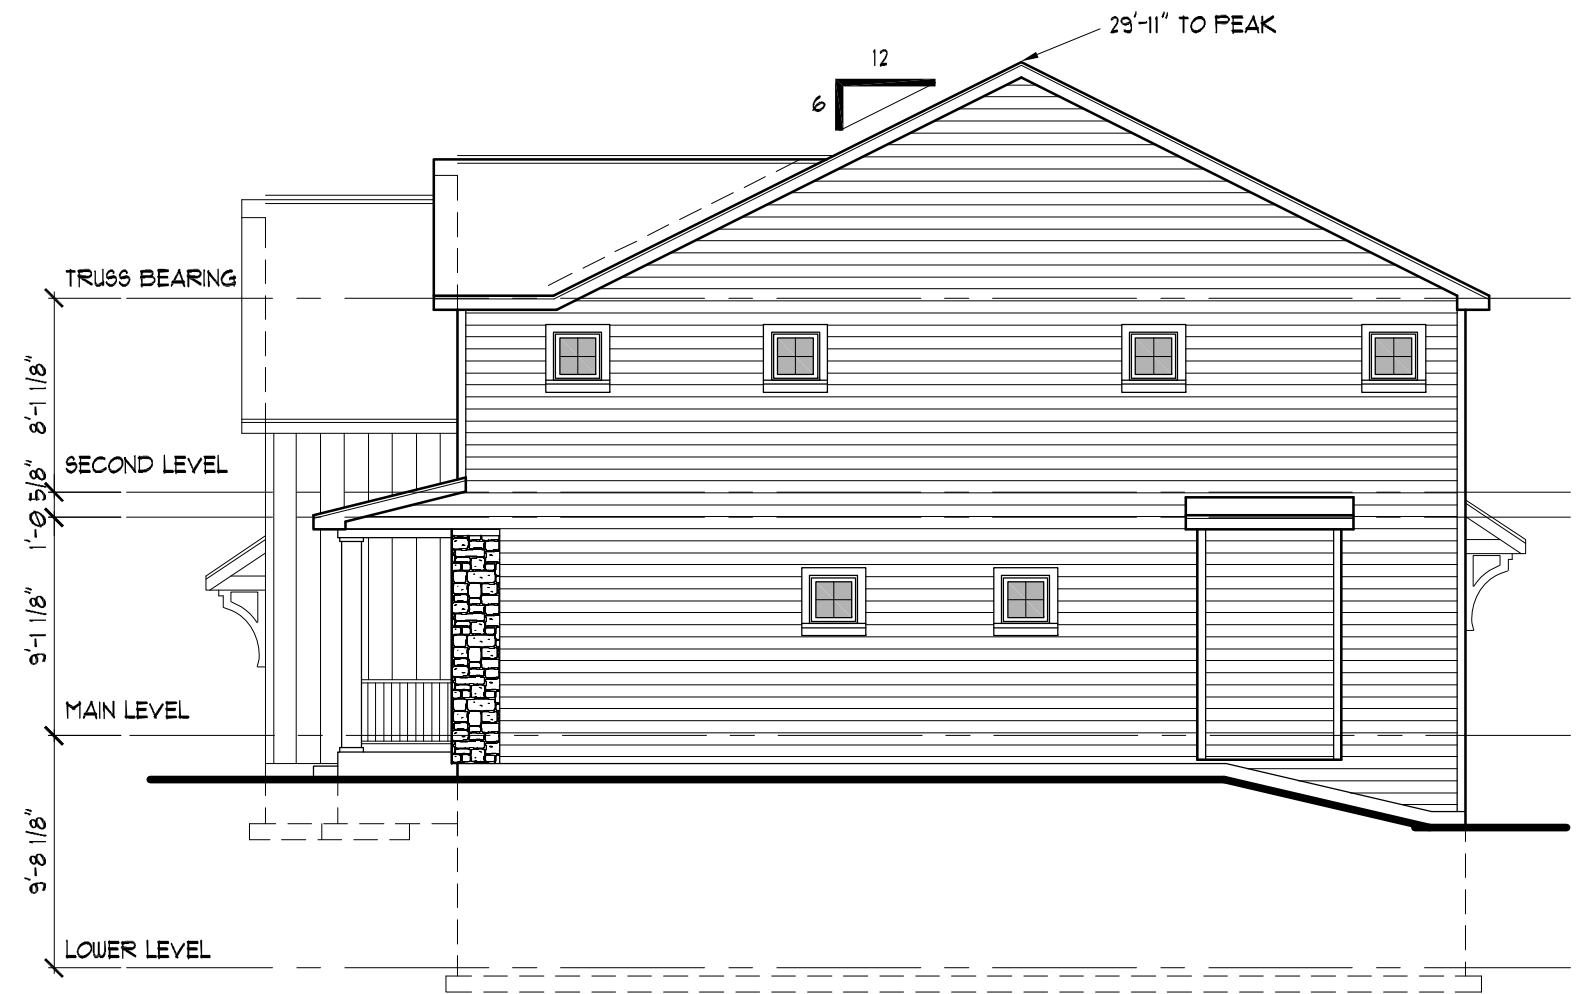

RIGHT SIDE ELEVATION


SCALE: 1/8" = 1'-0"

**ARB Submittal
1112 MISSOURI AVE.
KIRKWOOD, MO**

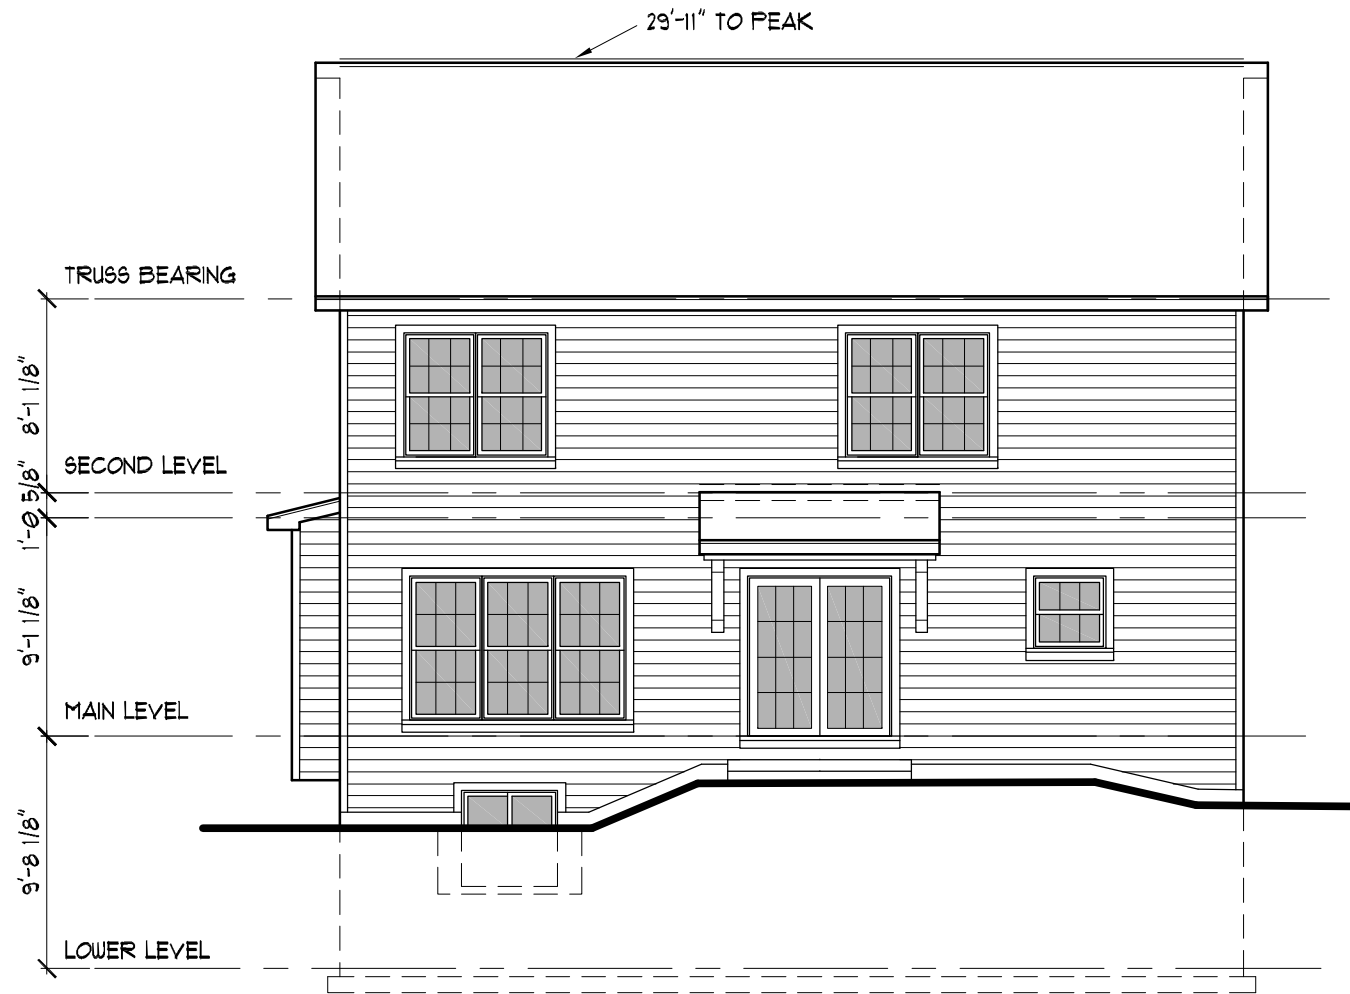

REAR ELEVATION

SCALE: 1/8" = 1'-0"

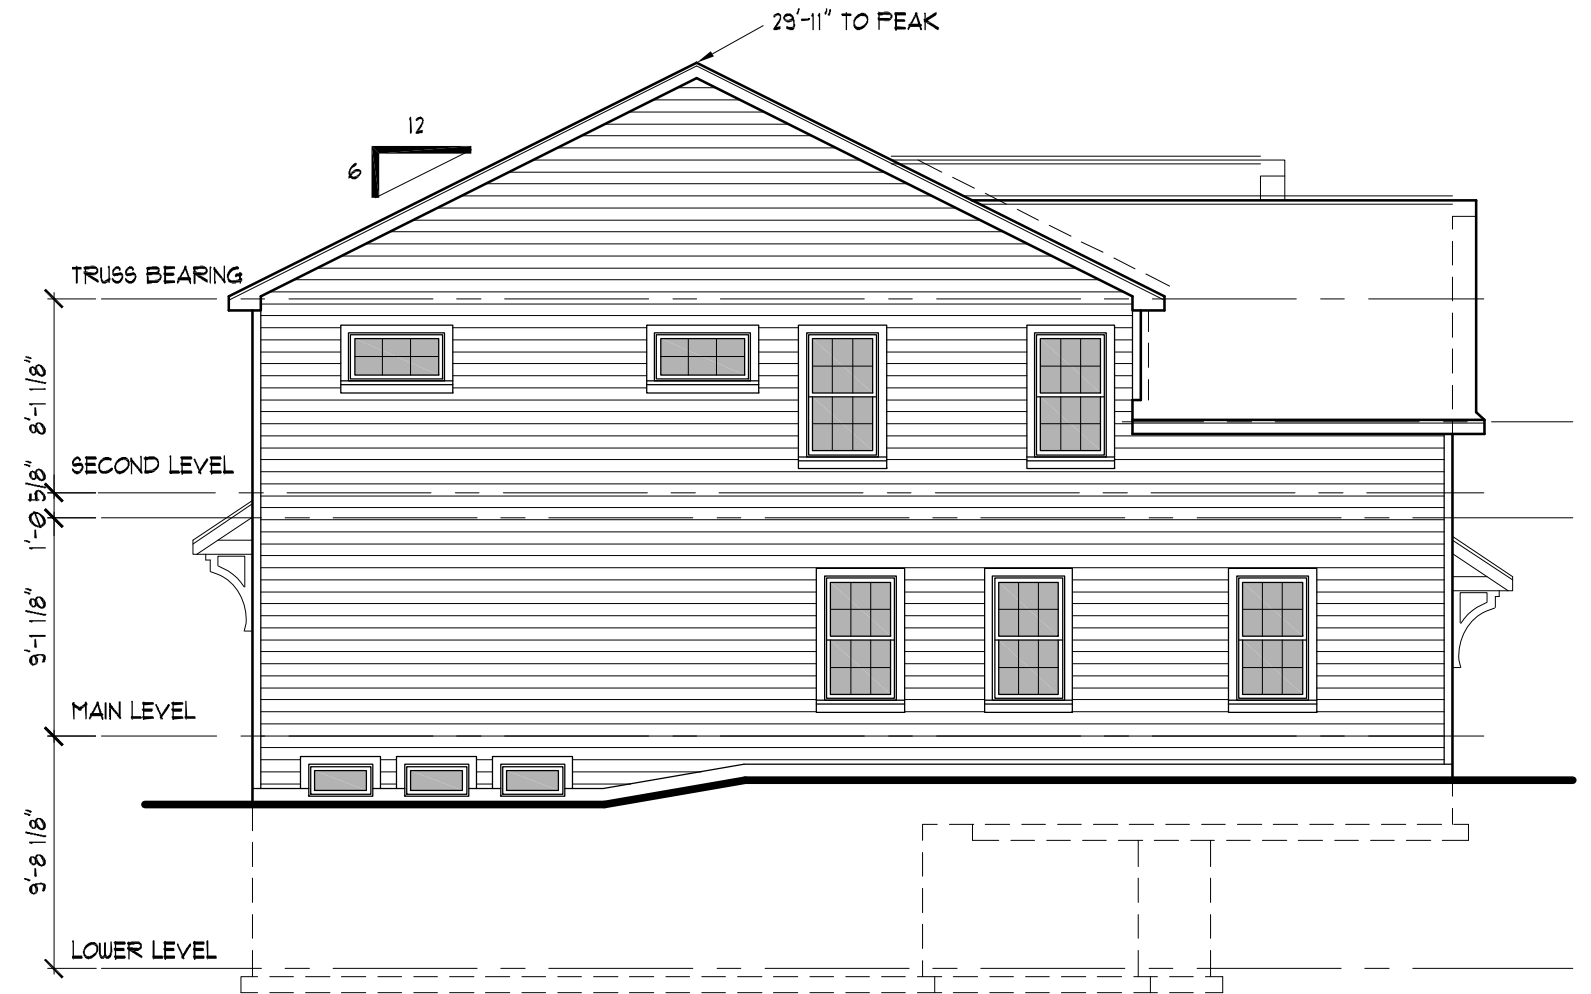

LEFT SIDE ELEVATION

SCALE: 1/8" = 1'-0"

**ARB Submittal
1112 MISSOURI AVE.
KIRKWOOD, MO**



**TIM HOLLERBACH
DESIGNS**

1548 JEFFCO BLVD
ARNOLD, MD 63010
314-578-8470
www.timhollerbachdesigns.com