


LOWER LEVEL PLAN

SCALE: 1/8" = 1'-0"

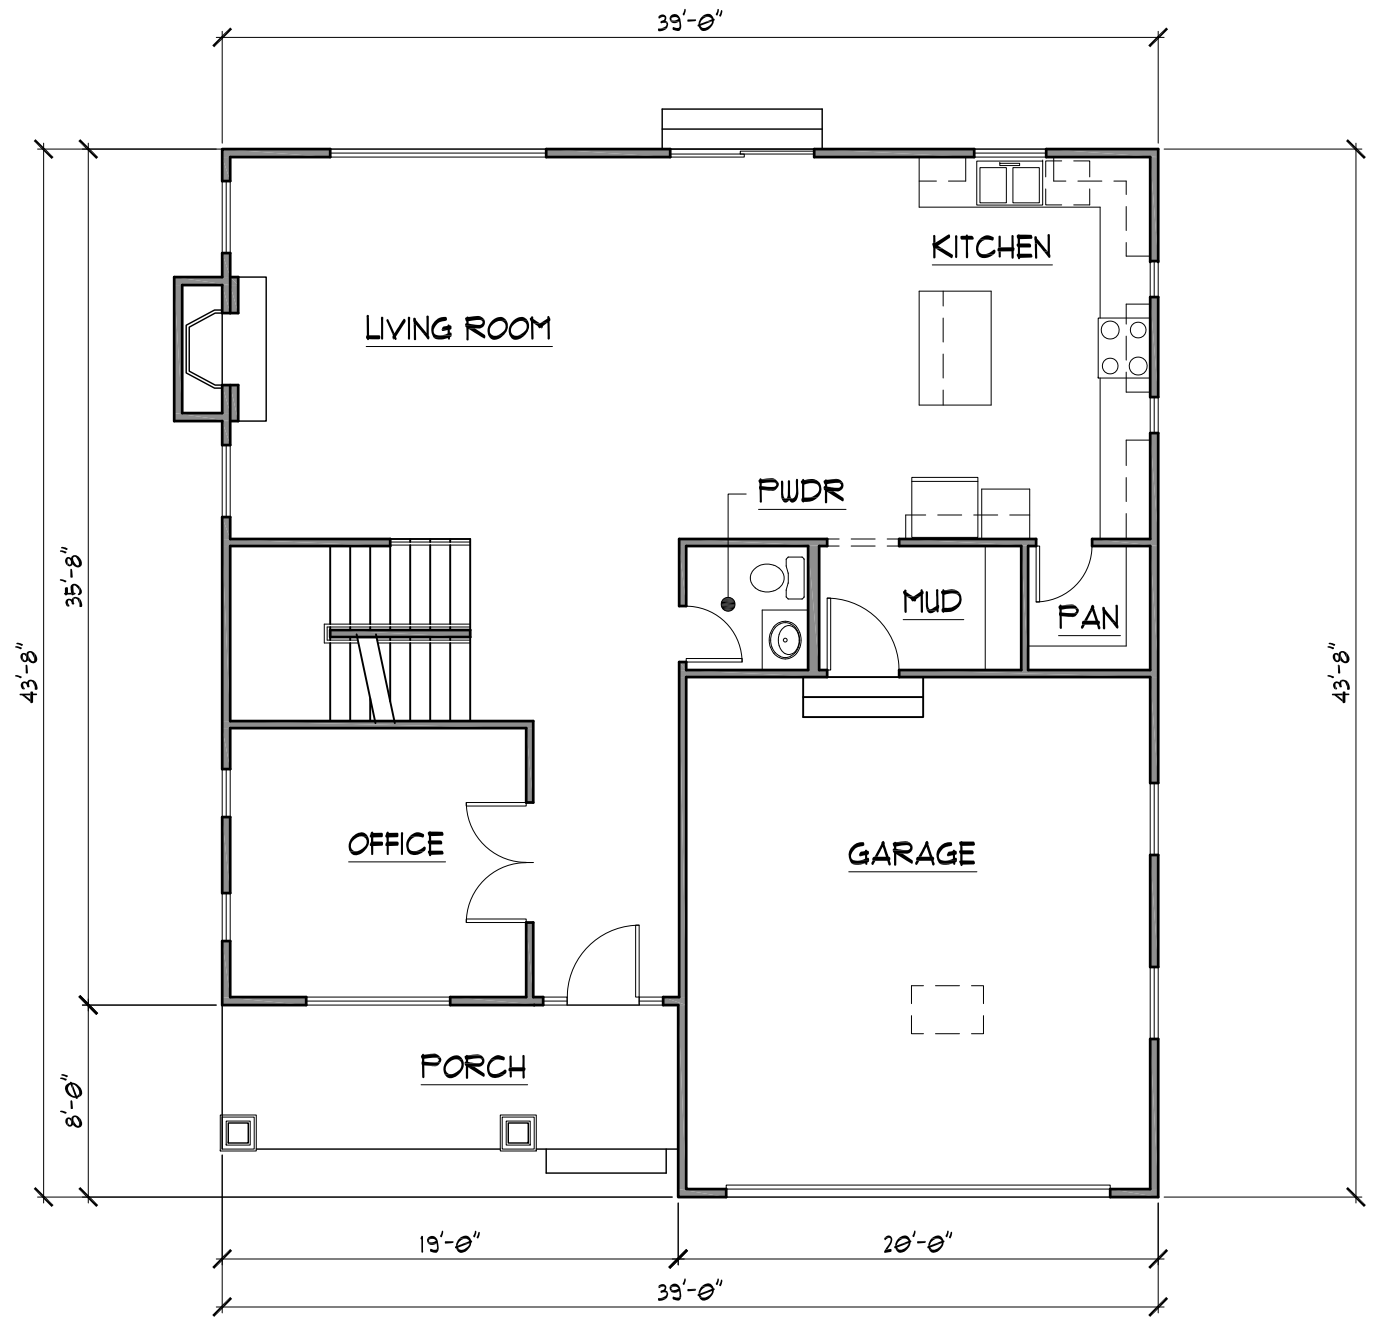

MAIN LEVEL PLAN


SCALE: 1/8" = 1'-0"

**ARB Submittal
923 POINSETTA
KIRKWOOD, MO 63122**



SECOND LEVEL PLAN

SCALE: 1/8" = 1'-0"

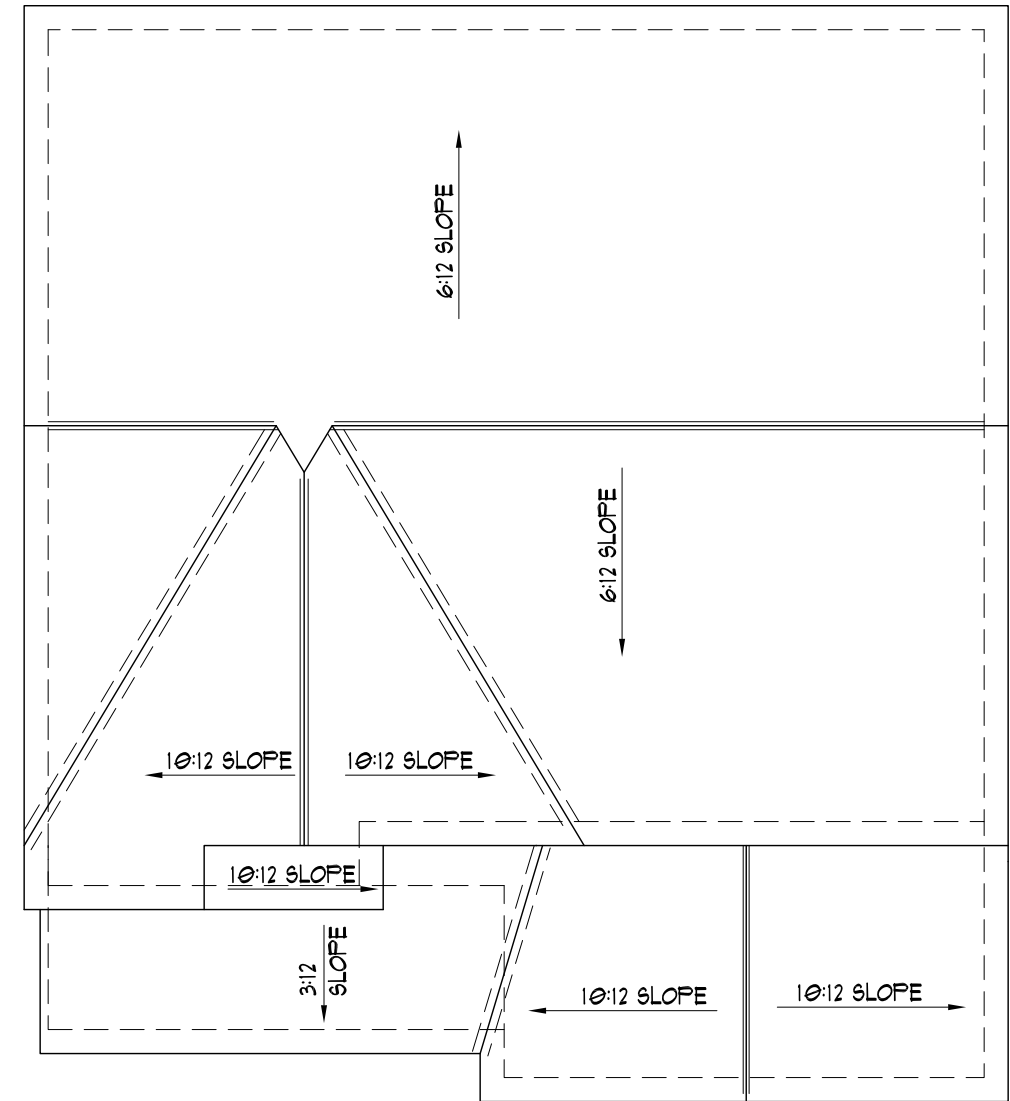

ROOF PLAN


SCALE: 1/8" = 1'-0"

**ARB Submittal
923 POINSETTA
KIRKWOOD, MO 63122**



FRONT ELEVATION

SCALE: 1/8" = 1'-0"

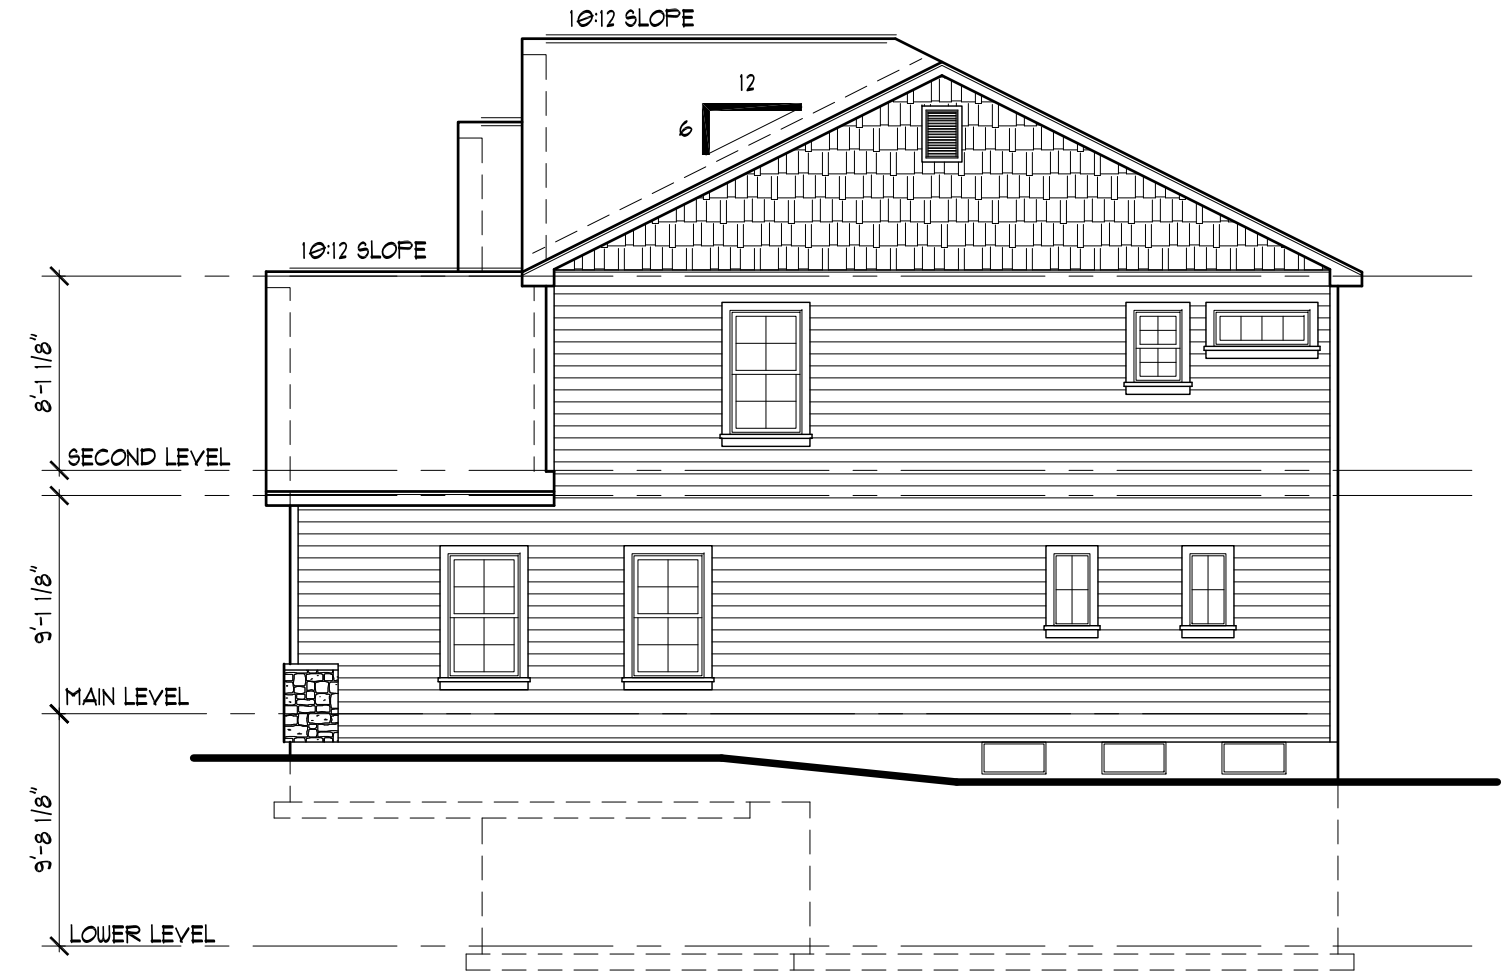

RIGHT SIDE ELEVATION


SCALE: 1/8" = 1'-0"

**ARB Submittal
923 POINSETTA
KIRKWOOD, MO 63122**



REAR ELEVATION

SCALE: 1/8" = 1'-0"

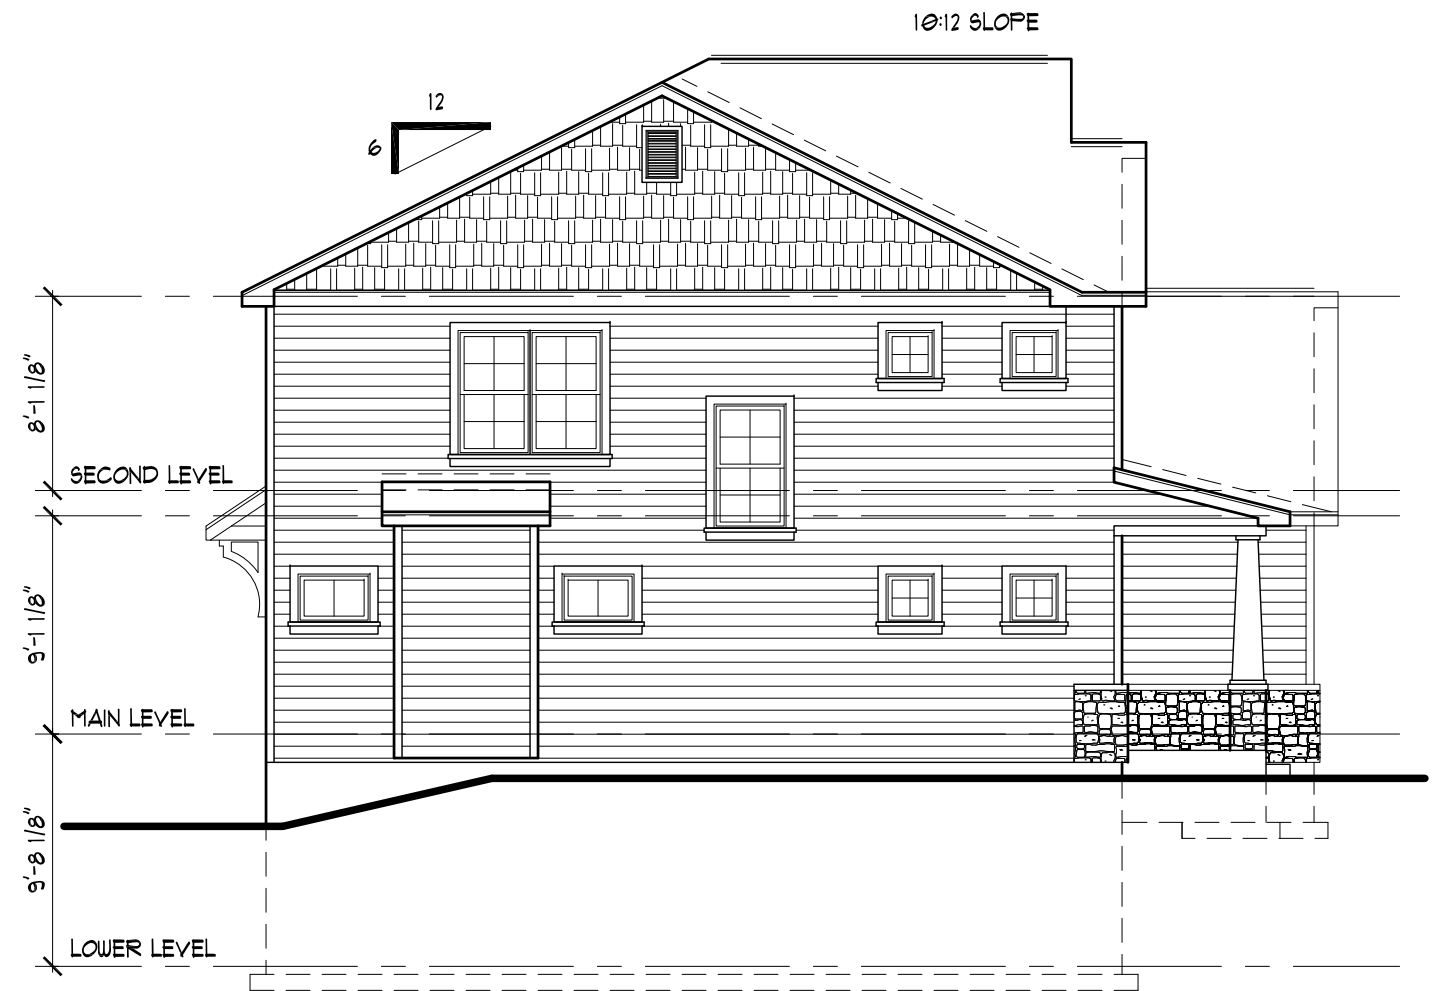

LEFT SIDE ELEVATION

SCALE: 1/8" = 1'-0"

**ARB Submittal
923 POINSETTA
KIRKWOOD, MO 63122**