


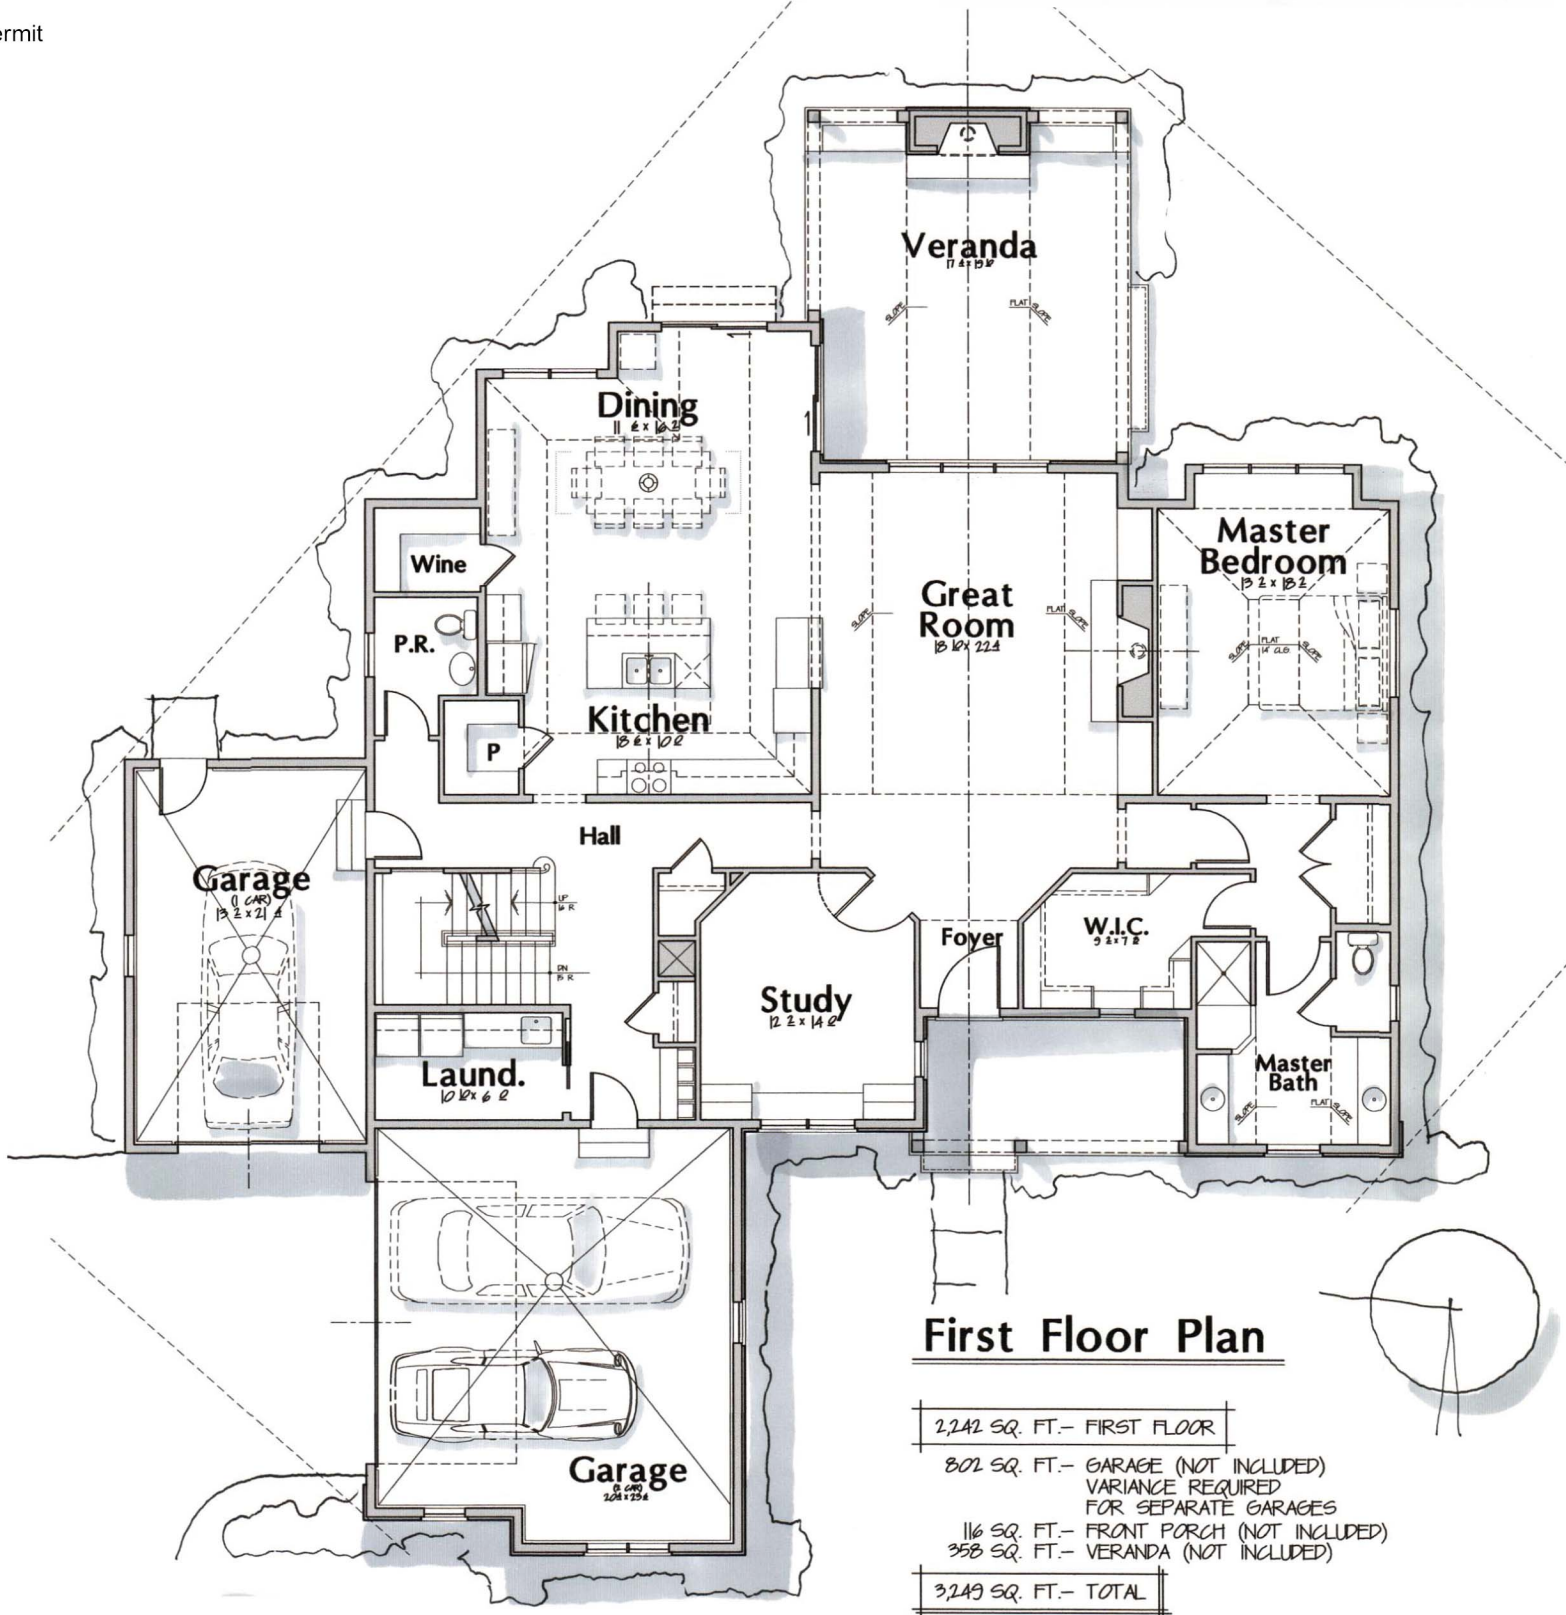

The Arcus Group, Inc.
ARCHITECTS
1244 Smith Court, Rocky River, Ohio 44116
Tel: 440.356.5530 Email: design@arcus-group.com

11-4-19
1501E Permit

Orley HOMES






The Arcus Group, Inc.
A R C H I T E C T S
1244 Smith Court, Rocky River, Ohio 44116
Tel: 440.356.5530 Email: design@arcus-group.com


11-4-19
1501E Permit

Orley HOMES

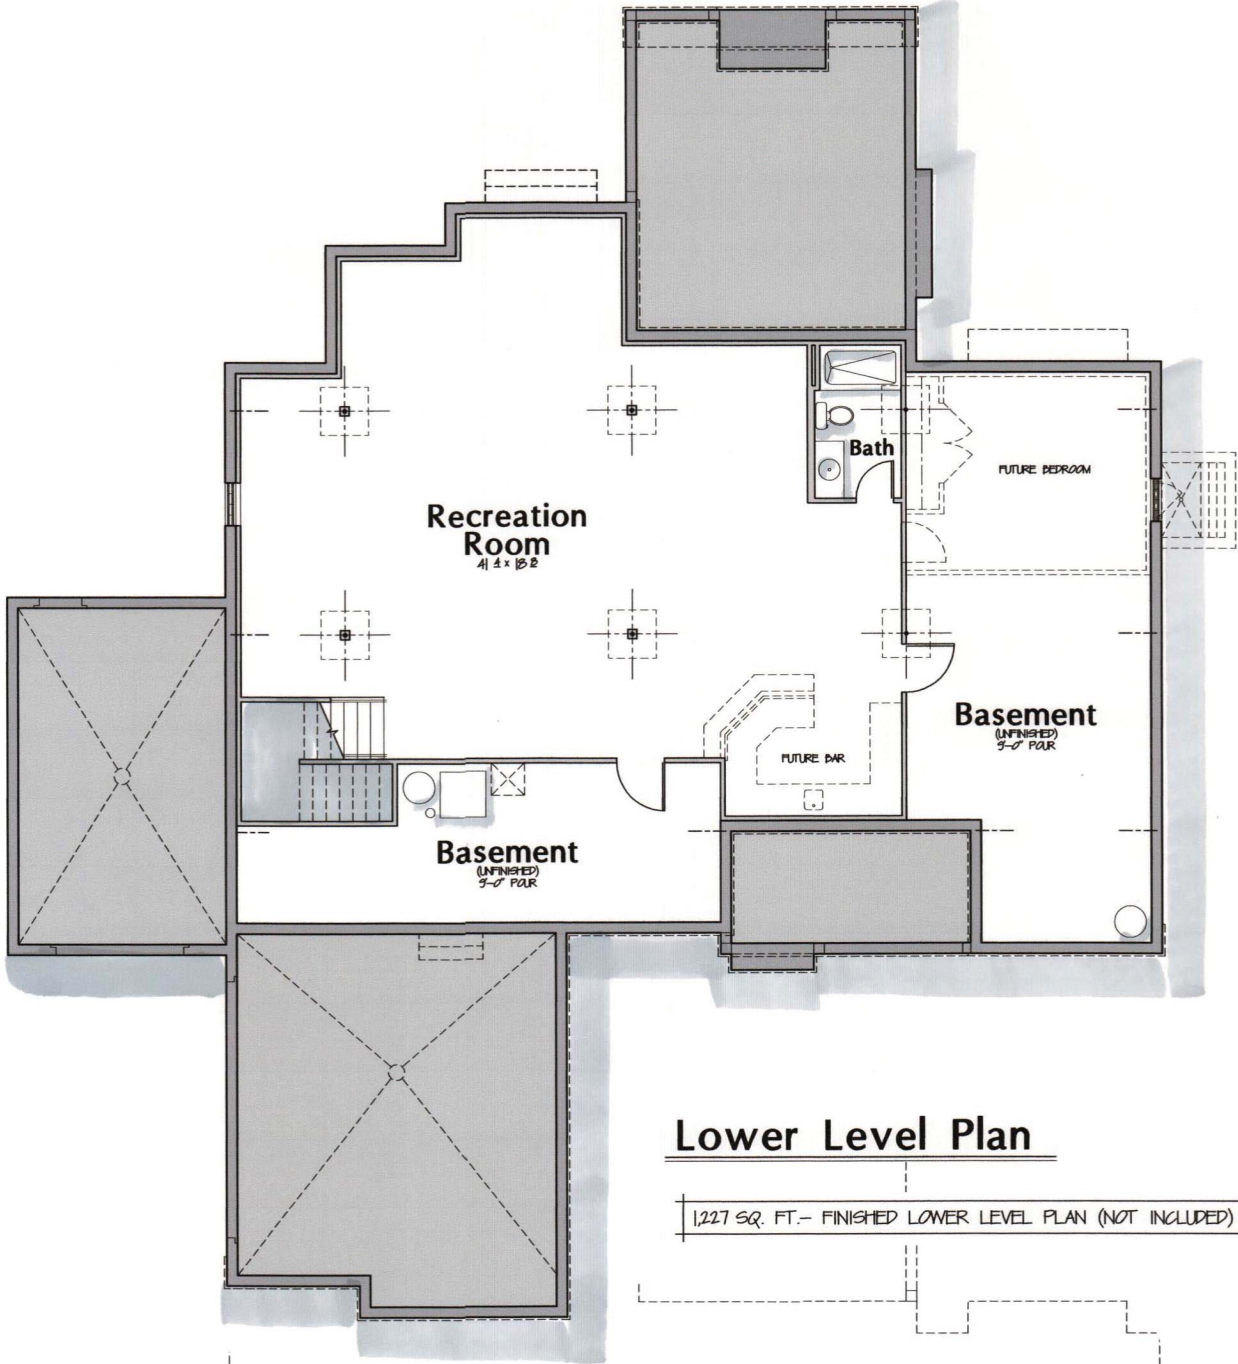

Lower Level Plan

1,227 SQ. FT.- FINISHED LOWER LEVEL PLAN (NOT INCLUDED)

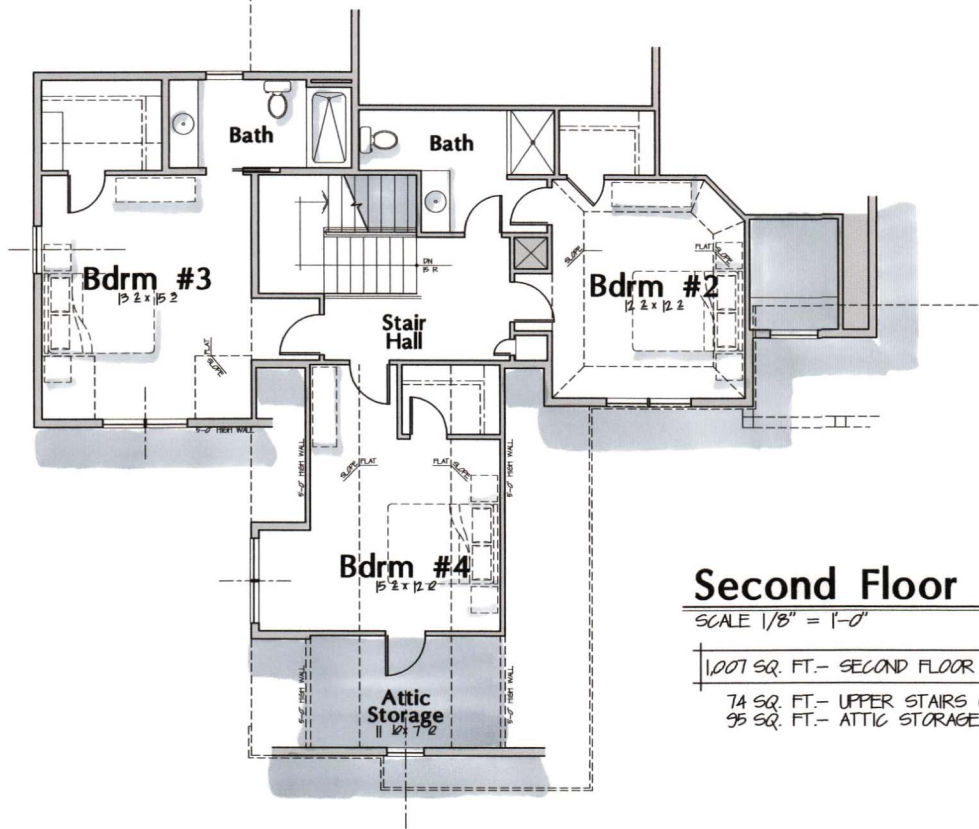

Second Floor Plan

SCALE 1/8" = 1'-0"

1,007 SQ. FT.- SECOND FLOOR

74 SQ. FT.- UPPER STAIRS (NOT INCLUDED)
95 SQ. FT.- ATTIC STORAGE (NOT INCLUDED)