



The Arcus Group, Inc.

A R C H I T E C T S

1244 Smith Court, Rocky River, Ohio 44116
Tel: 440.356.5530 Email: design@arcus-group.com

4-25-18
Permit



Orley HOMES




The Arcus Group, Inc.

ARCHITECTS

1244 Smith Court, Rocky River, Ohio 44116
Tel: 440.356.5530 Email: design@arcus-group.com

4-25-12

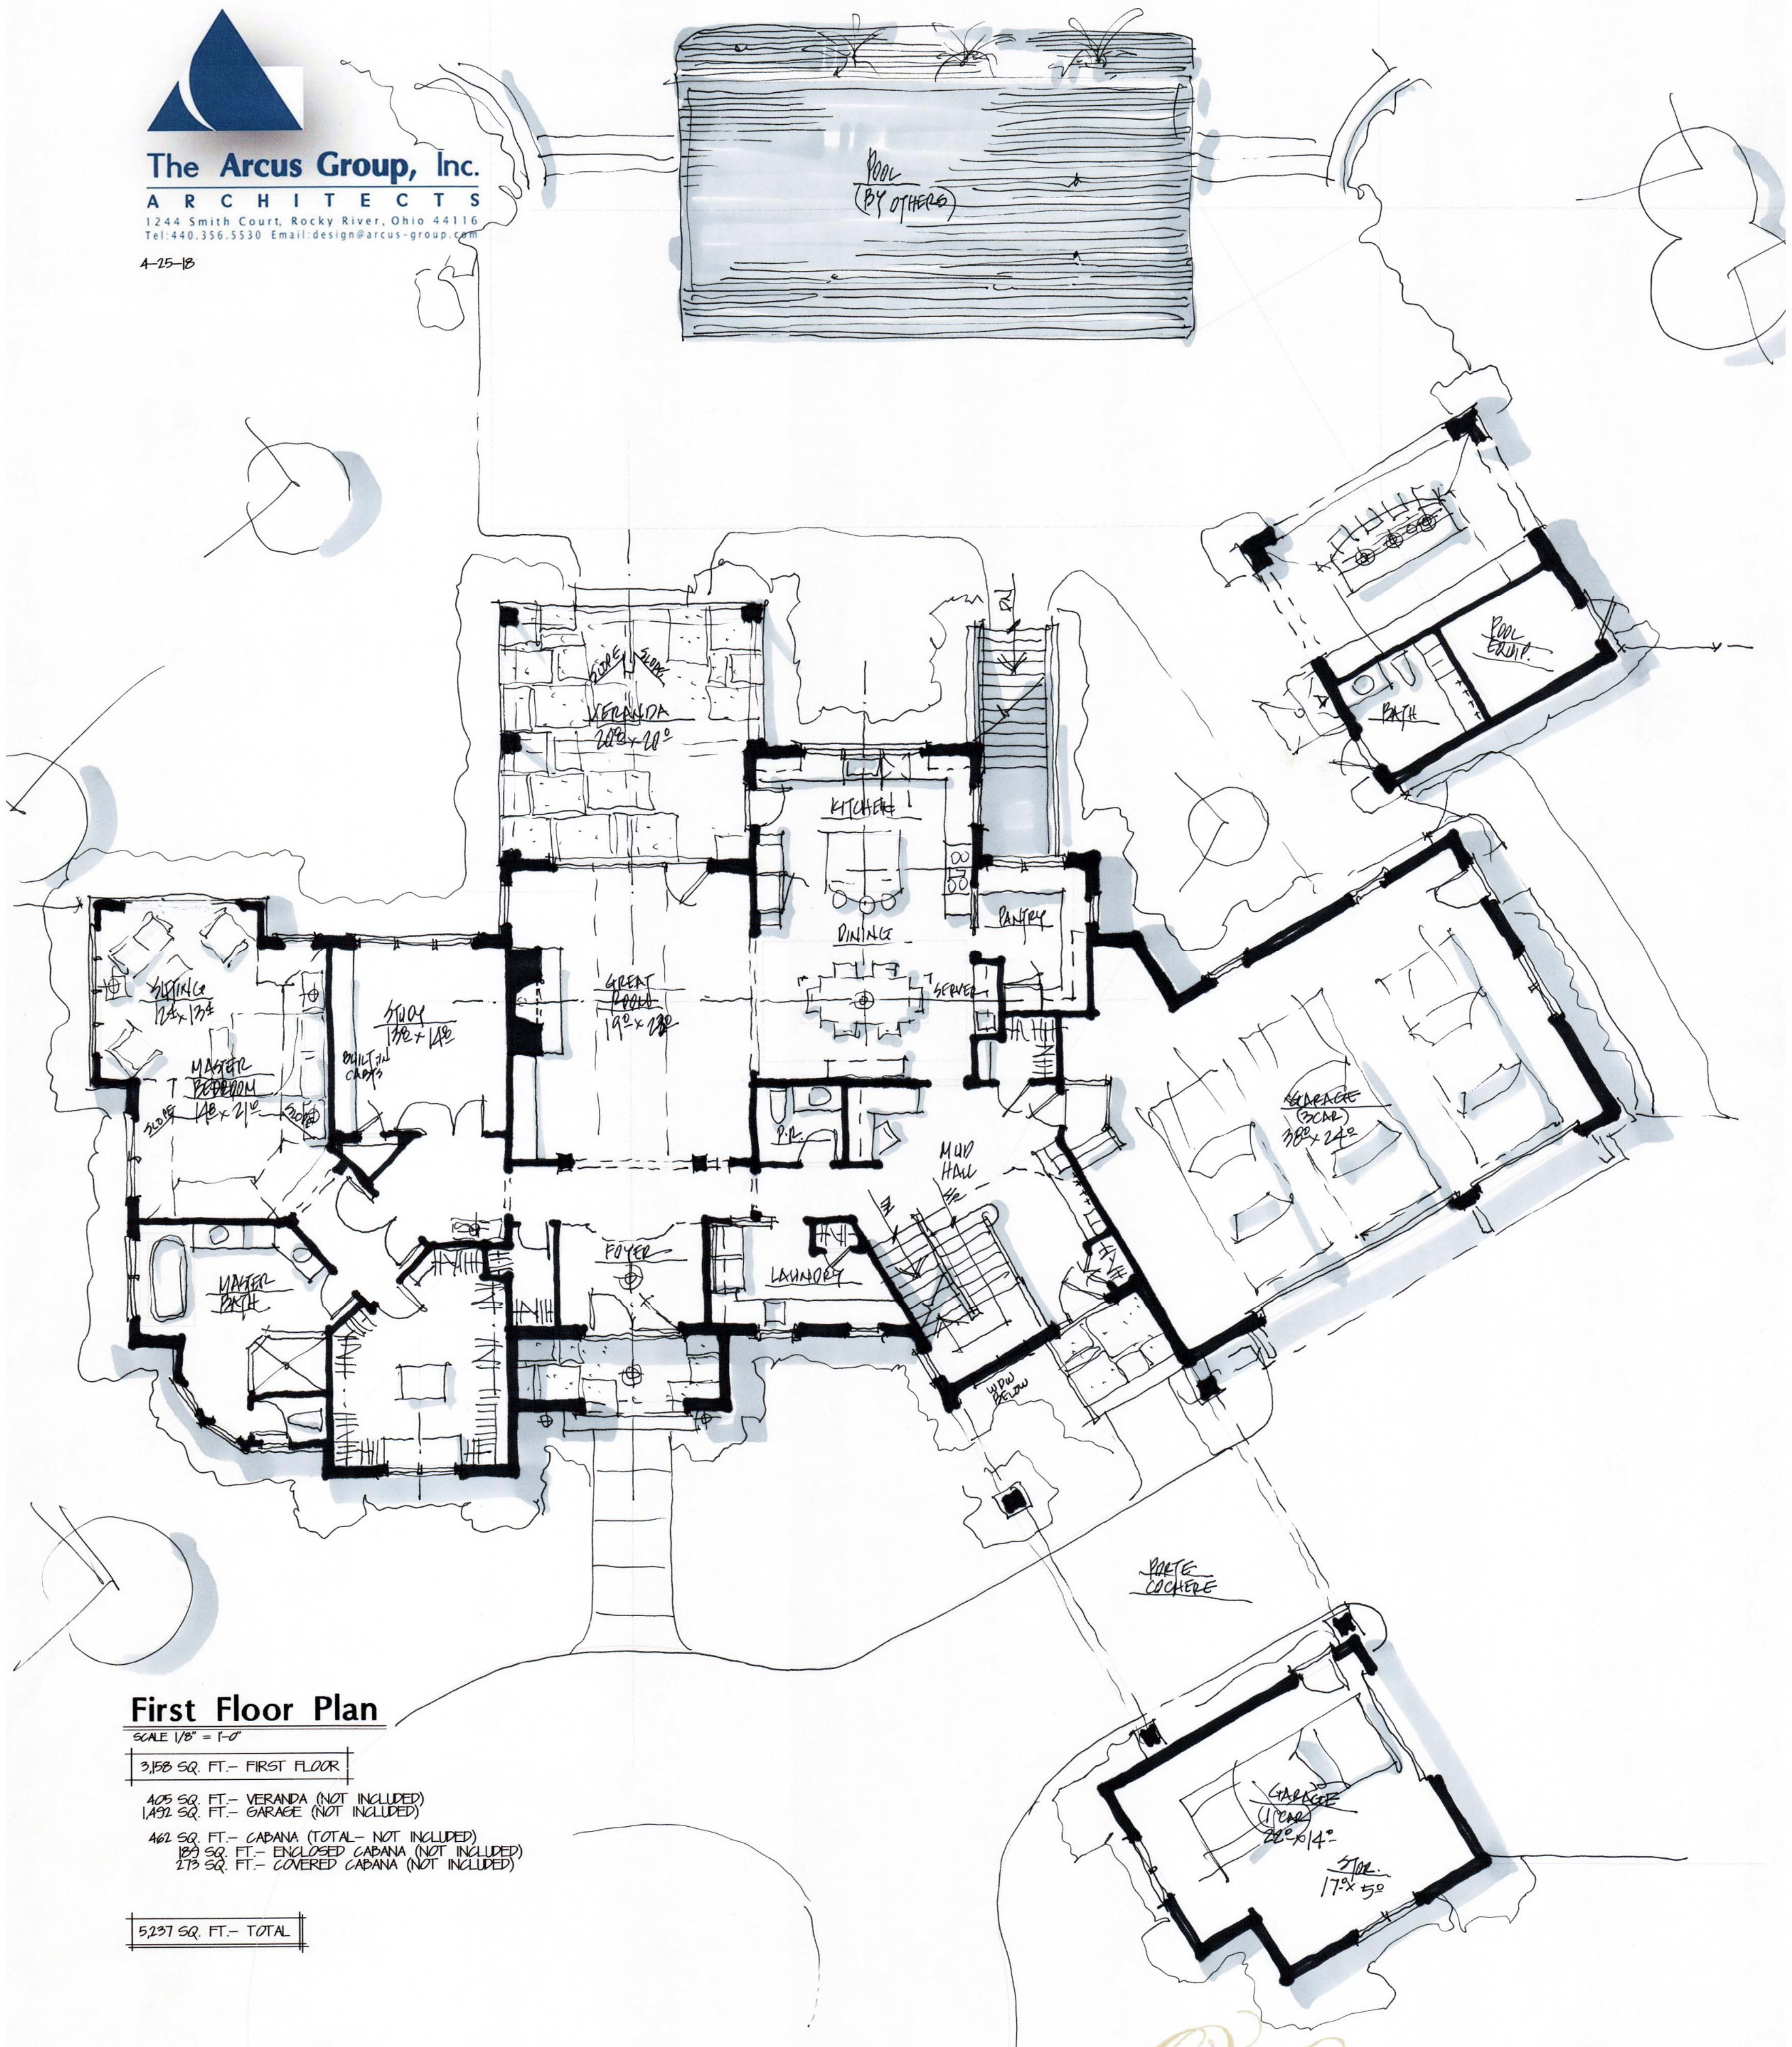

First Floor Plan

SCALE 1/8" = 1'-0"

3,158 SQ. FT. - FIRST FLOOR

405 SQ. FT. - VERANDA (NOT INCLUDED)
1,492 SQ. FT. - GARAGE (NOT INCLUDED)

462 SQ. FT. - CABANA (TOTAL - NOT INCLUDED)
189 SQ. FT. - ENCLOSED CABANA (NOT INCLUDED)
273 SQ. FT. - COVERED CABANA (NOT INCLUDED)

5,237 SQ. FT. - TOTAL

Orley HOMES




The Arcus Group, Inc.

ARCHITECTS

1244 Smith Court, Rocky River, Ohio 44116
Tel: 440.356.5530 Email: design@arcus-group.com

A-25-18

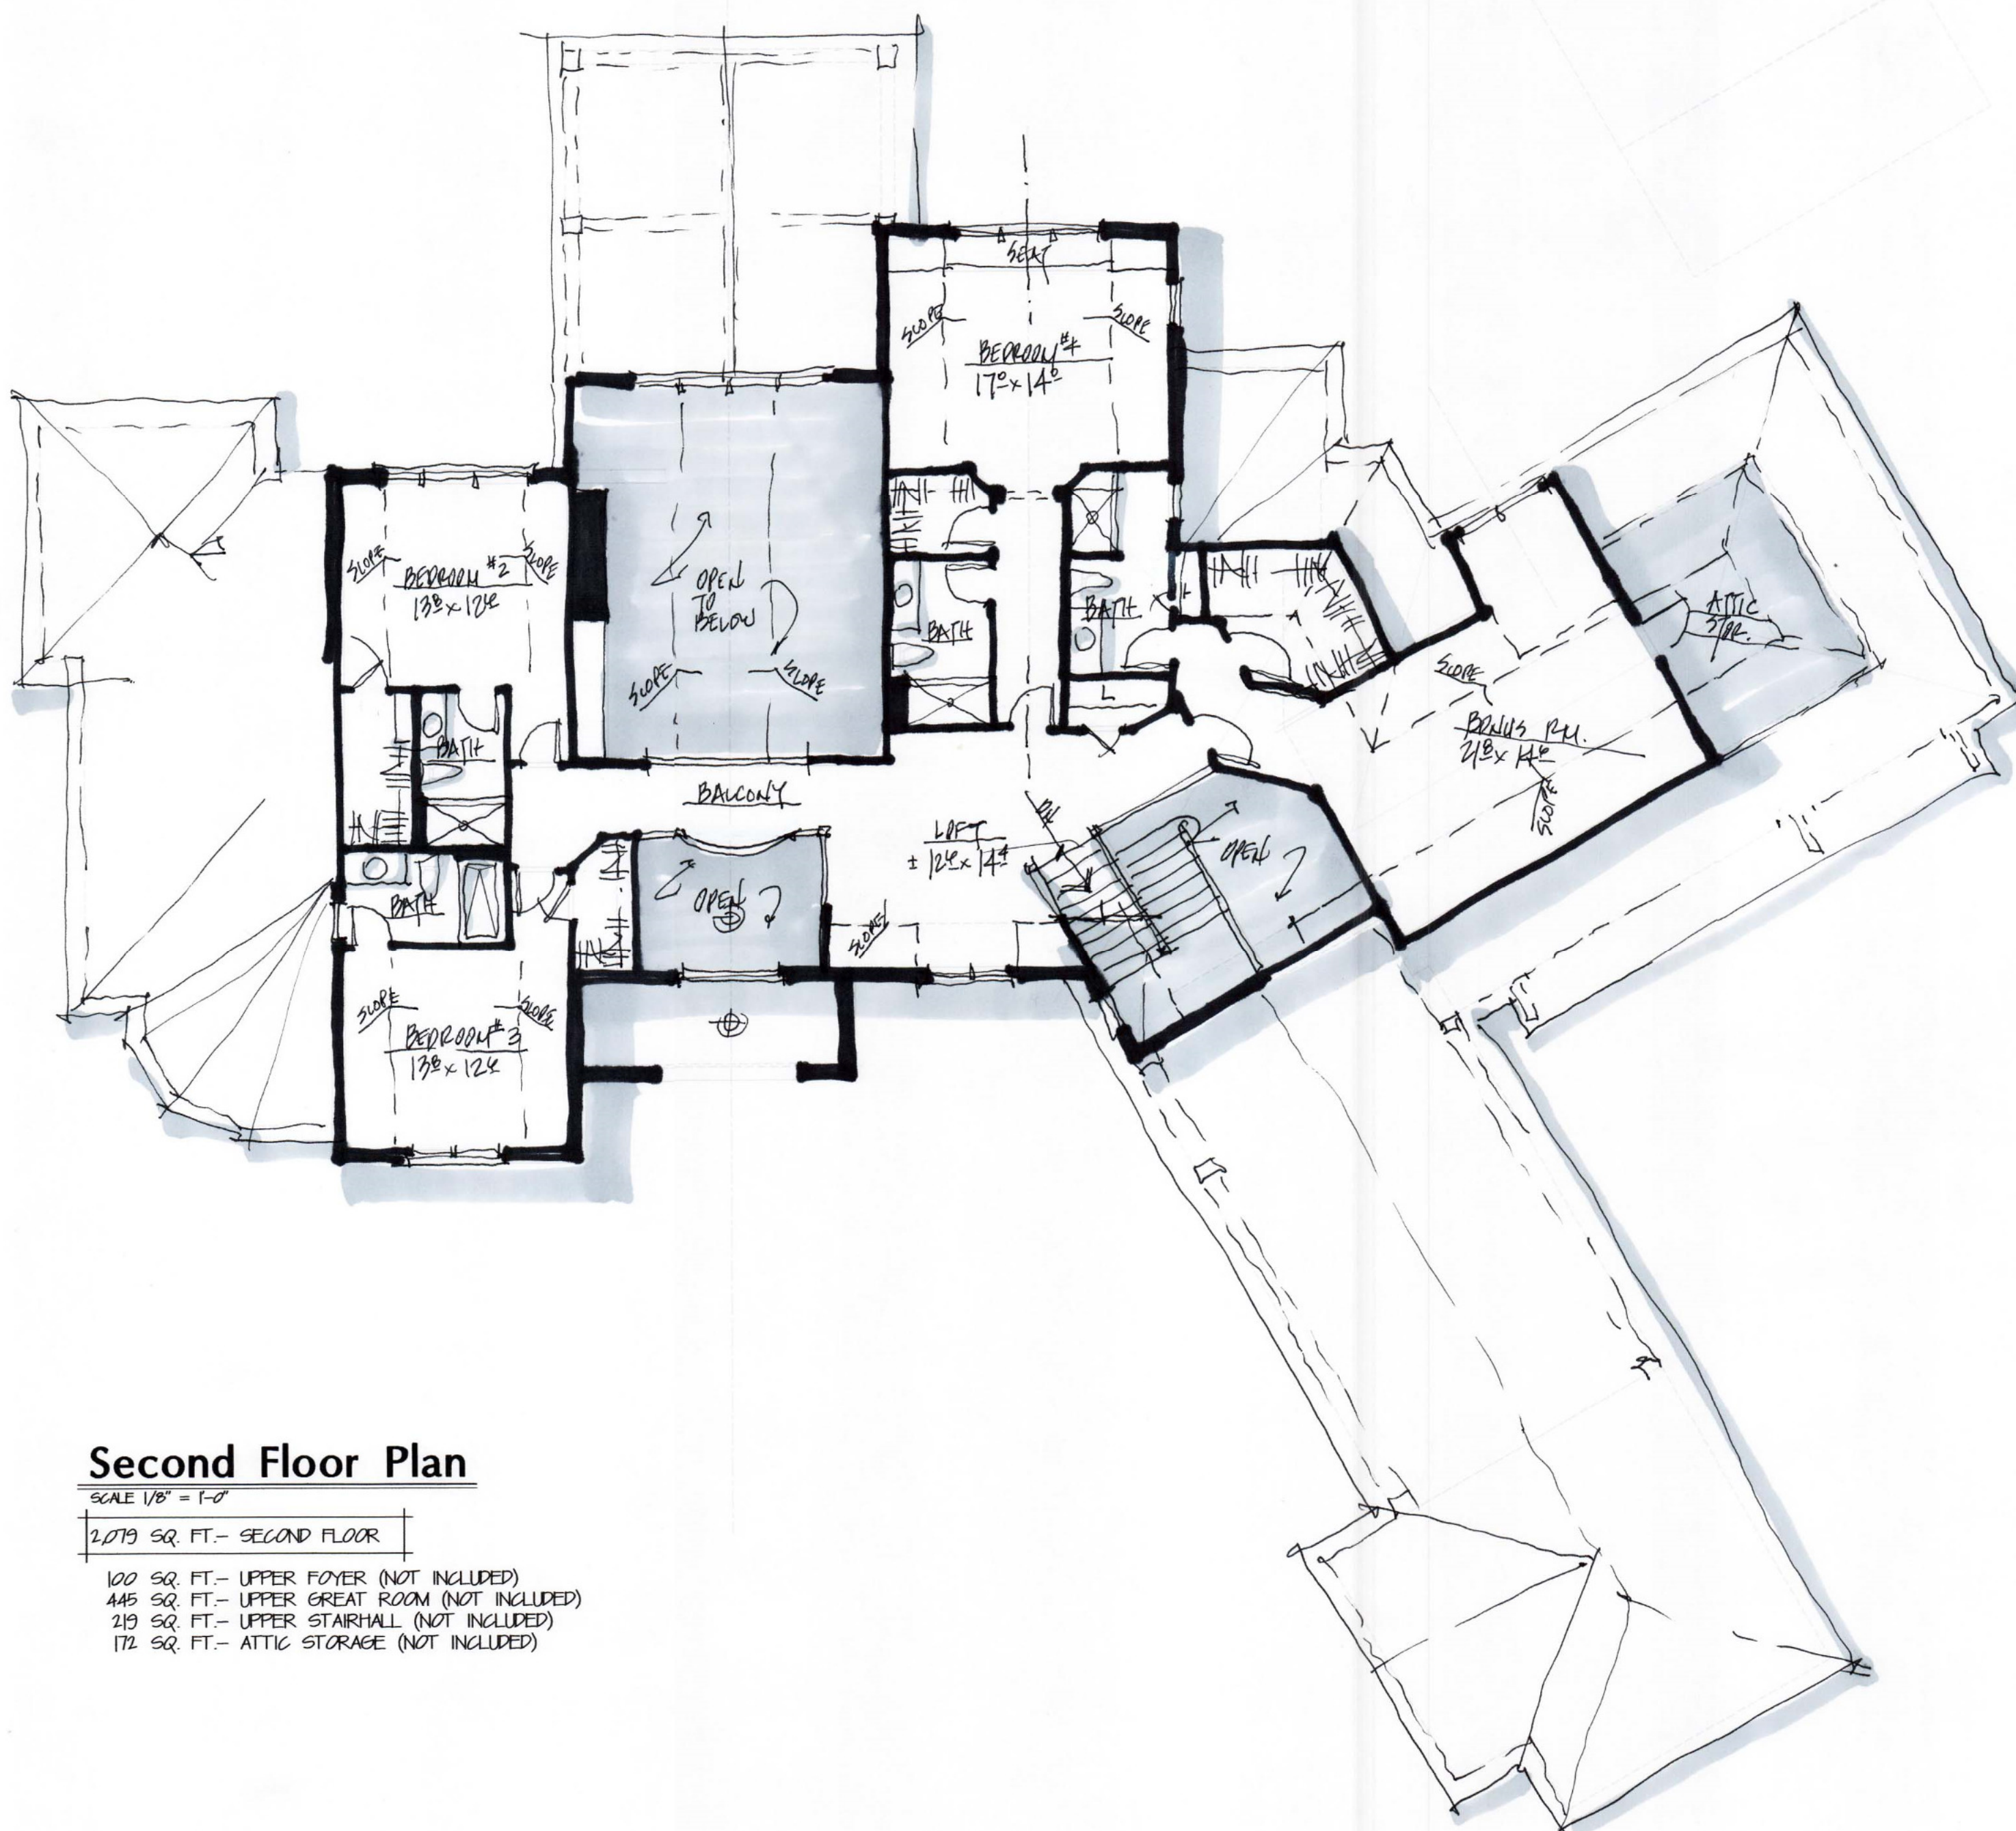

Second Floor Plan

SCALE 1/8" = 1'-0"

2,079 SQ. FT. - SECOND FLOOR

100 SQ. FT. - UPPER FOYER (NOT INCLUDED)
445 SQ. FT. - UPPER GREAT ROOM (NOT INCLUDED)
219 SQ. FT. - UPPER STAIRHALL (NOT INCLUDED)
172 SQ. FT. - ATTIC STORAGE (NOT INCLUDED)

Orley HOMES