


Orley HOMES



The Arcus Group, Inc.
ARCHITECTS

1244 Smith Court
Rocky River, Ohio 44116
Tel: 440.356.5530
Fax: 440.356.5584
2-6-13

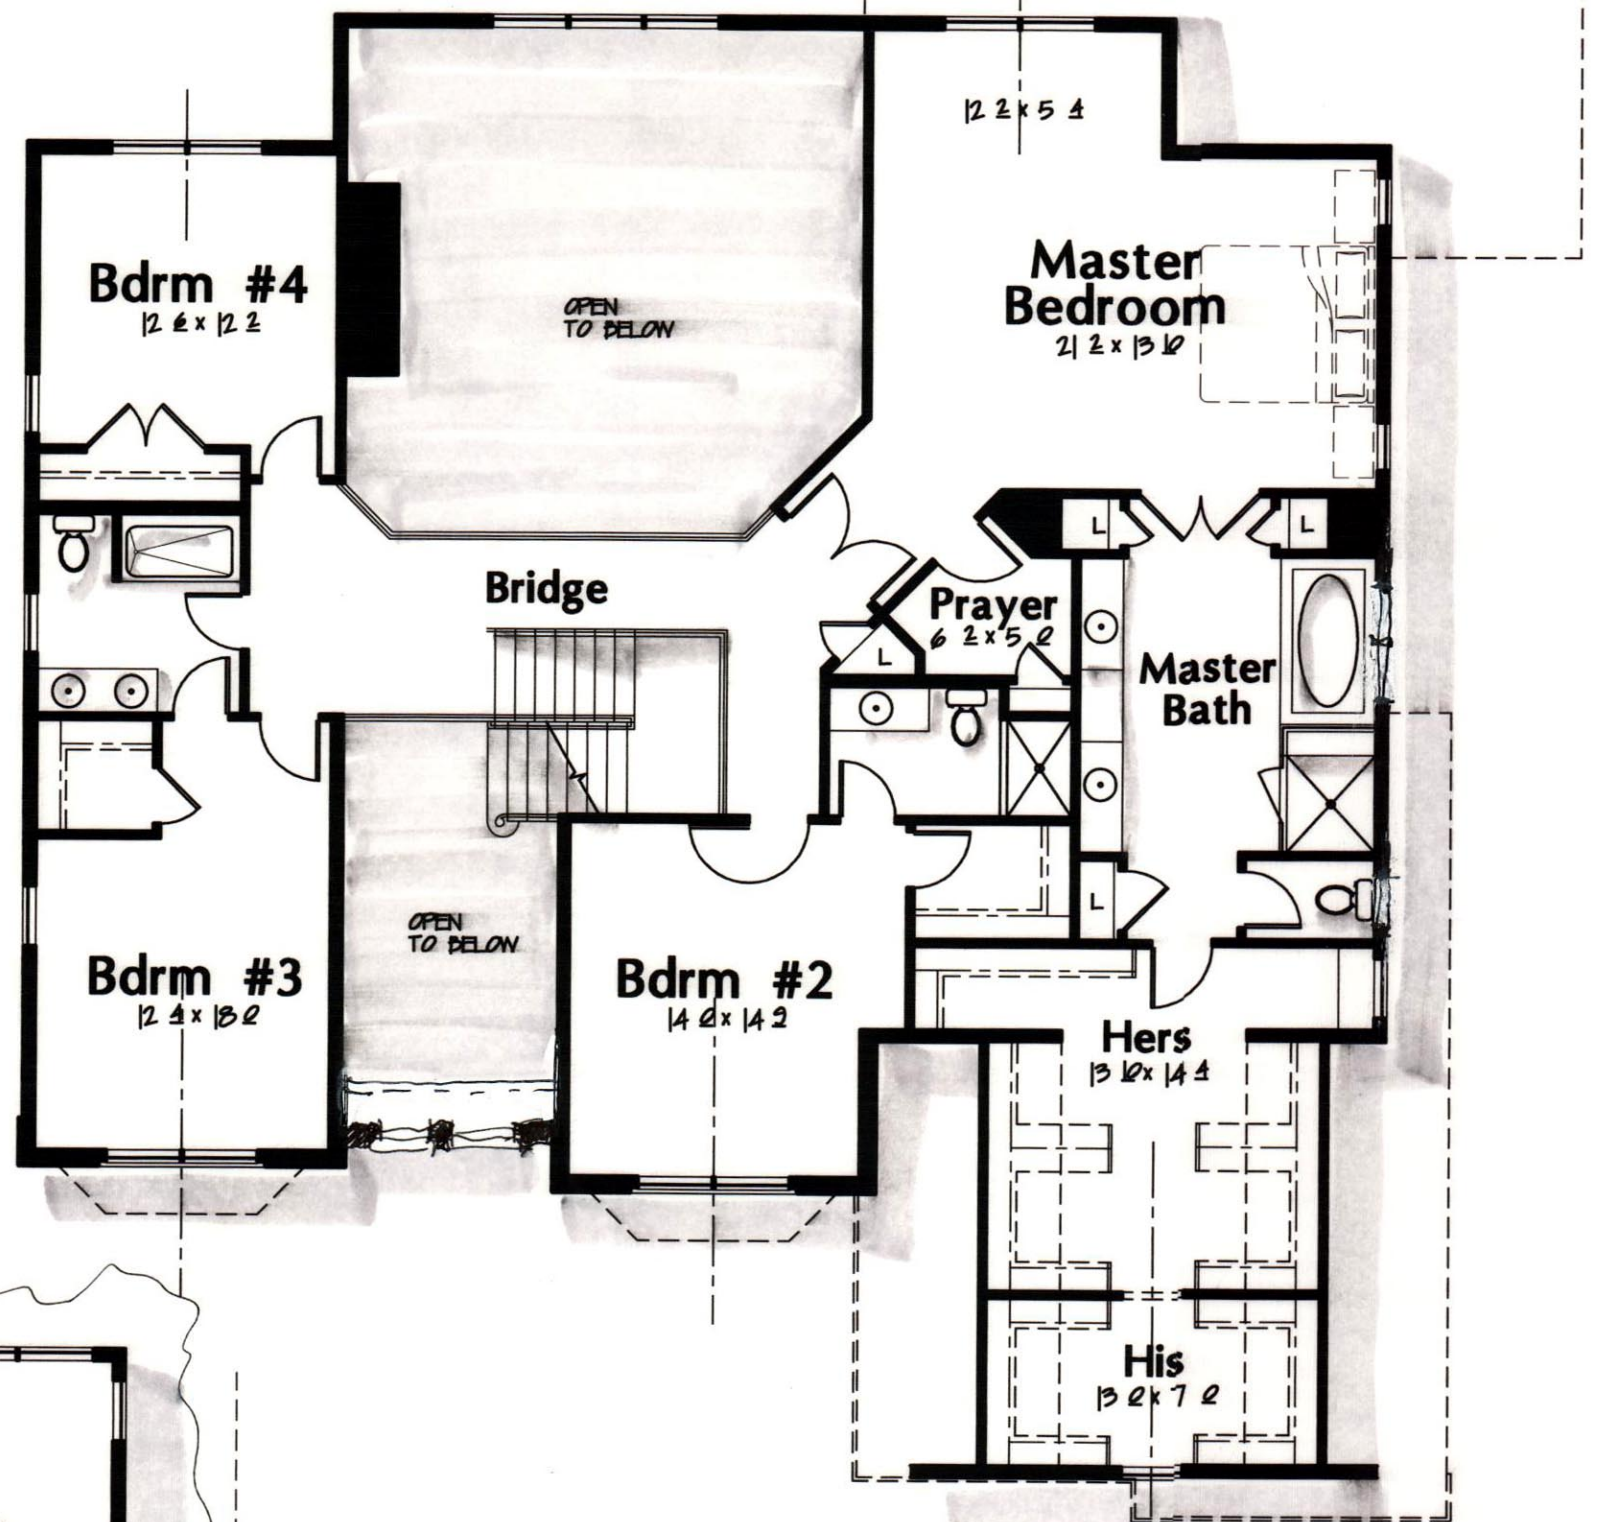

2nd Floor Plan

SCALE 1/8" = 1'-0"

2,105 SQ. FT. - SECOND FLOOR

451 SQ. FT. - UPPER GREAT ROOM (NOT INCLUDED)
201 SQ. FT. - UPPER STAIRS & FOYER (NOT INCLUDED)

1st Floor Plan

SCALE 1/8" = 1'-0"

2,555 SQ. FT. - FIRST FLOOR

791 SQ. FT. - GARAGE (NOT INCLUDED)

4,651 SQ. FT. - TOTAL

Dr. Govani Residence

S/L #131 Bella Terra
Westlake,

Ohio

