
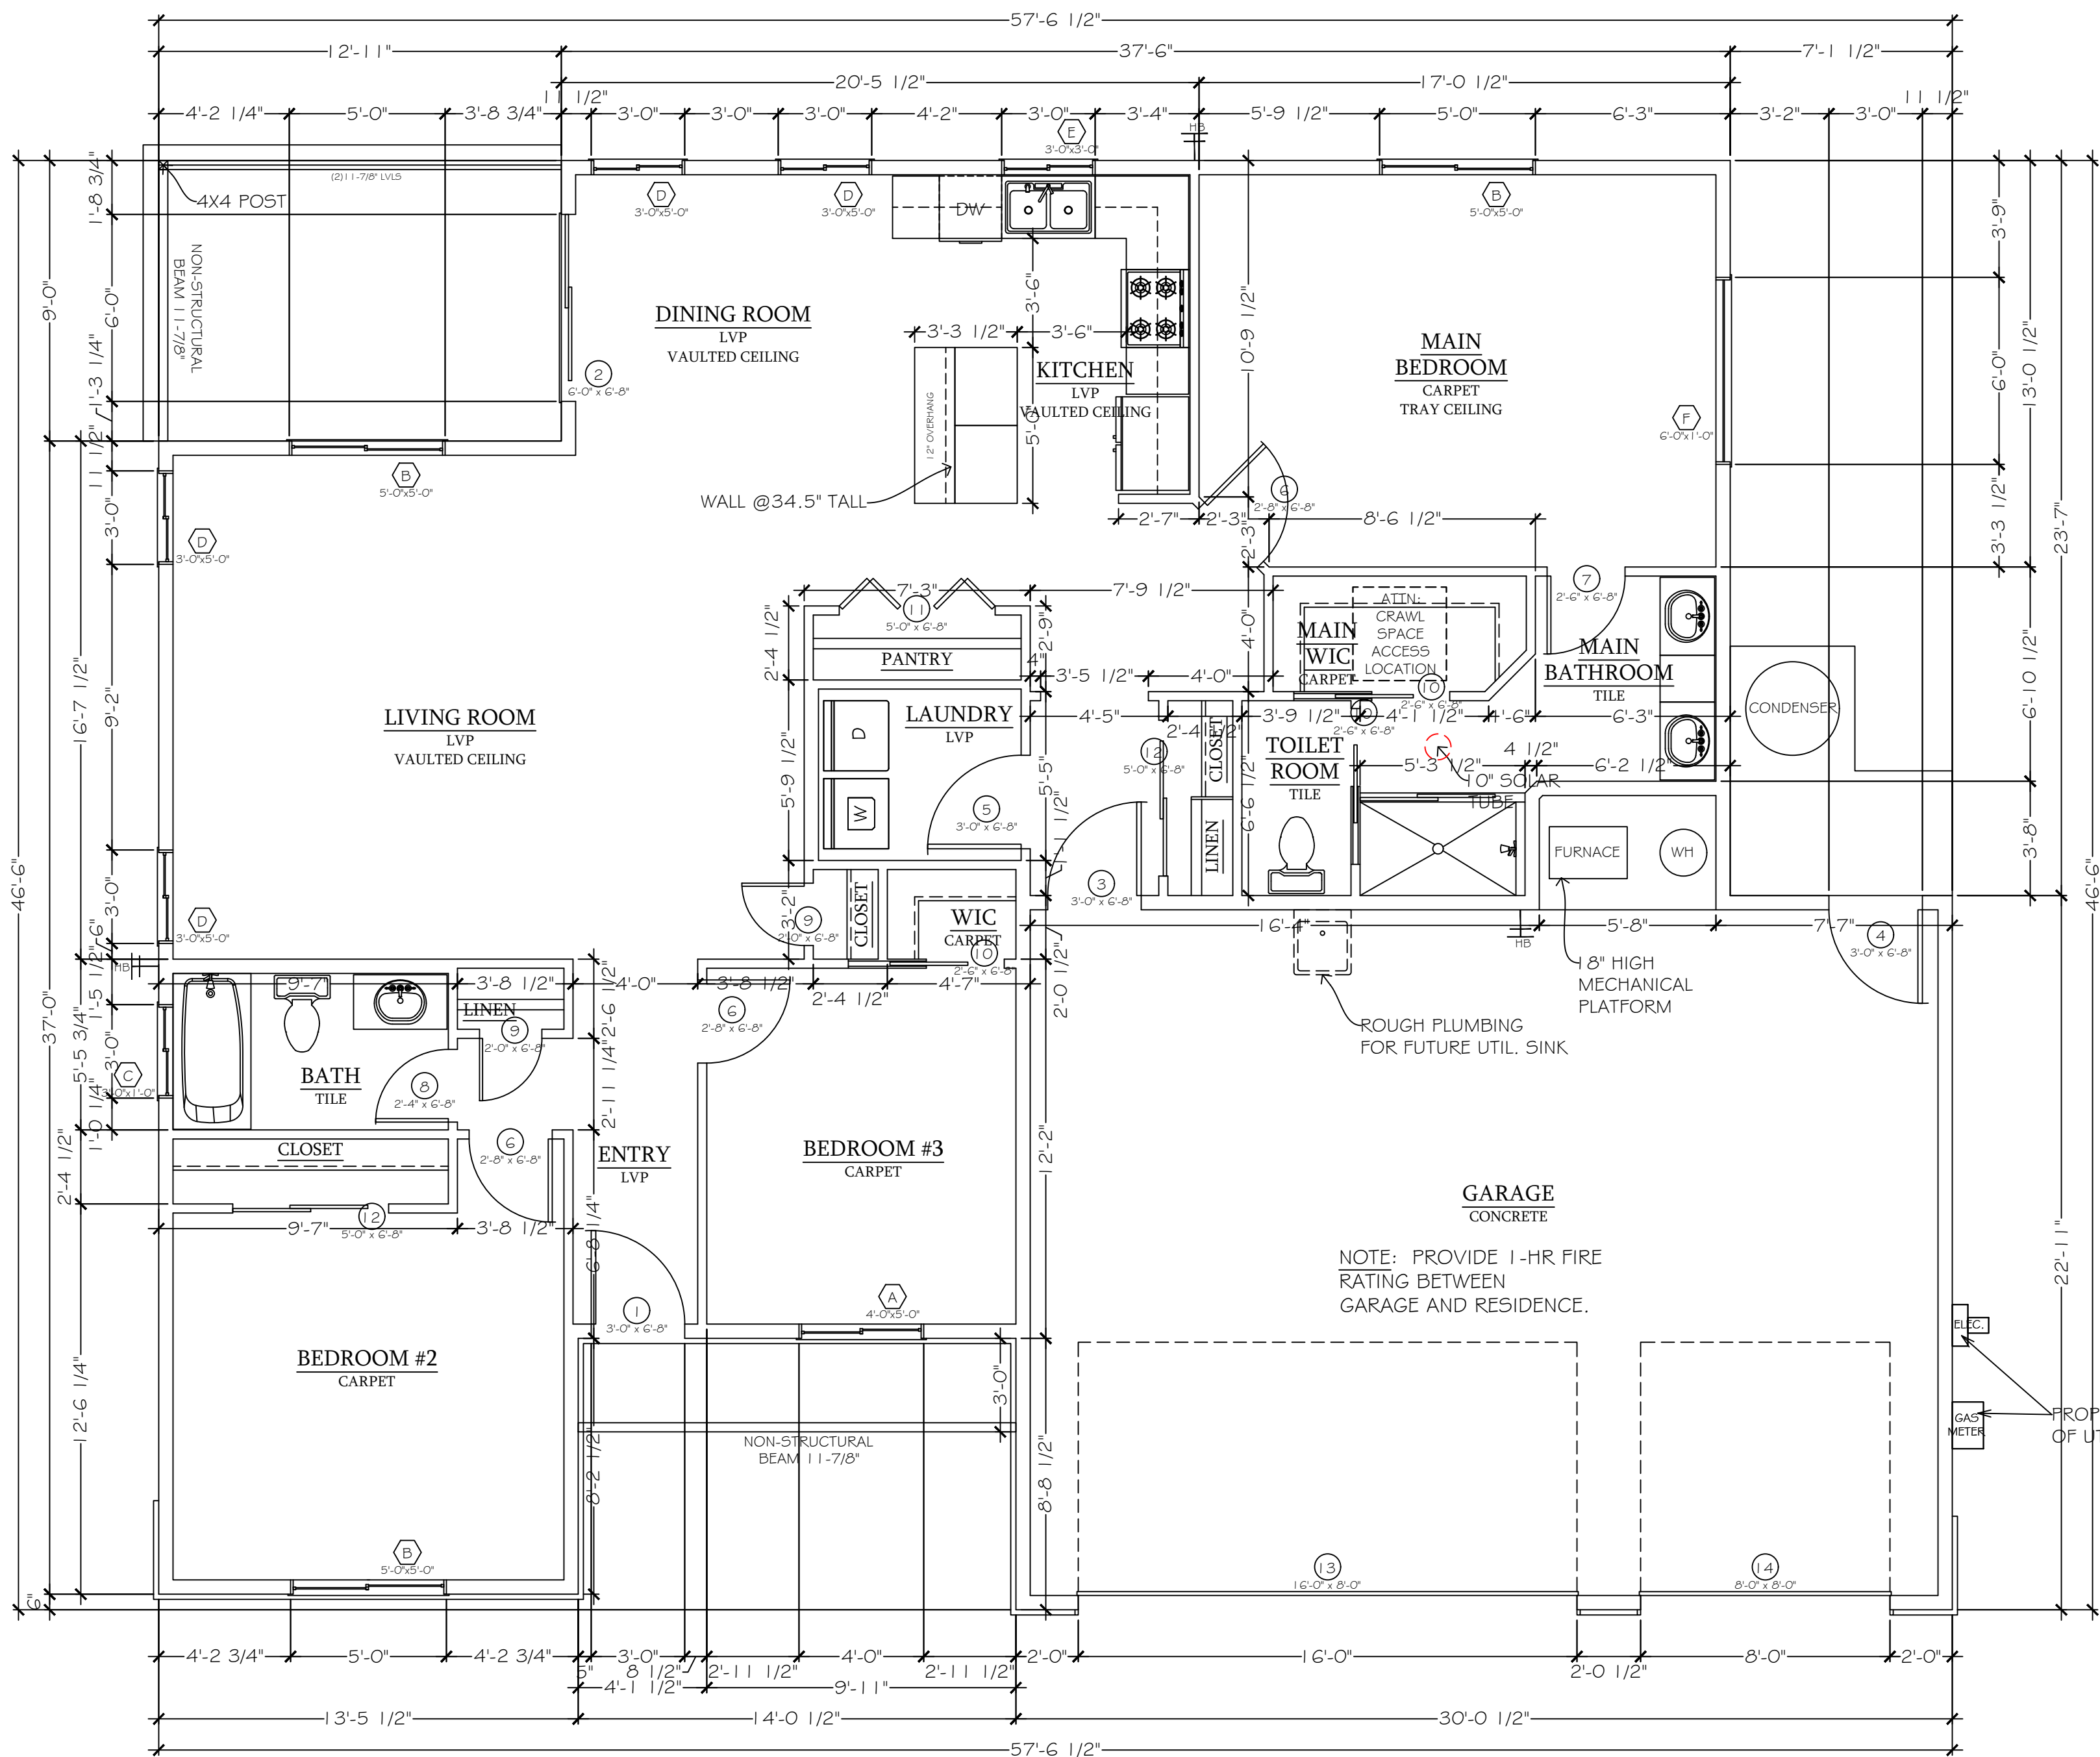
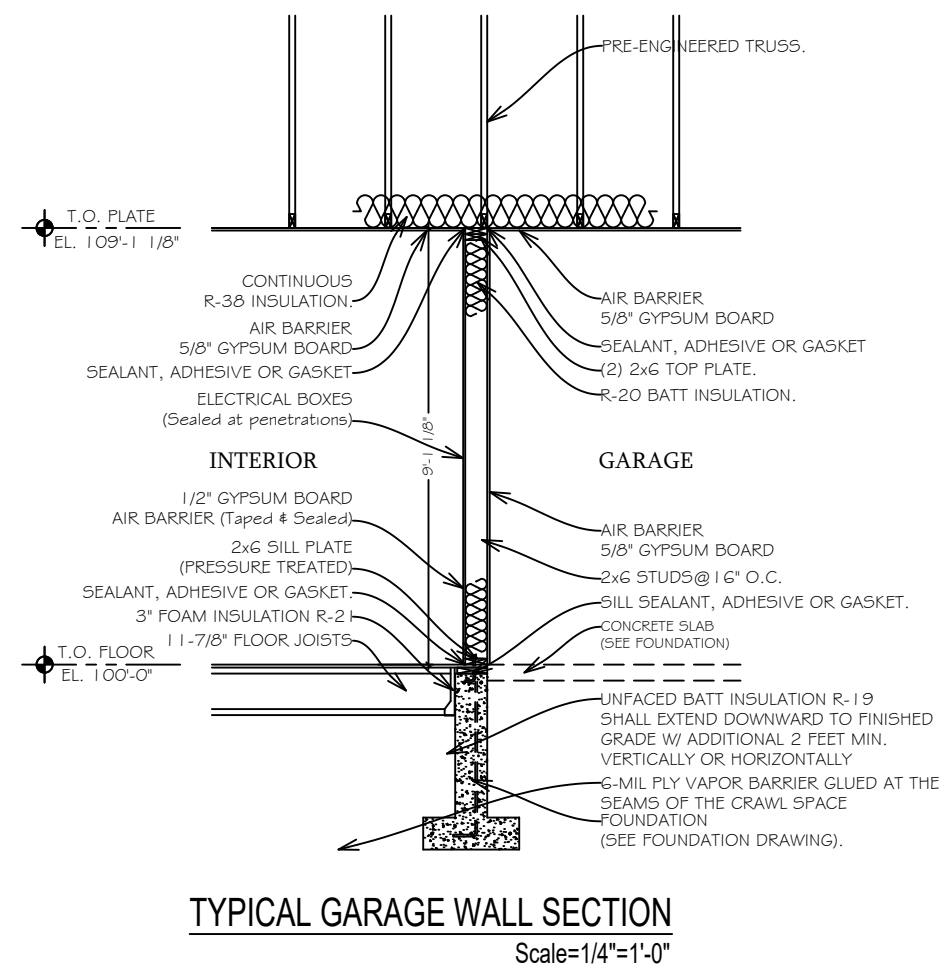


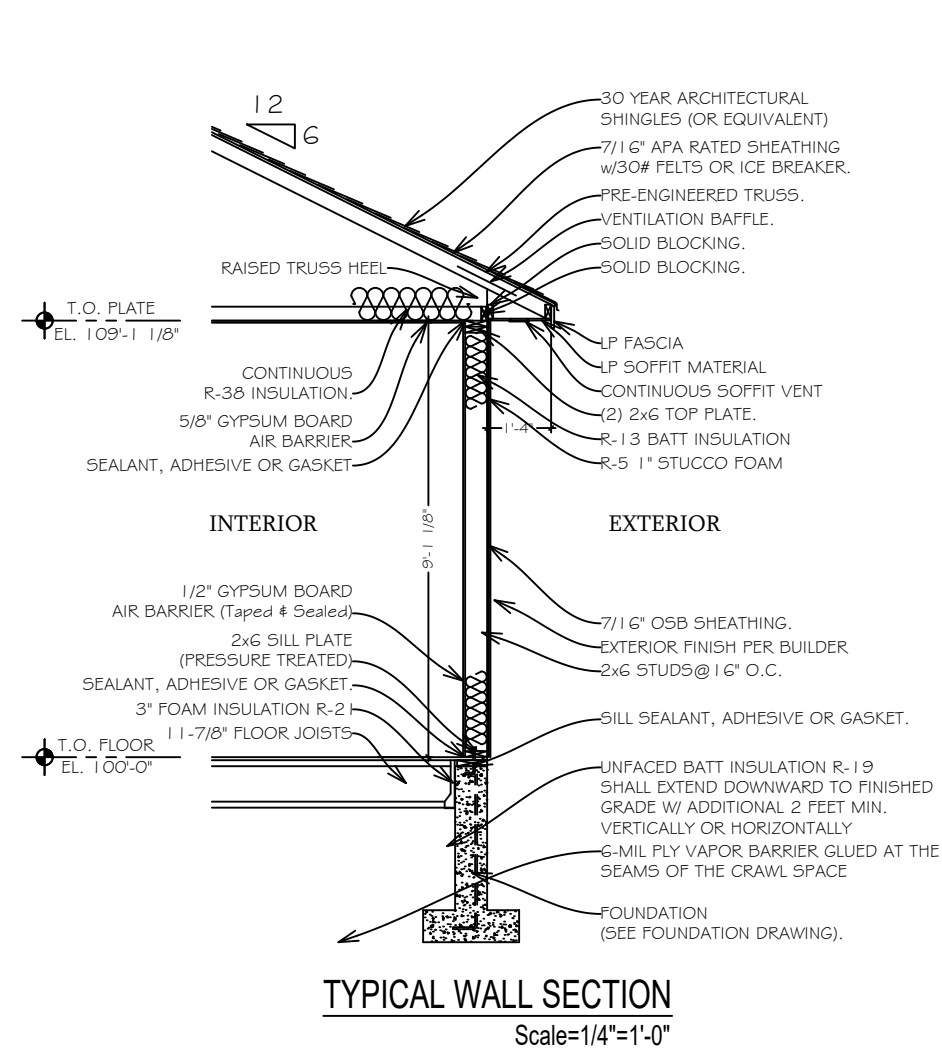

DOOR SCHEDULE						
SYMBOL	WIDTH	HEIGHT	HEADER	FRAMING	NOTES	QUANTITY
①	3'-0"	6'-8"	(2)2"x8"	38"x82-1/2"	ENTRY	LH-1
②	6'-0"	6'-8"	(2)2"x10"	72"x82-1/2"	SLIDING GLASS	1
③	3'-0"	6'-8"	(2)2"x8"	38"x82-1/2"	20 MINUTE	RH-1
④	3'-0"	6'-8"	(2)2"x8"	38"x82-1/2"	HALF LITE	LH-1
⑤	3'-0"	6'-8"		38"x82-1/2"	6-PANEL	LH-1
⑥	2'-8"	6'-8"		34"x82-1/2"	6-PANEL	LH-3
⑦	2'-6"	6'-8"		32"x82-1/2"	6-PANEL	RH-1
⑧	2'-4"	6'-8"		30"x82-1/2"	6-PANEL	LH-1
⑨	2'-0"	6'-8"		26"x82-1/2"	6-PANEL	RH-2
⑩	2'-6"	6'-8"		32"x82-1/2"	POCKET	3
⑪	5'-0"	6'-8"		61'-1/4"x81"	BI-FOLD	1
⑫	5'-0"	6'-8"		60"x82-1/2"	BI-PASS	2
⑬	16'-0"	8'-0"	(2)11'-7/8"LVLS		OVERHEAD DOOR	1
⑭	8'-0"	8'-0"	(2)9'-1/2"LVLS		OVERHEAD DOOR	1
TOTAL						20

WINDOW SCHEDULE						
SYMBOL	WIDTH	HEIGHT	HEADER	FRAMING	NOTES	QUANTITY
Ⓐ	4'-0"	5'-0"	(2)2"x10"	49"x61"	SLIDER	1
Ⓑ	5'-0"	5'-0"	(2)2"x10"	61"x61"	SLIDER	3
Ⓒ	3'-0"	1'-0"	(2)2"x8"	37"x13"	SLIDER OBS.	1
Ⓓ	3'-0"	5'-0"	(2)2"x8"	37"x61"	SLIDER	4
Ⓔ	3'-0"	3'-0"	(2)2"x8"	37"x37"	SLIDER	1
Ⓕ	6'-0"	1'-0"	(2)2"x12"	73"x13"	FIXED	1
TOTAL						11

Living Square Feet		
Name	Area	
*Main Living	1568 SF	
*Upper Living	xxx SF	
Living total	1568 SF	
*Garage	694 SF	
Grand total	2262 SF	

FLOOR PLAN

Scale=1/4"=1'-0"

NOTE: 1/4" x 7" Drawings
are printed at Half Scale.

Buyer
Approved: _____

Date: _____



Phone: 970-255-6520 Fax: 970-255-1017
1380 North Ave.
Grand Junction, CO 81501

THE WILLOW
LOT 61
MONTROSE, CO.

GOLD Inclusions

Revisions
DATE/REVISION

ENGINEERING STAMP

SCALE:	
1/4" = 1'-0"	
TOTAL AREA (sq. ft.)	
MAIN LVL	1568
2ND LVL	0
GARAGE	694
TOTAL AREA	2262

Phase	Date	Drawn by:
PD	11-APR-2025	AC

FLOOR PLAN

A1

DISCLAIMER
This drawing is not 100% to scale as internal dimensions may vary however total square footage shown correct to Sales Proposal. Any furnishings, fixtures or appliances shown other than those noted in your specifications are for effect only and not included.

COPYRIGHT
This drawing remains the property of
Integrity Homes, LLC, and may not be used
or reproduced in whole or without written permission.