


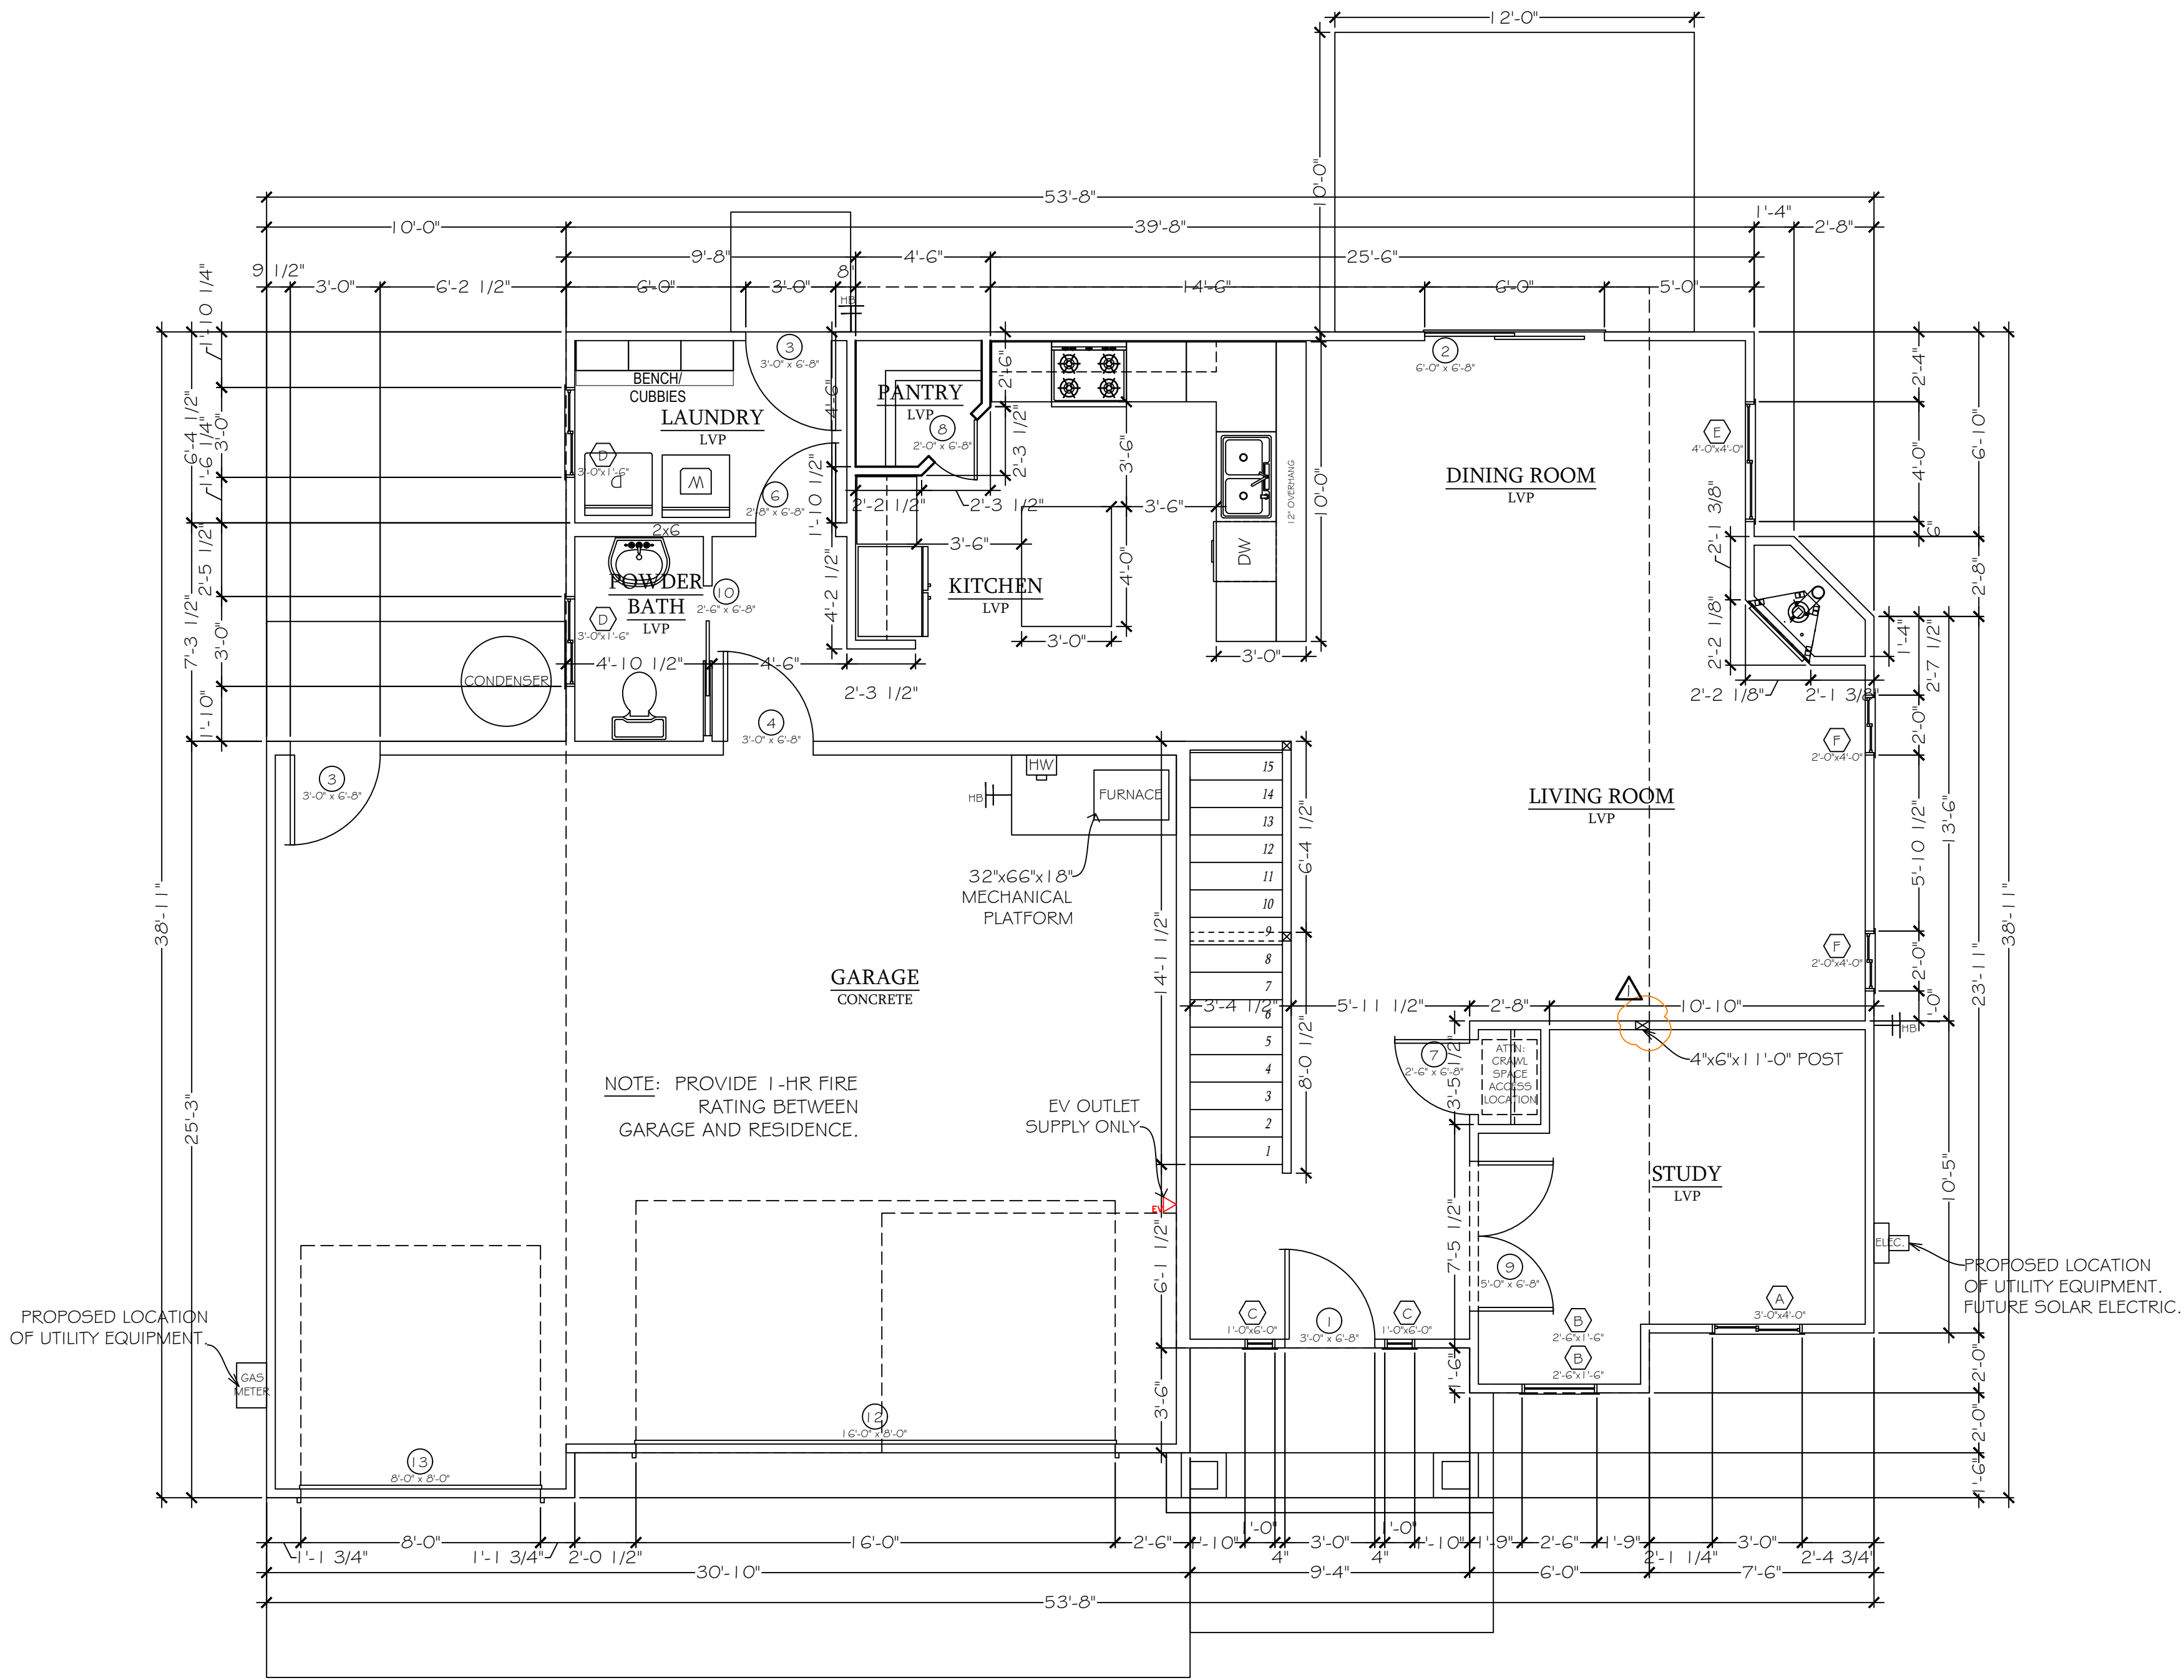


FIRST FLOOR PLAN

Scale=1/4"=1'-0"

DOOR SCHEDULE						
SYMBOL	WIDTH	HEIGHT	HEADER	FRAMING	NOTES	QUANTITY
①	3'-0"	6'-8"	(2)2"x8"	38"x82-1/2"	ENTRY	LH-1
②	6'-0"	6'-8"	(2)2"x10"	73"x82-1/2"	SLIDING GLASS	2
③	3'-0"	6'-8"	(2)2"x8"	38"x82-1/2"	HALF LITE	LH-1 RH-1
④	3'-0"	6'-8"	(2)2"x8"	38"x82-1/2"	20 MINUTE	LH-1
⑤	3'-0"	6'-8"		38"x82-1/2"	G-PANEL	LH-2 RH-1
⑥	2'-8"	6'-8"		34"x82-1/2"	G-PANEL	RH-1
⑦	2'-6"	6'-8"		32"x82-1/2"	G-PANEL	LH-2 RH-2
⑧	2'-0"	6'-8"		26"x82-1/2"	G-PANEL	LH-1
⑨	5'-0"	6'-8"		62"x82-1/2"	FRENCH DOORS	1
⑩	2'-6"	6'-8"		61-3/4"x84-1/2"	POCKET	2
⑪	6'-0"	6'-8"		72"x82-1/2"	BI-PASS	2
⑫	16'-0"	8'-0"	(2)11-7/8"LVLs		OVERHEAD DOOR	1
⑬	8'-0"	8'-0"	(2)11-7/8"LVLs		OVERHEAD DOOR	1
TOTAL						22

WINDOW SCHEDULE						
SYMBOL	WIDTH	HEIGHT	HEADER	FRAMING	NOTES	QUANTITY
A	3'-0"	4'-0"	(2)2"x8"	36"x48"	SLIDER	3
B	2'-6"	1'-6"	(2)2"x8"	30"x18"	FIXED	4
C	1'-0"	6'-0"	(2)2"x8"	12"x72"	FIXED	2
D	3'-0"	1'-6"	(2)2"x8"	36"x18"	SLIDER	2
E	4'-0"	4'-0"	(2)2"x10"	48"x48"	SLIDER	4
F	2'-0"	4'-0"	(2)2"x8"	24"x48"	SLIDER	4
G	5'-0"	1'-6"	(2)2"x10"	60"x18"	FIXED	4
TOTAL						23

Living Square Feet	
Name	Area
*Main Living	1052 SF
*Upper Living	1244 SF
Living total	2296 SF
*Garage	729 SF
Grand total	3025 SF

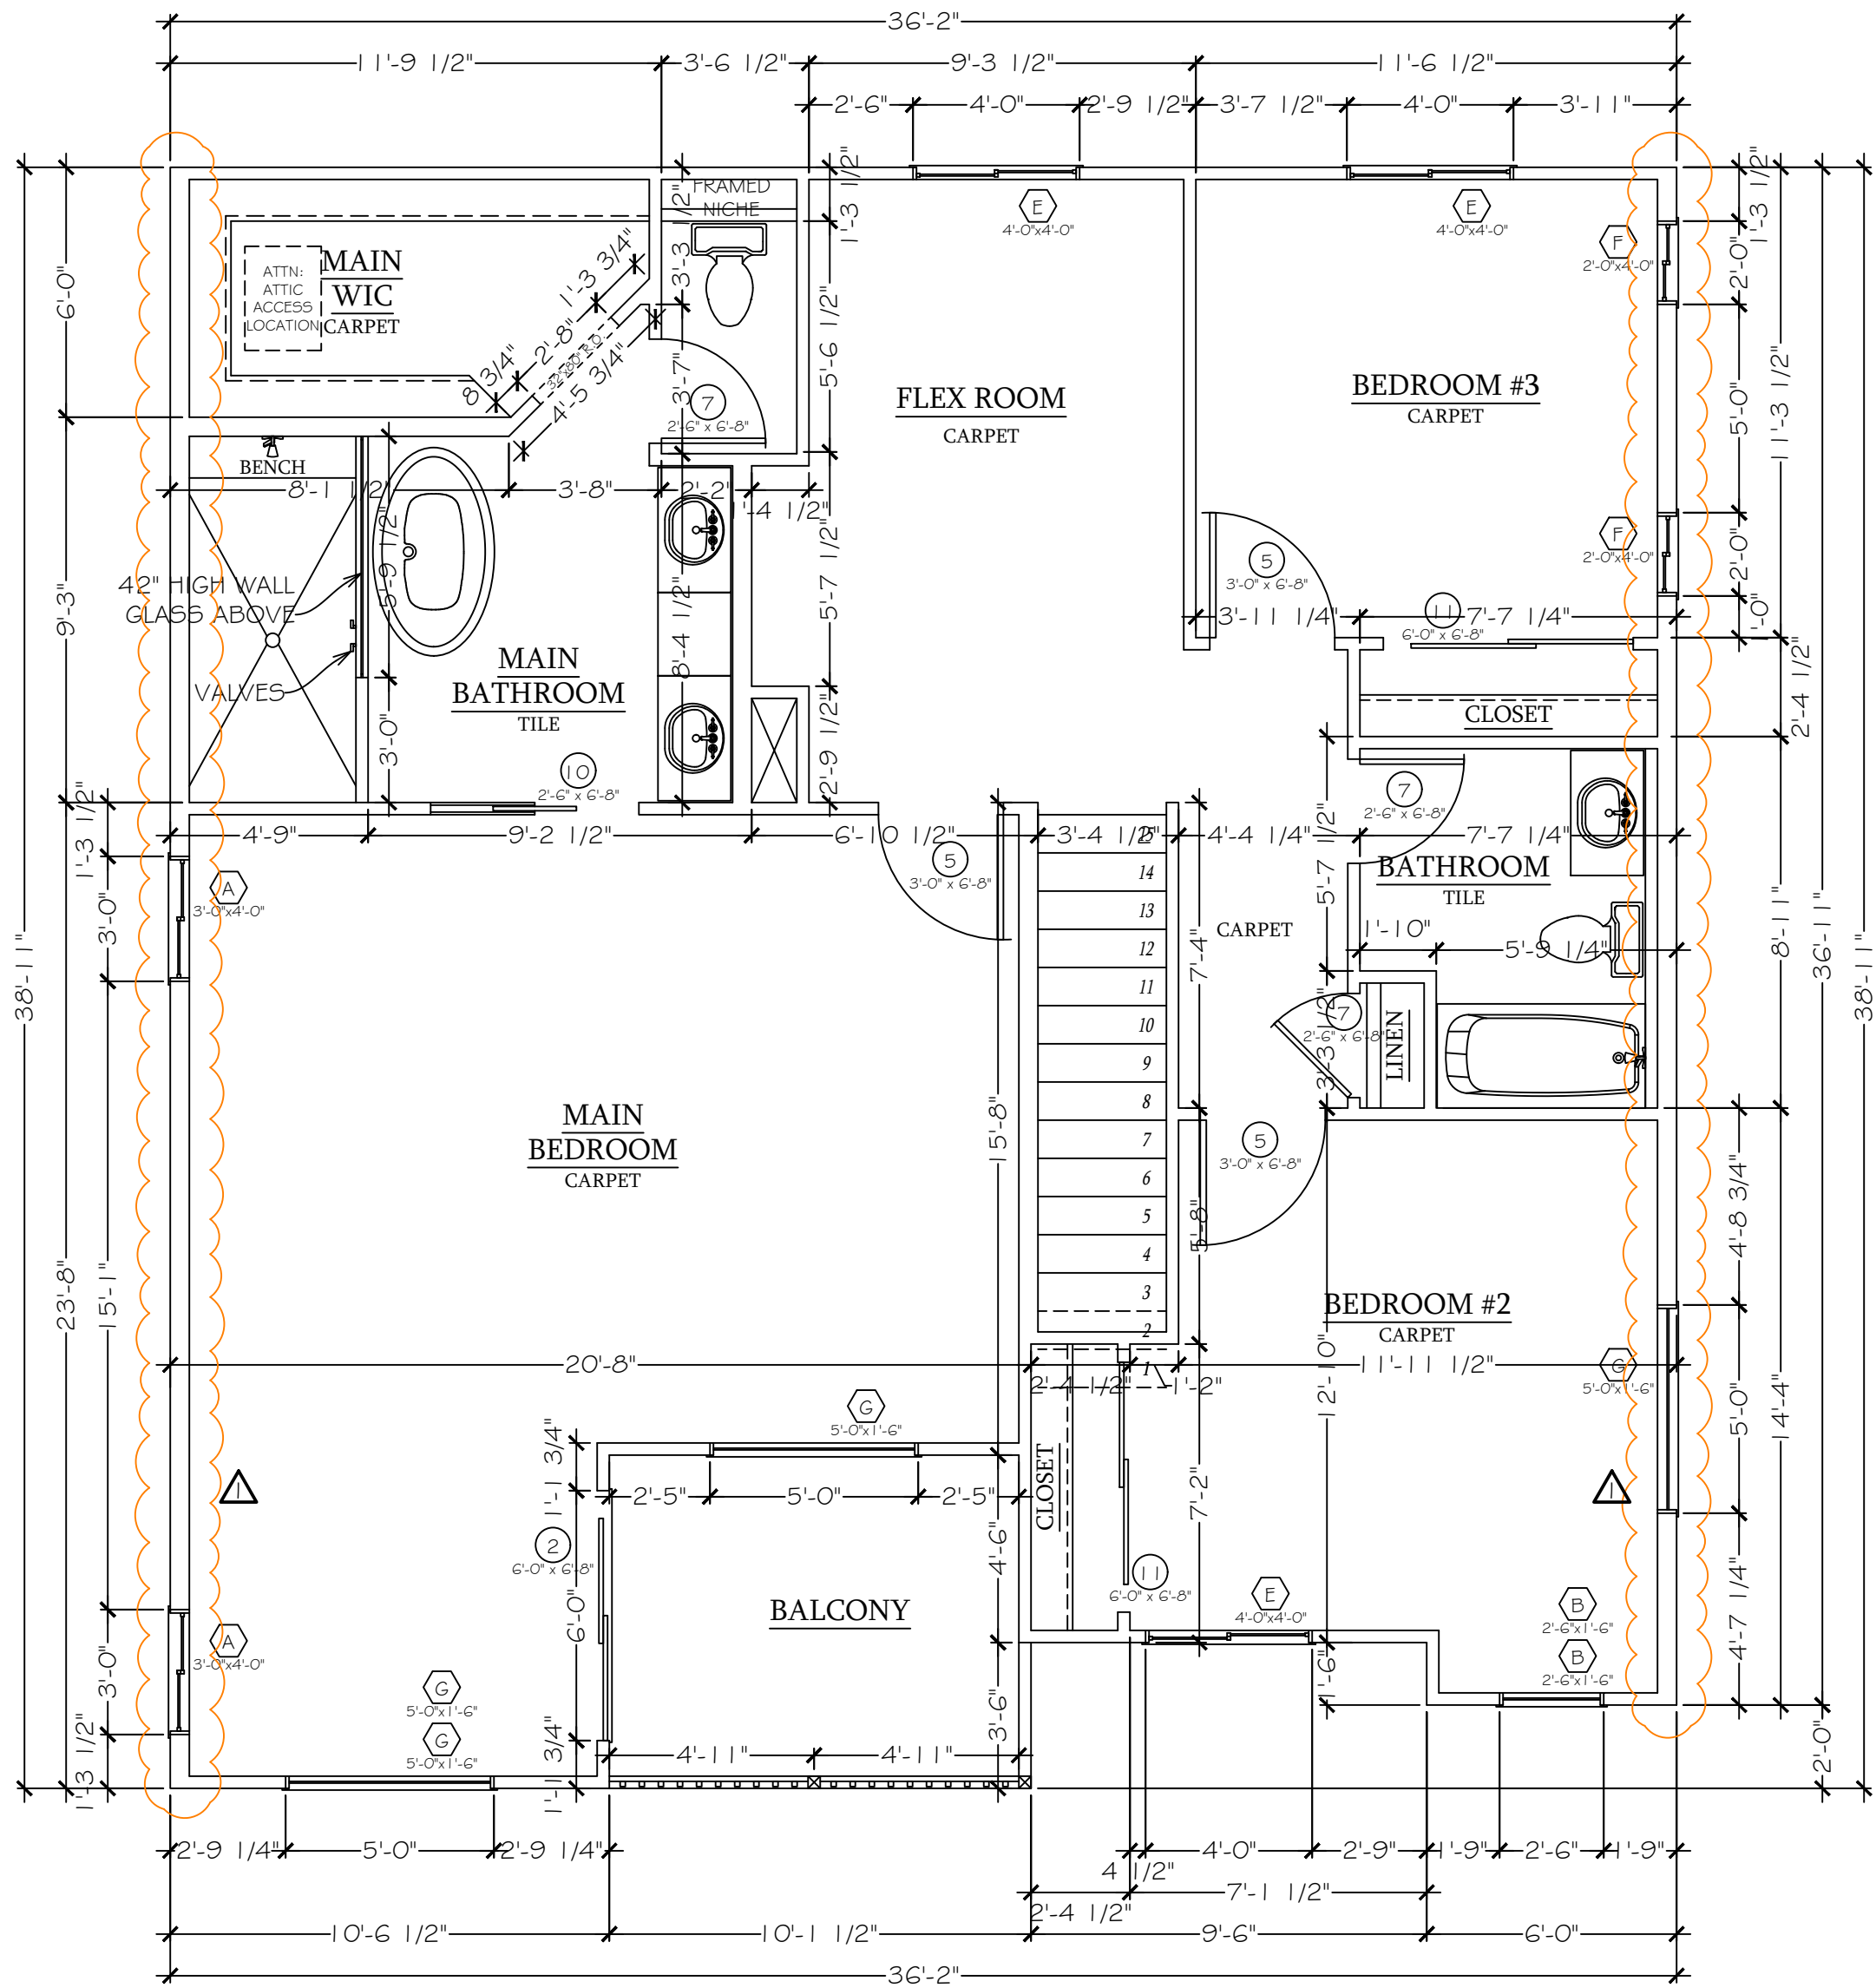

SECOND FLOOR PLAN

Scale=1/4"=1'-0"

NOTE: 11"x17" Drawings are printed at Half Scale.

Buyer Approved: _____

Date: _____



INTEGRITY HOMES

Phone: 970-255-6520 Fax: 970-255-1017
1380 North Ave.
Grand Junction, CO 81501

THE MESA 3-CAR
3318 SWAN VIEW LN
CLIFTON, CO, 81520

GOLD Inclusions

Revisions
Δ 2.22 25/UPDATED EXTERIOR WALLS ON SECOND STORY & ADDED NEEDED POST

ENGINEERING STAMP

SCALE: 1/4" = 1'-0"

TOTAL AREA (sq. ft.)	
MAIN LVL	1052
2ND LVL	1244
GARAGE	729
TOTAL AREA	3025

Phase PD Date 7-OCT-2025 Drawn by: AC

FLOOR PLAN

A1

DISCLAIMER
This plan is not 100% to scale as internal dimensions may vary slightly from those shown on the site plan. All measurements are approximate. Any furnishings, fixtures or appliances shown are for effect only and not included.
COPRIGHT
This plan remains the property of Integrity Homes, LLC and may not be used or reproduced in whole or without written permission.