



MARSHALL - FORMER BIG LOTS

109 E END BLVD | MARSHALL, TX 75670



DREXEL REALTY
PARTNERS

MADDOX GRAHAM | 405.371.0187
mgraham@drexelrealtypartners.com

MARSHALL - FORMER BIG LOTS

109 E END BLVD | MARSHALL, TX 75670



AVAILABLE:

» 34,833 SF

RATE:

» Contact Broker

HIGHLIGHTS:

- » Former Big Box Space
- » Halfway point between Longview, TX & Shreveport, LA
- » Walmart is in the top 68% of stores in the chain per Placer.ai

TRAFFIC COUNTS:

- » US-88: 16,848 VPD ('23)
- » East End Blvd: 29,817 VPD ('23)

LOCAL RETAILERS:



2024 Population

1 Mile	3,742
3 Mile	22,509
5 Mile	26,609



Daytime Pop

1 Mile	7,806
3 Mile	26,049
5 Mile	31,023



Households

1 Mile	1,394
3 Mile	8,058
5 Mile	9,687



Avg. HH Income

1 Mile	\$65,843
3 Mile	\$74,665
5 Mile	\$76,792




MARSHALL - FORMER BIG LOTS

109 E END BLVD | MARSHALL, TX 75670





DREXEL REALTY
PARTNERS

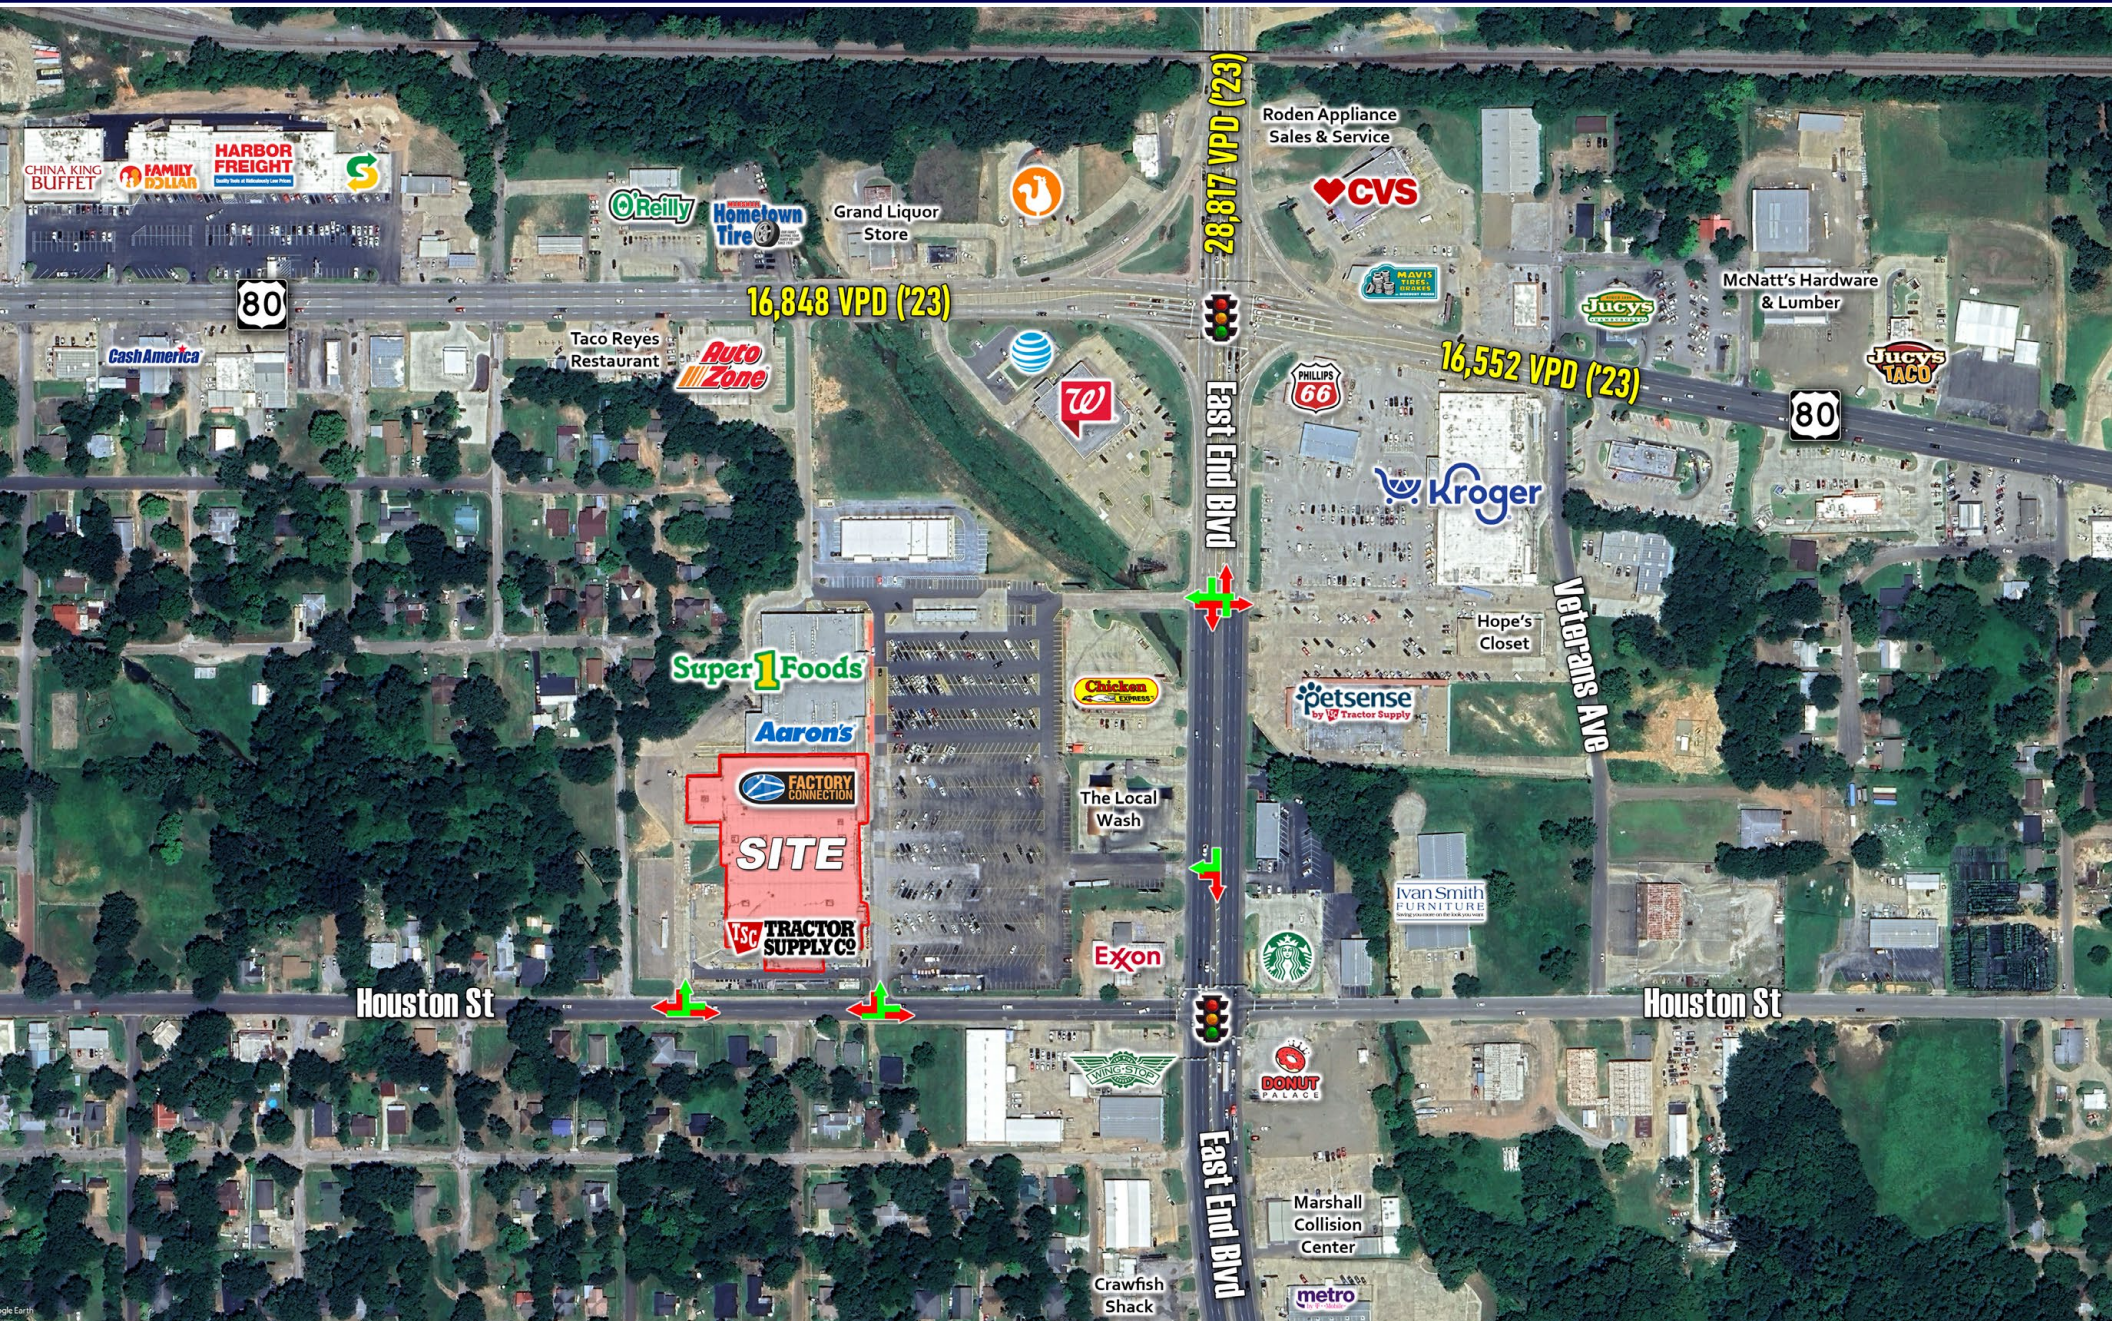


MARSHALL - FORMER BIG LOTS

109 E END BLVD | MARSHALL, TX 75670

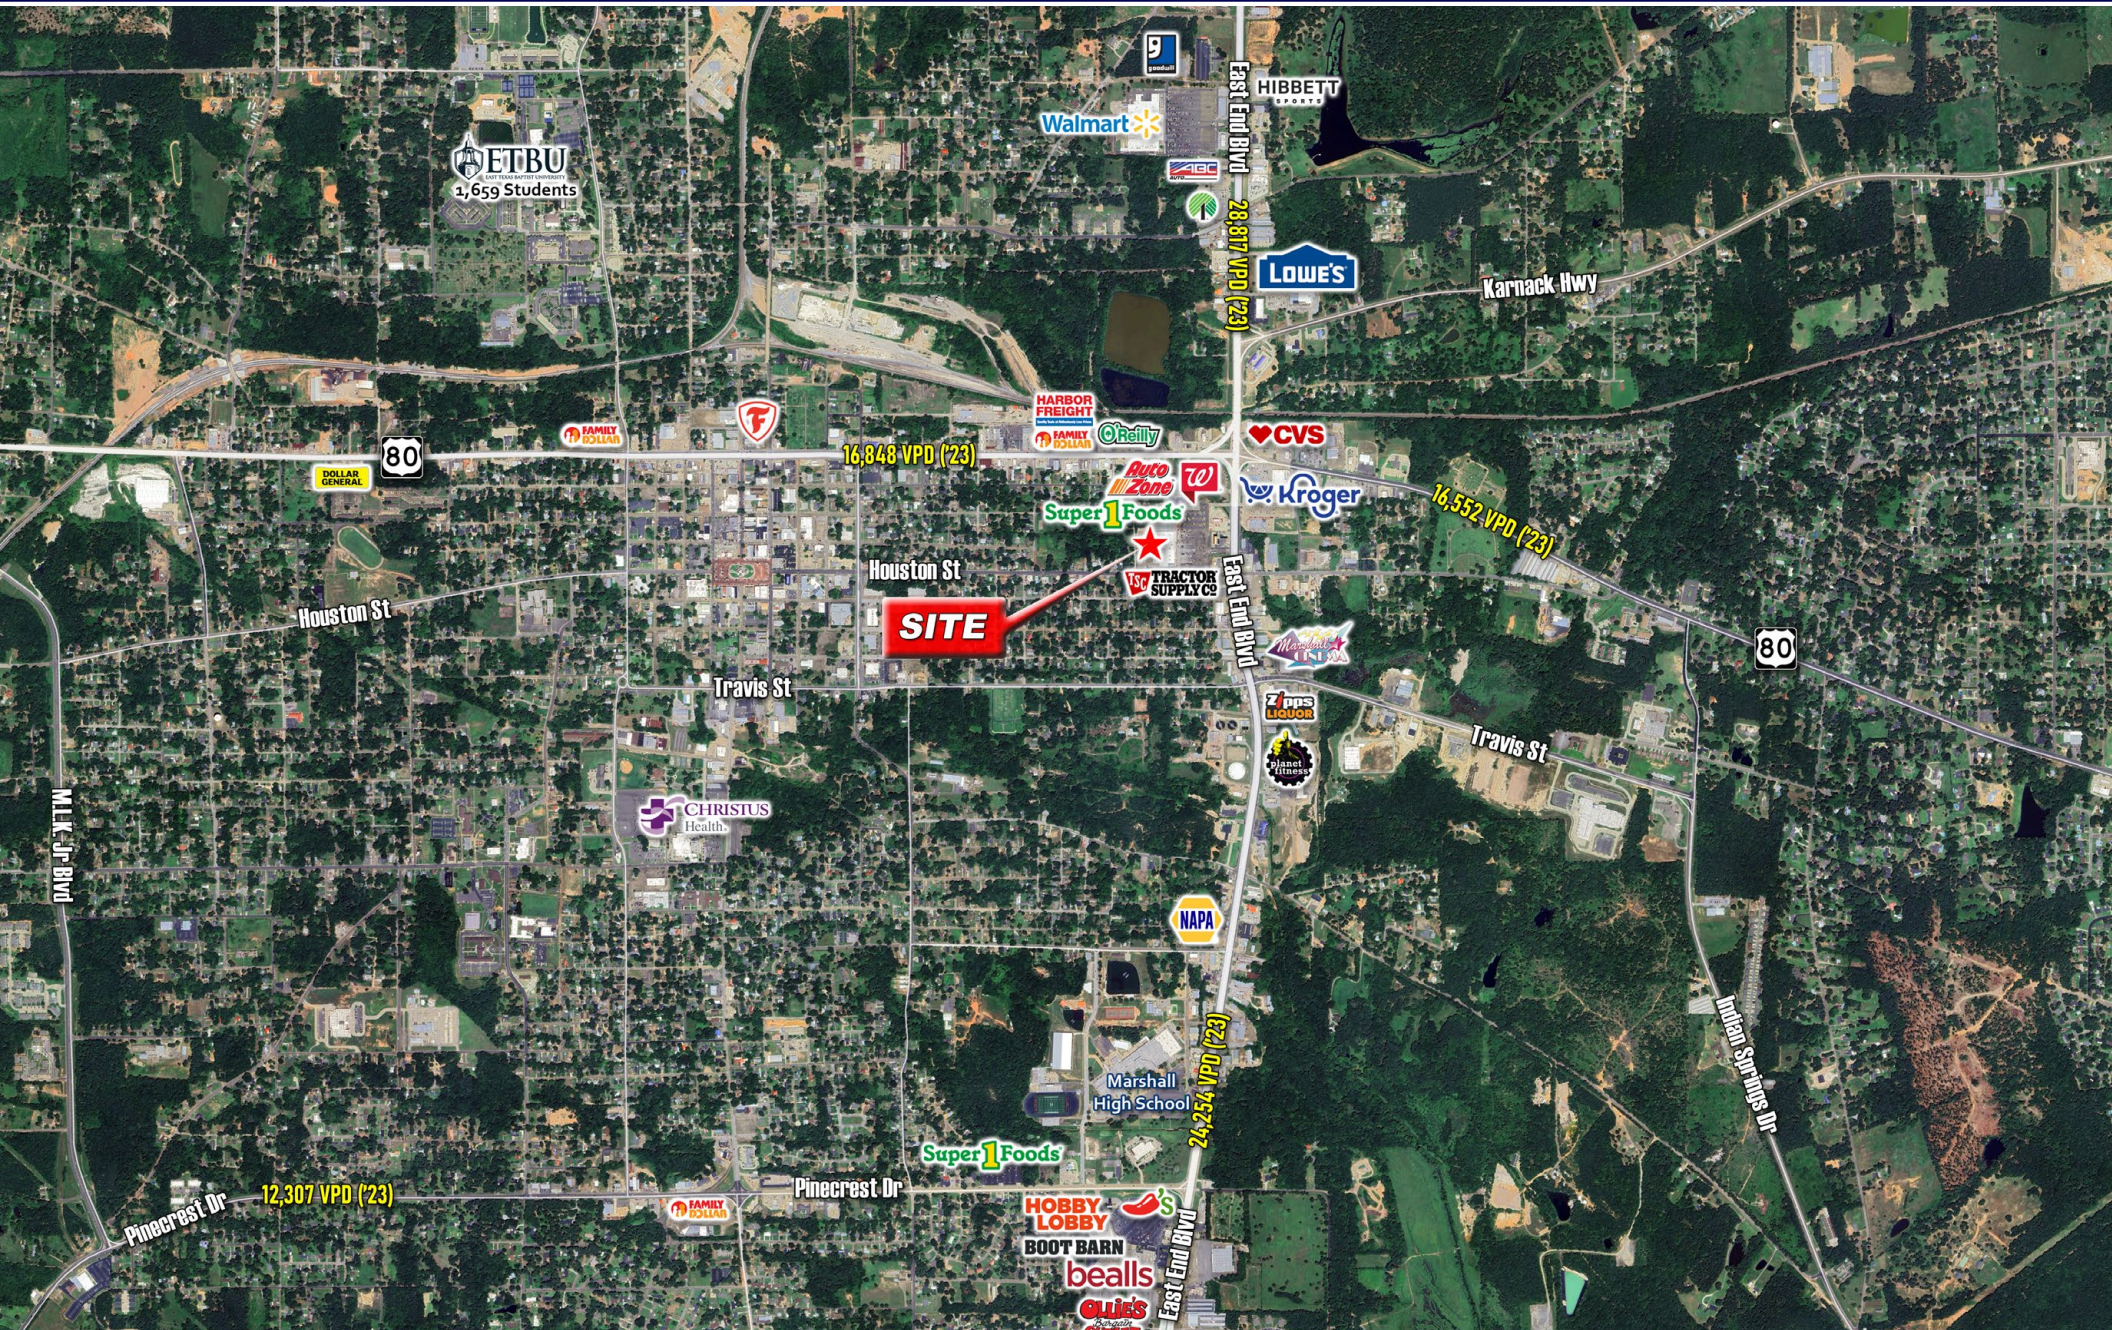

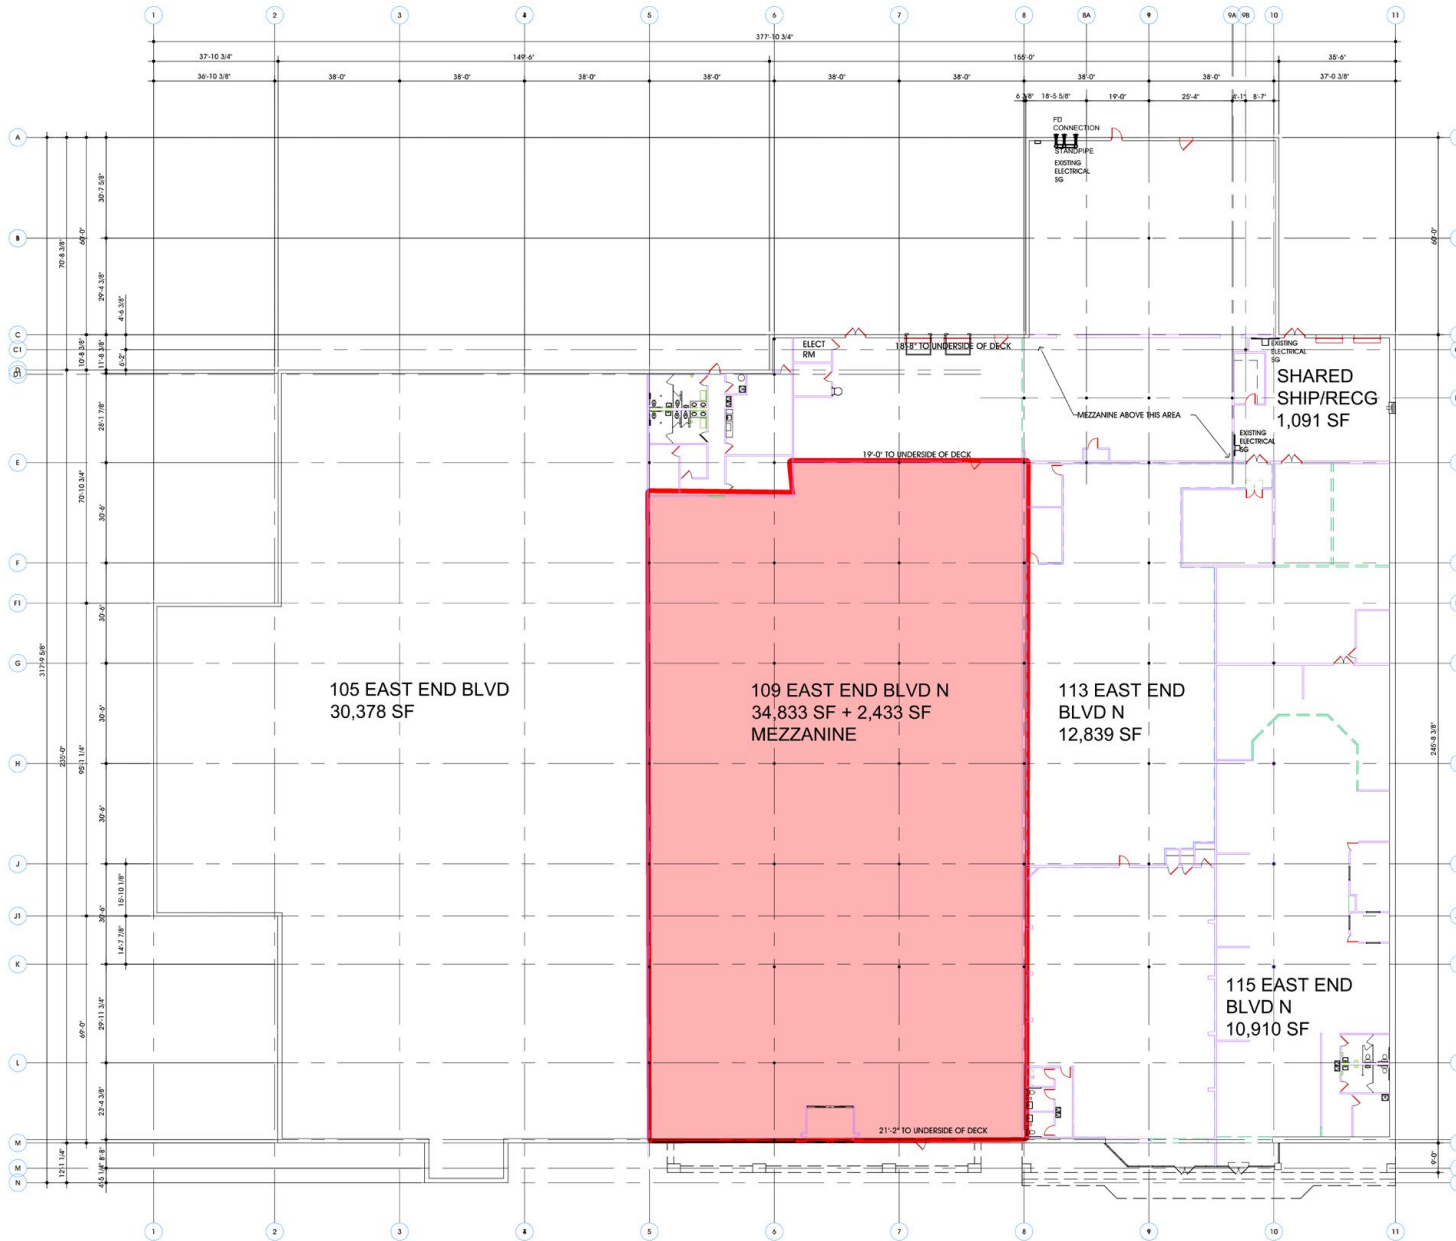

1 COMPOSITE FLOOR PLAN

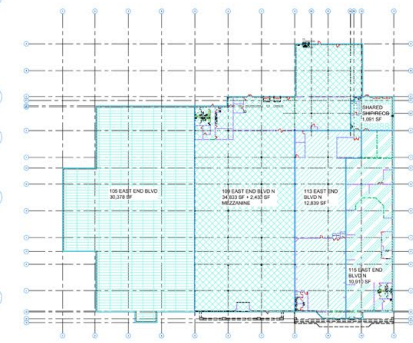

2 AREA PLAN

DRAWN BY:
DATE:
REVISED:

EXISTING CONDITIONS FOR:
SUITES 105, 109, AND 113 E END BLVD N
MARSHALL, TX 75670



ACOSTA
ARCHITECTURE, LLC
101 CRAWFORD ST
SUITE 208
HOUSTON, TX 77002
713.527.8727
ACOSTA-ARCH.COM
FIRM SEP 1960

THIS DOCUMENT IS THE PROPERTY OF ACOSTA ARCHITECTURE, LLC. IT IS TO BE USED ONLY FOR THE PROJECT AND SITE SPECIFICALLY IDENTIFIED HEREON. IT IS NOT TO BE REPRODUCED, COPIED, OR TRANSMITTED IN ANY FORM OR BY ANY MEANS, WITHOUT THE WRITTEN PERMISSION OF ACOSTA ARCHITECTURE, LLC. ACOSTA ARCHITECTURE, LLC IS NOT RESPONSIBLE FOR ANY CONSEQUENCES ARISING FROM THE USE OF THIS DOCUMENT FOR ANY OTHER PROJECT OR FOR ANY OTHER PURPOSE. THE USER OF THIS DOCUMENT SHALL BE RESPONSIBLE FOR OBTAINING ALL NECESSARY PERMITS AND APPROVALS FROM THE APPROPRIATE AGENCIES. THE USER OF THIS DOCUMENT SHALL BE RESPONSIBLE FOR OBTAINING ALL NECESSARY PERMITS AND APPROVALS FROM THE APPROPRIATE AGENCIES.

20250315 ISSUED FOR CLIENTS RECORDS.

KEY PLAN
ACOCAR: 250210

COMPOSITE
FLOOR PLAN
A100



Information About Brokerage Services

Texas law requires all real estate license holders to give the following information about brokerage services to prospective buyers, tenants, sellers and landlords.

2-10-2025



TYPES OF REAL ESTATE LICENSE HOLDERS:

- A **BROKER** is responsible for all brokerage activities, including acts performed by sales agents sponsored by the broker.
- A **SALES AGENT** must be sponsored by a broker and works with clients on behalf of the broker.

A BROKER'S MINIMUM DUTIES REQUIRED BY LAW (A client is the person or party that the broker represents):

- Put the interests of the client above all others, including the broker's own interests;
- Inform the client of any material information about the property or transaction received by the broker;
- Answer the client's questions and present any offer to or counter-offer from the client; and
- Treat all parties to a real estate transaction honestly and fairly.

A LICENSE HOLDER CAN REPRESENT A PARTY IN A REAL ESTATE TRANSACTION:

AS AGENT FOR OWNER (SELLER/LANDLORD): The broker becomes the property owner's agent through an agreement with the owner, usually in a written listing to sell or property management agreement. An owner's agent must perform the broker's minimum duties above and must inform the owner of any material information about the property or transaction known by the agent, including information disclosed to the agent or subagent by the buyer or buyer's agent. **An owner's agent fees are not set by law and are fully negotiable.**

AS AGENT FOR BUYER/TENANT: The broker becomes the buyer/tenant's agent by agreeing to represent the buyer, usually through a written representation agreement. A buyer's agent must perform the broker's minimum duties above and must inform the buyer of any material information about the property or transaction known by the agent, including information disclosed to the agent by the seller or seller's agent. **A buyer/tenant's agent fees are not set by law and are fully negotiable.**

AS AGENT FOR BOTH - INTERMEDIARY: To act as an intermediary between the parties the broker must first obtain the written agreement of *each party* to the transaction. The written agreement must state who will pay the broker and, in conspicuous bold or underlined print, set forth the broker's obligations as an intermediary. A broker who acts as an intermediary:

- Must treat all parties to the transaction impartially and fairly;
- May, with the parties' written consent, appoint a different license holder associated with the broker to each party (owner and buyer) to communicate with, provide opinions and advice to, and carry out the instructions of each party to the transaction.
- Must not, unless specifically authorized in writing to do so by the party, disclose:
 - that the owner will accept a price less than the written asking price;
 - that the buyer/tenant will pay a price greater than the price submitted in a written offer; and
 - any confidential information or any other information that a party specifically instructs the broker in writing not to disclose, unless required to do so by law.

AS SUBAGENT: A license holder acts as a subagent when aiding a buyer in a transaction without an agreement to represent the buyer. A subagent can assist the buyer but does not represent the buyer and must place the interests of the owner first.

TO AVOID DISPUTES, ALL AGREEMENTS BETWEEN YOU AND A BROKER SHOULD BE IN WRITING AND CLEARLY ESTABLISH:

- The broker's duties and responsibilities to you, and your obligations under the representation agreement.
- Who will pay the broker for services provided to you, when payment will be made and how the payment will be calculated.

LICENSE HOLDER CONTACT INFORMATION: This notice is being provided for information purposes. It does not create an obligation for you to use the broker's services. Please acknowledge receipt of this notice below and retain a copy for your records.

DRP RE, LLC dba Drexel Partners	9016185	TGrisham@drexelrealtypartners.com	214.263.1457
Licensed Broker / Broker Firm Name or Primary Assumed Business Name	License No.	Email	Phone
Tyler Grisham	591398	TGrisham@drexelrealtypartners.com	214.263.1457
Designated Broker of Firm	License No.	Email	Phone
Licensed Supervisor of Sales Agent / Associate	License No.	Email	Phone
Maddox Graham	770735	MGraham@drexelrealtypartners.com	405.371.0187
Sales Agent / Associate's Name	License No.	Email	Phone

Buyer/Tenant/Seller/Landlord Initials

Date

Regulated by the Texas Real Estate Commission

Information available at www.trec.texas.gov

IABS 1-1