

Plans Conform to the requirements of the Florida Building Code 2010 Edition with adopted supplements.  
 Wind Speed 140  
 Enclosed Building Type  
 Risk Category 2  
 Exposure Category C  
 Internal Pressure Coefficient = .18  
 Wind Importance Factor 1  
 Wind Pressures +33.1 -43.1

# Davis Residence


137 Bhotefuhr Avenue  
 Daytona Beach Shores, Florida

Table of Contents	
Sheet	Name
A-1	Title Sheet
A-2	Axonometric View
A-3	Site Plan
A-4	Garage/ Basement Plan
A-5	1st. Floor Plan
A-6	2nd. Floor Plan
A-7	North & South Elevations
A-8	East & West Elevations
A-9	Bldg Sections
A-10	Typical Sections

REVISIONS 

DRAWING NOT VALID UNLESS SIGNED, SEALED & DATED BY A REGISTERED PROFESSIONAL

**Richard Brookfield Architect, P.A.**  
 Fla. Reg. # AR 0014568  
**brookfieldarchitect.com**  
 P.O. Box 4195 Ormond Beach, FL USA 32175  
 Ph: (386) 334-3564

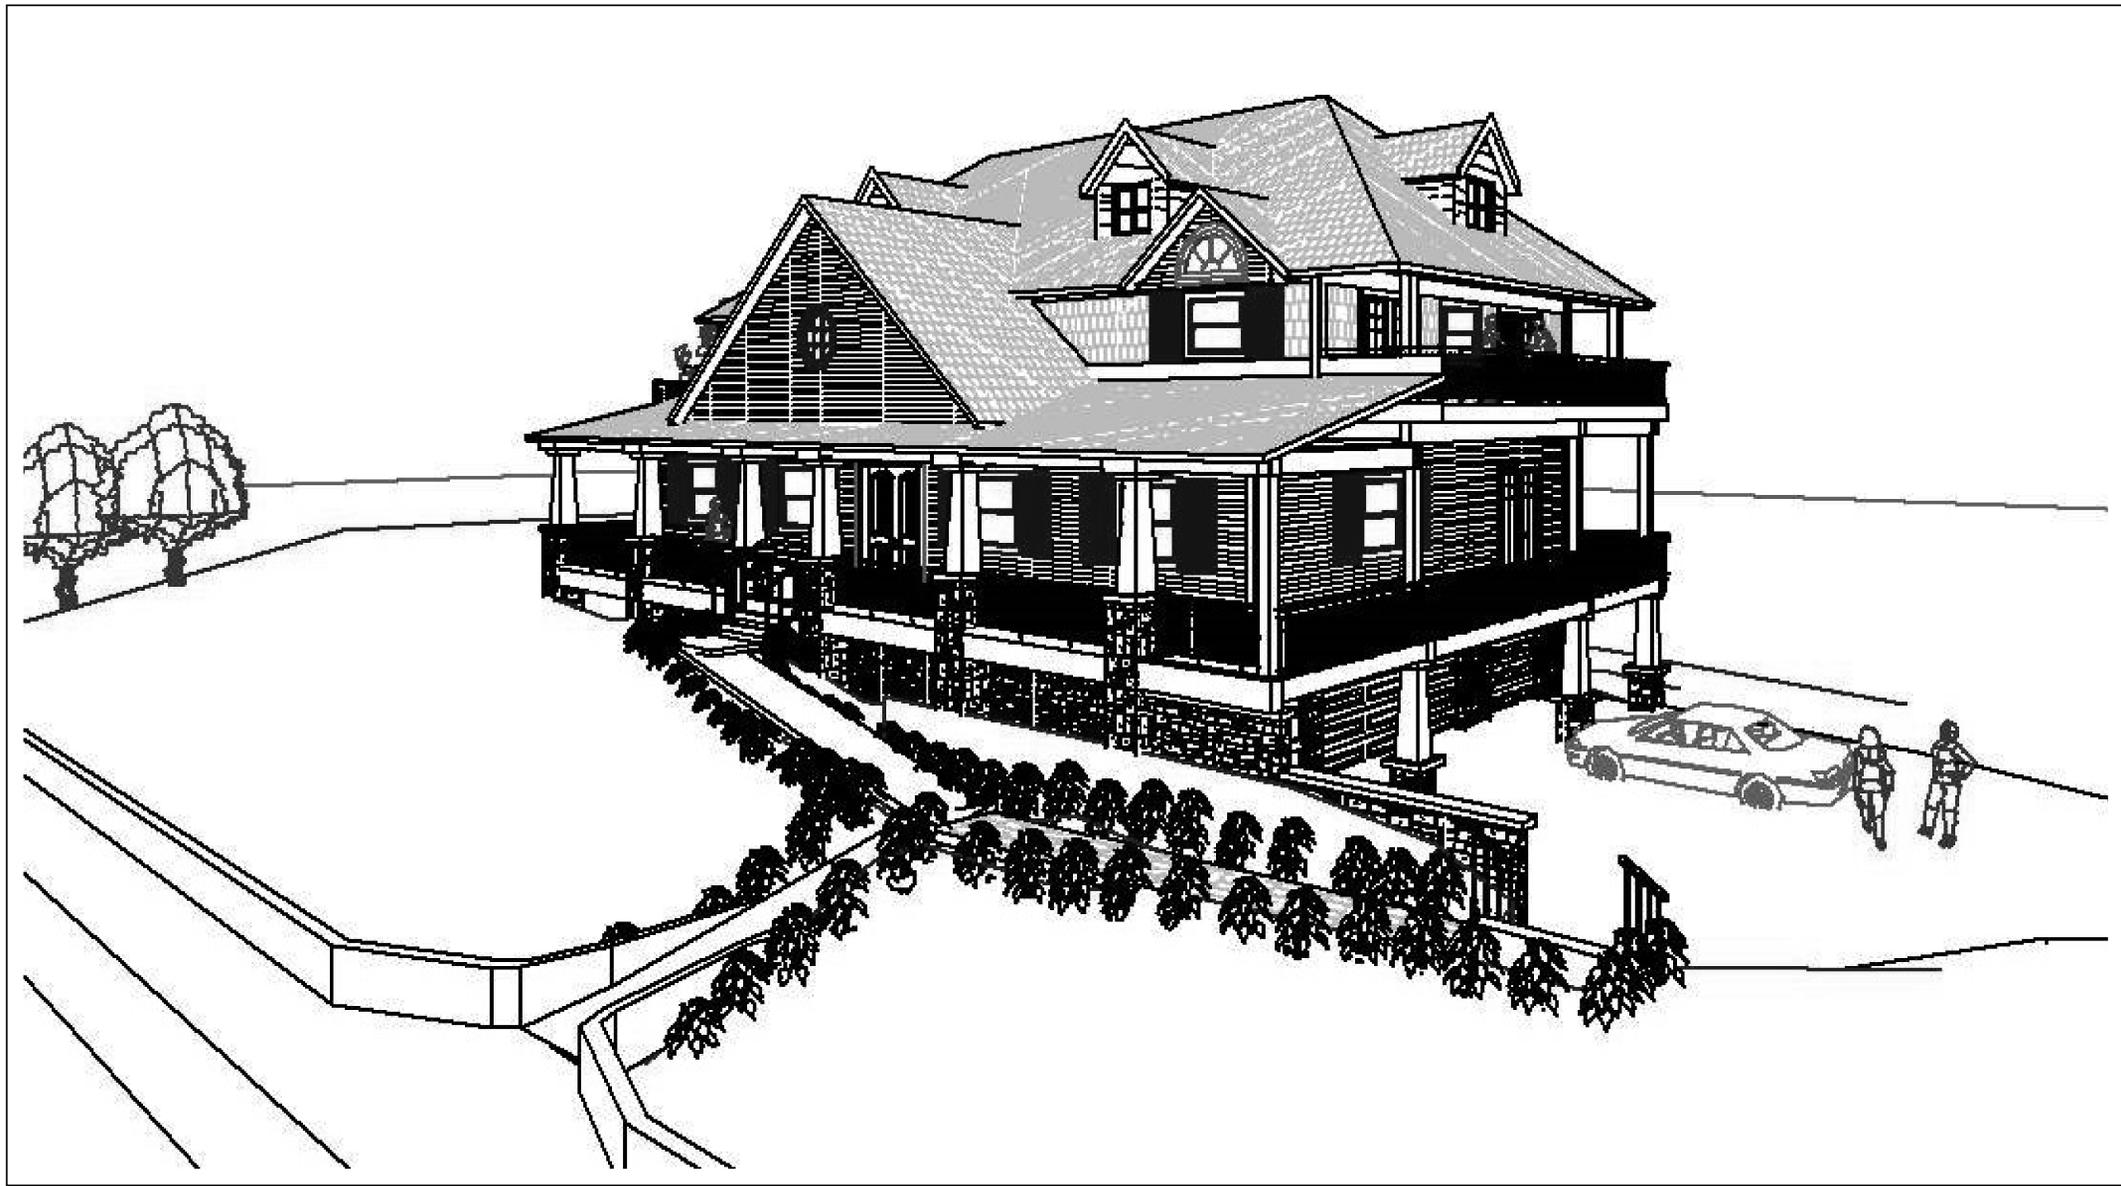

Front Perspective

**Davis Residence**  
 137 Bhotefuhr Avenue  
 Daytona Beach Shores, Florida

THIS DRAWING AND IT'S REPRODUCTIONS ARE THE PROPERTY OF THE ARCHITECT AND MAY NOT BE REPRODUCED, PUBLISHED OR USED IN ANYWAY WITHOUT THE WRITTEN PERMISSION OF THE ARCHITECT.

DATE  
 July 11, 2015

COMM. NO.  
 043803422

DRAWN BY  
 R.B.

SHEET TITLE

Title Sheet

SHEET

**A-1**  
 OF

SHEET 1 OF 21