


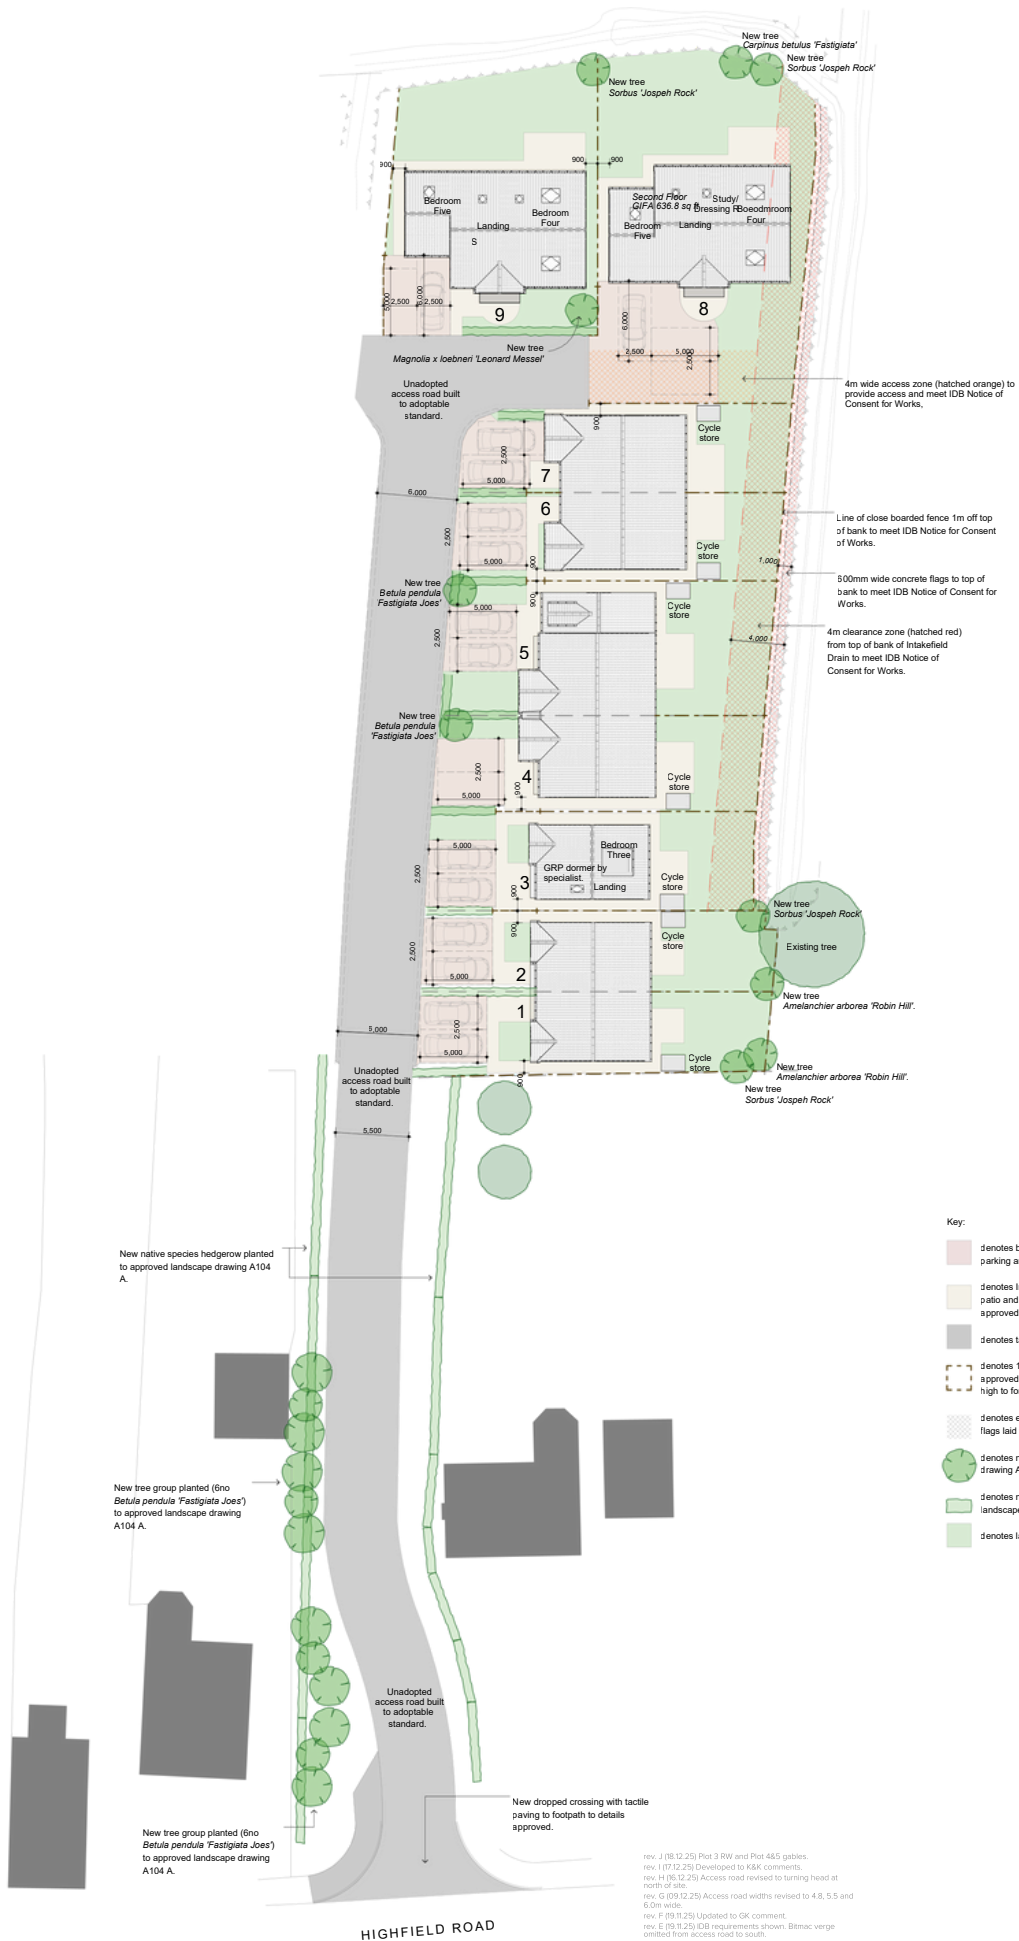

## Proposed Site Plan



rev. J (06.12.25) Plot 3 RW and Plot 48.5 gables.  
rev. I (07.12.25) Developed to K&A comments.  
rev. H (06.12.25) Access road revised to turning head at north of site.  
rev. G (09.12.25) Access road widths revised to 4.8, 5.5 and 6.0m wide.  
rev. F (05.11.25) Updated to GK comment.  
rev. E (05.11.25) IDB requirements shown. Bitmac verge omitted from access road to south.  
rev. D (29.09.25) Cycle stores added.  
rev. C (01.08.25) Updated for S73 application.  
rev. B (23.07.25) Blotwidth 2 added.  
rev. A (05.07.25) Plot 1 & 2 moved west. Plot 3 variant to increase rear garden length.

Project No. Drawing No.

WG148203 J