


Job Numbers


18-0300	Engineering
18-0370	Site & Roads
18-0371	General Cond.
18-xxxx	Septic & Leach
18-0374	Water System
18-0373	Marketing
18-xxxx	Buildings

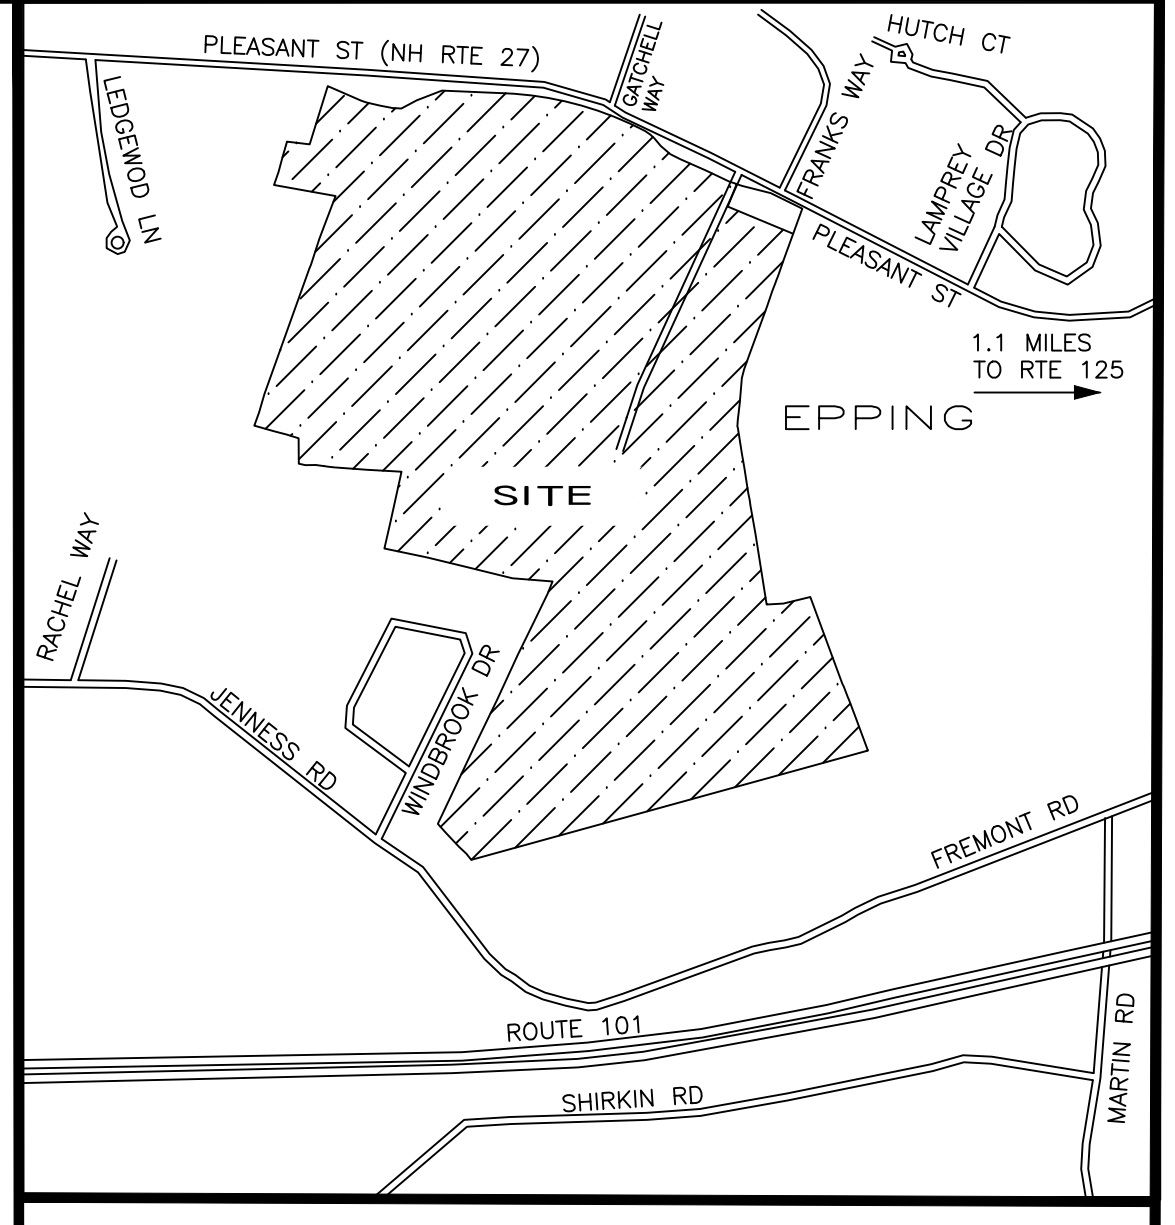

LOCUS PLAN SCALE: NOT TO SCALE

ADDRESS CHART

UNIT NUMBER	STREET ADDRESS	MAP & LOT	UNIT NUMBER	STREET ADDRESS	MAP & LOT	UNIT NUMBER	STREET ADDRESS	MAP & LOT
1	3 SUNSET RIDGE ROAD	028-038-101	29A	6A CARDINAL LANE	028-038-156	57A	4A WALKER ROAD	028-038-212
2A	8A SUNSET RIDGE ROAD	028-038-102	29B	6B CARDINAL LANE	028-038-157	57B	4B WALKER ROAD	028-038-213
2B	8B SUNSET RIDGE ROAD	028-038-103	30A	8A CARDINAL LANE	028-038-158	58A	2A WALKER ROAD	028-038-214
3A	10A SUNSET RIDGE ROAD	028-038-104	30B	8B CARDINAL LANE	028-038-159	58B	2B WALKER ROAD	028-038-215
3B	10B SUNSET RIDGE ROAD	028-038-105	31A	10A CARDINAL LANE	028-038-160	59A	14A LOGAN MICHAEL LANE	028-038-216
4A	12A SUNSET RIDGE ROAD	028-038-106	31B	10B CARDINAL LANE	028-038-161	59B	14B LOGAN MICHAEL LANE	028-038-217
4B	12B SUNSET RIDGE ROAD	028-038-107	32A	12A CARDINAL LANE	028-038-162	60A	12A LOGAN MICHAEL LANE	028-038-218
5A	7A SUNSET RIDGE ROAD	028-038-108	32B	12B CARDINAL LANE	028-038-163	60B	12B LOGAN MICHAEL LANE	028-038-219
5B	7B SUNSET RIDGE ROAD	028-038-109	33A	14A CARDINAL LANE	028-038-164	61A	10A LOGAN MICHAEL LANE	028-038-220
6A	9A SUNSET RIDGE ROAD	028-038-110	33B	14B CARDINAL LANE	028-038-165	61B	10B LOGAN MICHAEL LANE	028-038-221
6B	9B SUNSET RIDGE ROAD	028-038-111	34A	13A CARDINAL LANE	028-038-166	62A	8A LOGAN MICHAEL LANE	028-038-222
7A	11A SUNSET RIDGE ROAD	028-038-112	34B	13B CARDINAL LANE	028-038-167	62B	8B LOGAN MICHAEL LANE	028-038-223
7B	11B SUNSET RIDGE ROAD	028-038-113	35A	11A CARDINAL LANE	028-038-168	63A	6A LOGAN MICHAEL LANE	028-038-224
8A	14A SUNSET RIDGE ROAD	028-038-114	35B	11B CARDINAL LANE	028-038-169	63B	6B LOGAN MICHAEL LANE	028-038-225
8B	14B SUNSET RIDGE ROAD	028-038-115	36A	9A CARDINAL LANE	028-038-170	64A	4A LOGAN MICHAEL LANE	028-038-226
9A	2A LUNAS AVE	028-038-116	36B	9B CARDINAL LANE	028-038-171	64B	4B LOGAN MICHAEL LANE	028-038-227
9B	2B LUNAS AVE	028-038-117	37A	7A CARDINAL LANE	028-038-172	65A	2A LOGAN MICHAEL LANE	028-038-228
10A	4A LUNAS AVE	028-038-118	37B	7B CARDINAL LANE	028-038-173	65B	2B LOGAN MICHAEL LANE	028-038-229
10B	4B LUNAS AVE	028-038-119	38A	5A CARDINAL LANE	028-038-174	66A	51A SUNSET RIDGE ROAD	028-038-230
11A	6A LUNAS AVE	028-038-120	38B	5B CARDINAL LANE	028-038-175	66B	51B SUNSET RIDGE ROAD	028-038-231
11B	6B LUNAS AVE	028-038-121	39A	1A CARDINAL LANE	028-038-176	67A	54A SUNSET RIDGE ROAD	028-038-232
12A	5A LUNAS AVE	028-038-122	39B	1B CARDINAL LANE	028-038-177	67B	54B SUNSET RIDGE ROAD	028-038-233
12B	5B LUNAS AVE	028-038-123	40A	30A SUNSET RIDGE ROAD	028-038-178	68A	55A SUNSET RIDGE ROAD	028-038-234
13A	3A LUNAS AVE	028-038-124	40B	30B SUNSET RIDGE ROAD	028-038-179	68B	55B SUNSET RIDGE ROAD	028-038-235
13B	3B LUNAS AVE	028-038-125	41A	32A SUNSET RIDGE ROAD	028-038-180	69A	2A CONNOR COURT	028-038-236
14A	1A LUNAS AVE	028-038-126	41B	32B SUNSET RIDGE ROAD	028-038-181	69B	2B CONNOR COURT	028-038-237
14B	1B LUNAS AVE	028-038-127	42A	21A WALKER ROAD	028-038-182	70A	4A CONNOR COURT	028-038-238
15A	1A NOVAS CROSSING	028-038-128	42B	21B WALKER ROAD	028-038-183	70B	4B CONNOR COURT	028-038-239
15B	1B NOVAS CROSSING	028-038-129	43A	17A WALKER ROAD	028-038-184	71A	6A CONNOR COURT	028-038-240
16A	3A NOVAS CROSSING	028-038-130	43B	17B WALKER ROAD	028-038-185	71B	6B CONNOR COURT	028-038-241
16B	3B NOVAS CROSSING	028-038-131	44A	15A WALKER ROAD	028-038-186	72A	8A CONNOR COURT	028-038-242
17A	5A NOVAS CROSSING	028-038-132	44B	15B WALKER ROAD	028-038-187	72B	8B CONNOR COURT	028-038-243
17B	5B NOVAS CROSSING	028-038-133	45A	13A WALKER ROAD	028-038-188	73A	10A CONNOR COURT	028-038-244
18A	7A NOVAS CROSSING	028-038-134	45B	13B WALKER ROAD	028-038-189	73B	10B CONNOR COURT	028-038-245
18B	7B NOVAS CROSSING	028-038-135	46A	11A WALKER ROAD	028-038-190	74A	12A CONNOR COURT	028-038-246
19A	4A NOVAS CROSSING	028-038-136	46B	11B WALKER ROAD	028-038-191	74B	12B CONNOR COURT	028-038-247
19B	4B NOVAS CROSSING	028-038-137	47A	9A WALKER ROAD	028-038-192	75A	9A CONNOR COURT	028-038-248
20A	2A NOVAS CROSSING	028-038-138	47B	9B WALKER ROAD	028-038-193	75B	9B CONNOR COURT	028-038-249
20B	2B NOVAS CROSSING	028-038-139	48A	7A WALKER ROAD	028-038-194	76A	5A CONNOR COURT	028-038-250
21A	11A LUNAS AVE	028-038-140	48B	7B WALKER ROAD	028-038-195	76B	5B CONNOR COURT	028-038-251
21B	11B LUNAS AVE	028-038-141	49A	5A WALKER ROAD	028-038-196	77A	3A CONNOR COURT	028-038-252
22A	9A LUNAS AVE	028-038-142	49B	5B WALKER ROAD	028-038-197	77B	3B CONNOR COURT	028-038-253
22B	9B LUNAS AVE	028-038-143	50A	3A WALKER ROAD	028-038-198	78A	1A CONNOR COURT	028-038-254
23A	7A LUNAS AVE	028-038-144	50B	3B WALKER ROAD	028-038-199	78B	1B CONNOR COURT	028-038-255
23B	7B LUNAS AVE	028-038-145	51A	1A WALKER ROAD	028-038-200	79A	58A SUNSET RIDGE ROAD	028-038-256
24A	10A LUNAS AVE	028-038-146	51B	1B WALKER ROAD	028-038-201	79B	58B SUNSET RIDGE ROAD	028-038-257
24B	10B LUNAS AVE	028-038-147	52A	18A WALKER ROAD	028-038-202	80A	60A SUNSET RIDGE ROAD	028-038-258
25A	12A LUNAS AVE	028-038-148	52B	18B WALKER ROAD	028-038-203	80B	60B SUNSET RIDGE ROAD	028-038-259
25B	12B LUNAS AVE	028-038-149	53A	12A WALKER ROAD	028-038-204	81A	62A SUNSET RIDGE ROAD	028-038-260
26A	14A LUNAS AVE	028-038-150	53B	12B WALKER ROAD	028-038-205	81B	62B SUNSET RIDGE ROAD	028-038-261
26B	14B LUNAS AVE	028-038-151	54A	10A WALKER ROAD	028-038-206	82A	61A SUNSET RIDGE ROAD	028-038-262
27A	16A LUNAS AVE	028-038-152	54B	10B WALKER ROAD	028-038-207	82B	61B SUNSET RIDGE ROAD	028-038-263
27B	16B LUNAS AVE	028-038-153	55A	8A WALKER ROAD	028-038-208	83A	63A SUNSET RIDGE ROAD	028-038-264
28A	22A SUNSET RIDGE ROAD	028-038-154	55B	8B WALKER ROAD	028-038-209	83B	63B SUNSET RIDGE ROAD	028-038-265
28B	22B SUNSET RIDGE ROAD	028-038-155	56A	6A WALKER ROAD	028-038-210	84A	65A SUNSET RIDGE ROAD	028-038-266
			56B	6B WALKER ROAD	028-038-211	84B	65B SUNSET RIDGE ROAD	028-038-267

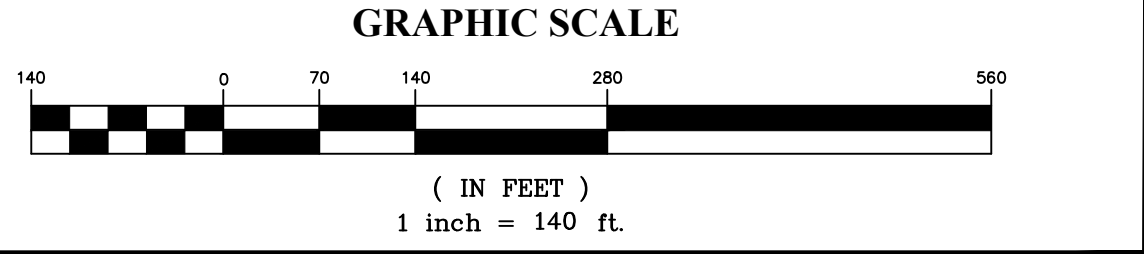

ADDRESS AND MARKETING PLAN

OF
PLEASANT VIEW FARM CONDOMINIUM
 A 166 UNIT RESIDENTIAL CONDOMINIUM DEVELOPMENT
TAX MAP 28 LOTS 38-1
 IN
 ROCKINGHAM COUNTY
EPPING, NEW HAMPSHIRE
 AS DRAWN FOR
CENTERVIEW HOLLOW LAND COMPANY, LLC
 54 SAWYER AVE
 ATKINSON, NH 03811 DATE: 08/18/2020

The dimensions, size, configurations and other information on this site plan are meant to be illustrative only and are subject to change without notice.

REVISIONS

---	DATE:	
---	DATE:	
---	DATE:	
JLS Updated building styles	DATE:	07/28/2021

DRAWN BY: JLS DATE: 08/3/2020
 APPROVED BY: xx DATE: 08/3/2020