


Buyer Approved: _____
Date: _____

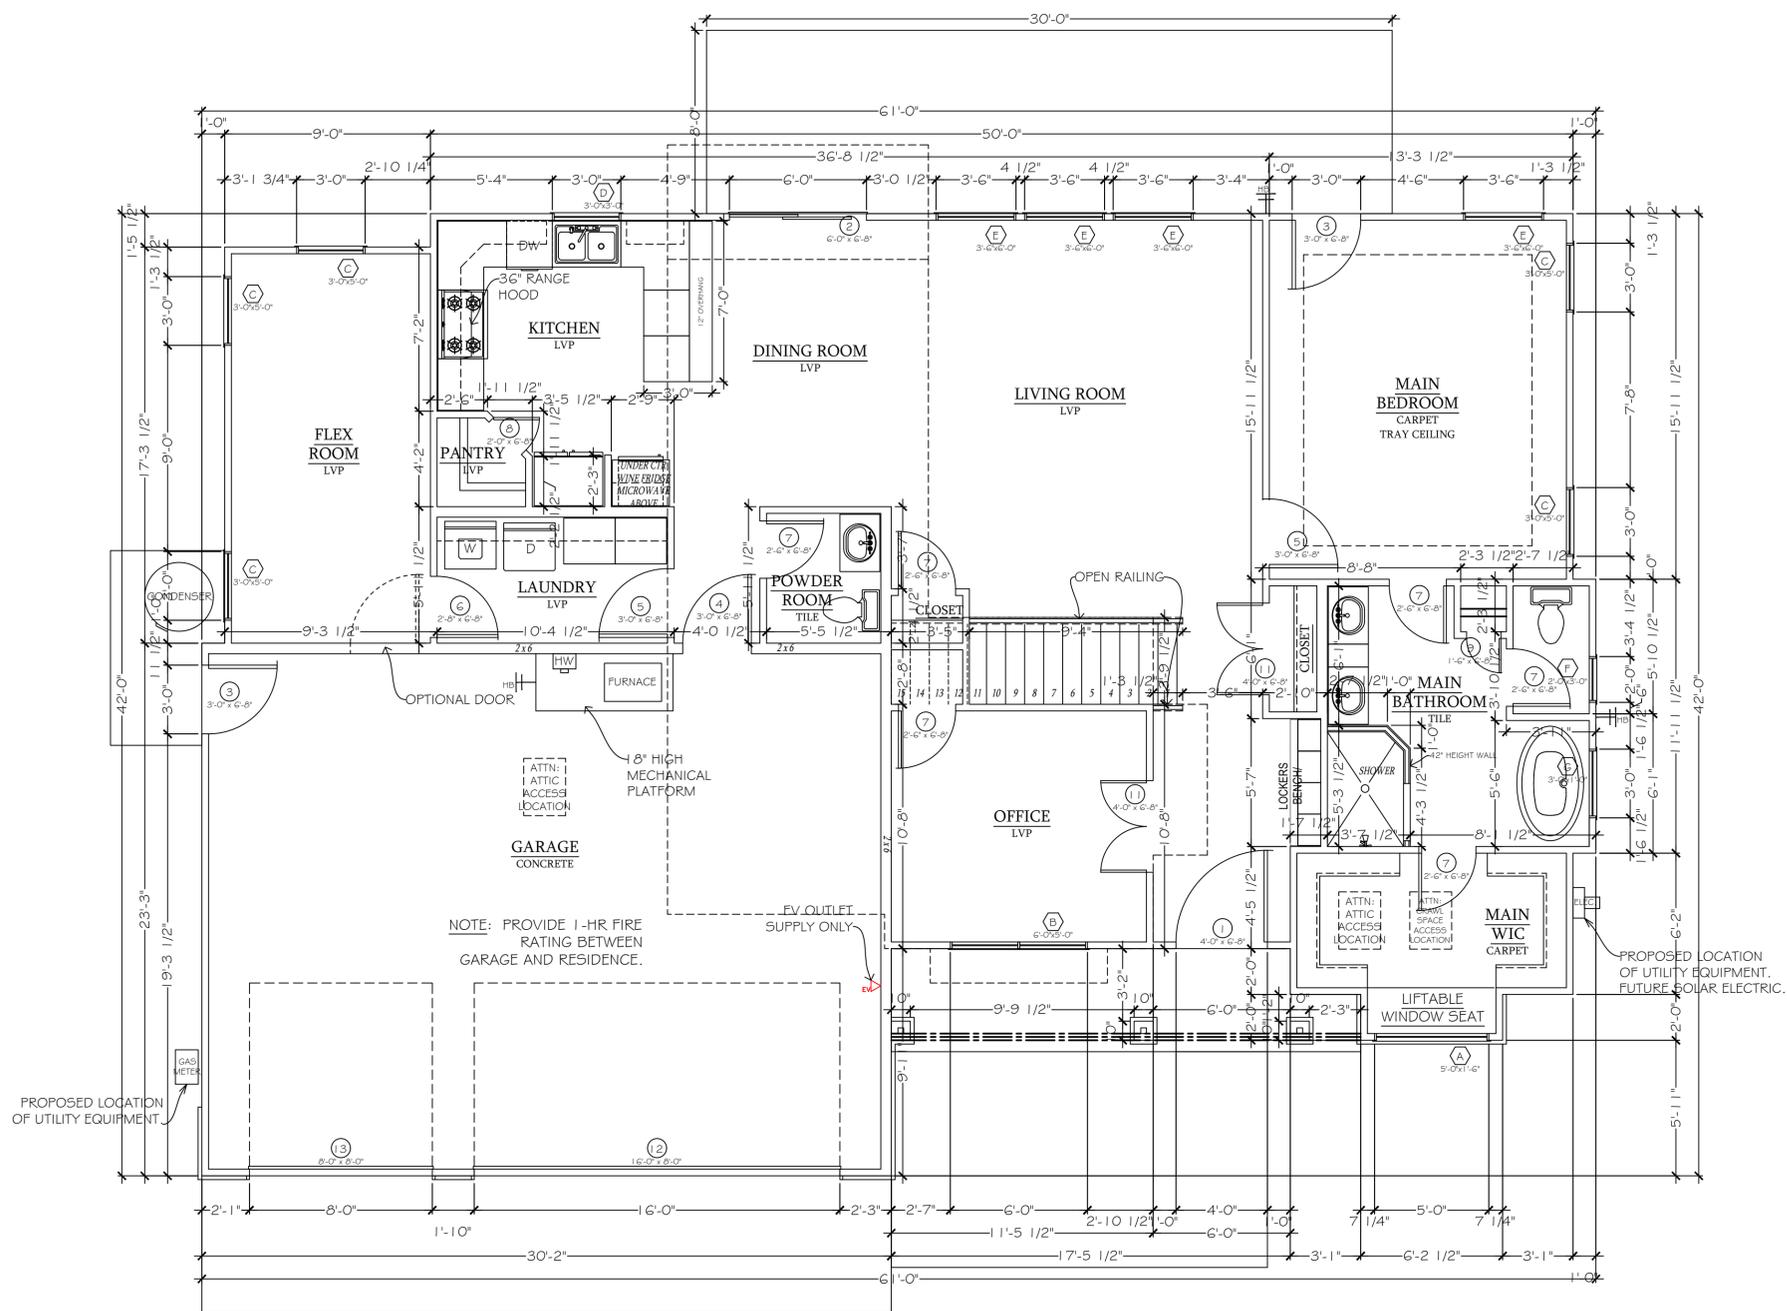


MAIN FLOOR PLAN

Scale=1/4"=1'-0"

DOOR SCHEDULE						
SYMBOL	WIDTH	HEIGHT	HEADER	FRAMING	NOTES	QUANTITY
1	4'-0"	6'-8"	(2)2"x8"	50"x82-1/2"	ENTRY	RH-1
2	6'-0"	6'-8"	(2)2"x10"	72"x82-1/2"	SLIDING GLASS	2
3	3'-0"	6'-8"	(2)2"x8"	38"x82-1/2"	HALF LITE	LH-1 RH-1
4	3'-0"	6'-8"	(2)2"x8"	38"x82-1/2"	20 MINUTE	RH-1
5	3'-0"	6'-8"		38"x82-1/2"	6-PANEL	LH-3 RH-1
6	2'-8"	6'-8"		34"x82-1/2"	6-PANEL	RH-1
7	2'-6"	6'-8"		32"x82-1/2"	6-PANEL	LH-5 RH-3
8	2'-0"	6'-8"		26"x82-1/2"	6-PANEL	LH-1
9	1'-6"	6'-8"		20"x82-1/2"	6-PANEL	LH-2
10	5'-0"	6'-8"		59"x82-1/2"	BI-PASS	1
11	4'-0"	6'-8"		50"x82-1/2"	FRENCH DOOR FULL LITE	2
12	16'-0"	8'-0"	(2)11-7/8"LVL		OVERHEAD DOOR	1
13	8'-0"	8'-0"	(2)9-1/2"LVL		OVERHEAD DOOR	1
TOTAL						27

WINDOW SCHEDULE						
SYMBOL	WIDTH	HEIGHT	HEADER	FRAMING	NOTES	QUANTITY
A	5'-0"	1'-6"	(2)2"x10"	60"x18"	FIXED	1
B	6'-0"	5'-0"	(2)2"x12"	72"x60"	DOUBLE SINGLE-HUNG	1
C	3'-0"	5'-0"	(2)2"x8"	36"x60"	SINGLE-HUNG	6
D	3'-0"	3'-0"	(2)2"x8"	36"x36"	SINGLE-HUNG	1
E	3'-6"	6'-0"	(2)2"x8"	42"x72"	FIXED TEMP.	4
F	2'-0"	3'-0"	(2)2"x8"	24"x36"	SINGLE-HUNG OBS.	1
G	3'-0"	1'-0"	(2)2"x8"	36"x12"	FIXED OBS.	1
H	2'-0"	2'-0"	(2)2"x8"	24"x24"	FIXED OBS.	1
TOTAL						16

Living Square Feet		
Name	Area	
*Main Living	1559 SF	
*Upper Living	456 SF	
Living total	2015 SF	
*Garage	682 SF	
Grand total	2697 SF	

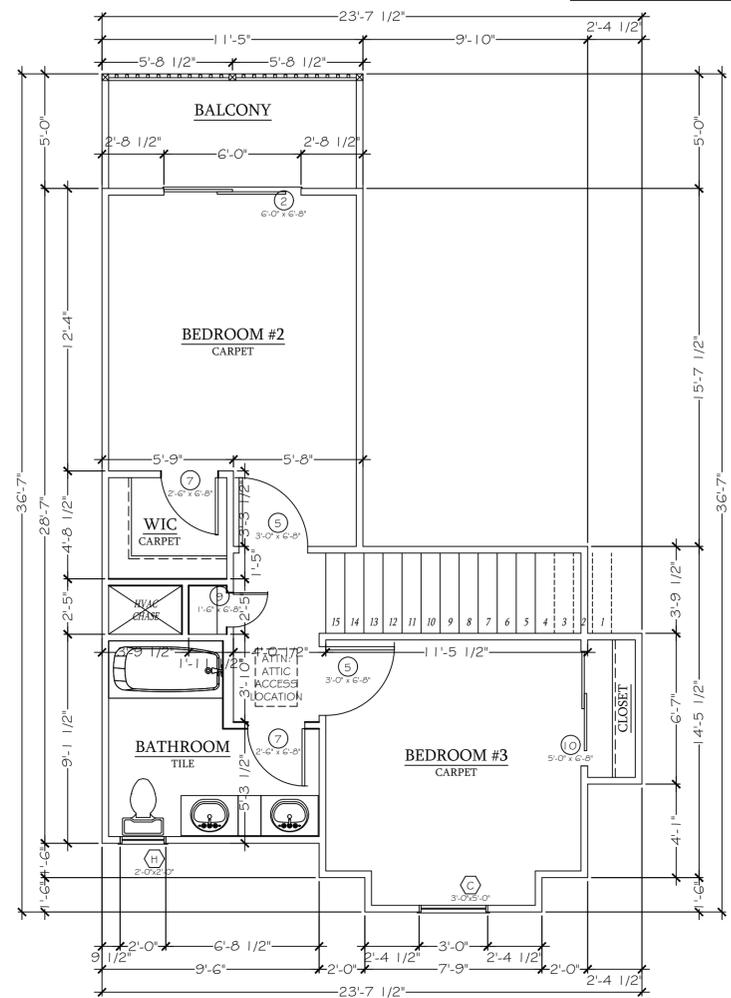

UPPER FLOOR PLAN

Scale=1/4"=1'-0"

INTEGRITY HOMES
Phone: 970-255-6520 Fax: 970-255-1017
1380 North Ave.
Grand Junction, CO 81501

THE SILVERADO
602 MANZANITA DR.
GRAND JUNCTION, CO.

GOLD Inclusions

Revisions
△

ENGINEERING STAMP

SCALE: **1/4" = 1'-0"**

TOTAL AREA (sq. ft.)	
MAIN LVL	1559
2ND LVL	456
GARAGE	682
TOTAL AREA	2697

Phase PD Date 15-JAN-2026 Drawn by: AC

FLOOR PLAN

A1

NOTE: 11"x17" Drawings are printed at Half Scale.

DISCLAIMER: This drawing is not to scale as internal dimensions may vary. Buyer is responsible for verifying all dimensions. Proposal. Any furnishings, fixtures or appliances shown other than those noted in your specifications are for effect only and not included. COPYRIGHT: This drawing remains the property of Integrity Homes, LLC and may not be used or reproduced in whole or without written permission.