

# THE SCOTTSDALE

Elevation "A"



Disclaimer: plans, elevations, and renderings are an artist's conception intended to serve as a general guide, not to accurately depict the legal description of the property's walls, boundaries, dimensions, scale of rooms, and/or their relative locations. All plans subject to change without notice or obligation. 6/15/26

**1818 MANOR HILL**  
Thornhill Subdivision - Town & Country, MO

  
**KEMP SIGNATURE HOMES**  
DESIGN, CRAFTSMANSHIP, & QUALITY

# THE SCOTTSDALE




Disclaimer: plans, elevations, and renderings are an artist's conception intended to serve as a general guide, not to accurately depict the legal description of the property's walls, boundaries, dimensions, scale of rooms, and/or their relative locations. All plans subject to change without notice or obligation. 6/15/26




**KEMP SIGNATURE HOMES**

DESIGN, CRAFTSMANSHIP, & QUALITY

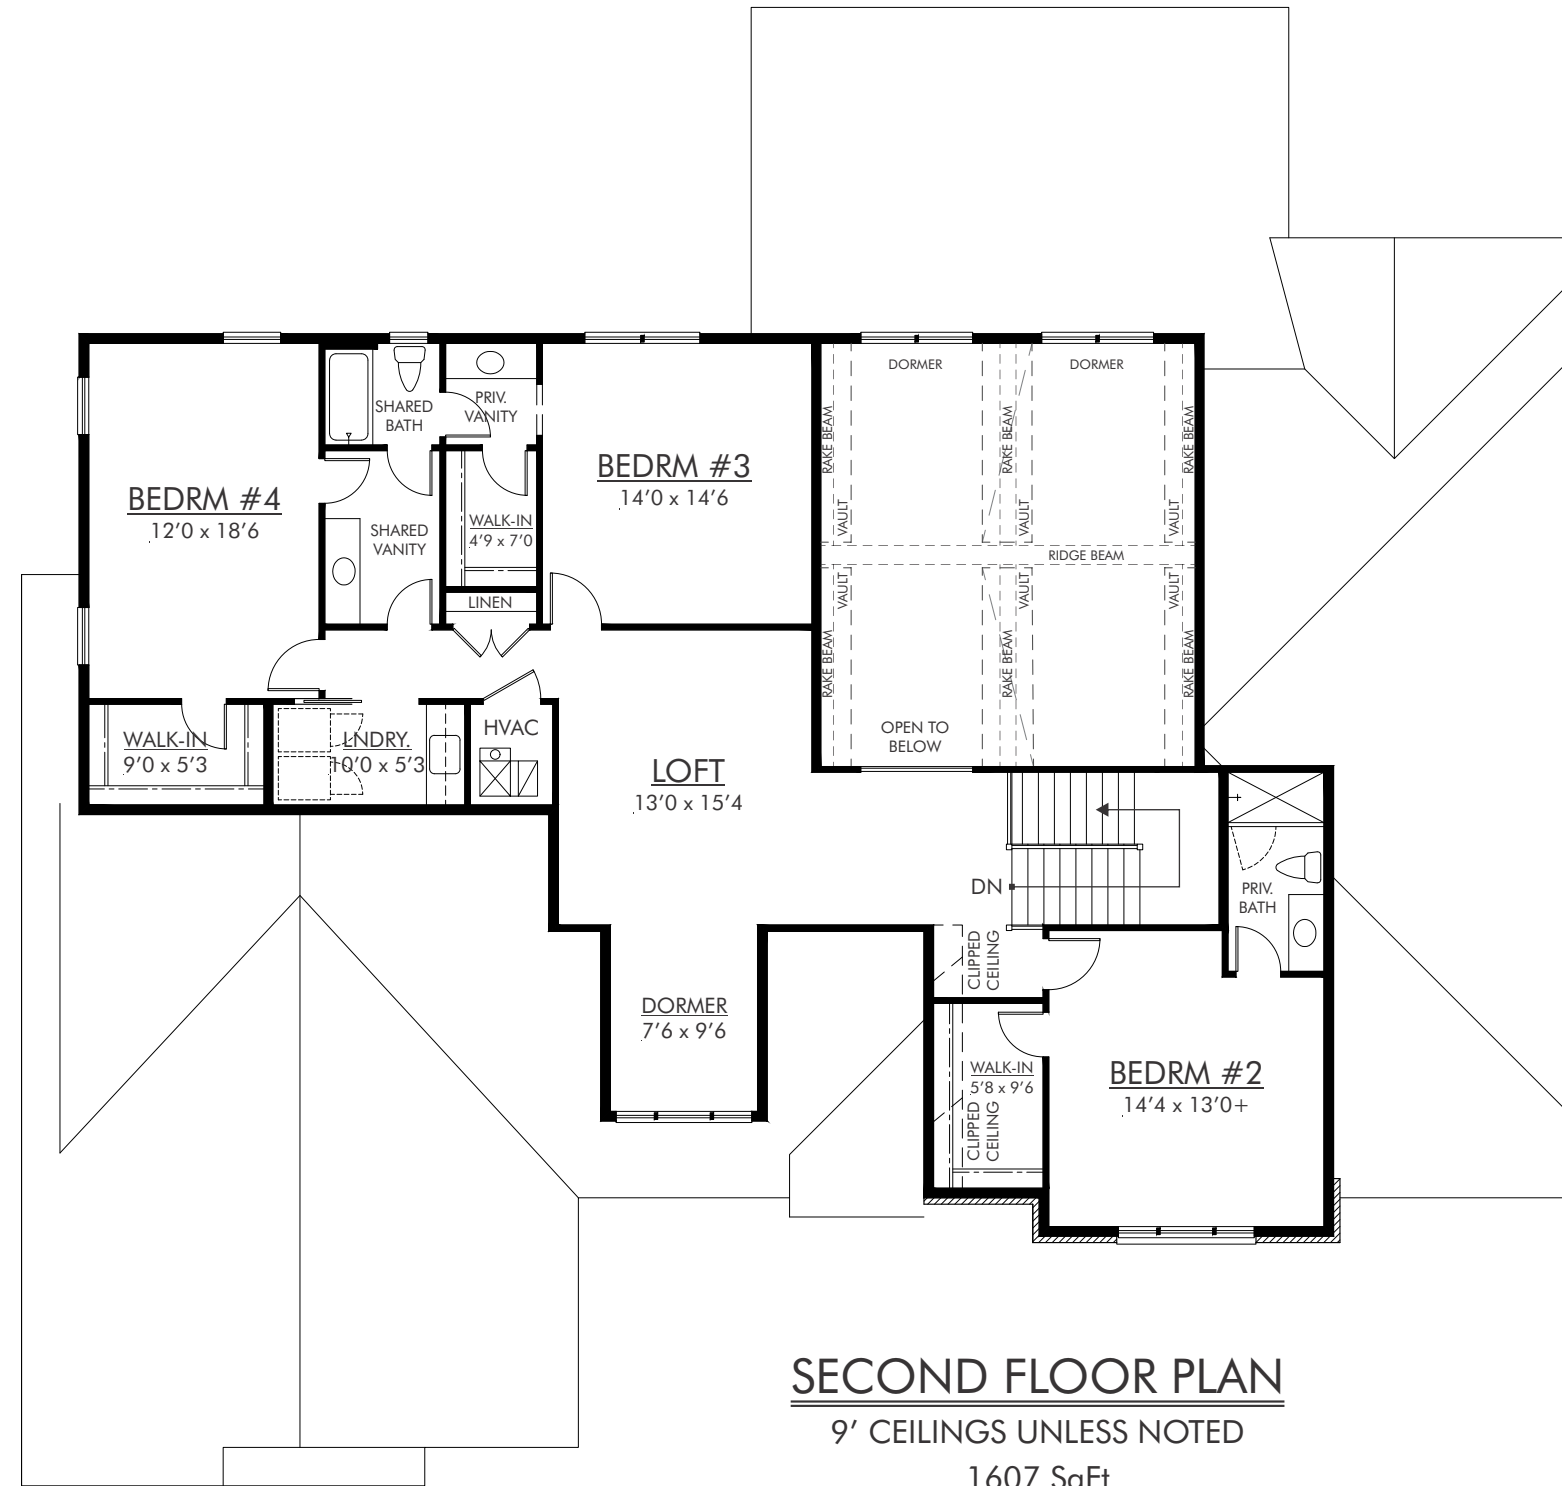

**SECOND FLOOR PLAN**  
9' CEILINGS UNLESS NOTED  
1607 SqFt



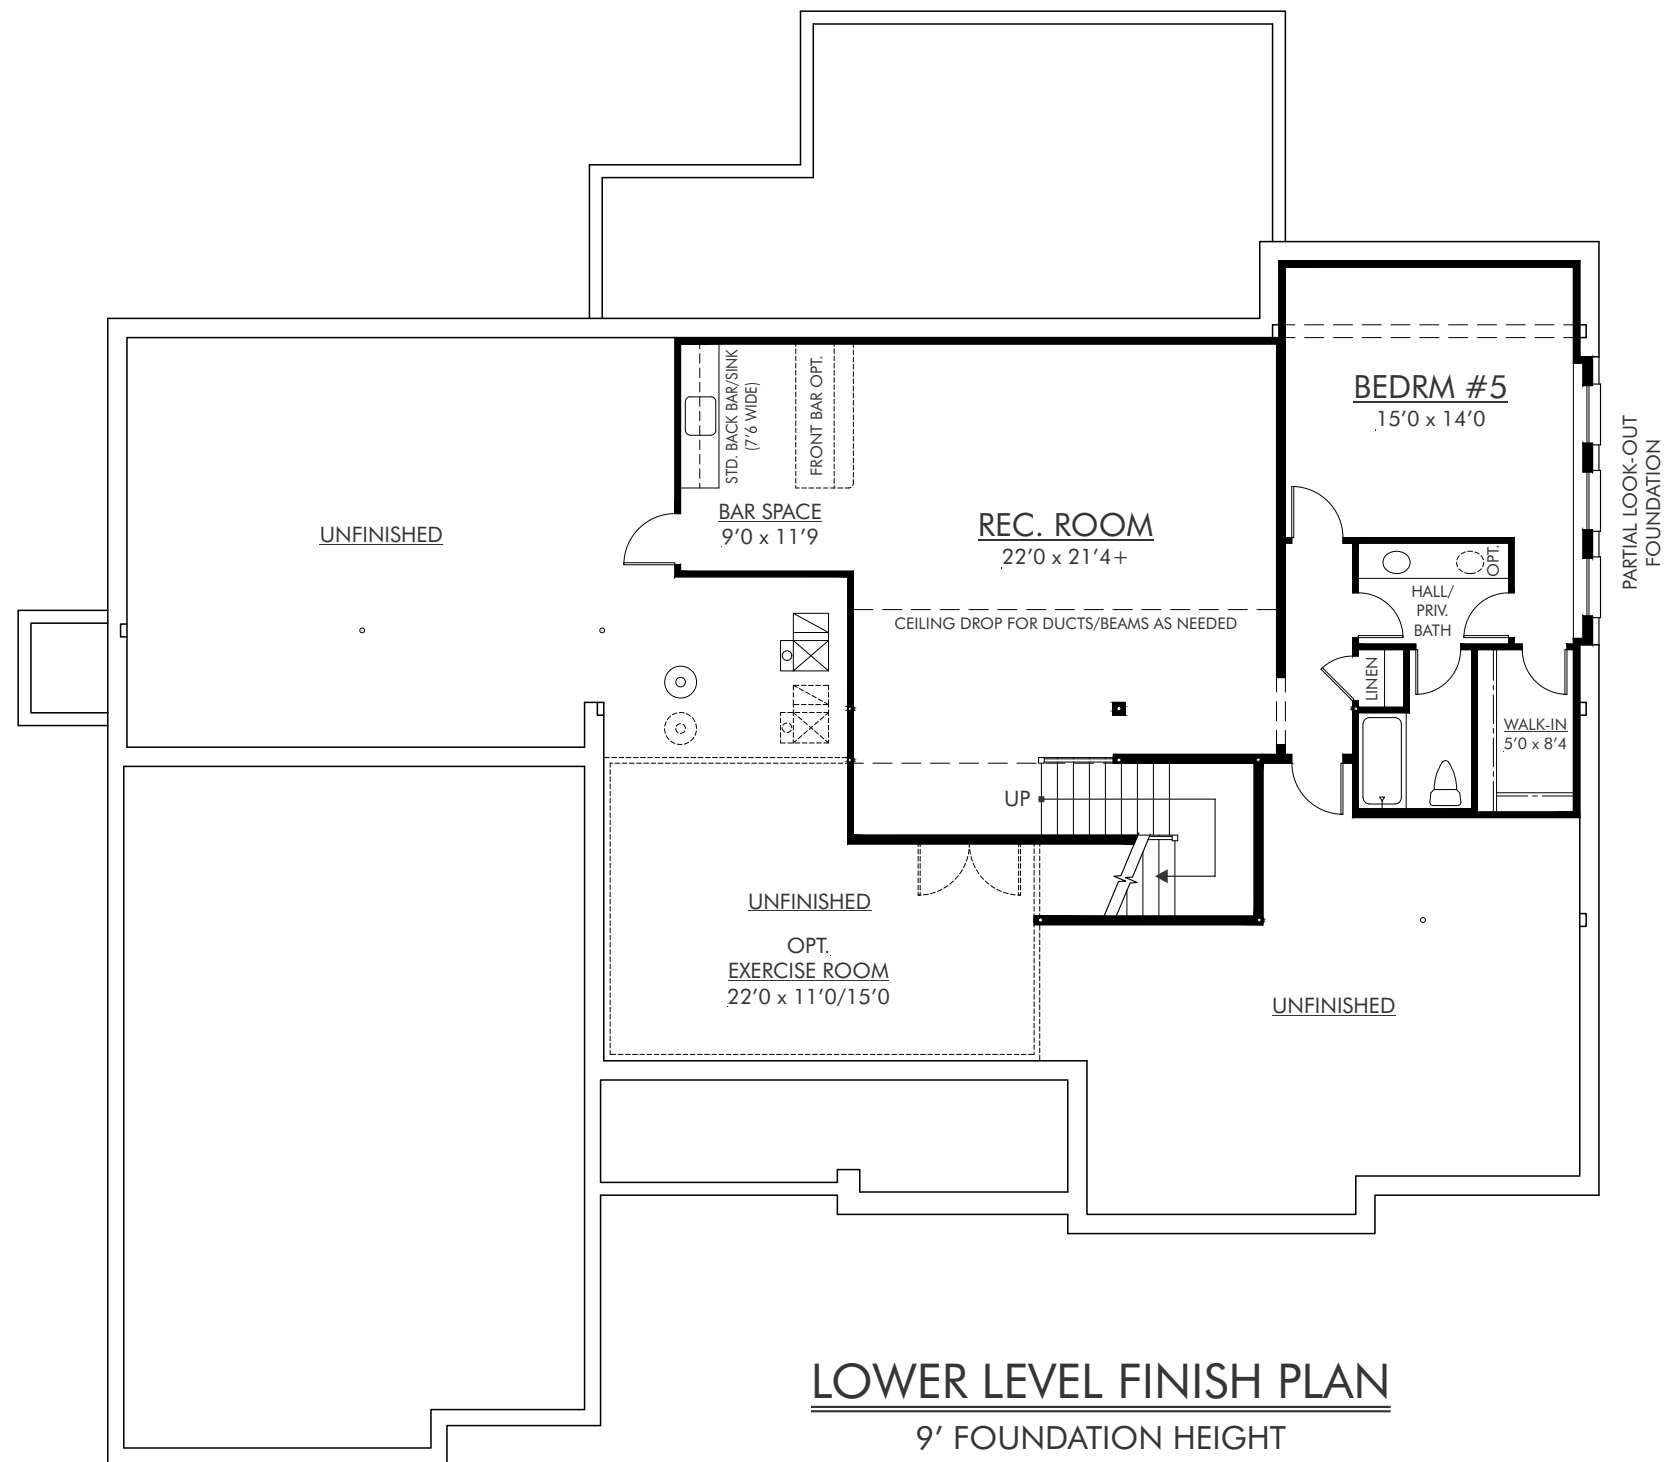

## LOWER LEVEL FINISH PLAN

9' FOUNDATION HEIGHT

1195 SqFt FINISH

OPT. EXERCISE ROOM - ADD 314 SqFt



# THE SCOTTSDALE



**FRONT ELEVATION**  
LANDSCAPING SHOWN IS ARTIST'S CONCEPTION.



**REAR ELEVATION**  
NOTE: GRADING MAY VARY FROM SHOWN.  
LANDSCAPING SHOWN IS ARTIST'S CONCEPTION.



**LEFT SIDE ELEVATION**  
NOTE: GRADING MAY VARY FROM SHOWN.  
LANDSCAPING SHOWN IS ARTIST'S CONCEPTION.




**RIGHT SIDE ELEVATION**  
NOTE: GRADING MAY VARY FROM SHOWN.  
LANDSCAPING SHOWN IS ARTIST'S CONCEPTION.

Disclaimer: plans, elevations, and renderings are an artist's conception intended to serve as a general guide, not to accurately depict the legal description of the property's walls, boundaries, dimensions, scale of rooms, and/or their relative locations. All plans subject to change without notice or obligation. 6/15/26



**KEMP SIGNATURE HOMES**

DESIGN, CRAFTSMANSHIP, & QUALITY

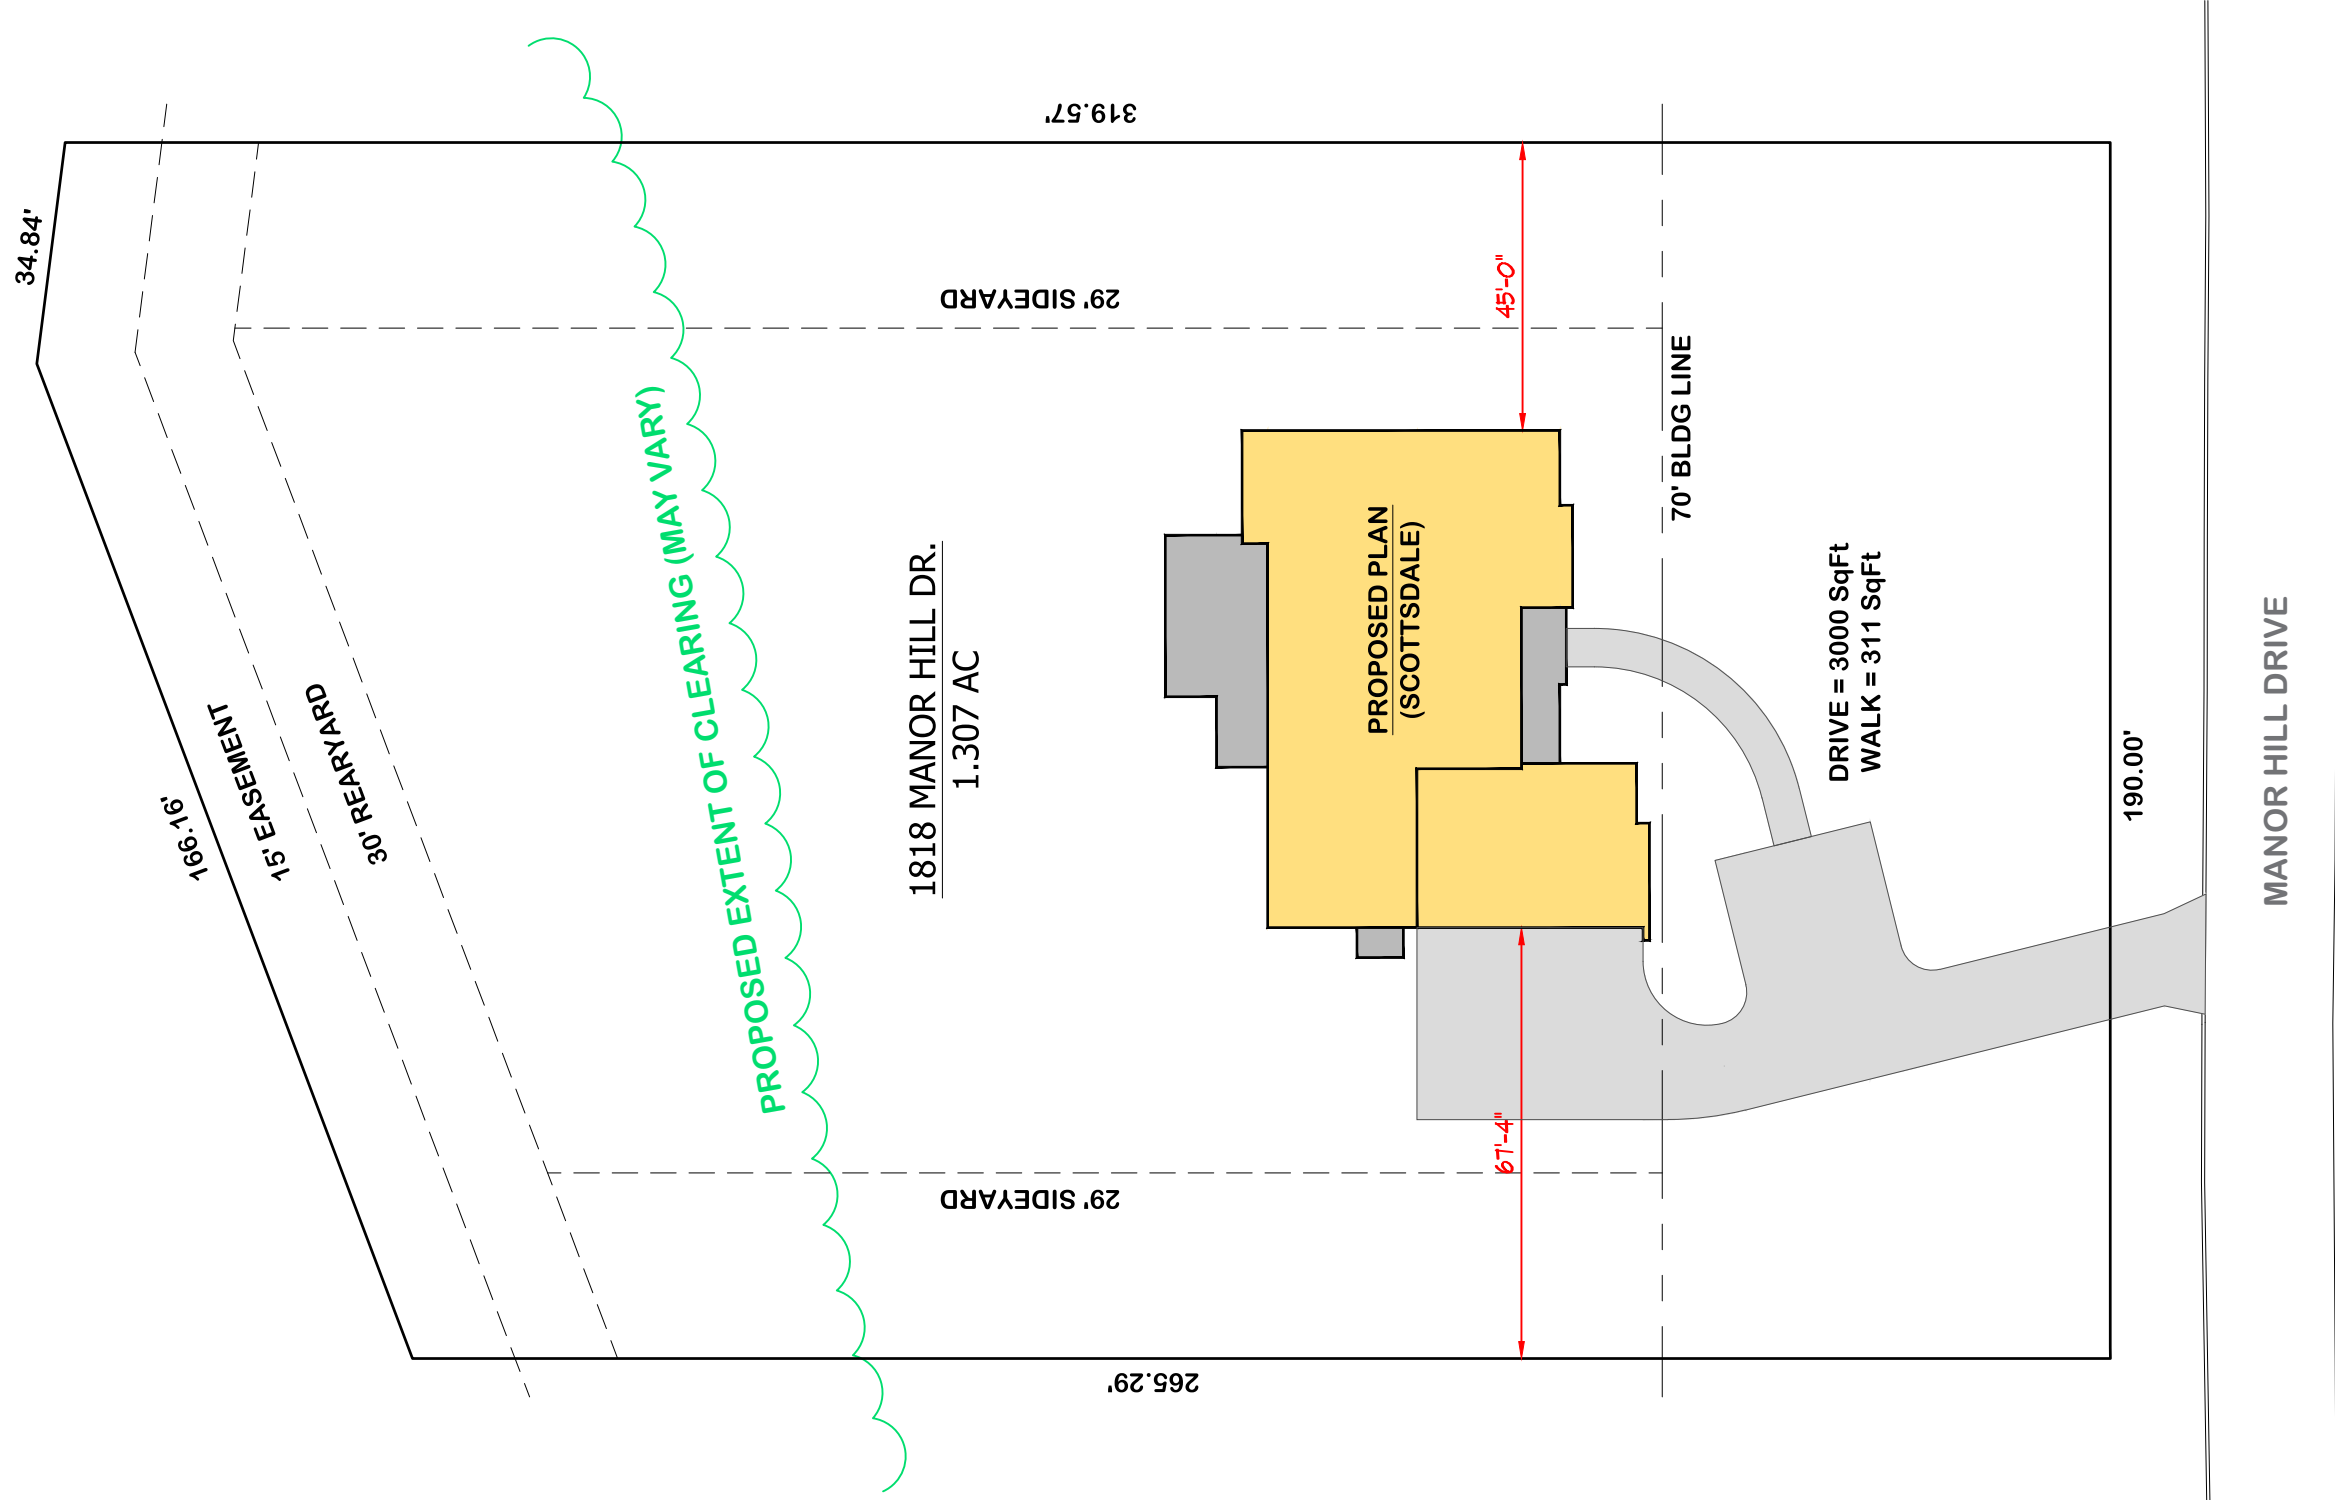

**SITE PLAN**  
1" = 30'-0"  
NORTH

Disclaimer: plans, elevations, and renderings are an artist's conception intended to serve as a general guide, not to accurately depict the legal description of the property's walls, boundaries, dimensions, scale of rooms, and/or their relative locations. All plans subject to change without notice or obligation. 6/15/26