

PROPOSED FLOOR PLAN
SCALE: 1/4" = 1'-0"

+ / - 1,170 SF
LIVING SPACE

THE LILLIAN

MARITZ INVESTMENTS


UNION, MO 63084

DUPLICATION OF THIS
DRAWING IS STRICTLY
PROHIBITED WITHOUT PRIOR
EXPRESSED WRITTEN
CONSENT FROM MARITZ
INVESTMENTS, LLC.

NO.	DATE	REVISIONS

DRAWN BY:
RPM
CHECKED BY: SHEET #
RPM
DWG NO: AI
DATE: 2021.06.16 OF: 03

PRELIMINARY DOCUMENTS
NOT FOR CONSTRUCTION

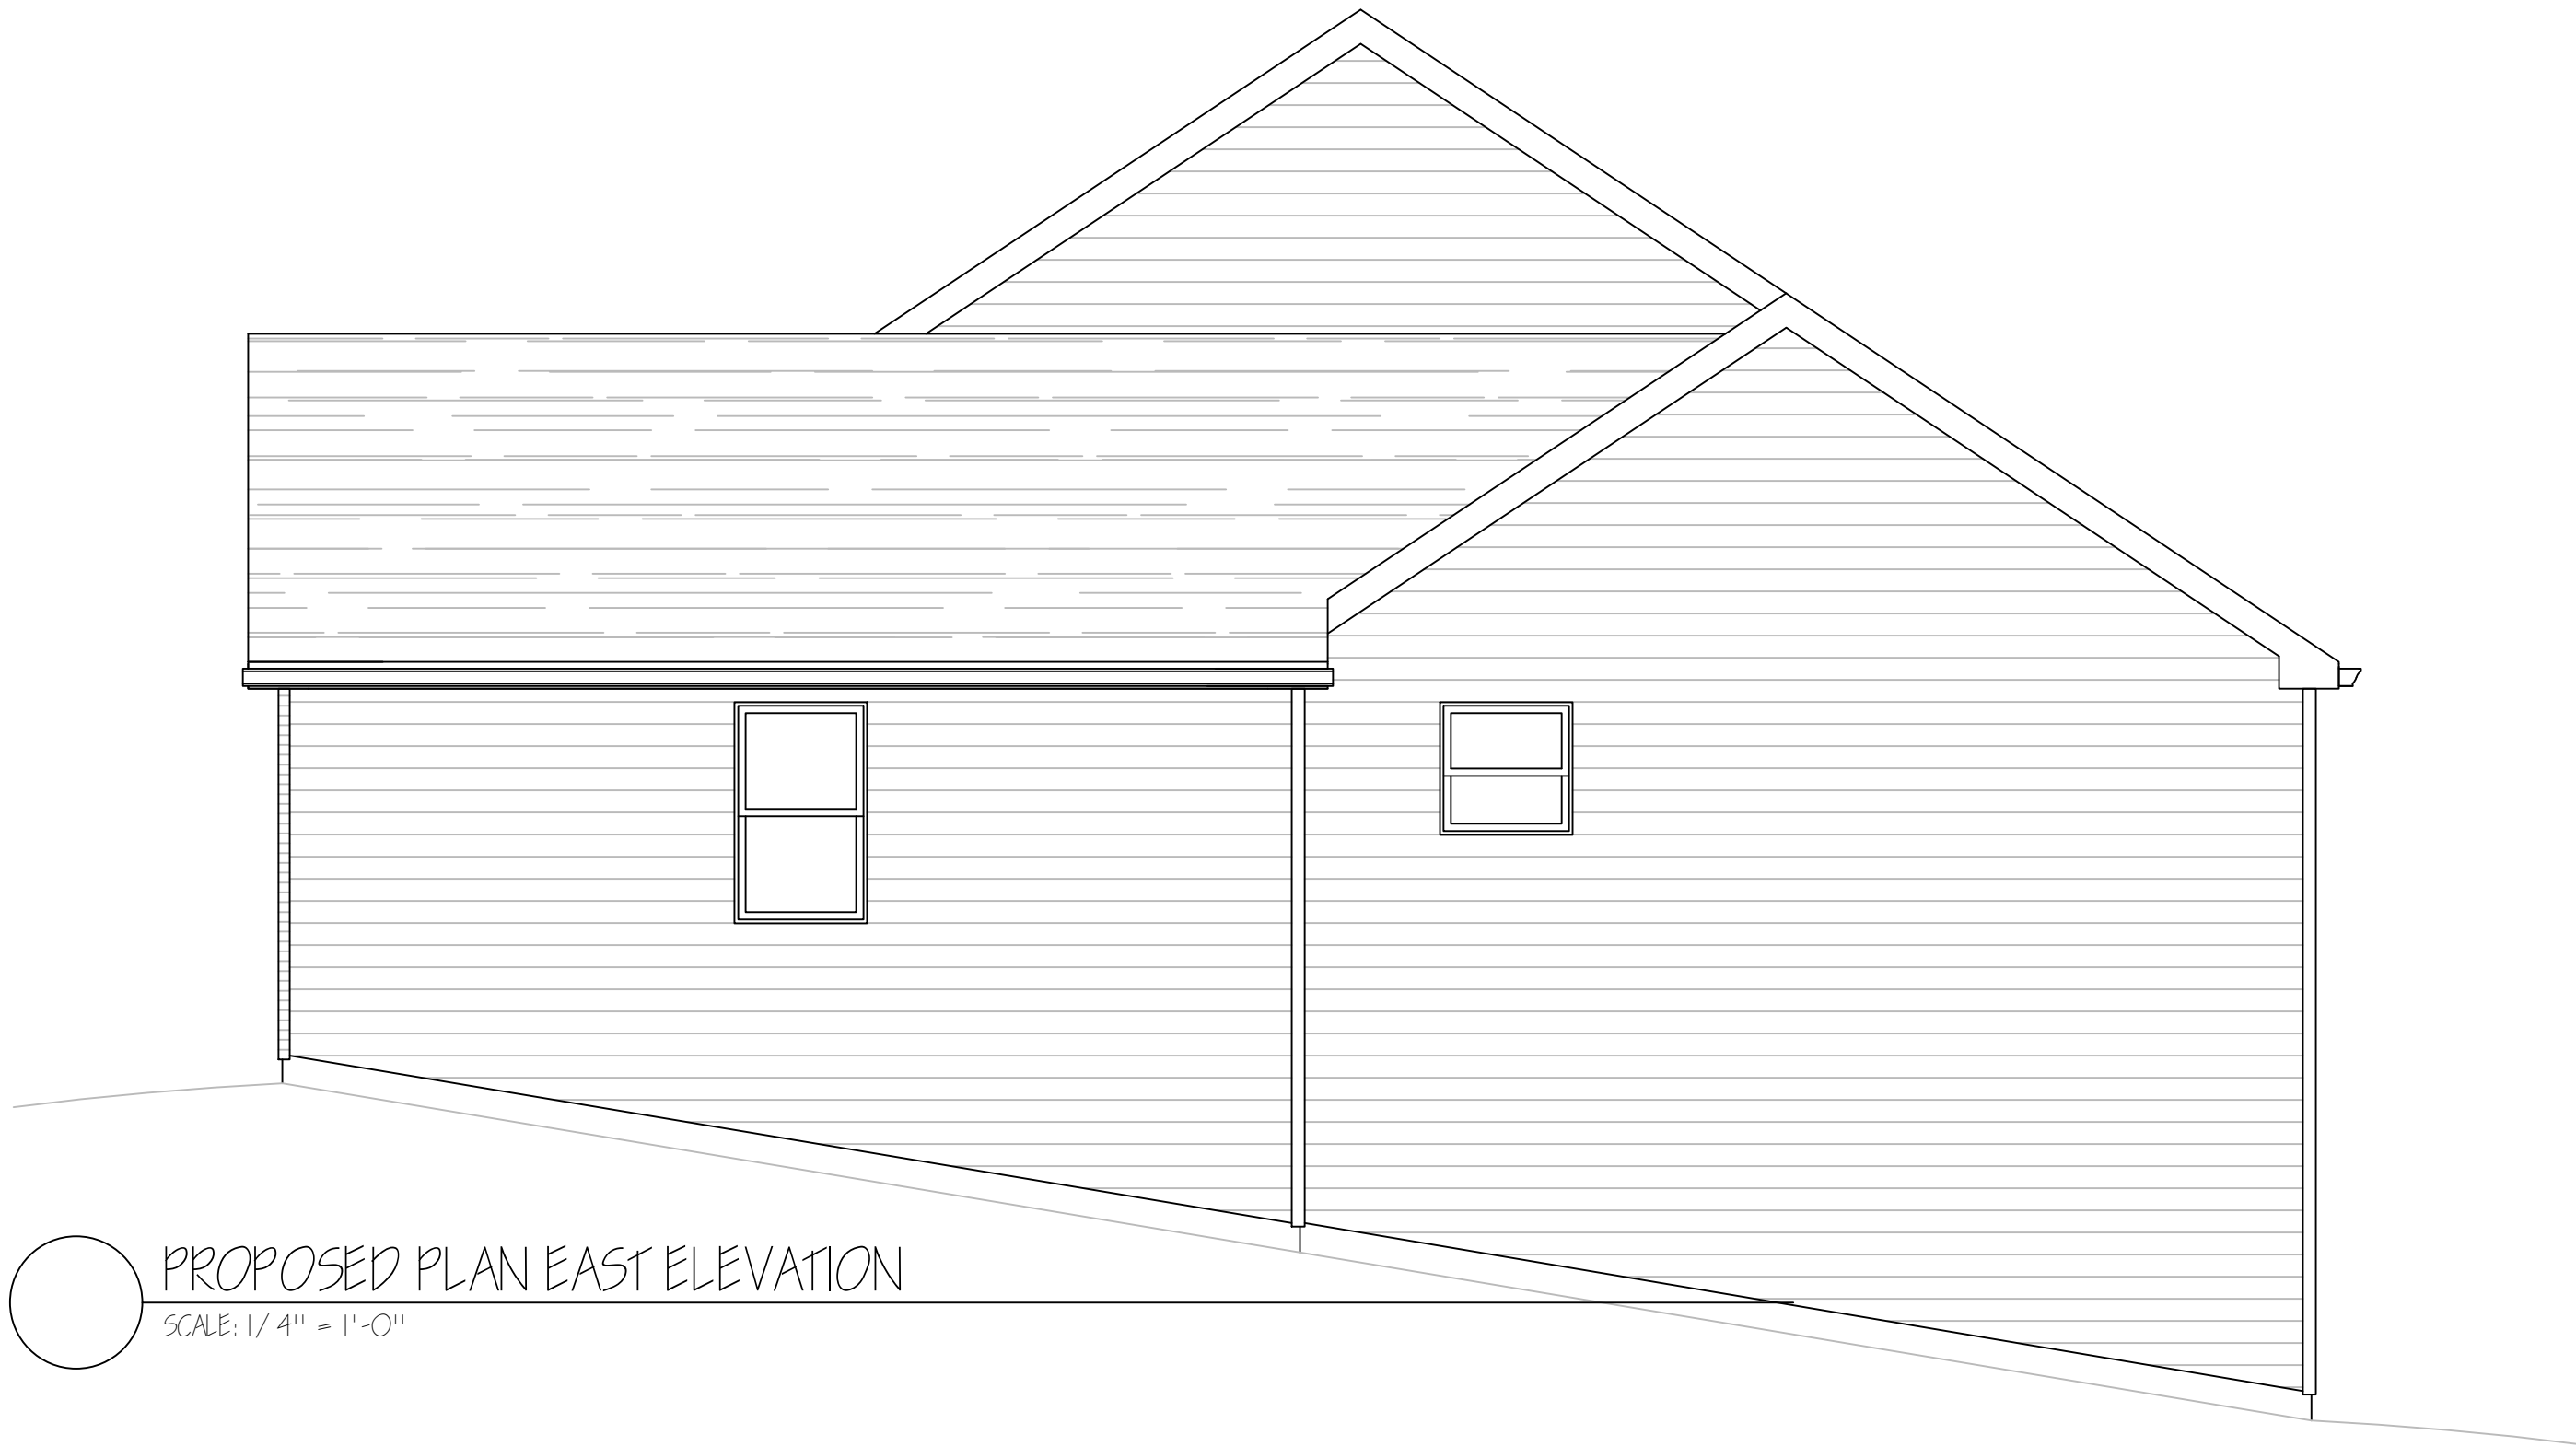

PROPOSED PLAN EAST ELEVATION
SCALE: 1/4" = 1'-0"



PROPOSED FRONT ELEVATION
SCALE: 1/4" = 1'-0"

THE LILLIAN

MARITZ INVESTMENTS

UNION, MO 63084

DUPLICATION OF THIS
DRAWING IS STRICTLY
PROHIBITED WITHOUT PRIOR
EXPRESSED WRITTEN
CONSENT FROM MARITZ
INVESTMENTS, LLC.

NO.	DATE	REVISIONS

DRAWN BY:
RPM
CHECKED BY:
RPM
DWG NO:
LILLIAN21
DATE:
2021.06.16

SHEET #
A2
OF: 03

PRELIMINARY DOCUMENTS
NOT FOR CONSTRUCTION



PROPOSED PLAN WEST ELEVATION
SCALE: 1/4" = 1'-0"



PROPOSED REAR ELEVATION
SCALE: 1/4" = 1'-0"

THE LILLIAN

MARITZ INVESTMENTS

UNION, MO 63084

DUPLICATION OF THIS
DRAWING IS STRICTLY
PROHIBITED WITHOUT PRIOR
EXPRESSED WRITTEN
CONSENT FROM MARITZ
INVESTMENTS, LLC.

NO.	DATE	REVISIONS

DRAWN BY:
RPM
CHECKED BY:
RPM
DWG NO:
LILLIAN21
DATE:
2021.06.16

SHEET #
A3
OF: 03

PRELIMINARY DOCUMENTS
NOT FOR CONSTRUCTION