


DRAWING TO BE READ IN CONJUNCTION WITH STRUCTURAL & BAT SURVEY
A BAT LICENCE WILL BE REQUIRED FROM NATURAL RESOURCES WALES PRIOR TO COMMENCING WORKS

HPDM GENERAL NOTES


1. THE PROPERTY OF THIS DRAWING & DESIGN IS VESTED IN HARRIES PLANNING DESIGN & MANAGEMENT AND MUST NOT BE COPIED OR REPRODUCED IN ANY WAY WITHOUT WRITTEN CONSENT OF HARRIES PLANNING DESIGN & MANAGEMENT.
2. THIS DRAWING IS TO BE READ IN CONJUNCTION WITH ALL OTHER HPDM AND OTHER CONSULTANTS DRAWINGS & SPECIFICATIONS RELATING TO THIS PROJECT.
3. THE CONTRACTOR IS RESPONSIBLE FOR ALL SETTING OUT & MUST CHECK DIMENSIONS ON SITE BEFORE WORK IS PUT IN HAND.

A
B
C
D
E
F
G
H

A
B
C
D
E
F
G
H

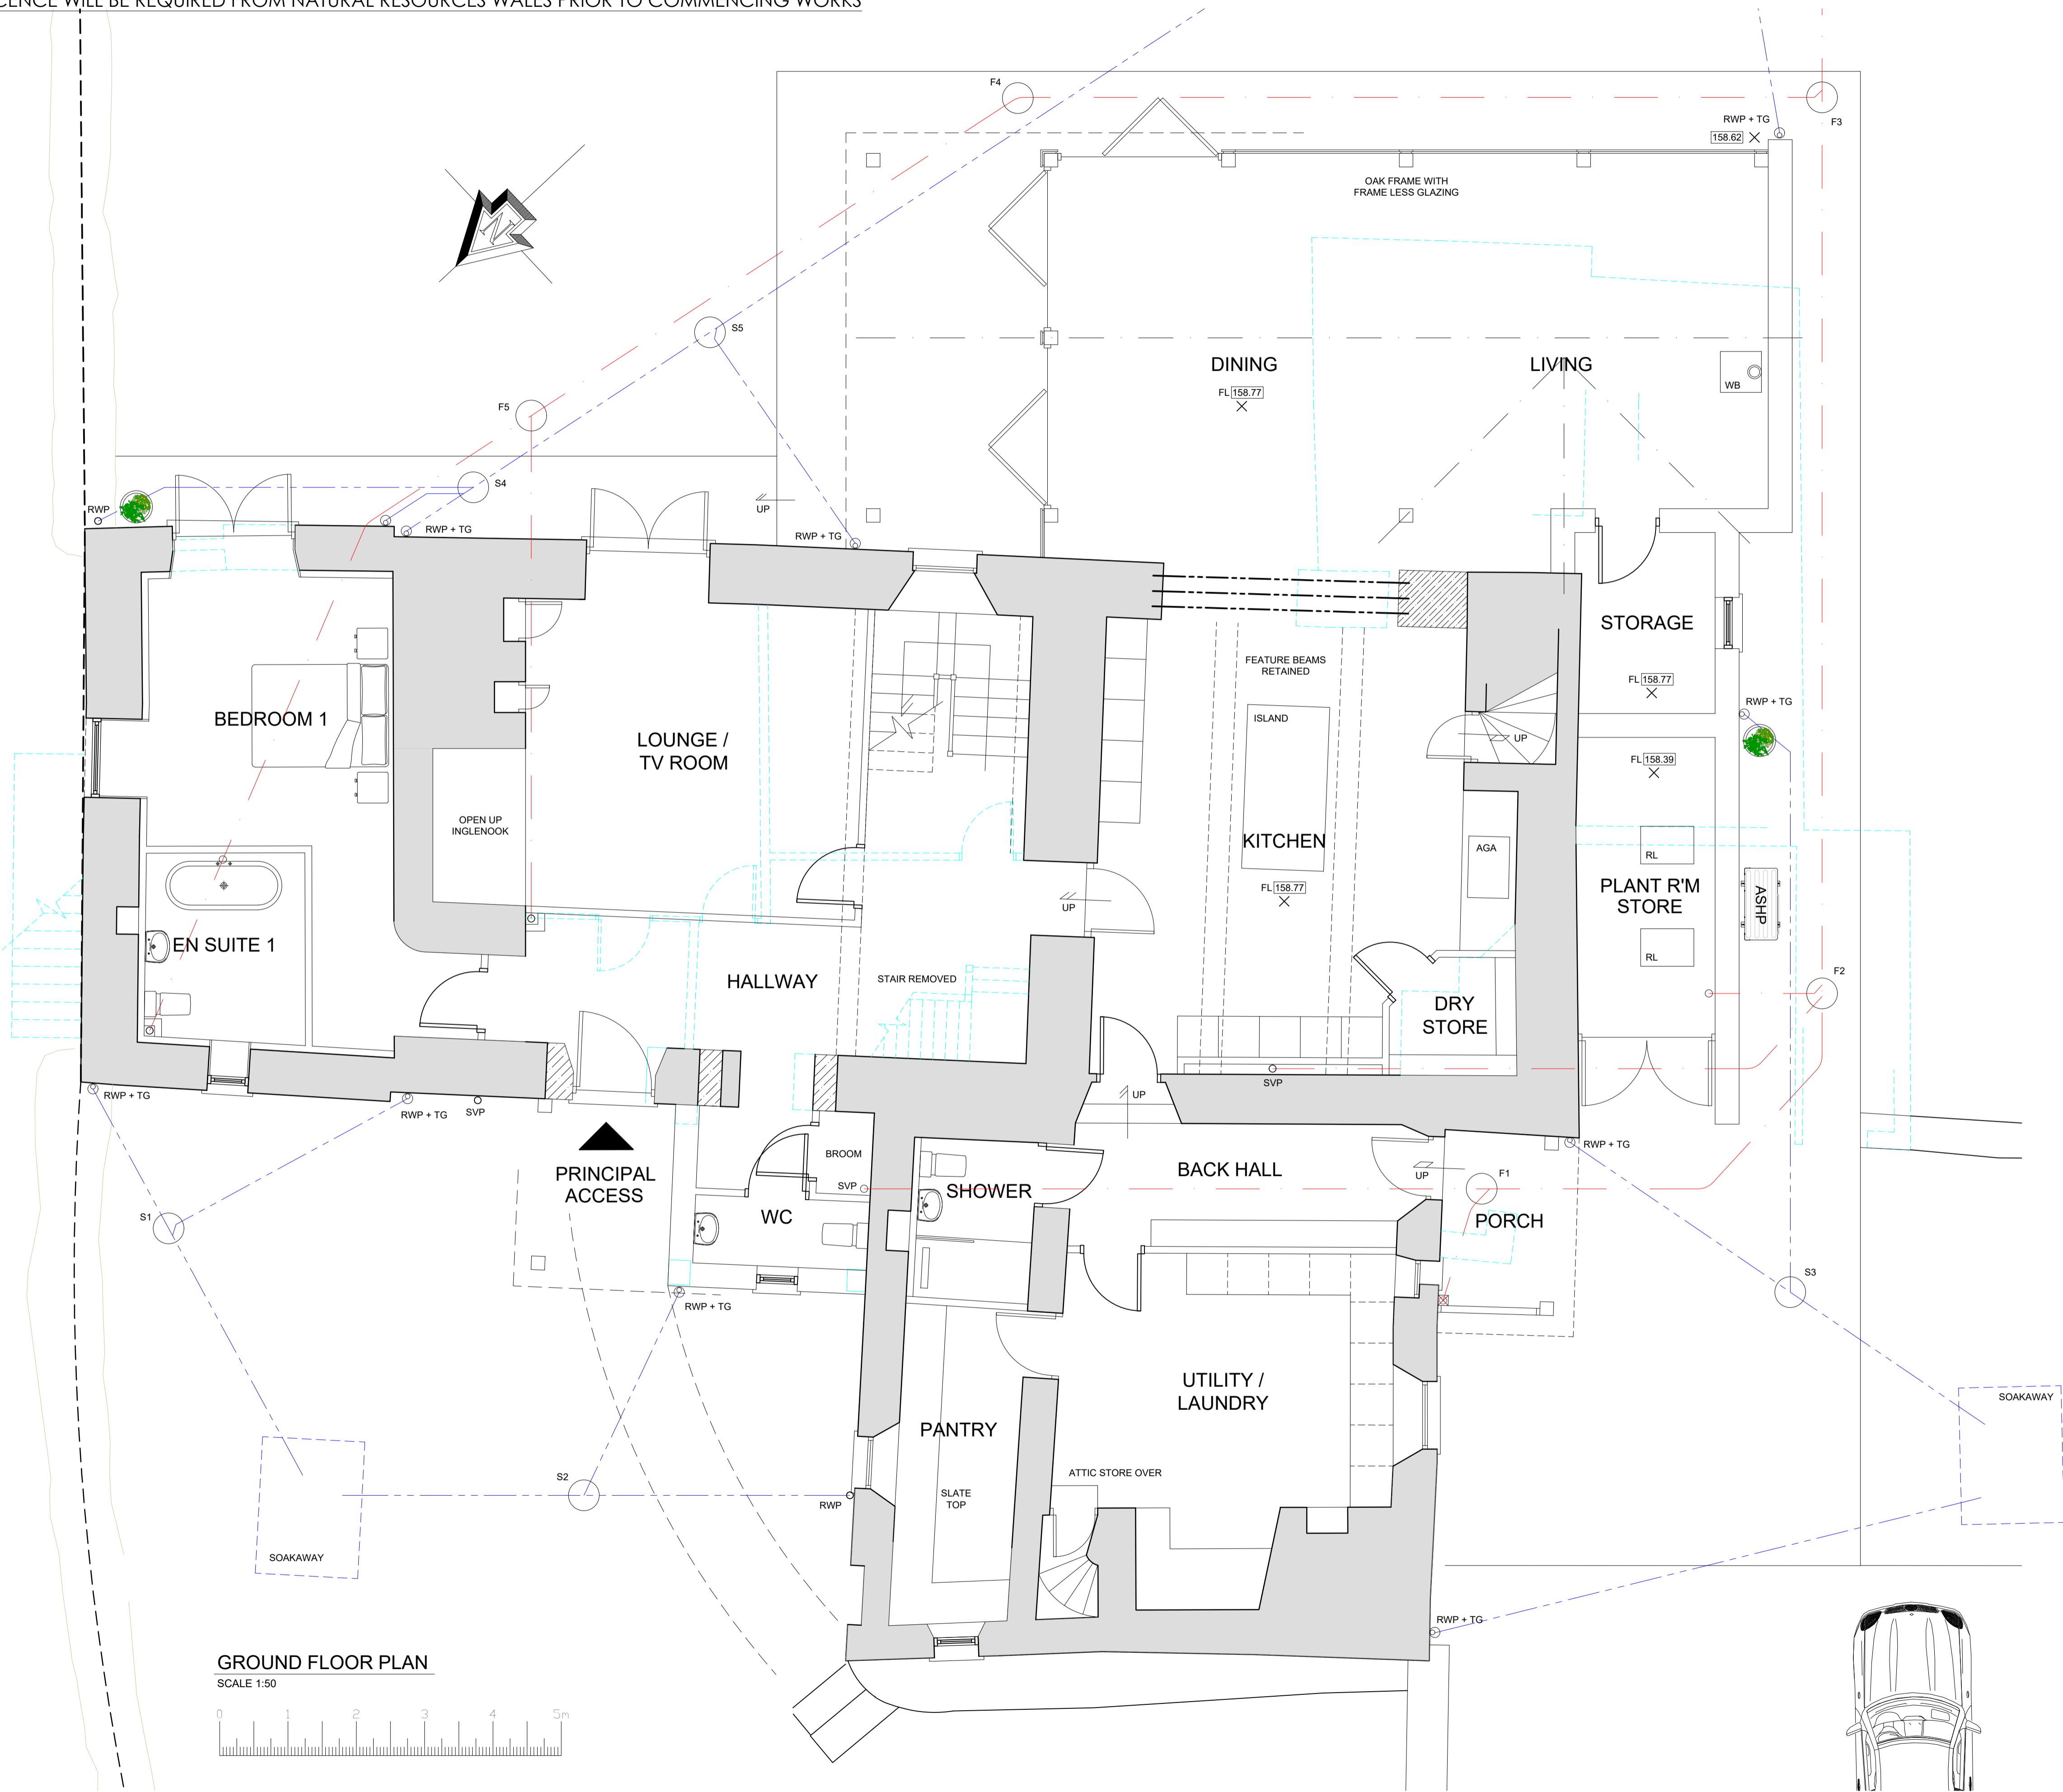

GROUND FLOOR PLAN
SCALE 1:50

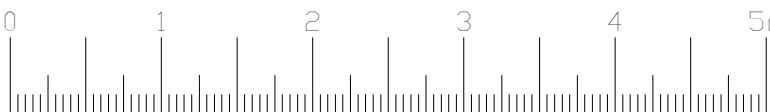

Rev. Comments. Date.

Status. PLANNING APPLICATION

Client. Mr Price

HARRIES

PLANNING DESIGN MANAGEMENT

Henllan, Eglwyswrv, Pembrokeshire, SA41 3UP, Wales.
T: 01239 891 499 F: 01239 891 455 www.hpdm.co.uk

Project. Proposed Works at
Llancaiach Isaf,
Nelson,
Caerphilly,
CF46 6ED

Drawing Title. FARMHOUSE - GROUND FLOOR PLAN

Scale. Drawn By. DJN Checked. WTH Date. 06.11.25

Job No. 2161 Drawing No. 15 Rev. -