



DRAWING TO BE READ IN CONJUNCTION WITH STRUCTURAL & BAT SURVEY
A BAT LICENCE WILL BE REQUIRED FROM NATURAL RESOURCES WALES PRIOR TO COMMENCING WORKS



- HPDM GENERAL NOTES
1. THE PROPERTY OF THIS DRAWING & DESIGN IS VESTED IN HARRIES PLANNING DESIGN & MANAGEMENT AND MUST NOT BE COPIED OR REPRODUCED IN ANY WAY WITHOUT WRITTEN CONSENT OF HARRIES PLANNING DESIGN & MANAGEMENT.
 2. THIS DRAWING IS TO BE READ IN CONJUNCTION WITH ALL OTHER HPDM AND OTHER CONSULTANTS DRAWINGS & SPECIFICATIONS RELATING TO THIS PROJECT.
 3. THE CONTRACTOR IS RESPONSIBLE FOR ALL SETTING OUT & MUST CHECK DIMENSIONS ON SITE BEFORE WORK IS PUT IN HAND.

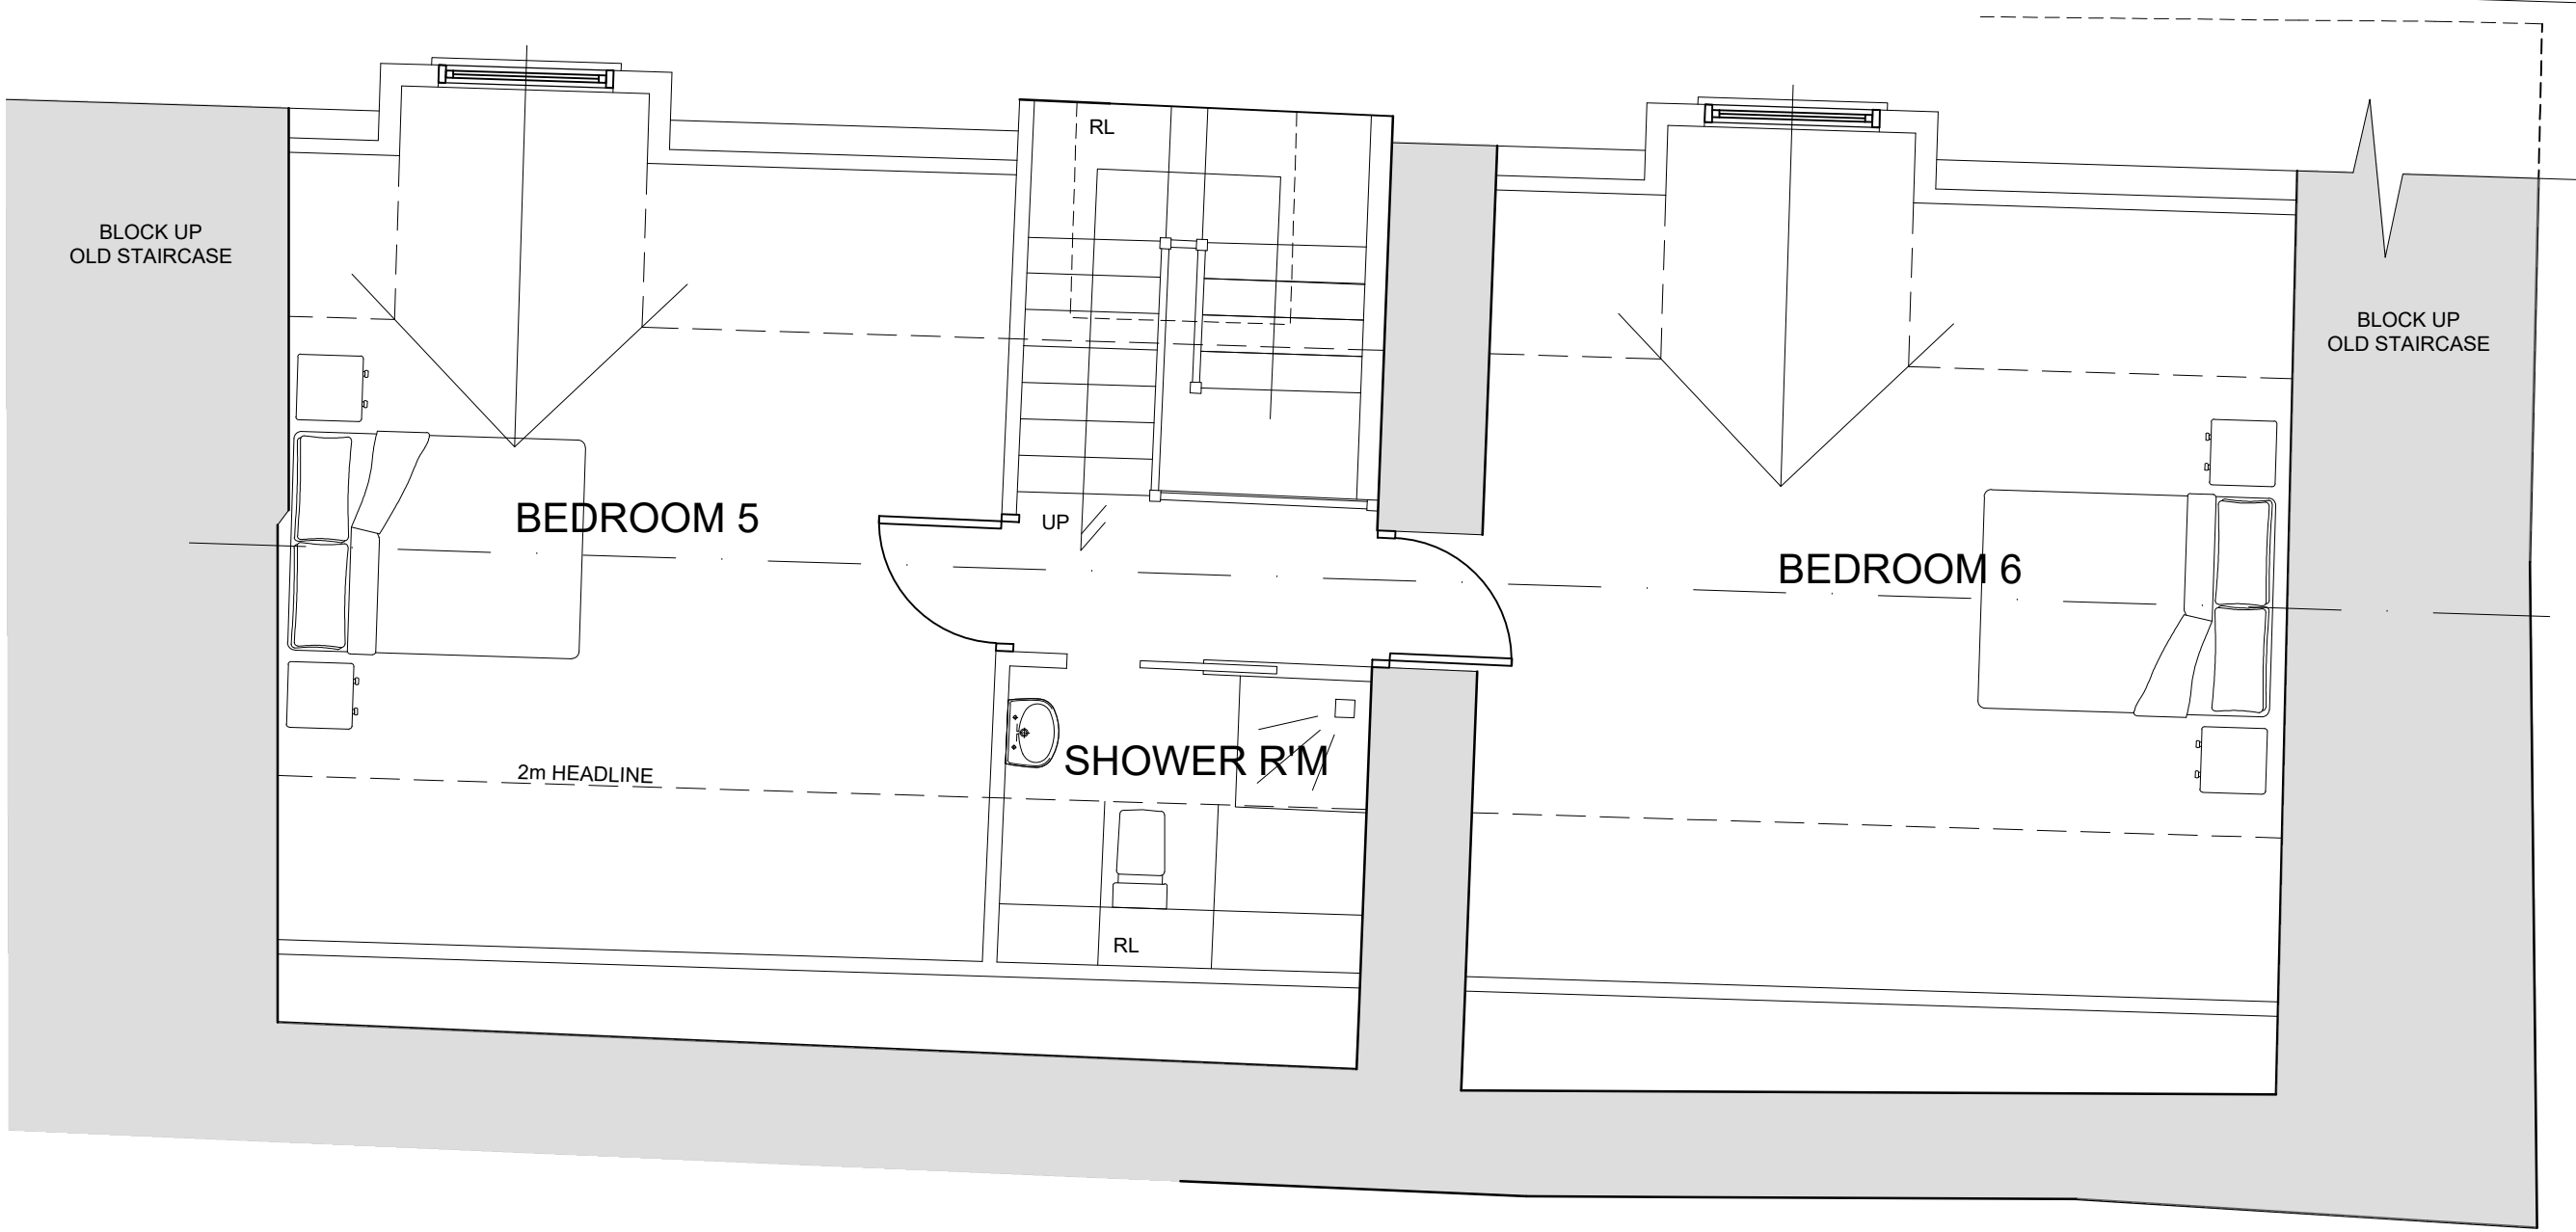

SECOND FLOOR PLAN
SCALE 1:50

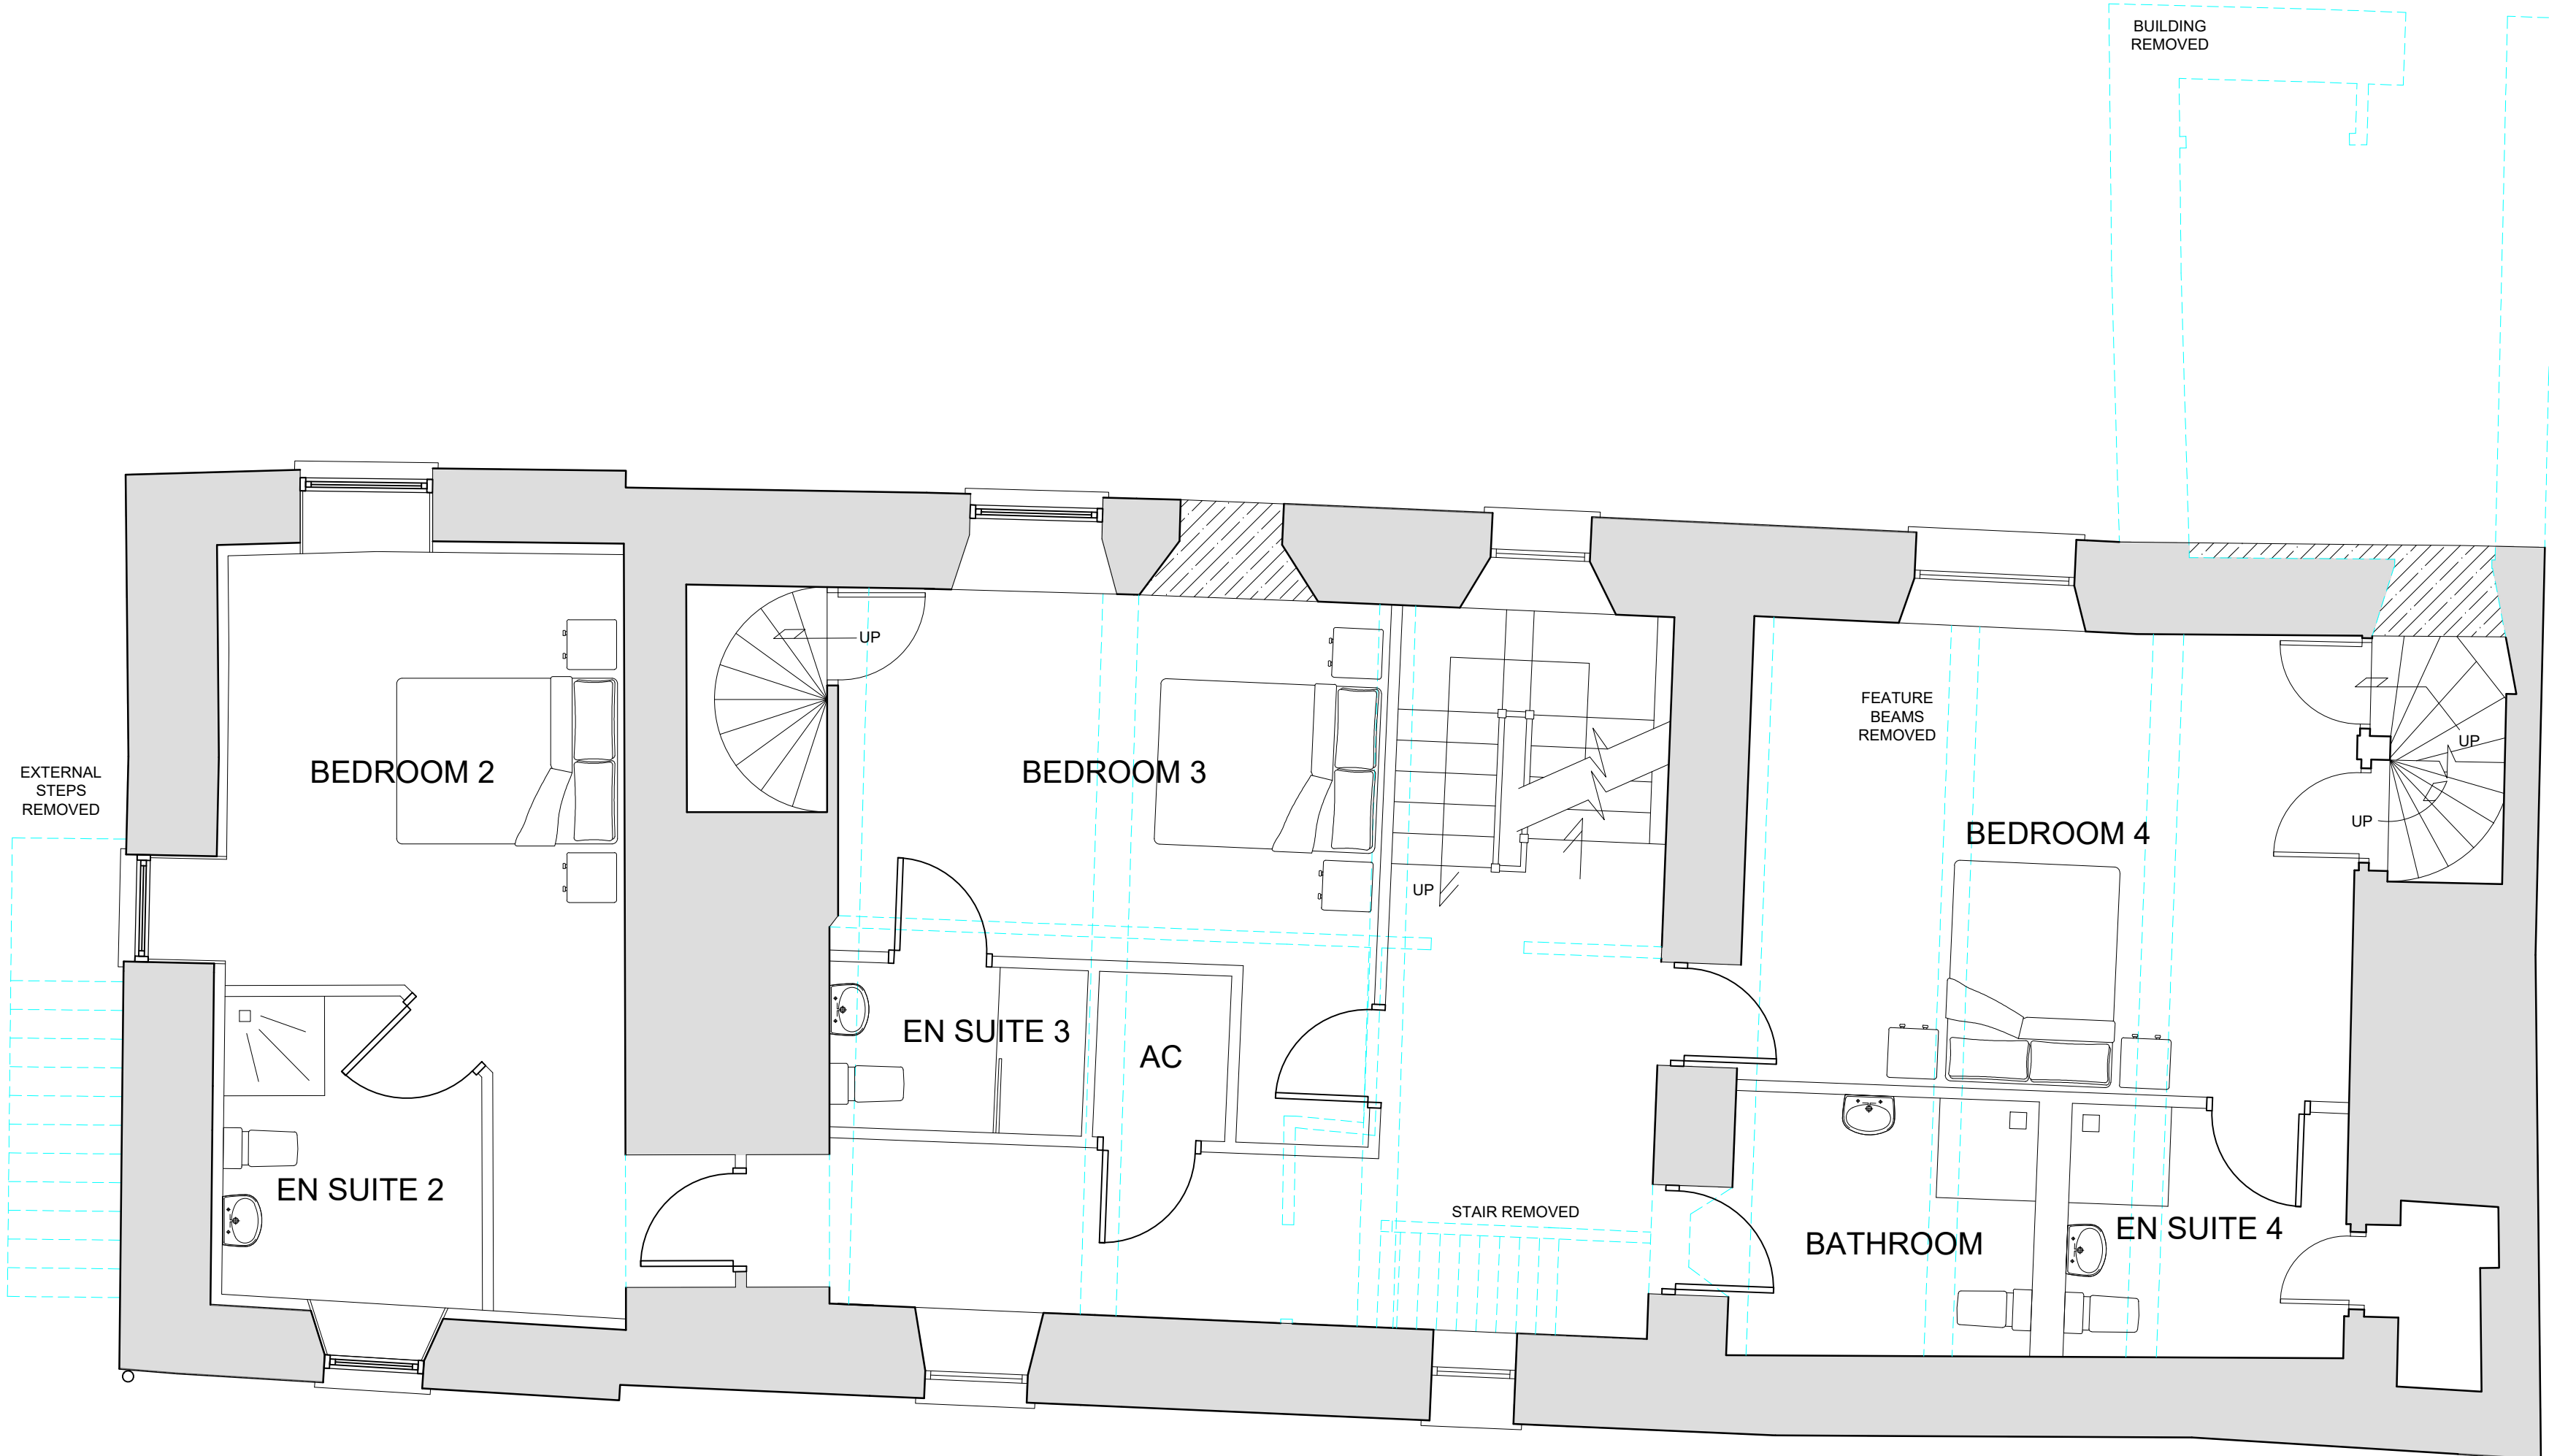

FIRST FLOOR PLAN
SCALE 1:50

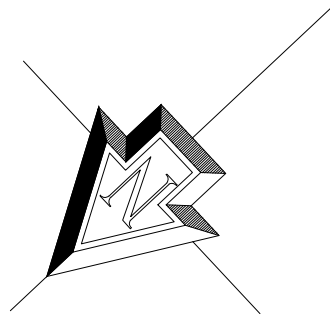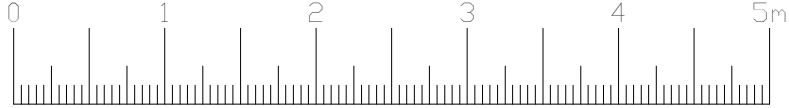

Rev.	Comments.	Date.
Status.	PLANNING APPLICATION	
Client.	Mr Price	
Project.	Proposed Works at Llancaiach Isaf, Nelson, Caerphilly, CF46 6ED	
Drawing Title.	FARMHOUSE - FIRST & SECOND FLOOR PLAN	
Scale.	Drawn By. DJN	Checked. WTH
Job No. 2161	Drawing No. 16	Date. 06.11.25
		Rev. -