


Axonometric View

Gallagher Residence

East Twin Lakes Drive
Ormond Beach, Florida

Plans Conform to the requirements of the 5th. Edition Florida Building Code with adopted supplements.
Wind Speed 140
Enclosed Building Type
Risk Category 2
Exposure Category C
Internal Pressure Coefficient = .18
Wind Importance Factor 1
Wind Pressures +33.1 -43.1

Table of Contents	
Sheet	Name
A-001	Title Sheet
A-002	Rear Perspective View
A-003	Living Room Interior Perspective
A-004	Fireplace Perspective
A-005	Fireplace 2 & Kitchen Perspective
A-006	Site Plan
A-007	Floor Plan
A-008	Garage Plan
A-009	North & South Elevations
A-010	East & West Elevations
A-011	Bldg Sections
A-012	Wind & Door Elevs & Scheds
A-013	Details and Finish Schedule
A-014	Typical Details
A-015	Typical Column Sections
A-016	Typical Details
A-017	Foundation Plan
A-018	Roof Framing Plan
A-019	Elect Plans
A-020	HVAC Plan
A-021	Plumbing Riser

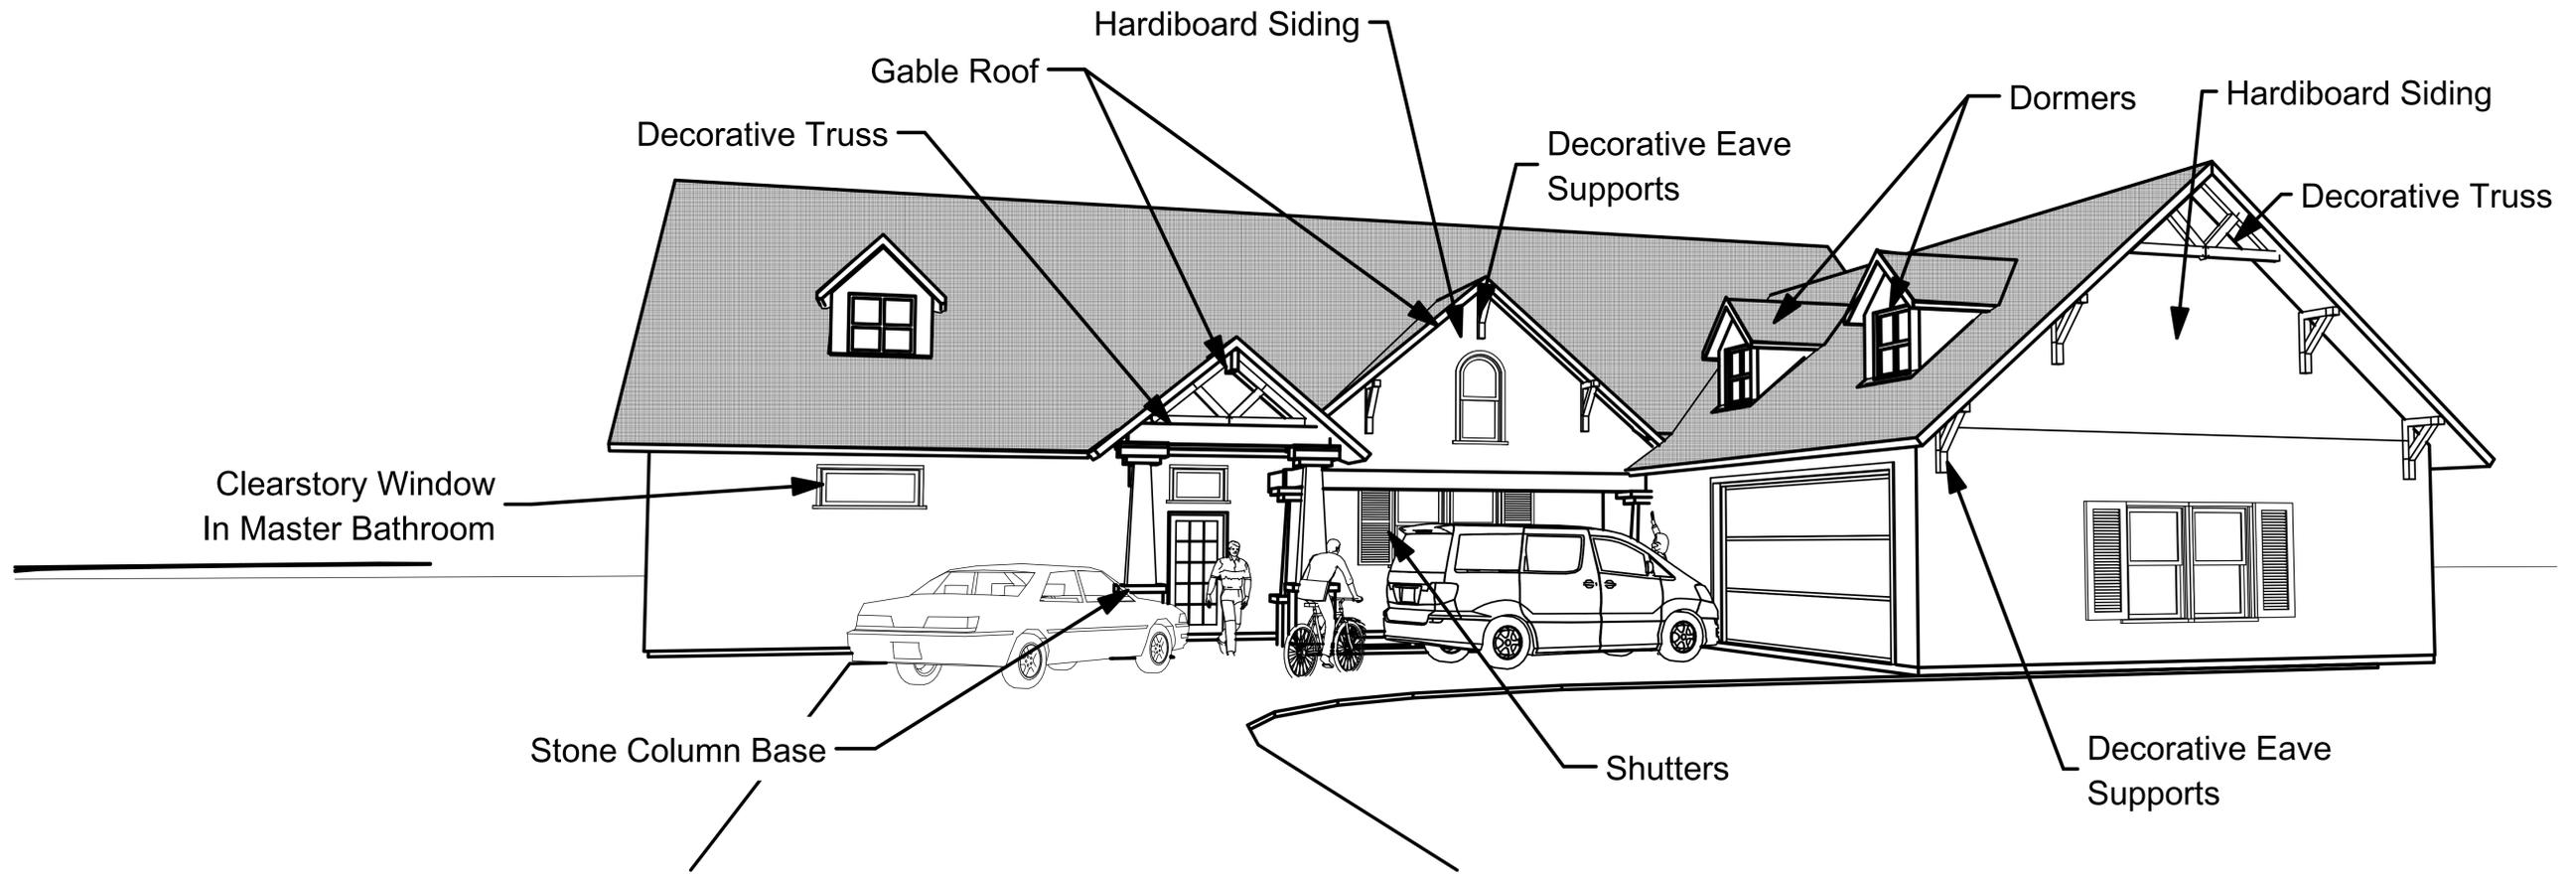

Front Perspective

REVISIONS

DRAWING NOT VALID UNLESS SIGNED, SEALED & DATED BY A REGISTERED PROFESSIONAL.

Richard Brookfield Architect, LLC
Fla. Reg. # AA26003248
Brookfieldarchitect.com
P.O. Box 4195 Ormond Beach, FL USA 32175
Ph: (386) 334-3564

Gallagher Residence
East Twin Lakes Drive
Ormond Beach, Florida

THIS DRAWING AND IT'S REPRODUCTIONS ARE THE PROPERTY OF THE ARCHITECT AND MAY NOT BE REPRODUCED, PUBLISHED OR USED IN ANYWAY WITHOUT THE WRITTEN PERMISSION OF THE ARCHITECT.

DATE
Jan. 5, 2019

COMM. NO.
6766842124

DRAWN BY
R.B.

SHEET TITLE


Title Sheet

SHEET

A-001

OF

SHEET 1 OF 21

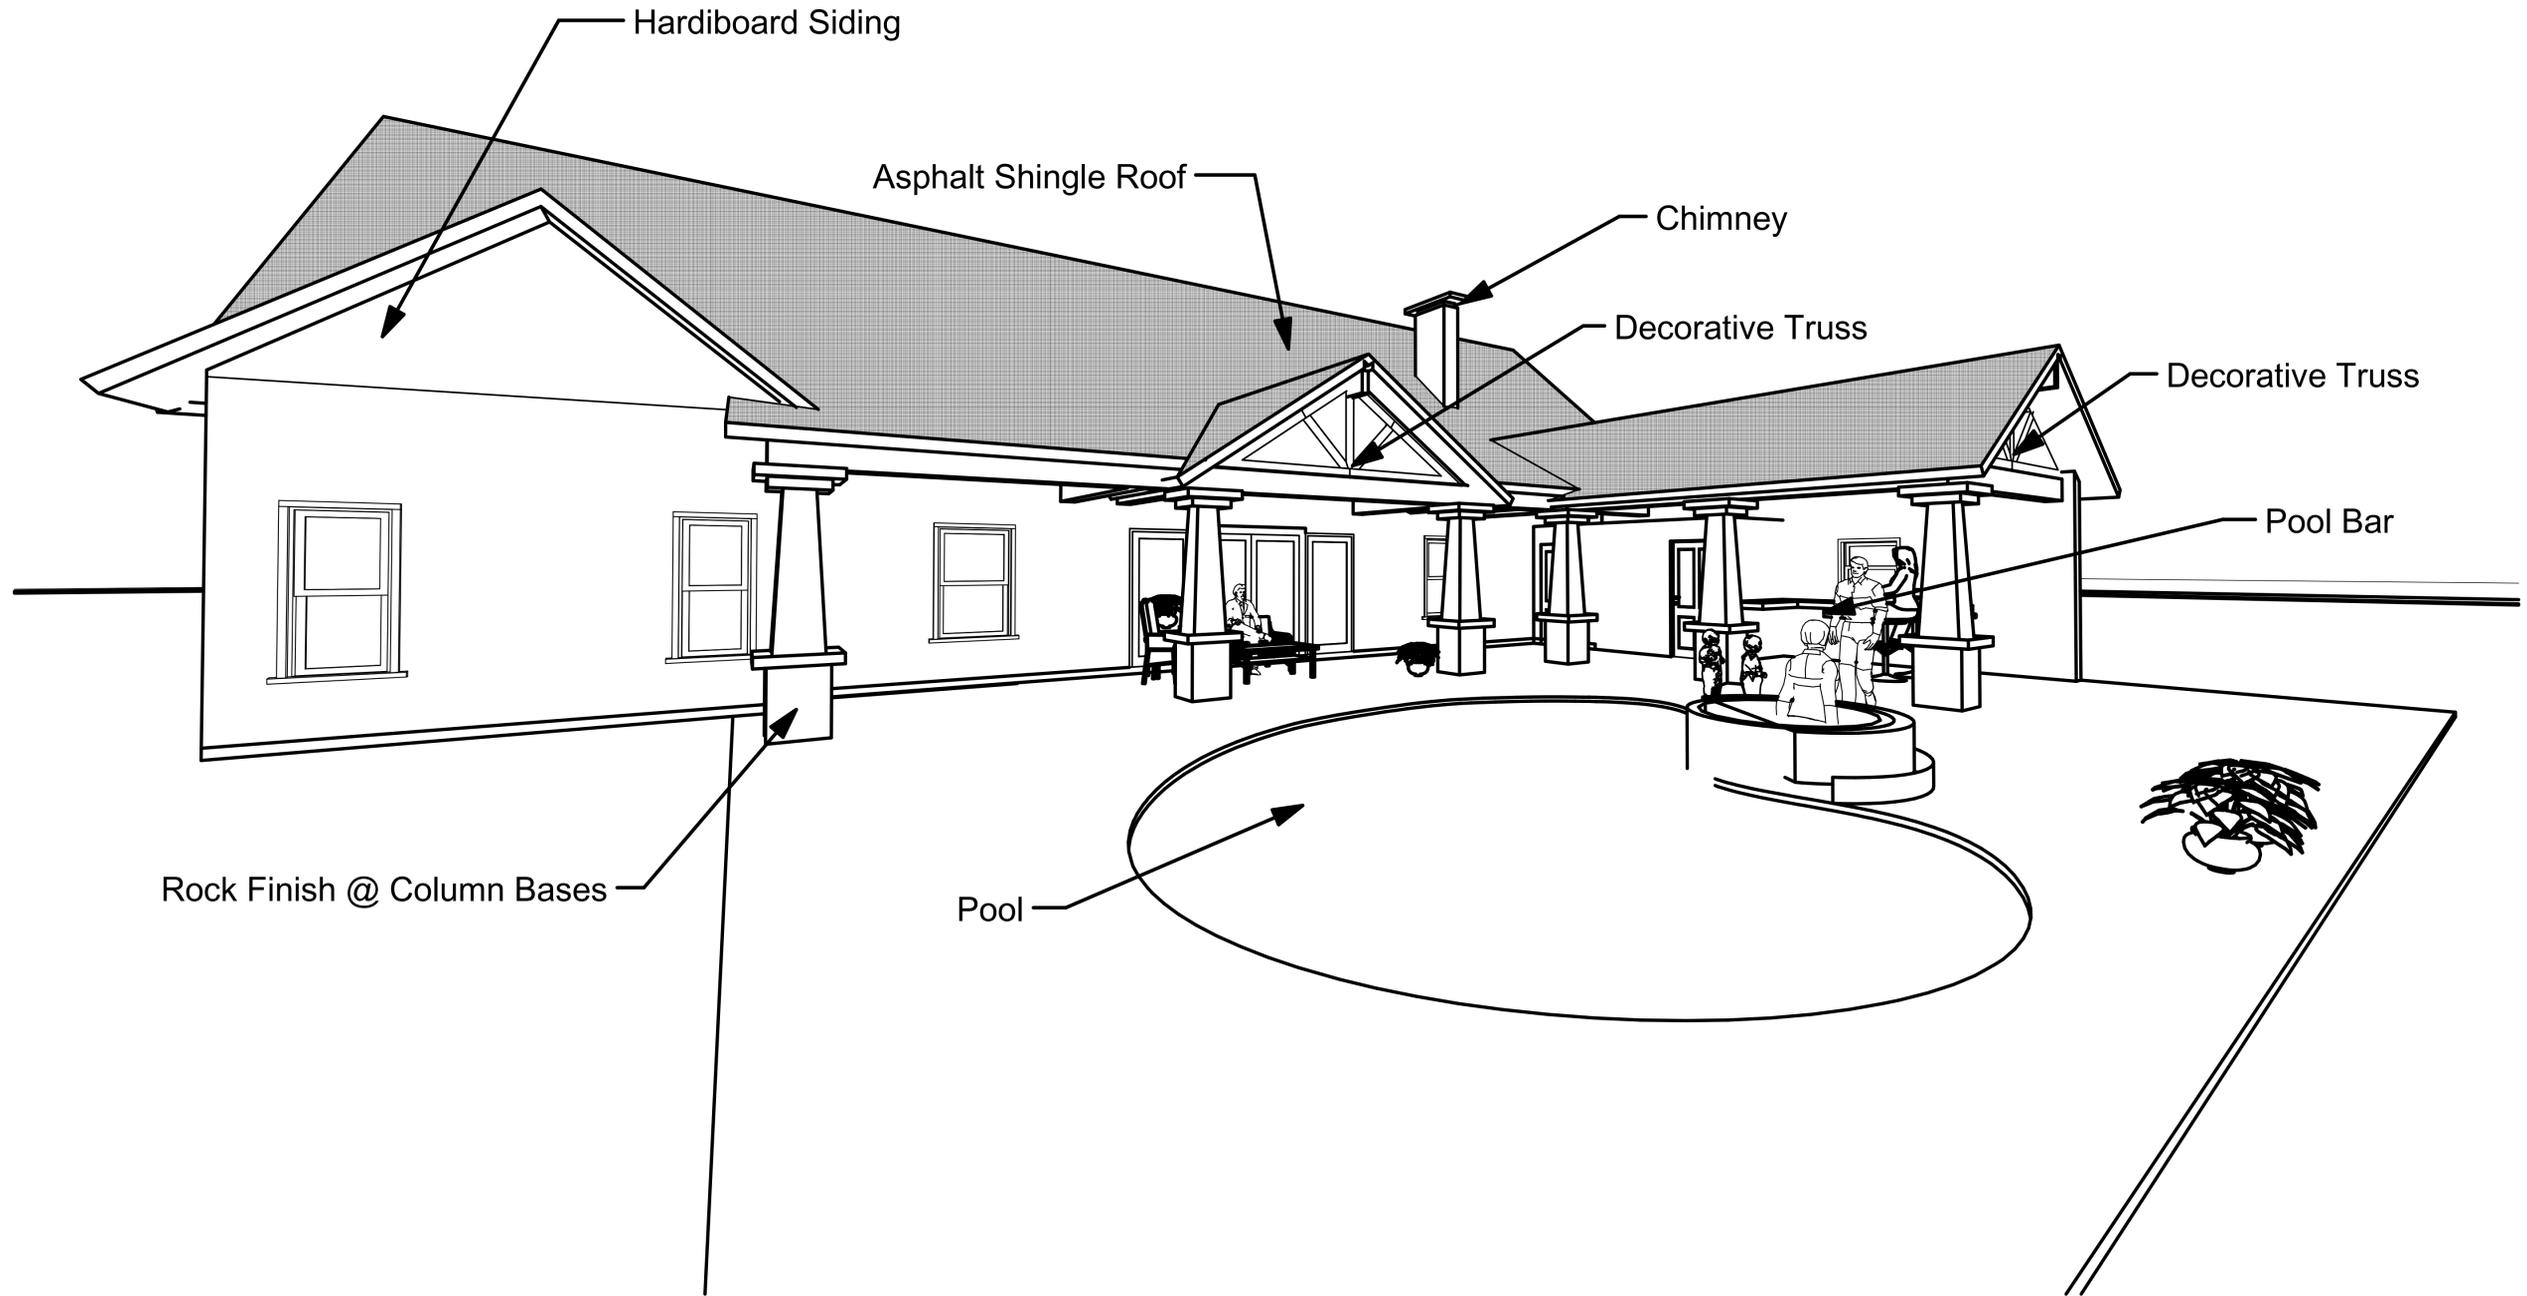

Rear Perspective

REVISIONS

DRAWING NOT VALID UNLESS SIGNED, SEALED & DATED BY A REGISTERED PROFESSIONAL.

Richard Brookfield Architect, LLC
 Fla. Reg. # AA26003248
 Brookfieldarchitect.com
 P.O. Box 4195 Ormond Beach, FL USA 32175
 Ph: (386) 334-3564

Gallagher Residence
 East Twin Lakes Drive
 Ormond Beach, Florida

THIS DRAWING AND ITS REPRODUCTIONS ARE THE PROPERTY OF THE ARCHITECT AND MAY NOT BE REPRODUCED, PUBLISHED OR USED IN ANYWAY WITHOUT THE WRITTEN PERMISSION OF THE ARCHITECT.

DATE
Jan. 5, 2019

COMM. NO.
6766842124

DRAWN BY
R.B.

SHEET TITLE


Rear Perspective
View

SHEET

A-002

OF

SHEET 2 OF 21

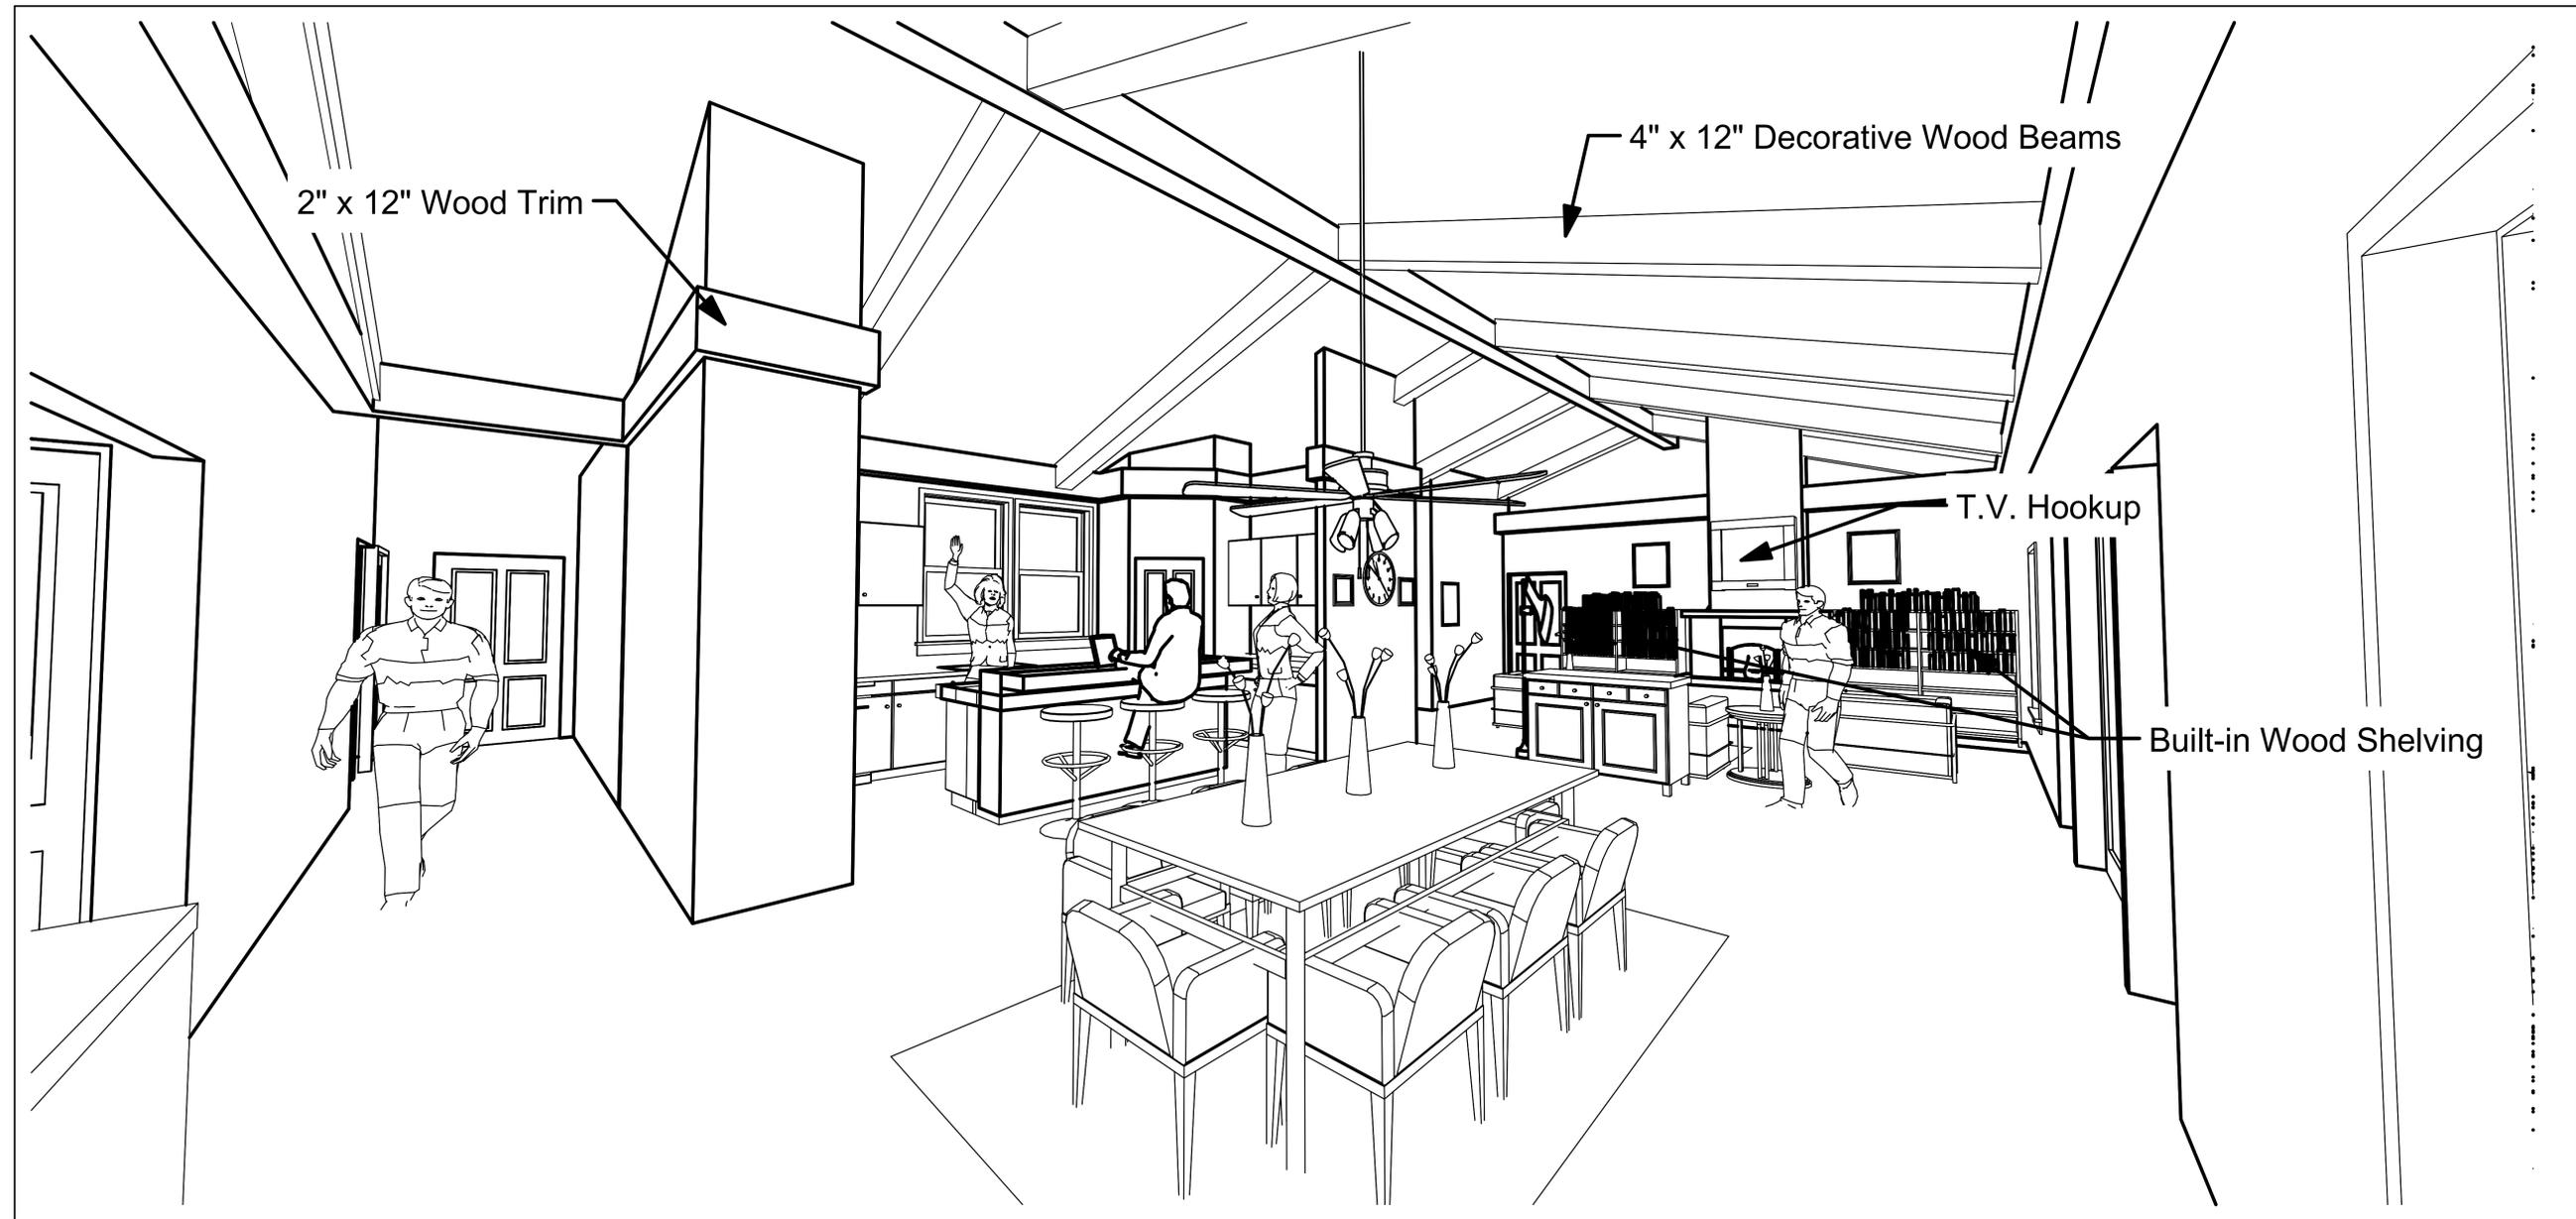

Living Room Perspective

REVISIONS

DRAWING NOT VALID UNLESS SIGNED, SEALED & DATED BY A REGISTERED PROFESSIONAL.

Richard Brookfield Architect, LLC
 Fla. Reg. # AA26003248
 Brookfieldarchitect.com
 P.O. Box 4195 Ormond Beach, FL USA 32175
 Ph: (386) 334-3564

Gallagher Residence
 East Twin Lakes Drive
 Ormond Beach, Florida

THIS DRAWING AND IT'S REPRODUCTIONS ARE THE PROPERTY OF THE ARCHITECT AND MAY NOT BE REPRODUCED, PUBLISHED OR USED IN ANYWAY WITHOUT THE WRITTEN PERMISSION OF THE ARCHITECT.

DATE
Jan. 5, 2019

COMM. NO.
6766842124

DRAWN BY
R.B.

SHEET TITLE

Living Room
 Interior
 Perspective

SHEET

A-003

OF

SHEET 3 OF 21



Fireplace Perspective

REVISIONS 

DRAWING NOT VALID UNLESS SIGNED, SEALED & DATED BY A REGISTERED PROFESSIONAL.

Richard Brookfield Architect, LLC
 Fla. Reg. # AA26003248
Brookfieldarchitect.com
 P.O. Box 4195 Ormond Beach, FL USA 32175
 Ph: (386) 334-3564

Gallagher Residence
 East Twin Lakes Drive
 Ormond Beach, Florida

THIS DRAWING AND IT'S REPRODUCTIONS ARE THE PROPERTY OF THE ARCHITECT AND MAY NOT BE REPRODUCED, PUBLISHED OR USED IN ANYWAY WITHOUT THE WRITTEN PERMISSION OF THE ARCHITECT.

DATE
Jan. 5, 2019

COMM. NO.
6766842124

DRAWN BY
R.B.

SHEET TITLE

Fireplace Perspective

SHEET


A-004

OF

SHEET 4 OF 21



Fireplace Perspective 2

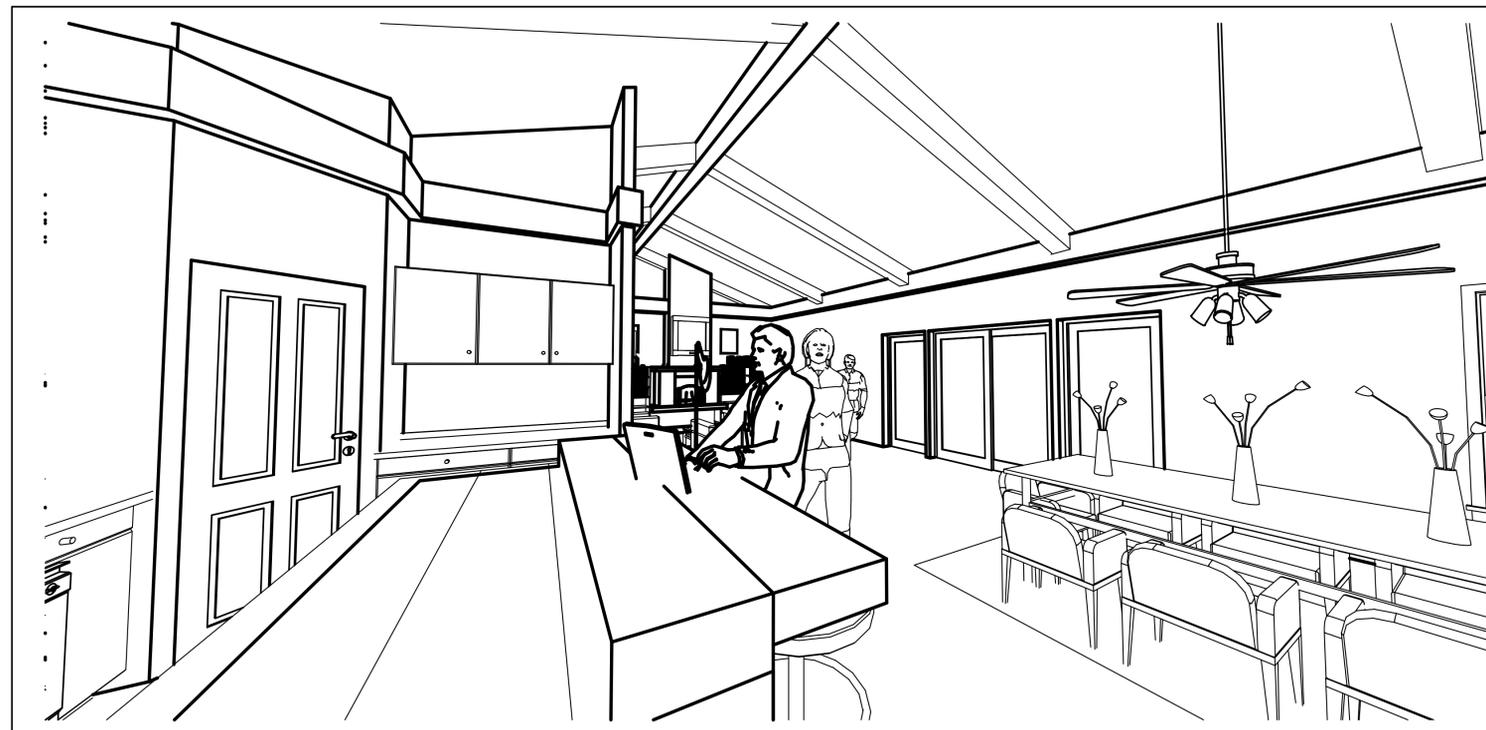

Kitchen Perspective

REVISIONS 

DRAWING NOT VALID UNLESS SIGNED, SEALED & DATED BY A REGISTERED PROFESSIONAL.

Richard Brookfield Architect, LLC
Fla. Reg. # AA26003248
Brookfieldarchitect.com
P.O. Box 4195 Ormond Beach, FL USA 32175
Ph: (386) 334-3564

Gallagher Residence
East Twin Lakes Drive
Ormond Beach, Florida

THIS DRAWING AND ITS REPRODUCTIONS ARE THE PROPERTY OF THE ARCHITECT AND MAY NOT BE REPRODUCED, PUBLISHED OR USED IN ANYWAY WITHOUT THE WRITTEN PERMISSION OF THE ARCHITECT.

DATE
Jan. 5, 2019

COMM. NO.
6766842124

DRAWN BY
R.B.

SHEET TITLE


Fireplace 2 &
Kitchen
Perspective

SHEET

A-005


OF

SHEET 5 OF 21

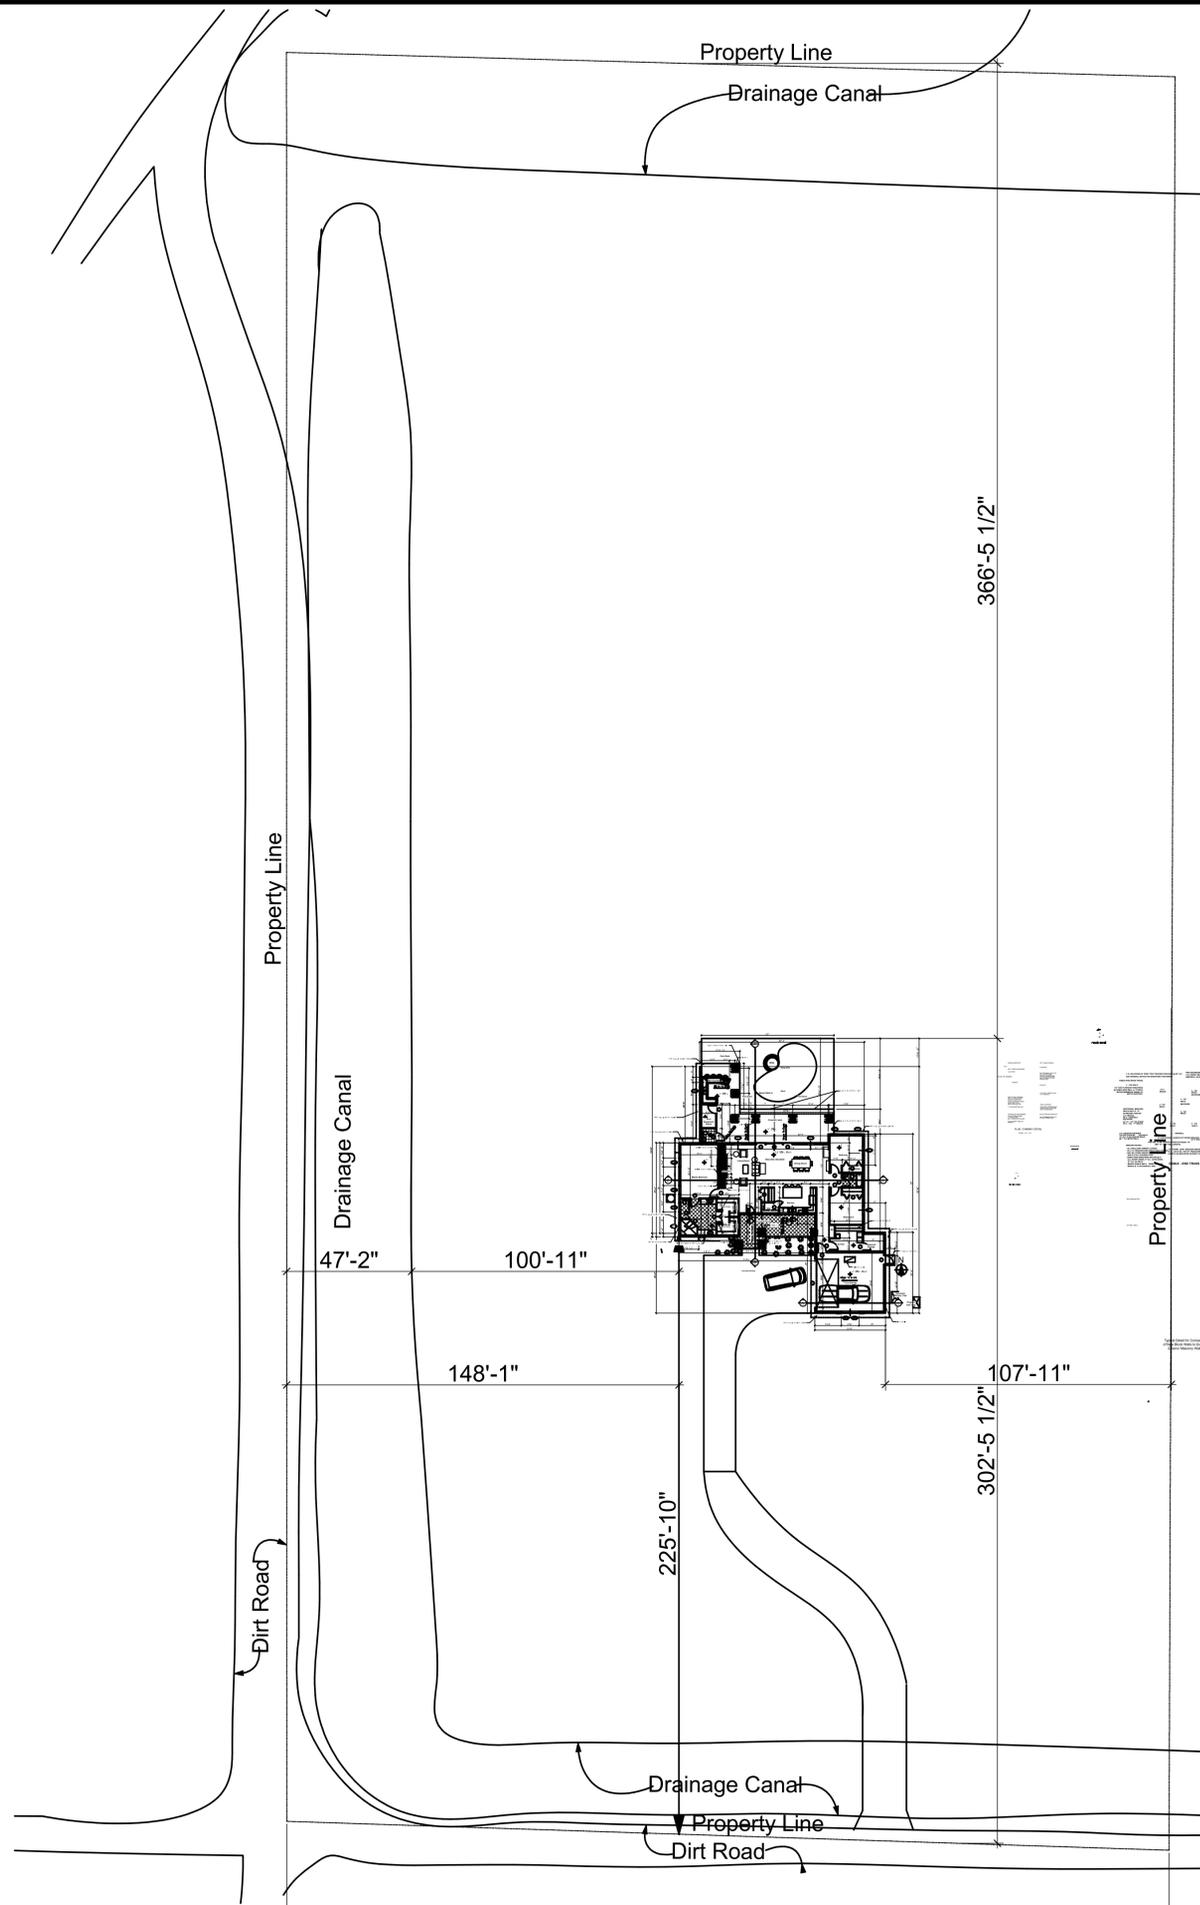


Site Plan

SCALE: 1/32" = 1'-0"

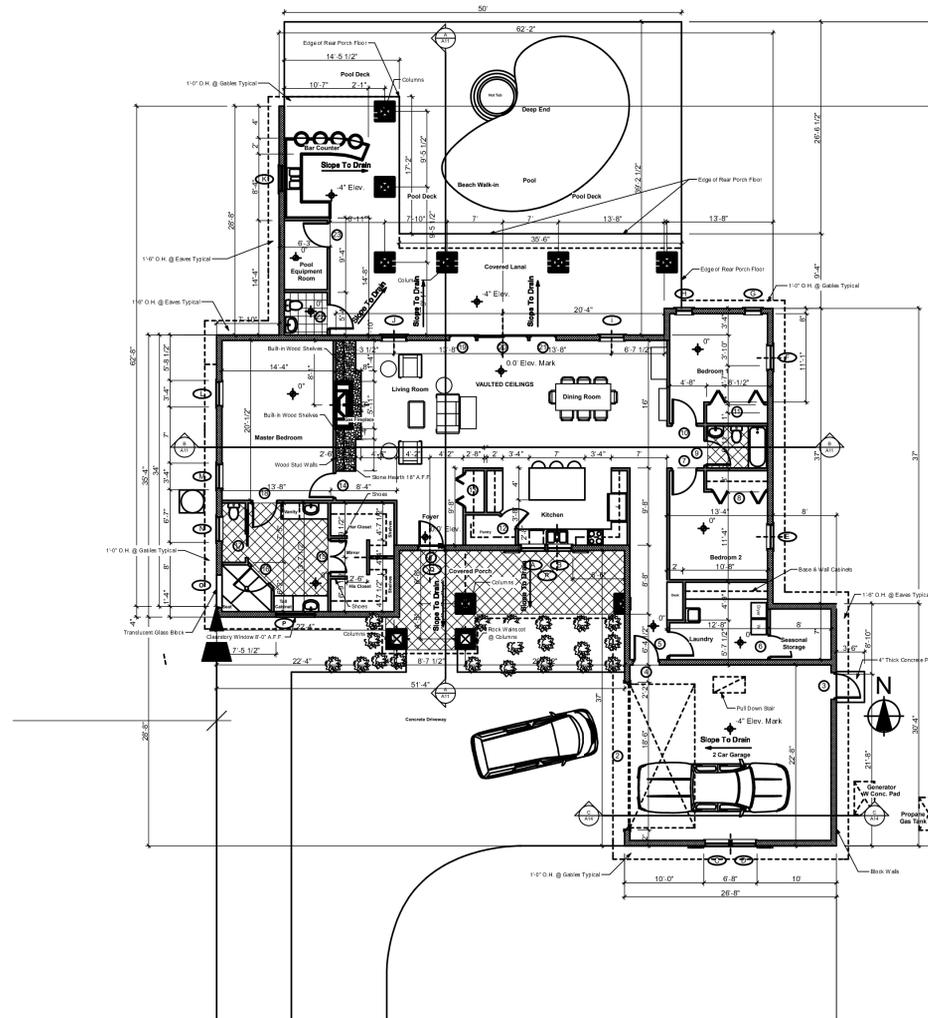

REVISIONS
DRAWING NOT VALID UNLESS SIGNED, SEALED & DATED BY A REGISTERED PROFESSIONAL.
Richard Brookfield Architect, LLC Fla. Reg. # AA26003248 Brookfieldarchitect.com P.O. Box 4195 Ormond Beach, FL USA 32175 Ph: (386) 334-3564
Gallagher Residence East Twin Lakes Drive Ormond Beach, Florida
THIS DRAWING AND ITS REPRODUCTIONS ARE THE PROPERTY OF THE ARCHITECT AND MAY NOT BE REPRODUCED, PUBLISHED OR USED IN ANYWAY WITHOUT THE WRITTEN PERMISSION OF THE ARCHITECT.
DATE Jan. 5, 2019
COMM. NO. 6766842124
DRAWN BY R.B.
SHEET TITLE Site Plan
SHEET A-006 OF SHEET 6 OF 21

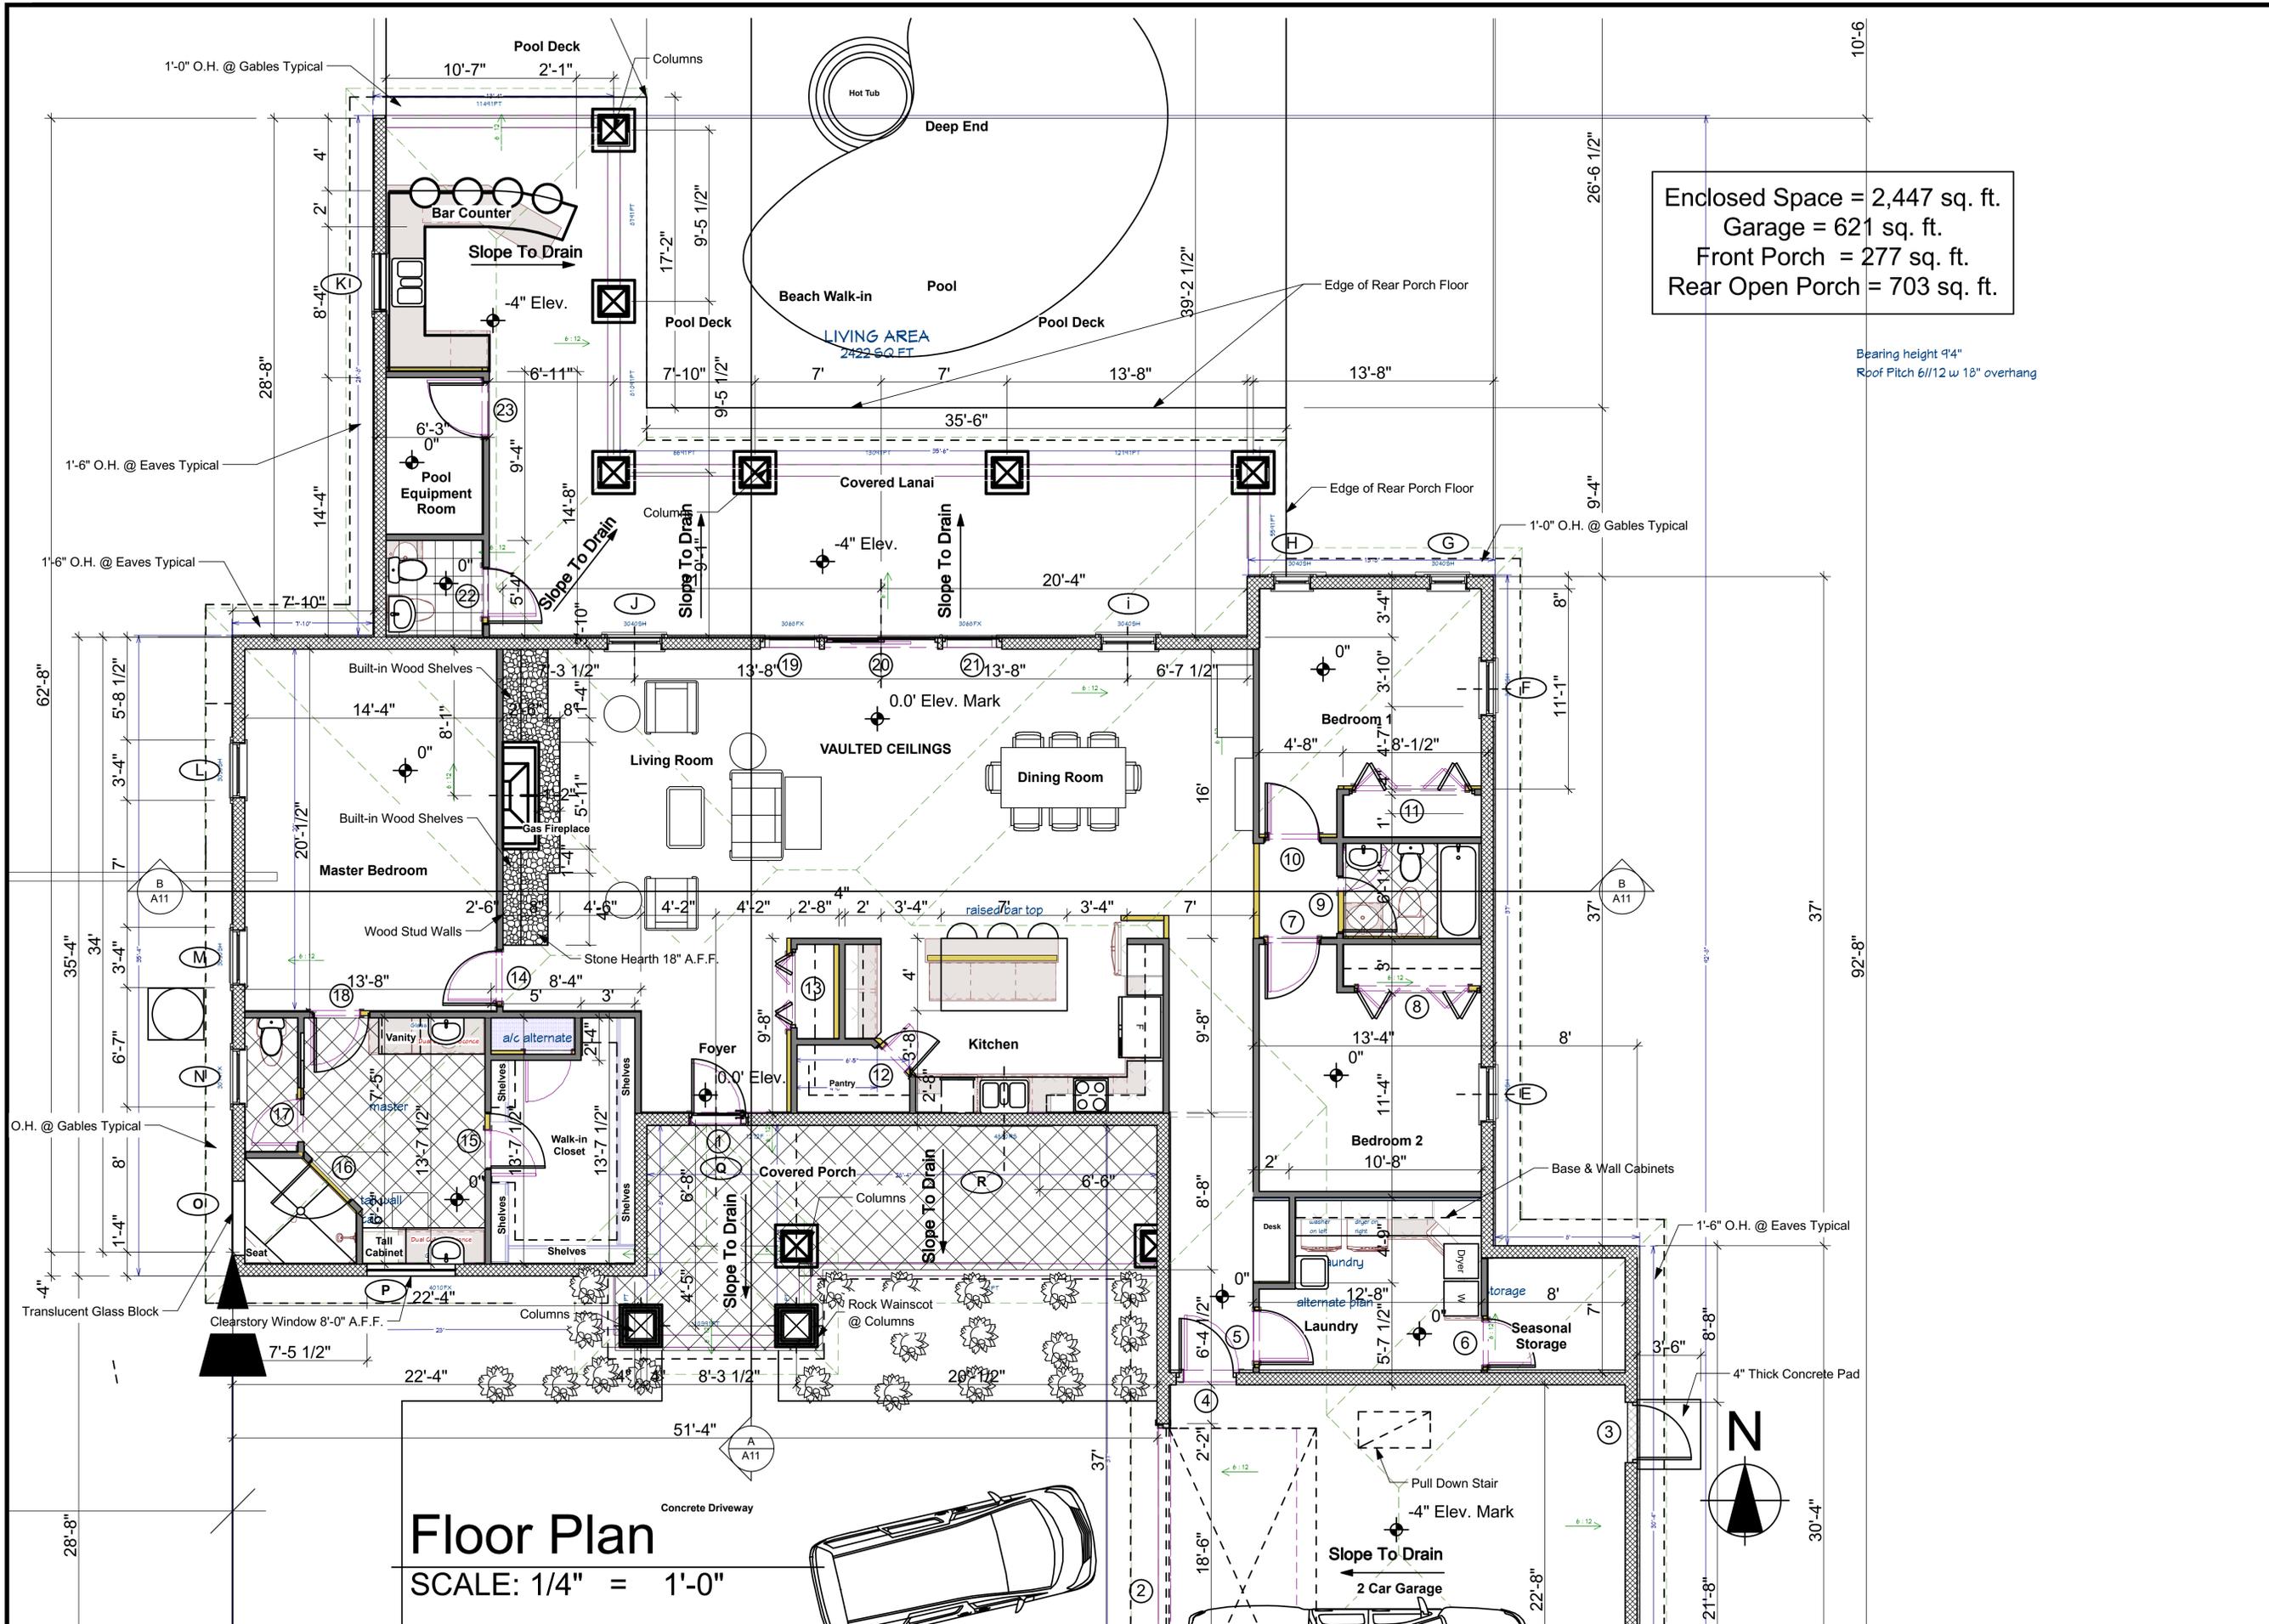


Enclosed Space = 2,447 sq. ft.
 Garage = 621 sq. ft.
 Front Porch = 277 sq. ft.
 Rear Open Porch = 703 sq. ft.

Bearing height 9'4"
 Roof Pitch 6/12 w 18" overhang

Floor Plan
 SCALE: 1/4" = 1'-0"

REVISIONS
DRAWING NOT VALID UNLESS SIGNED, SEALED & DATED BY A REGISTERED PROFESSIONAL.
Richard Brookfield Architect, LLC Fla. Reg. # AA26003248 Brookfieldarchitect.com P.O. Box 4195 Ormond Beach, FL USA 32175 Ph: (386) 334-3564
Gallagher Residence East Twin Lakes Drive Ormond Beach, Florida
THIS DRAWING AND ITS REPRODUCTIONS ARE THE PROPERTY OF THE ARCHITECT AND MAY NOT BE REPRODUCED, PUBLISHED OR USED IN ANYWAY WITHOUT THE WRITTEN PERMISSION OF THE ARCHITECT.
DATE Jan. 5, 2019
COMM. NO. 6766842124
DRAWN BY R.B.
SHEET TITLE Floor Plan
SHEET A-007 OF SHEET 7 OF 21

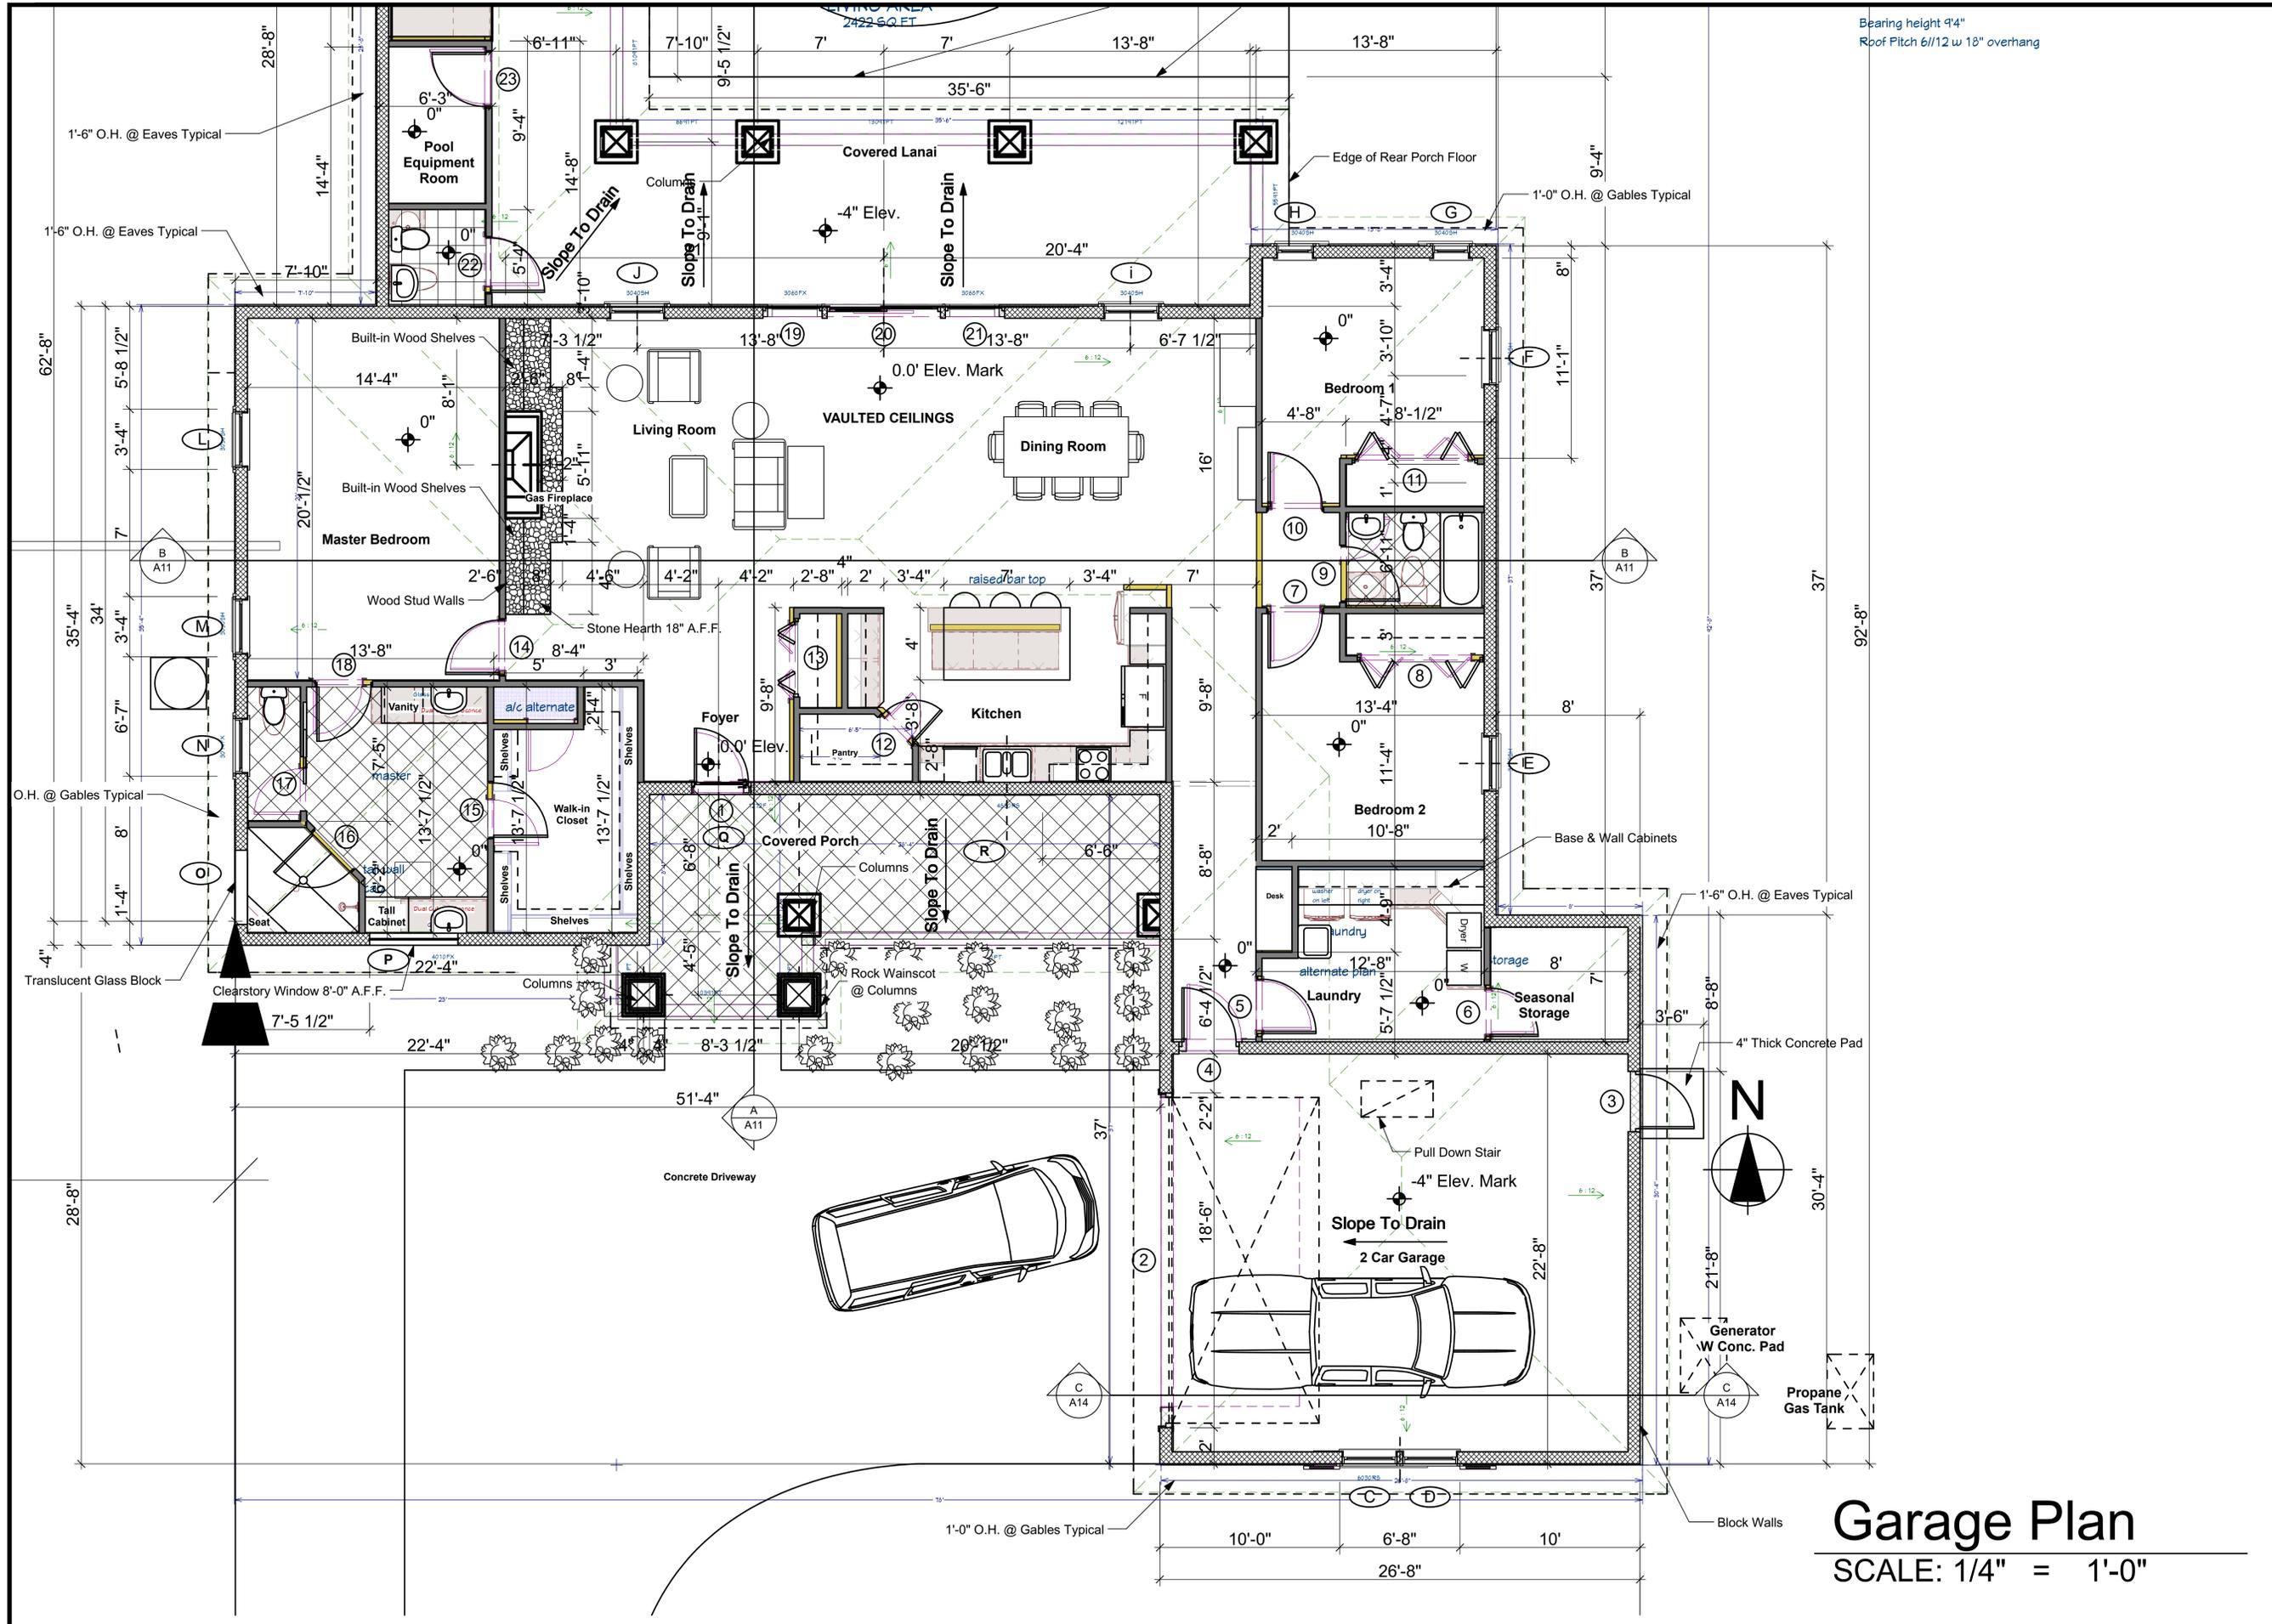


Garage Plan


SCALE: 1/4" = 1'-0"

Bearing height 9'4"
Roof Pitch 6/12 w 18" overhang

REVISIONS	▲
DRAWING NOT VALID UNLESS SIGNED, SEALED & DATED BY A REGISTERED PROFESSIONAL.	
Richard Brookfield Architect, LLC Fla. Reg. # AA26003248 Brookfieldarchitect.com P.O. Box 4195 Ormond Beach, FL USA 32175 Ph: (386) 334-3564	
Gallagher Residence East Twin Lakes Drive Ormond Beach, Florida	
THIS DRAWING AND ITS REPRODUCTIONS ARE THE PROPERTY OF THE ARCHITECT AND MAY NOT BE REPRODUCED, PUBLISHED OR USED IN ANYWAY WITHOUT THE WRITTEN PERMISSION OF THE ARCHITECT.	
DATE	Jan. 5, 2019
COMM. NO.	6766842124
DRAWN BY	R.B.
SHEET TITLE	Garage Plan
SHEET	A-008
OF	21
SHEET 8	OF 21

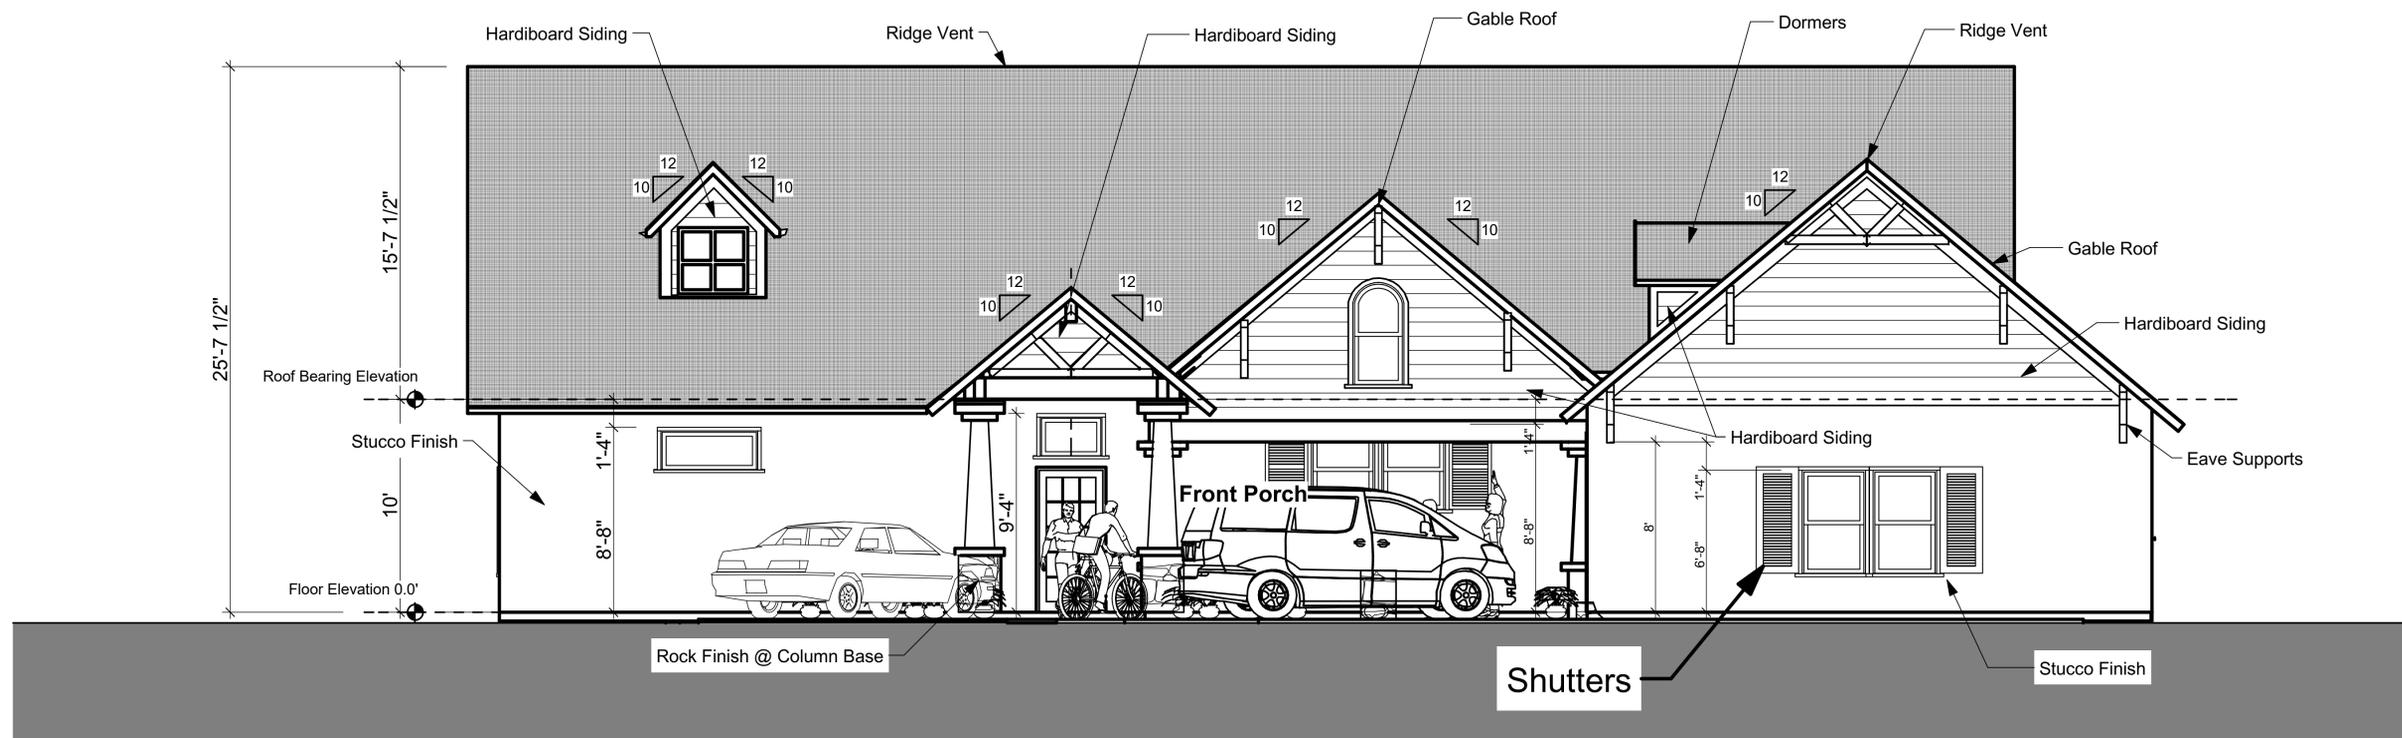

South Elevation
 SCALE: 1/4" = 1'-0"

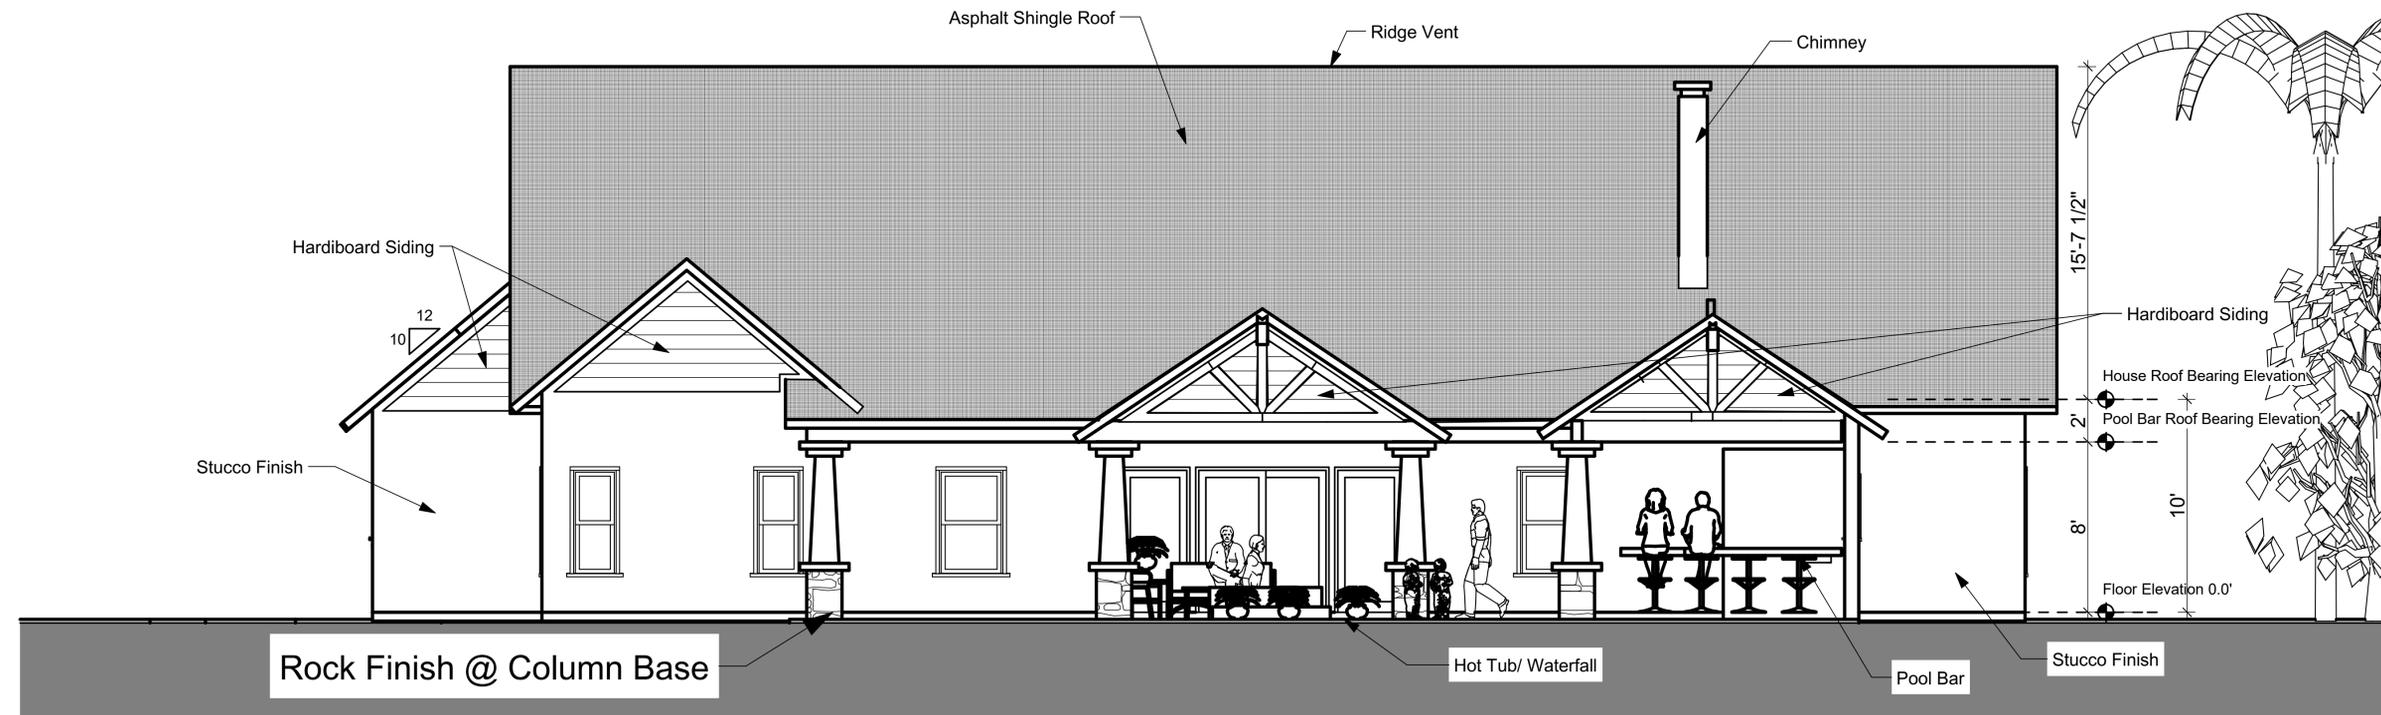

North Elevation
 SCALE: 1/4" = 1'-0"

F:\Architects Plans 2021\Gallagher Res Plans 2021\Gallagher Res Plan Book.88.pln

Richard Brookfield Architect, LLC
 Fla. Reg. # AA26003248
 Brookfieldarchitect.com
 P.O. Box 4195 Ormond Beach, FL USA 32175
 Ph: (386) 334-3564

Gallagher Residence
 East Twin Lakes Drive
 Ormond Beach, Florida

THIS DRAWING AND ITS REPRODUCTIONS ARE THE PROPERTY OF THE ARCHITECT AND MAY NOT BE REPRODUCED, PUBLISHED OR USED IN ANYWAY WITHOUT THE WRITTEN PERMISSION OF THE ARCHITECT.

DATE
Jan. 5, 2019

COMM. NO.
6766842124

DRAWN BY
R.B.

SHEET TITLE


East & West Elevations

SHEET

A-010


OF

SHEET 10 OF 21

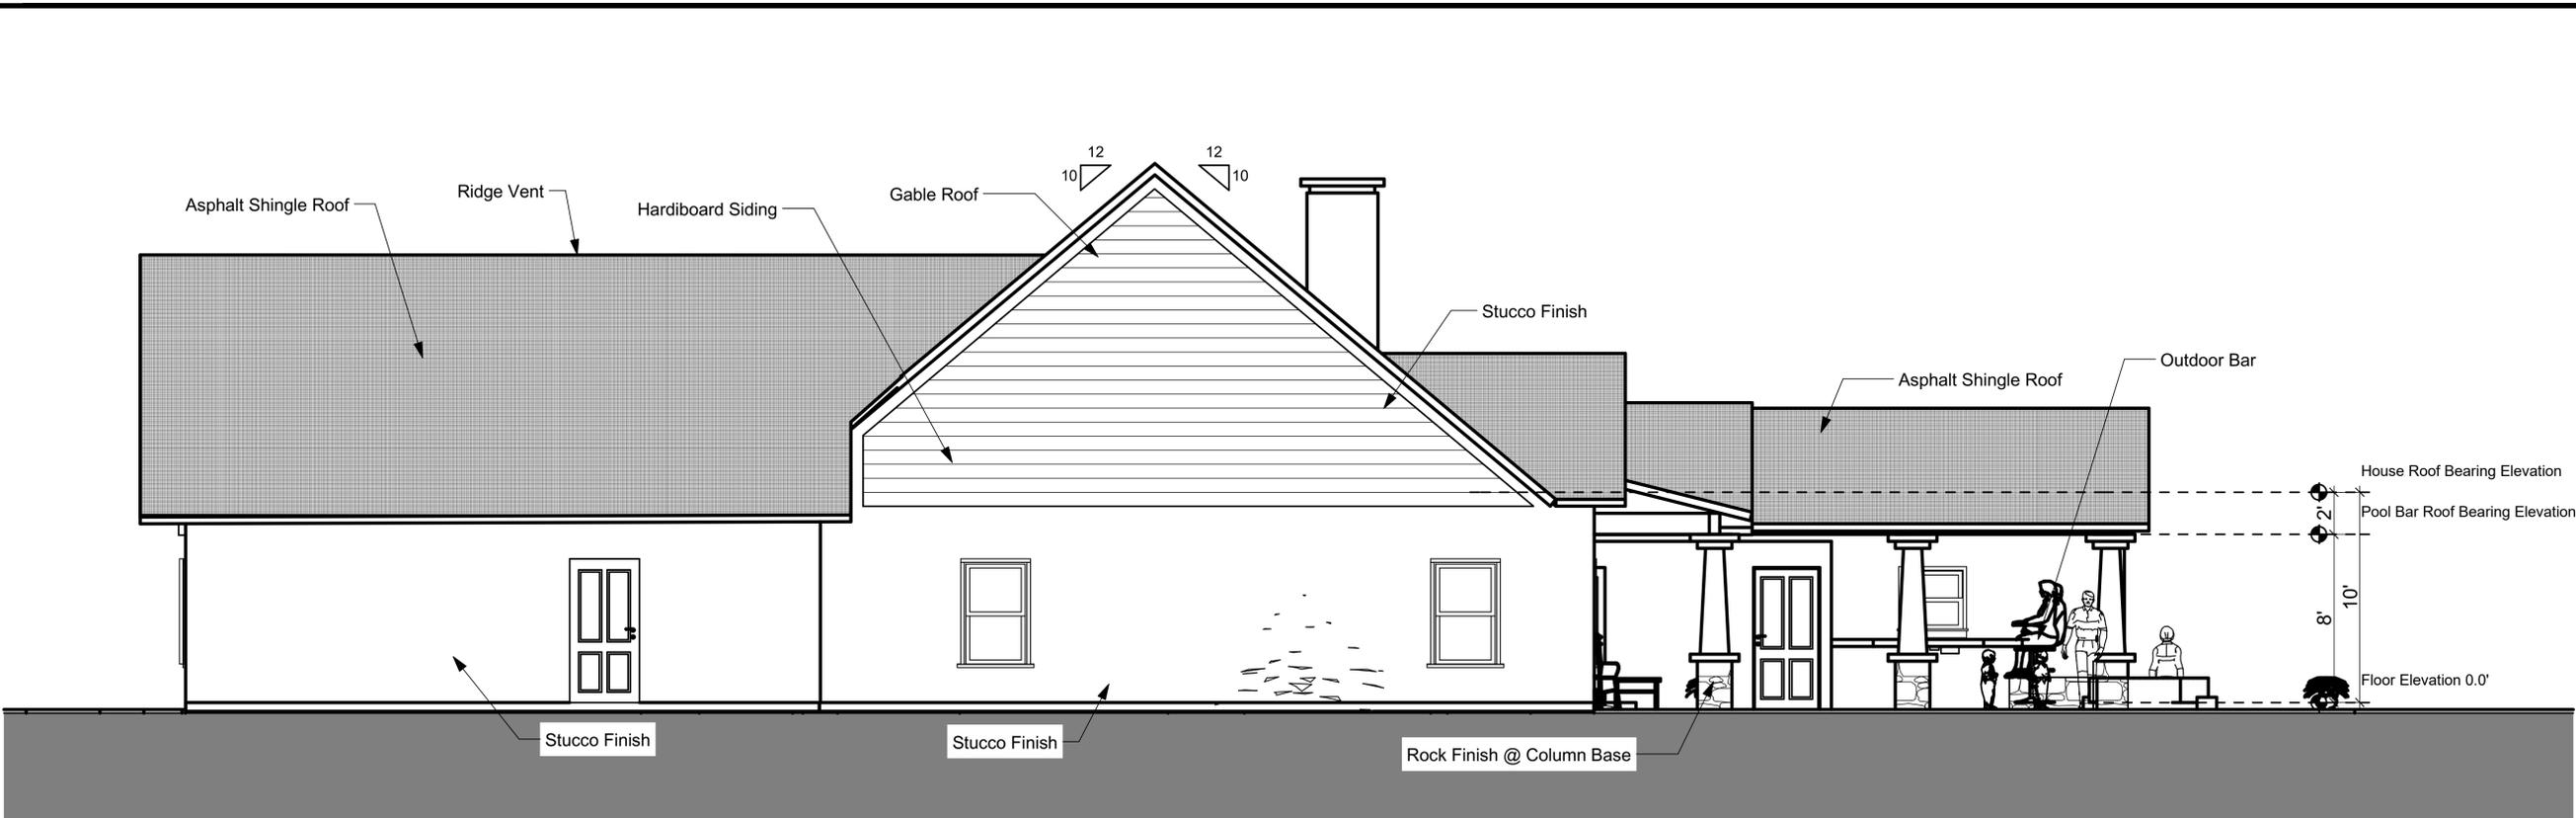


West Elevation

SCALE: 1/4" = 1'-0"

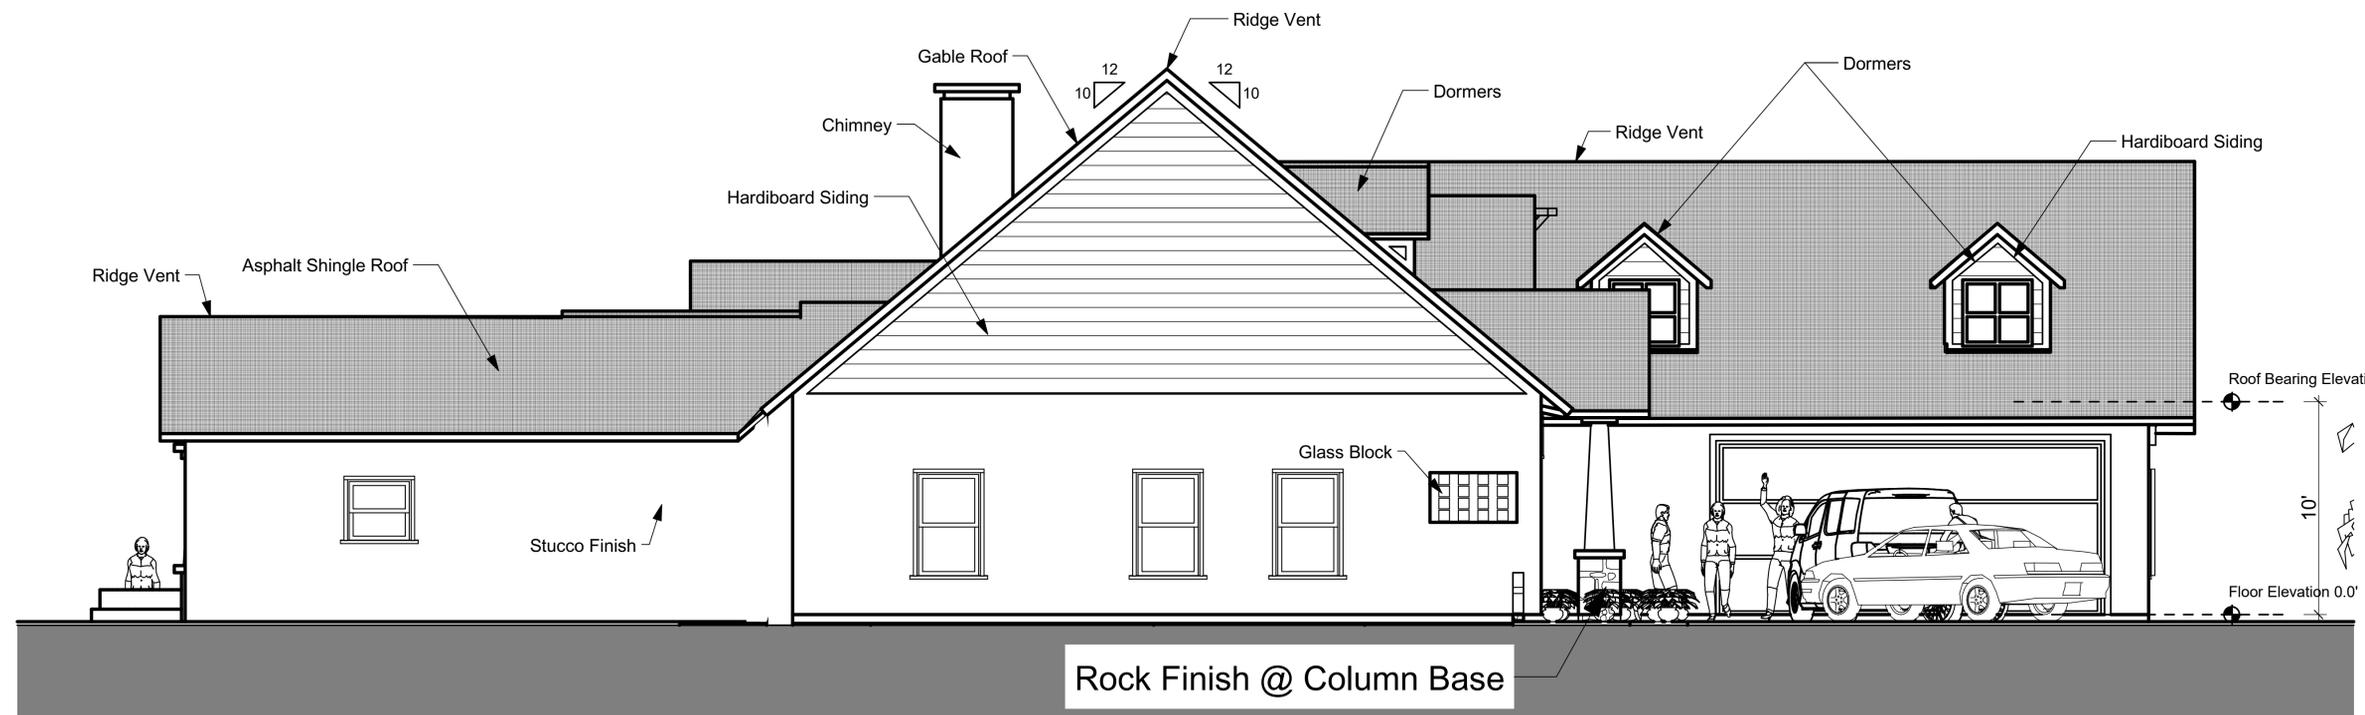


East Elevation

SCALE: 1/4" = 1'-0"

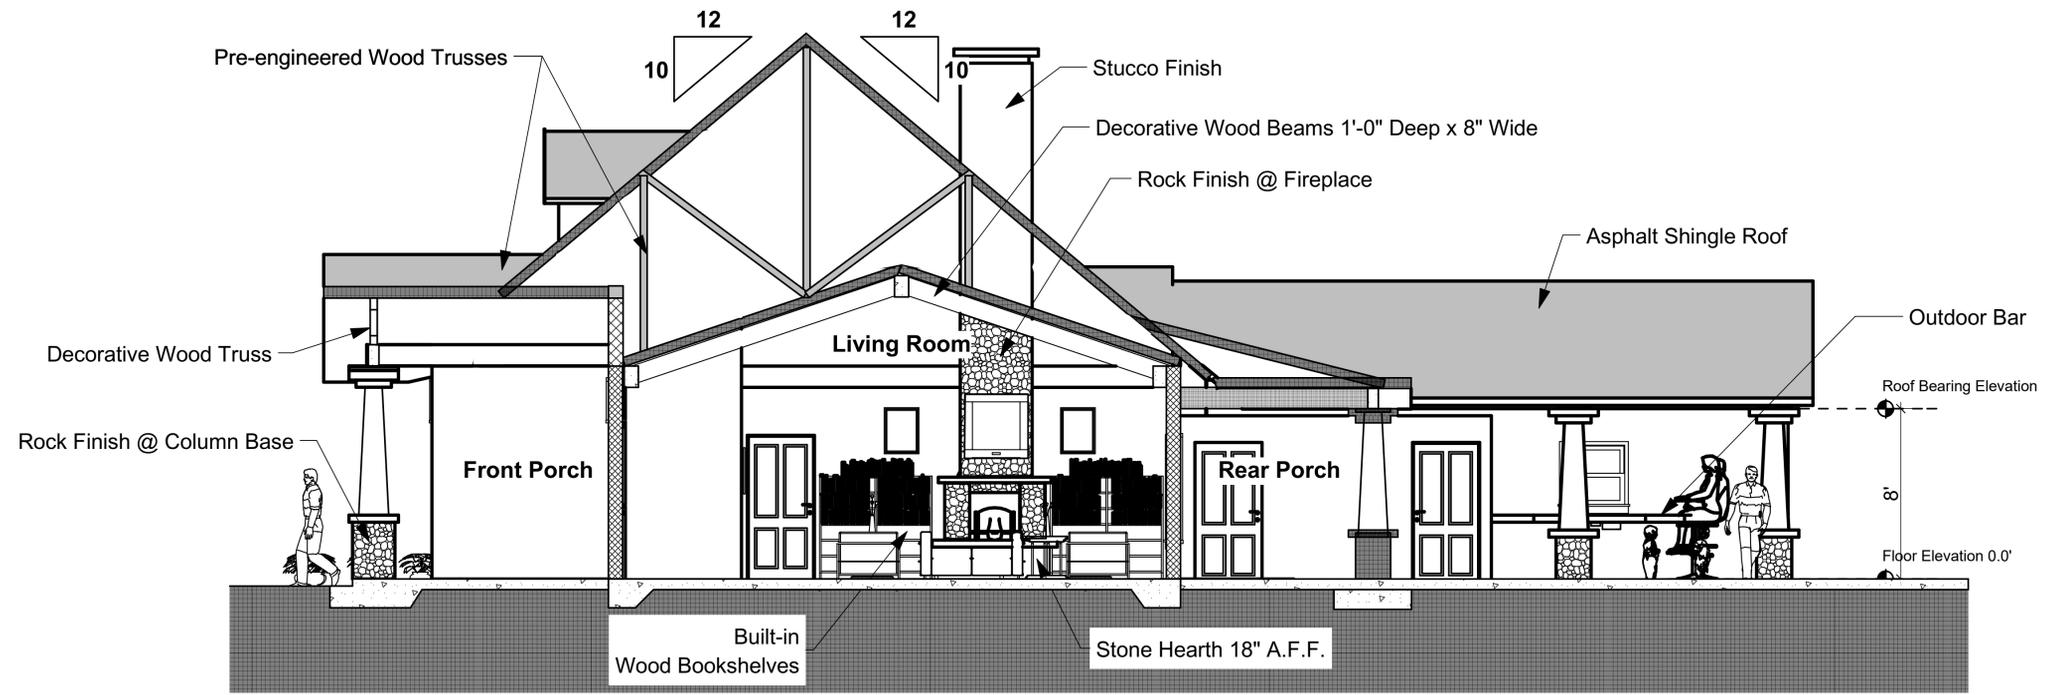

B Section B NS Axis
SCALE: 1/4" = 1'-0"

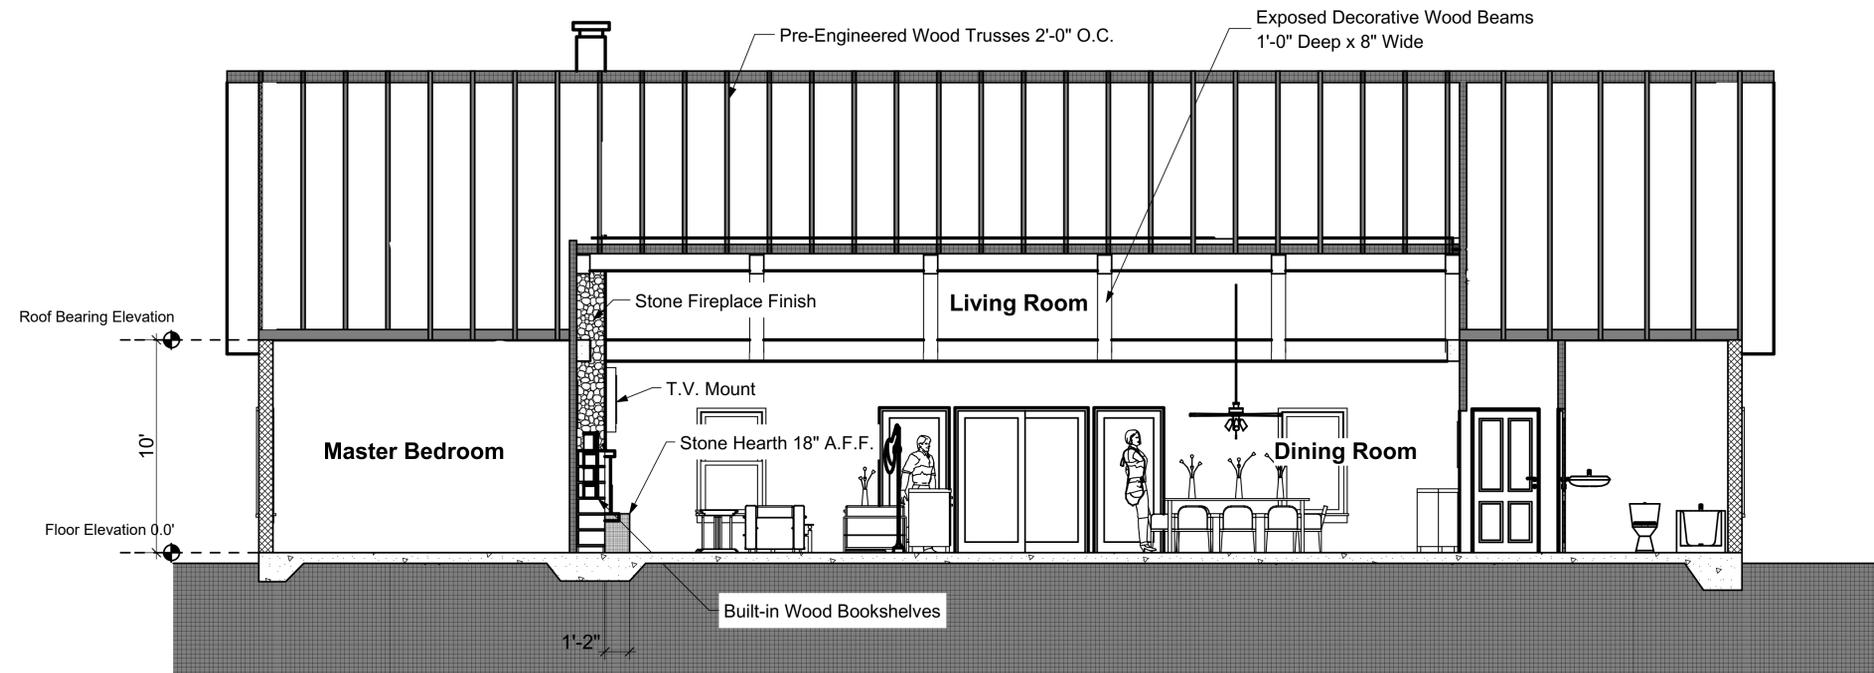

A Section A EW Axis
SCALE: 1/4" = 1'-0"

REVISIONS

DRAWING NOT VALID UNLESS SIGNED, SEALED & DATED BY A REGISTERED PROFESSIONAL.

Richard Brookfield Architect, LLC
 Fla. Reg. # AA26003248
 Brookfieldarchitect.com
 P.O. Box 4195 Ormond Beach, FL USA 32175
 Ph: (386) 334-3564

Gallagher Residence
 East Twin Lakes Drive
 Ormond Beach, Florida

THIS DRAWING AND ITS REPRODUCTIONS ARE THE PROPERTY OF THE ARCHITECT AND MAY NOT BE REPRODUCED, PUBLISHED OR USED IN ANYWAY WITHOUT THE WRITTEN PERMISSION OF THE ARCHITECT.

DATE
Jan. 5, 2019

COMM. NO.
6766842124

DRAWN BY
R.B.

SHEET TITLE

Bldg Sections

SHEET

A-011

OF

SHEET 11 OF 21