


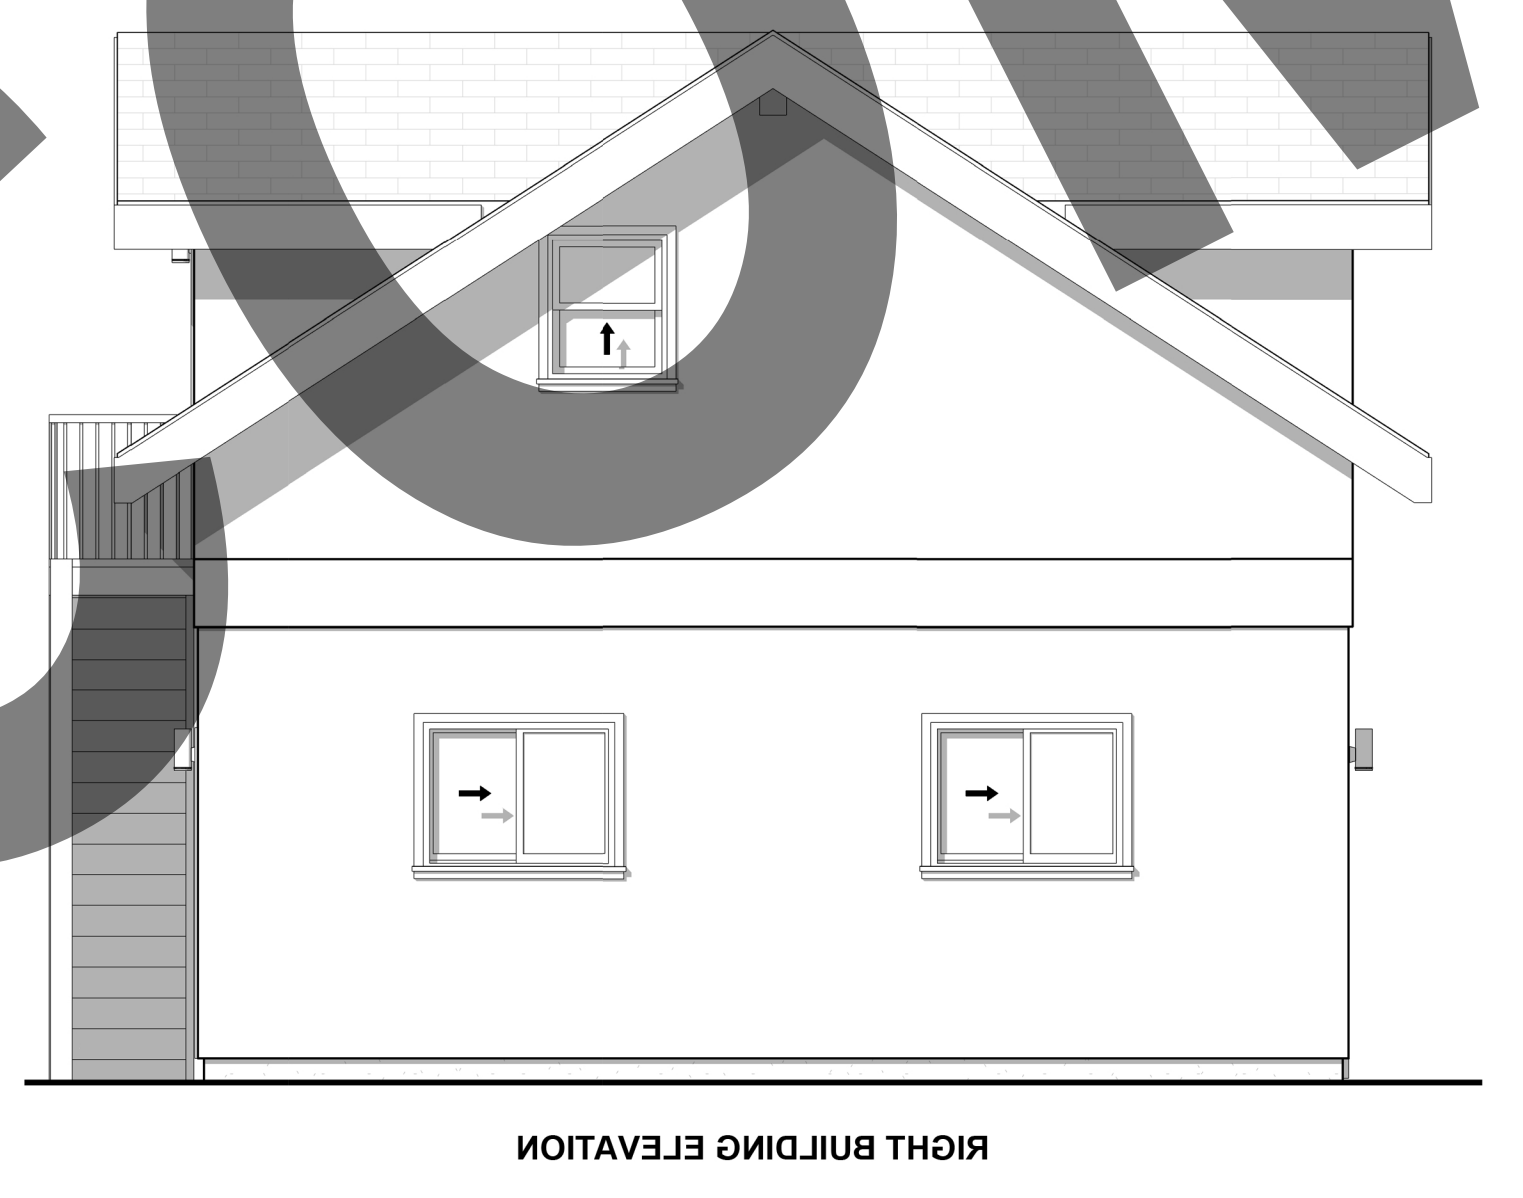
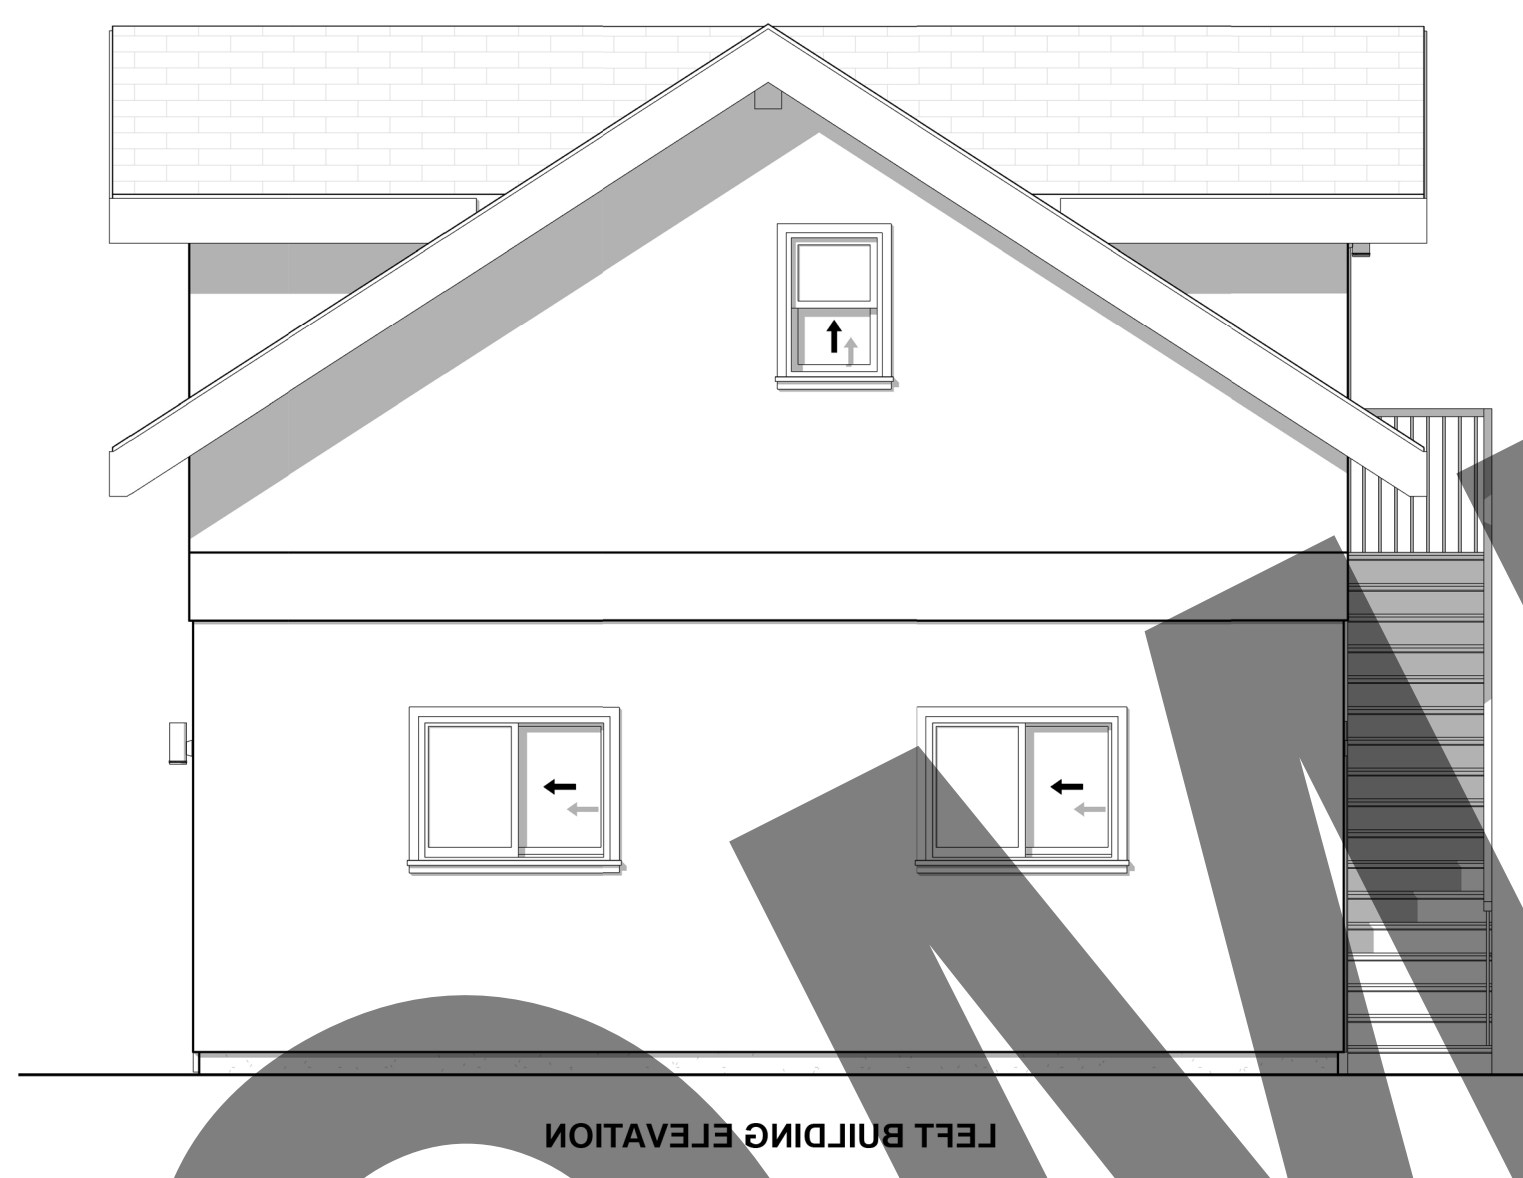
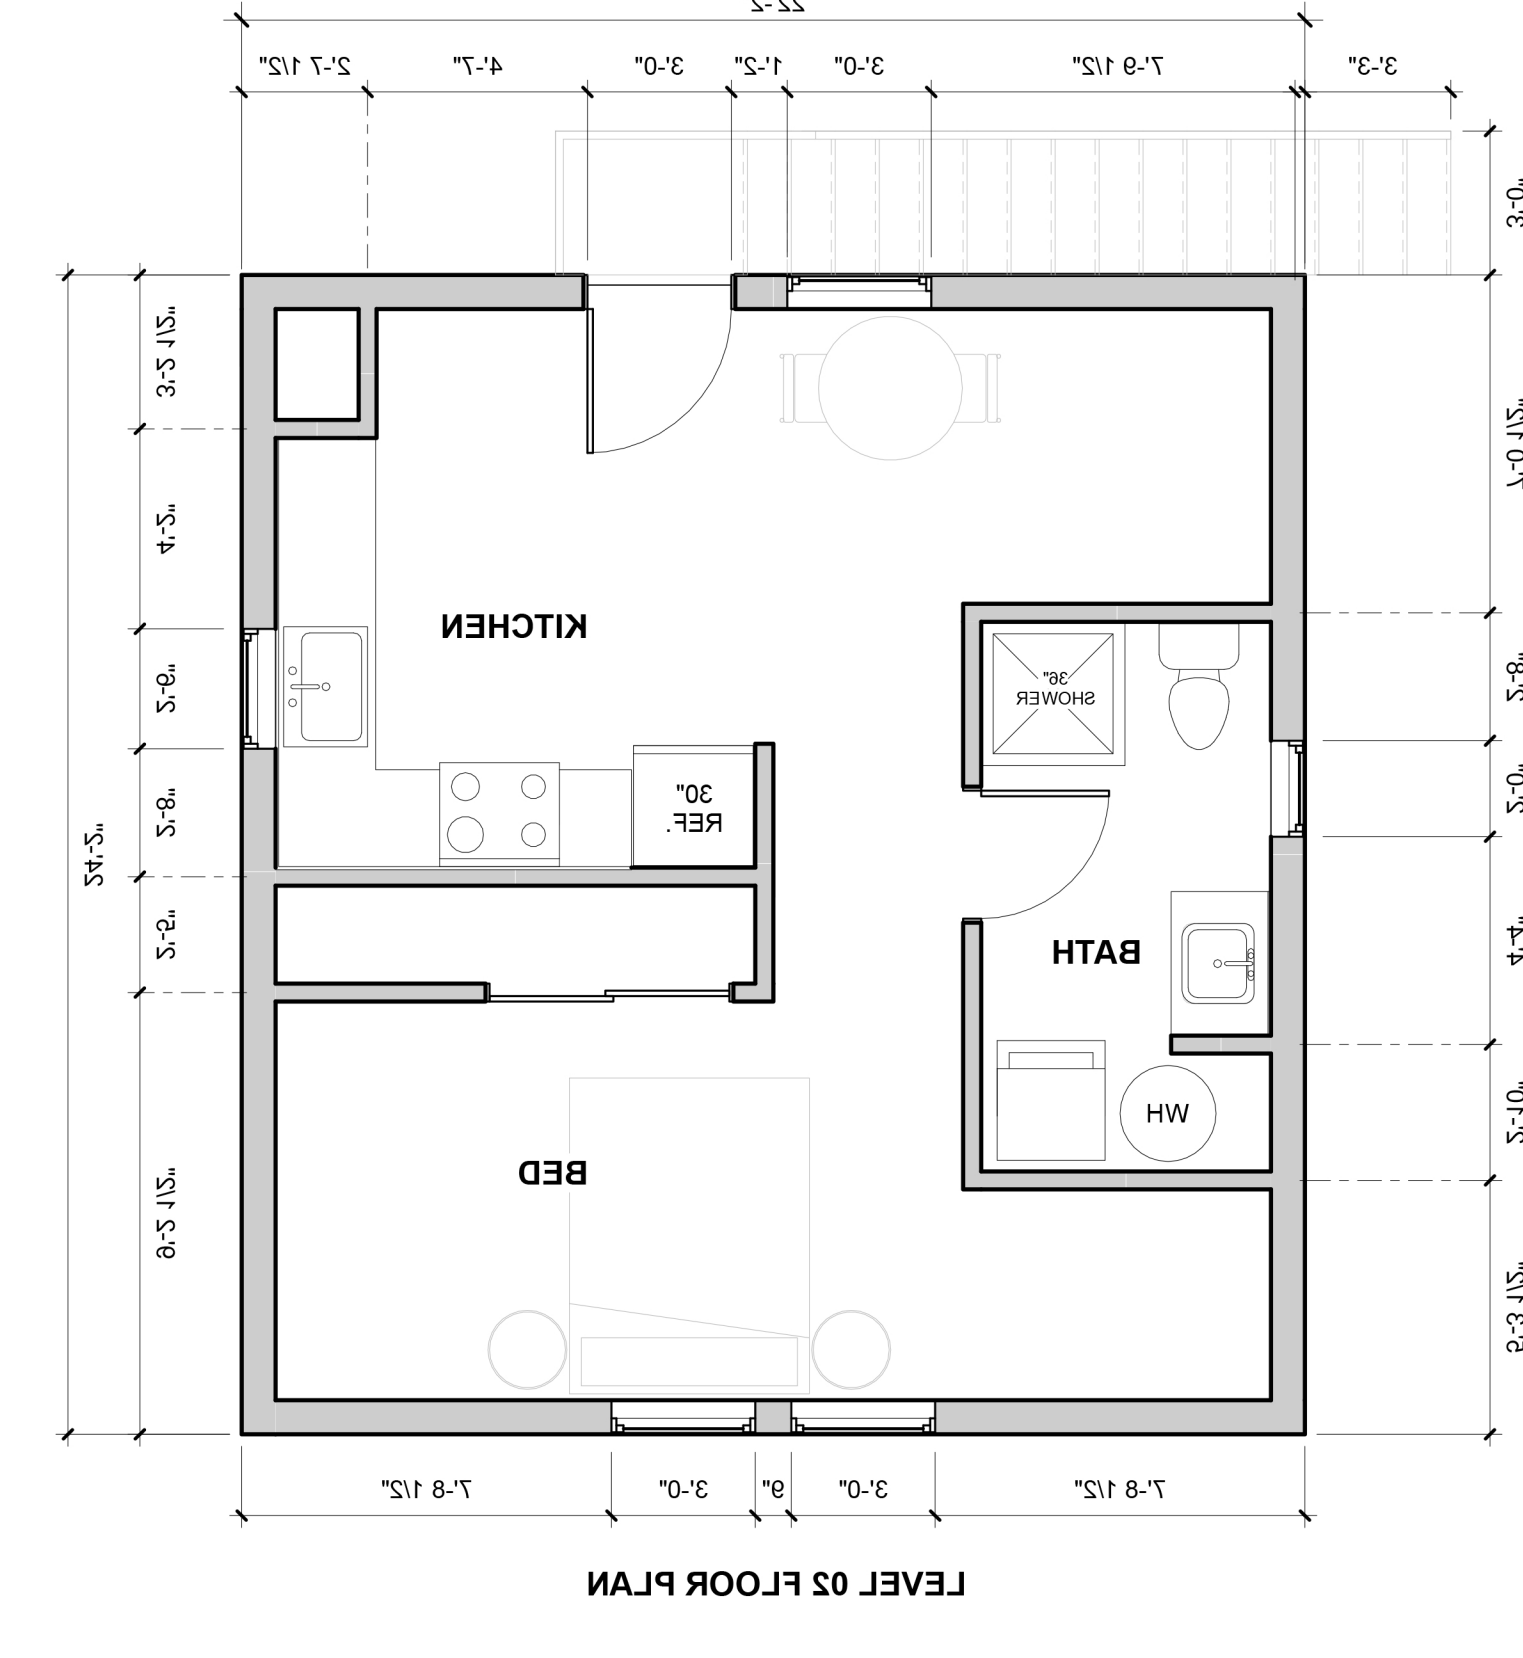
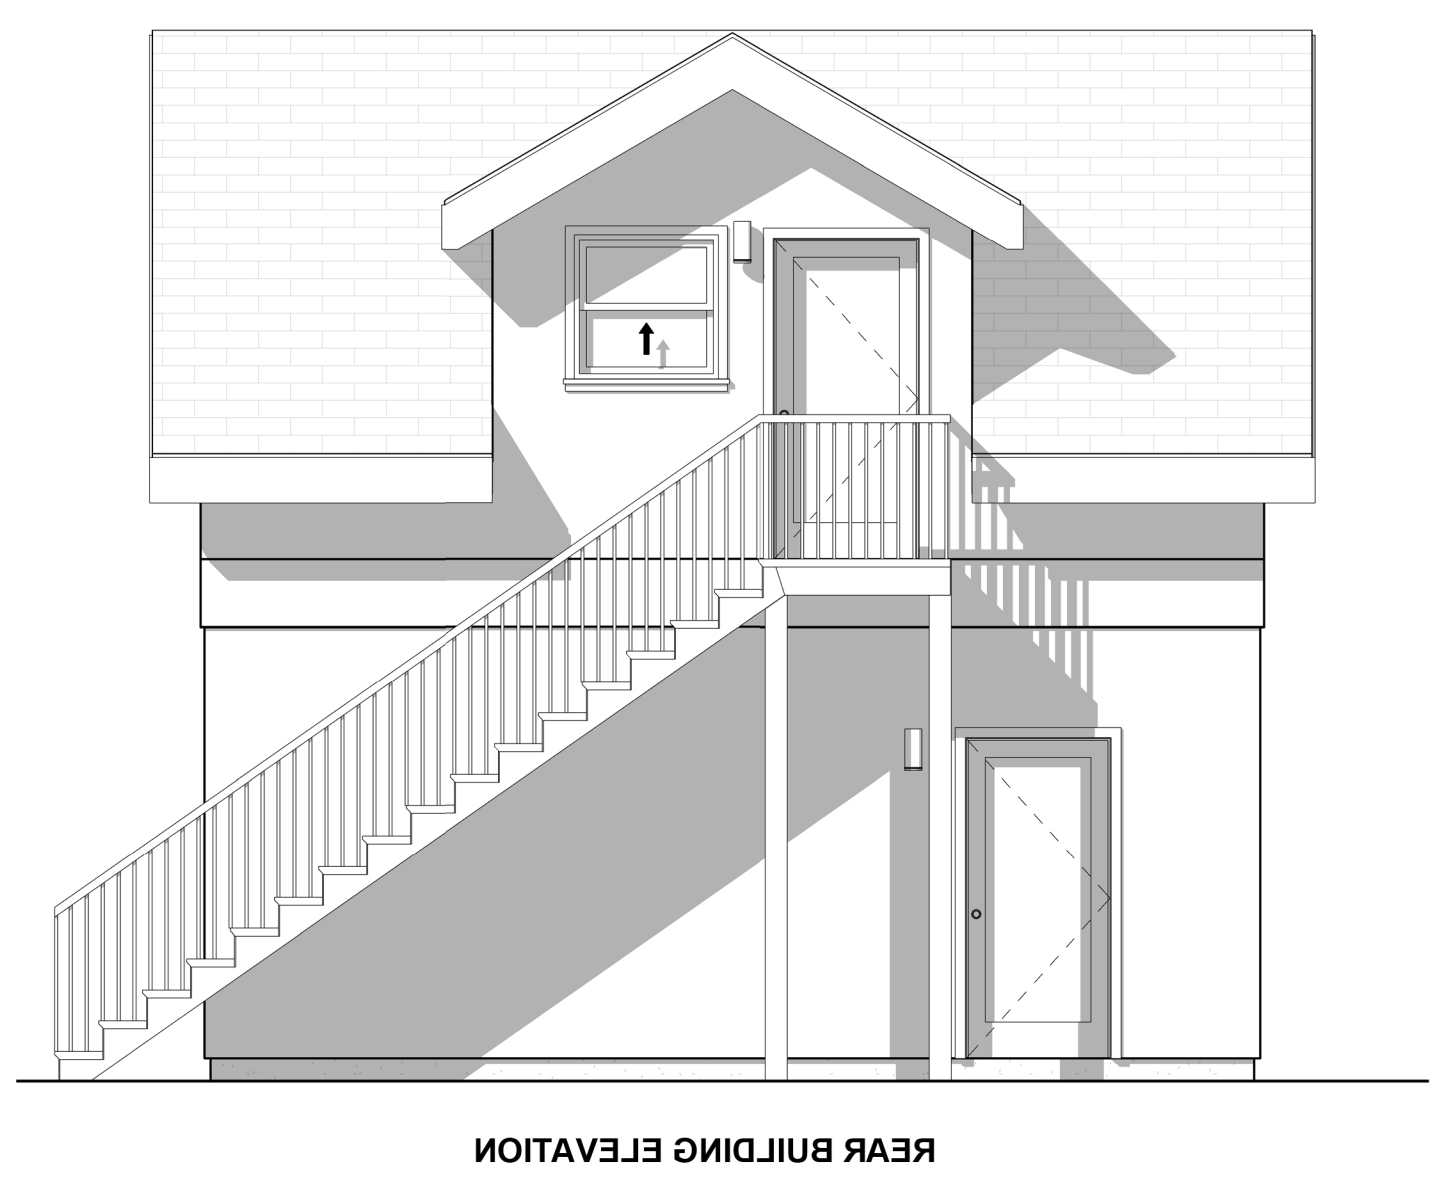


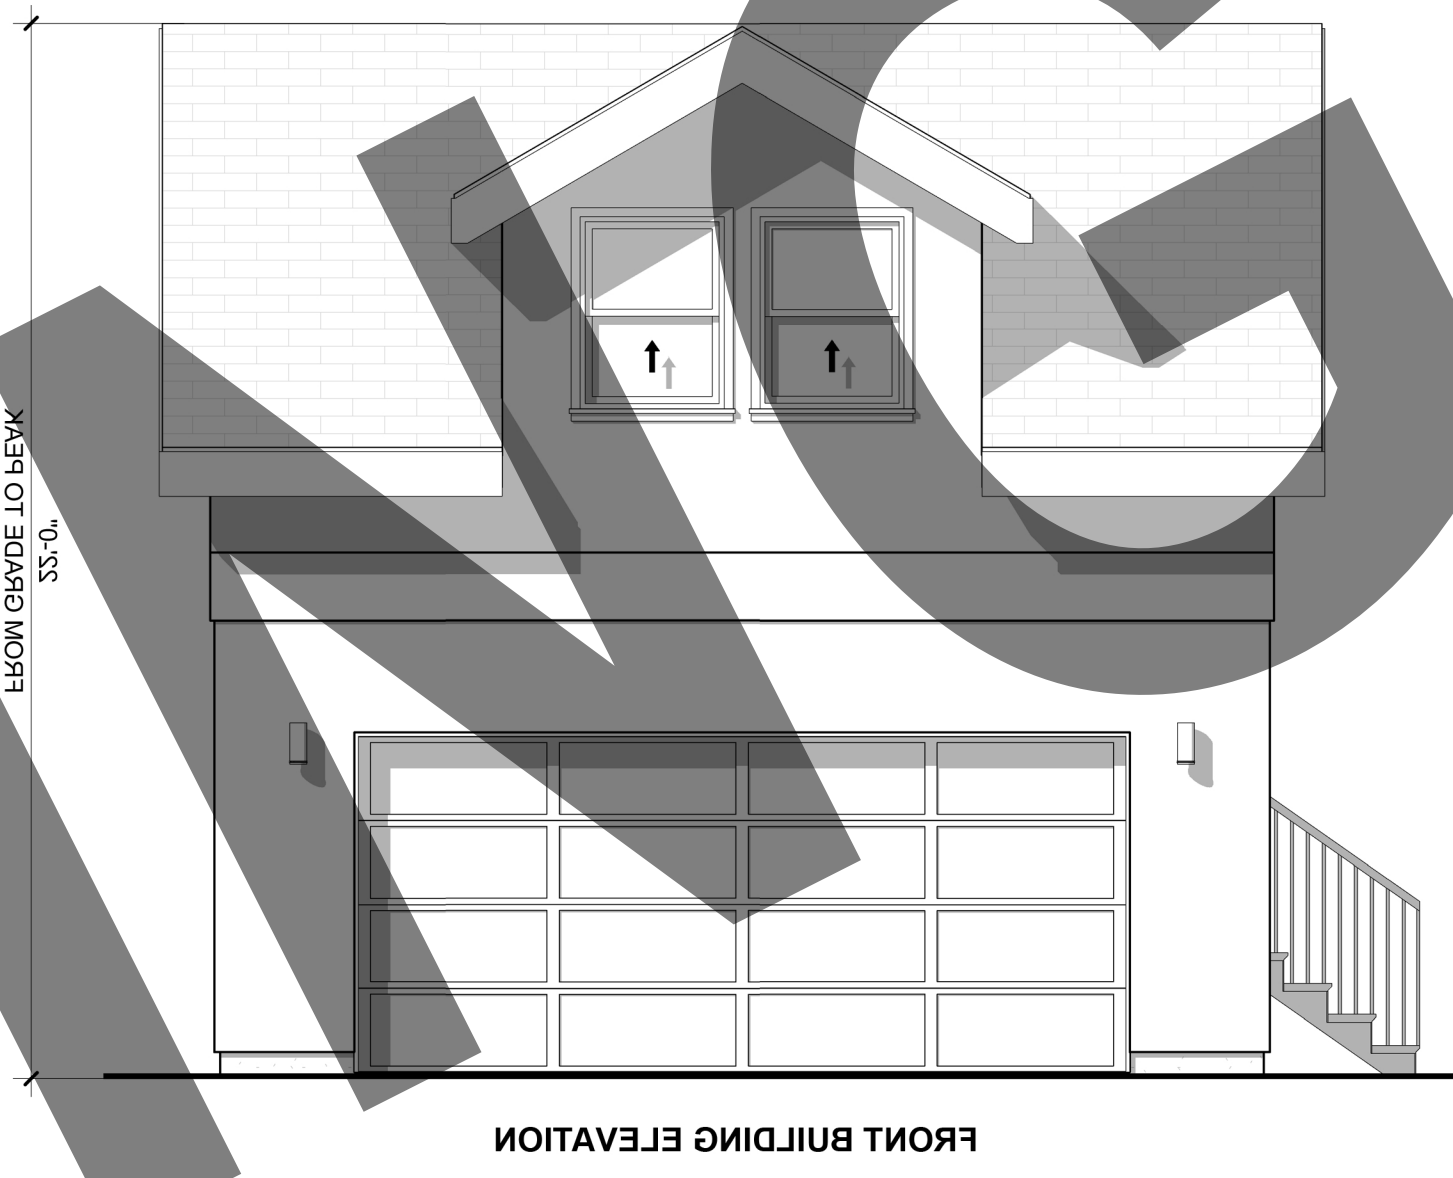

- DESIGN INFORMATION:**
- ECONOMIC FLOOR PLAN LAYOUT
 - MAY QUALIFY FOR REDUCED SETBACKS
 - SIMPLIFIED CONSTRUCTABILITY
 - ALL ELECTRIC APPLIANCES
 - EFFICIENT PASSIVE HIGH PERFORMANCE
 - IN UNIT LAUNDRY
 - FULL BATHROOM DWELLING
 - 376 SQUARE FOOT STUDIO DWELLING
 - 528 SQUARE FOOT GARAGE

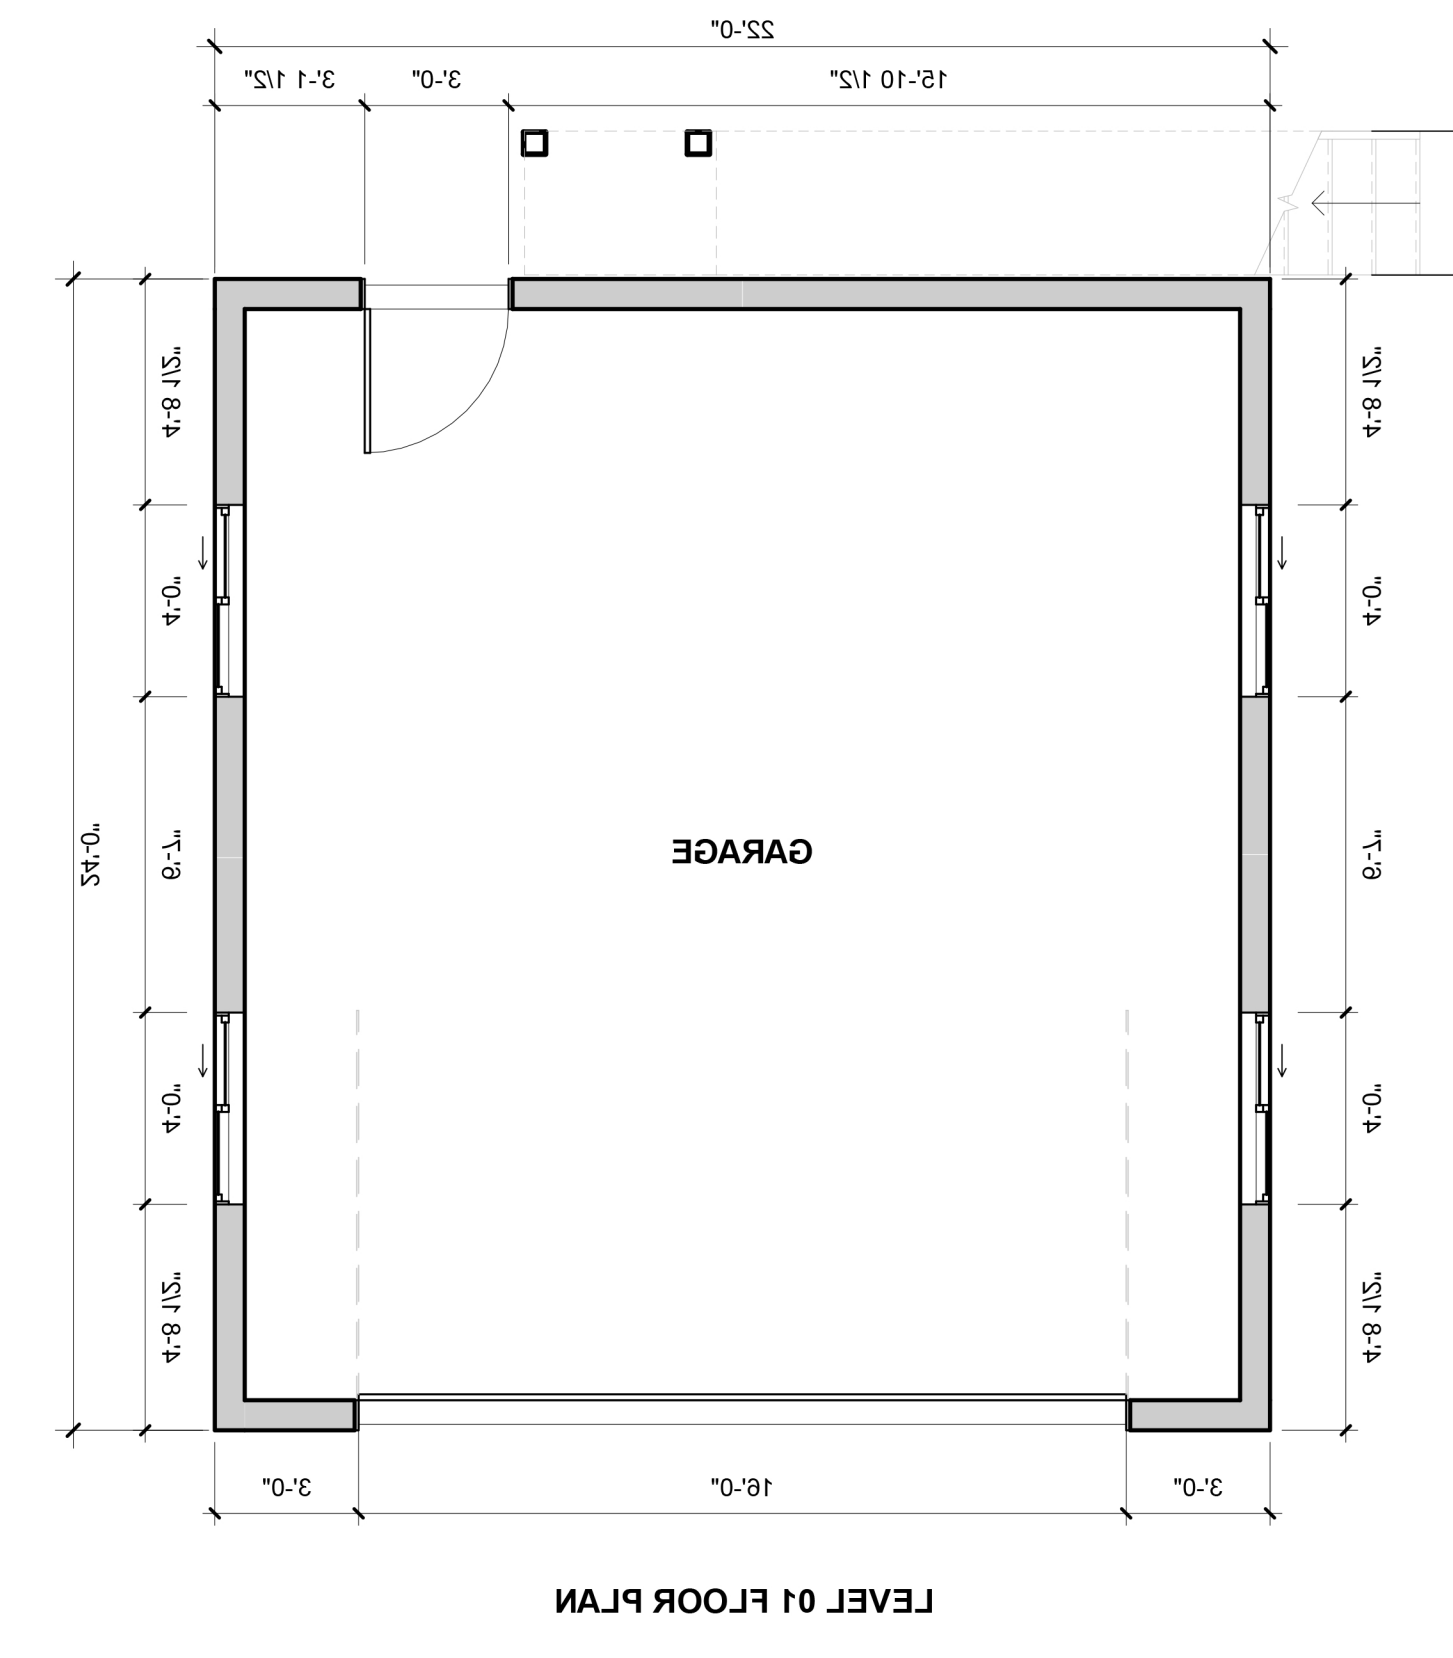

DESIGNER
BLARKE
ARCHITECTURE
BOISE, IDAHO

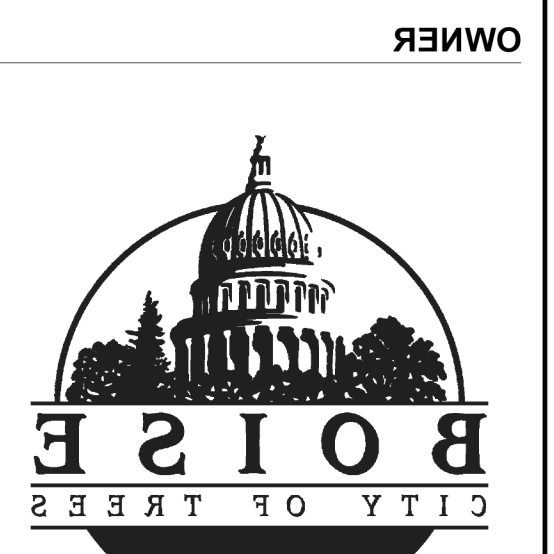

OWNERS
BOISE

INSPECTIONS INFORMATION
INSPECTIONS CAN BE SCHEDULED ONLINE AT
<https://permits.cityofboise.org/inspections/>
OR BY CALLING: 208-688-1070
INSPECTIONS MUST BE SCHEDULED BY 4 PM THE PRIOR BUSINESS DAY.

PROJECT INFORMATION
CITY OF BOISE
PRE-APPROVED
ADU "THE OSPREY"
804 SQ. FT. STUDIO ADU ABOVE GARAGE
GARAGE: 528 SQ. FT.
STUDIO: 376 SQ. FT.

ISSUES
PHASE
DATE
PERMIT NUMBER
MARK DATE DESCRIPTION

SHEET NAME
GENERAL INFORMATION
SHEET NUMBER

G000