



Proposed Elevations

scale 1:100 0m 1.0 2.0 3.0 4.0 5.0 6.0 7.0 8.0 9.0 10.0m

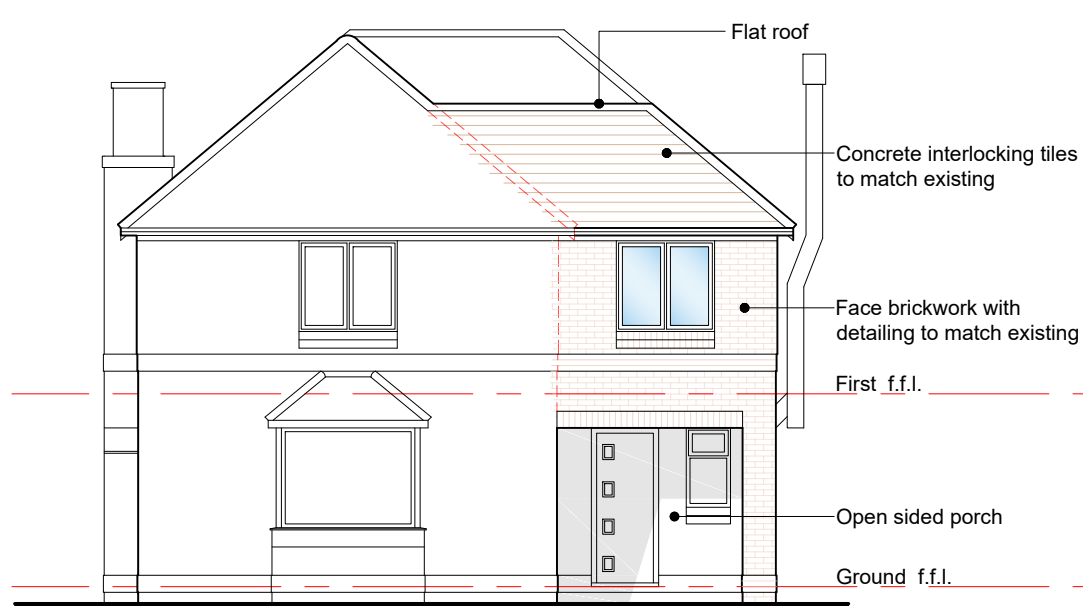

Front West

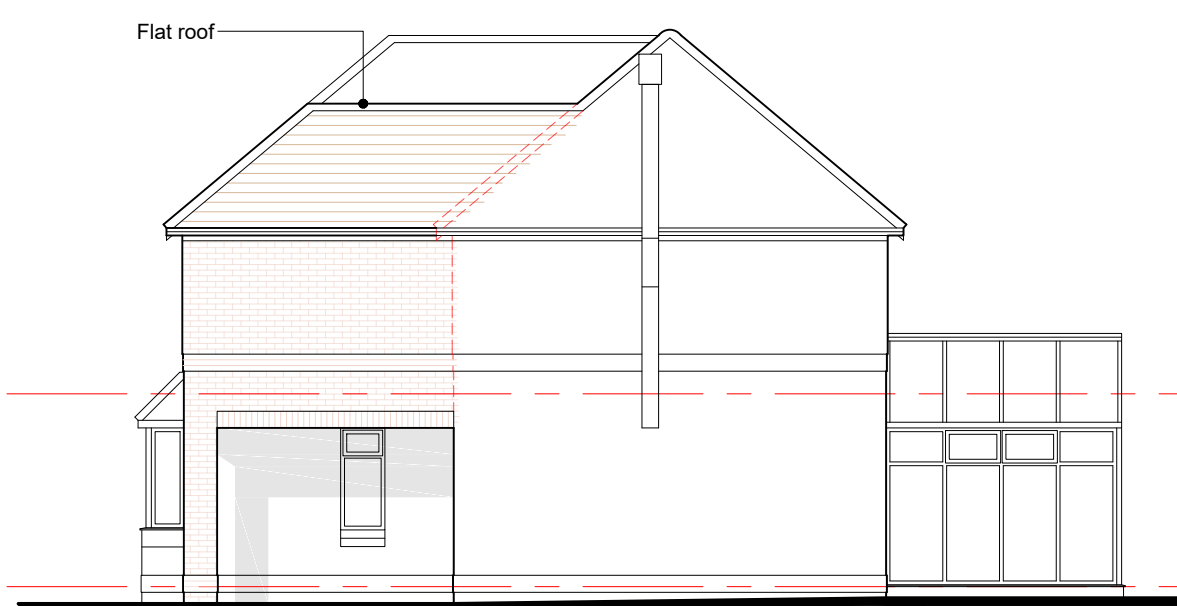

Side South




Rear East Unchanged



Side North Unchanged


General Notes:
This drawing is the copyright of N & J Design Limited and may not be copied in whole or in part without prior permission.
It is the clients/developers responsibility to ensure all relevant approvals are in place and conditions satisfied prior to commencement of works, including, but not limited to:
The Party Wall etc Act 1996
Local Authority Planning Consent
Highways (Road opening permit)
Local Water Authority
Building Regulations (Local Authority, NHBC etc)
Environment Agency

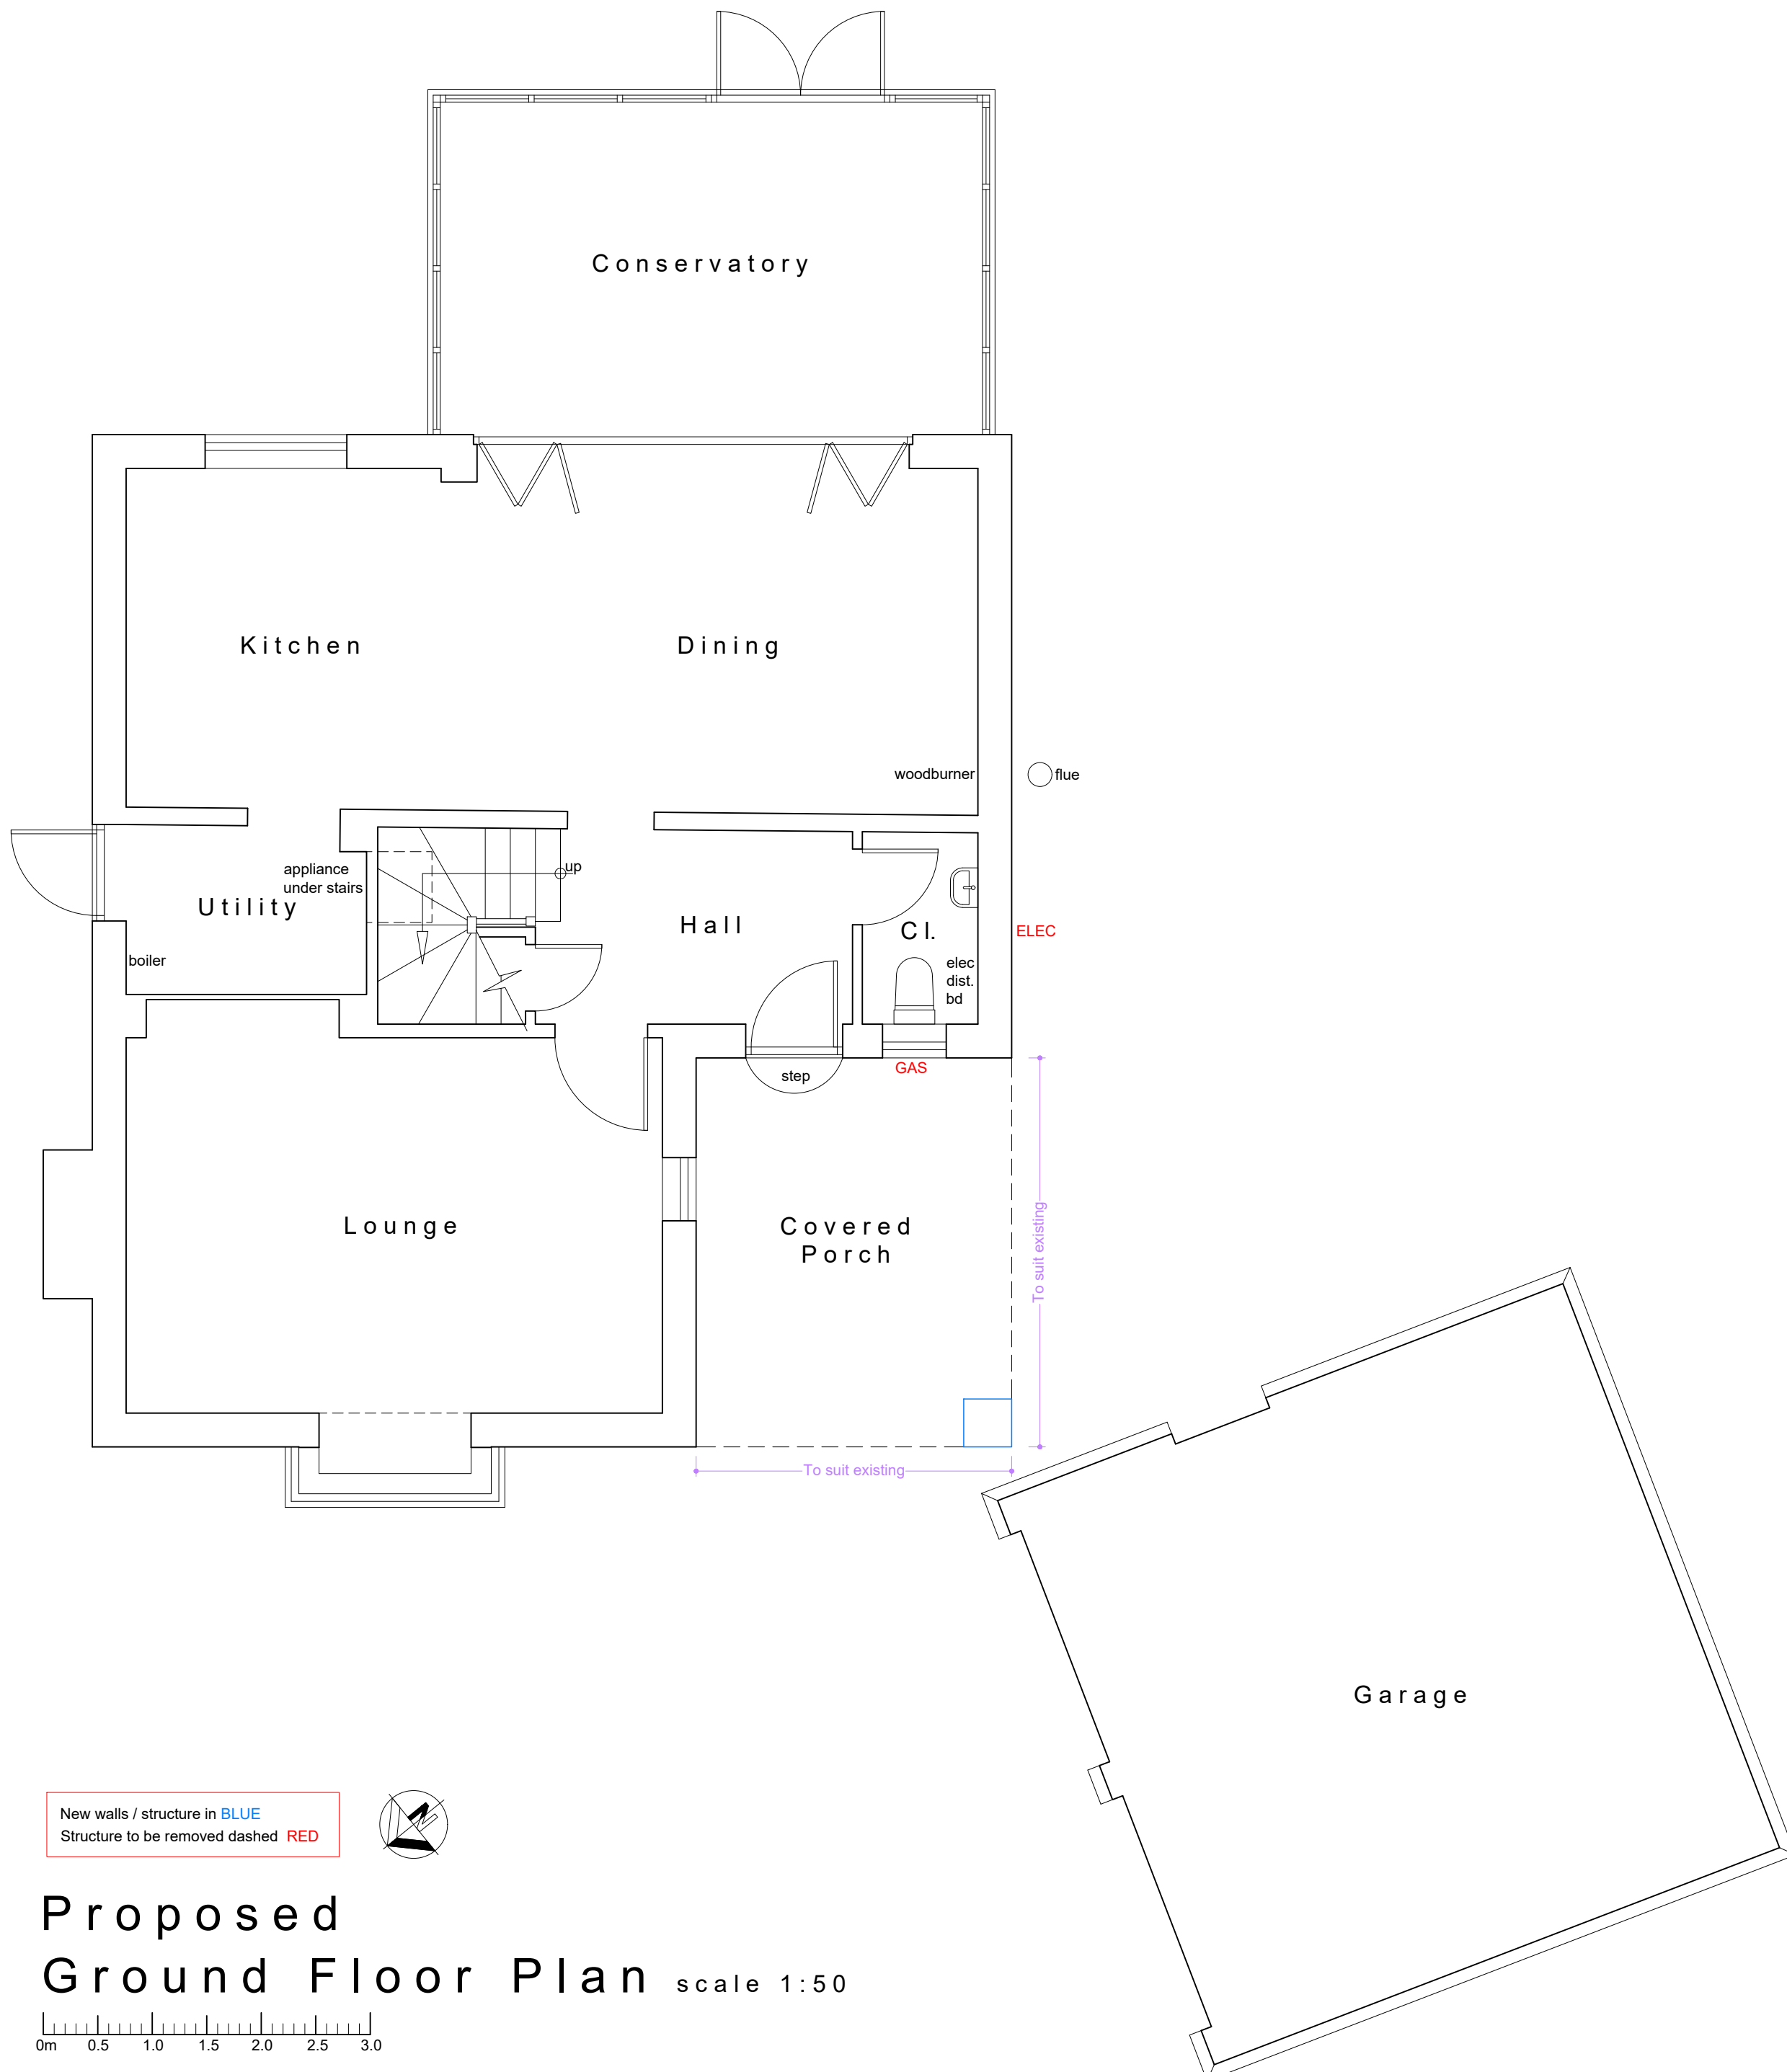

New walls / structure in BLUE
Structure to be removed dashed RED

Proposed Ground Floor Plan scale 1:50

0m 0.5 1.0 1.5 2.0 2.5 3.0

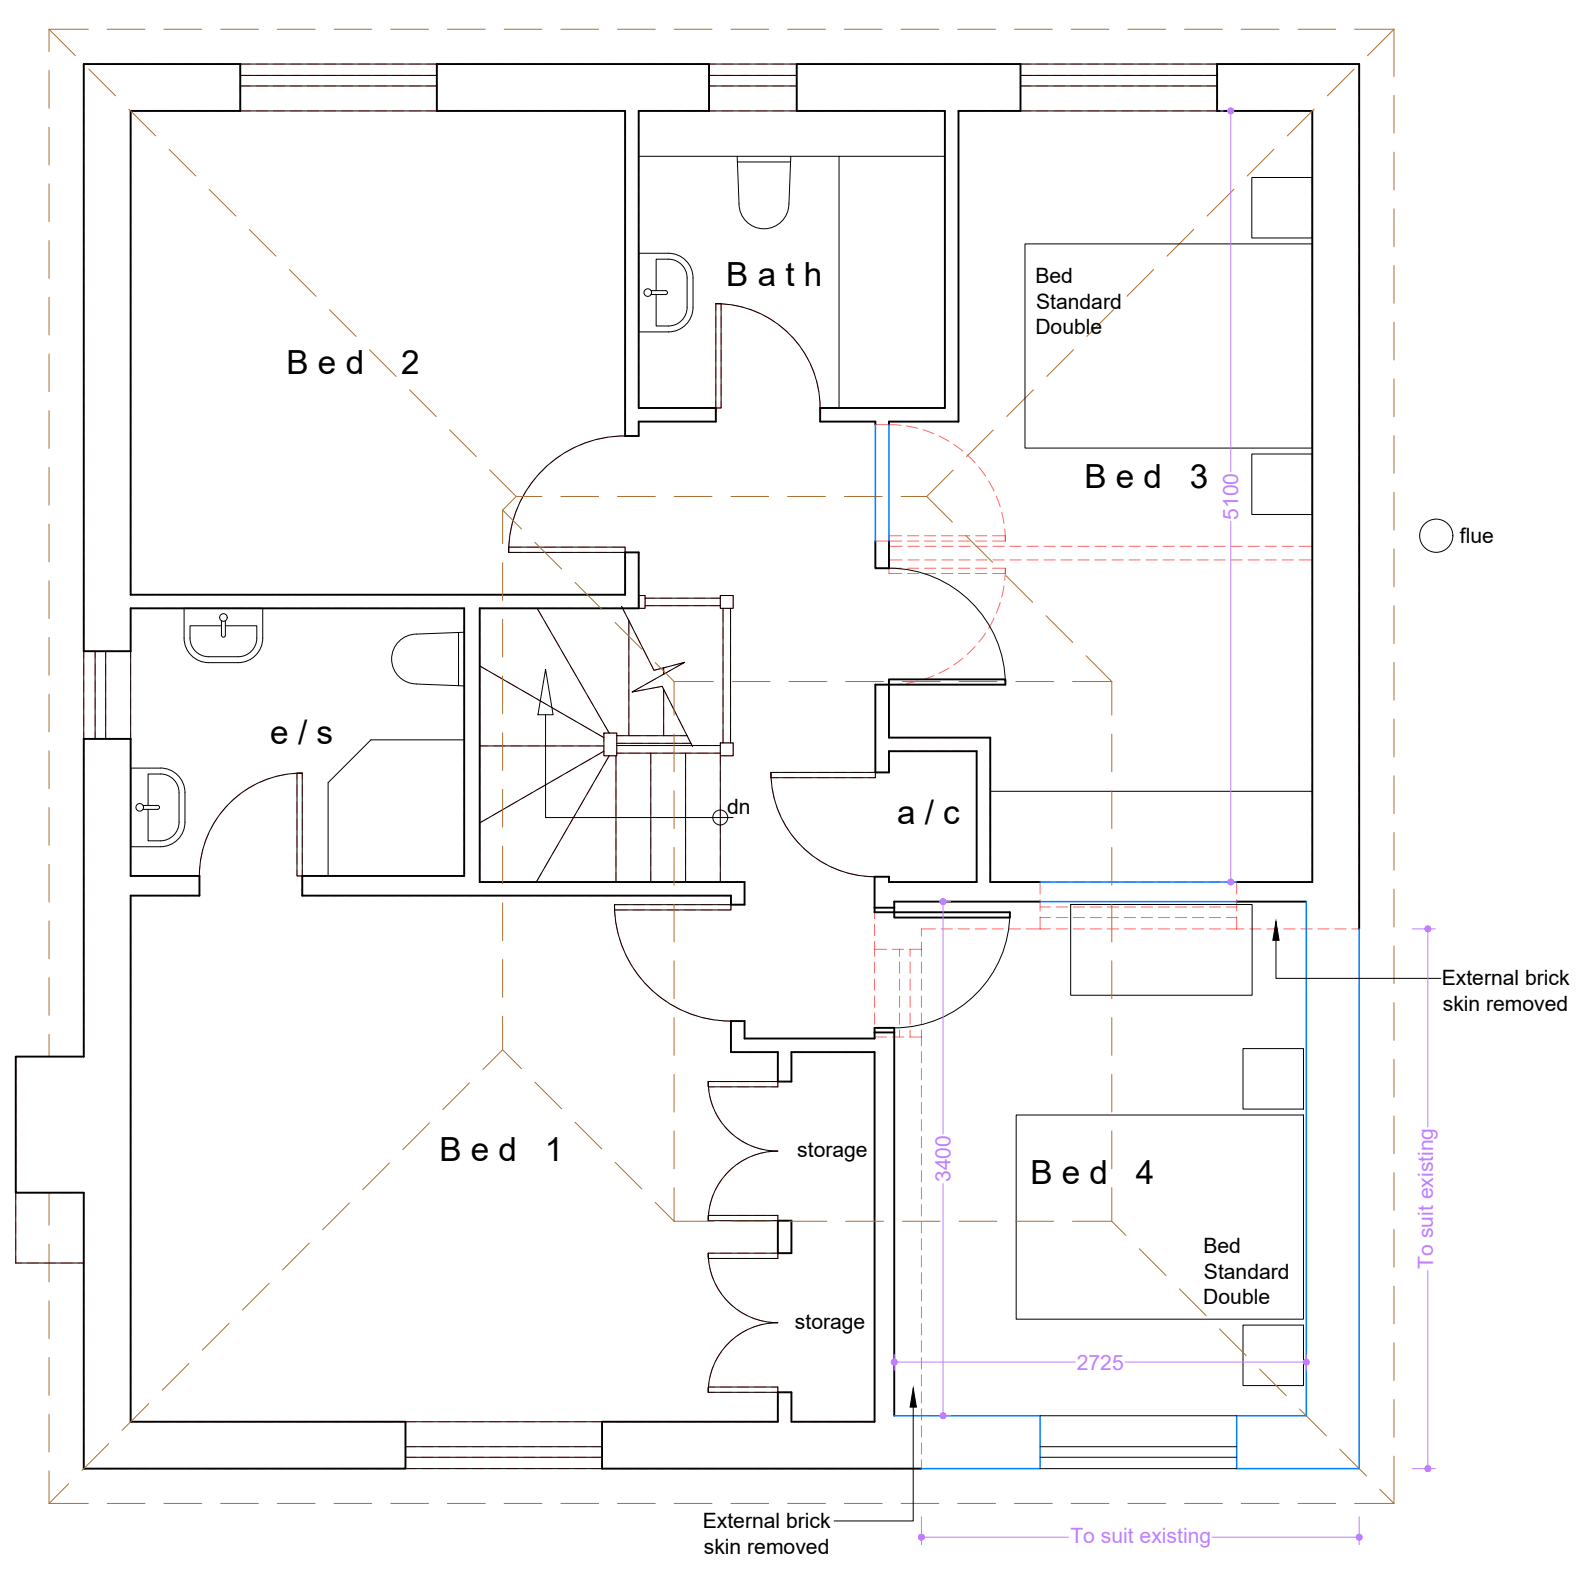

New walls / structure in BLUE
Structure to be removed dashed RED

Proposed First Floor Plan scale 1:50

Rev: Date: Description:
Status:

Planning

Title:
Proposed:
Plans & Elevations

Project:
38 Giles Close
Hedge End
Southampton
SO30 2TH



N & J Design Ltd
7 Hedley Gardens
Hedge End
Southampton
SO30 2WT
t: 07840 404620 www.nandjdesign.co.uk

Drawn: N. Keatley Date: 31.07.24
Checked: Date:
Scale: 1:50 1:100 Revision:
Drawing no:
2024.07.01/PL02

Planning Submission