



Proposed Elevations

scale 1:100 0m 1.0 2.0 3.0 4.0 5.0 6.0 7.0 8.0 9.0 10.0m

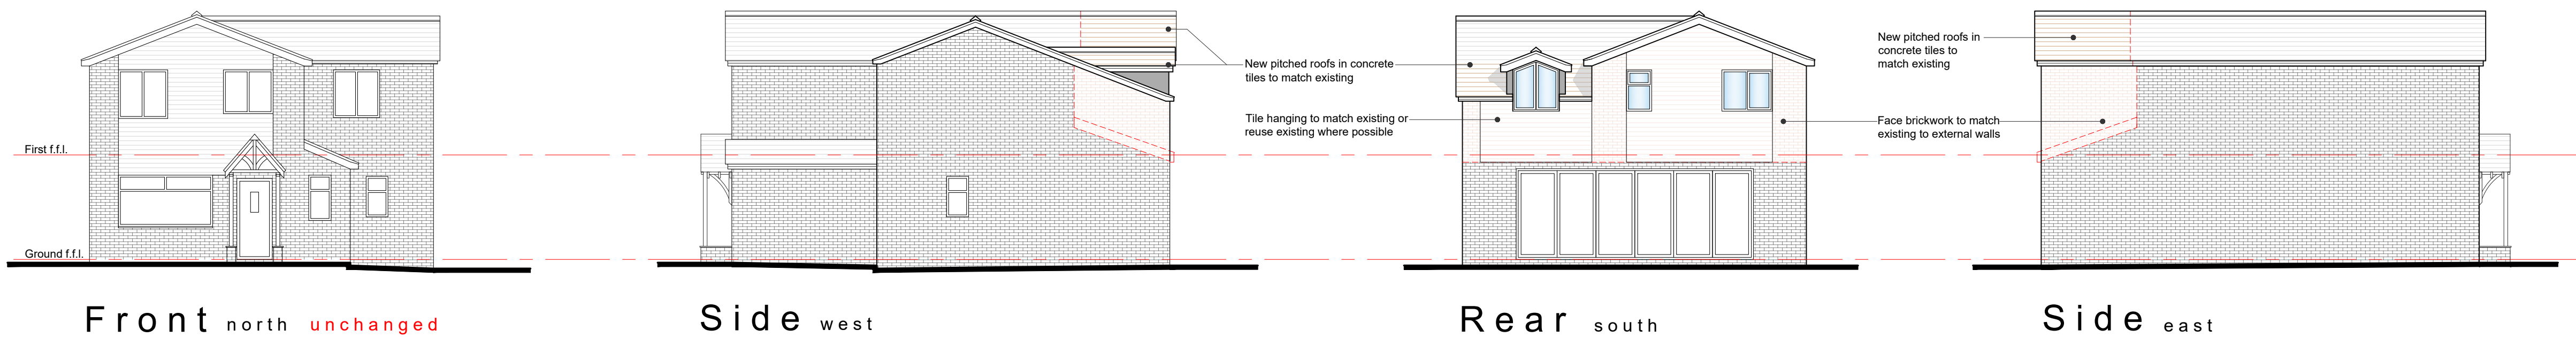


General Notes:
This drawing is the copyright of N & J Design Limited and may not be copied in whole or in part without prior permission.
It is the clients/developers responsibility to ensure all relevant approvals are in place and conditions satisfied prior to commencement of works, including, but not limited to:
The Party Wall etc Act 1996
Local Authority Planning Consent
Highways (Road opening permit)
Local Water Authority
Building Regulations (Local Authority, NHBC etc)
Environment Agency

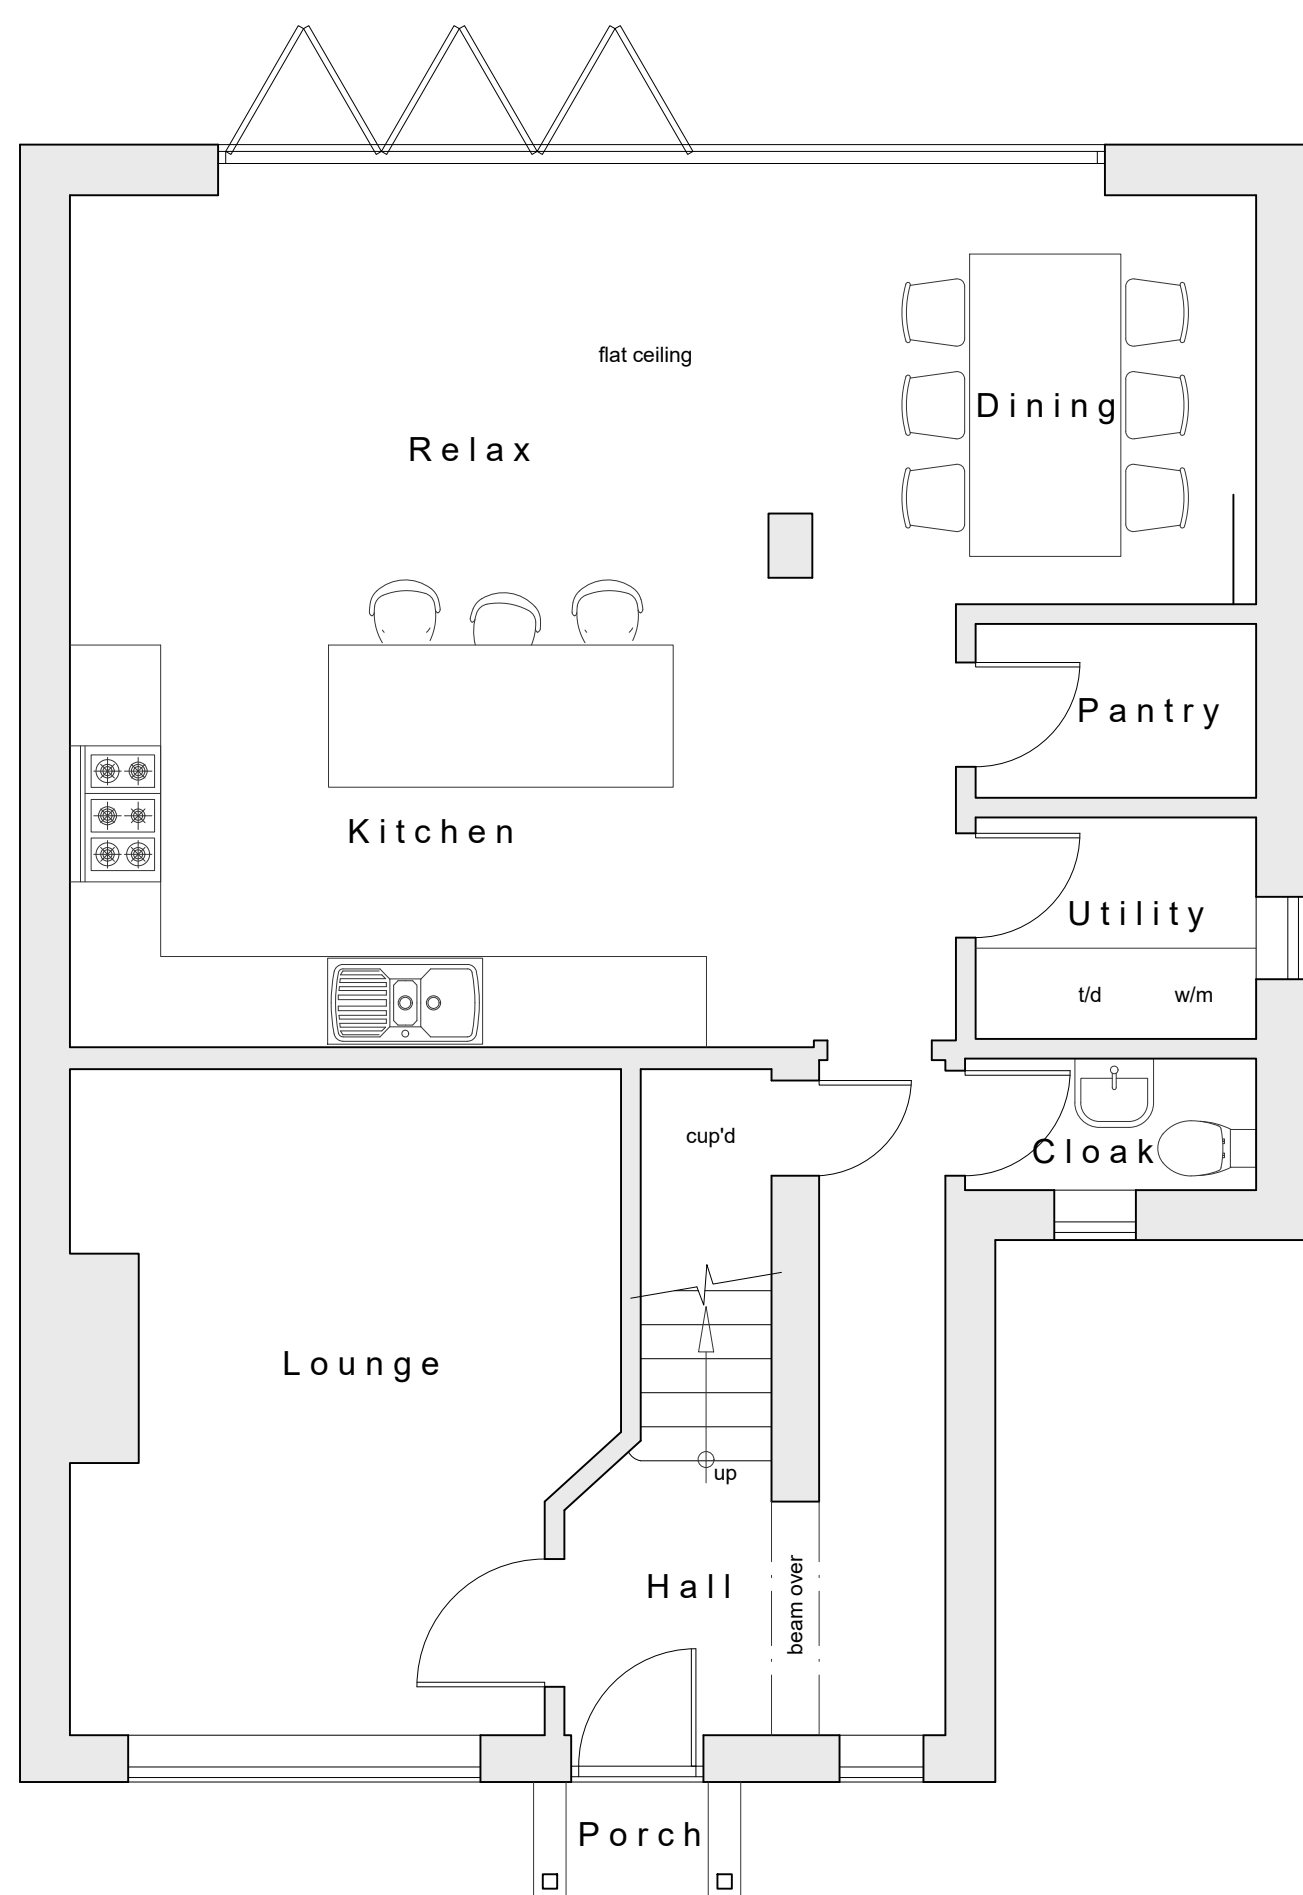

Proposed Ground Floor Plan

scale 1:50


0m 0.5 1.0 1.5 2.0 2.5 3.0

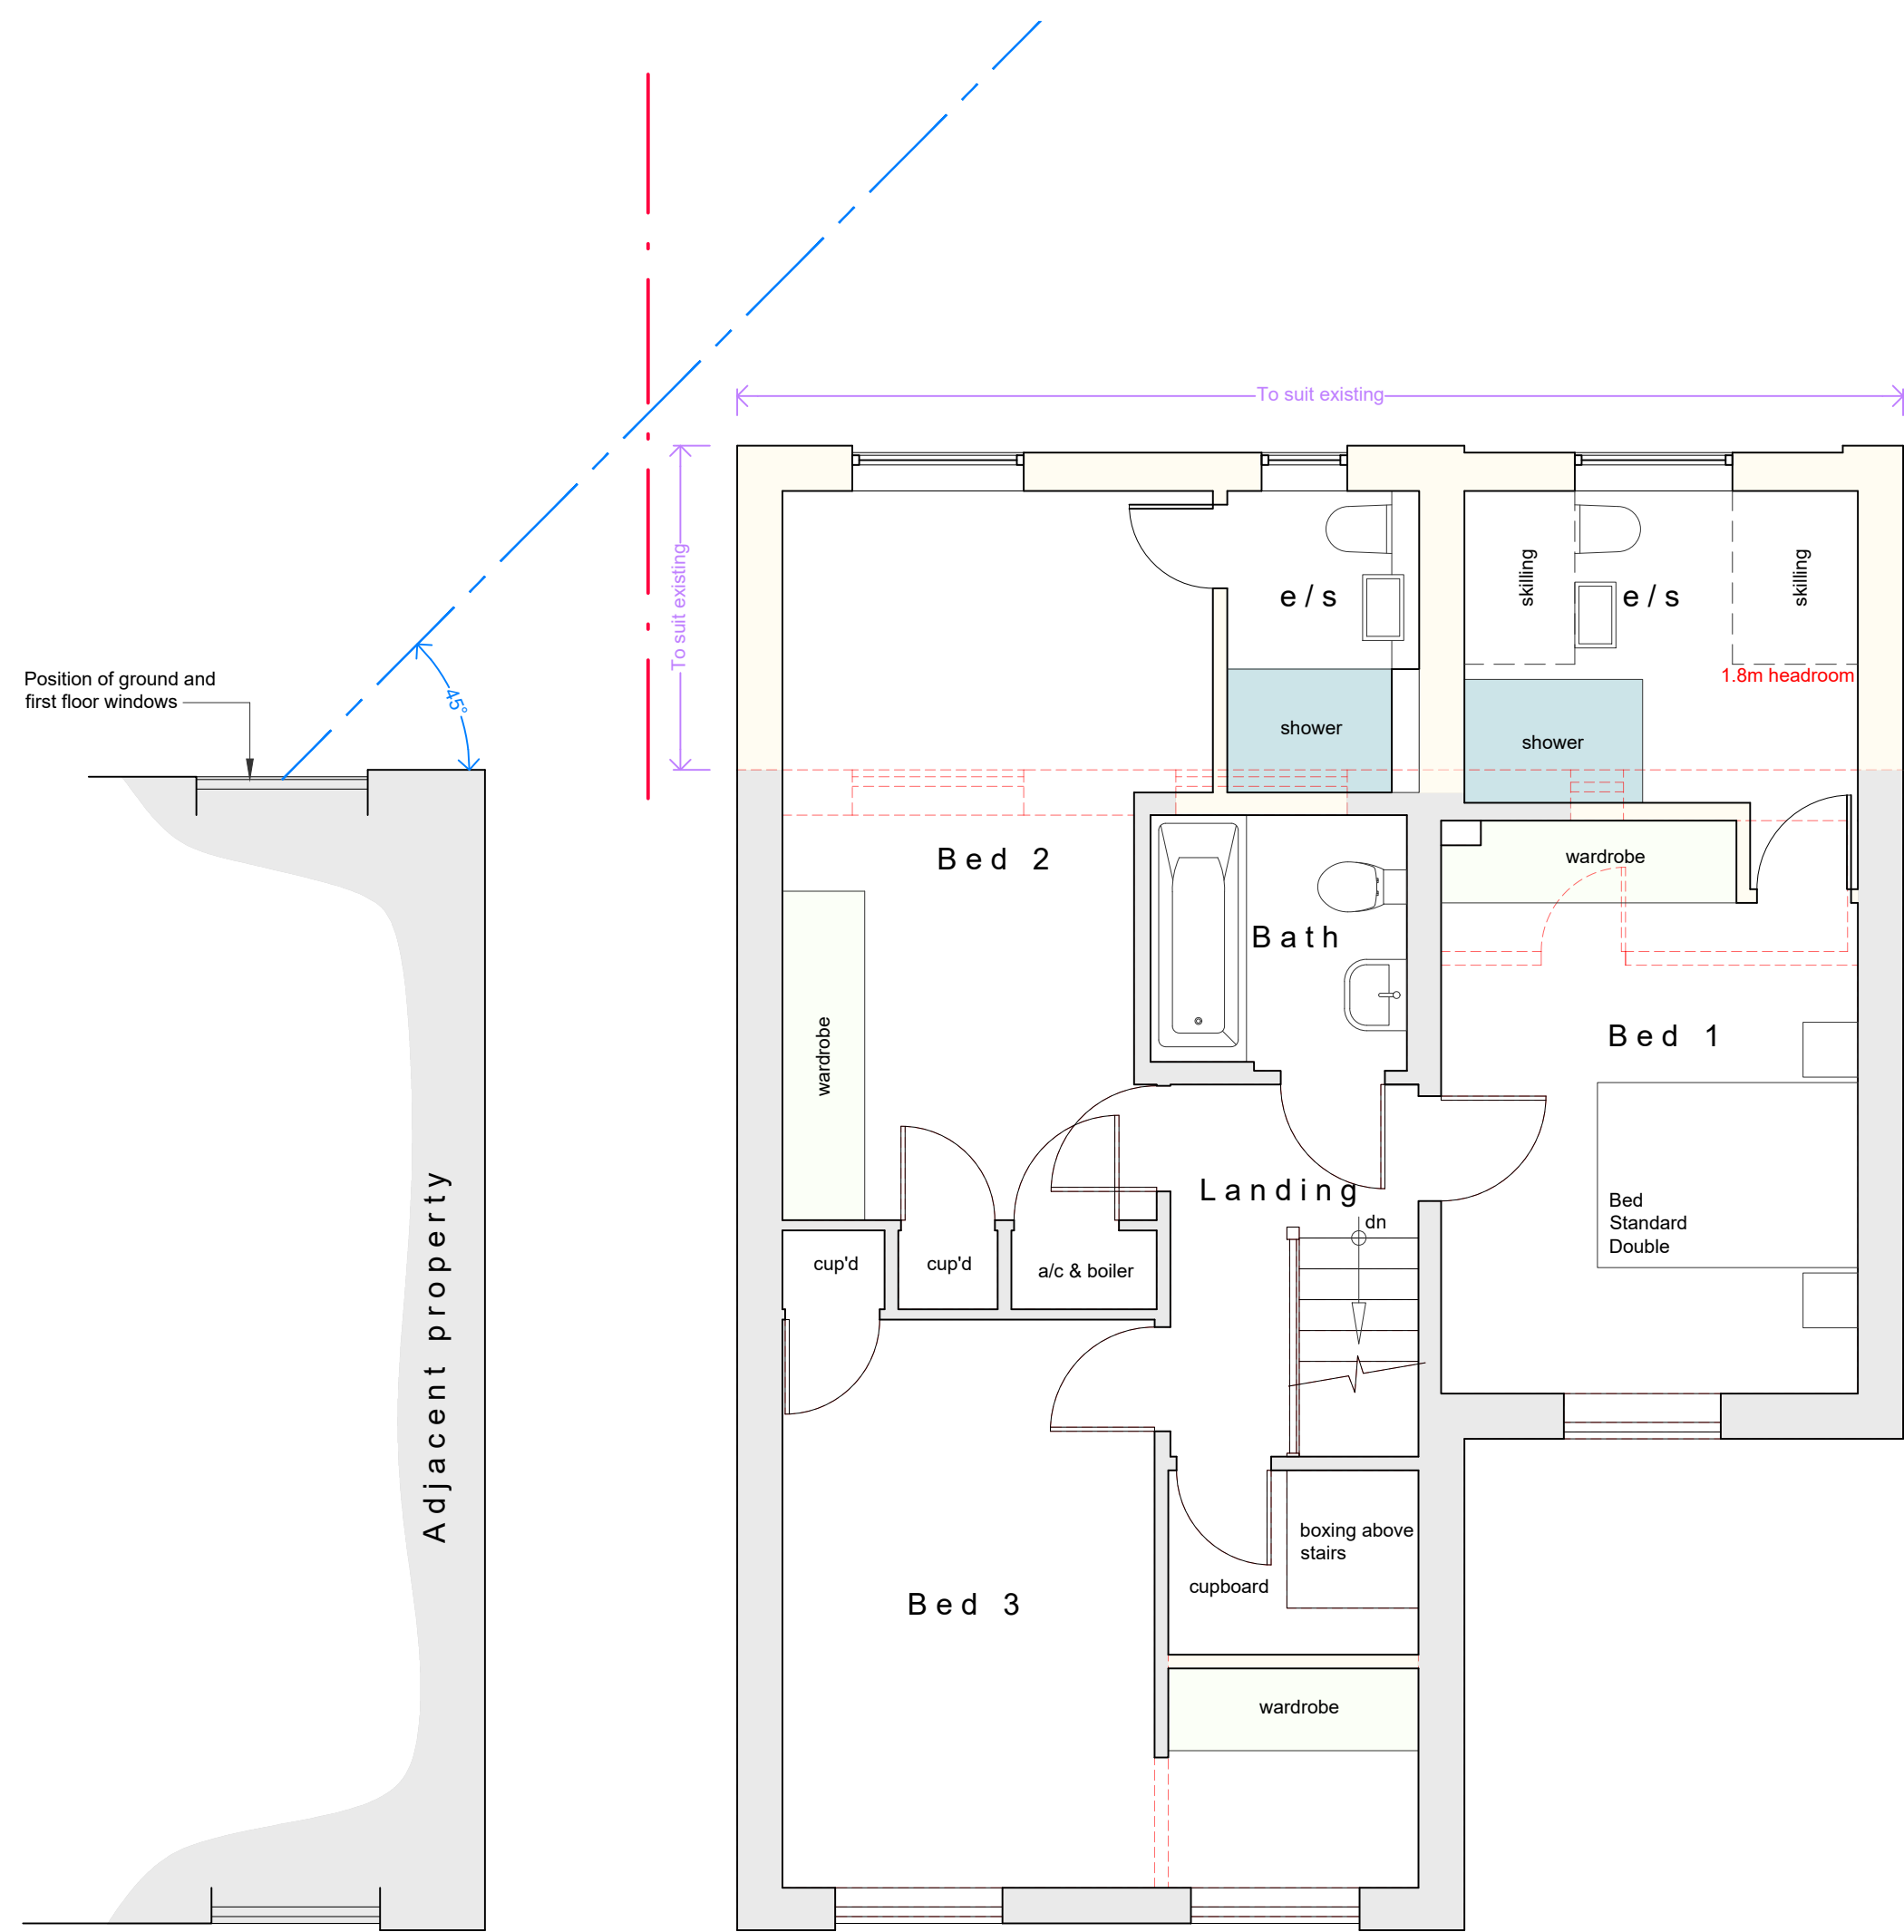

Existing walls / structure: New walls / structure: Structure to be removed dashed RED

Proposed First Floor Plan

scale 1:50

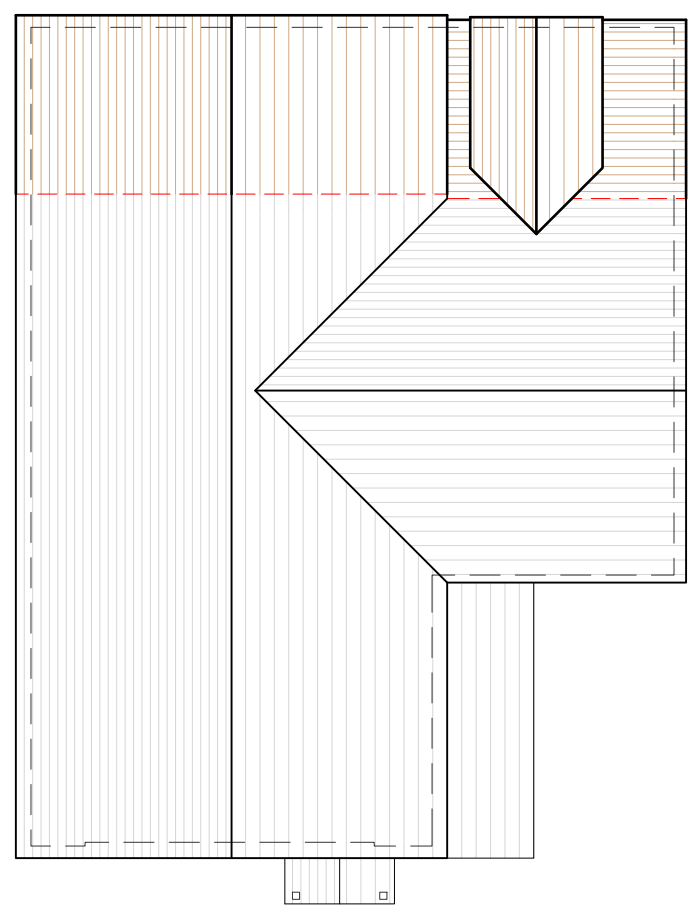

Proposed Roof Plan

scale 1:100

Rev: Date: Description:

Status:

Planning

Title:

Proposed:
Plans & Elevations

Project:

32 Pine Road
Romsey
SO51 5SG



N & J Design Ltd
Newport
Bridge Road
Bursledon
Southampton
SO31 8AL

t: 07840 404620 www.nandjdesign.co.uk

Drawn: N. Keatley

Date: 23.07.2025

Checked:

Date:

Scale: 1:50 1:100

Revision:

Drawing no:

2025.06.02/PL02