
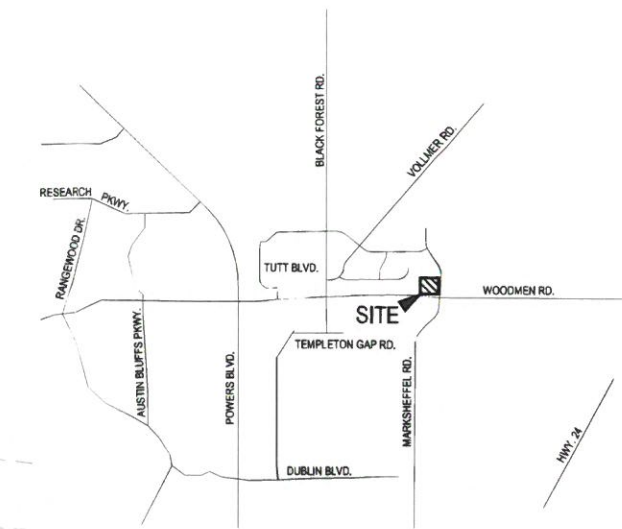


# WOODMEN HEIGHTS COMMERCIAL CENTER

## PUD CONCEPT PLAN

### MAY 2013

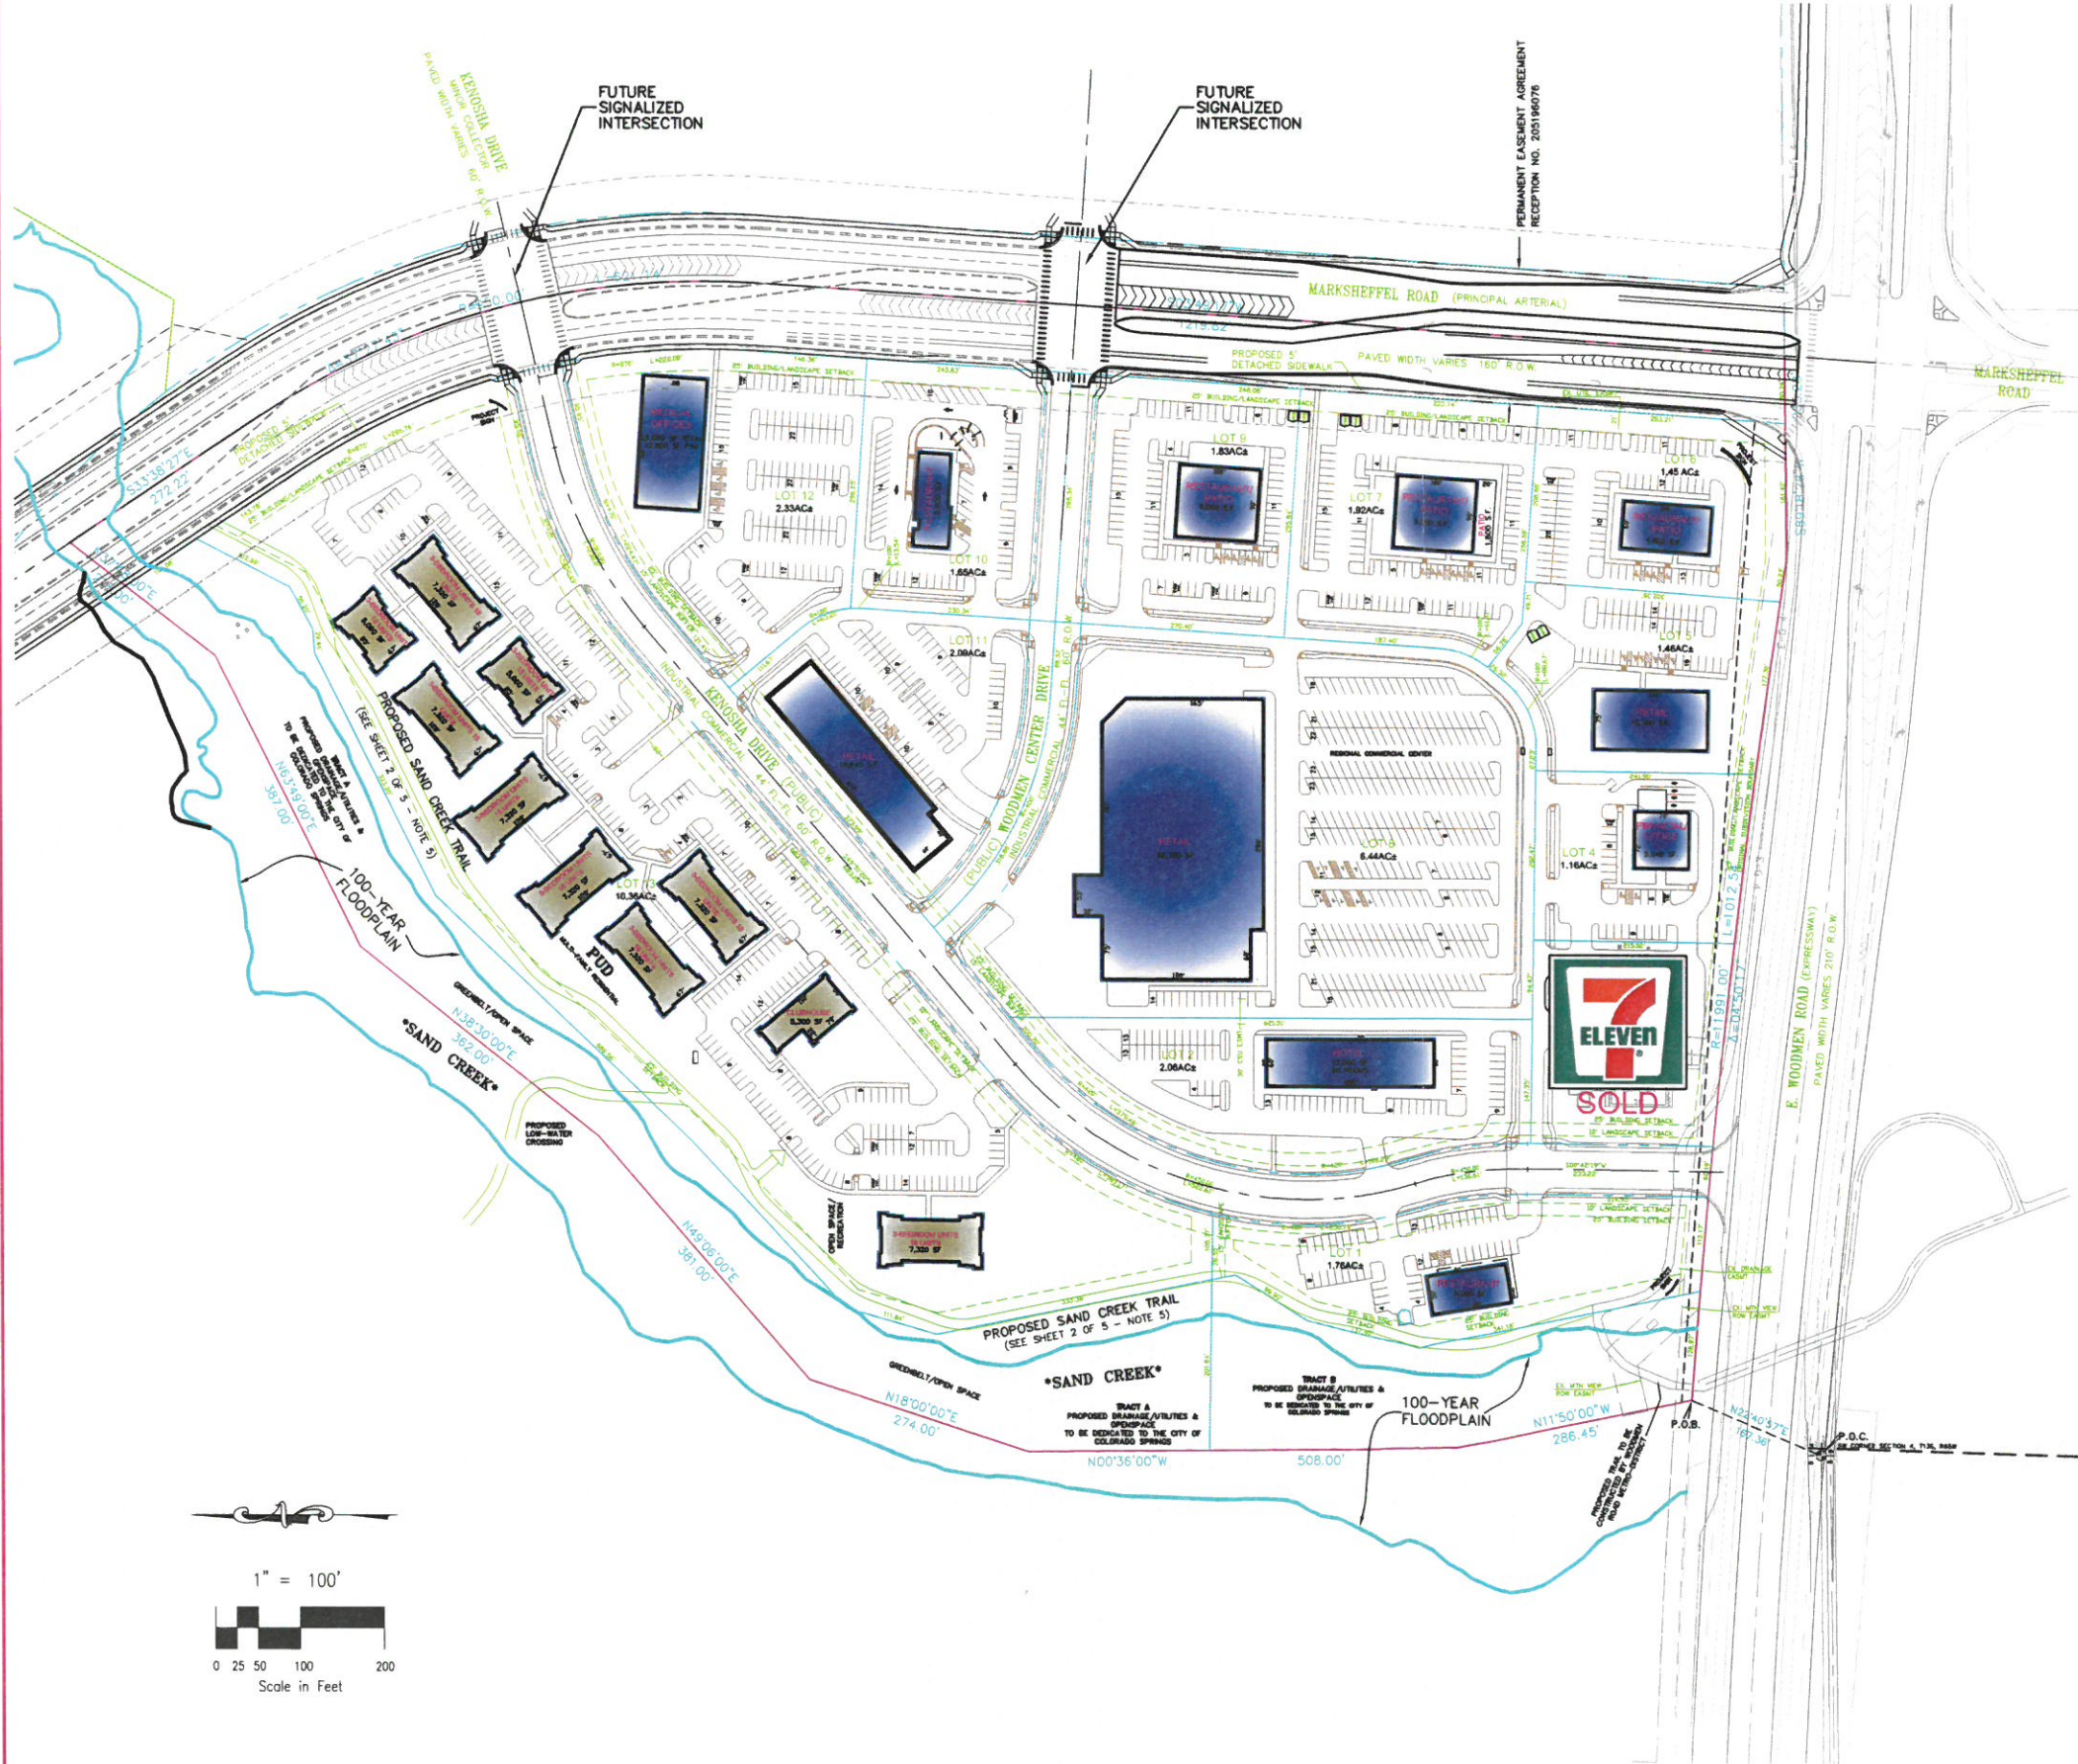

**VICINITY MAP**  
N.T.S.

**DEVELOPER:**  
 RANDY CASE II  
 INTERNATIONAL DEVELOPMENT COMPANY  
 102 E. PIKES PEAK AVE., STE. 201  
 COLORADO SPRINGS, CO 80903  
 PHONE: 719.633.2700  
 FAX: 719.635.3333  
 EMAIL: RWCASE@CRLR.NET

**CIVIL ENGINEER:**  
 VIRGIL A. SANCHEZ, P.E.  
 M&S CIVIL CONSULTANTS, INC.  
 102 E. PIKES PEAK AVE., STE 306  
 COLORADO SPRINGS, CO 80903  
 PHONE: 719.491.0818  
 FAX: 719.444.8427  
 EMAIL: VIRGIL@MSCIVIL.COM

**SURVEYOR:**  
 LAWRENCE BURNETT  
 M&S CIVIL CONSULTANTS, INC.  
 102 E. PIKES PEAK AVE., STE 306  
 COLORADO SPRINGS, CO 80903  
 PHONE: 719.243.1483  
 FAX: 719.444.8427

WOODMEN HEIGHTS COMMERCIAL PUD CONCEPT PLAN AMENDMENT HISTORY		
LUR FILE NUMBER	(APPROVAL DATE)	AMENDMENT DESCRIPTION
CPC PUP 07-00100	11-27-07	ORIGINAL APPROVAL
CPC PUP 07-00100	8-29-11	ONE YEAR PLAN EXTENSION APPROVED
CPC PUP 07-00100-A1MN11	4-18-2012	RELOCATED AND ADDED NEW USES

**LEGEND:**

- COMMERCIAL / RETAIL
- MULTI-FAMILY / OFFICE

